

BUILDER SHALL VERIFY ALL DIMENSIONS AND CONDITIONS AT TIME OF CONSTRUCTION.

ALL CONSTRUCTION SHALL CONFORM TO THE 2018 EDITION OF THE NC STATE BUILDING CODE.

CODES GOVERN OVER DRAWINGS.
DIMENSIONS GOVERN OVER SCALE.

VERIFY ALL MECHANICAL REQUIREMENTS BEFORE FRAMING.


YUNCANNON DESIGNS DOES NOT ASSUME LIABILITY FOR ANY DEVIATION OF OR CONSTRUCTION METHODS OF THESE PLANS.



REAR ELEVATION
SCALE: 1/4" = 1'-0"



FRONT ELEVATION
SCALE: 1/4" = 1'-0"

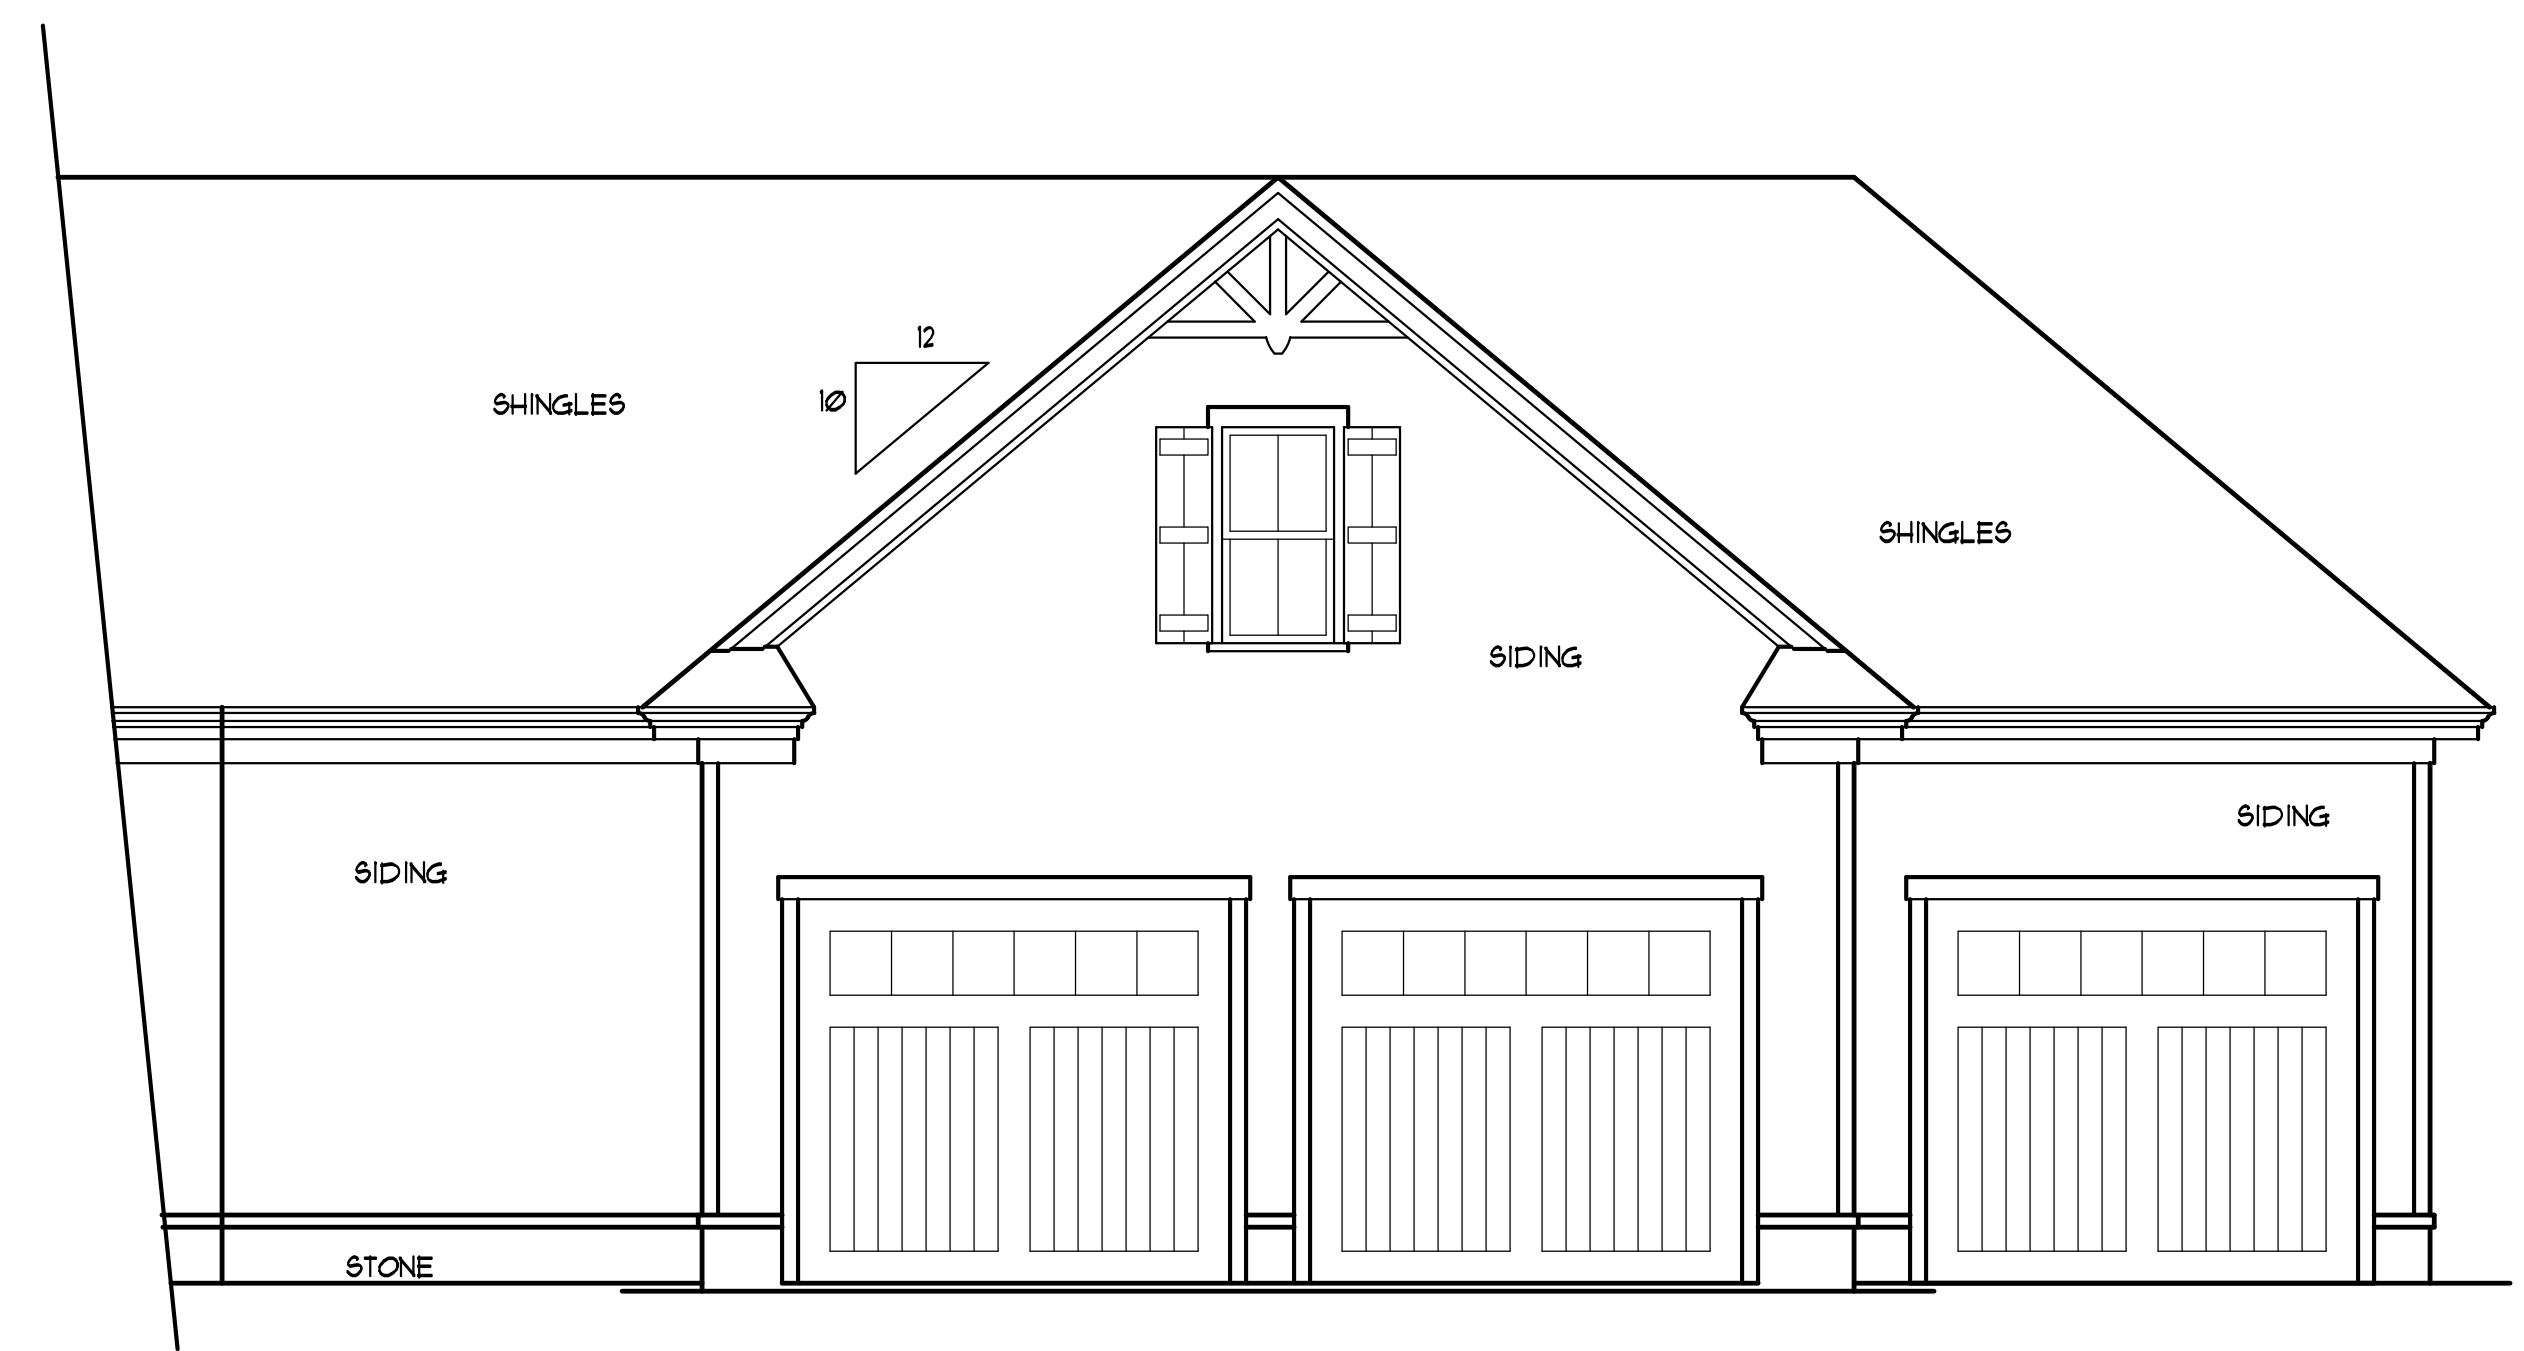

GARAGE ELEVATION
SCALE: 1/4" = 1'-0"

Jerry/Jodie Brock
Neill's Creek Road
Angier, NC

YUNCANNON DESIGNS
CUSTOM HOME PLANS
FLOUAT-VARINA, NC • (919) 421-1314

DRAWN BY: WRY
CHK'D BY: WRY
DATE: 12/06/21
REVISIONS:

SHEET
A-1