




EXTERIOR WALL SECTION
 SCALE: NTS

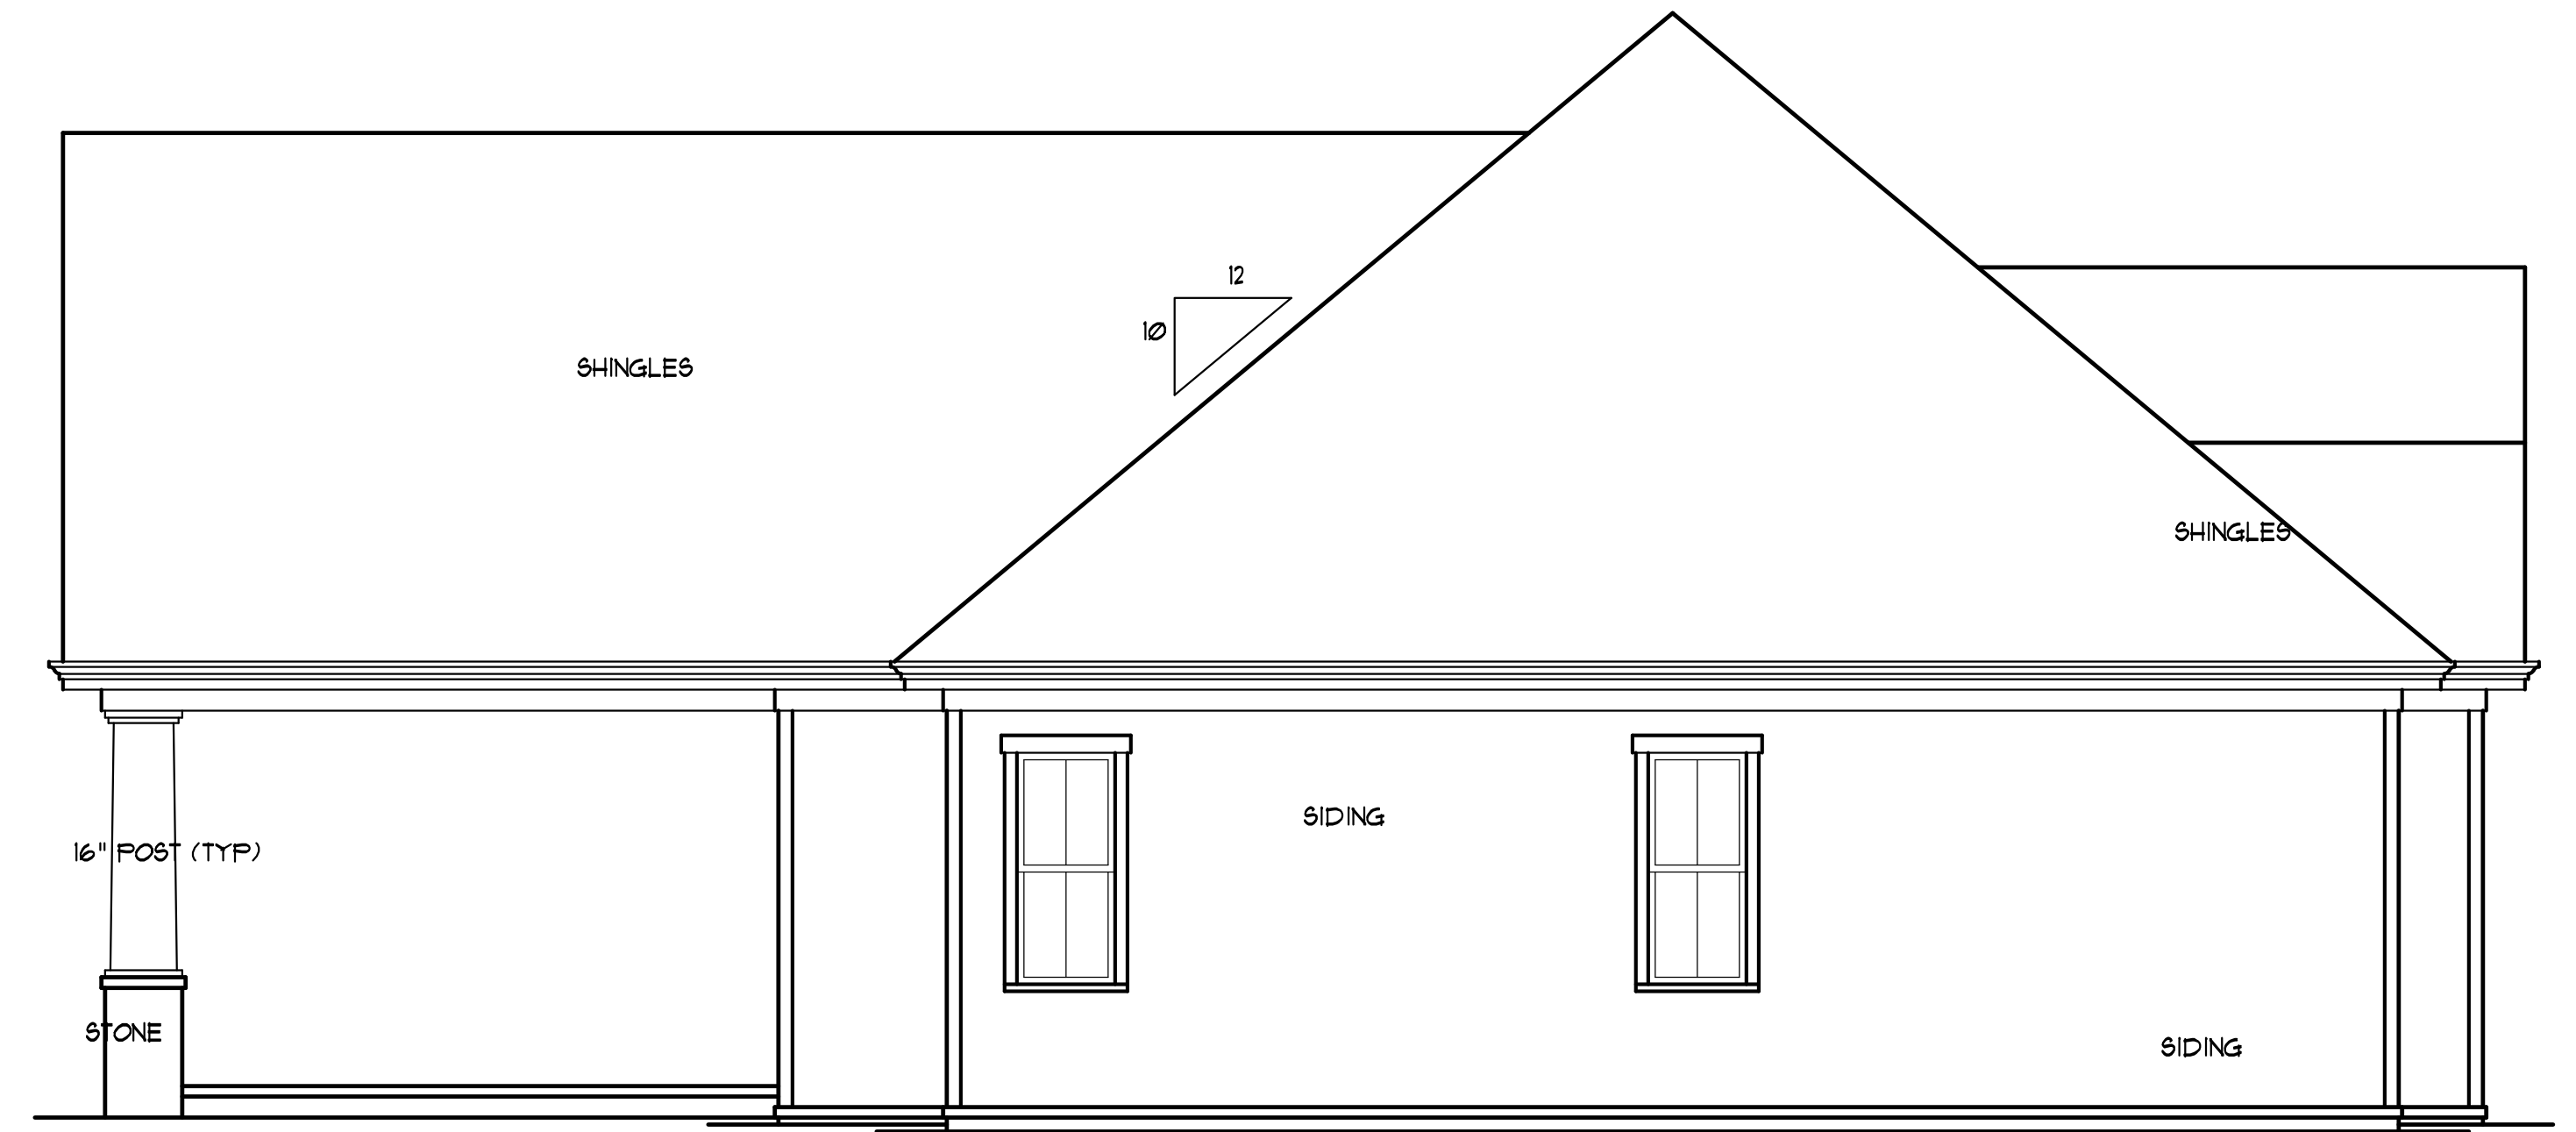

LEFT SIDE ELEV
 SCALE: 1/4" = 1'-0"

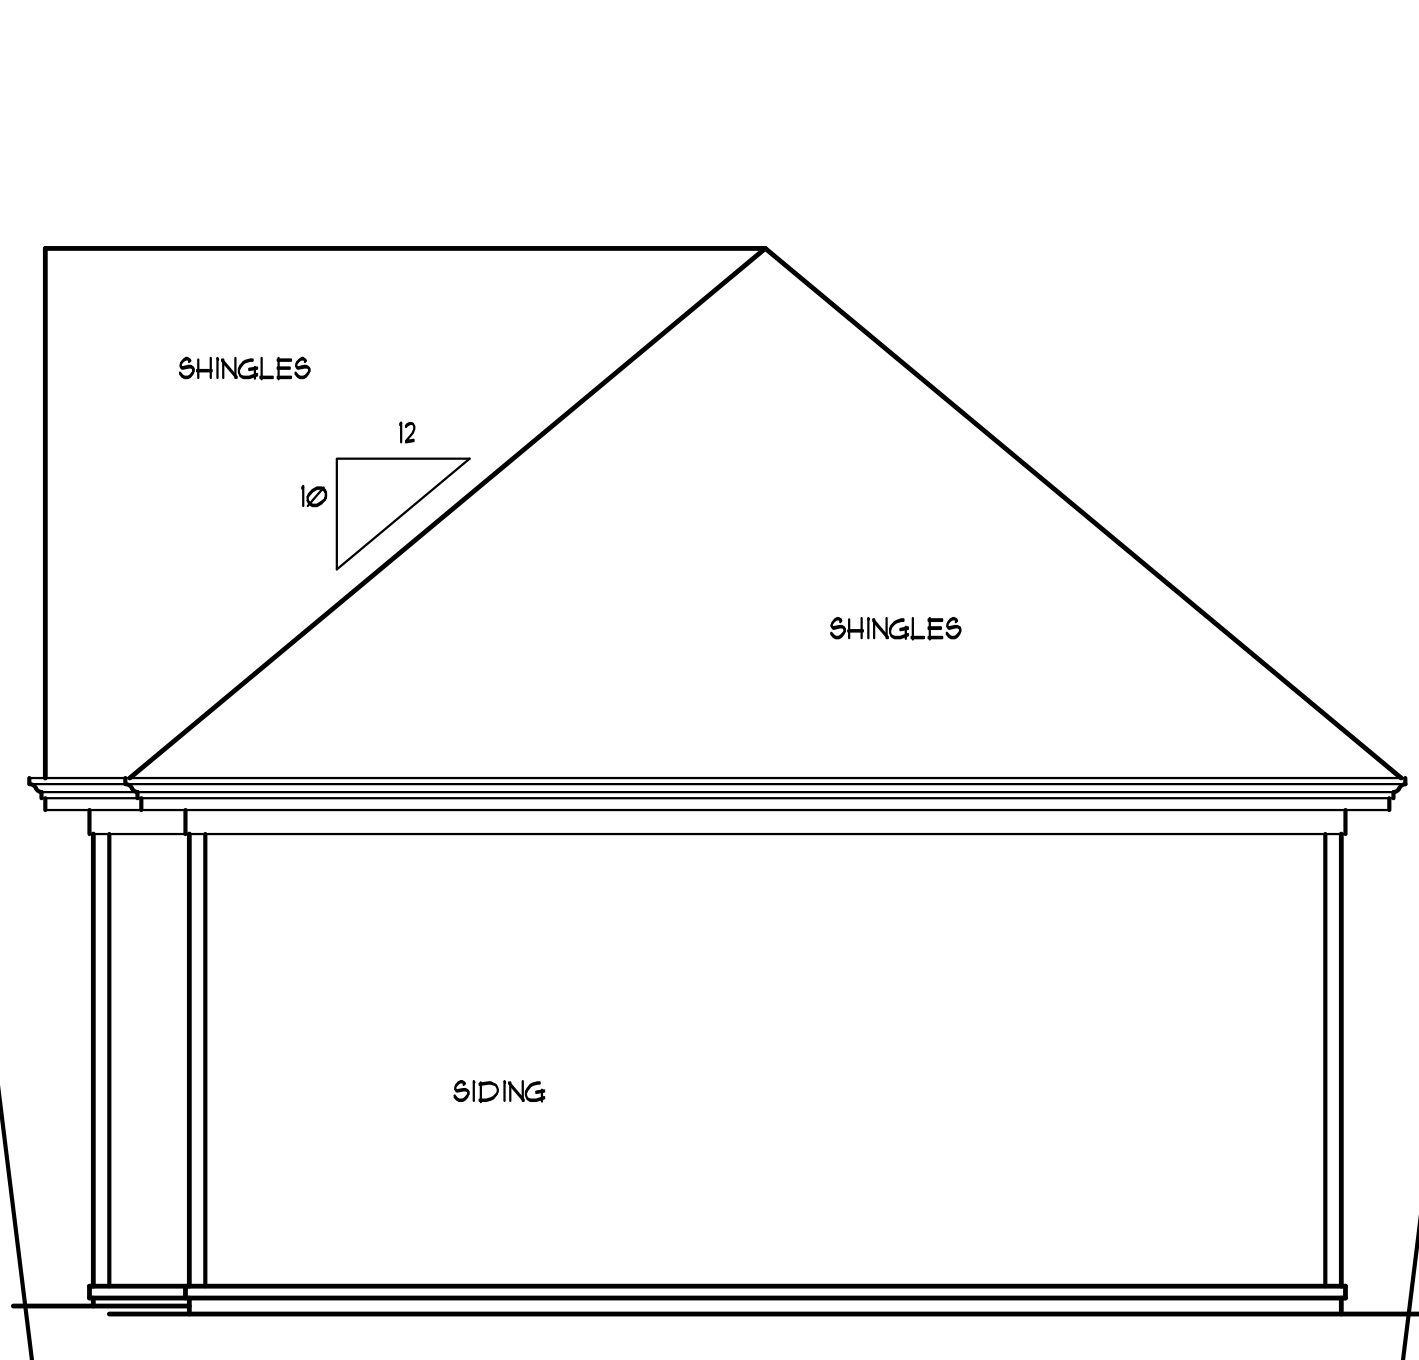

GARAGE SIDE ELEV
 SCALE: 1/4" = 1'-0"

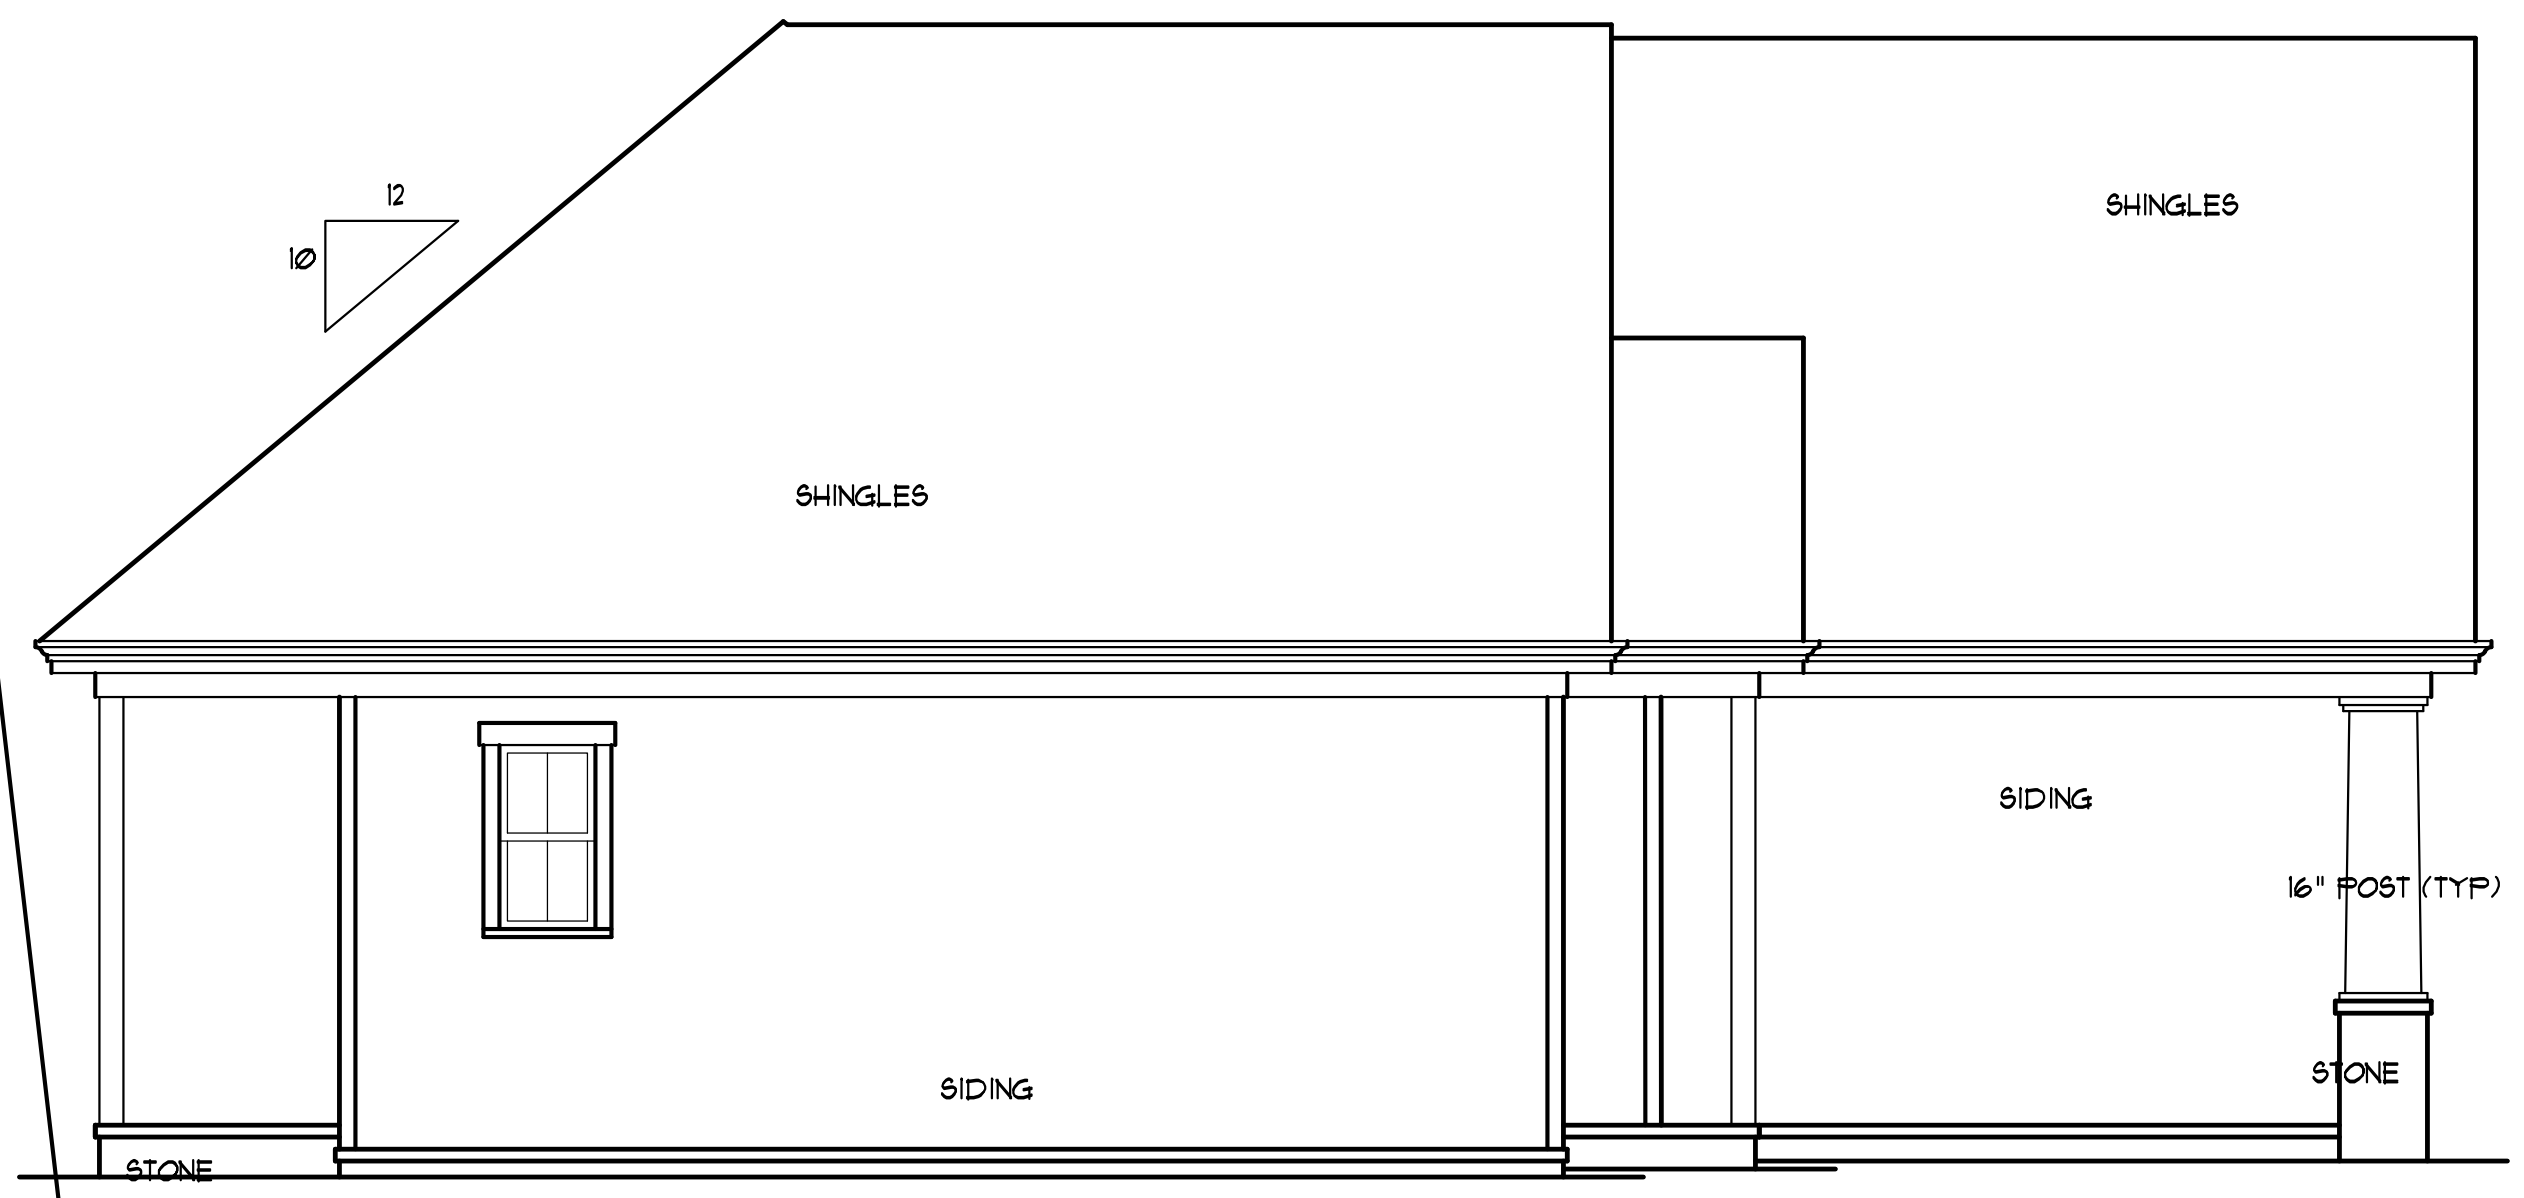

RIGHT SIDE ELEV
 SCALE: 1/4" = 1'-0"

BUILDER SHALL VERIFY ALL DIMENSIONS AND CONDITIONS AT TIME OF CONSTRUCTION.

ALL CONSTRUCTION SHALL CONFORM TO THE 2018 EDITION OF THE NC STATE BUILDING CODE. CODES GOVERN OVER DRAWINGS. DIMENSIONS GOVERN OVER SCALE.

VERIFY ALL MECHANICAL REQUIREMENTS BEFORE FRAMING.

YUNCANNON DESIGNS DOES NOT ASSUME LIABILITY FOR ANY DEVIATION OF OR CONSTRUCTION METHODS OF THESE PLANS.

Jerry/Jodie Brock
 Neill's Creek Road
 Angier, NC

YUNCANNON DESIGNS
 CUSTOM HOME PLANS
 FLOQUAT-VARINA, NC • (919) 427-1314

DRAWN BY : WRY
 CHK'D BY : WRY
 DATE : 12/06/21
 REVISIONS :

SHEET
A-2