

Right Elevation
Scale: 1/8" = 1'-0"




8'-0" Second Floor Ceiling Height
1'-0" First Floor Ceiling Height
9'-0" First Floor Ceiling Height

Front Elevation
Scale: 1/8" = 1'-0"



Rear Elevation
Scale: 1/8" = 1'-0"

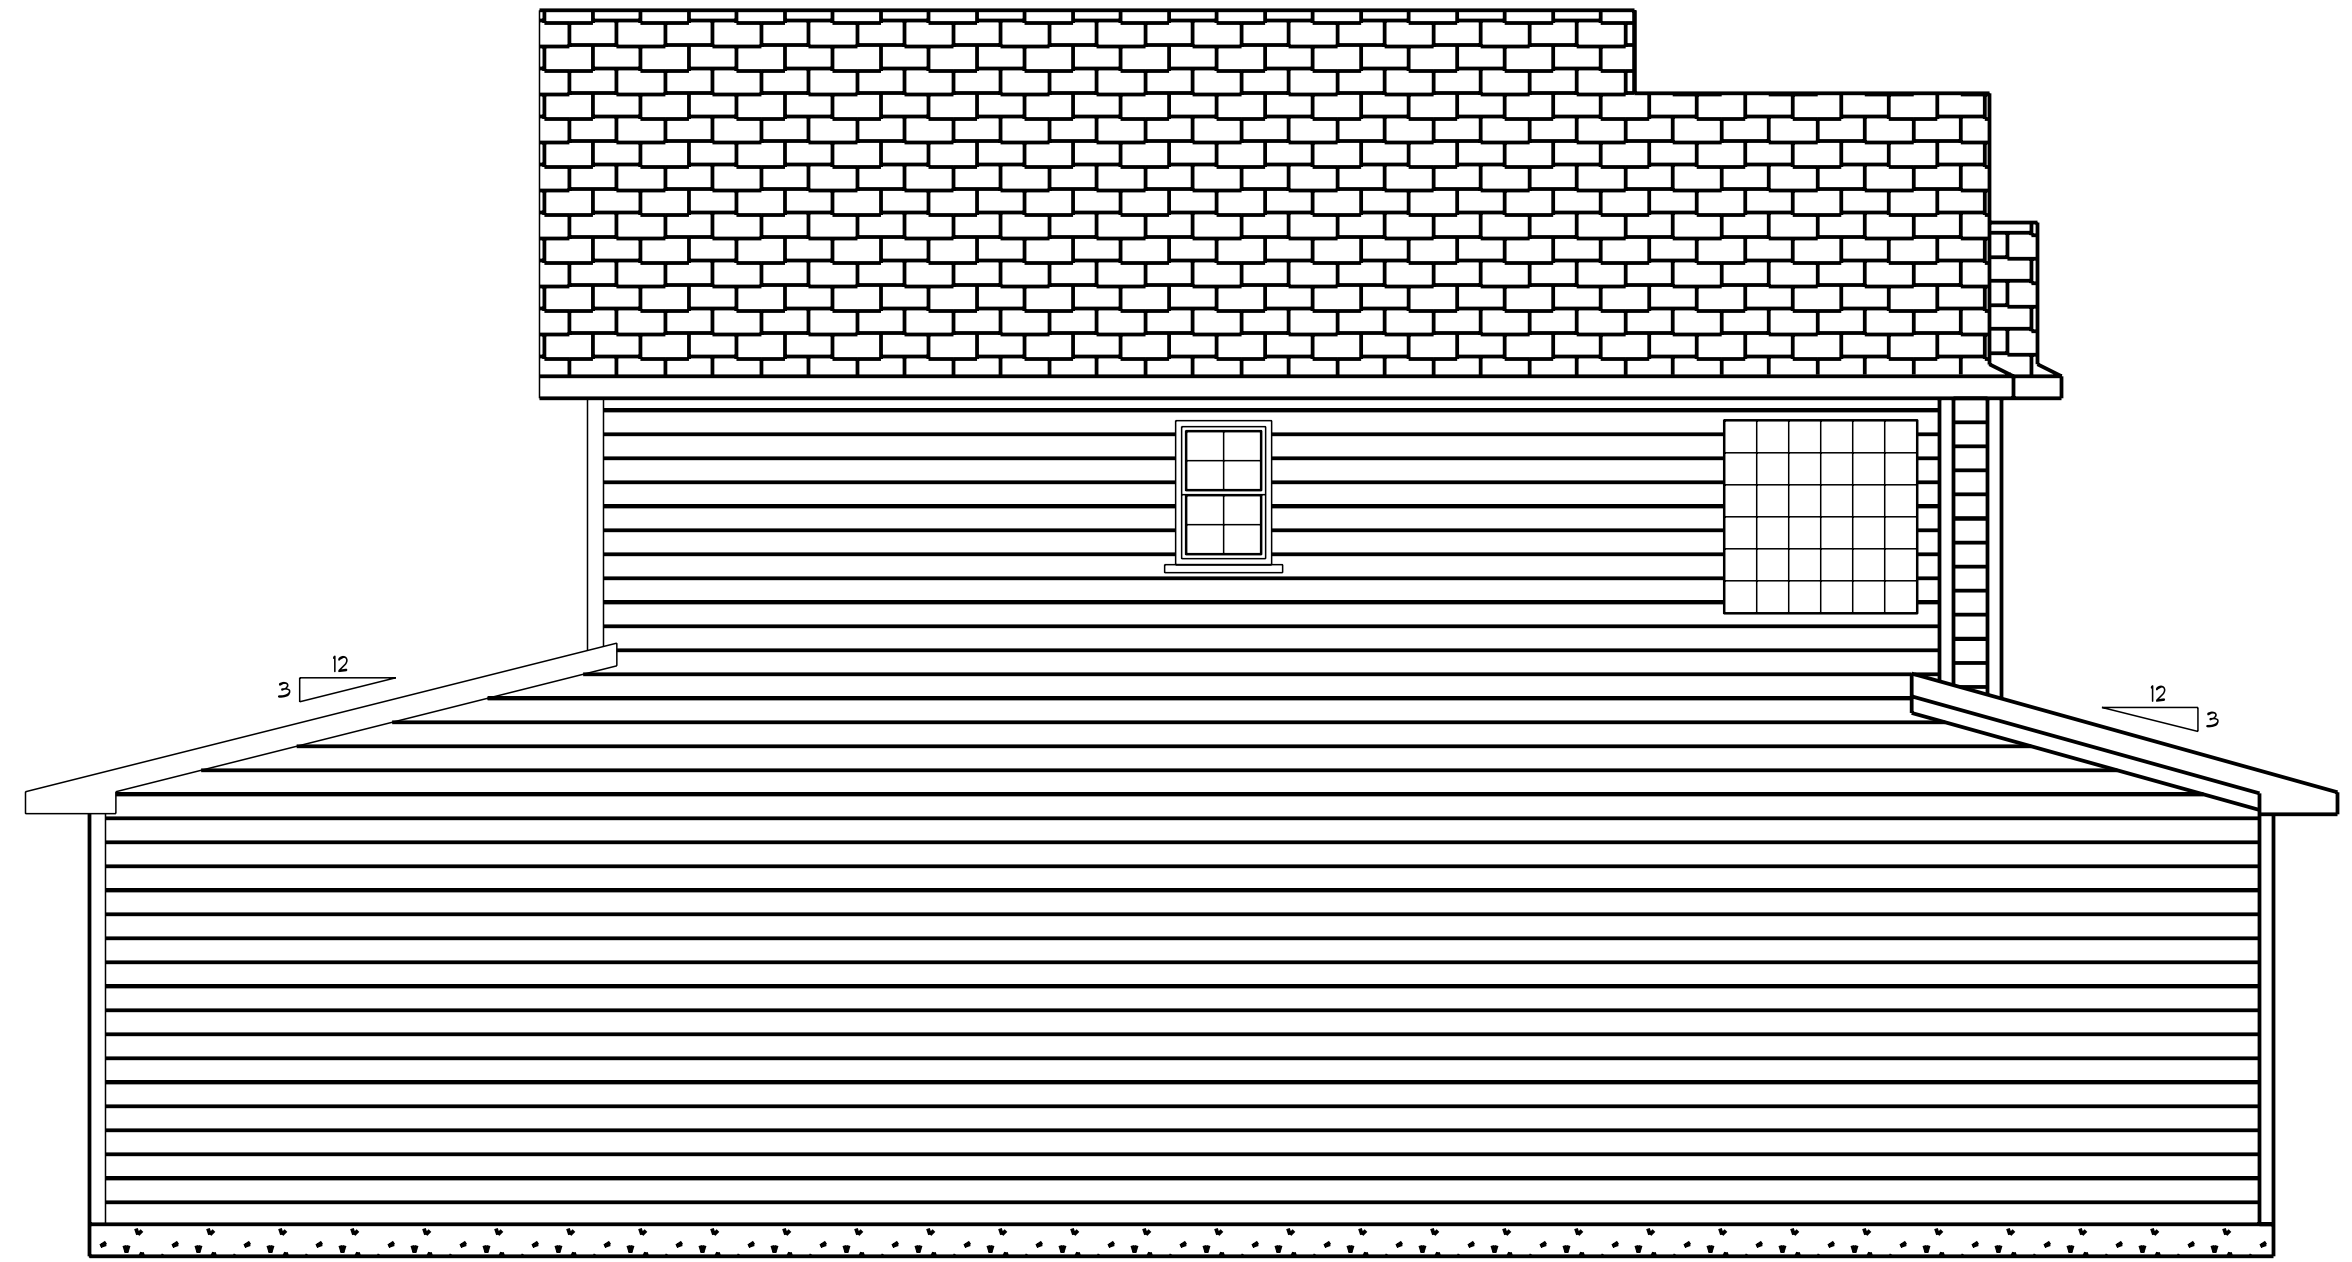



Left Elevation
Scale: 1/8" = 1'-0"

DATE Tuesday, March 29, 2022
REVISED
DRAWING#

SCALE 1/4" = 1'-0"
DRAWN BY
APPROVED



BBH-1642

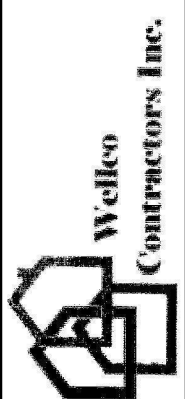

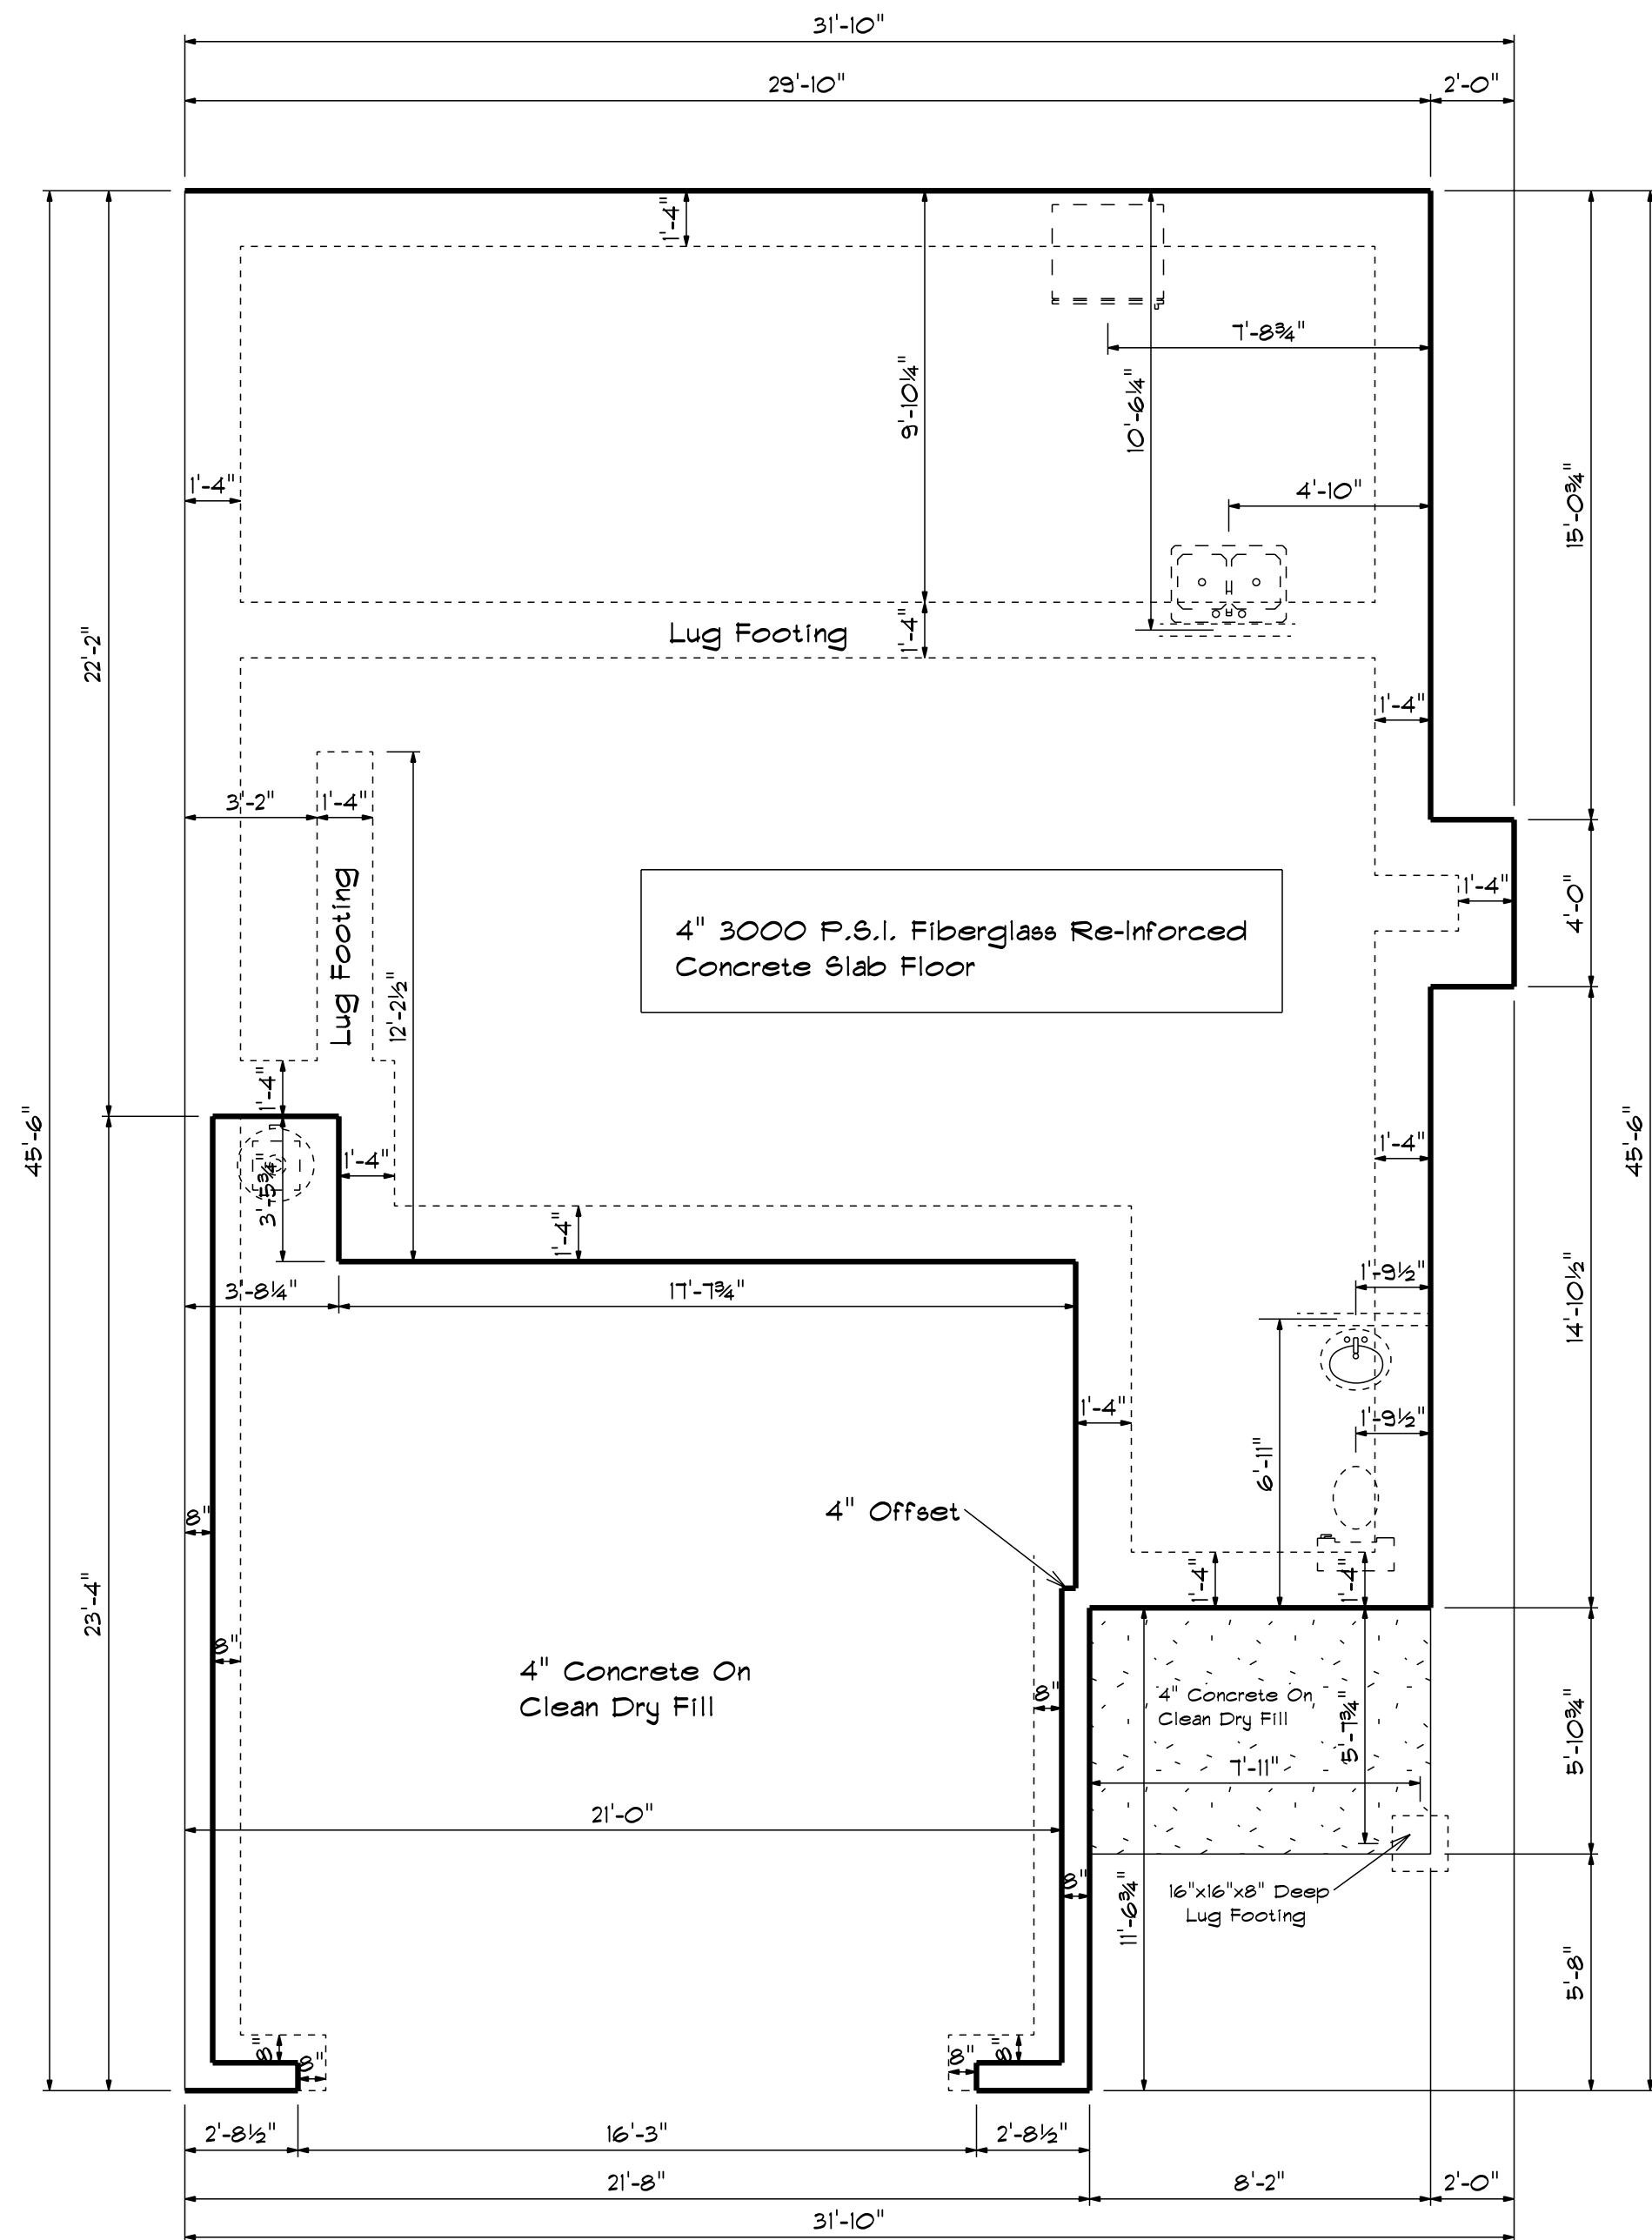

Foundation Plan

Scale: 1/4" = 1'-0"

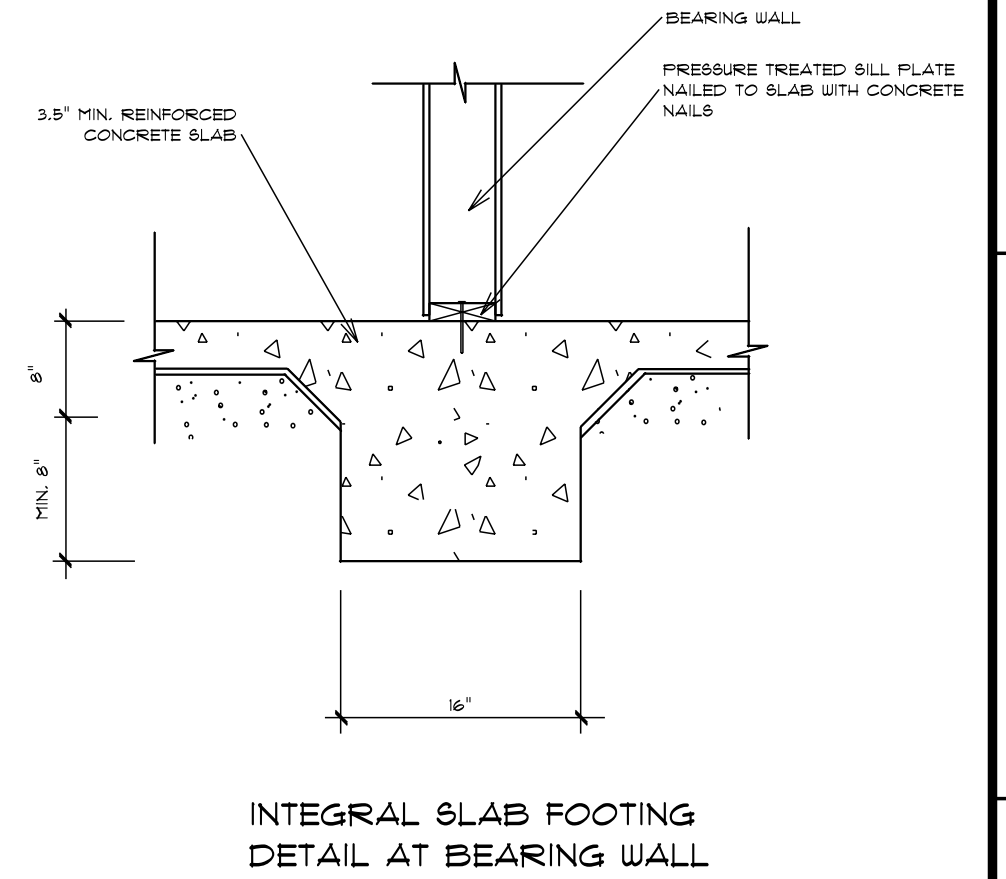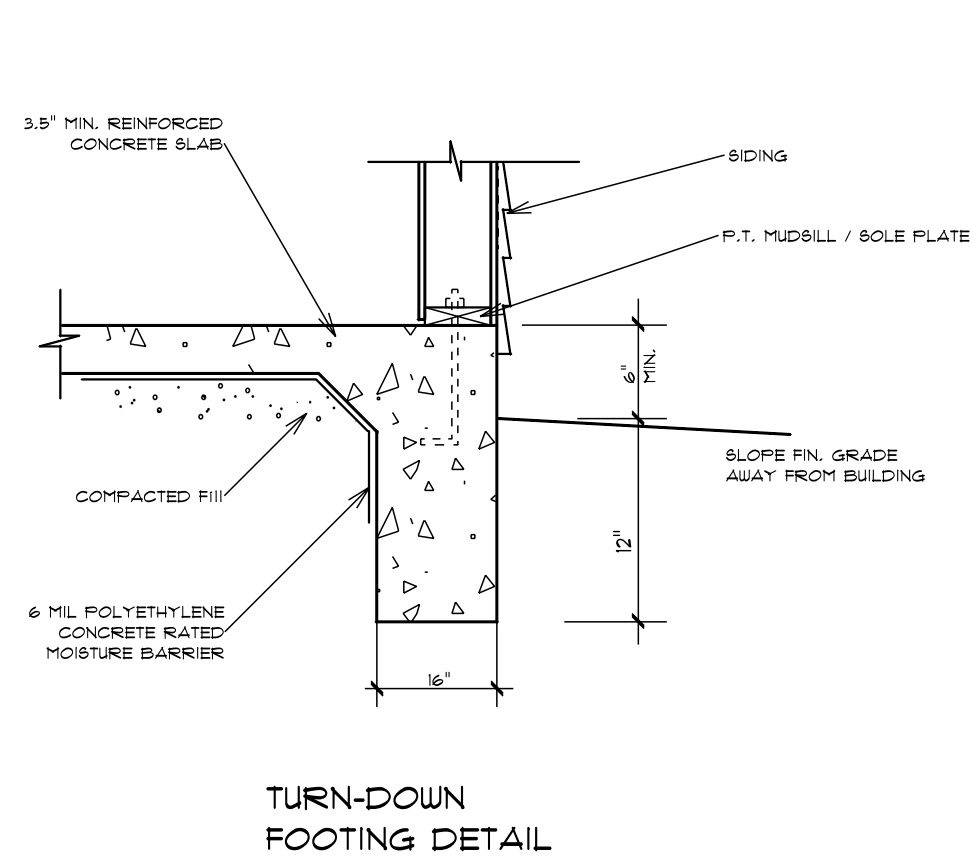

DATE Tuesday, March 29, 2022
 REVISED
 DRAWING#

SCALE 1/4" = 1'-0"
 DRAWN BY
 APPROVED

BBH-1642