


Left Elevation



Front Elevation



Rear Elevation

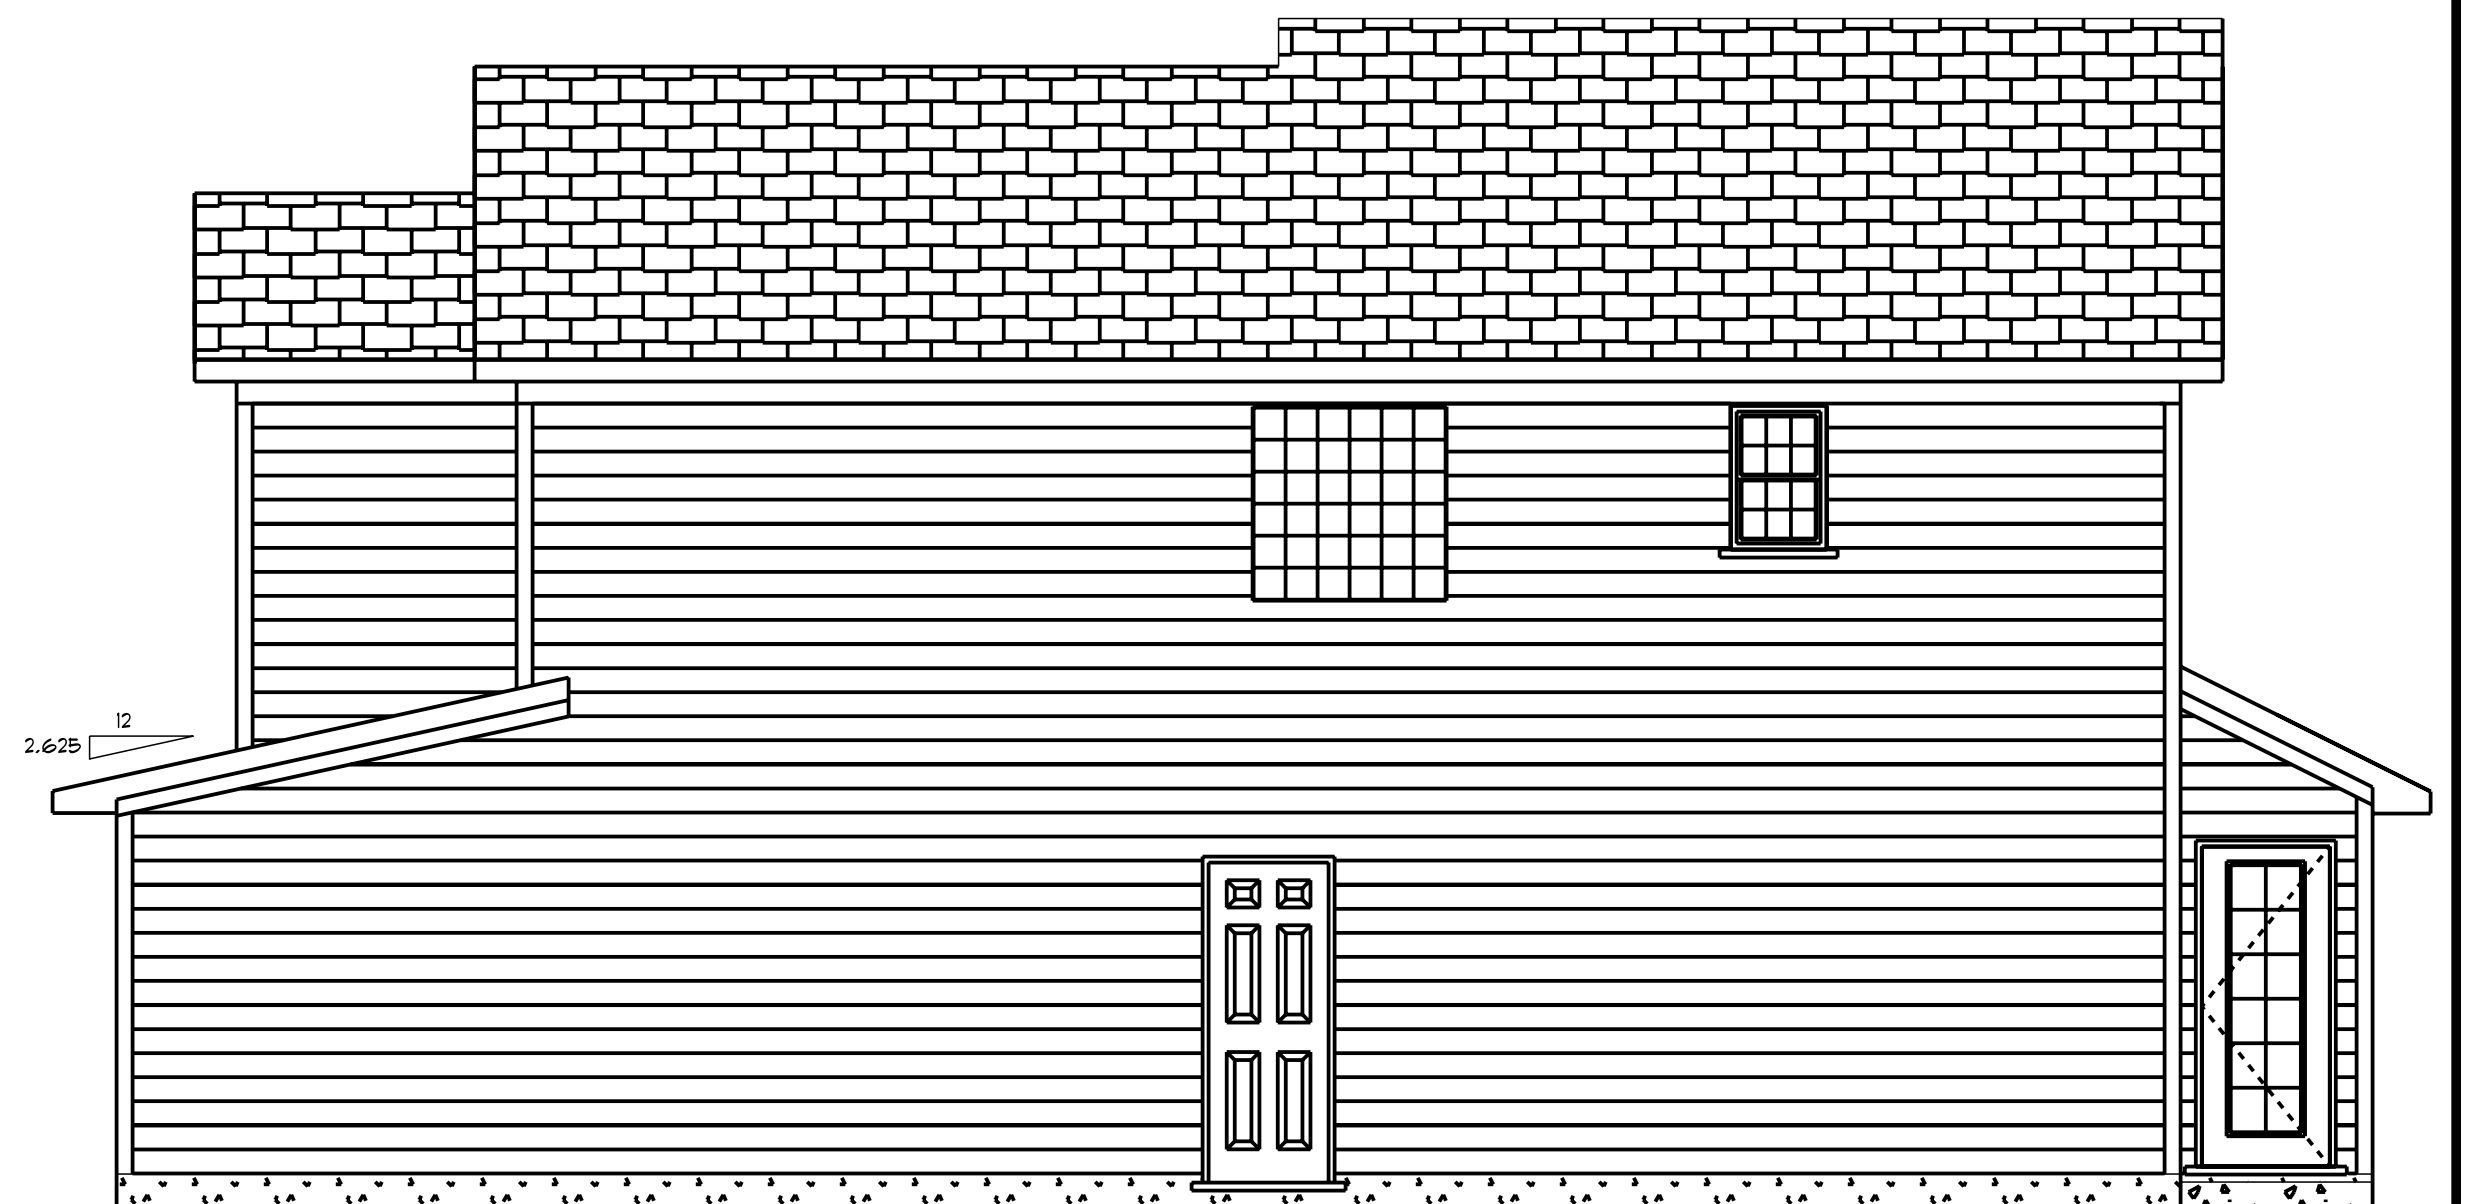

Right Elevation

DATE: Tuesday, March 29, 2022

REVISED


DRAWING\*



SCALE 1/4"

DRAWN BY

APPROVED


BBH-1650

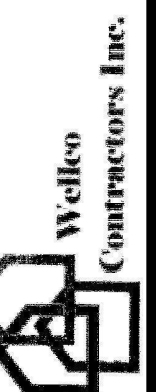

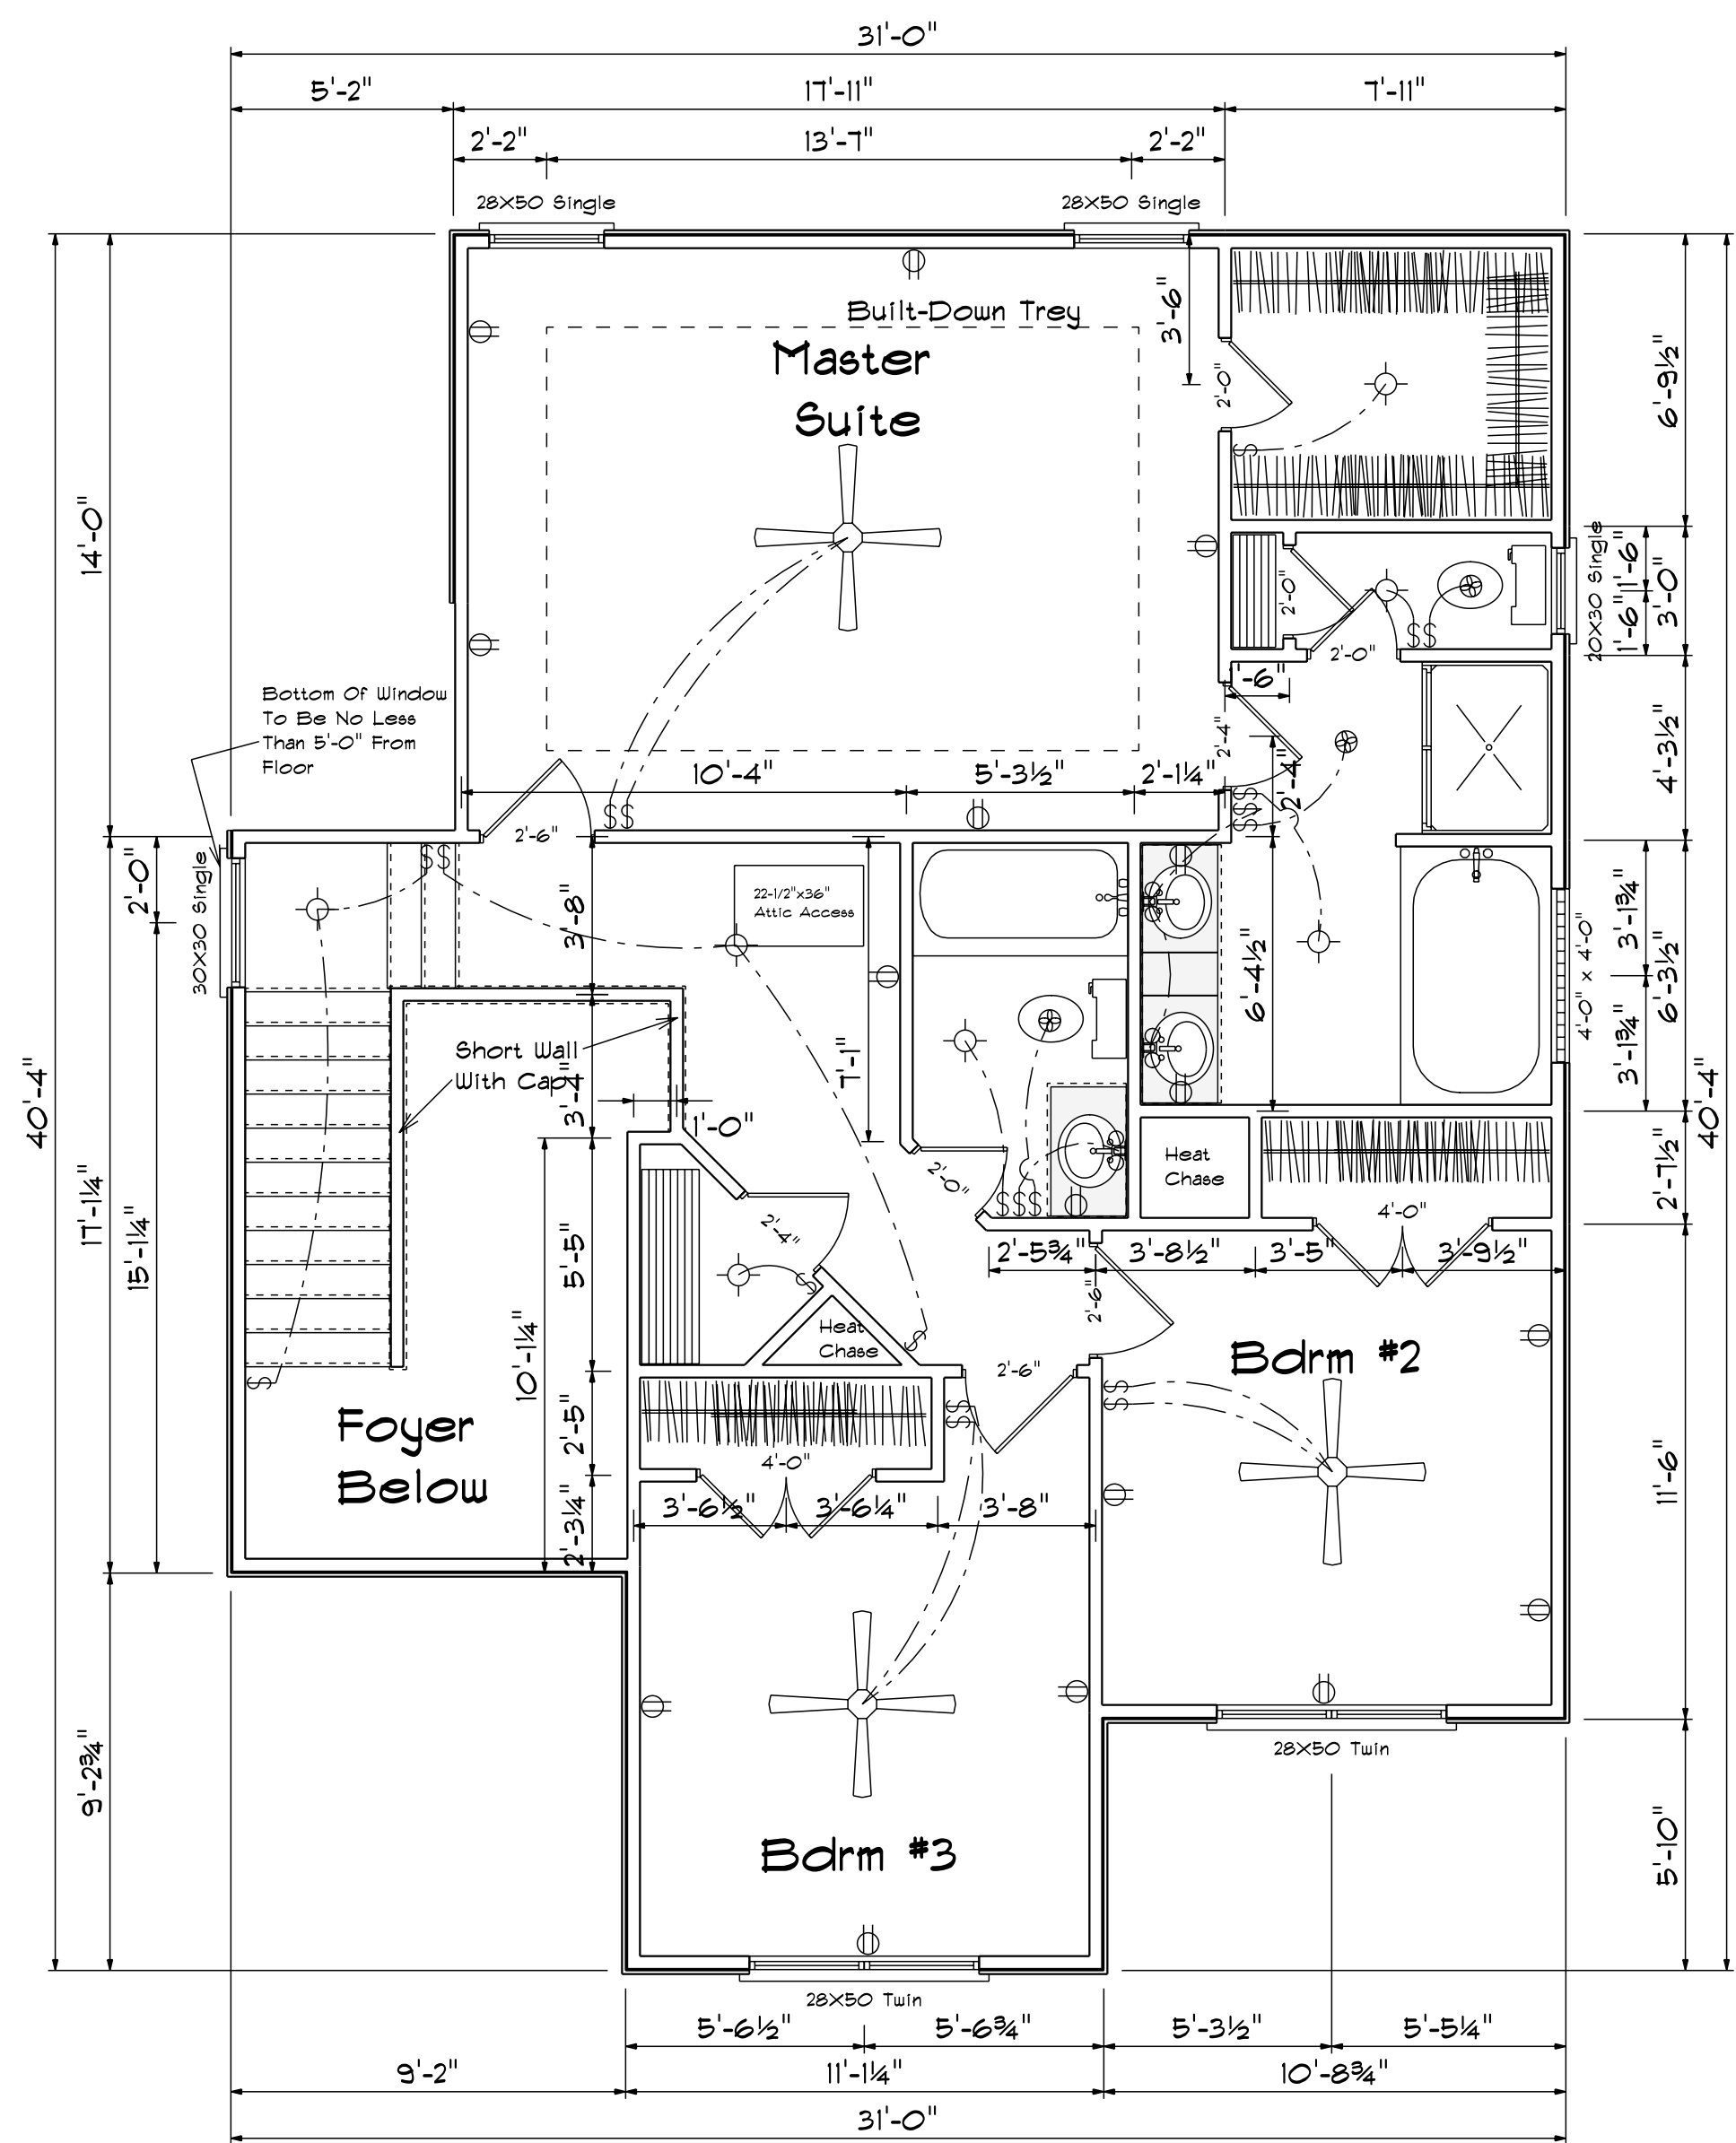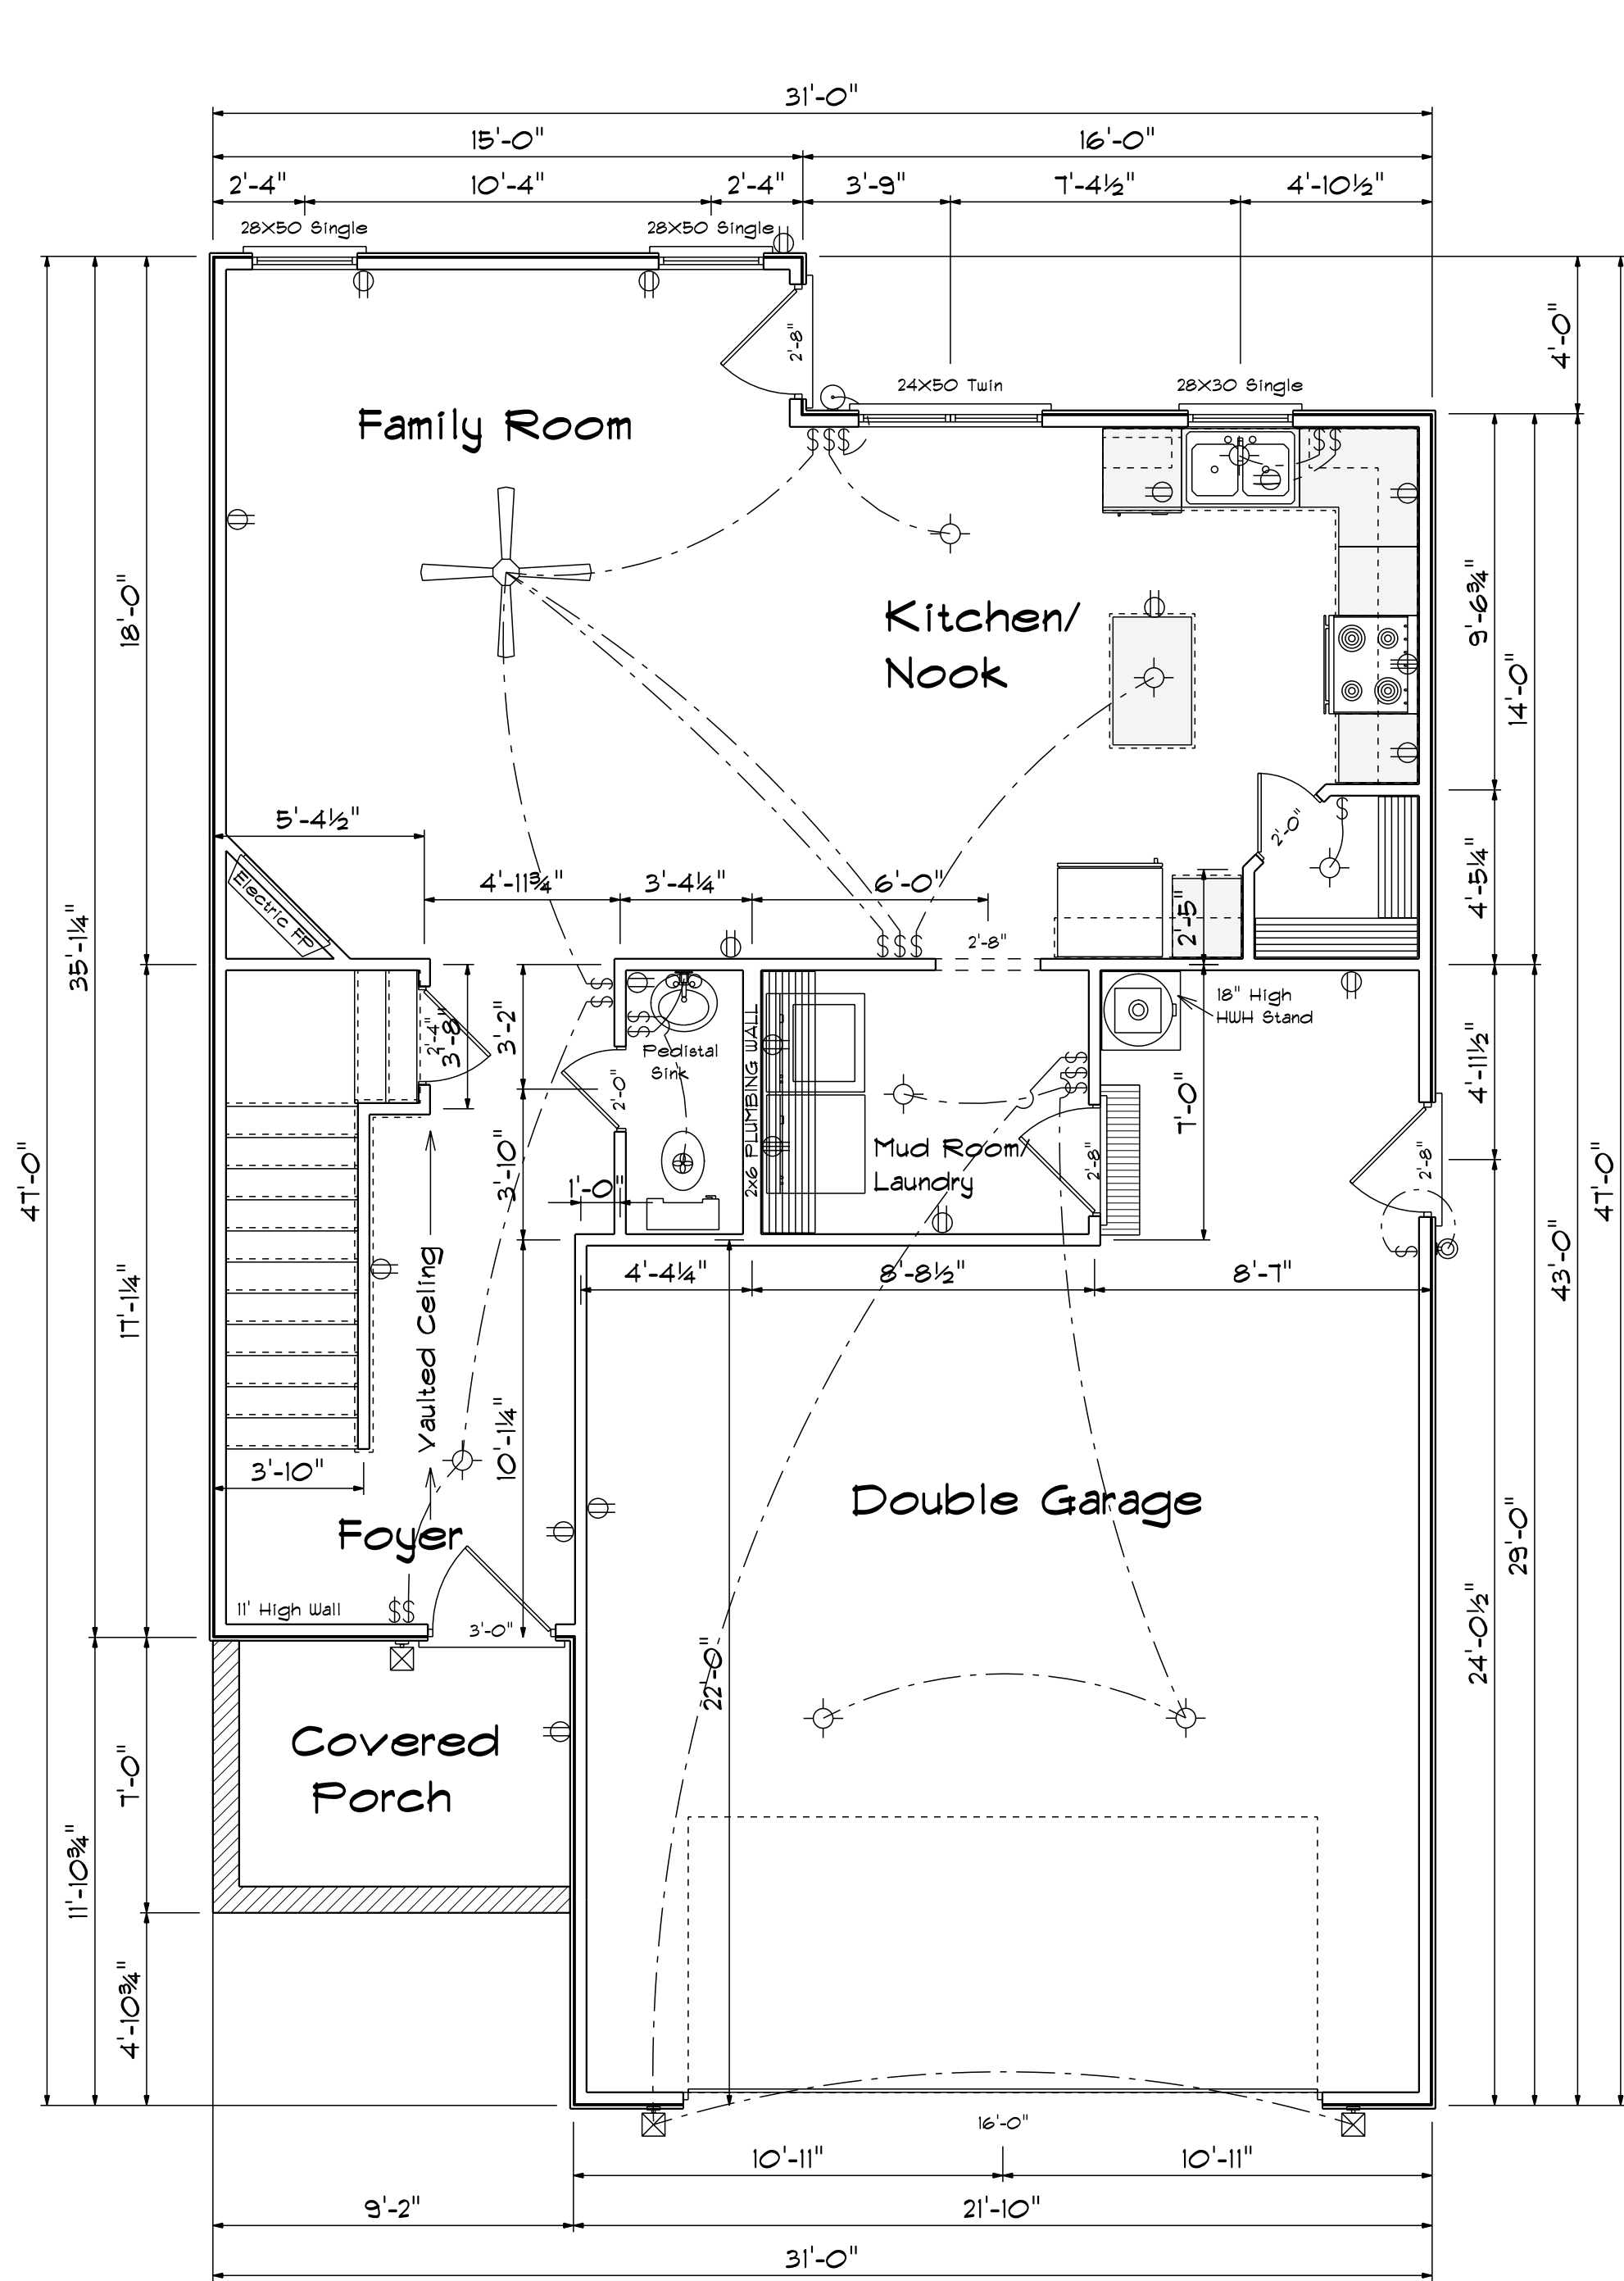

**Areas**

First Flr. Sq.ft.	755+
Second Flr. Sq.ft.	895+
Total Heated	1650+
Garage	542+
Porch	63+

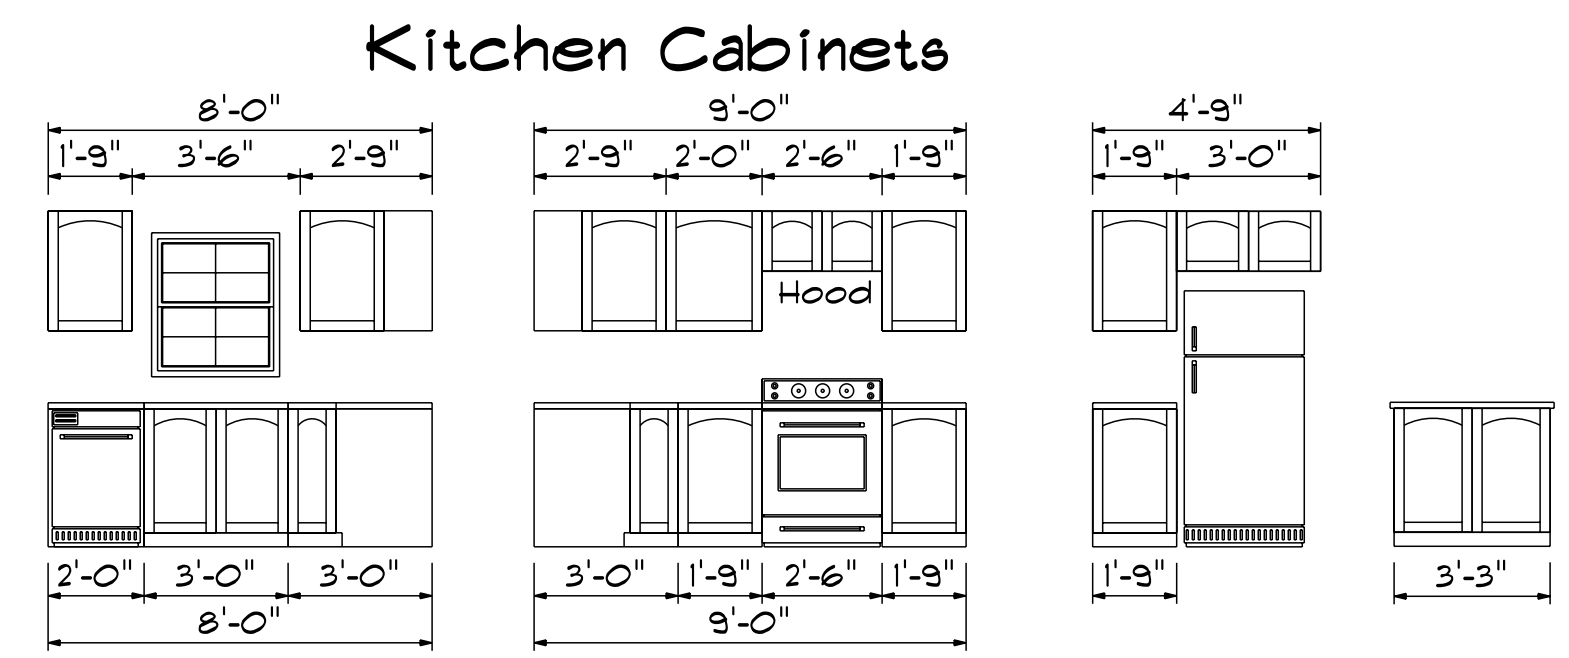

DATE: Tuesday, March 29, 2022  
 REVISED  
 DRAWING#

SCALE 1/4"  
 DRAWN BY  
 APPROVED

**BBH-1650**

