

Engineering
Lech
 ASSOCIATES, P.A.

STRUCTURAL ENGINEERS
 License No. C-3870
 318 W Millbrook Rd. Unit 201
 Raleigh, North Carolina 27609
 Phone (919) 844-1661

ADAMS HOMES	
SCOPE	GARAGE PONY WALL REINFORCEMENT
LOC	87 CAROLINA SEASON
REV #	REF PROJ #
DATE	

ENG: **NBC**
 DATE: **3/6/2023**

PARENT
21-18-497



PROJECT NO.
23-75-221

SHEET NO.
SL1

1 of 2

1ST FLOOR FRAMING PLAN

WALLS AND CEILING
 1/4" = 1'-0"

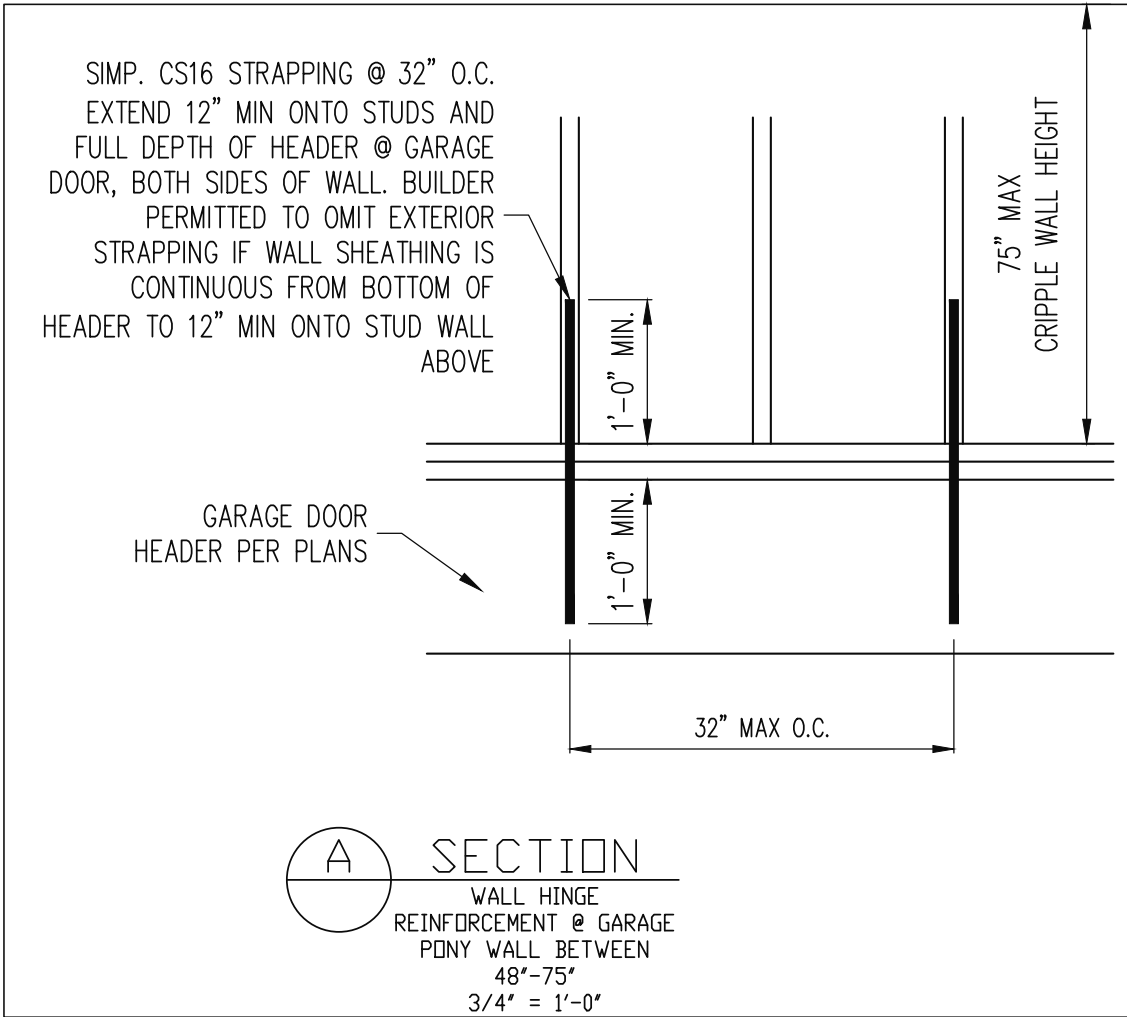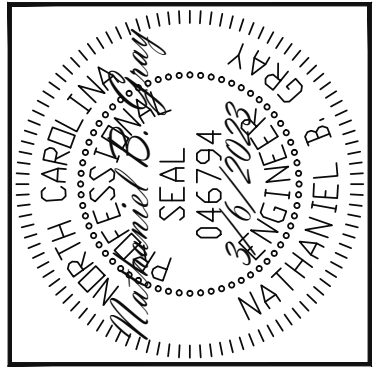

A SECTION
 WALL HINGE
 REINFORCEMENT @ GARAGE
 PONY WALL BETWEEN
 48'-75'
 3/4" = 1'-0"

Engineering
Lech
 ASSOCIATES, P.A.

STRUCTURAL ENGINEERS
 License No. C-3870
 318 W Millbrook Rd. Unit 201
 Raleigh, North Carolina 27609
 Phone (919) 844-1661

ADAMS HOMES	
SCOPE	GARAGE PONY WALL REINFORCEMENT
LOC	87 CAROLINA SEASON
REV #	REF PROJ #
DATE	

ENG: **NBC**
 DATE: **3/6/2023**

PARENT
21-18-497

PROJECT NO.
23-75-221

SHEET NO.
SL2