

NOTES:

- 10'-0" CEILING HGT. (TYP.) U.N.O.
- SET WINDOWS @ 8'-0" A.F.F. (TYP.) U.N.O
- STAIRS: UP 24 R (TYP.), 1ST FLOOR TO 2ND FLOOR

SQUARE FOOTAGE	
FIRST FLOOR	1876
SECOND FLOOR	2170
THIRD FLOOR	570
TOTAL	4616
MISCELLANEOUS	
GARAGE	777
FRONT PORCH	142
SCREEN PORCH	196
MECH. / STOR.	671

FIRST FLOOR PLAN

SCALE: 1/8" = 1'-0"

© 2022 BY SOUTHERN HOME DESIGNS, INCORPORATED. THESE PLANS ARE PROTECTED UNDER FEDERAL COPYRIGHT LAWS. THE ORIGINAL PURCHASER OF THESE PLANS IS LICENSED TO USE THE PLANS FOR THE CONSTRUCTION OF ONE AND ONLY ONE SINGLE FAMILY HOME. REPRODUCTION, MODIFICATION, OR REUSE OF THESE PLANS WITHOUT THE WRITTEN CONSENT OF SOUTHERN HOME DESIGNS, INCORPORATED, IS EXPRESSLY PROHIBITED.


Houseplan Works.com
ALL DIMENSIONS AND SITE DIMENSIONS ARE TO BE VERIFIED BEFORE CONSTRUCTION BEGINS. ONCE CONSTRUCTION HAS BEGUN SOUTHERN HOME DESIGNS, INCORPORATED, IS RELEASED FROM ANY FURTHER RESPONSIBILITIES.

Southern Home Designs
INCORPORATED
301 South Salem Street, Suite 101, Apex, NC 27502
919.380.7400 Office 919.380.7464 Fax
Web: shdplans.com Email: shd@ncrr.com

THE KEALEY RESIDENCE
LOT 23 PRINCE PLACE
REVISED 05-12-22

TRIPLE A
HOMES, INC.

ENGR. #:
DATE: 04-05-22
SHEET: A-2
PLAN #: 22-040522

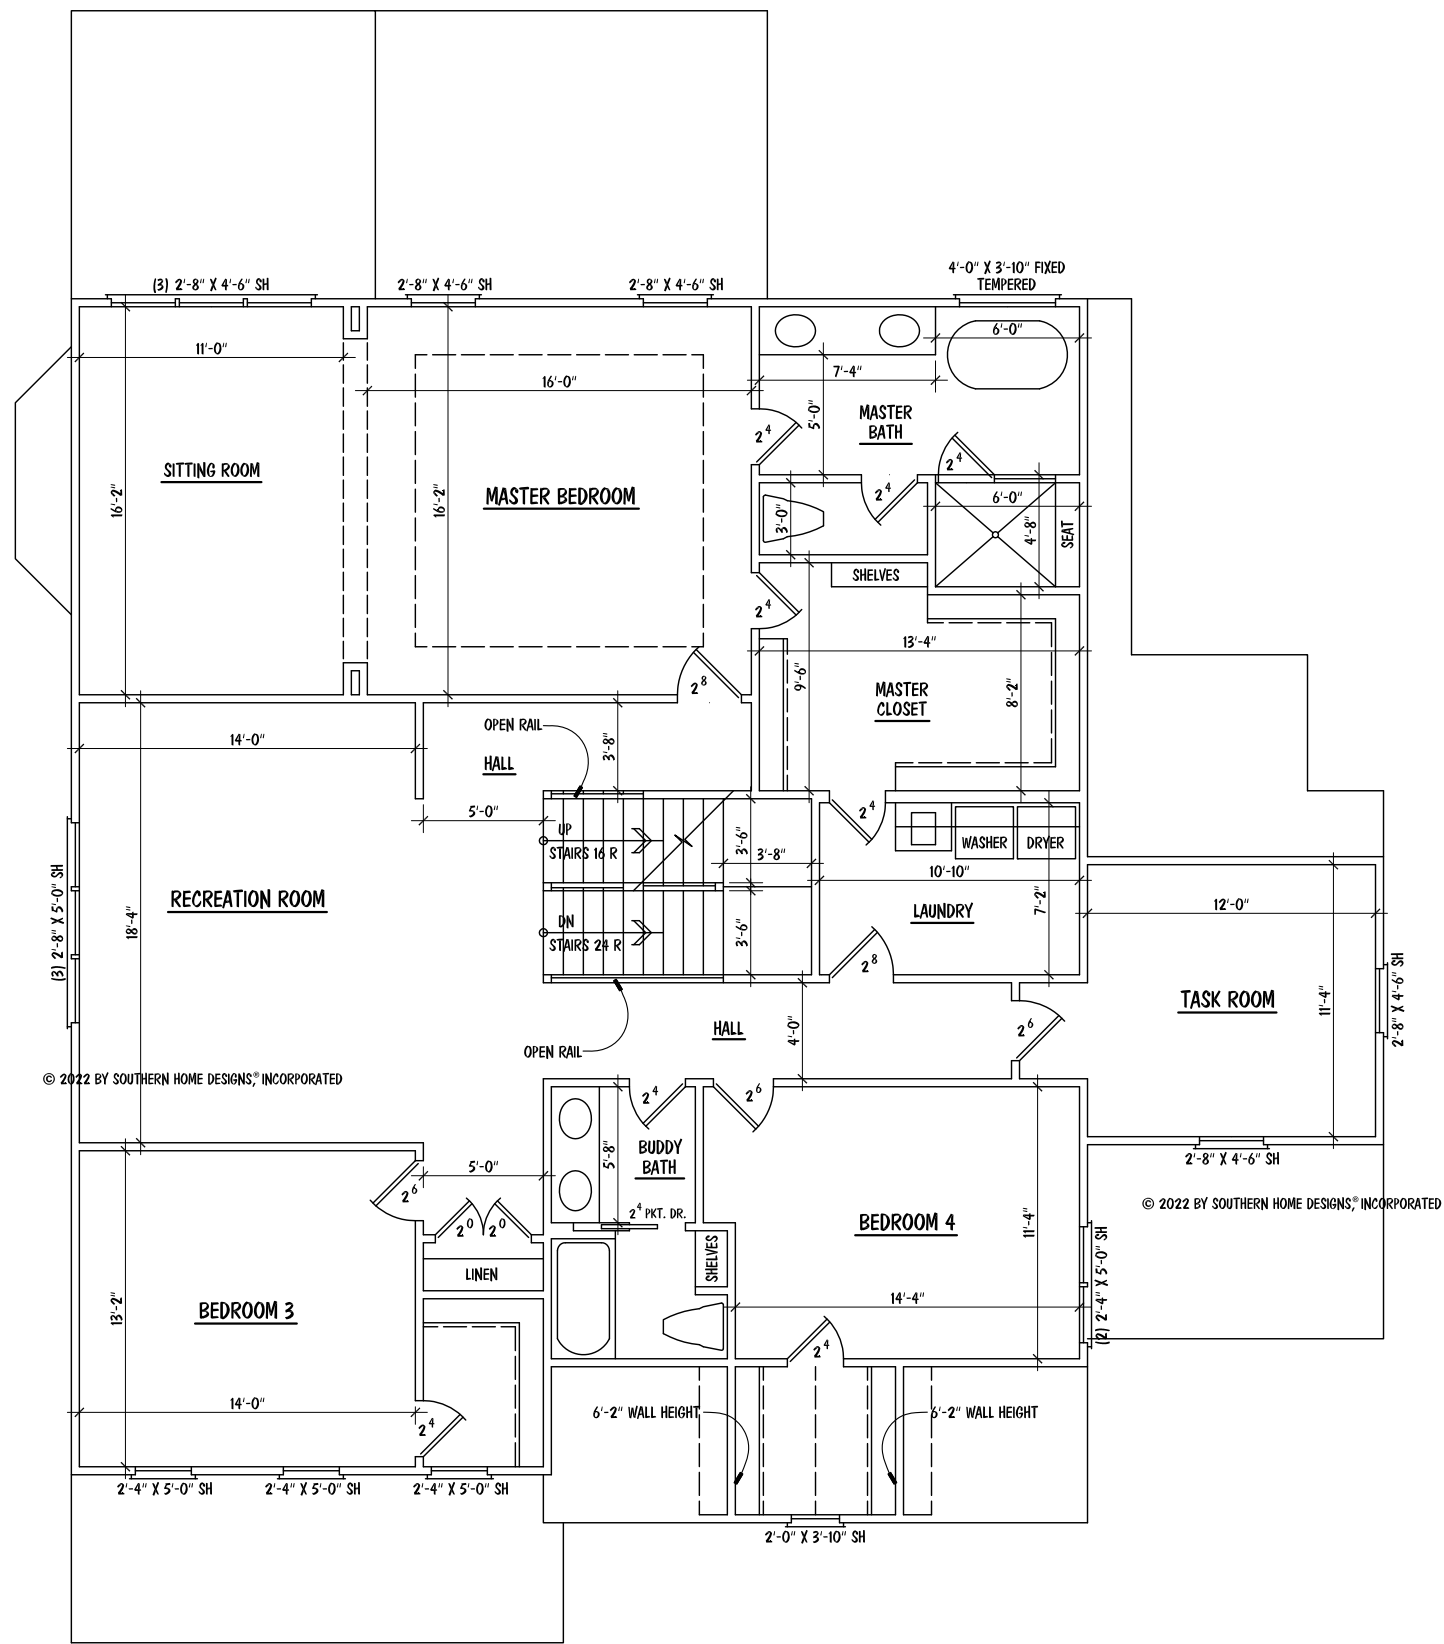

NOTES:


- 9'-0" CEILING HGT. (TYP.) U.N.O.
- SET WINDOWS @ 7'-4" A.F.F. (TYP.) U.N.O
- STAIRS: DN 24 R (TYP.), 2ND FLOOR TO 1ST FLOOR
- STAIRS: UP 16 R (TYP.), 2ND FLOOR TO 3RD FLOOR

© 2022 BY SOUTHERN HOME DESIGNS, INCORPORATED
 THESE PLANS ARE PROTECTED UNDER FEDERAL COPYRIGHT LAWS.
 THE ORIGINAL PURCHASER OF THESE PLANS IS LICENSED TO USE
 THE PLANS FOR THE CONSTRUCTION OF ONE AND ONLY ONE
 SINGLE FAMILY HOME. REPRODUCTION, MODIFICATION, OR REUSE
 OF THESE PLANS WITHOUT THE WRITTEN CONSENT OF SOUTHERN
 HOME DESIGNS, INCORPORATED, IS EXPRESSLY PROHIBITED.

Houseplan Works.com
 ALL DIMENSIONS AND SITE DIMENSIONS ARE TO BE VERIFIED
 BEFORE CONSTRUCTION BEGINS. ONCE CONSTRUCTION HAS
 BEGUN SOUTHERN HOME DESIGNS, INCORPORATED, IS RELEASED
 FROM ANY FURTHER RESPONSIBILITIES.

Southern Home Designs
 INCORPORATED
 301 South Salem Street, Suite 101, Apex, NC 27502
 919.380.7400 Office 919.380.7464 Fax
 Web: shdplans.com Email: shd@ncrr.com


THE
 KEALEY RESIDENCE
 LOT 23 PRINCE PLACE
 REVISED 05-12-22

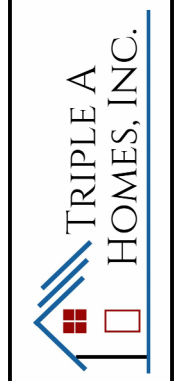

ENGR. #:	
DATE:	04-05-22
SHEET:	A-3
PLAN #:	22-040522

SECOND FLOOR PLAN

SCALE: 1/8" = 1'-0"

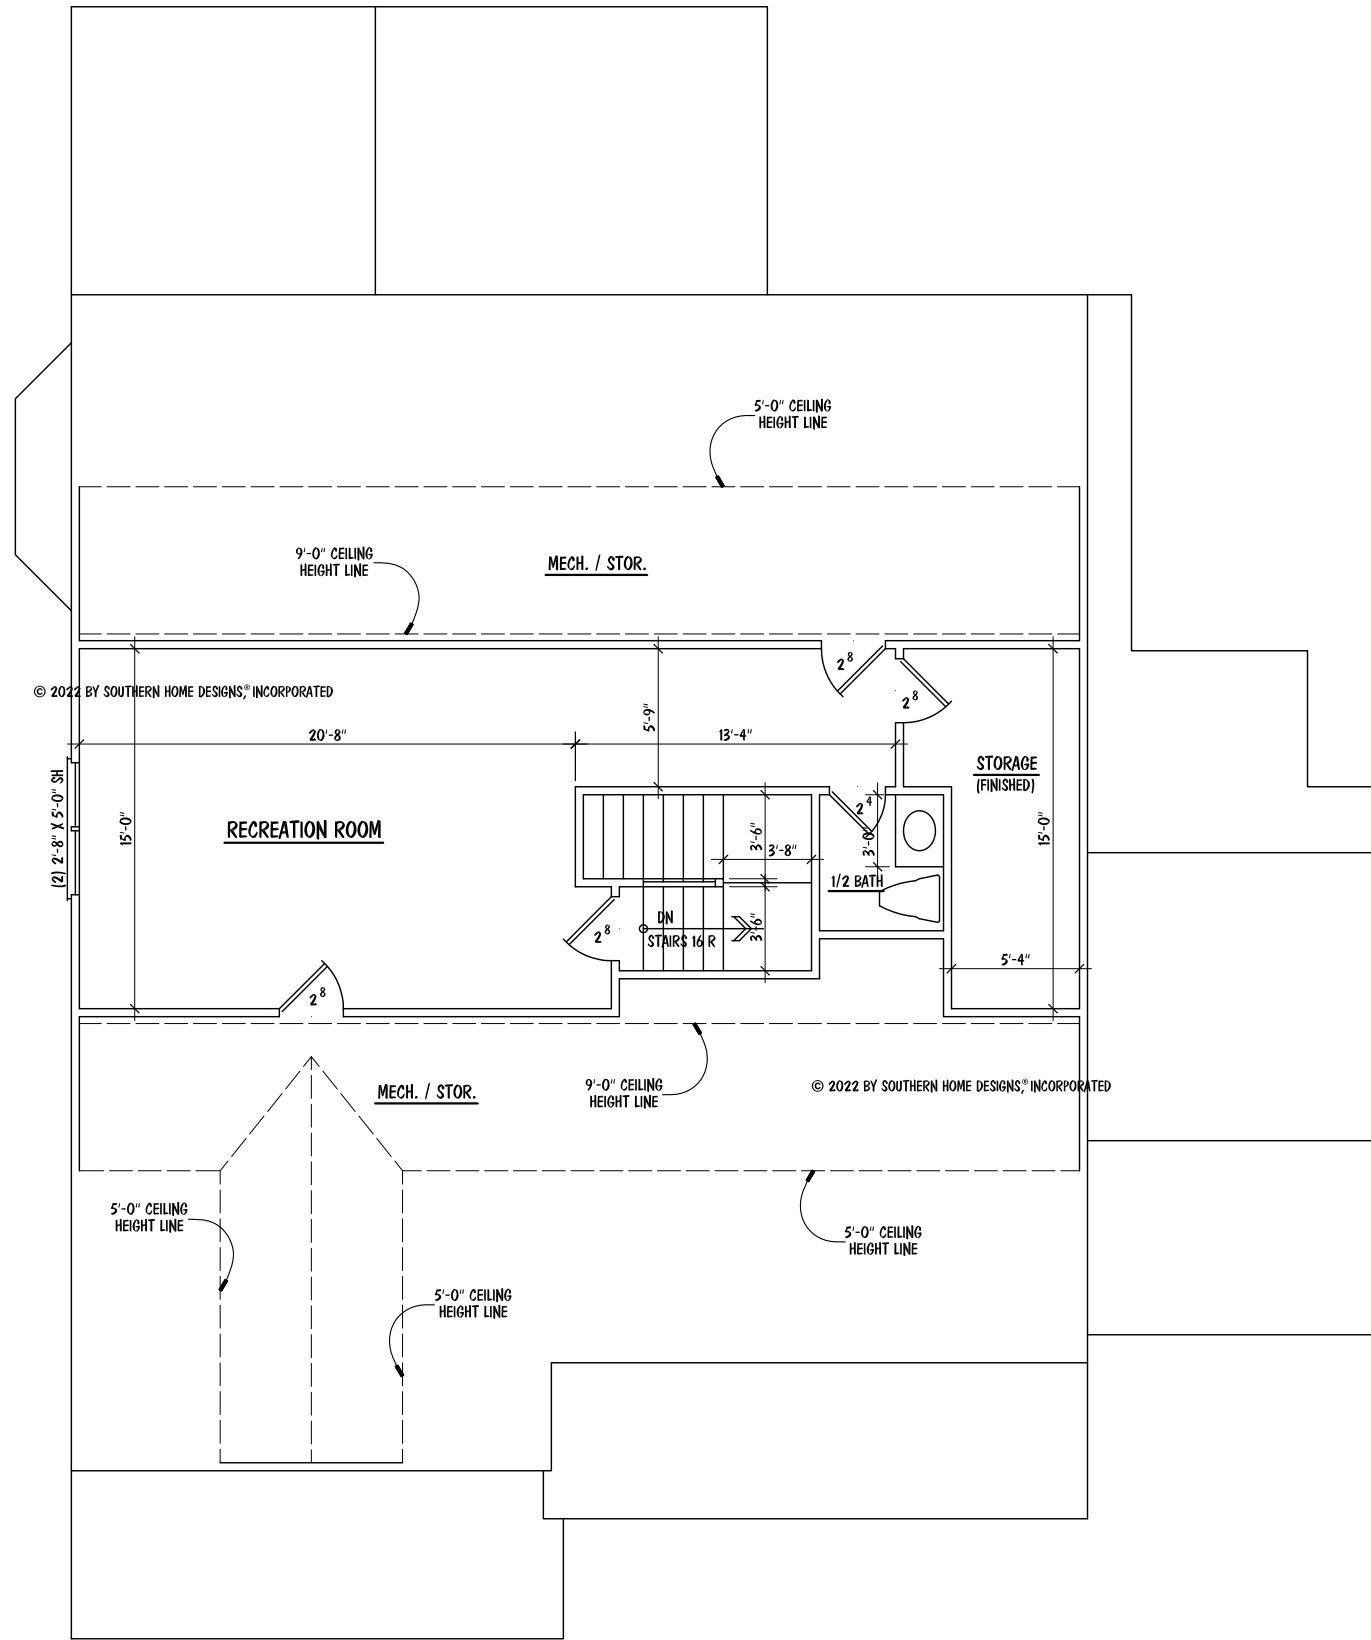

NOTES:

- 9'-0" CEILING HGT. (TYP.) U.N.O.
- SET WINDOWS @ 7'-4" A.F.F. (TYP.) U.N.O
- STAIRS: DN 16 R (TYP.), 3RD FLOOR TO 2ND FLOOR

© 2022 BY SOUTHERN HOME DESIGNS, INCORPORATED

© 2022 BY SOUTHERN HOME DESIGNS, INCORPORATED

THIRD FLOOR PLAN

SCALE: 1/8" = 1'-0"

© 2022 BY SOUTHERN HOME DESIGNS, INCORPORATED

© 2022 BY SOUTHERN HOME DESIGNS, INCORPORATED
 THESE PLANS ARE PROTECTED UNDER FEDERAL COPYRIGHT LAWS.
 THE ORIGINAL PURCHASER OF THESE PLANS IS LICENSED TO USE
 THE PLANS FOR THE CONSTRUCTION OF ONE AND ONLY ONE
 SINGLE FAMILY HOME. REPRODUCTION, MODIFICATION, OR REUSE
 OF THESE PLANS WITHOUT THE WRITTEN CONSENT OF SOUTHERN
 HOME DESIGNS, INCORPORATED, IS EXPRESSLY PROHIBITED.

Houseplan Works.com
 ALL DIMENSIONS AND SITE DIMENSIONS ARE TO BE VERIFIED
 BEFORE CONSTRUCTION BEGINS. ONCE CONSTRUCTION HAS
 BEGUN SOUTHERN HOME DESIGNS, INCORPORATED, IS RELEASED
 FROM ANY FURTHER RESPONSIBILITIES.

Southern Home Designs
 INCORPORATED
 301 South Salem Street, Suite 101, Apex, NC 27502
 919.380.7400 Office 919.380.7464 Fax
 Web: shdplans.com Email: shd@ncrr.com

THE
 KEALEY RESIDENCE
 LOT 23 PRINCE PLACE
 REVISED 05-12-22

TRIPLE A
 HOMES, INC.

ENGR. #:	
DATE:	04-05-22
SHEET:	A-4
PLAN #:	22-040522