





Front Elevation
Scale: 1/4" = 1'0"

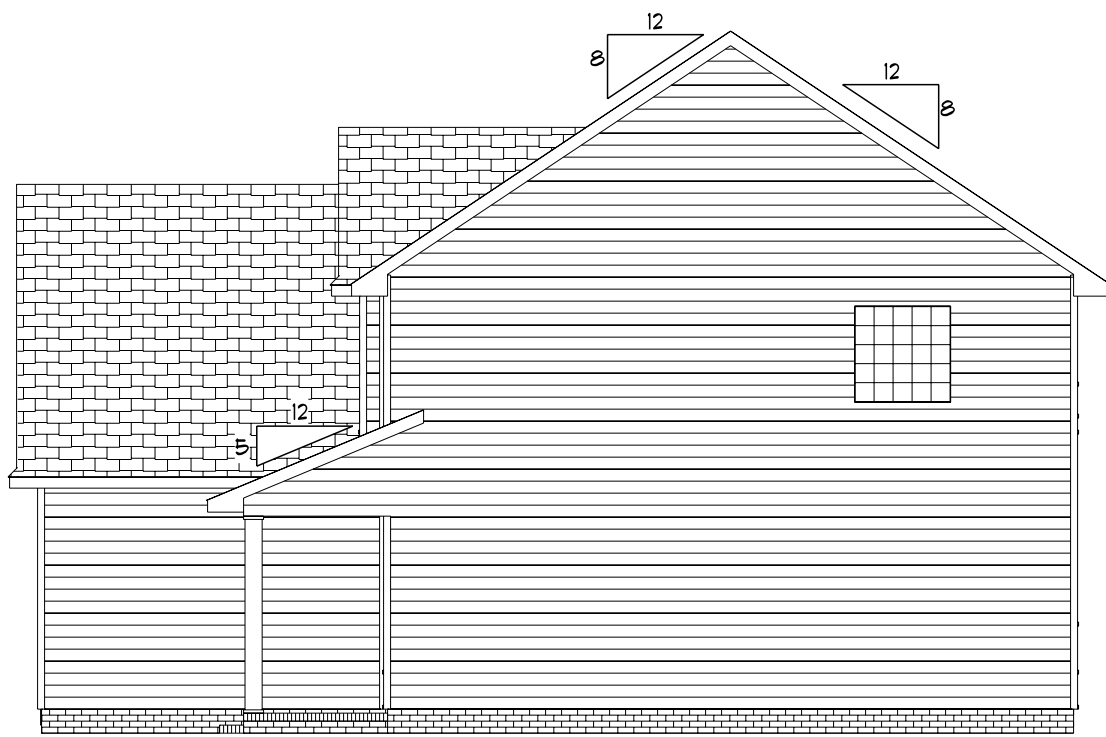

Right Elevation
Scale: 1/8" = 1'0"



Rear Elevation
Scale: 1/8" = 1'0"

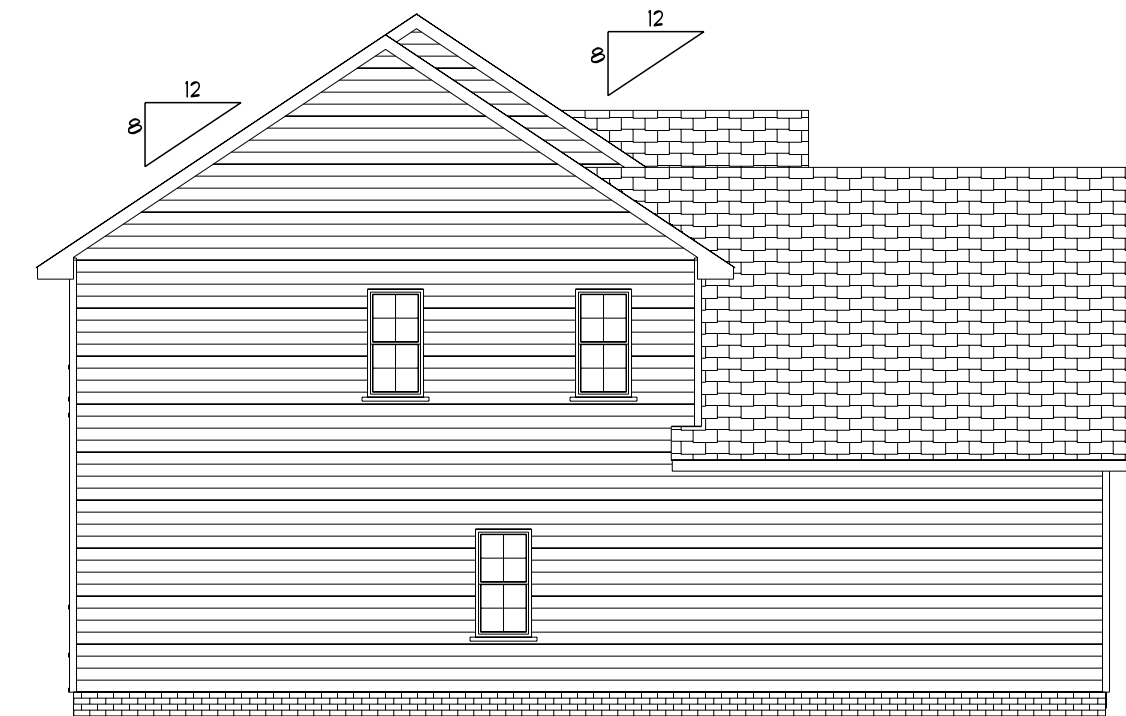



Left Elevation
Scale: 1/8" = 1'0"

DATE: 1/17/2022
REVISED
DRAWING#

SCALE: 1/4"
DRAWN BY
APPROVED

Plan #5

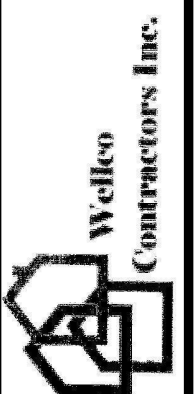

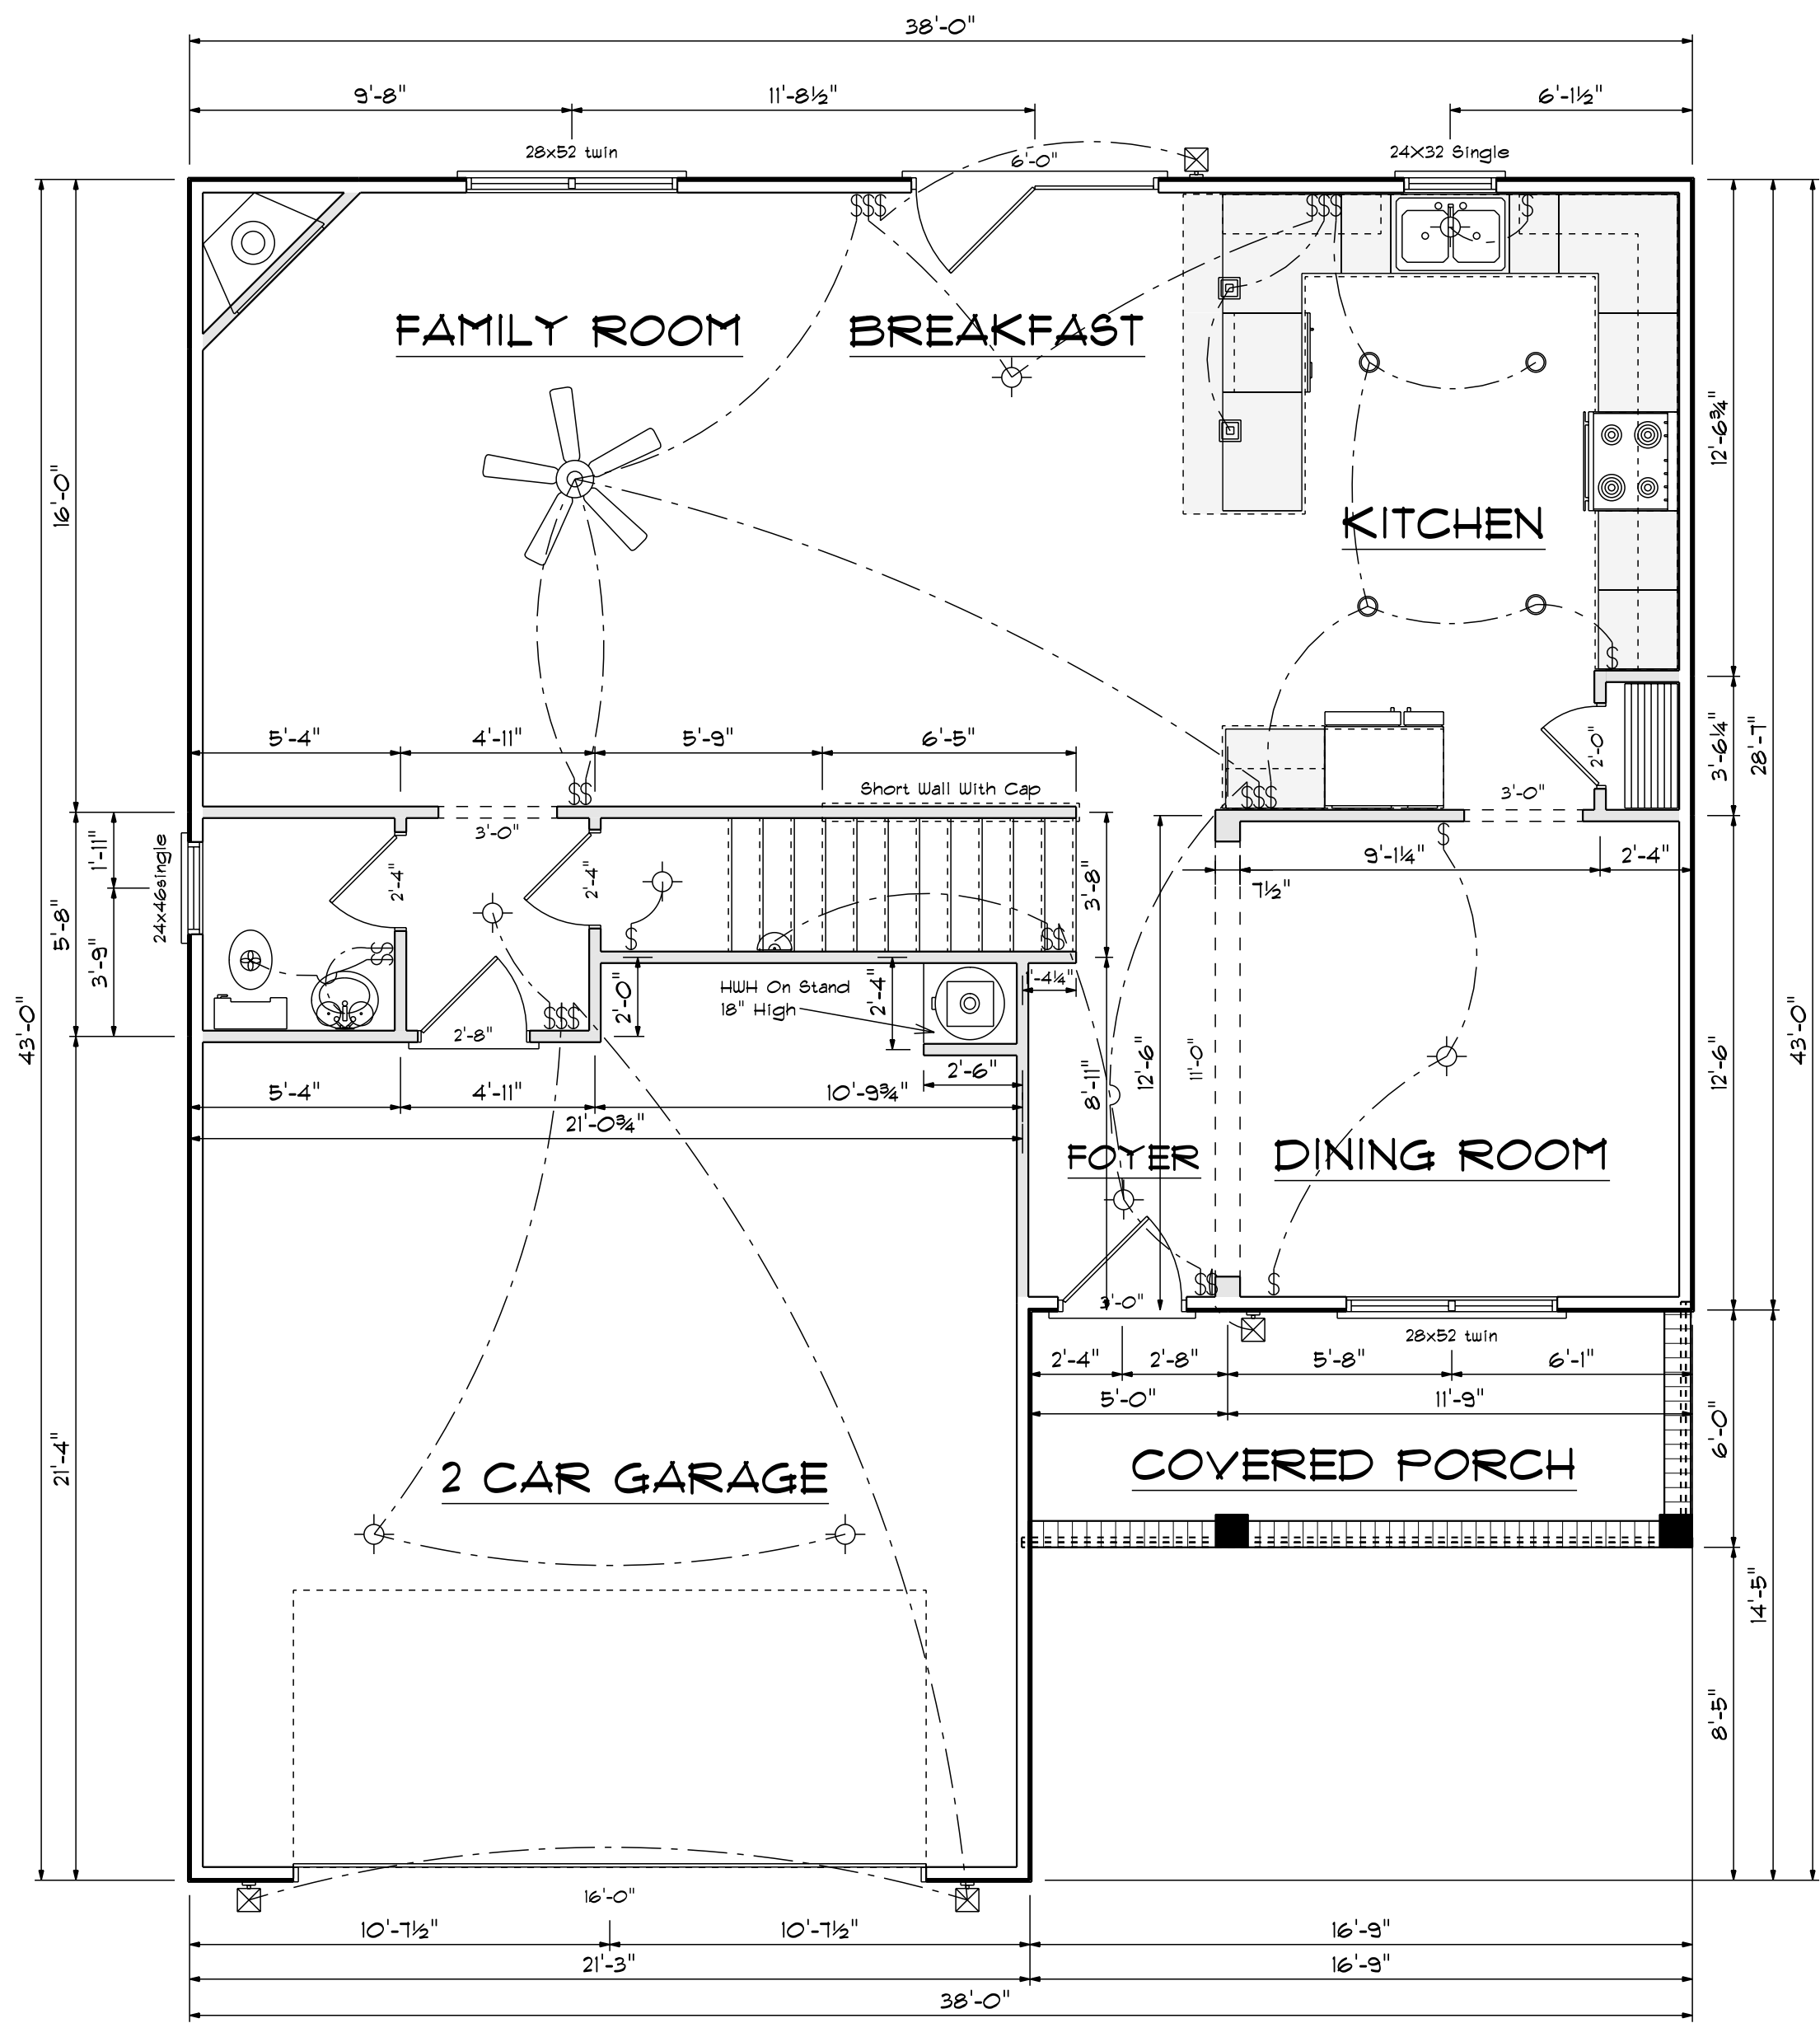

FIRST FLOOR OPENING SCHEDULE				
PRODUCT CODE	SIZE	HINGE	REVERSED	COUNT
36X80 COLONIAL A 1	3'-0"	R	NO	1
72X80 FRENCH A 2	6'-0"	RN	NO	1
192X84 - GARAGE DR	16'-0"	U	NO	1
2-0 Door Unit	2'-0"	R	NO	1
2-4 Door Unit	2'-4"	L	NO	2
2-8 Door Unit	2'-8"	R	NO	1
24X32 Single	2'-4" x 3'-2"	N	NA	1
24x46single	2'-4" x 4'-6"	N	NA	1
28x52 twin	5'-4" x 5'-2"	NN	NA	2

Areas


First Floor	929
Second Floor	1209
=====	
Total Heated	2138
Garage	470
Front Porch	100


First Floor Plan
 Scale: 1/4" = 1'-0"

DATE: 1/7/2022
 REVISED
 DRAWING#

SCALE: 1/4"
 DRAWN BY
 APPROVED

Plan #5

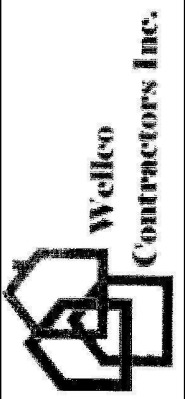

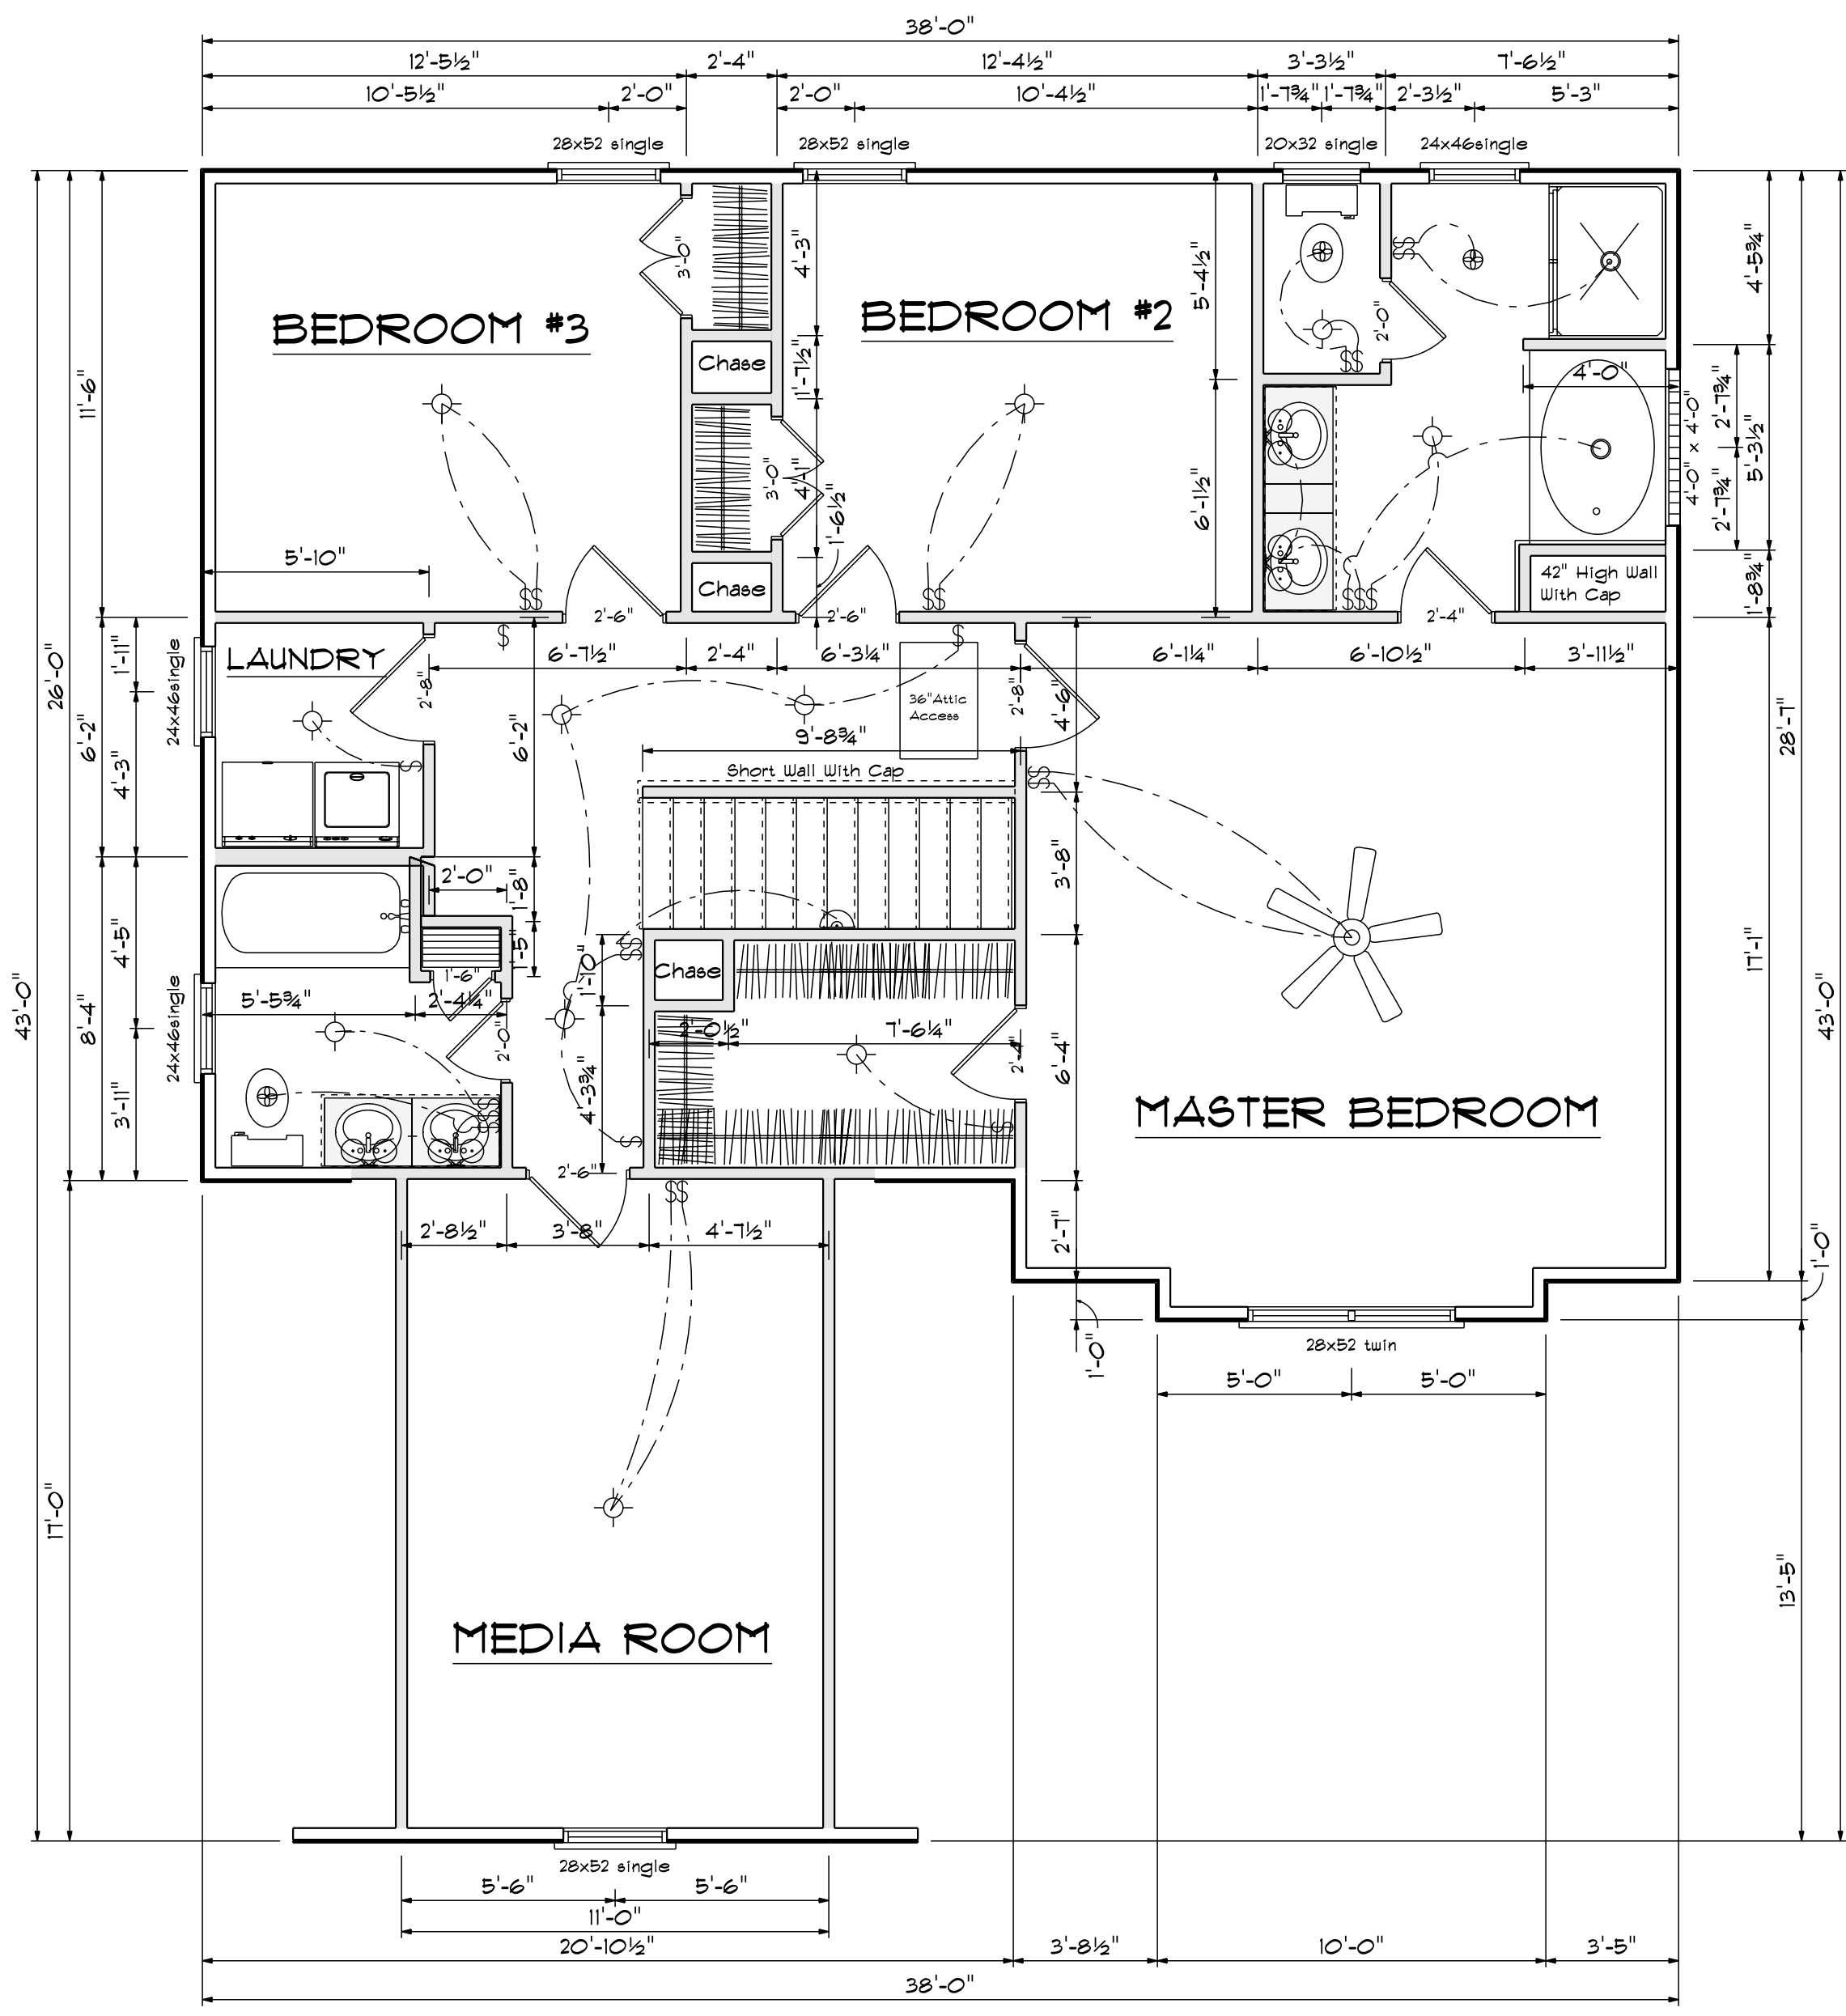

SECOND FLOOR OPENING SCHEDULE				
PRODUCT CODE	SIZE	HINGE	REVERSED	COUNT
1-6 Door Unit	1'-6"	R	NO	1
2-0 Door Unit	2'-0"	R	NO	1
2-0 Door Unit	2'-0"	L	NO	1
2-4 Door Unit	2'-4"	L	NO	2
2-6 Door Unit	2'-6"	R	NO	1
2-6 Door Unit	2'-6"	L	NO	2
2-8 Door Unit	2'-8"	L	NO	1
2-8 Door Unit	2'-8"	R	NO	1
3-0 Doublehung Door Unit	3'-0"	LR	NO	2
20x32 single	2'-0" x 3'-2"	N	NA	1
24x46single	2'-4" x 4'-6"	N	NA	3
28x52 single	2'-8" x 5'-2"	N	NA	3
28x52 twin	5'-4" x 5'-2"	NN	NA	1
4X8 GLASS BLOCK	4'-0" x 4'-0"	N	NA	1

Second Floor Plan
 Scale: 1/4" = 1'-0"

DATE: 1/7/2022	REVISIONS	DRAWING#
SCALE: 1/4"	DRAWN BY	APPROVED
Plan #5		
 Wellco Contractors Inc.		

