




**Front Elevation**  
Scale: 1/4" = 1'0"

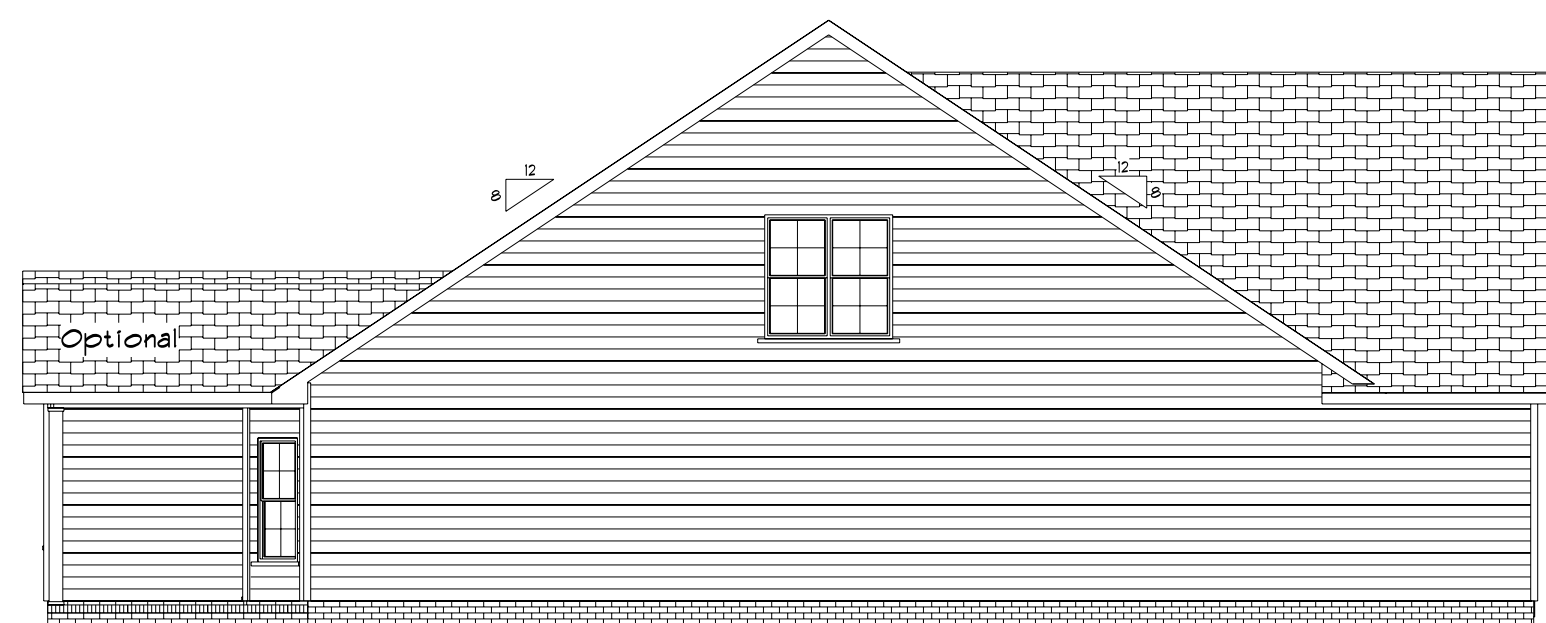


**Left Elevation**  
Scale: 1/8" = 1'0"



**Right Elevation**  
Scale: 1/8" = 1'0"



**Rear Elevation**  
Scale: 1/8" = 1'0"

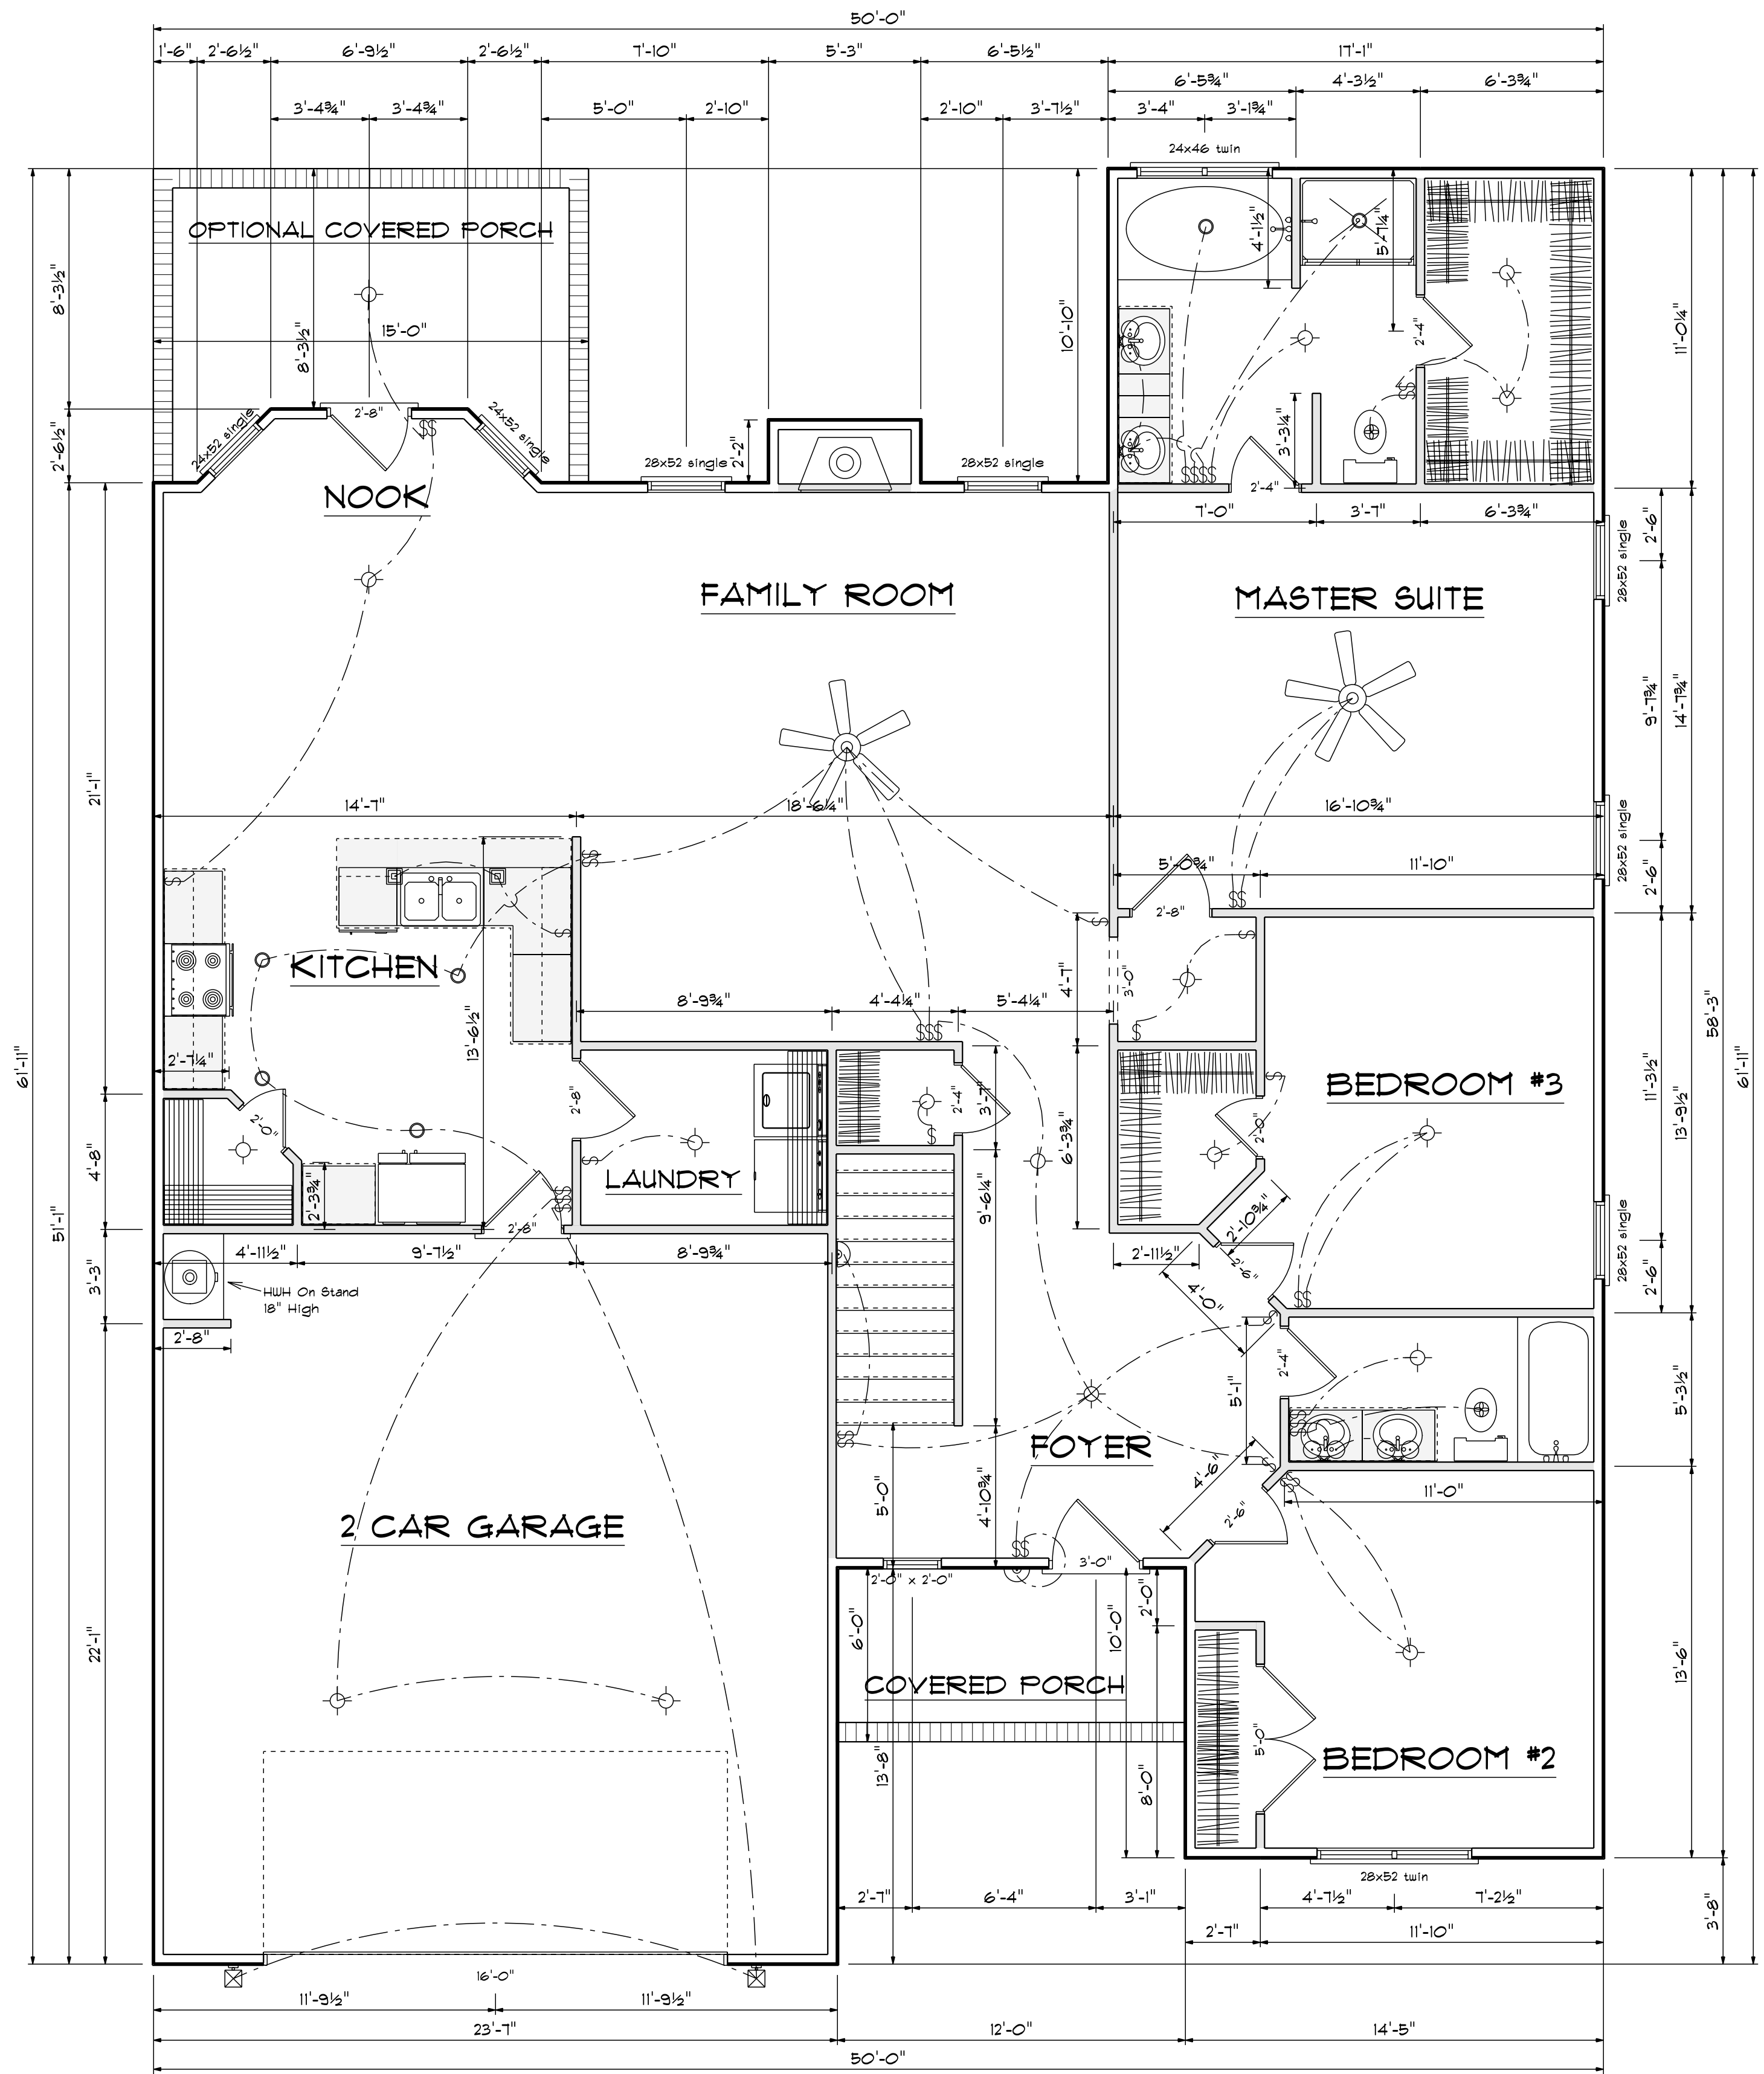

# First Floor Plan

Scale: 1/4" = 1'-0"

## Areas


First Floor	1964
Second Floor	1013
=====	
Total Heated	2977
Garage	591
Front Porch	71
Opt. Rear Porch	138



Plan# 3


SCALE: 1/4"
DRAWN BY
APPROVED

DATE: 2/16/2022
REVISED
DRAWING#

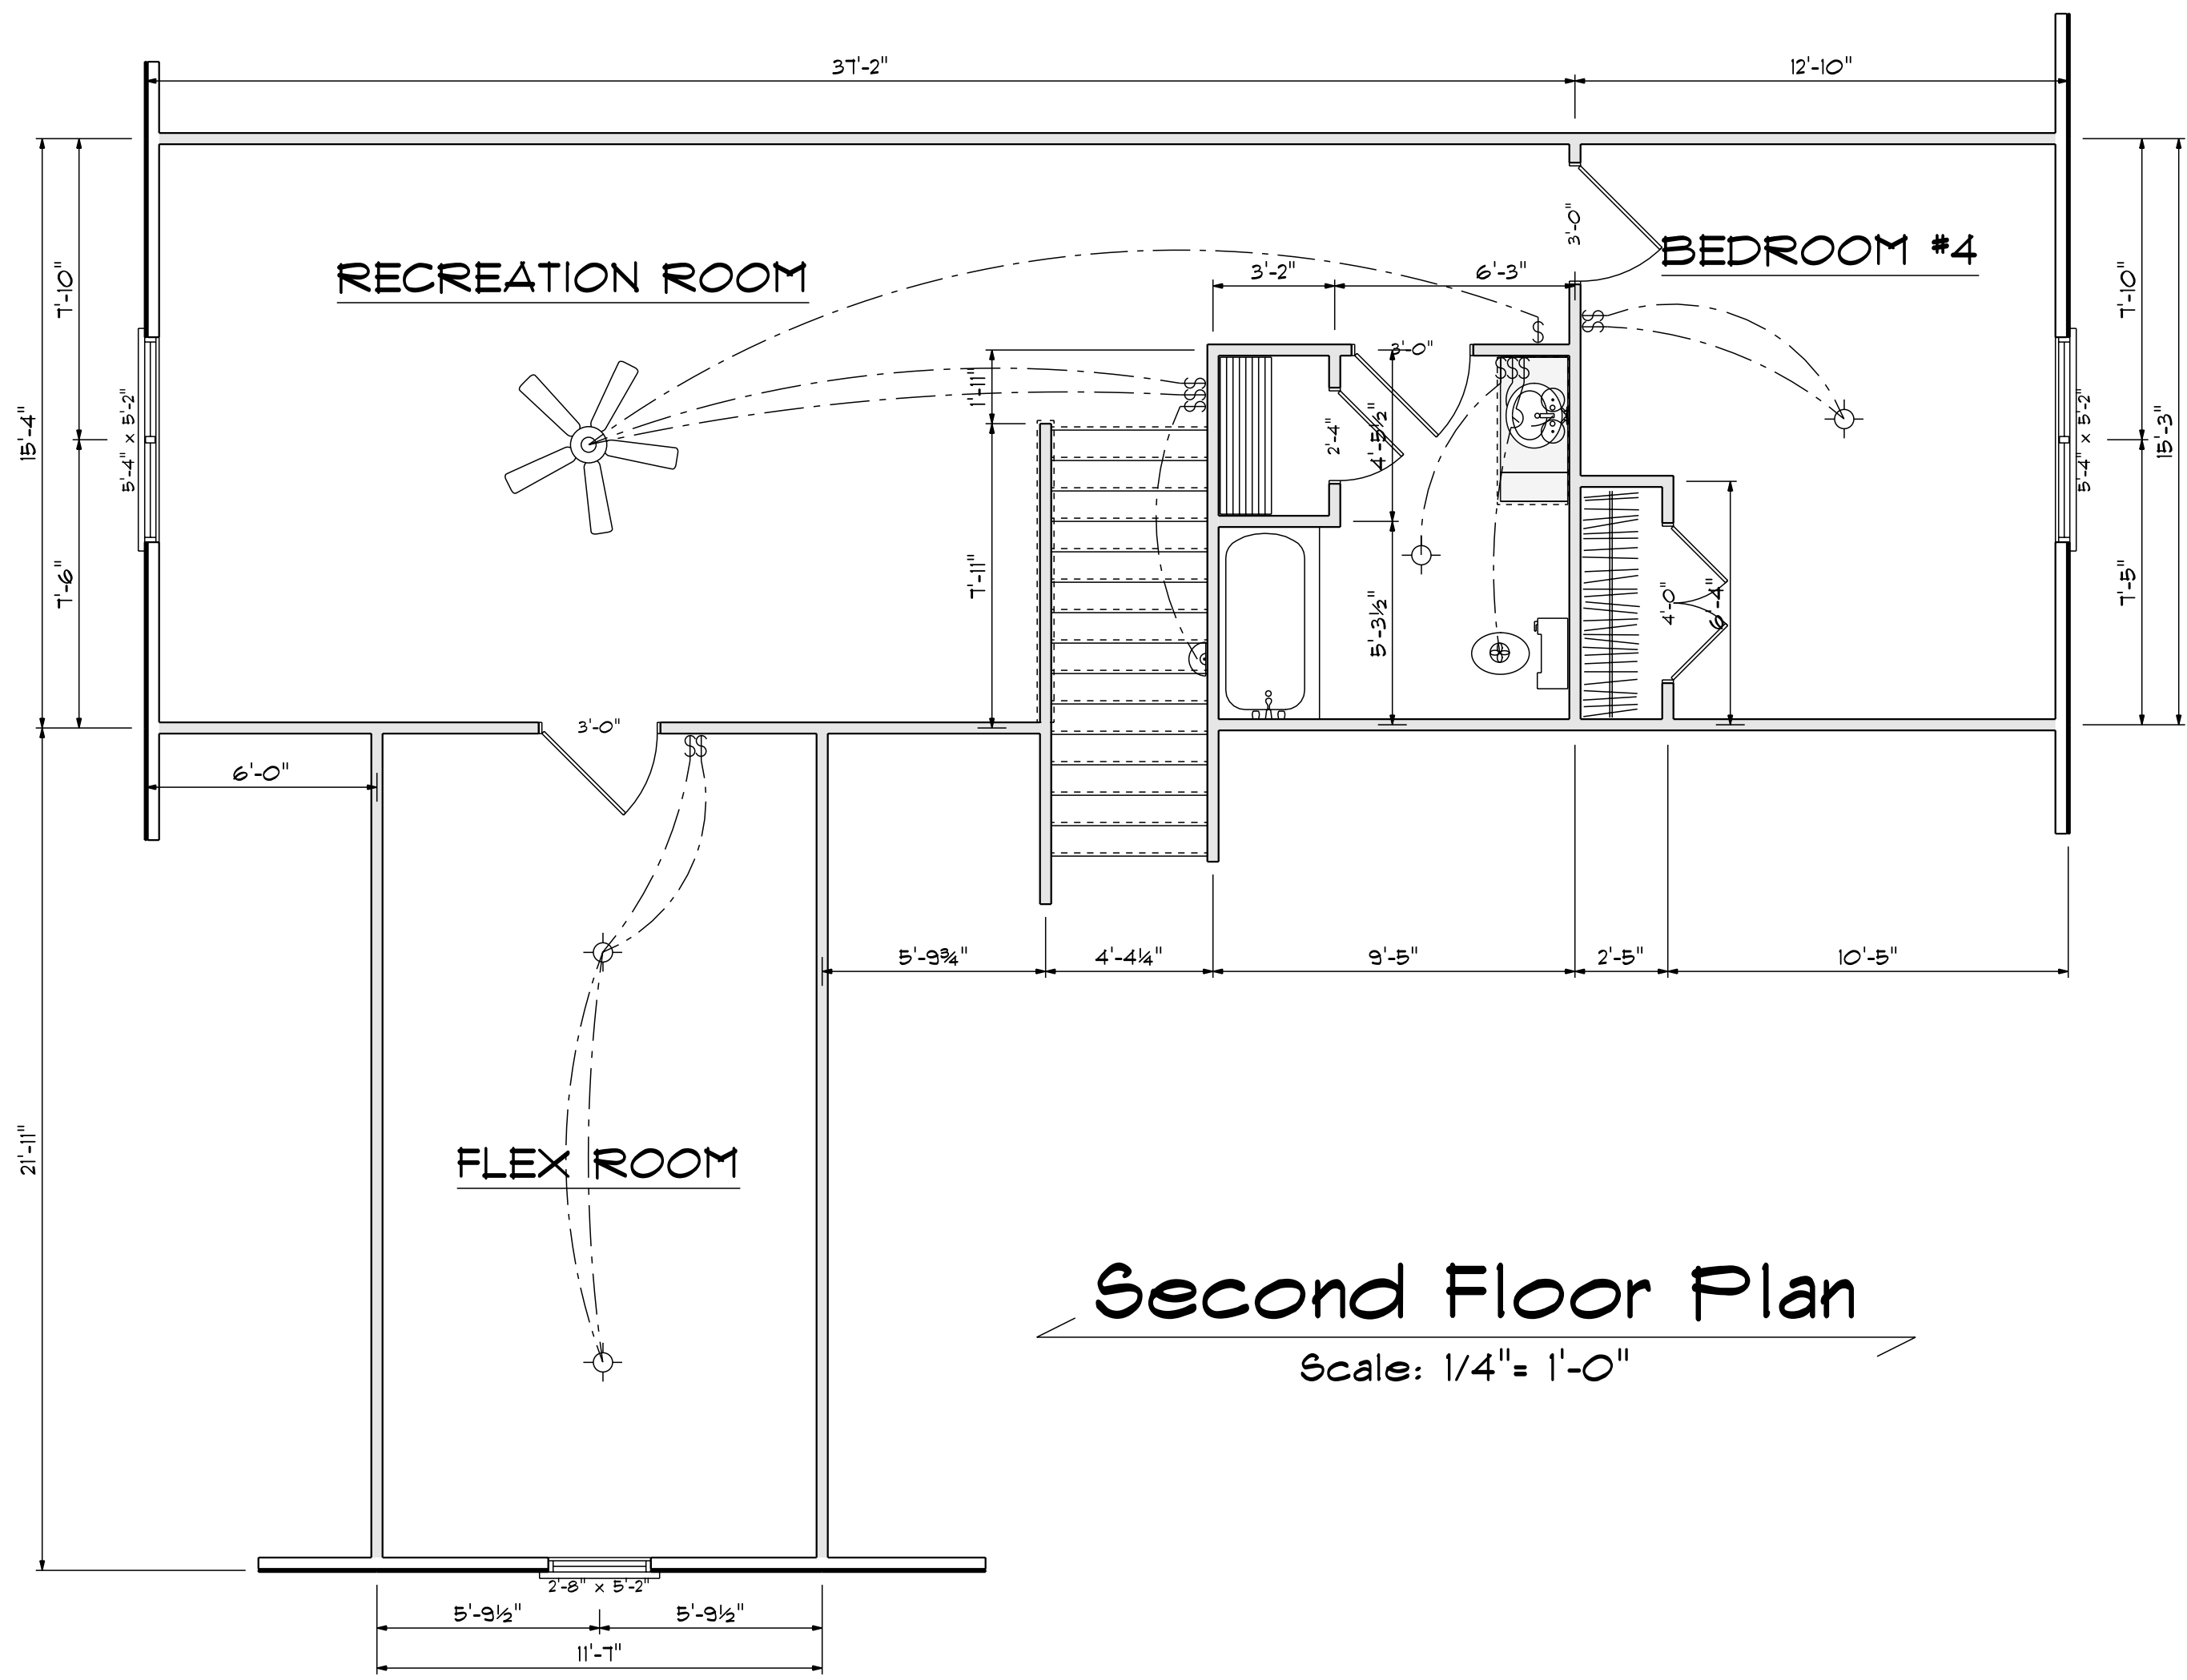


FIRST FLOOR OPENING SCHEDULE				
PRODUCT CODE	SIZE	HINGE	REVERSED	COUNT
36X80 COLONIAL A 1	3'-0"	R	NO	1
32X80 FRENCH A 1	2'-8"	R	NO	1
192X84 - 8 PANEL GARAGE DR	16'-0"	U	NO	1
2-0 Door Unit	2'-0"	R	NO	1
2-0 Door Unit	2'-0"	L	NO	1
2-4 Door Unit	2'-4"	R	NO	1
2-4 Door Unit	2'-4"	L	NO	3
2-6 Door Unit	2'-6"	R	NO	1
2-6 Door Unit	2'-6"	L	NO	1
2-8 Door Unit	2'-8"	L	NO	3
5-0 Doublehung Door Unit	5'-0"	LR	NO	1
24X24 CASEMENT 1	2'-0" x 2'-0"	N	NA	1
24x46 twin	4'-8" x 4'-6"	NN	NA	1
24x52 single	2'-4" x 5'-2"	N	NA	2
28x52 single	2'-8" x 5'-2"	N	NA	5
28x52 twin	5'-4" x 5'-2"	NN	NA	1

SECOND FLOOR OPENING SCHEDULE				
PRODUCT CODE	SIZE	HINGE	REVERSED	COUNT
2-4 Door Unit	2'-4"	L	NO	1
3-0 Door Unit	3'-0"	R	NO	2
3-0 Door Unit	3'-0"	L	NO	1
4-0 Doublehung Door Unit	4'-0"	LR	NO	1
28x52 single	2'-8" x 5'-2"	N	NA	1
28x52 twin	5'-4" x 5'-2"	NN	NA	2


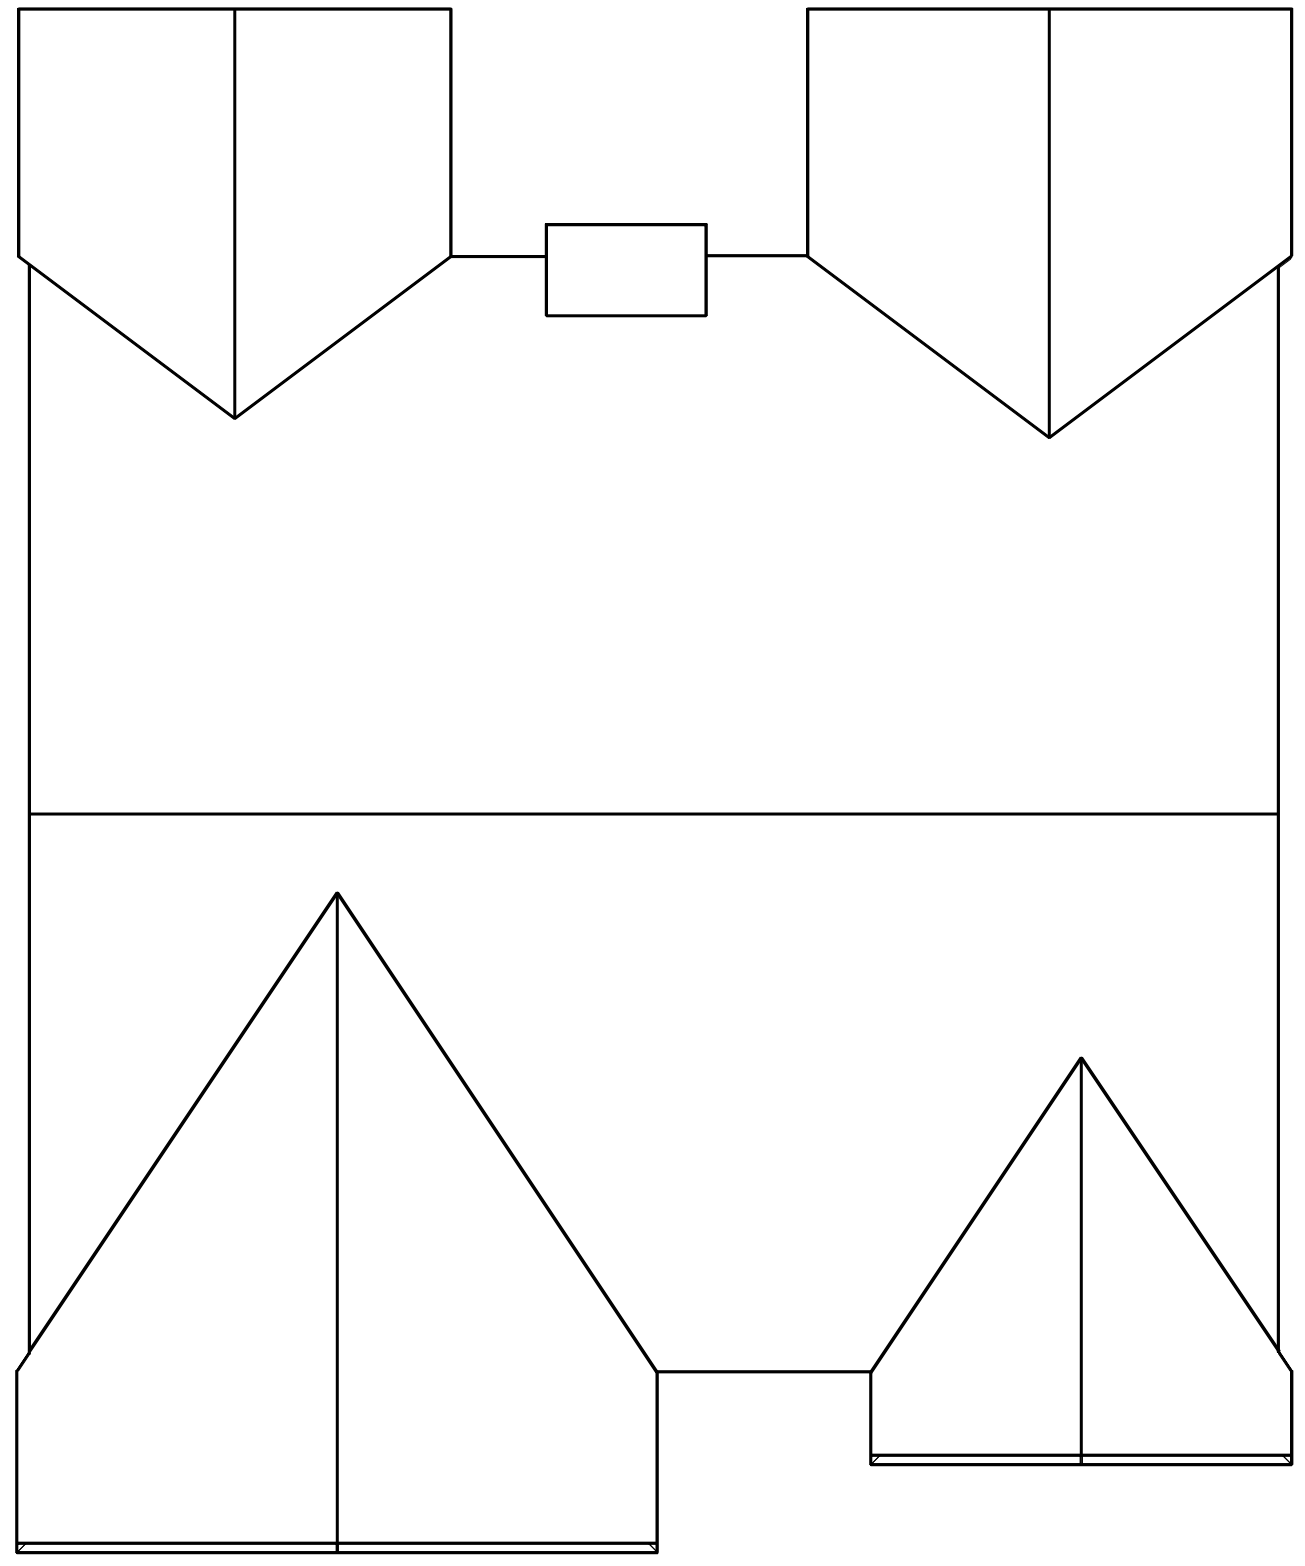



Roof Plan

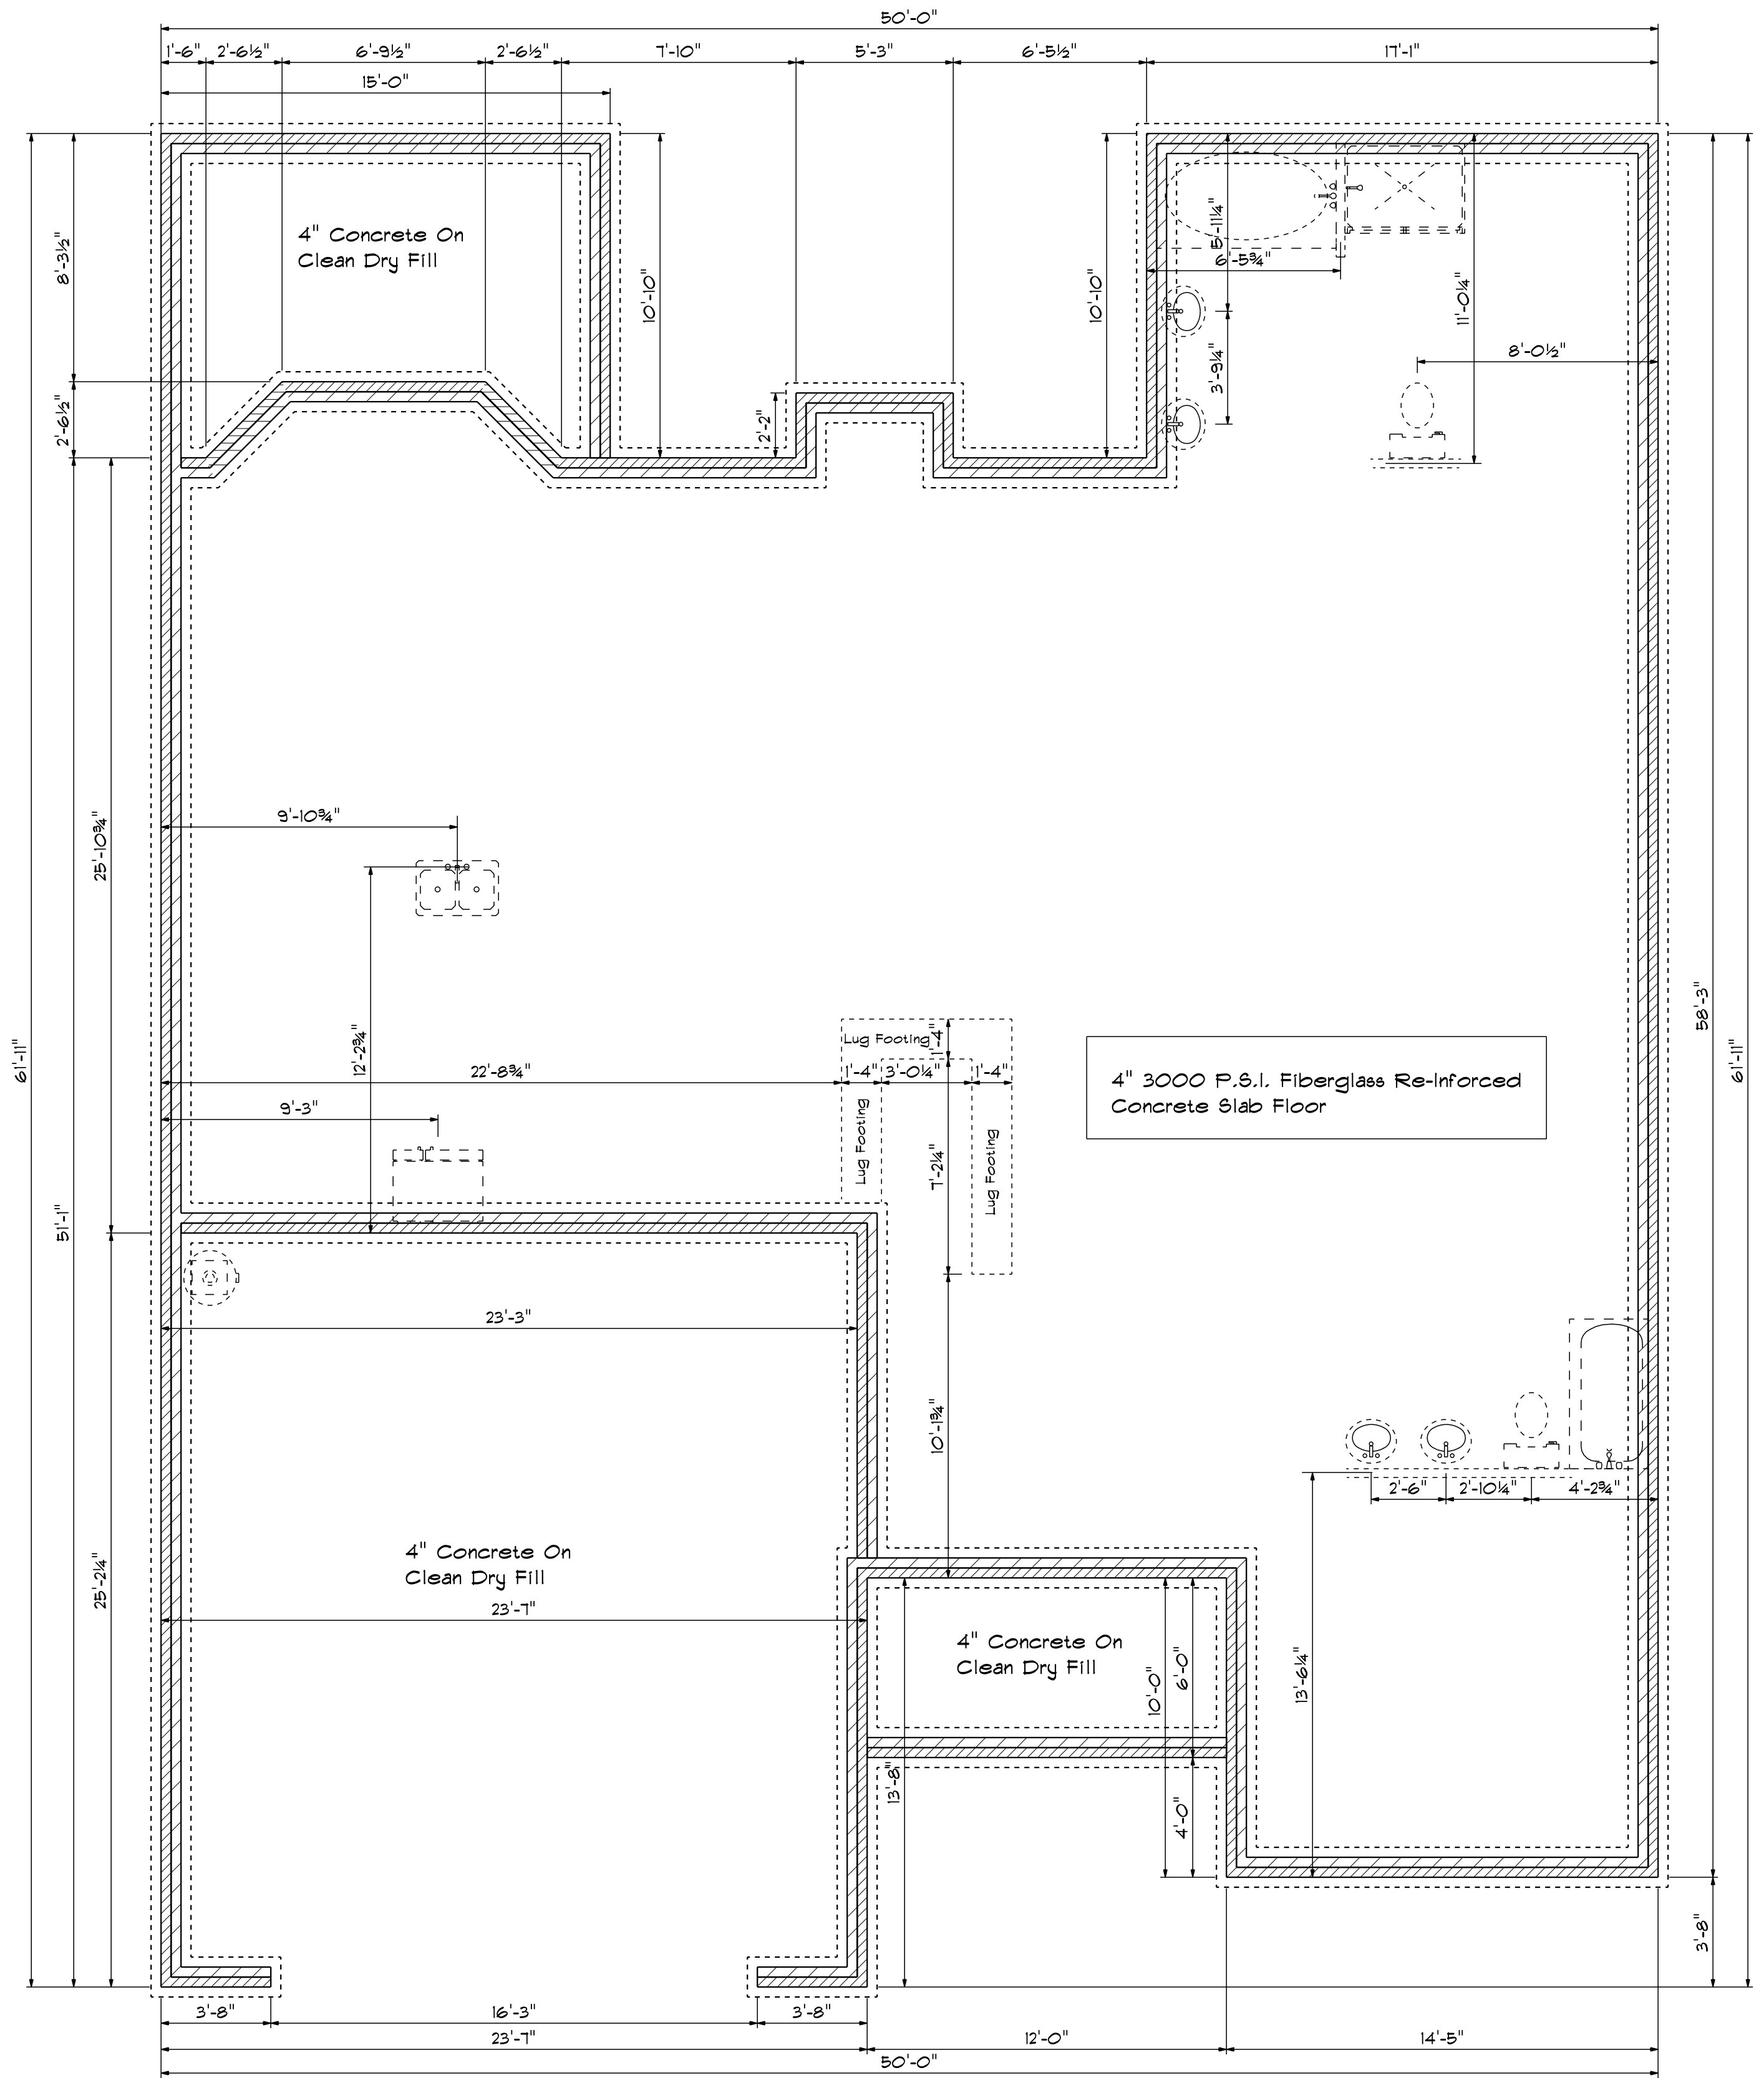

# Foundation Plan



Scale: 1/4" = 1'-0"

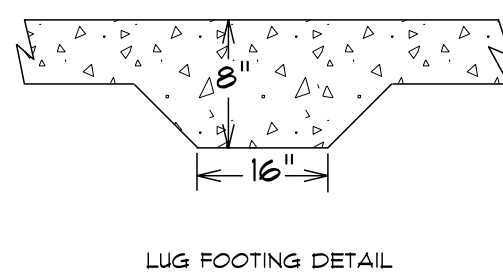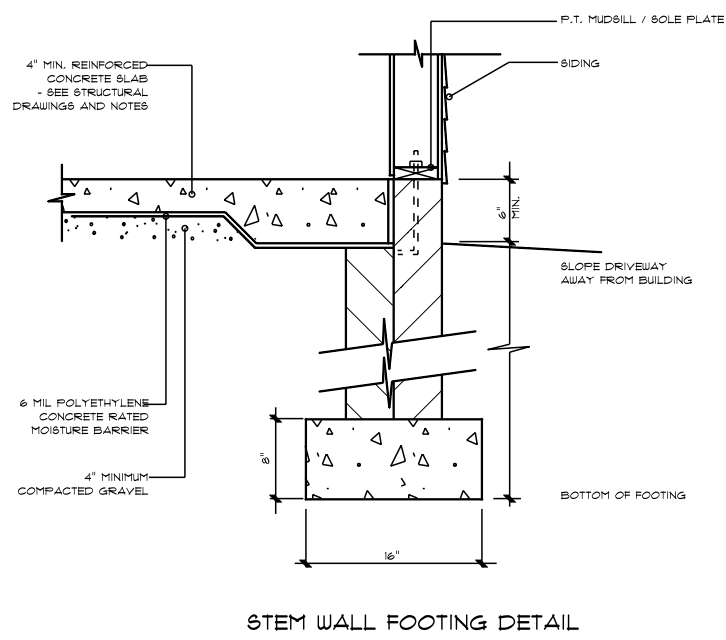

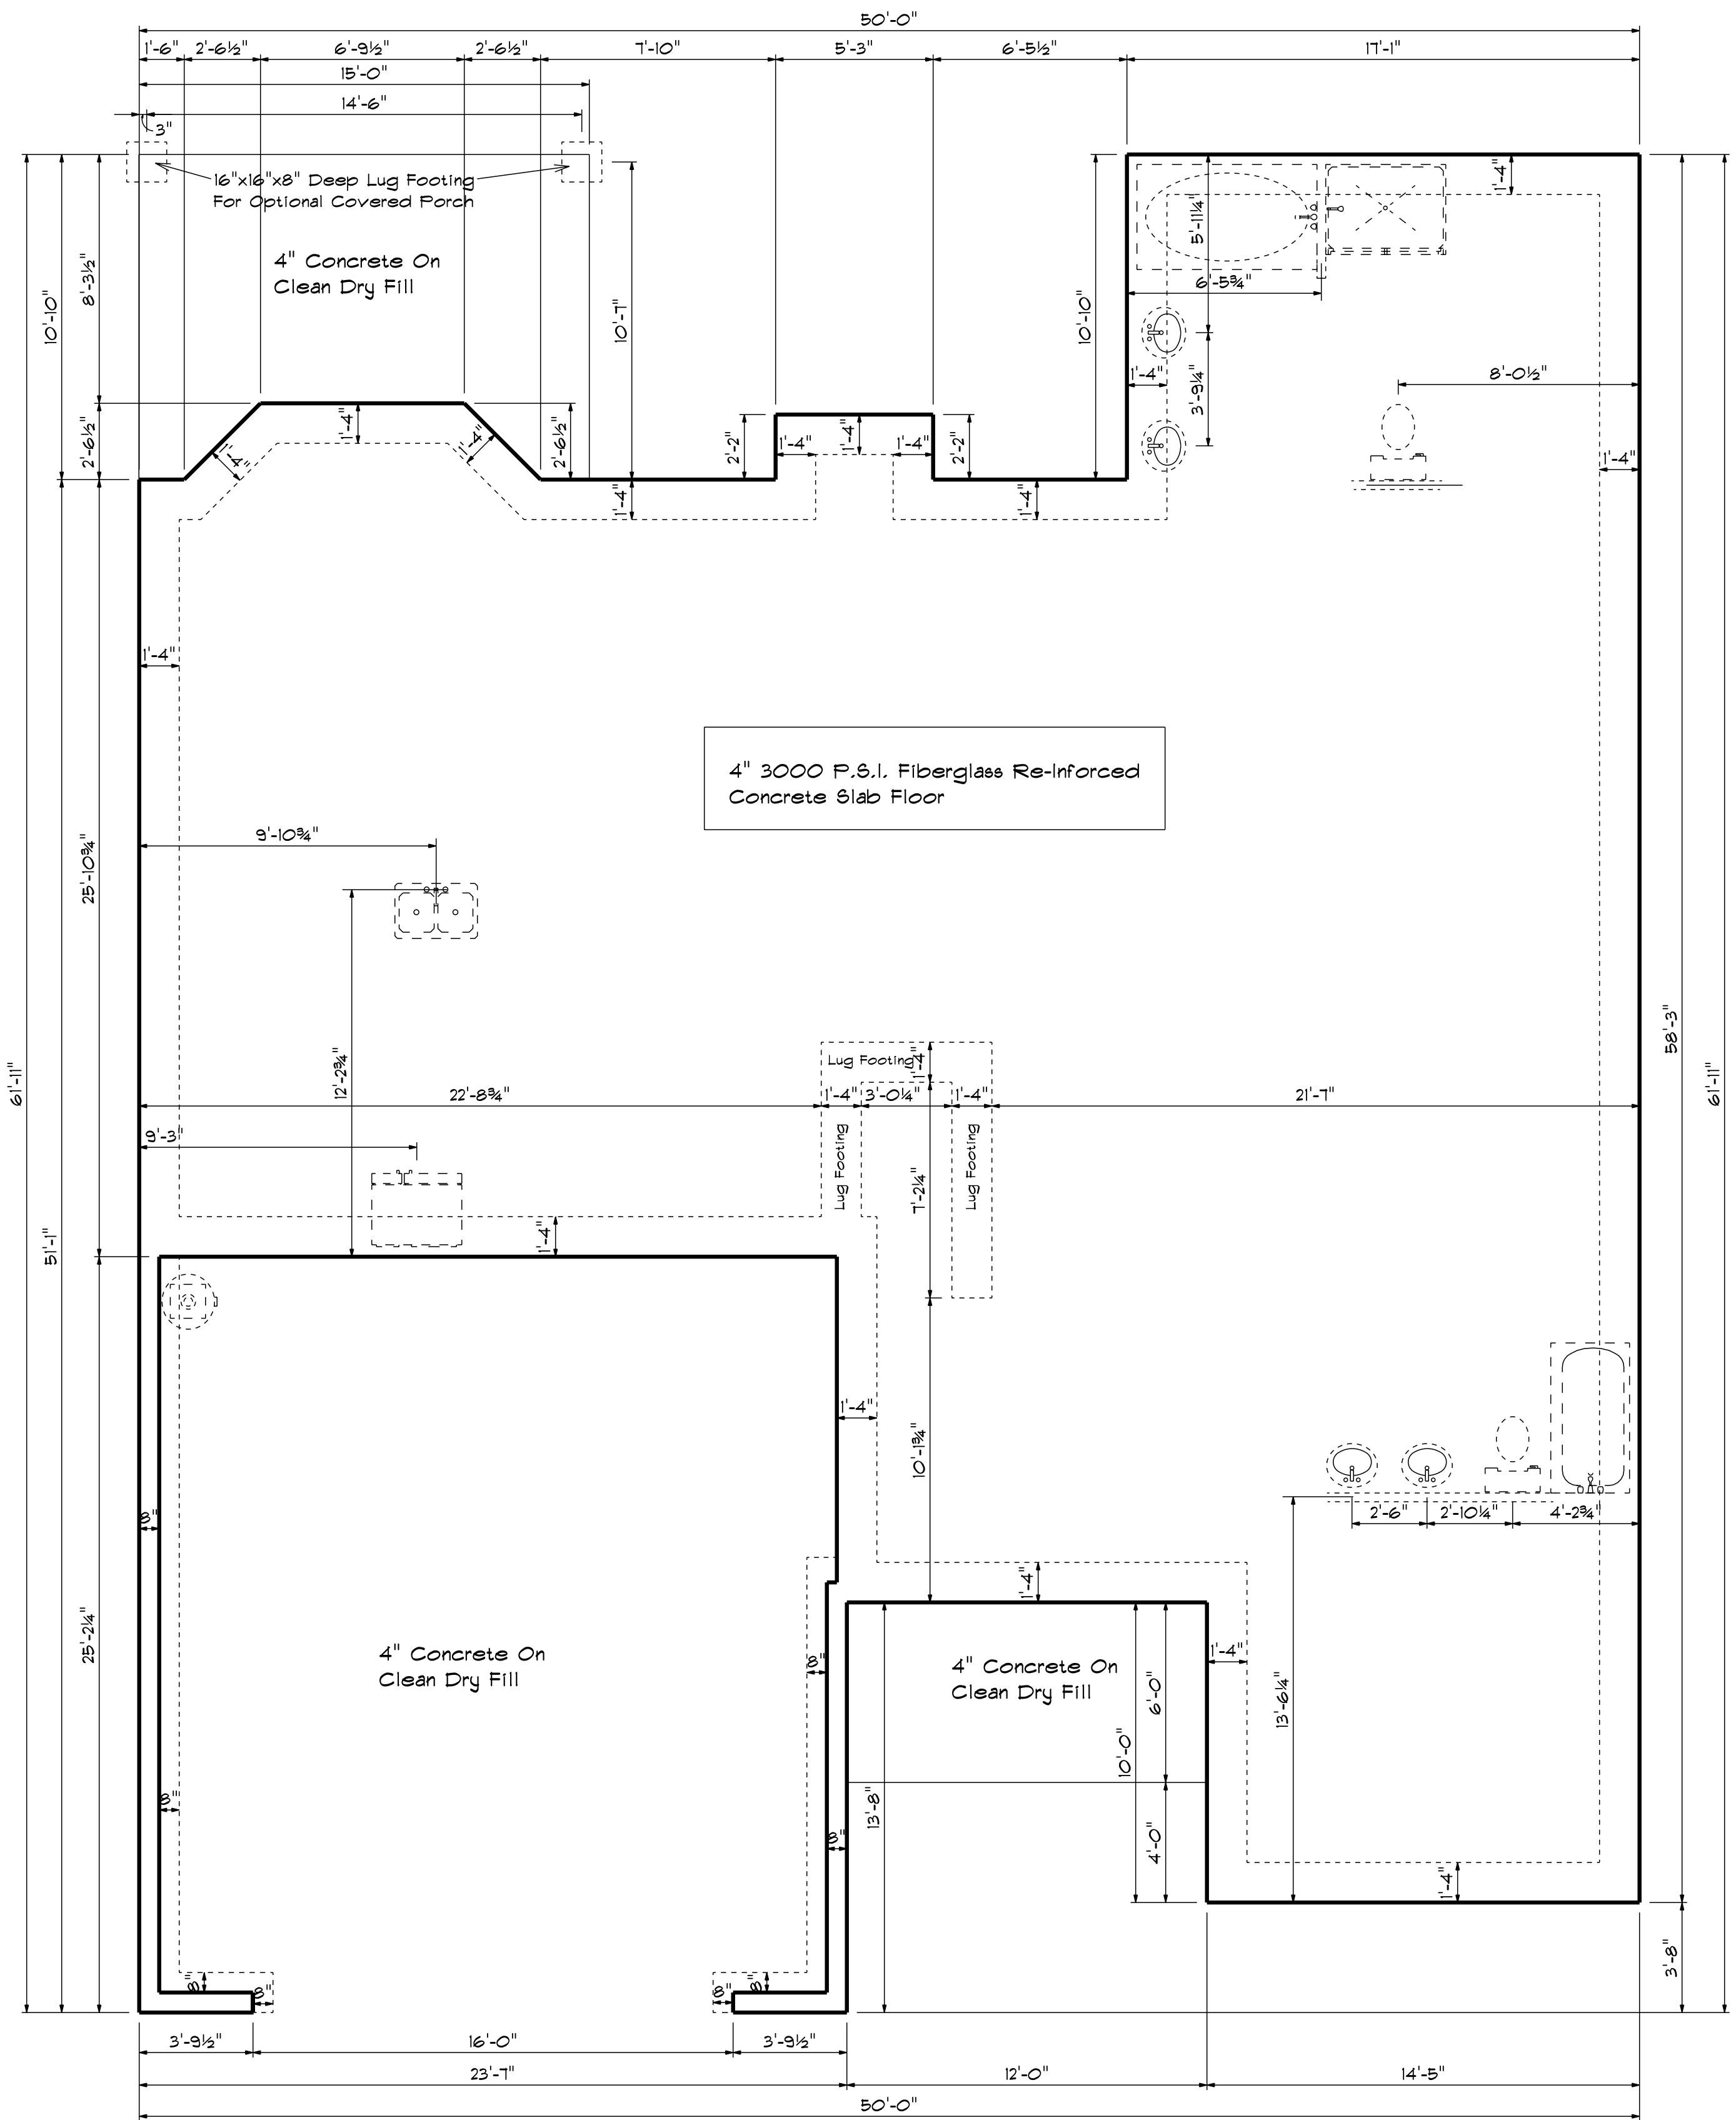

# Foundation Plan

Scale: 1/4" = 1'-0"

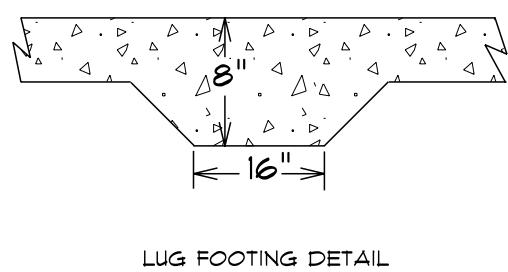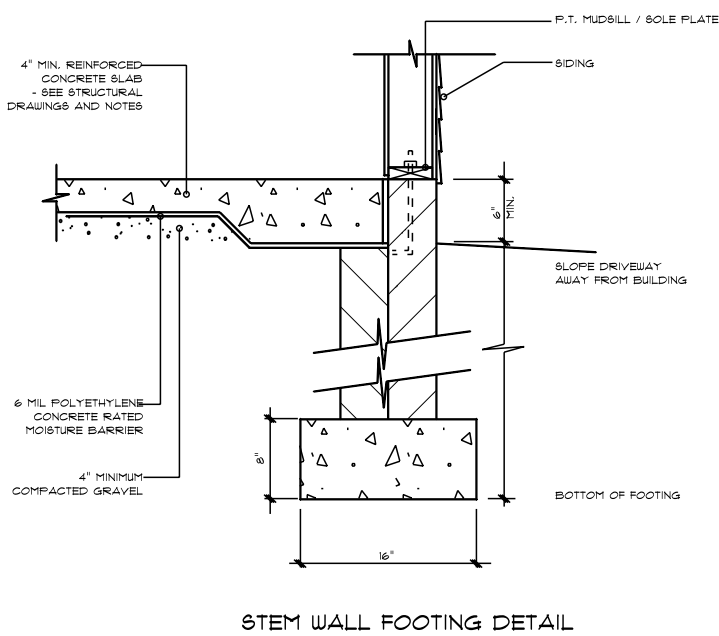

Plan# 3

SCALE: 1/4"
DRAWN BY
APPROVED

DATE: 2/16/2022
REVISED
DRAWING#