





Front Elevation
Scale: 1/4" = 1'0"



Rear Elevation
Scale: 1/8" = 1'0"

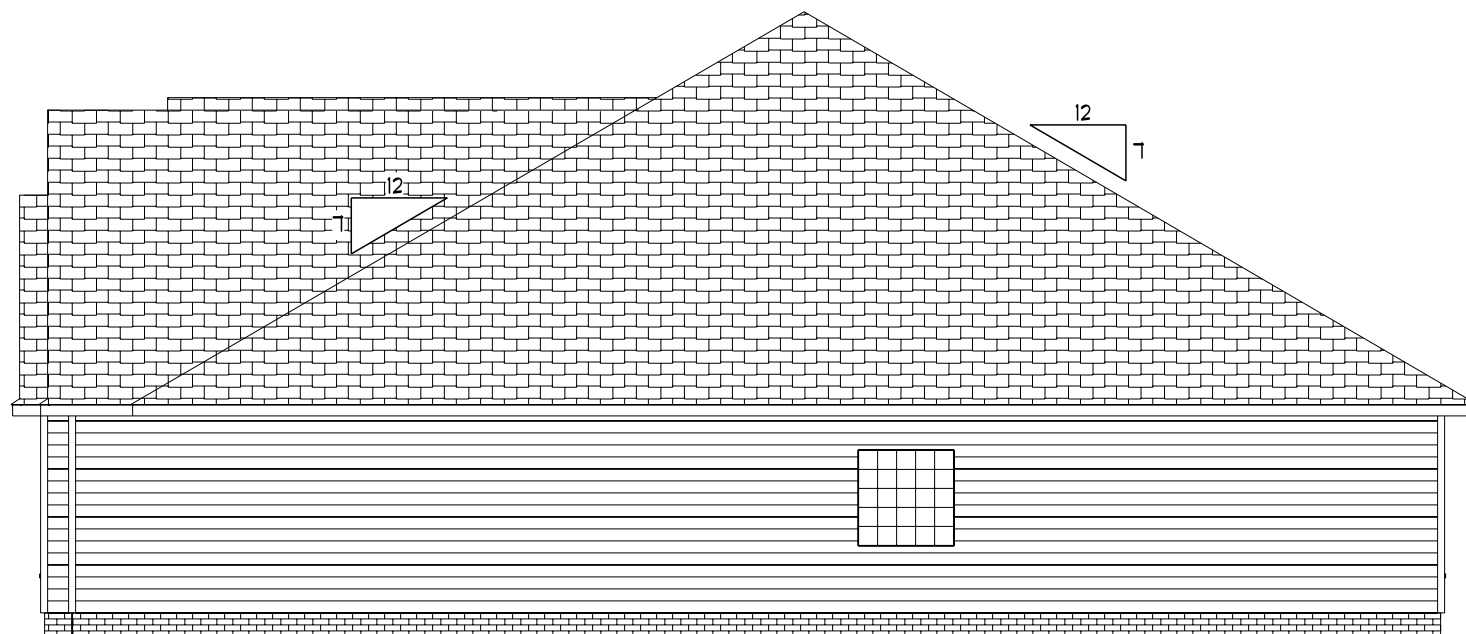

Right Elevation
Scale: 1/8" = 1'0"

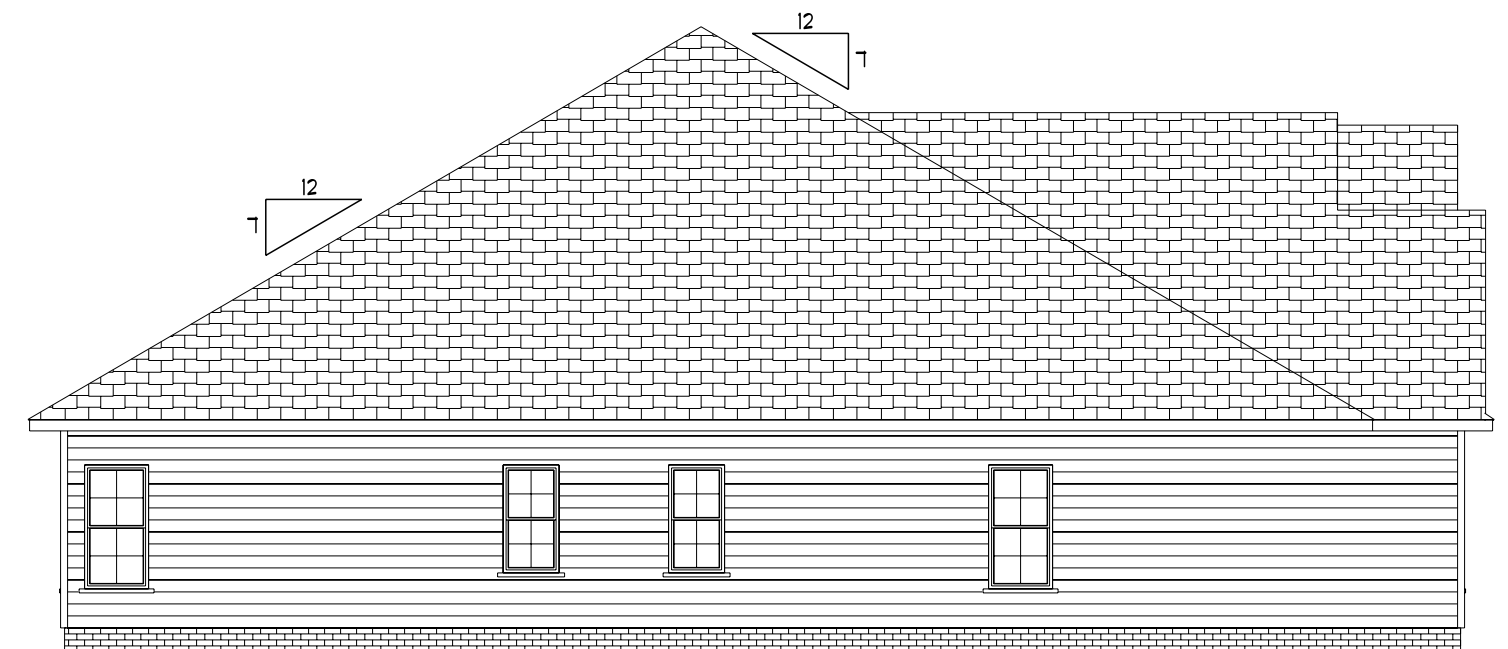

Left Elevation
Scale: 1/8" = 1'0"

DATE: 8/24/2022

REVISED


DRAWING#


SCALE: 1/4"

DRAWN BY

APPROVED

Plan #6

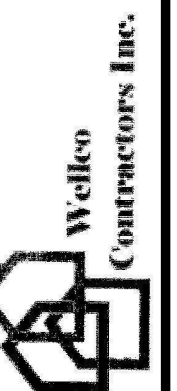

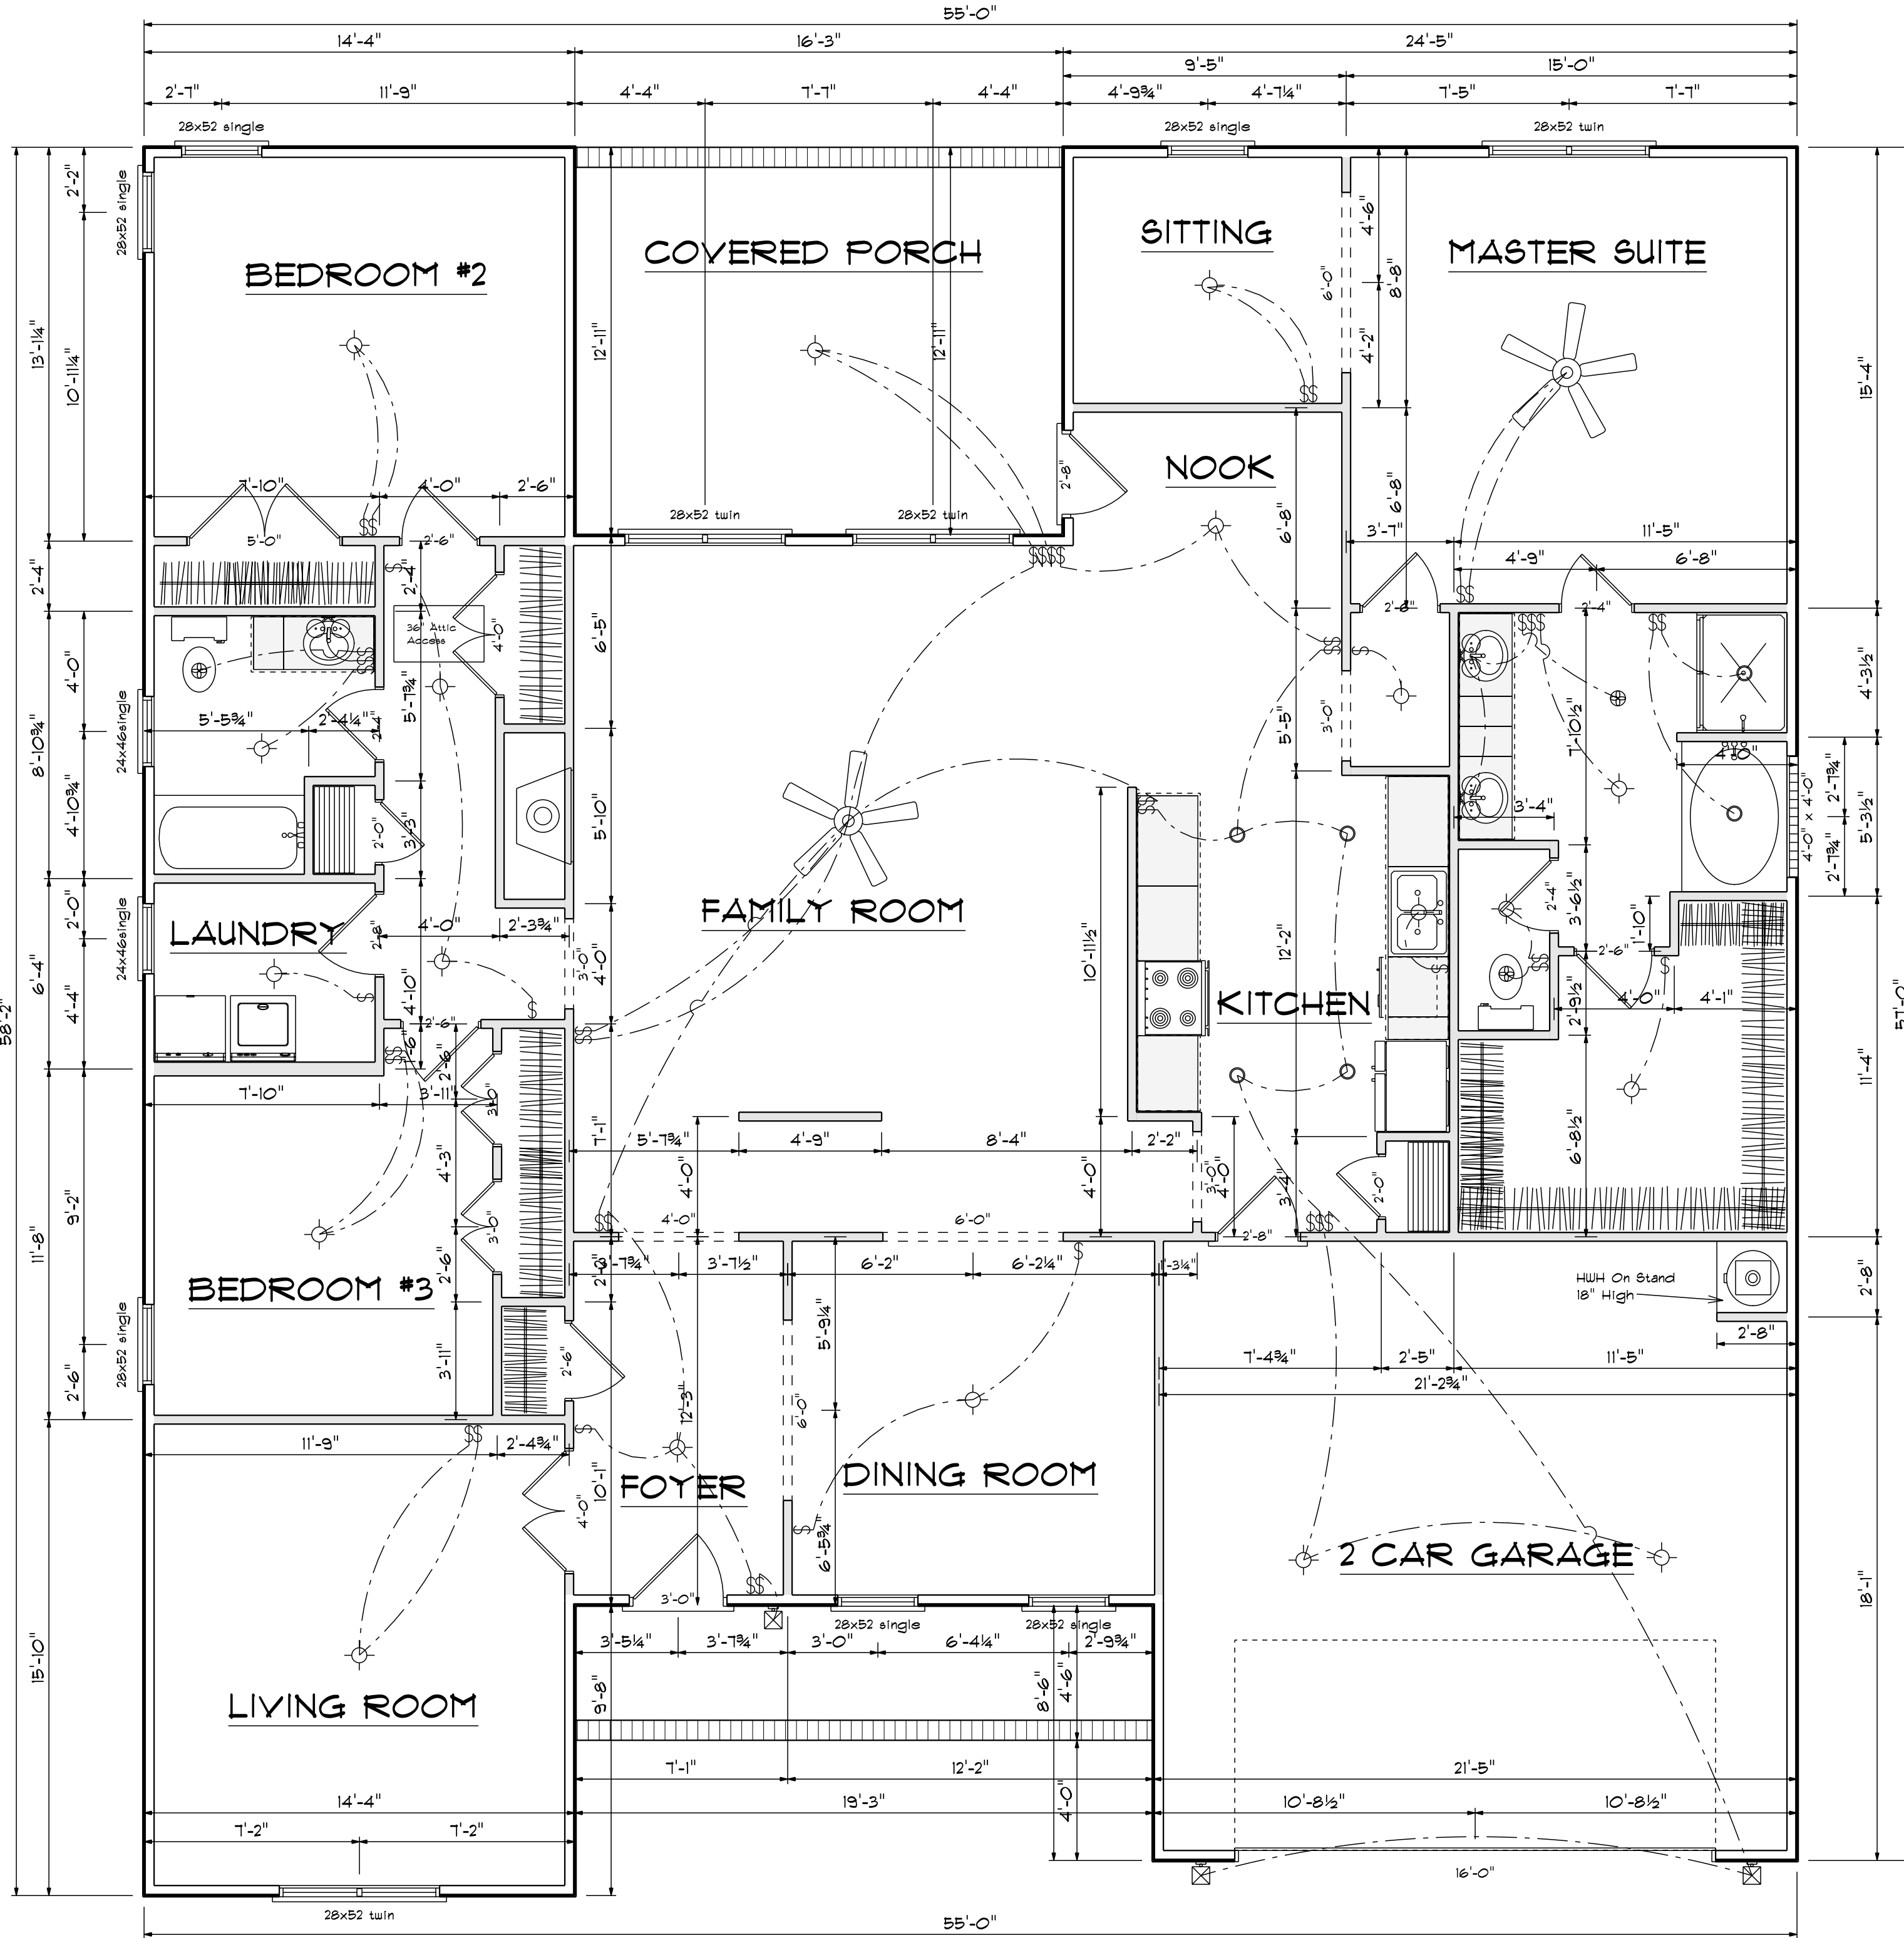

| OPENING SCHEDULE | | | | |
|--------------------------|---------------|-------|----------|-------|
| PRODUCT CODE | SIZE | HINGE | REVERSED | COUNT |
| 36X80 COLONIAL A 1 | 3'-0" | L | NO | 1 |
| 32X80 FRENCH A 1 | 2'-8" | L | NO | 1 |
| 192X84 - 4 PANEL | 16'-0" | U | NO | 1 |
| 2-0 Door Unit | 2'-0" | L | NO | 2 |
| 2-4 Door Unit | 2'-4" | L | NO | 1 |
| 2-4 Door Unit | 2'-4" | R | NO | 2 |
| 2-6 Door Unit | 2'-6" | L | NO | 3 |
| 2-6 Door Unit | 2'-6" | R | NO | 2 |
| 2-8 Door Unit | 2'-8" | R | NO | 1 |
| 2-8 Door Unit | 2'-8" | L | NO | 1 |
| 3-0 Doublehung Door Unit | 3'-0" | LR | NO | 2 |
| 4-0 Doublehung Door Unit | 4'-0" | LR | NO | 1 |
| 4-0 Doublehung Door Unit | 4'-0" | LR | NO | 1 |
| 5-0 Doublehung Door Unit | 5'-0" | LR | NO | 1 |
| 24x46single | 2'-4" x 4'-6" | N | NA | 2 |
| 28x52 single | 2'-8" x 5'-2" | N | NA | 7 |
| 28x52 twin | 5'-4" x 5'-2" | NN | NA | 4 |
| 4X8 GLASS BLOCK | 4'-0" x 4'-0" | N | NA | 1 |

Areas


| | |
|---------------|------|
| Heated Sq.Ft. | 2351 |
| Garage | 438 |
| Front Porch | 86 |
| Rear Porch | 209 |





Floor Plan
Scale: 1/4" = 1'-0"

DATE: 8/24/2022
REVISED
DRAWING*

SCALE: 1/4"
DRAWN BY
APPROVED

Plan #6

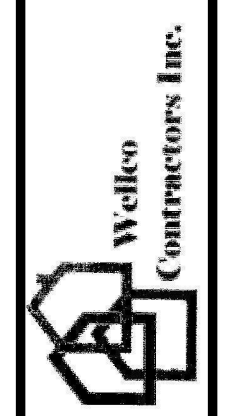

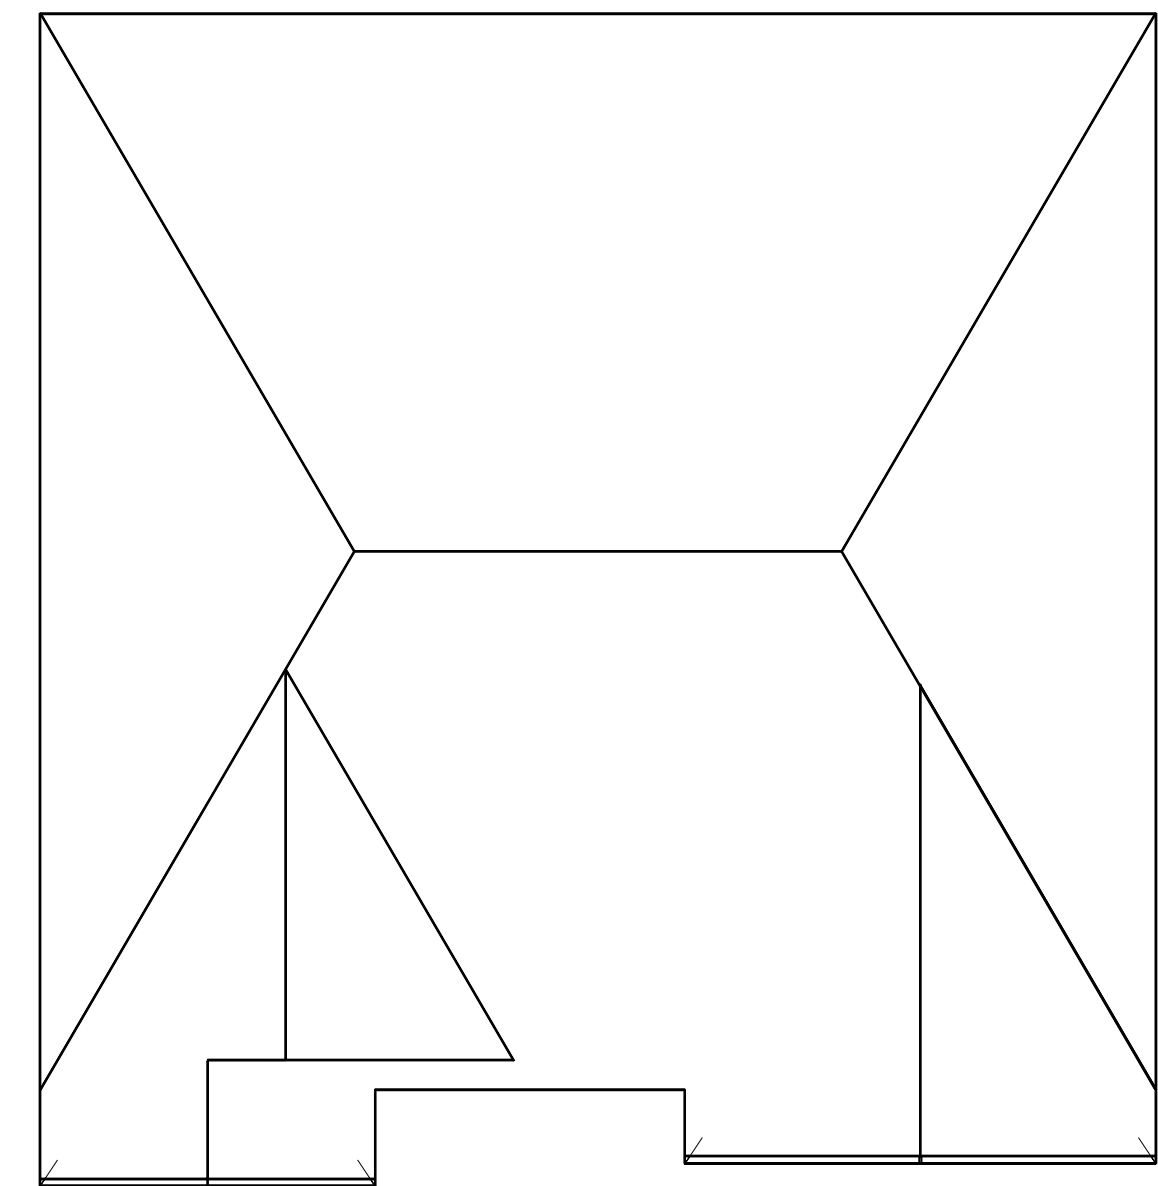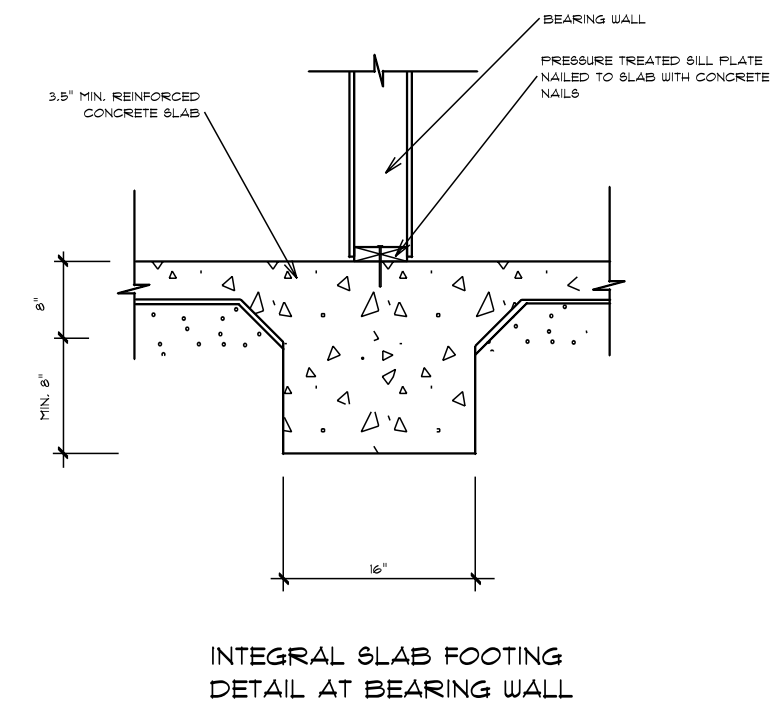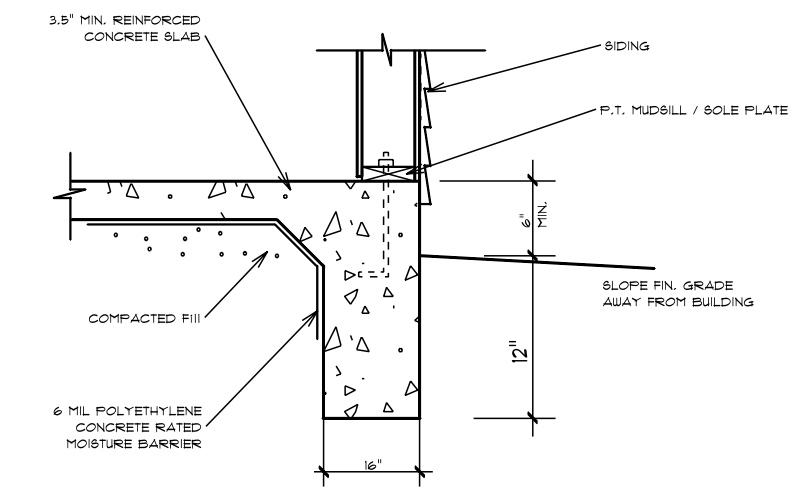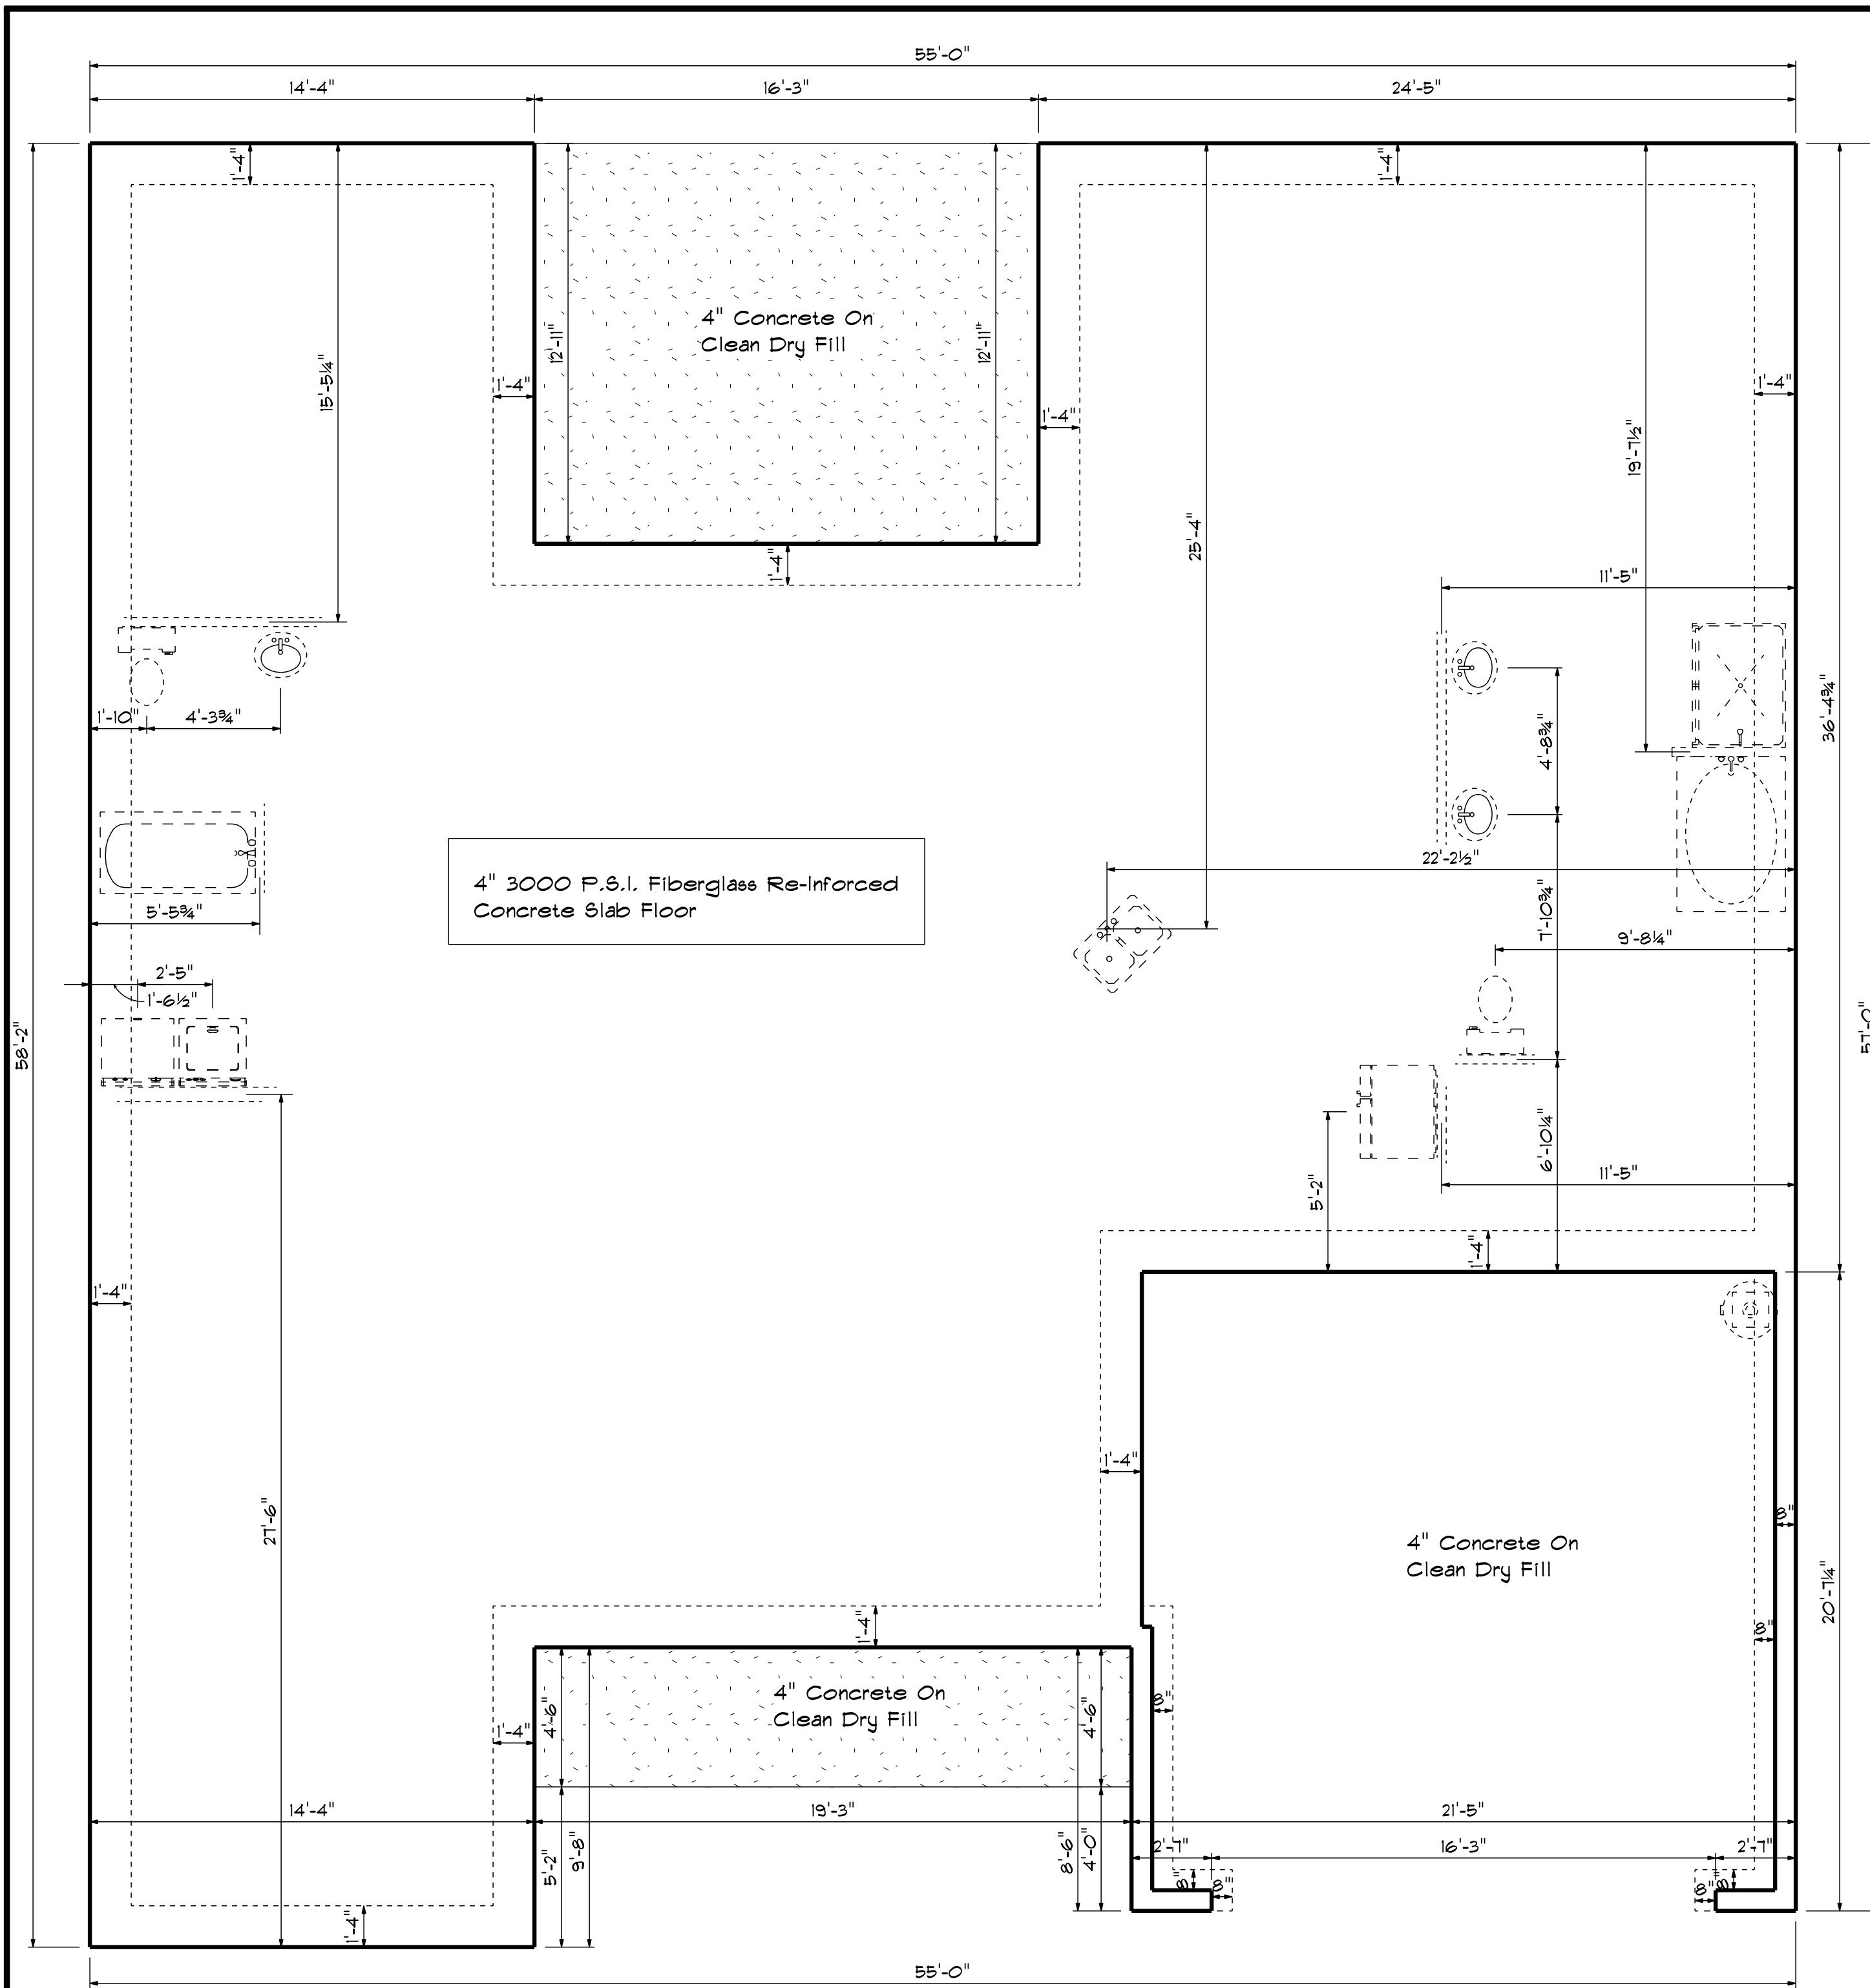

Foundation Plan

Scale: 1/4" = 1'-0"

DATE: 8/24/2022
REVISED
DRAWING#

SCALE: 1/4"
DRAWN BY
APPROVED

Plan #6

