




Front Elevation
Scale: 1/4" = 1'0"



Rear Elevation
Scale: 1/8" = 1'0"



Left Elevation
Scale: 1/8" = 1'0"

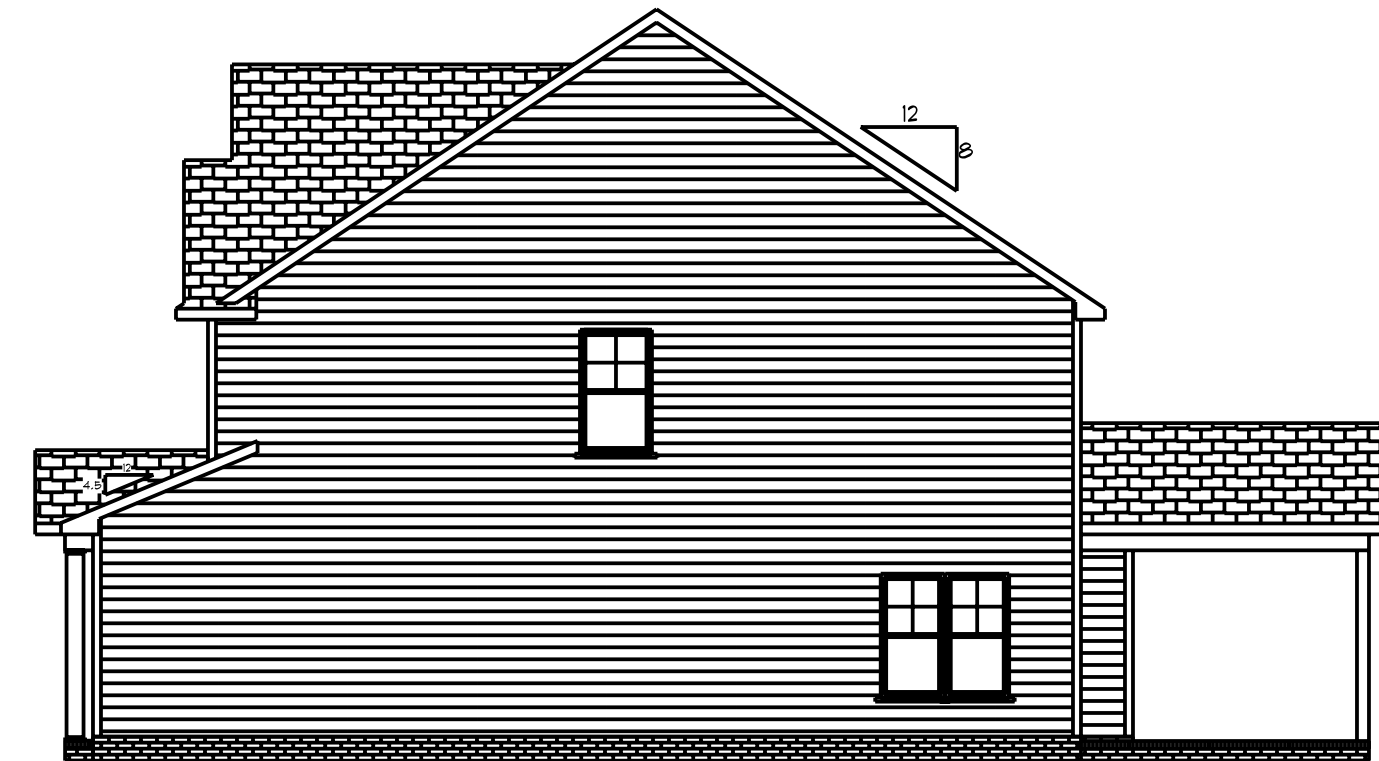



Right Elevation
Scale: 1/8" = 1'0"

DATE: Wednesday, August 24, 2022
REVISED
DRAWING*

SCALE: 1/4"
DRAWN BY
APPROVED


Plan #10

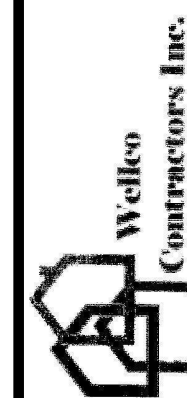

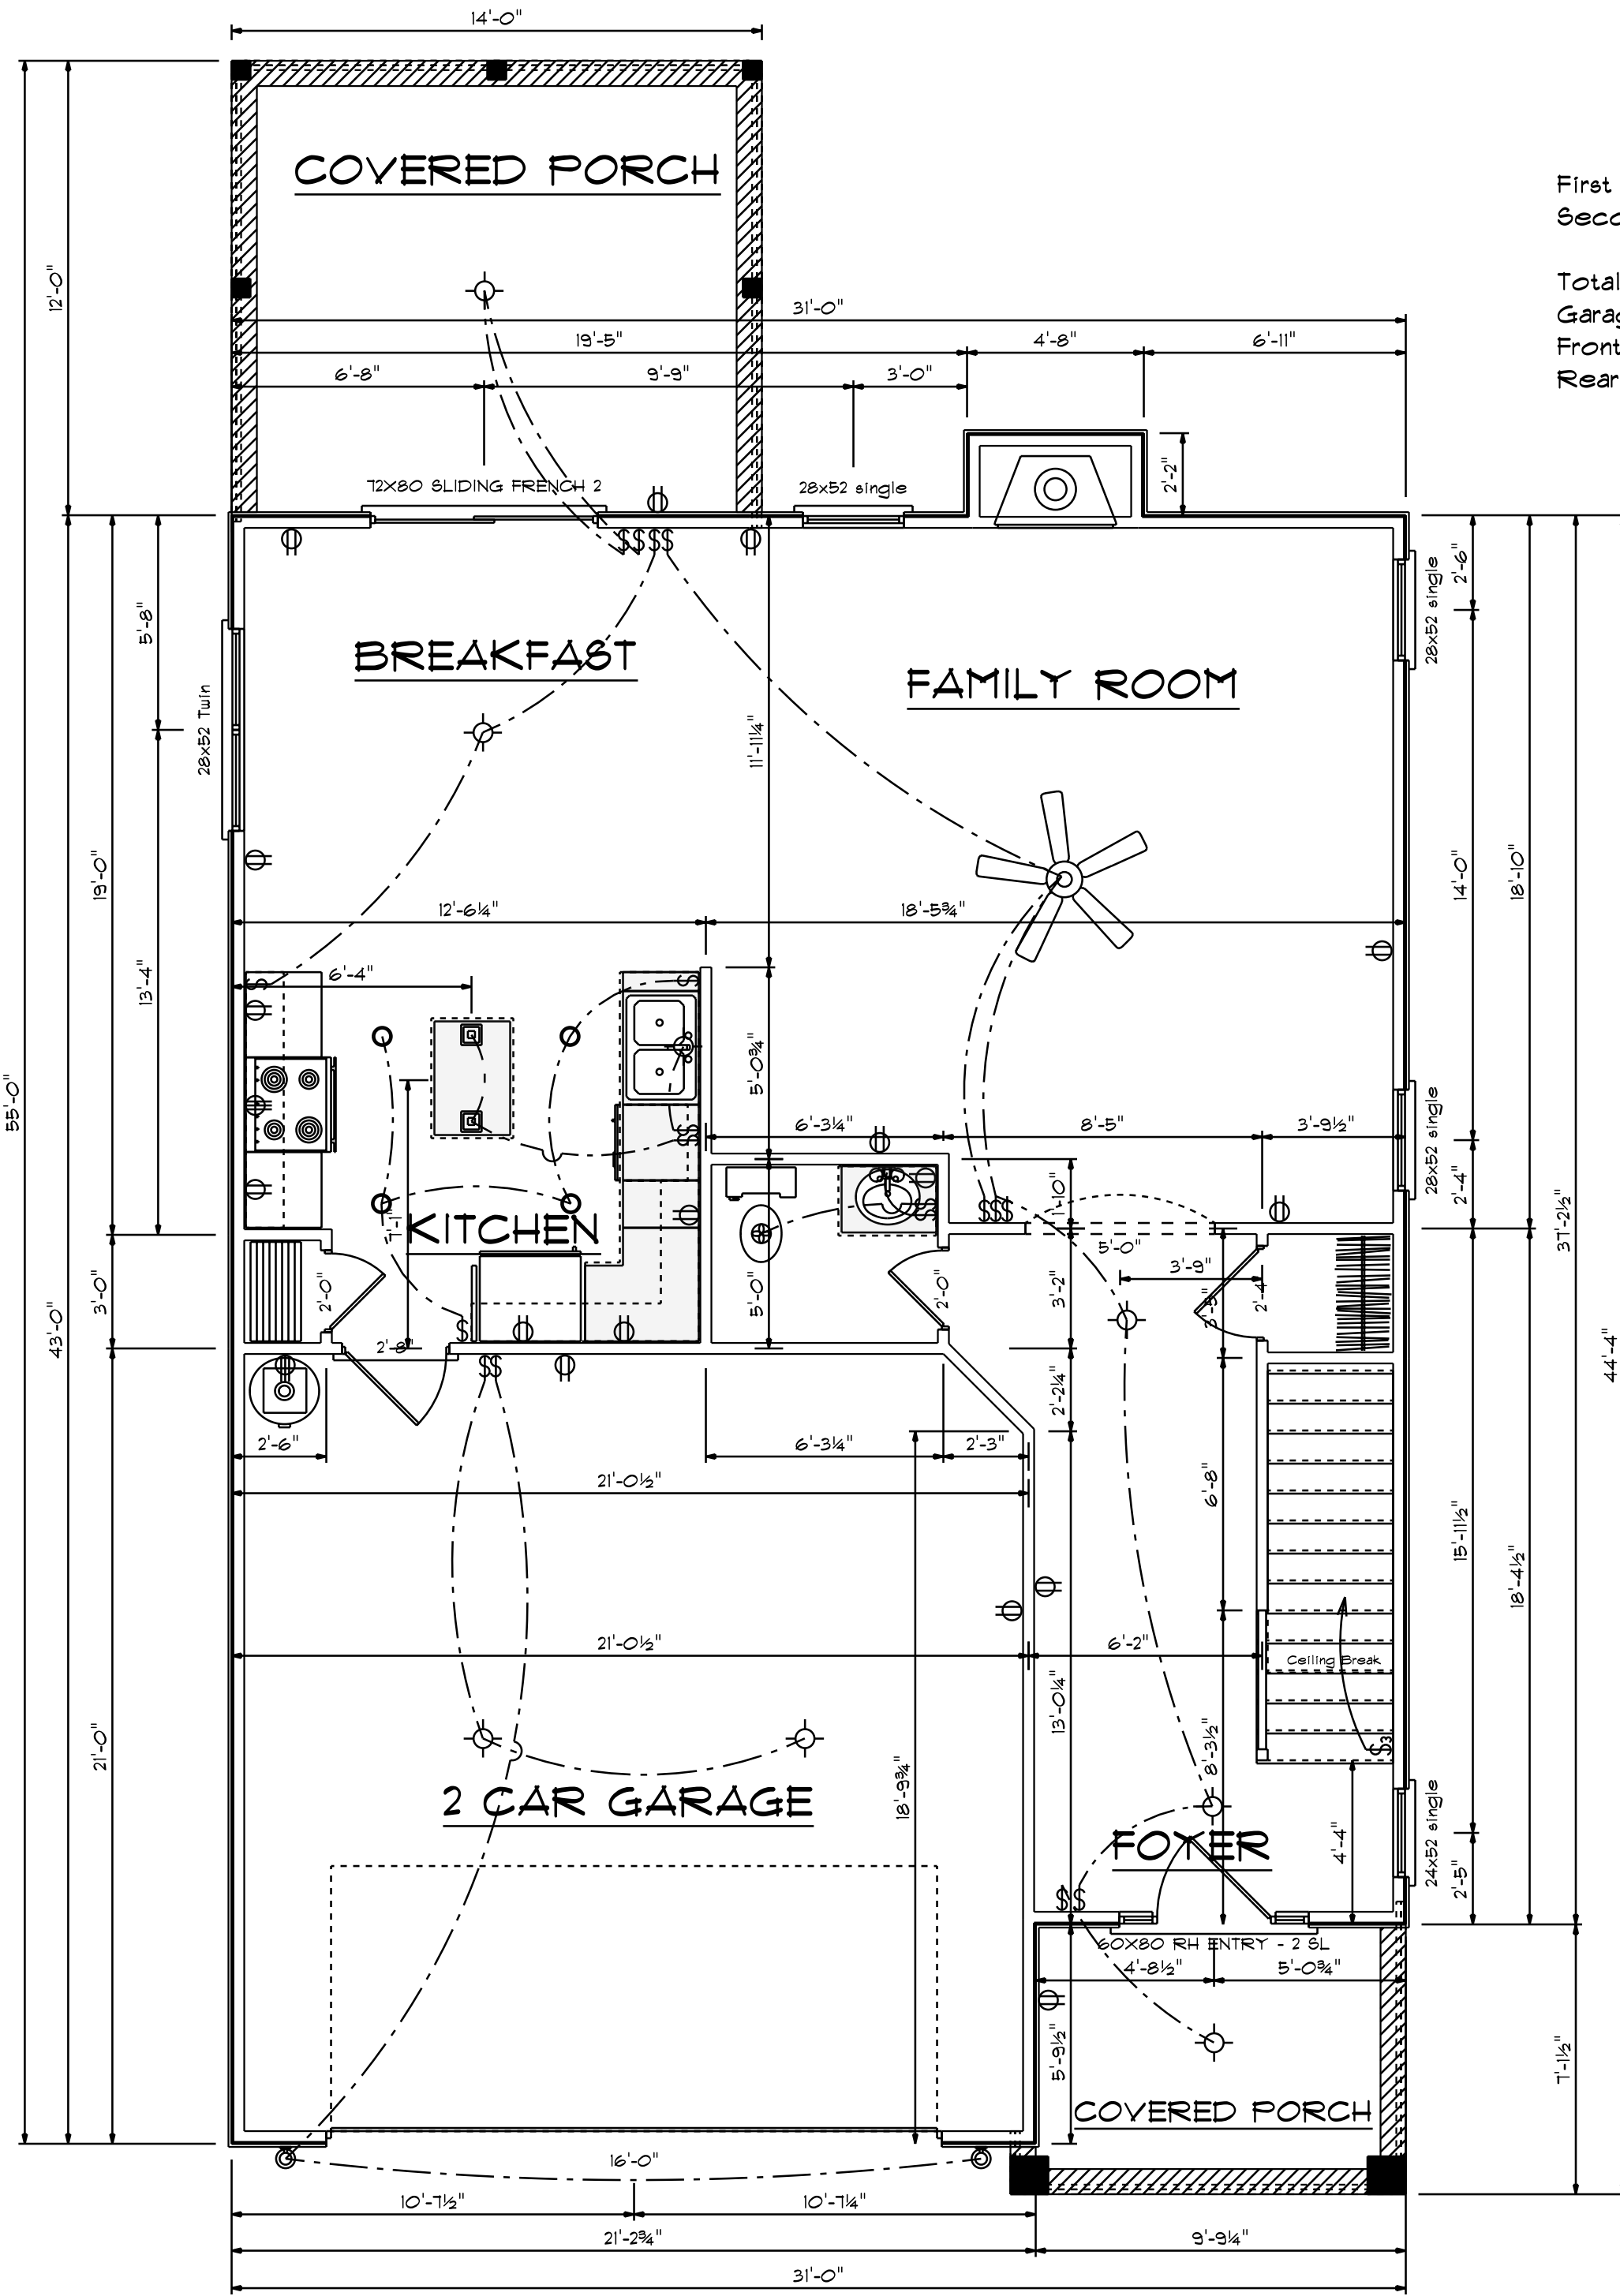

Areas

First Floor	842
Second Floor	1139
=====	
Total Heated	1981
Garage	437
Front Porch	76
Rear Porch	167

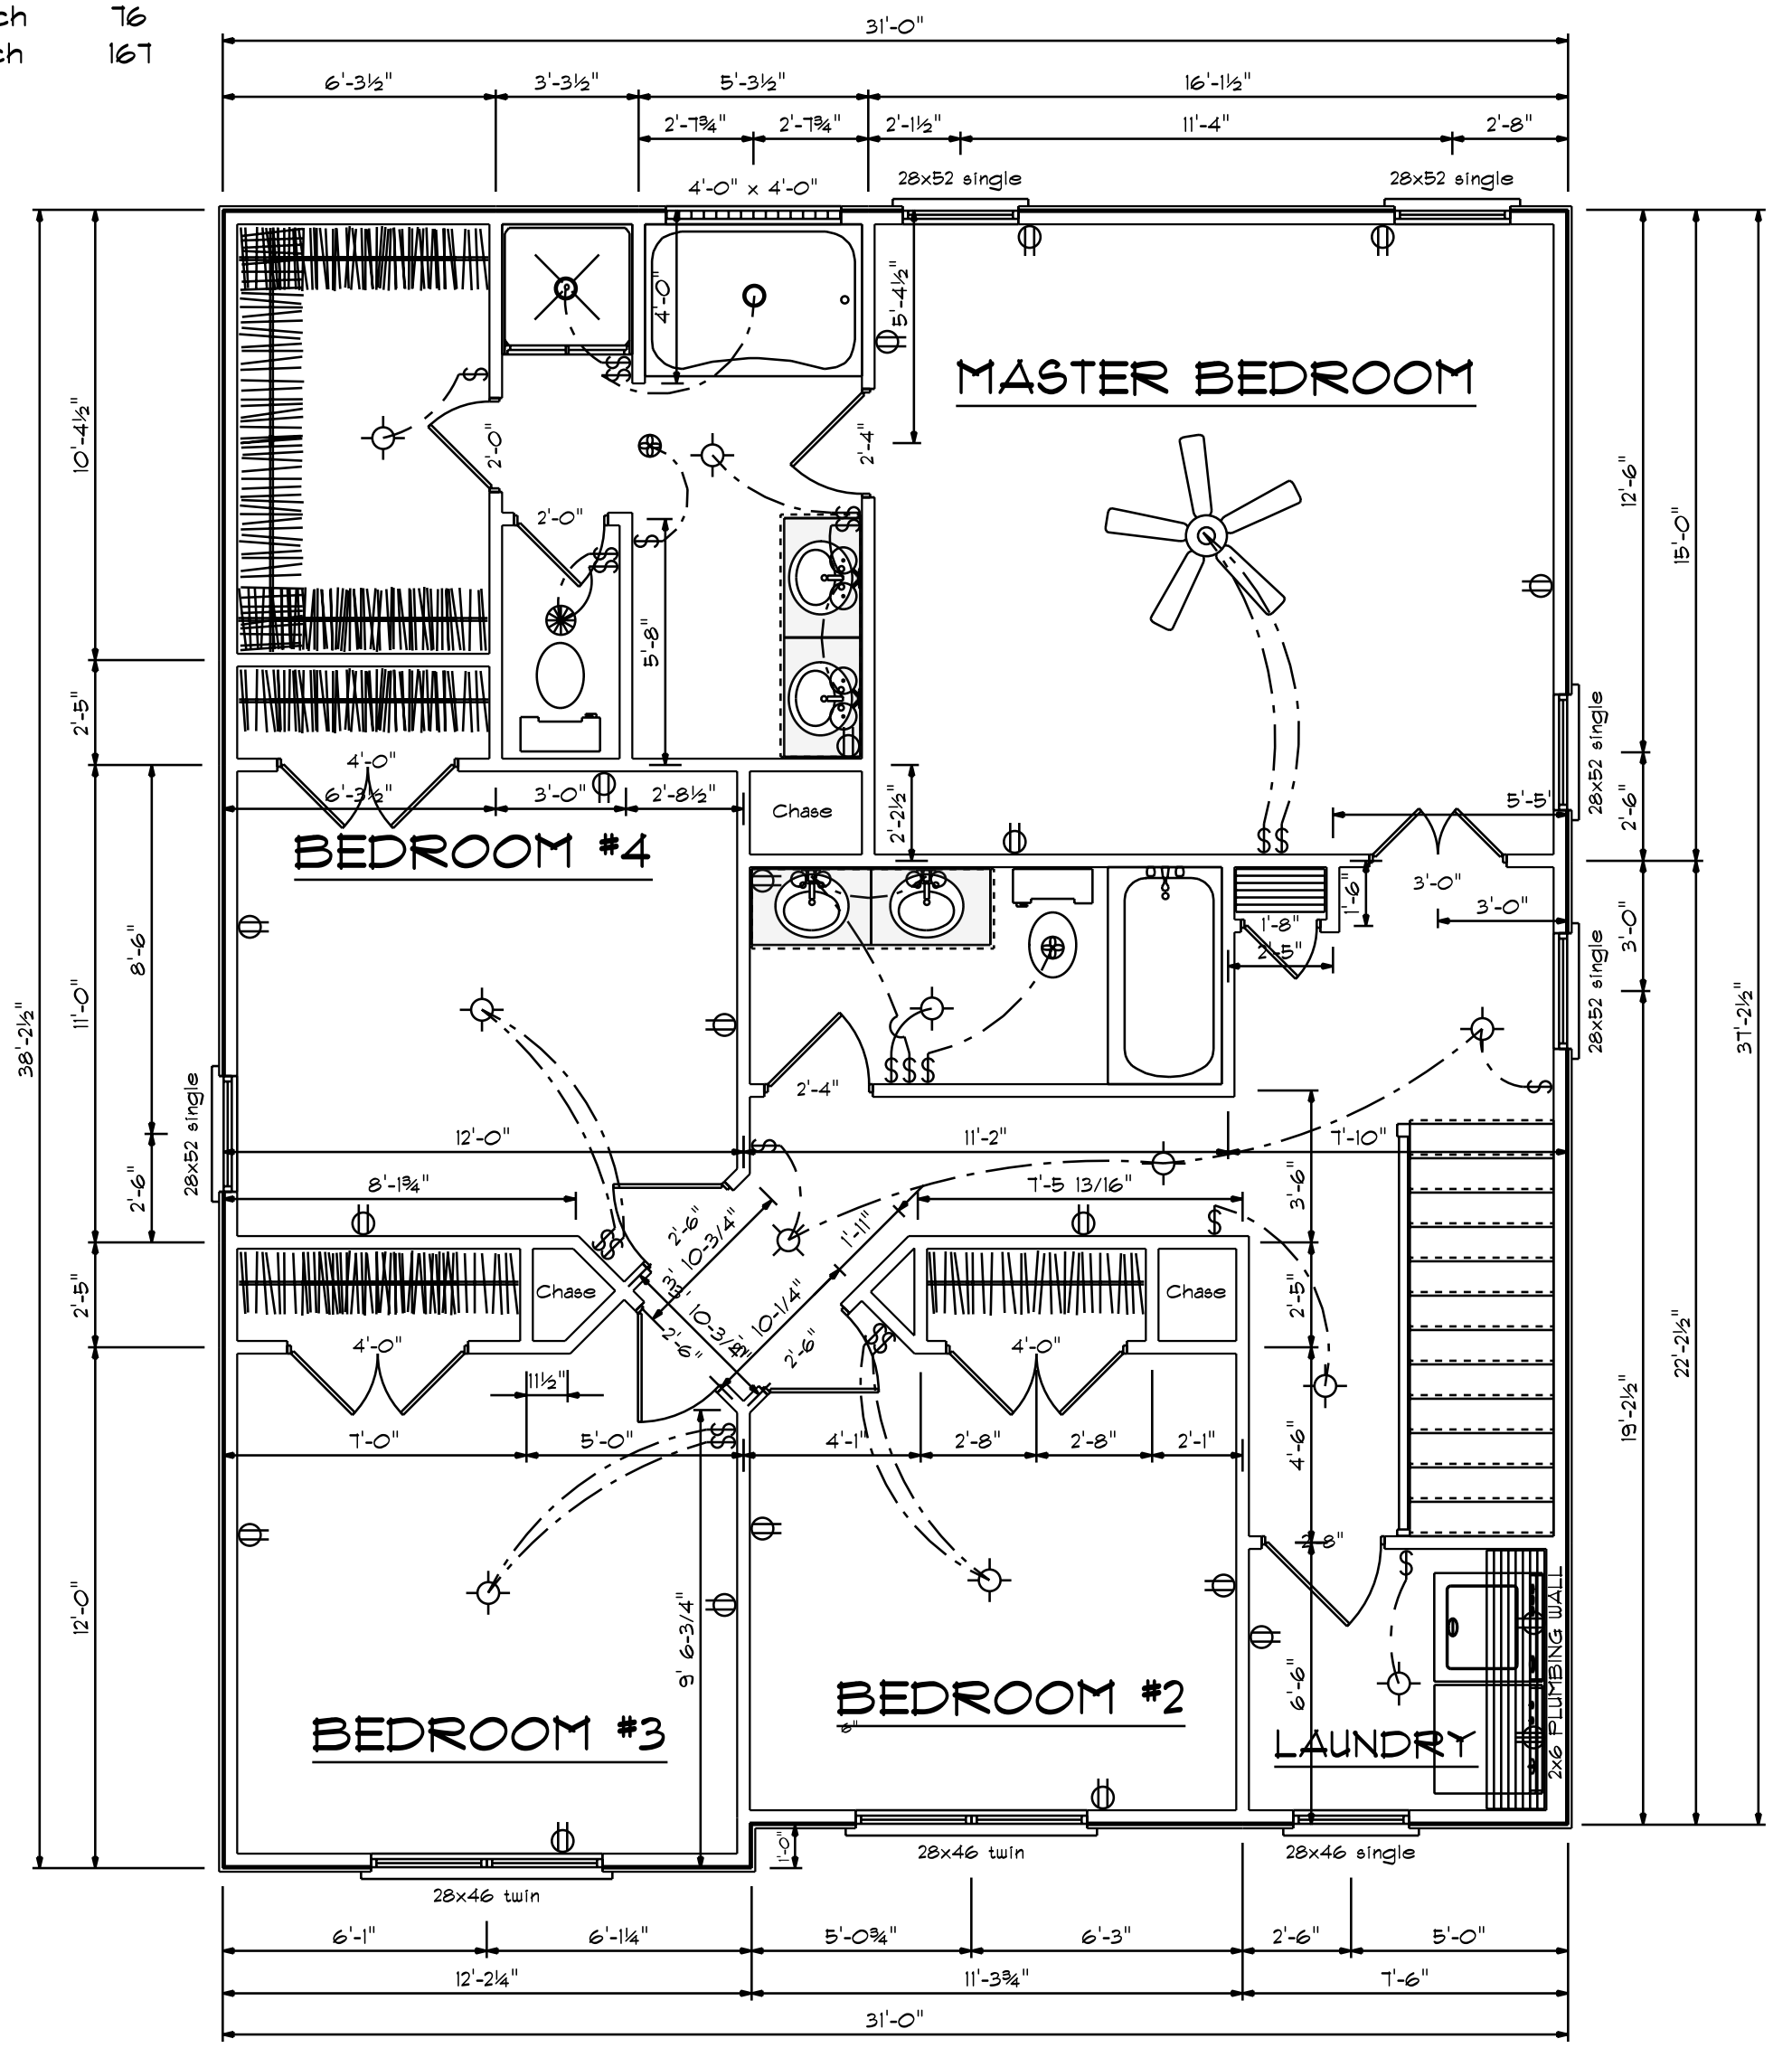


DATE: Wednesday, August 24, 2022
REVISED
DRAWING#


SCALE: 1/4"
DRAWN BY
APPROVED

Plan #10




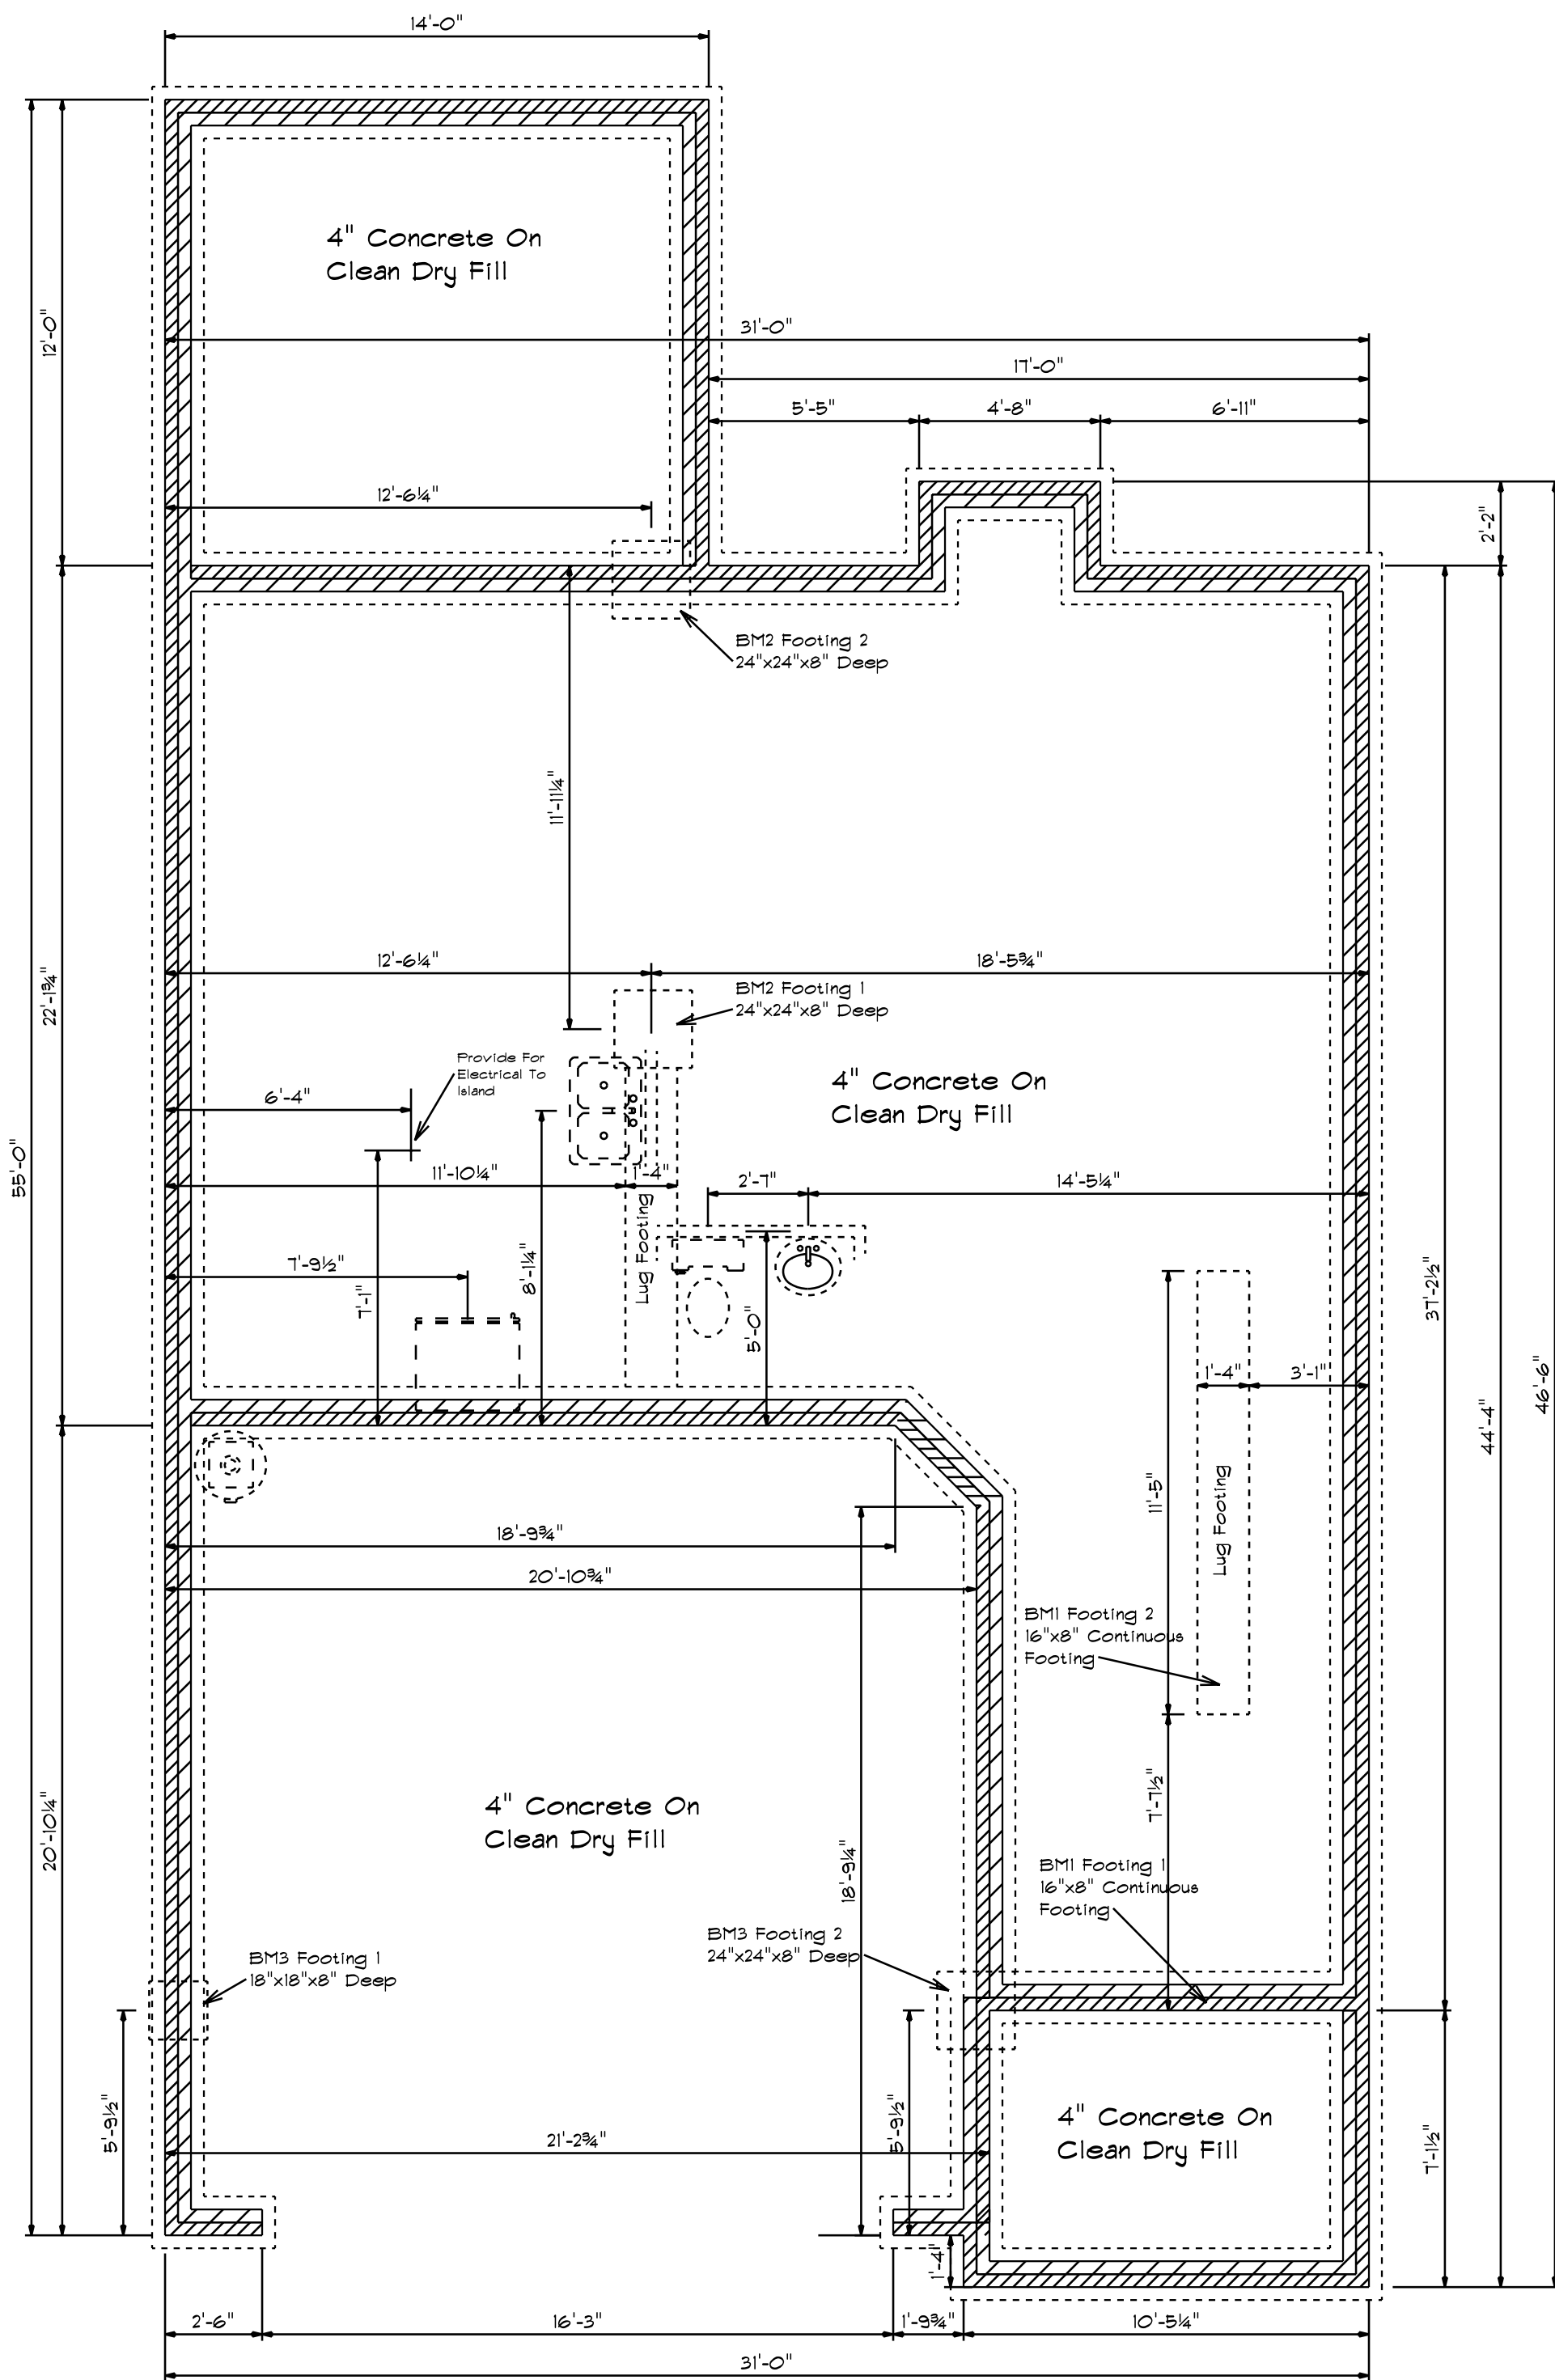

Foundation Detail Siding

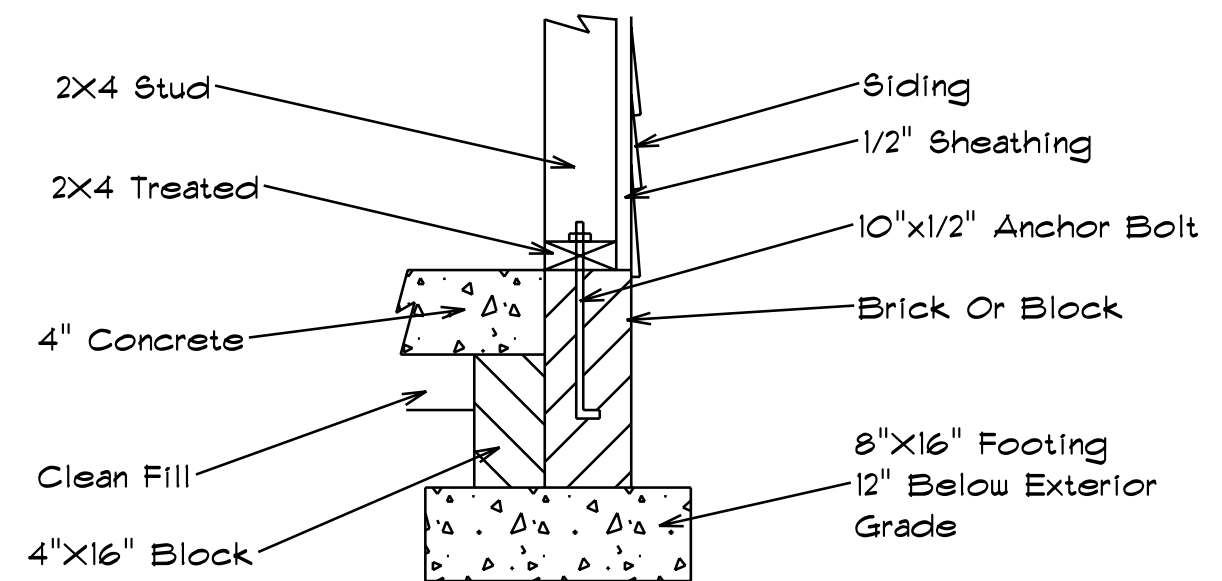

Lug Footing Detail

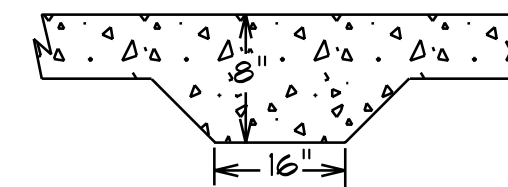

Foundation Plan

Scale: 1/4" = 1'-0"

DATE: Wednesday, August 24, 2022
 REVISED
 DRAWING*

SCALE: 1/4"
 DRAWN BY
 APPROVED

Plan #10

