
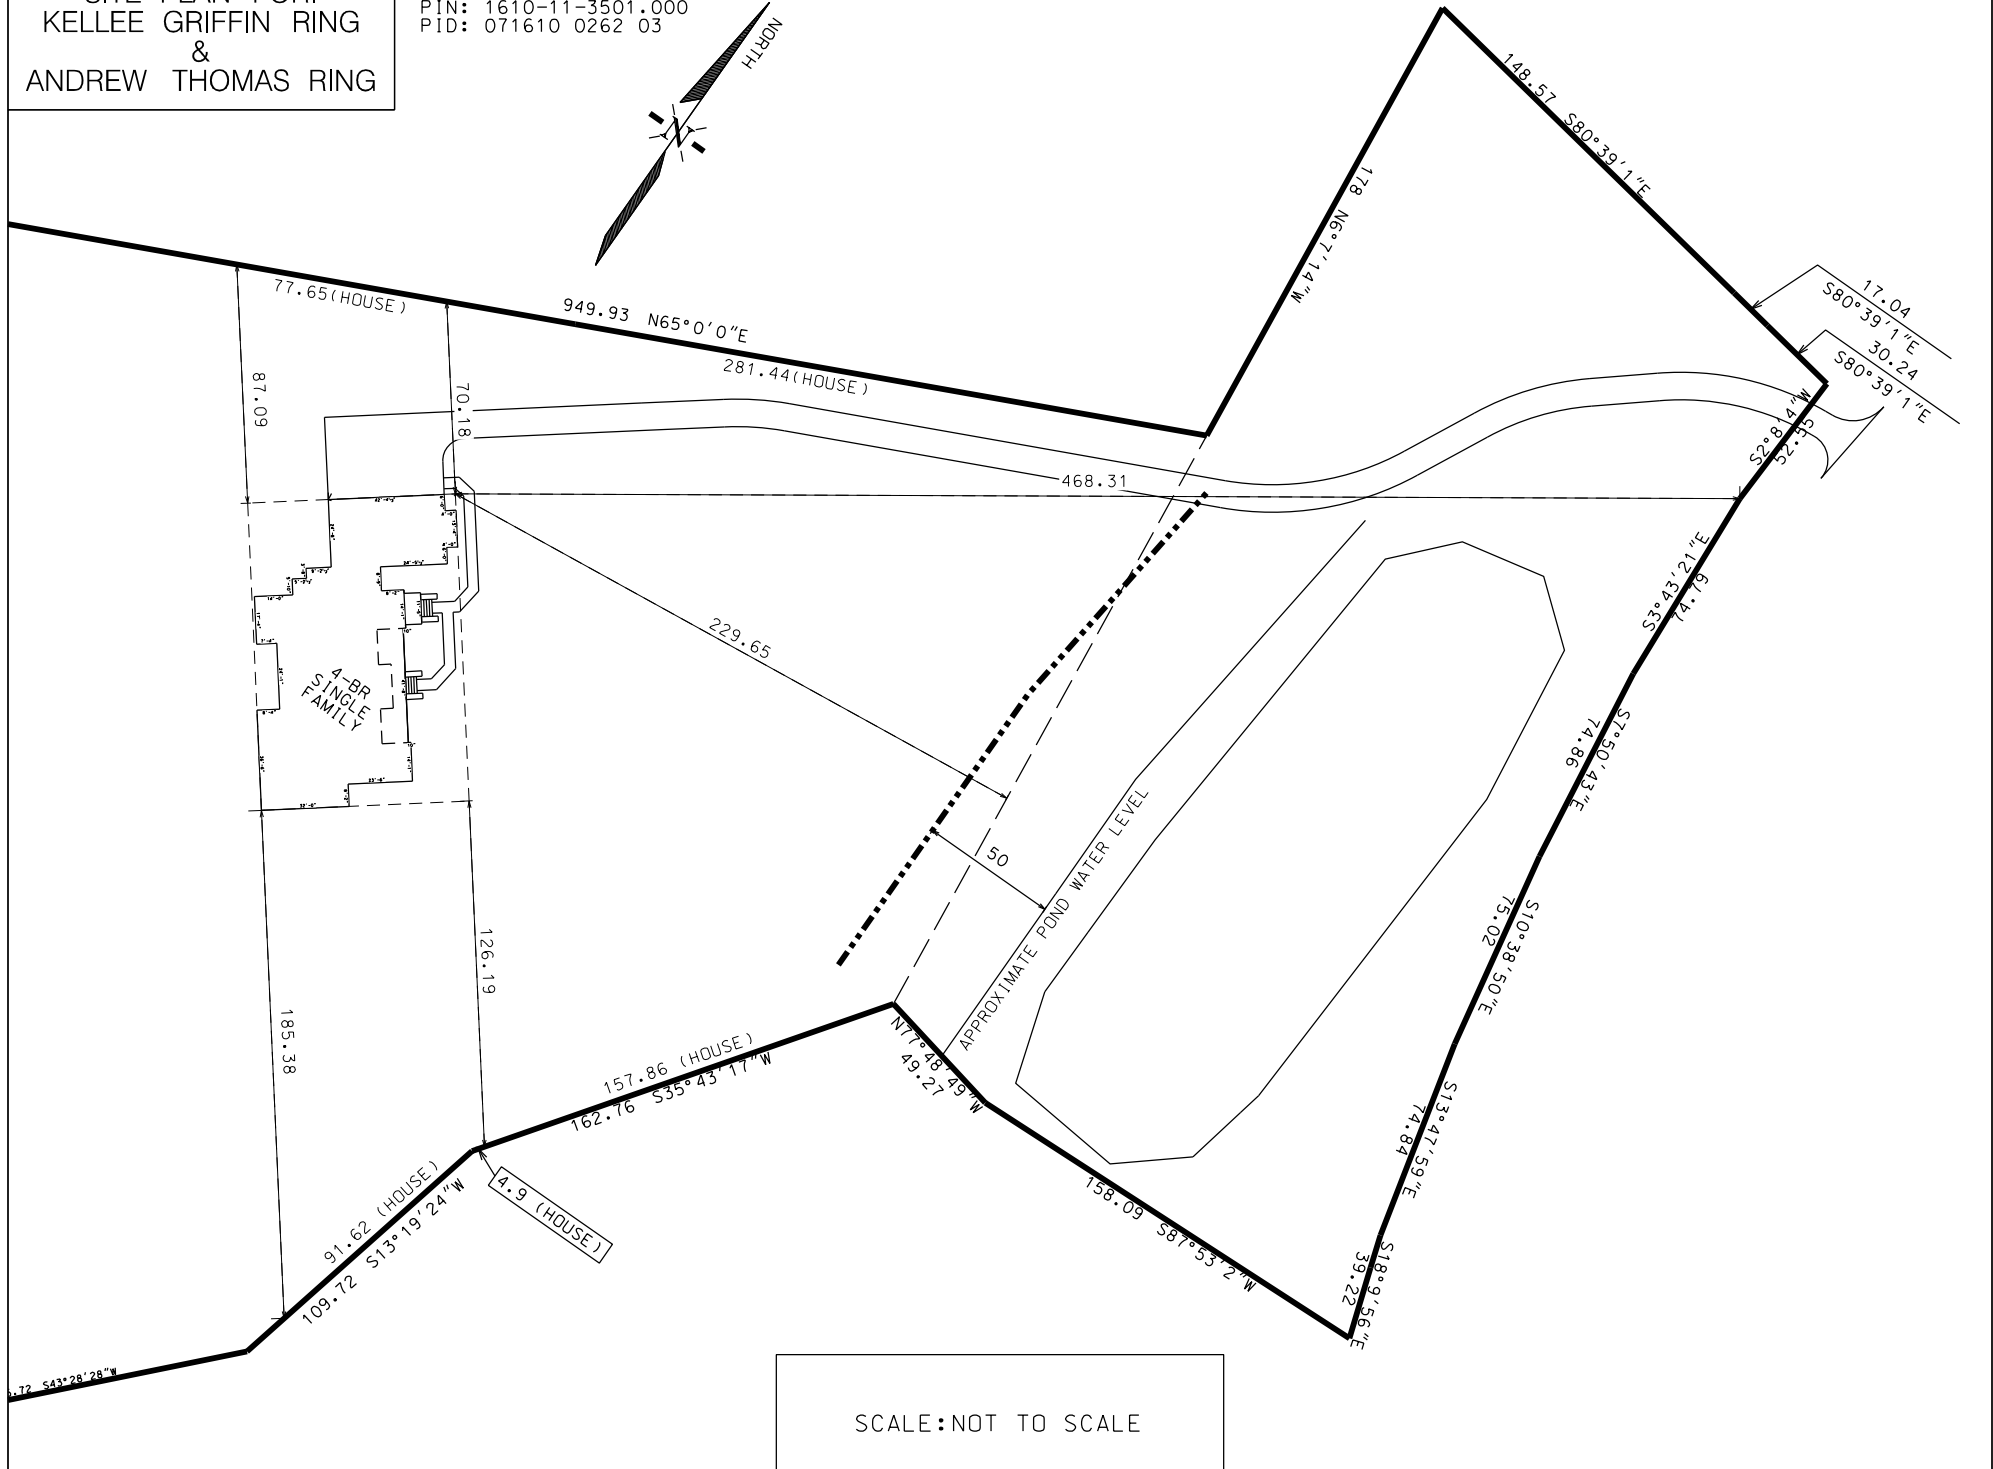


SITE PLAN FOR:  
KELLEE GRIFFIN RING  
&  
ANDREW THOMAS RING

PIN: 1610-11-3501.000  
PID: 071610 0262 03

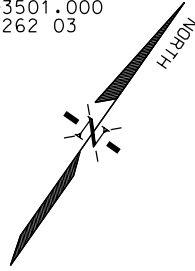

SCALE: NOT TO SCALE