
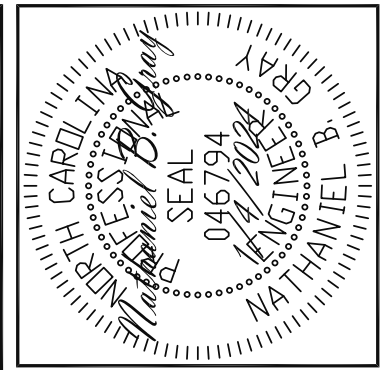


# 1ST FLOOR FRAMING PLAN

WALLS AND CEILING

1/4" = 1'-0"

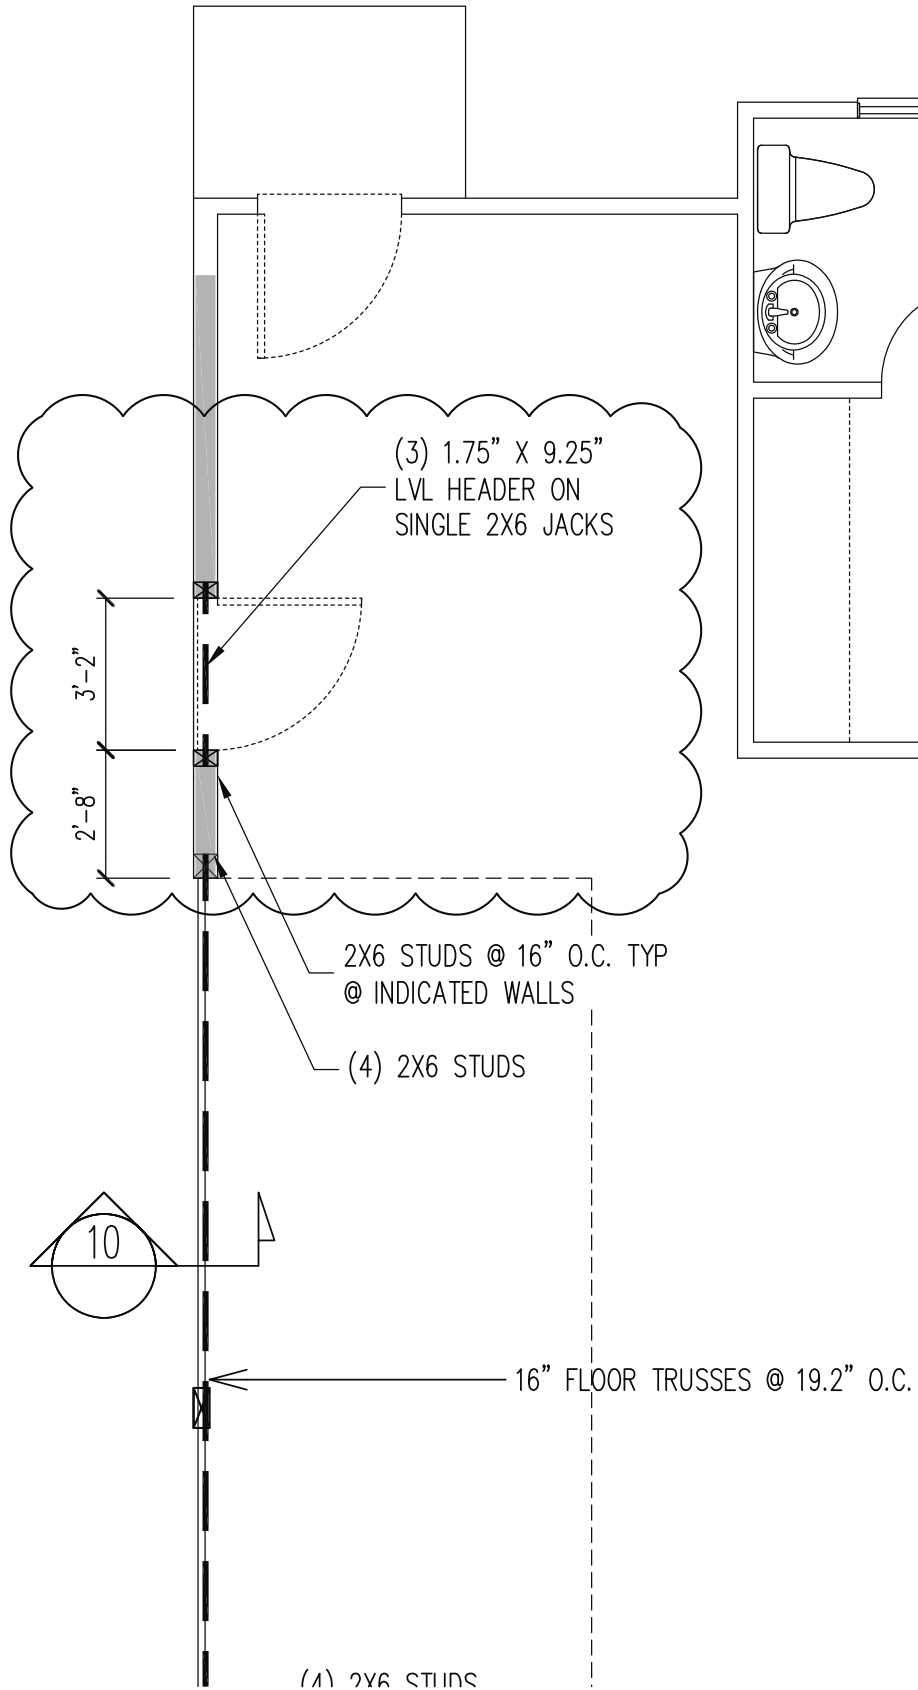

**Engineering**  
**Tech**  
ASSOCIATES, P.A.

STRUCTURAL ENGINEERS  
License No. C-3870  
318 W Millbrook Rd. Unit 201  
Raleigh, North Carolina 27609  
Phone (919) 844-1661

GREAT SOUTHERN HOMES			
SCOPE	SERVICE DOOR AT GARAGE	REV #	REF PROJ #
LOC	16 CRIFFON POINTE	DATE	

ENG: **NBC**  
DATE: **1/4/2024**

PARENT  
**22-65-413**

PROJECT NO.  
**24-75-019**

SHEET NO.  
**SL1**

1 of 1