

NOTES:

1. THIS PROPERTY IS NOT LOCATED WITHIN A FEMA SPECIAL FLOOD HAZARD AREA AS SHOWN ON DFIRM MAP 3720064000J AND 3720054800J, DATED OCTOBER 3, 2006.
2. ALL DISTANCES ARE HORIZONTAL GROUND DISTANCES.
3. NO TITLE SEARCH WAS PERFORMED FOR THIS PLOT PLAN.
4. AREAS CALCULATED BY COORDINATE GEOMETRY.

IMPERVIOUS AREA:

| | |
|----------------|-----------------|
| HOUSE/PORCH: | 2280.98 SQ. FT. |
| WOOD DECK: | 141.91 SQ. FT. |
| DRIVEWAY/WALK: | 1832.63 SQ. FT. |
| TOTAL: | 4255.52 SQ. FT. |

REFERENCES:


DB: 4165; PG: 2519
 MB: 2022; PG: 354

MARGARET TAYLOR ROBINSON
 DB: 752; PG: 414
 DB: 950; PG: 528
 MAP NUMBER 2000-520

LEGEND:


- ERB EXISTING REBAR
- EIP EXISTING IRON PIPE
- ⊗ EPK EXISTING PK NAIL
- NPS NO POINT SET
- ⊙ NCGS MON. N.C. GEODETIC MONUMENT
- ECM EX. CONCRETE MONUMENT
- RBS REBAR SET
- PKS PK NAIL SET
- CONC. MON. CONCRETE MONUMENT SET
- ◆ PP POWER POLE
- LP LIGHT POLE

| LINE TABLE | | |
|------------|--------|-------------|
| LINE | LENGTH | BEARING |
| L1 | 43.43 | S69°56'37"W |
| L2 | 33.46 | S56°52'52"W |
| L3 | 45.19 | S36°25'48"W |

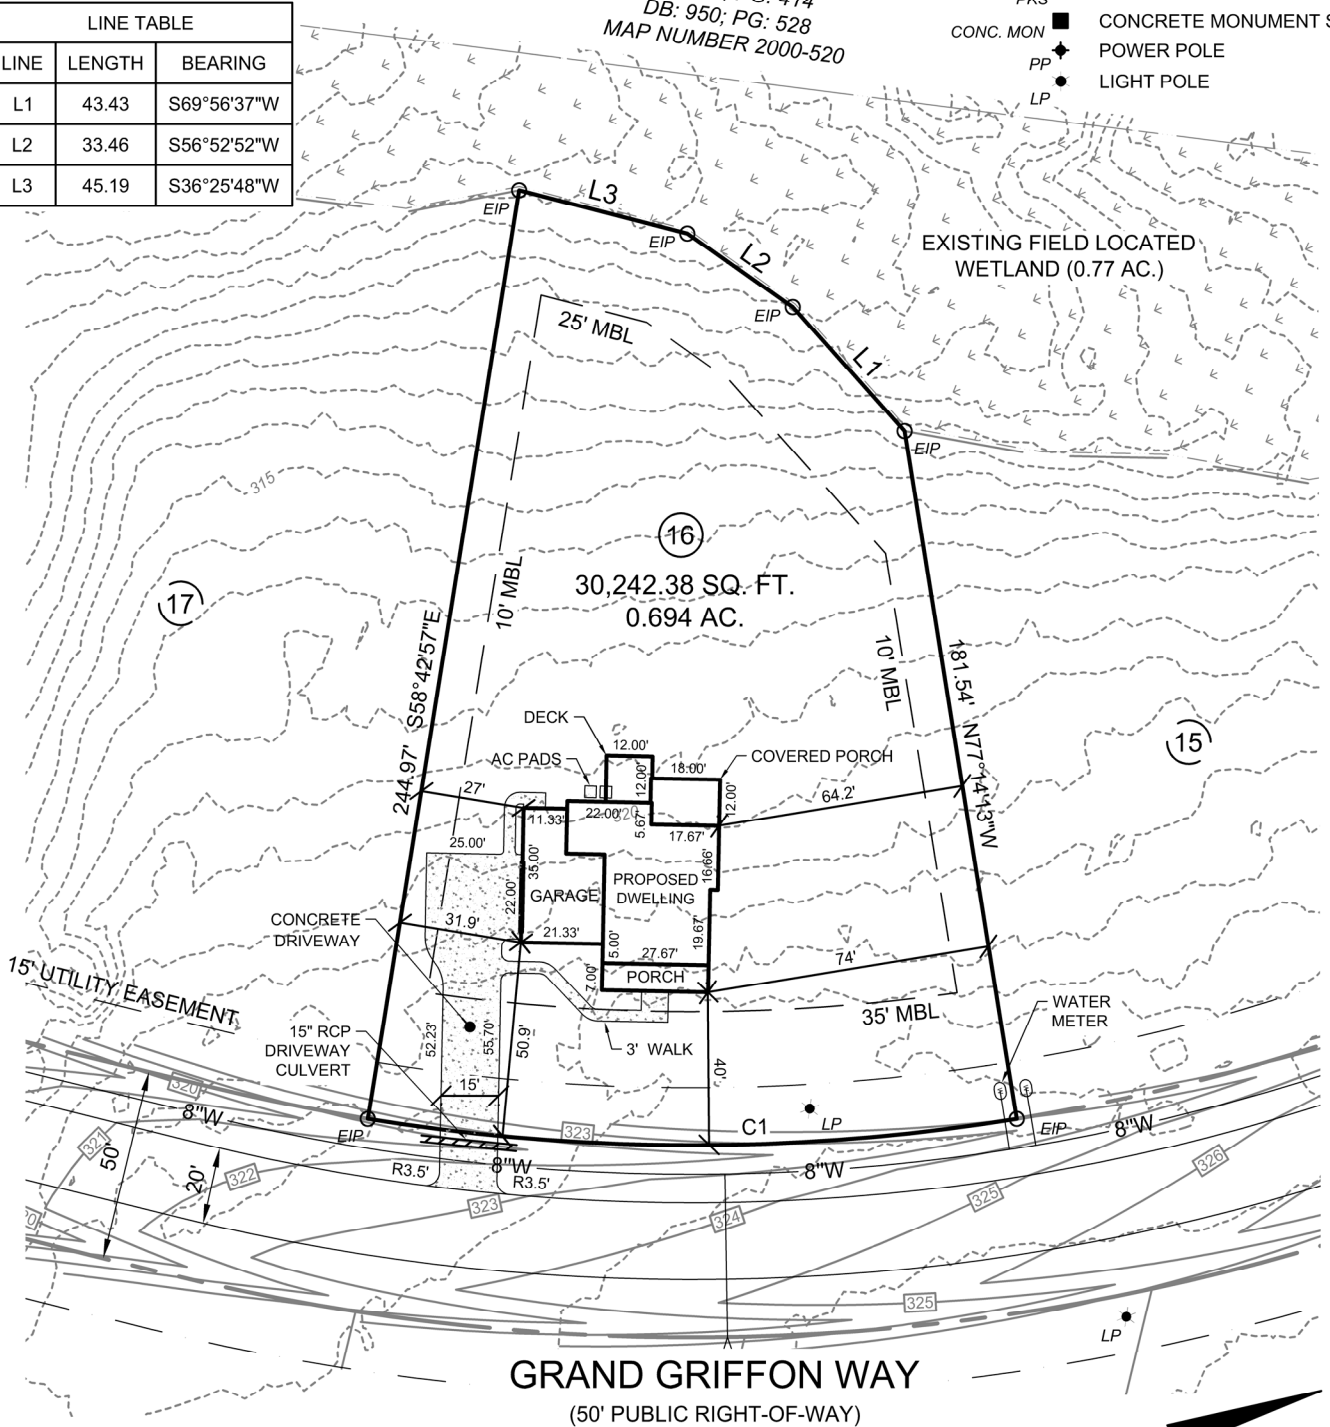

| CURVE TABLE | | | | | |
|-------------|--------|--------|-----------|---------------|--------|
| CURVE | RADIUS | LENGTH | DELTA | CHORD BEARING | CHORD |
| C1 | 525.00 | 169.71 | 18°31'15" | N22°01'25"E | 168.97 |

| SETBACKS: | |
|-----------------|--------|
| FRONT YARD: | 35 FT. |
| SIDE YARD: | 10 FT. |
| CNR. SIDE YARD: | 20 FT. |
| REAR YARD: | 25 FT. |

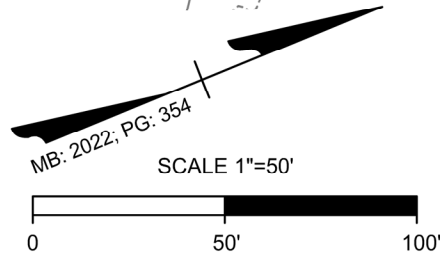

CAROLINA
 Land Development Group
 1304 N. Respass Street
 Washington, NC 27889
 Phone: (919) 608-9390
 Email: spencer@CLDGCORP.com
 C-2743

SEAL:

PROJECT: PLOT PLAN FOR:
LOT 16 GRIFFON POINTE
SUBDIVISION PHASE I
 (HAWTHORNE II - FLOOR PLAN)

LOCATION: 134 GRAND GRIFFON WAY, LILLINGTON, N.C. 27546
 UPPER LITTLE RIVER TOWNSHIP, HARNETT COUNTY

| | | |
|-----------------|----------------------|------------------|
| DRAWN BY: CBM | PIN NO: 0640-12-5011 | DATE: 03-21-2024 |
| CHECKED BY: SBT | PROJECT NO: 2022010 | SCALE: 1" = 50' |