
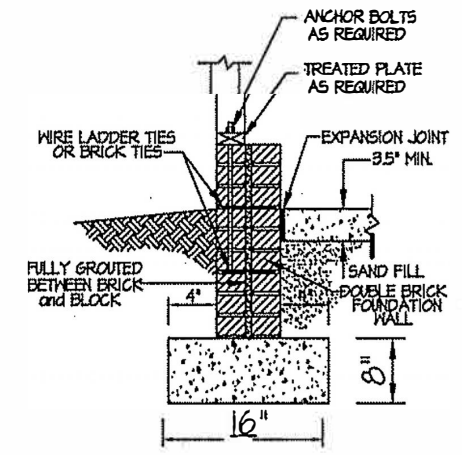
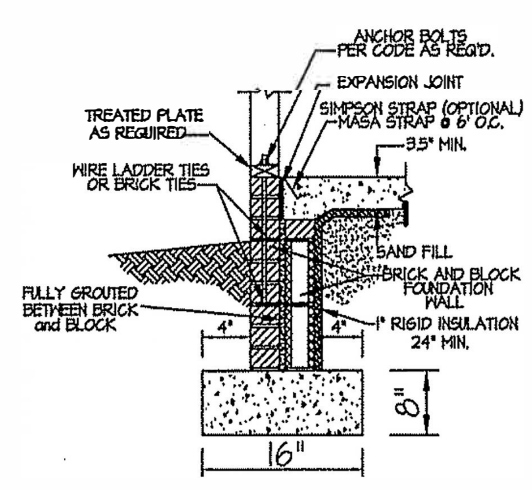


COMPUTER FILE: Campbell- RUSSELL NOV.-2020

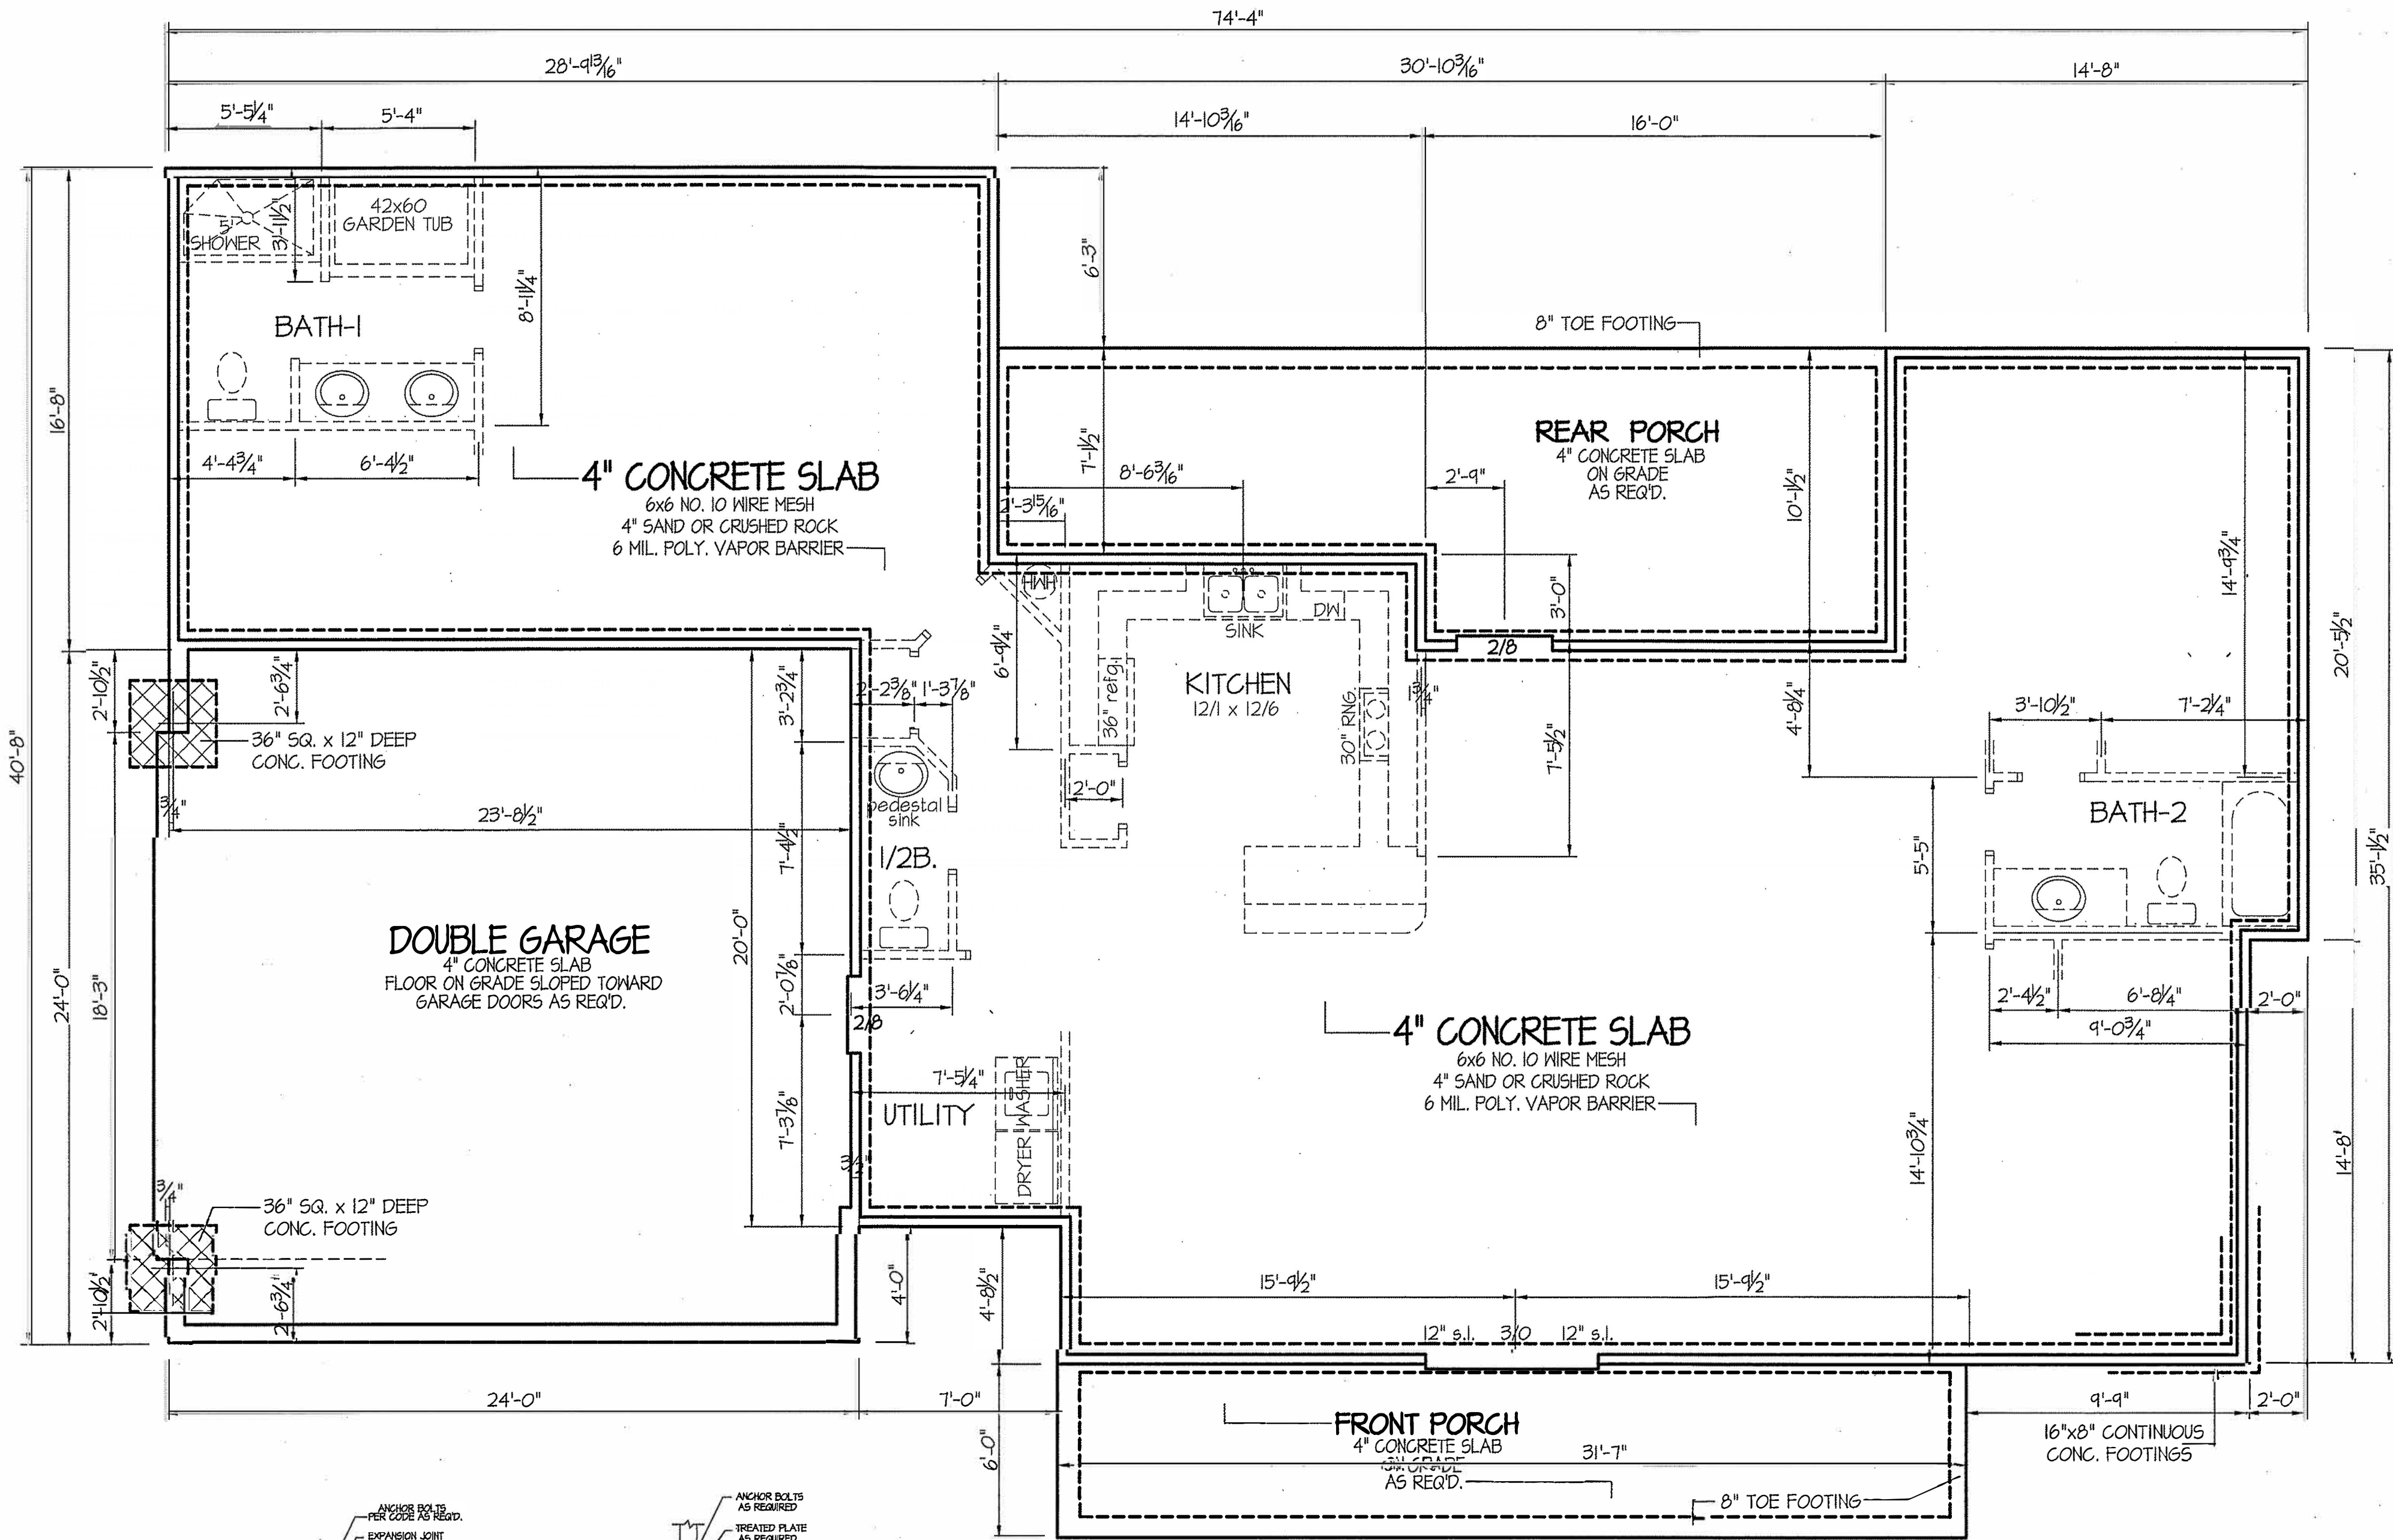


SLAB NOTES:
USE 4" CONCRETE SLAB ON FILL AS REQ'D.
PROVIDE ANCHOR BOLTS AROUND PERIMETER OF HOUSE (1/2" BOLTS @ 4' o.c. [Within 12" from corners]-HOOK END EMBEDDED 15" IN CONCRETE)
TREAT SOIL FOR TERMITES AS REQ'D. BY LOCAL/STATE CODES
HOLD PORCH AND GARAGE SLAB 4" MIN. BELOW HOUSE SLAB
PROVIDE STEPS AS REQ'D.

N.C. SPECIFIC
COMcheck or ASHRAE 90.1
2013 COMcheck SHALL BE PERMITTED TO DEMONSTRATE COMPLIANCE WITH THE N.C. 2018 ENERGY CONSERVATION CODES. (SECTION C401.2 (3))

STEM WALL SLAB
FOUNDATION PLAN
SCALE: 1/4" = 1'-0"

DATE:
NOV. 13, 2020

FREEDOM FAMILY HOMES
P.O. BOX 608
DUNN, N.C. - 28335
O: (910) 892-1231 FAX: (910) 892-5680
© 2020, FREEDOM FAMILY HOMES

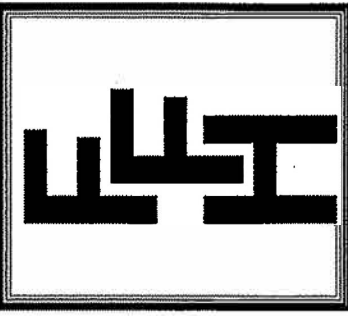

EXCLUSIVE PLAN FOR
FREEDOM FAMILY HOMES
Campbell- 2211 II

SHEET NO.
3s