



Meadows
 ARCHITECTURE
 2745 Old Sugar Rd 205-243-5029
 Durham, NC 27707 <http://www.meadows.eco>

ARCHITECTURAL SITE PLAN
 ROLLINS MILL RD GUESTHOUSE

DATE: 11/07/2020
 ARCHITECTURAL A010

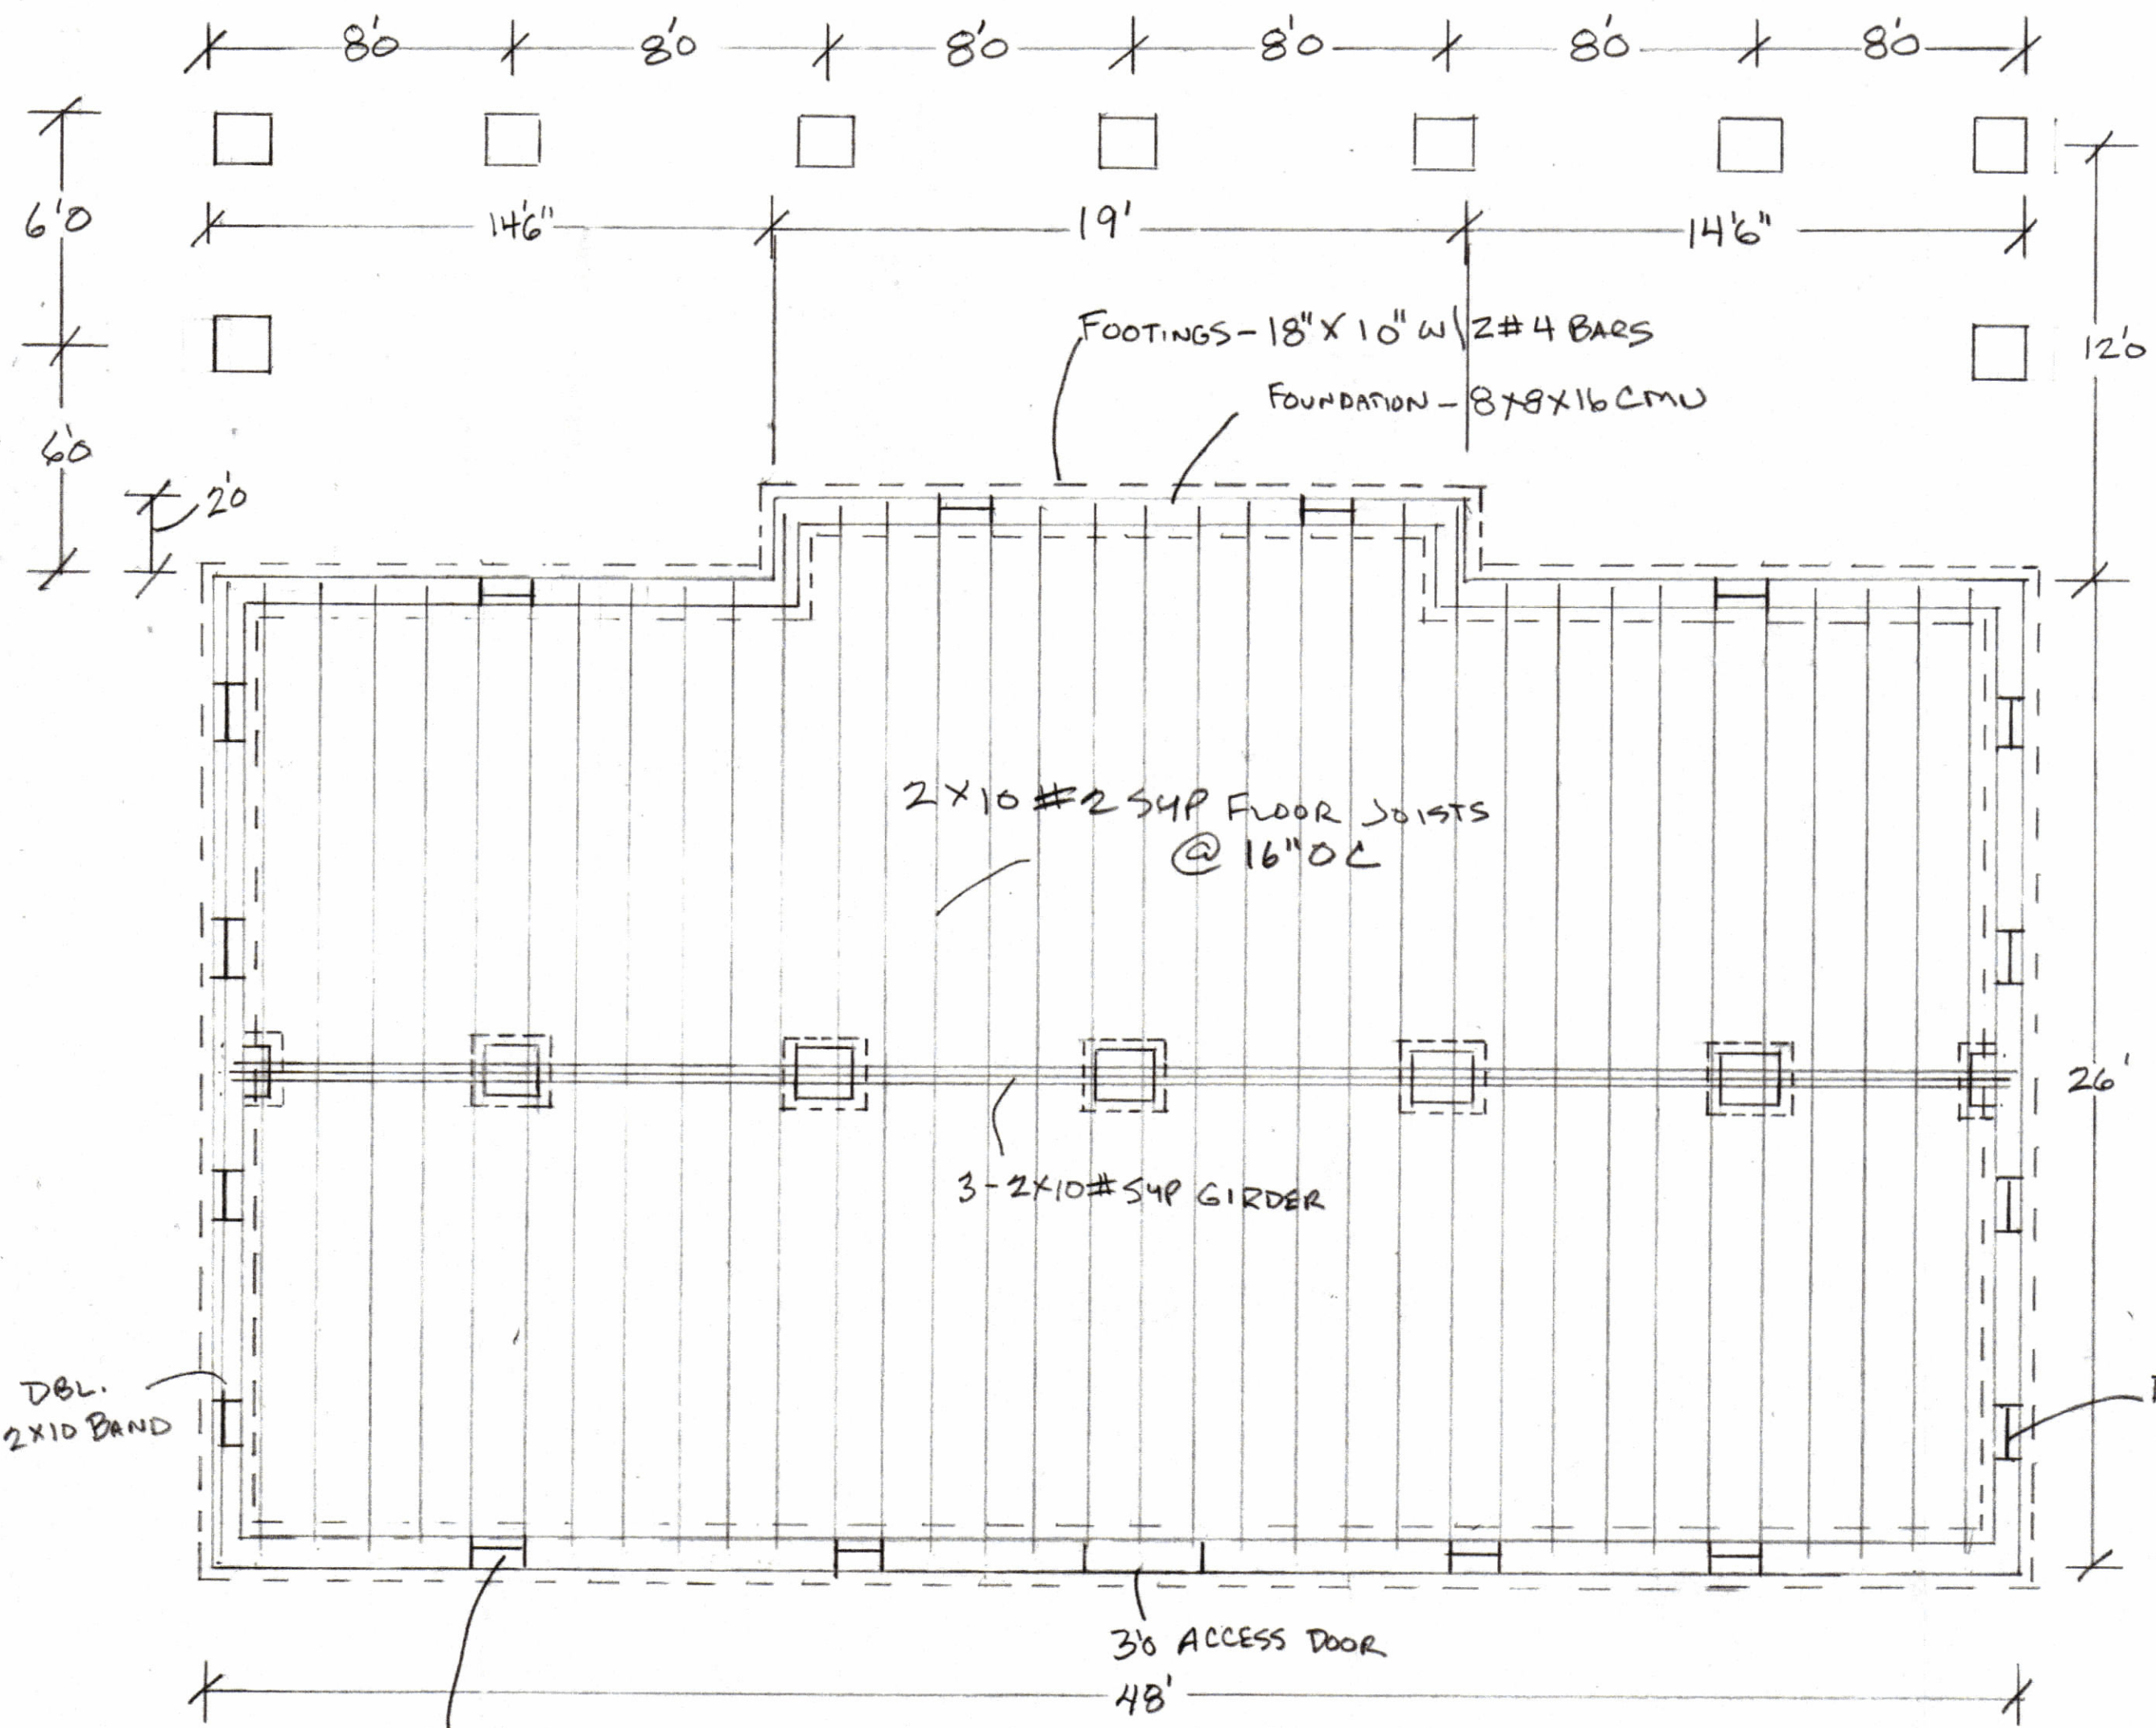


FOUNDATION & FOOTING PLAN
 SCALE - 1/4" = 1'0"

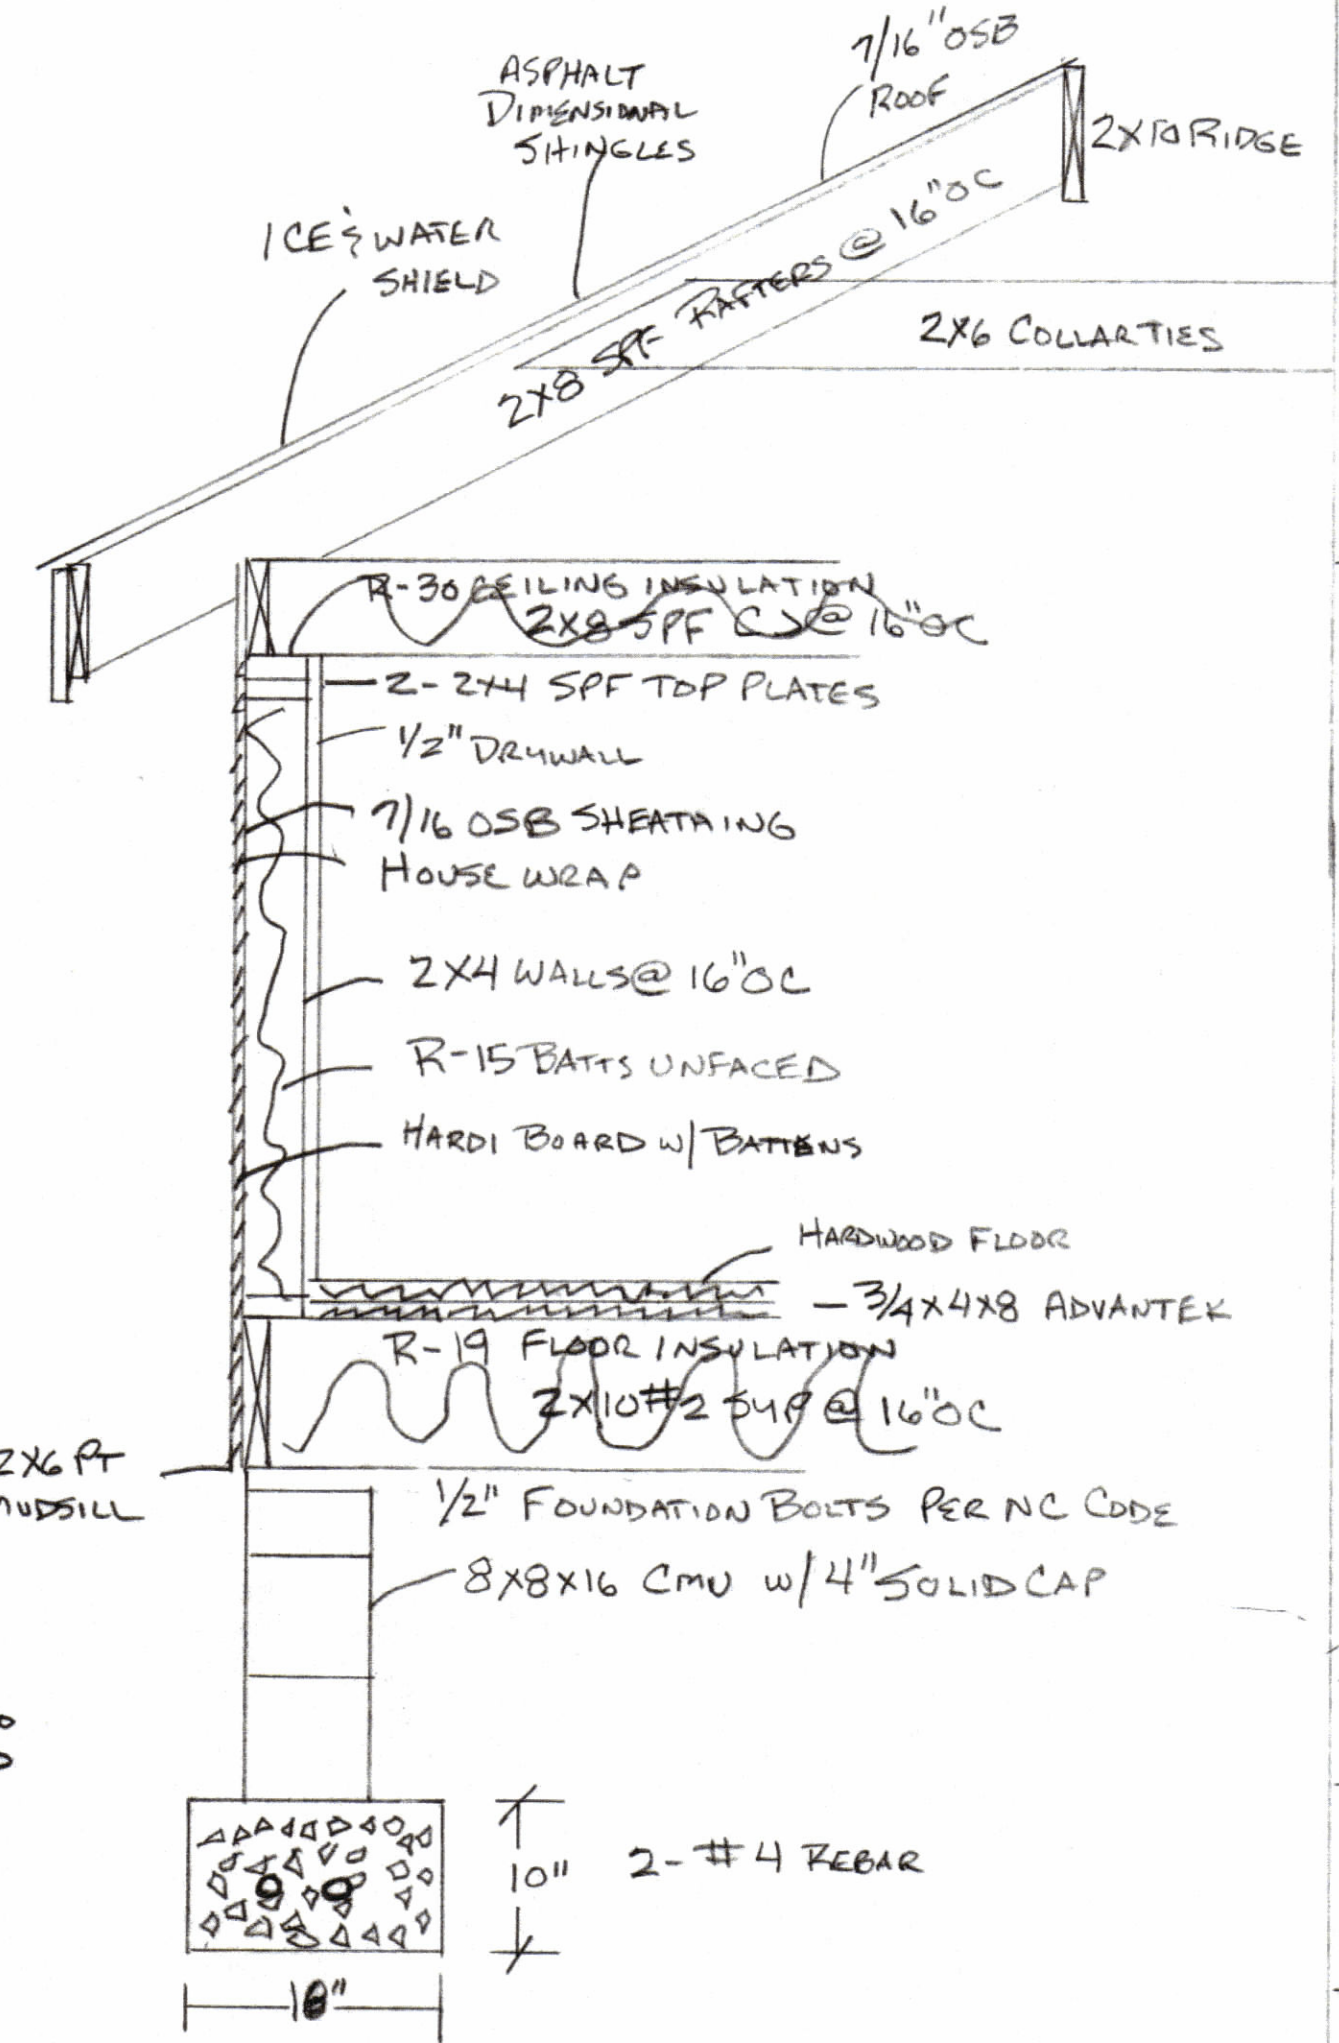

TYPICAL SECTION
 SCALE - 1/2" = 1'0"

FOOTINGS FOUNDATION, FLOOR FRAMING AND SECTION
 AMY & DANIEL PRUITT
 837 ROLLING MILL RD
 HOLLY SPRINGS, NC 27540
 DATED 11/15/22
 DRAWINGS BY PRUITT BLDG. CO.
 A-1

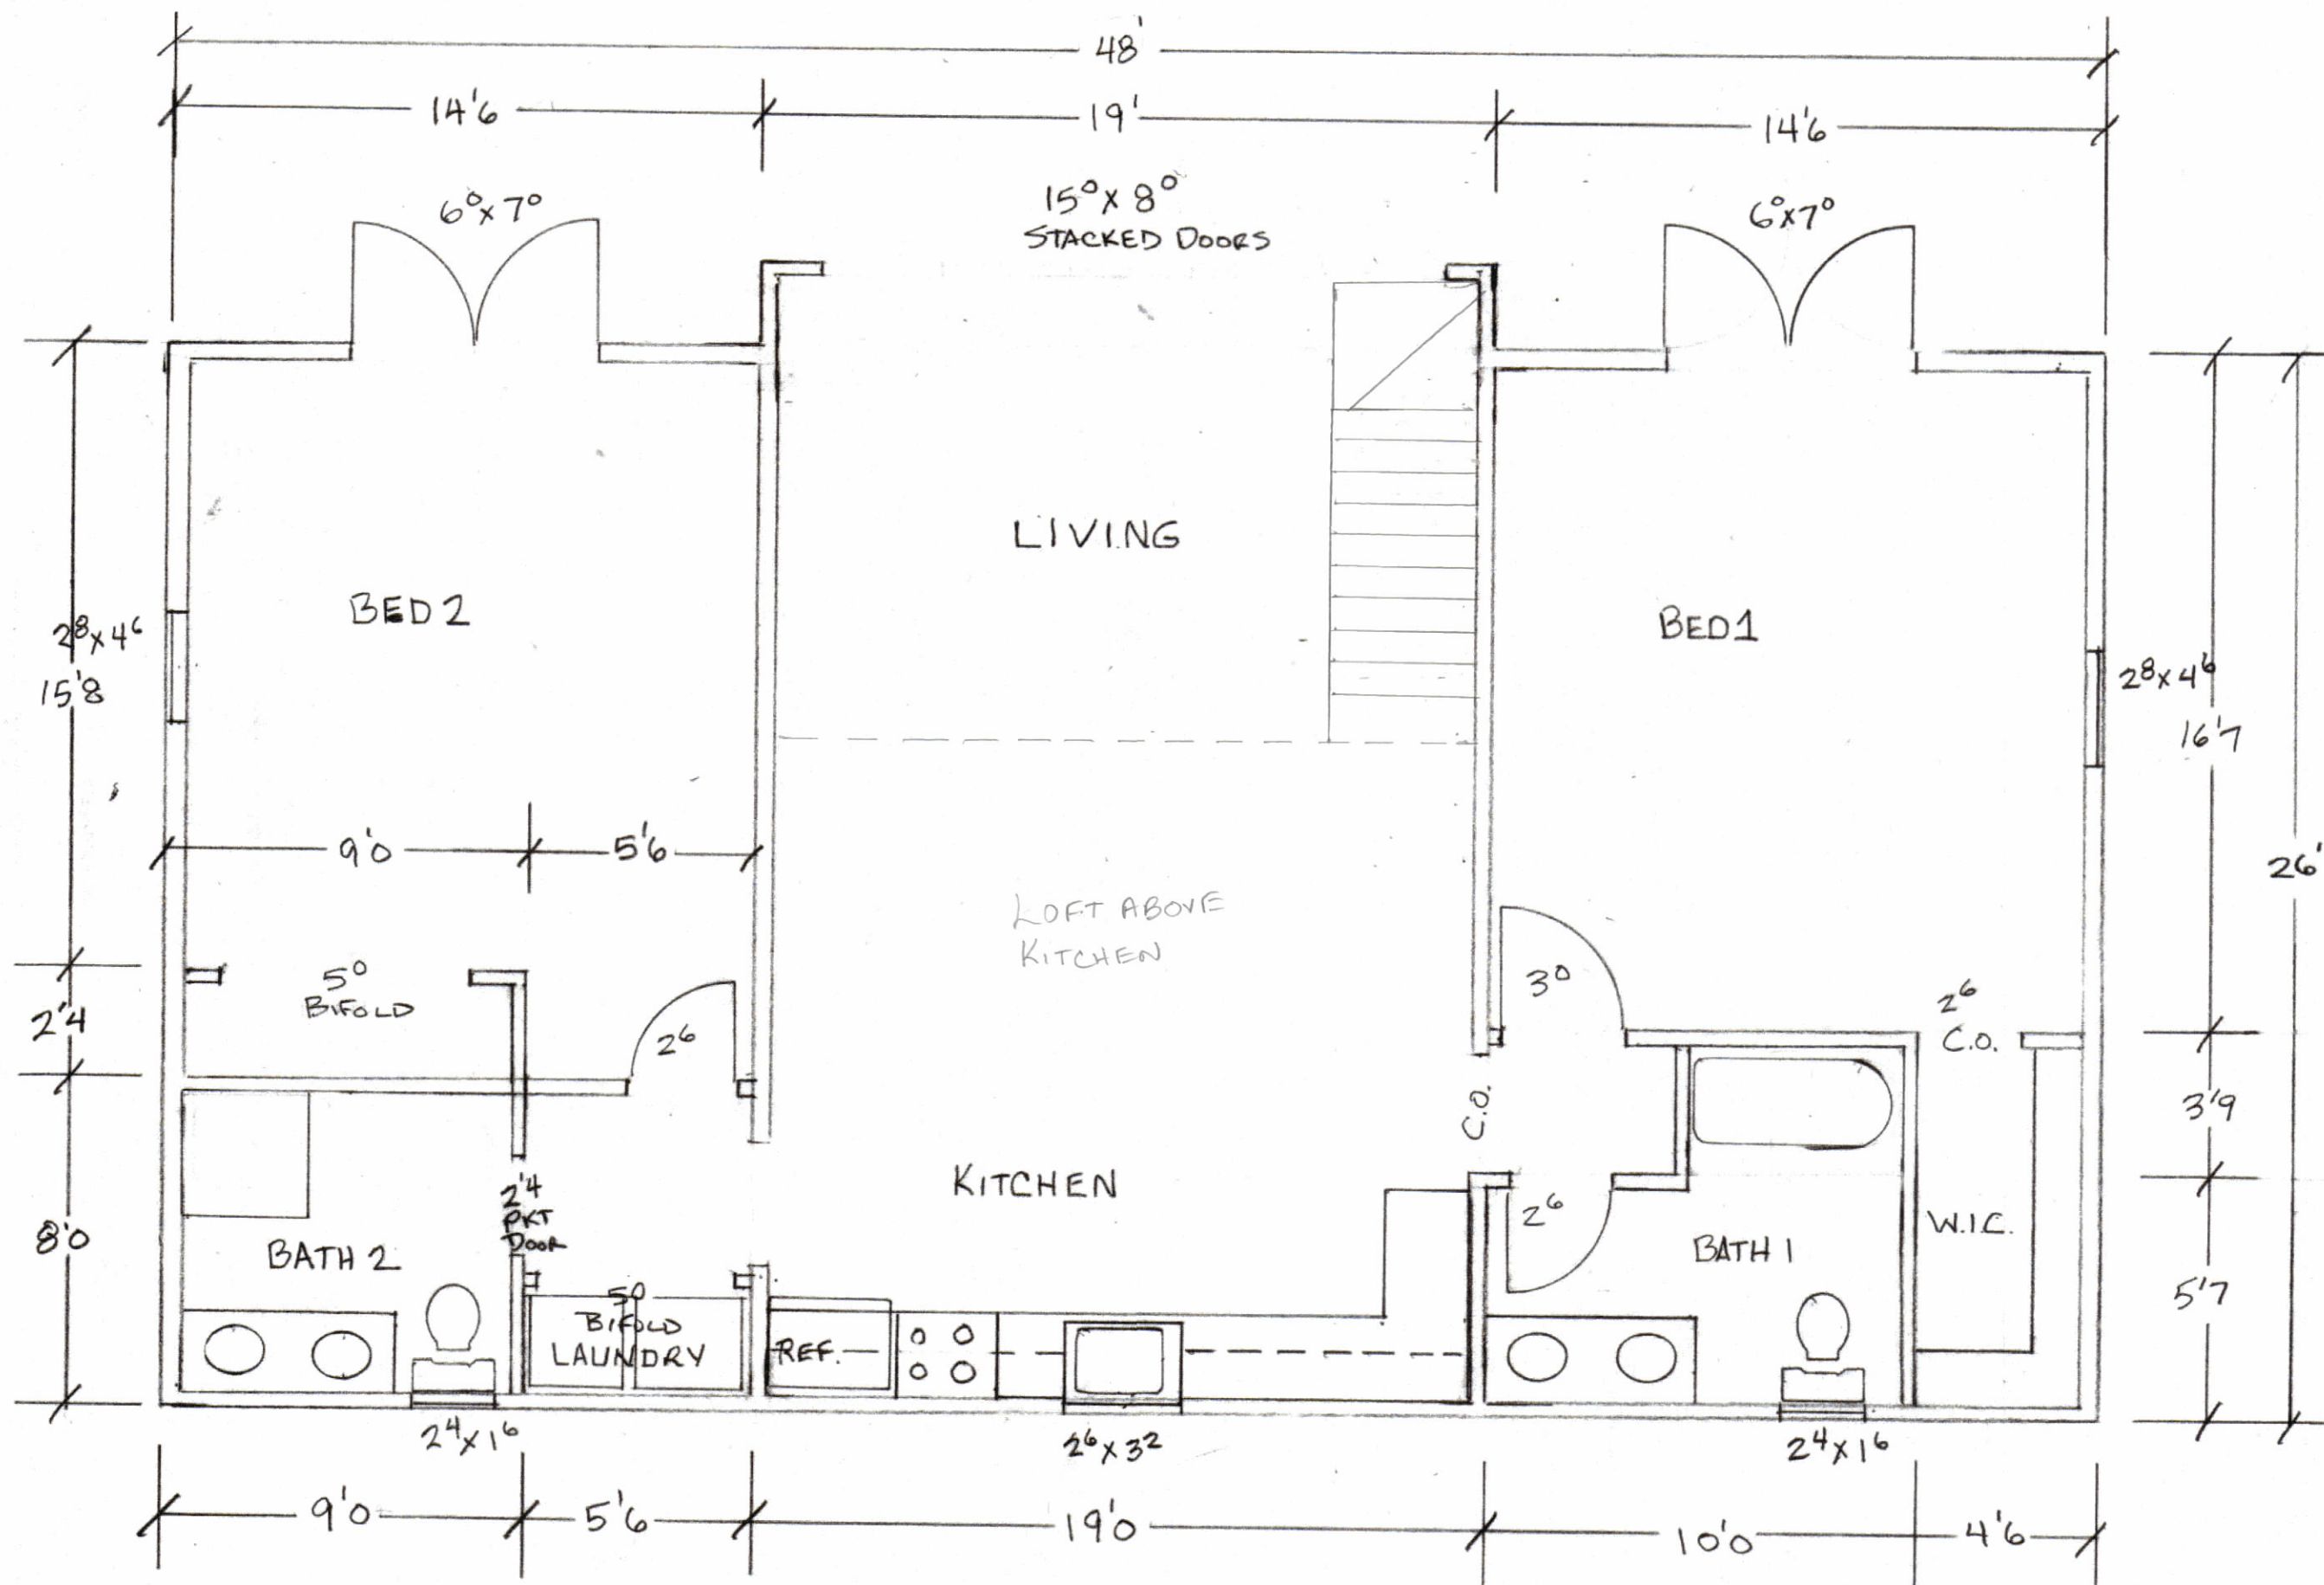

FLOOR PLAN
SCALE 1/4" = 1'0"


PRUITT POOL HOUSE

FLOOR PLAN


AMY & DANIEL PRUITT
837 ROLLINS MILL RD
HOLLY SPRINGS, NC 27540

DATED
11/15/22
DRAWINGS BY
PRUITT BLDG. CO.

A-2

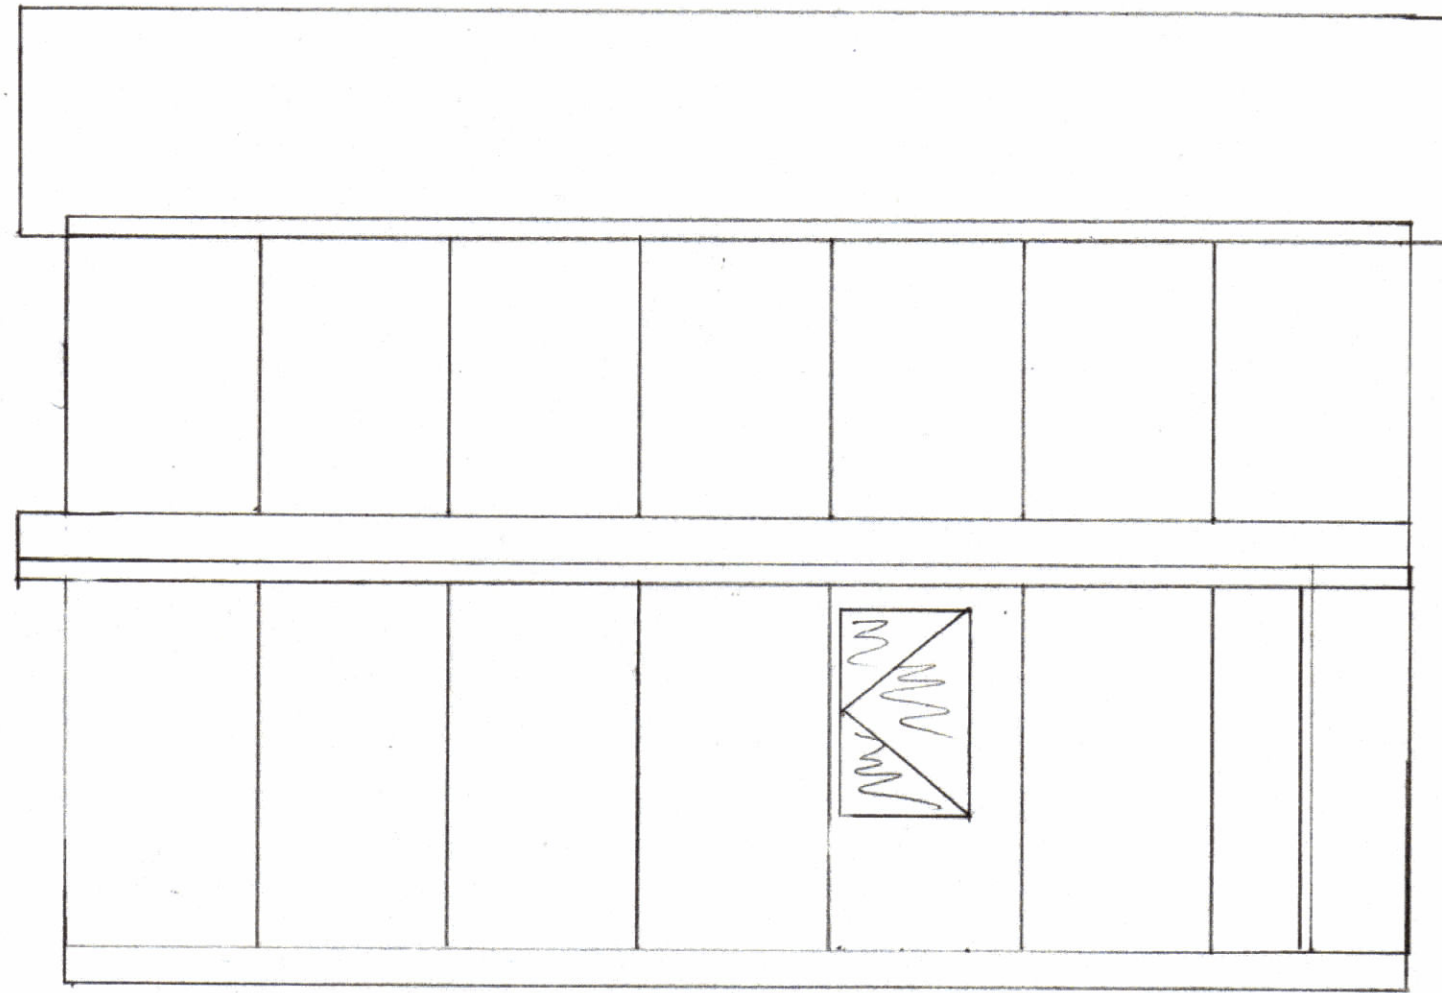

LEFT SIDE ELEVATION

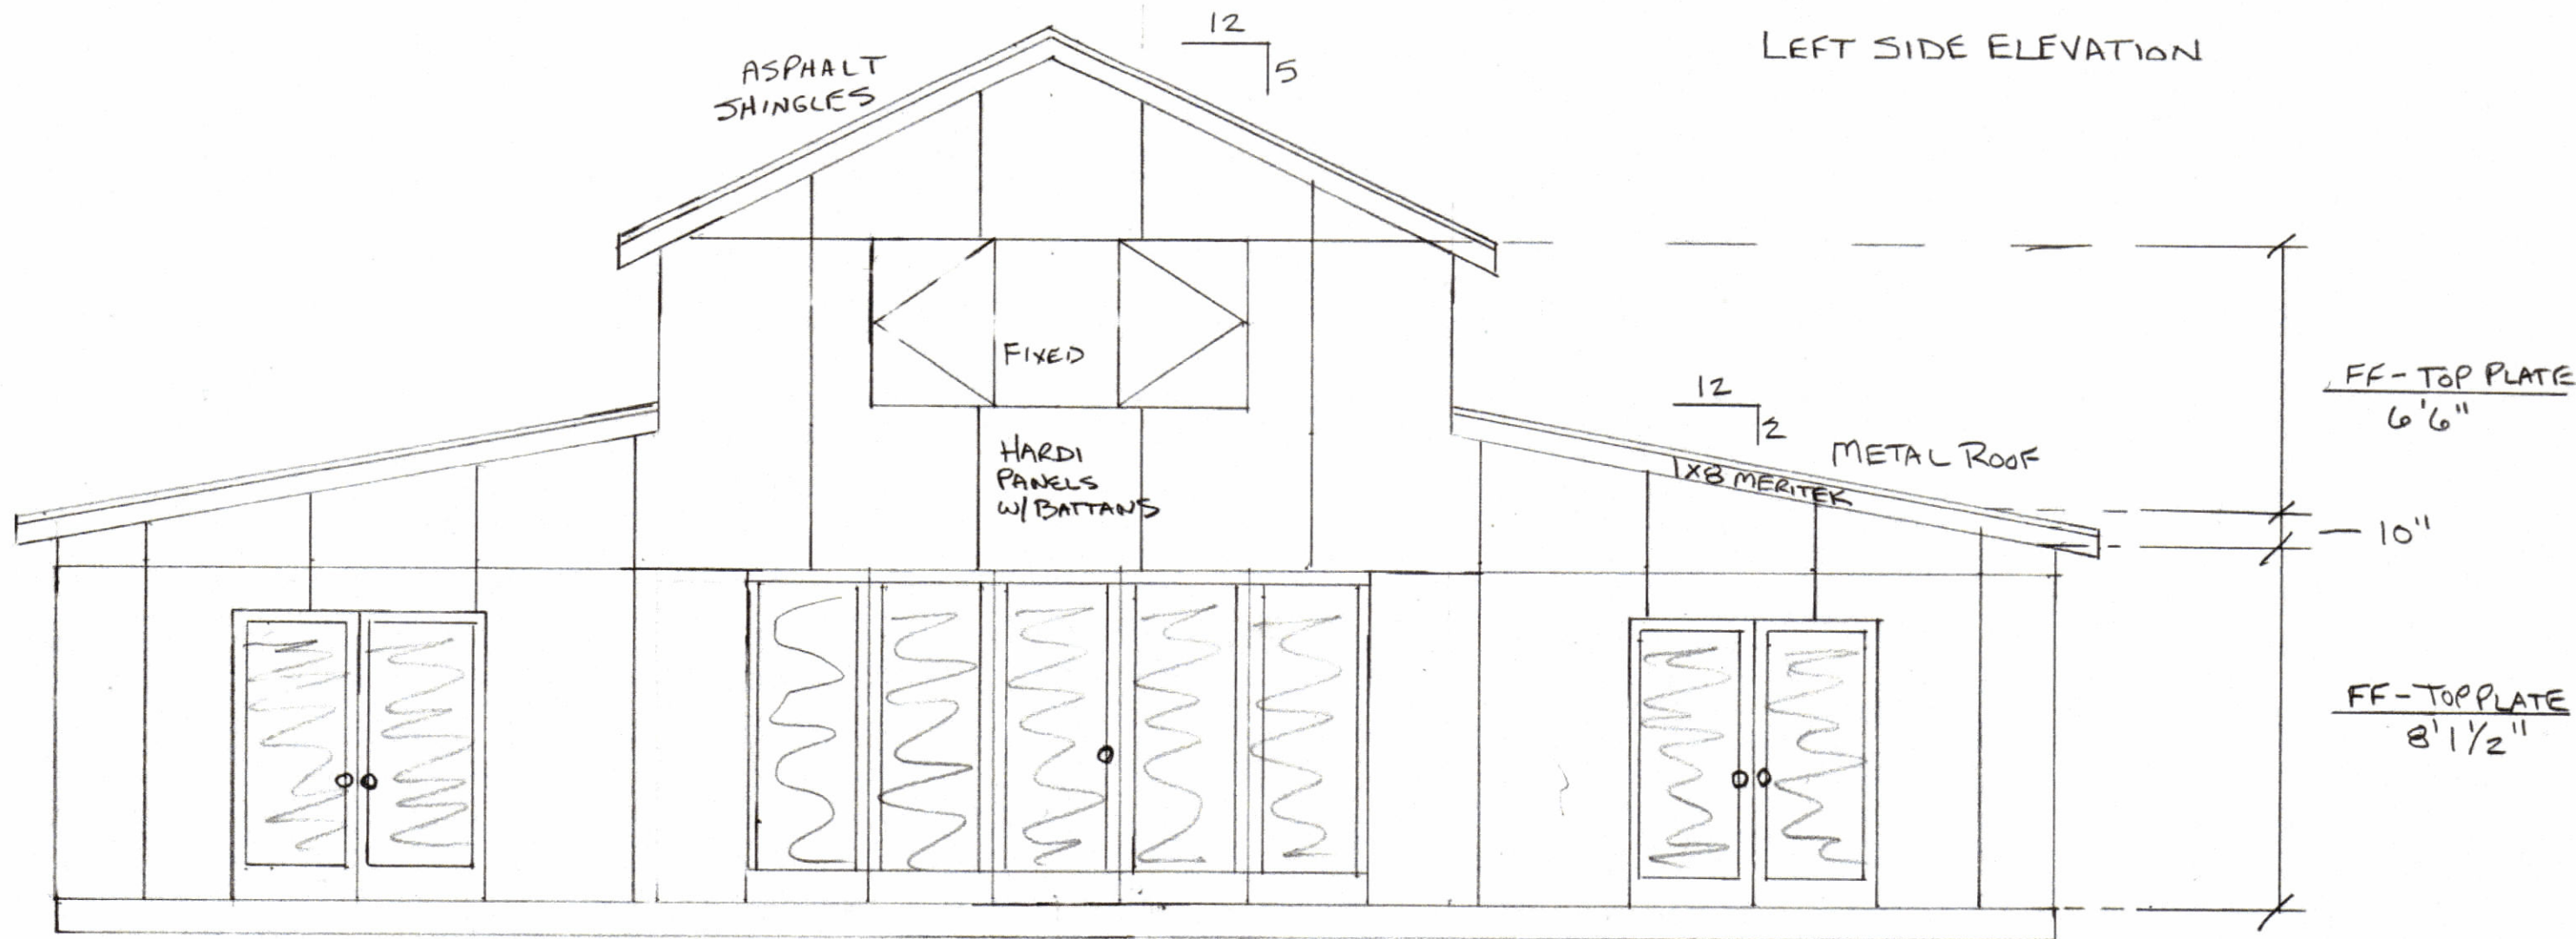

FRONT ELEVATION

SCALE - 1/4" = 1'0"

PRUITT POOL HOUSE

POOL HOUSE ELEVATIONS

AMY & DANIEL PRUITT
837 ROLLINS MILL RD
HOLLY SPRINGS, NC 27540

DATED
11/15/22
DRAWINGS BY
PRUITT BLDG. CO.

A-3