




Typical Exterior Elevation
 Fyre-Tec Series 925 Single Hung Window
 45- or 60-Minute UL Rated

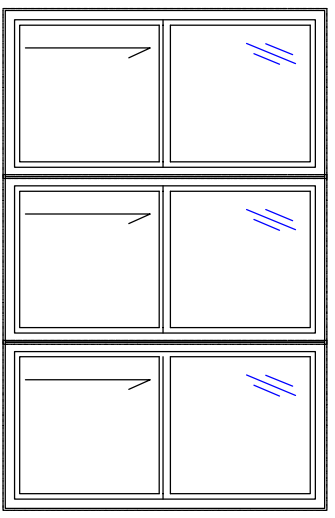


Mulled with Zero Vertical Mullions

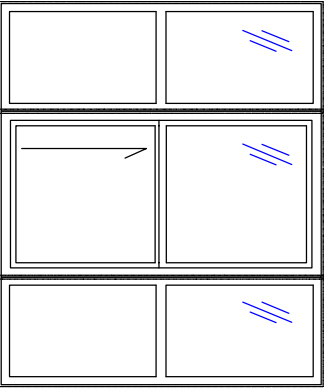


Mulled with Zero Vertical Mullions and Series 950 Fixed Lies

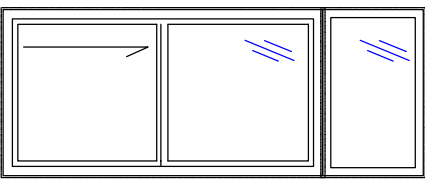

Mulled with Series 950 Transoms

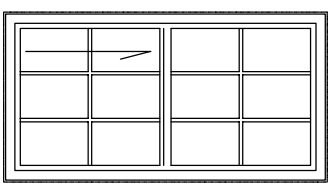


Internal 5/8" Grids In IGU

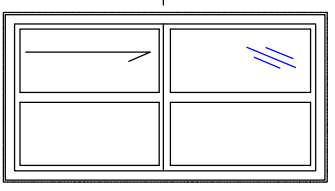

True Muntins

See Fire-Rated Glazing Section for various options and configurations for U.L. labeled glazing.

925 SINGLE HUNG - SUBFRAME INSTALLATION

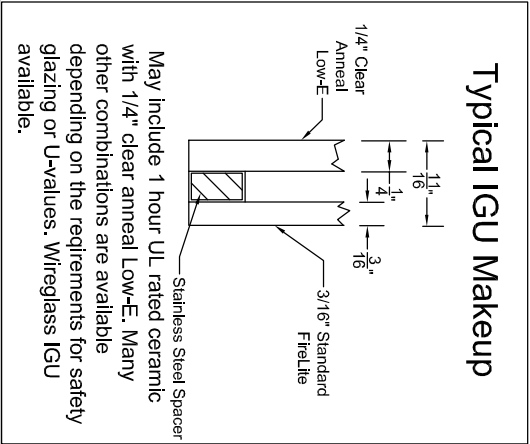


TOLERANCE:

1. FRACTIONS +/- 1/16
2. DECIMALS +/- .0025
3. ANGLES +/- 1/2 DEGREE

EXCEPT AS NOTED

DRAWN BY JDD	DATE 11-30-2015
CK'D BY	SCALE 1:8

P.O. Box 278, 701 Centennial Road
 Wayne, NE 68787

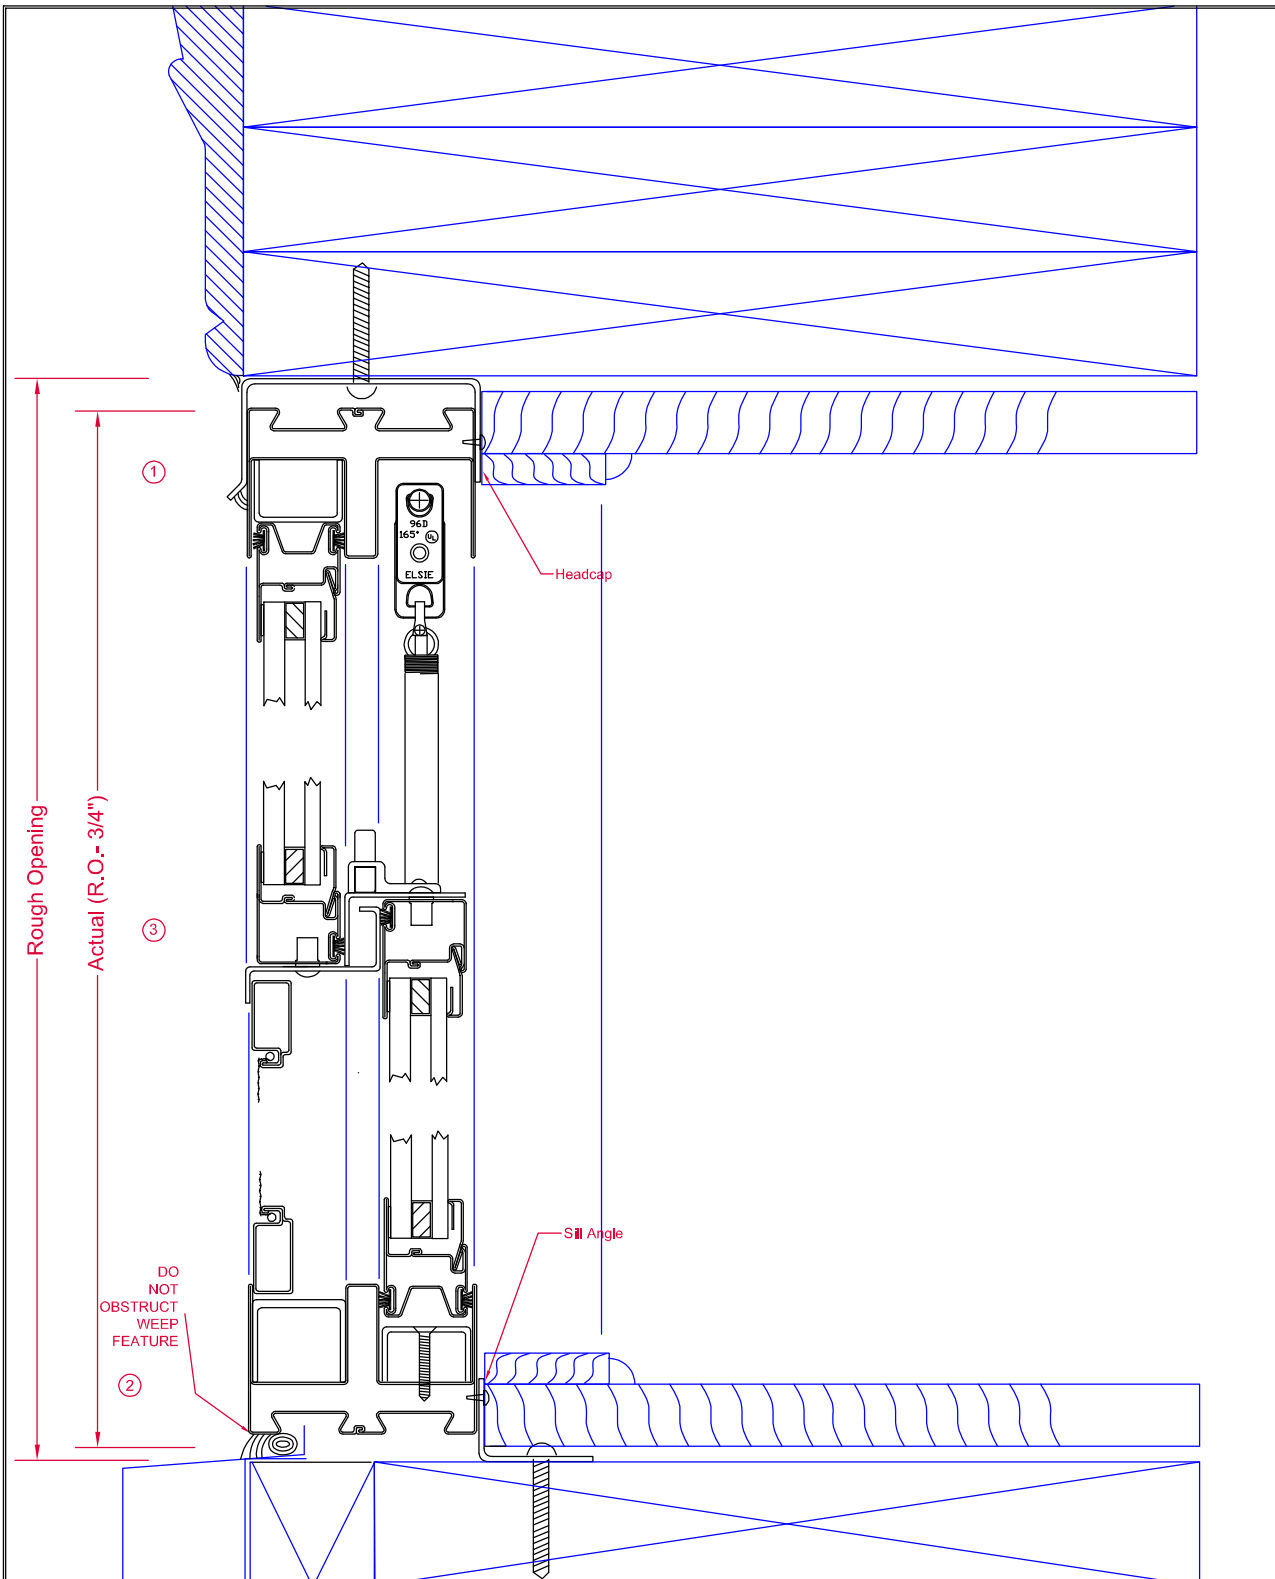

HEAD/SILL-SUBFRAME

DWN BY
JDD
CK'D BY

DATE
11-30-2015

SCALE
1:1.5




P.O. Box 278, 701 Centennial Road
Wayne, NE 68787

PAGE 2/3 DWG No. MODEL 925

TOLERANCE:
1. FRACTIONS ±1/16
2. DECIMALS ±.0625
3. ANGLES ± 1/2 DEGREE
EXCEPT AS NOTED


MAT'L

DO NOT
OBSTRUCT
WEEP
FEATURE

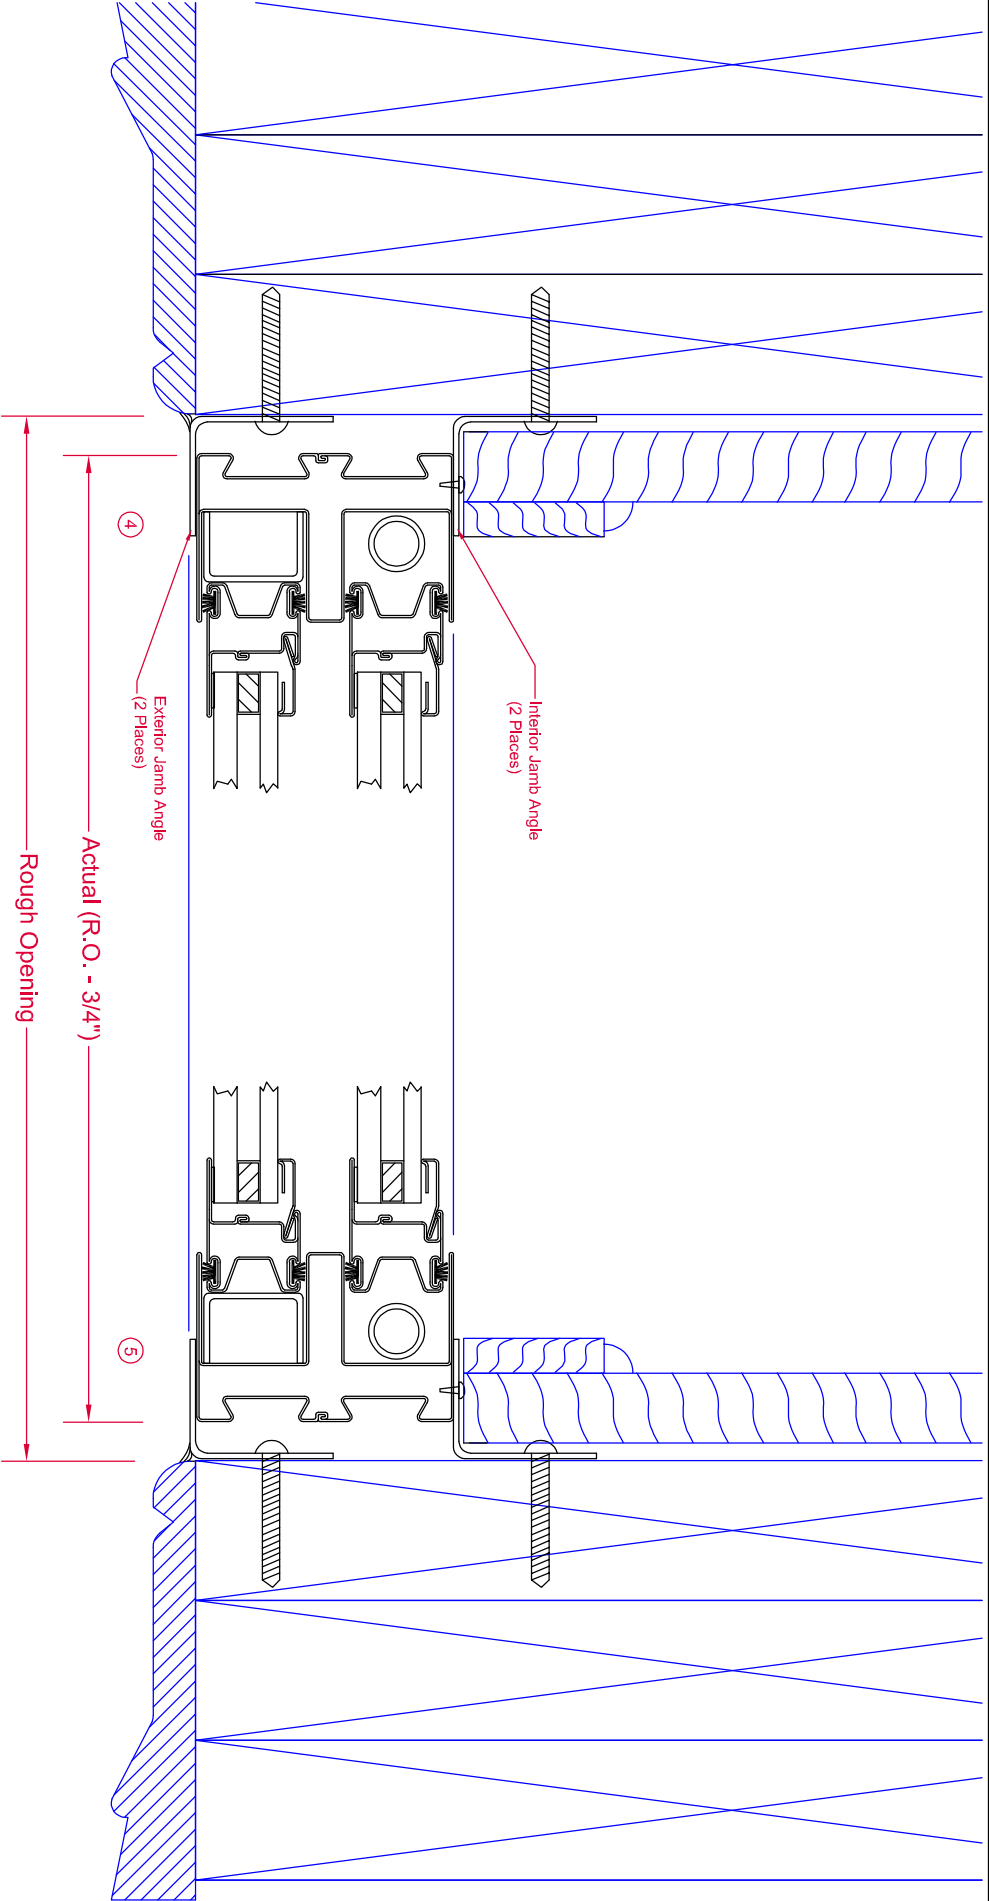

JAMB - SUBFRAME INSTALLATION KIT

TOLERANCE:	
1. FRACTIONS ±1/16	DRAWN BY
2. DECIMALS ±.0625	JDD
3. ANGLES ± 1/2 DEGREE	CHK'D BY
EXCEPT AS NOTED	
MATERIAL	DATE
	11-30-2015
SCALE	1:1.5

 
Pyreflec
 P.O. Box 278, 701 Centennial Road
 Wayne, NE 68787