





**Front Elevation**  
Scale: 1/4" = 1'0"

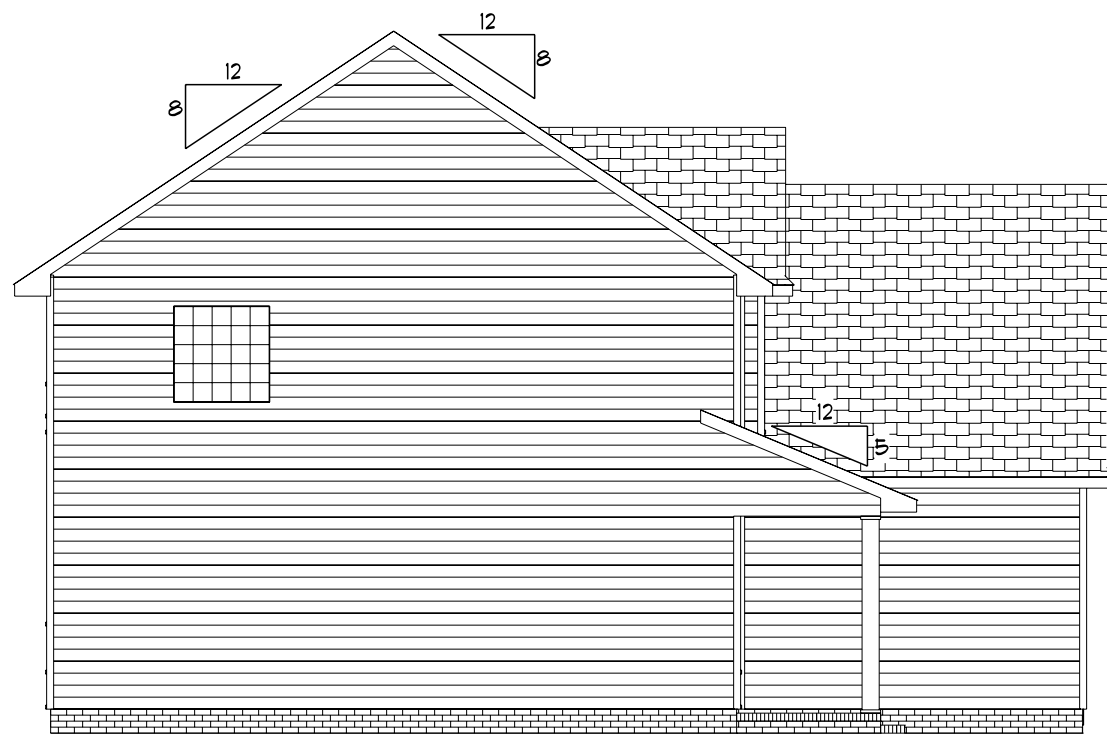

**Left Elevation**  
Scale: 1/8" = 1'0"



**Rear Elevation**  
Scale: 1/8" = 1'0"

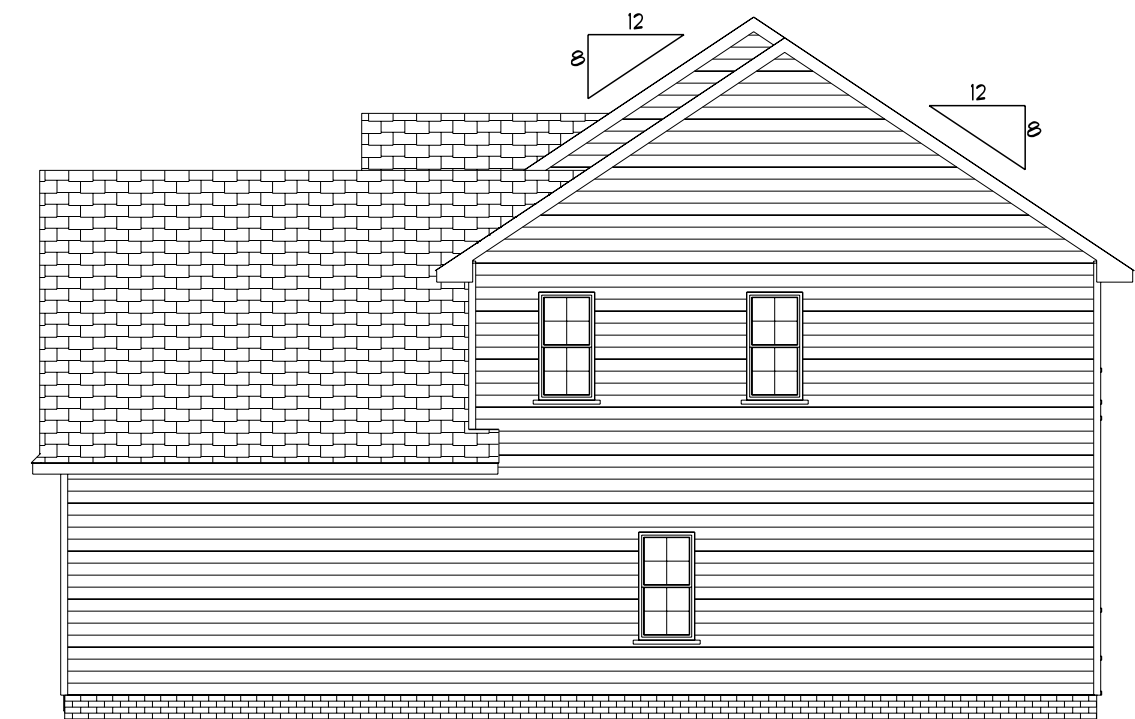



**Right Elevation**  
Scale: 1/8" = 1'0"

DATE: 1/6/2023  
REVISED  
DRAWING#

SCALE: 1/4"  
DRAWN BY  
APPROVED

**Plan #5**

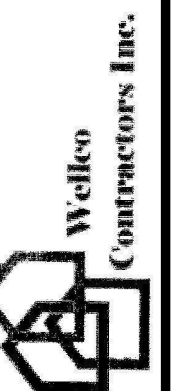

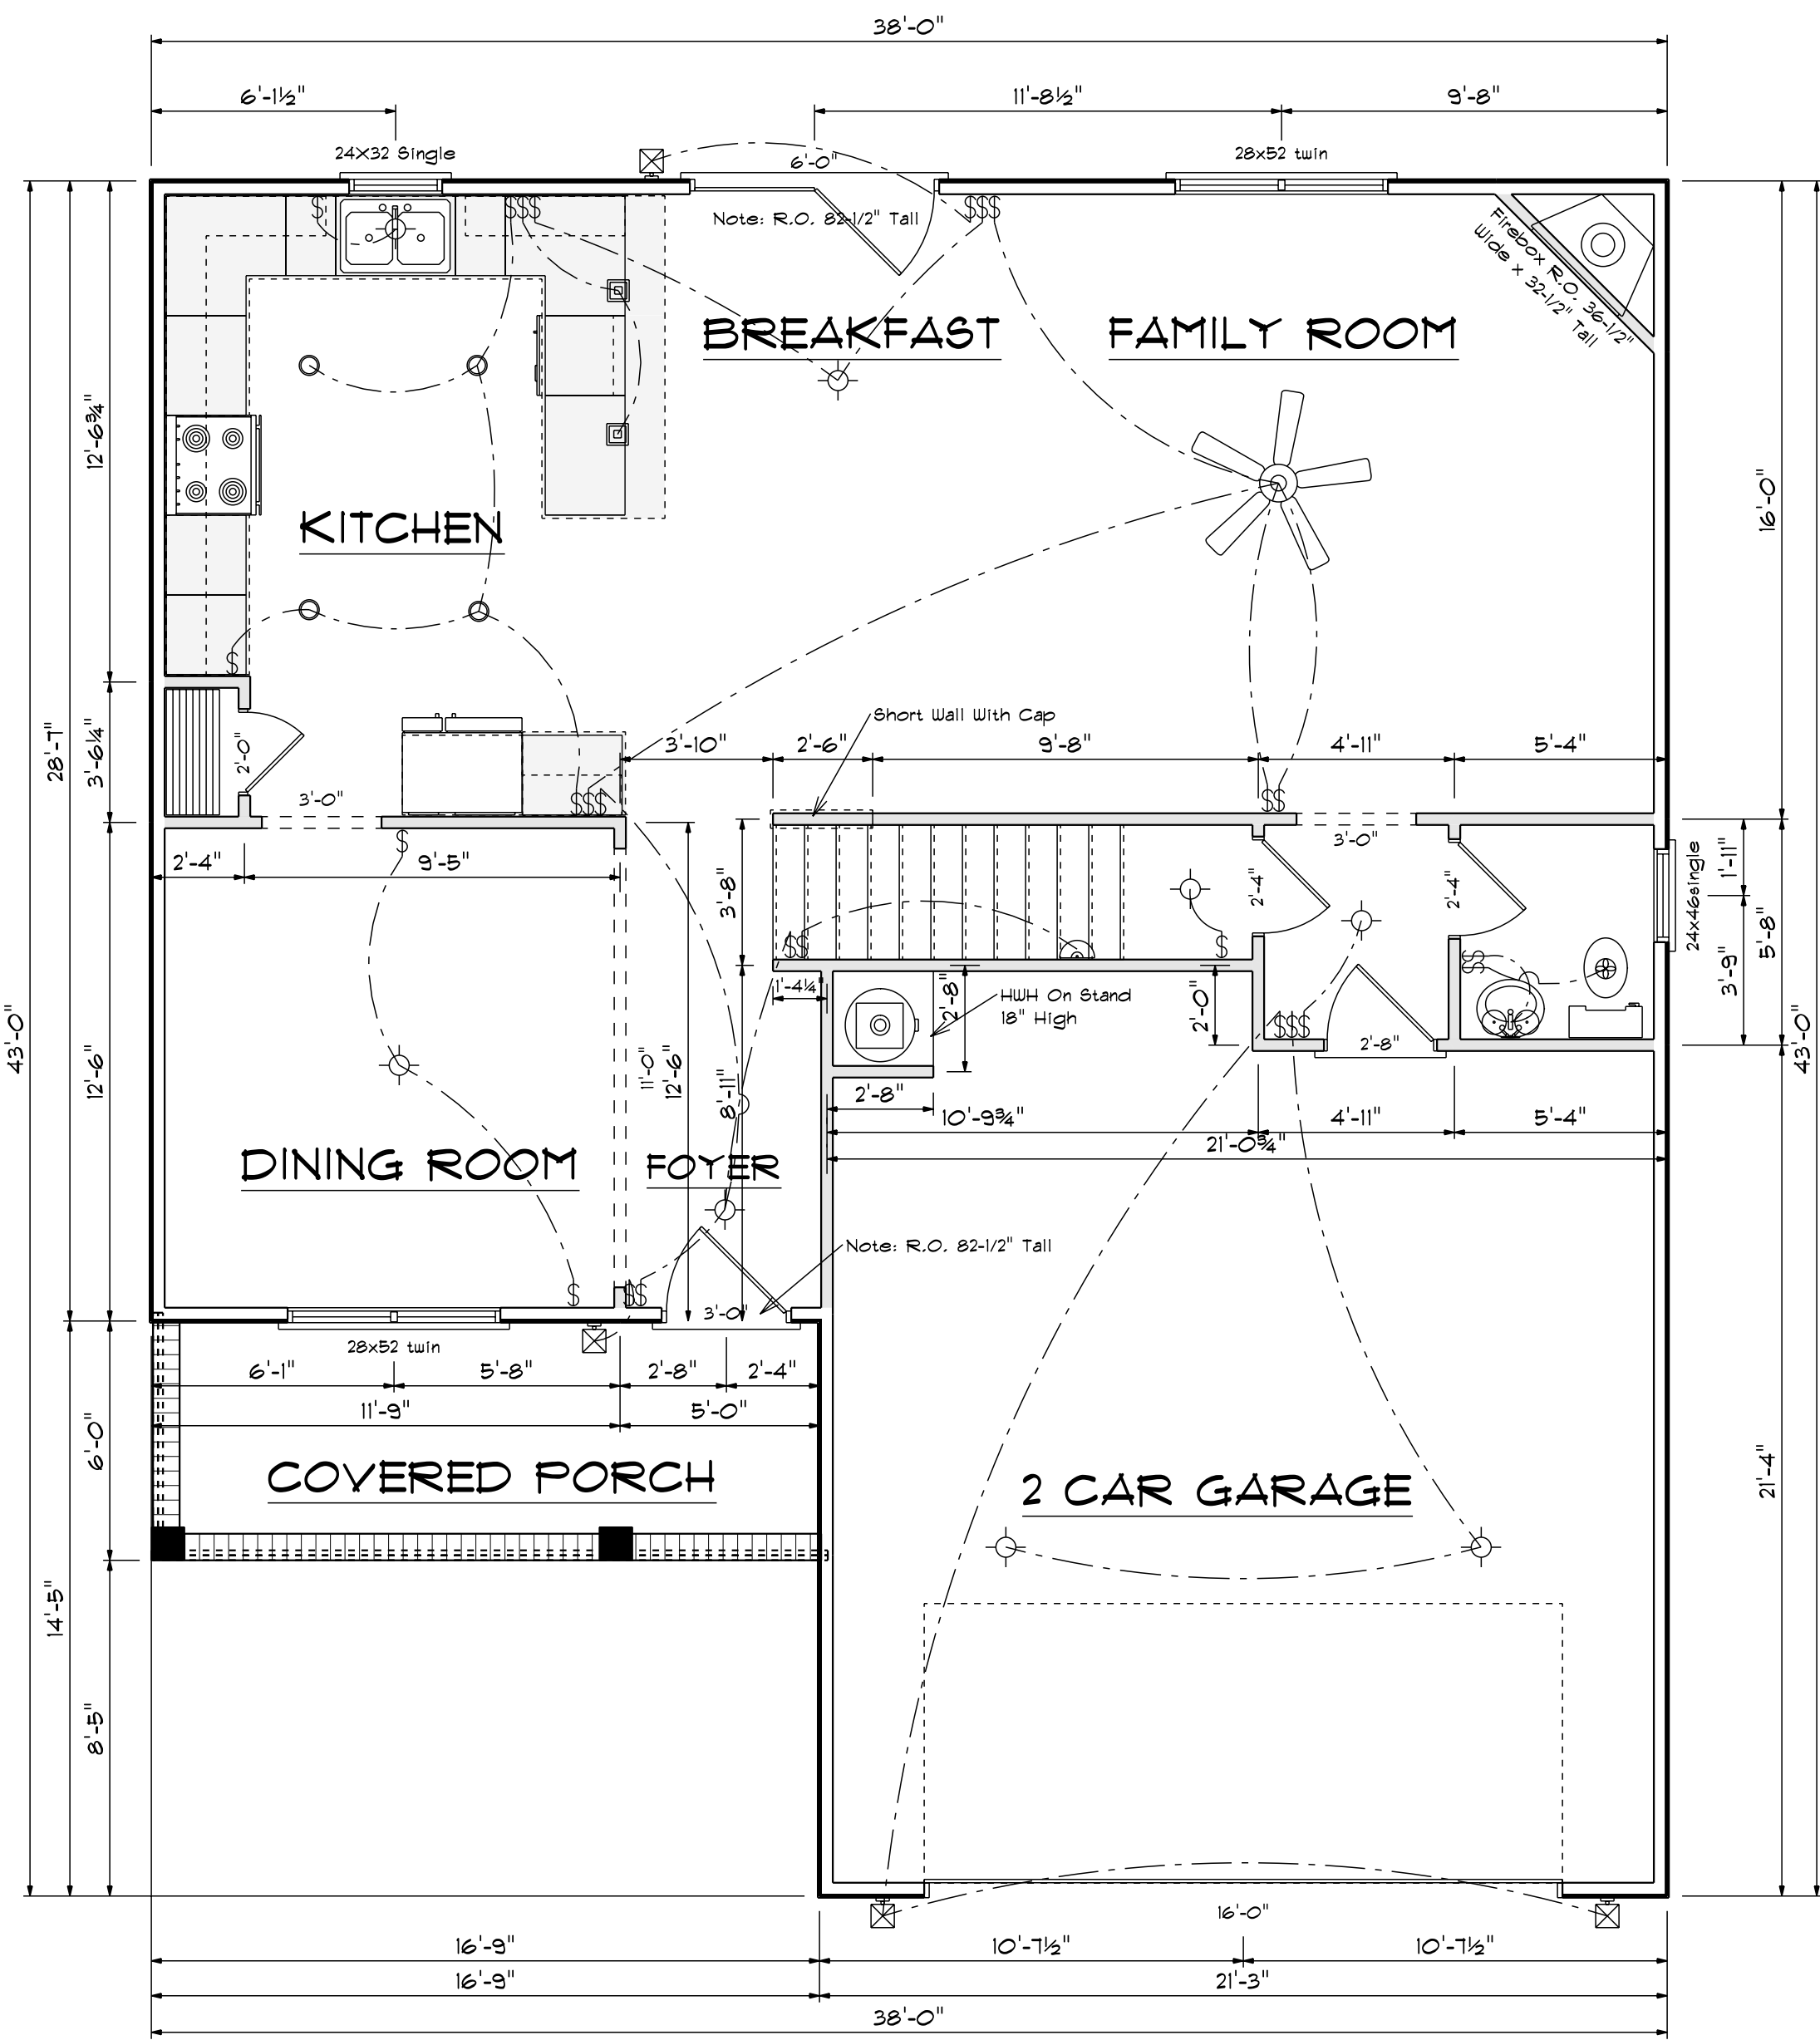

FIRST FLOOR OPENING SCHEDULE				
COUNT	REVERSED	HINGE	SIZE	PRODUCT CODE
1	NO	L	3'-0"	36X80 COLONIAL A 1
1	NO	RN	6'-0"	72X80 FRENCH A 2
1	NO	U	16'-0"	192X84 - GARAGE DR
1	NO	L	2'-0"	2-0 Door Unit
2	NO	R	2'-4"	2-4 Door Unit
1	NO	L	2'-8"	2-8 Door Unit
1	NA	N	2'-4" x 3'-2"	24X32 Single
1	NA	N	2'-4" x 4'-6"	24x46single
2	NA	NN	5'-4" x 5'-2"	28x52 twin

**Areas**


First Floor	929
Second Floor	1209
=====	
Total Heated	2138
Garage	470
Front Porch	100


**First Floor Plan**  
Scale: 1/4" = 1'-0"

DATE: 1/6/2023  
REVISED  
DRAWING#

SCALE: 1/4"  
DRAWN BY  
APPROVED

Plan #5

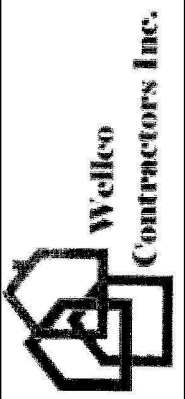

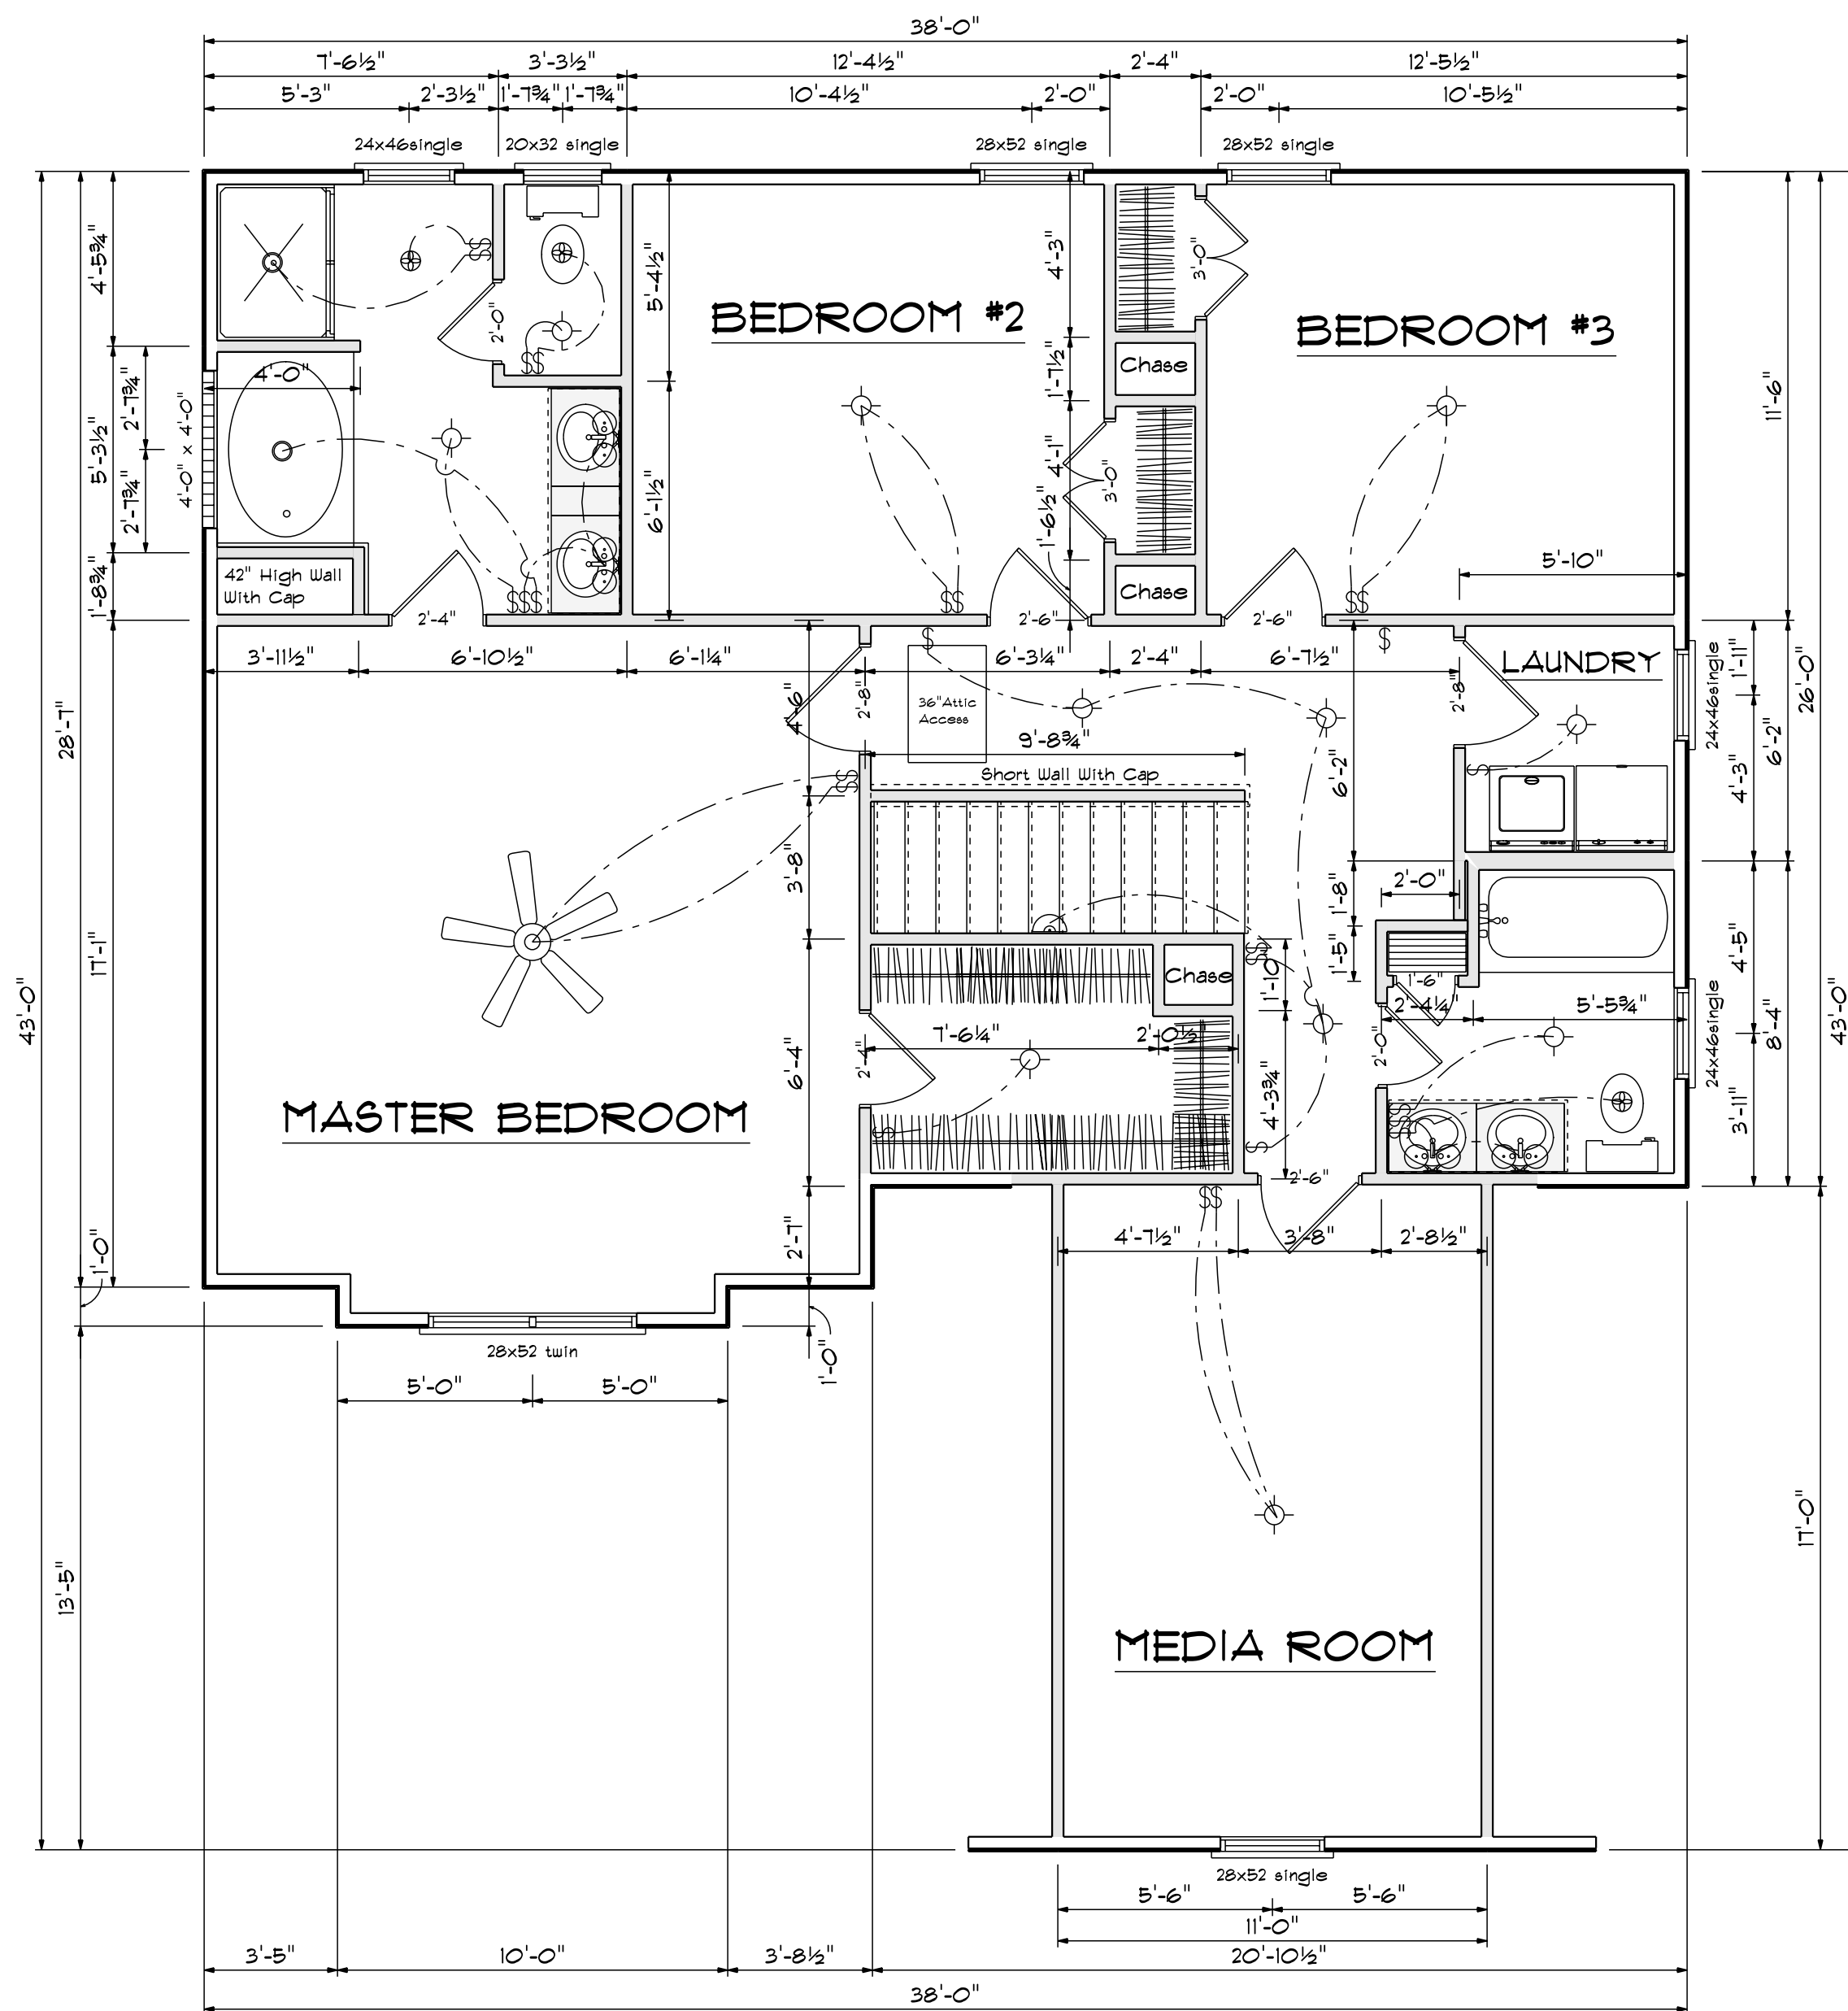


SECOND FLOOR OPENING SCHEDULE				
PRODUCT CODE	SIZE	HINGE	REVERSED	COUNT
1-6 Door Unit	1'-6"	L	NO	1
2-0 Door Unit	2'-0"	L	NO	1
2-0 Door Unit	2'-0"	R	NO	1
2-4 Door Unit	2'-4"	R	NO	2
2-6 Door Unit	2'-6"	L	NO	1
2-6 Door Unit	2'-6"	R	NO	2
2-8 Door Unit	2'-8"	R	NO	1
2-8 Door Unit	2'-8"	L	NO	1
3-0 Doublehung Door Unit	3'-0"	LR	NO	2
20x32 single	2'-0" x 3'-2"	N	NA	1
24x46single	2'-4" x 4'-6"	N	NA	3
28x52 single	2'-8" x 5'-2"	N	NA	3
28x52 twin	5'-4" x 5'-2"	NN	NA	1
4X8 GLASS BLOCK	4'-0" x 4'-0"	N	NA	1

**Second Floor Plan**  
 Scale: 1/4" = 1'-0"

**Plan #5**



Wellco Contractors Inc.

DATE: 1/6/2023	REVISED	DRAWING#
SCALE: 1/4"	DRAWN BY	APPROVED

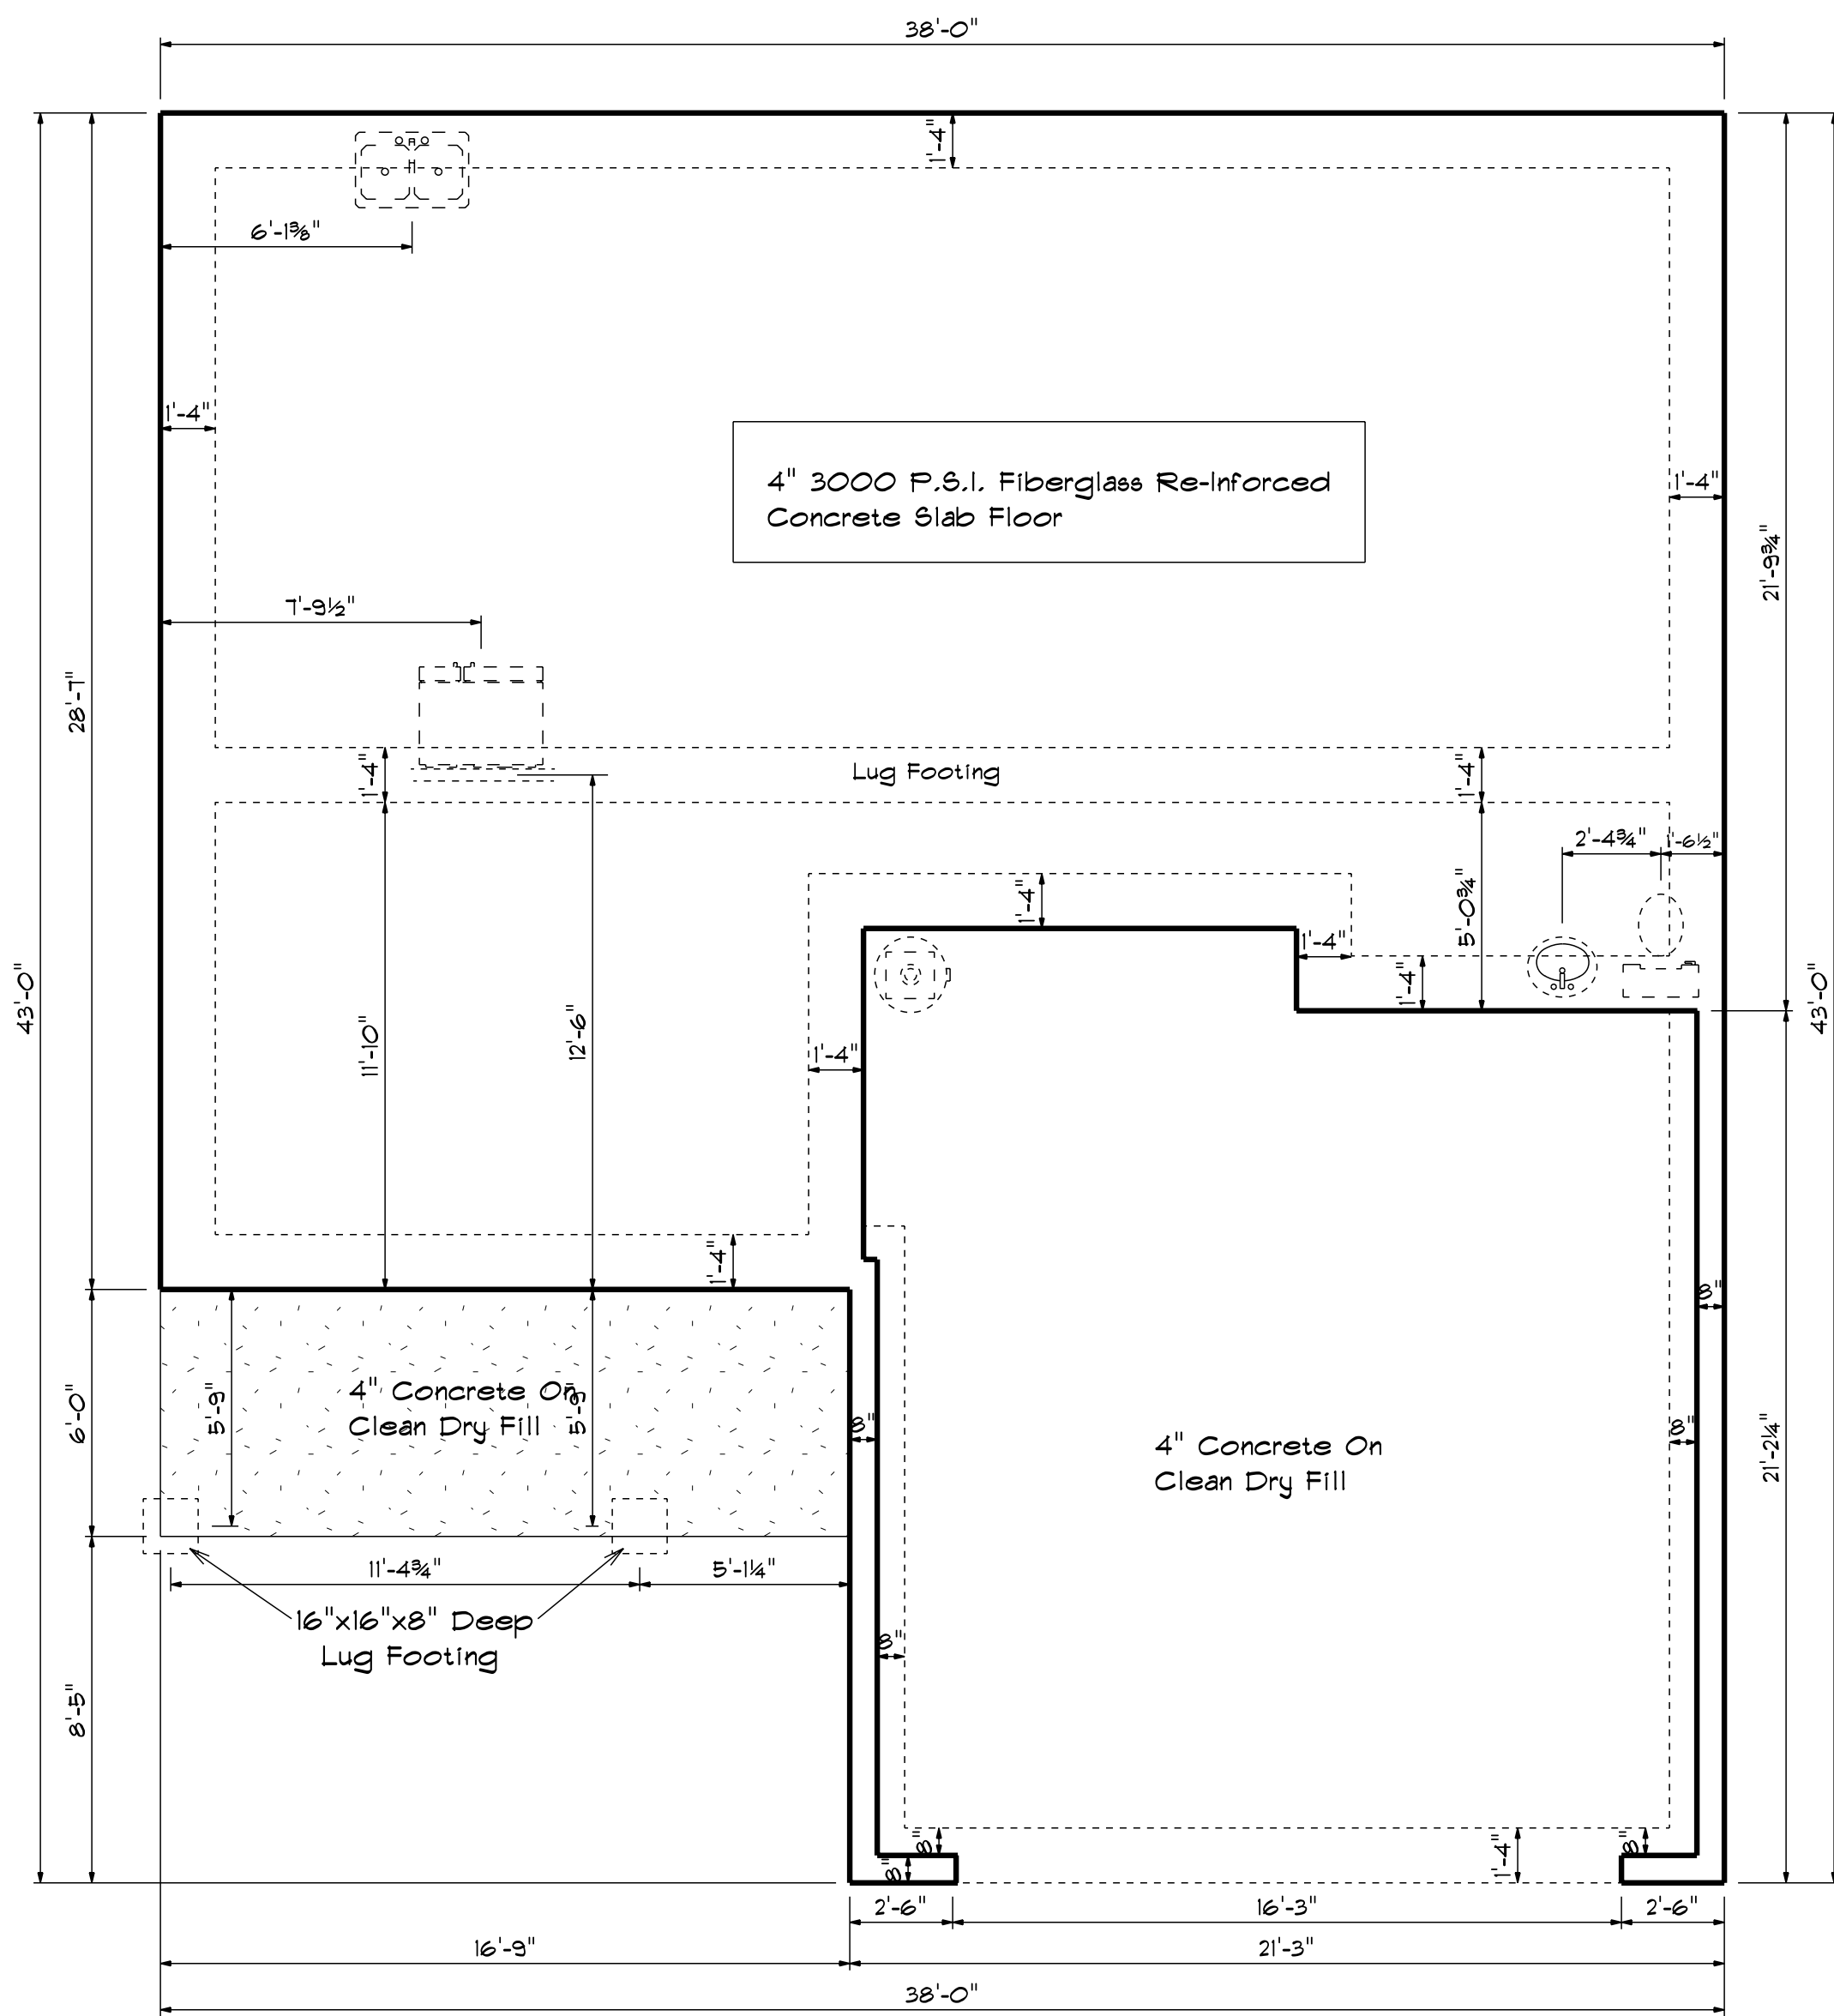

### Foundation Plan

Scale: 1/4" = 1'-0"

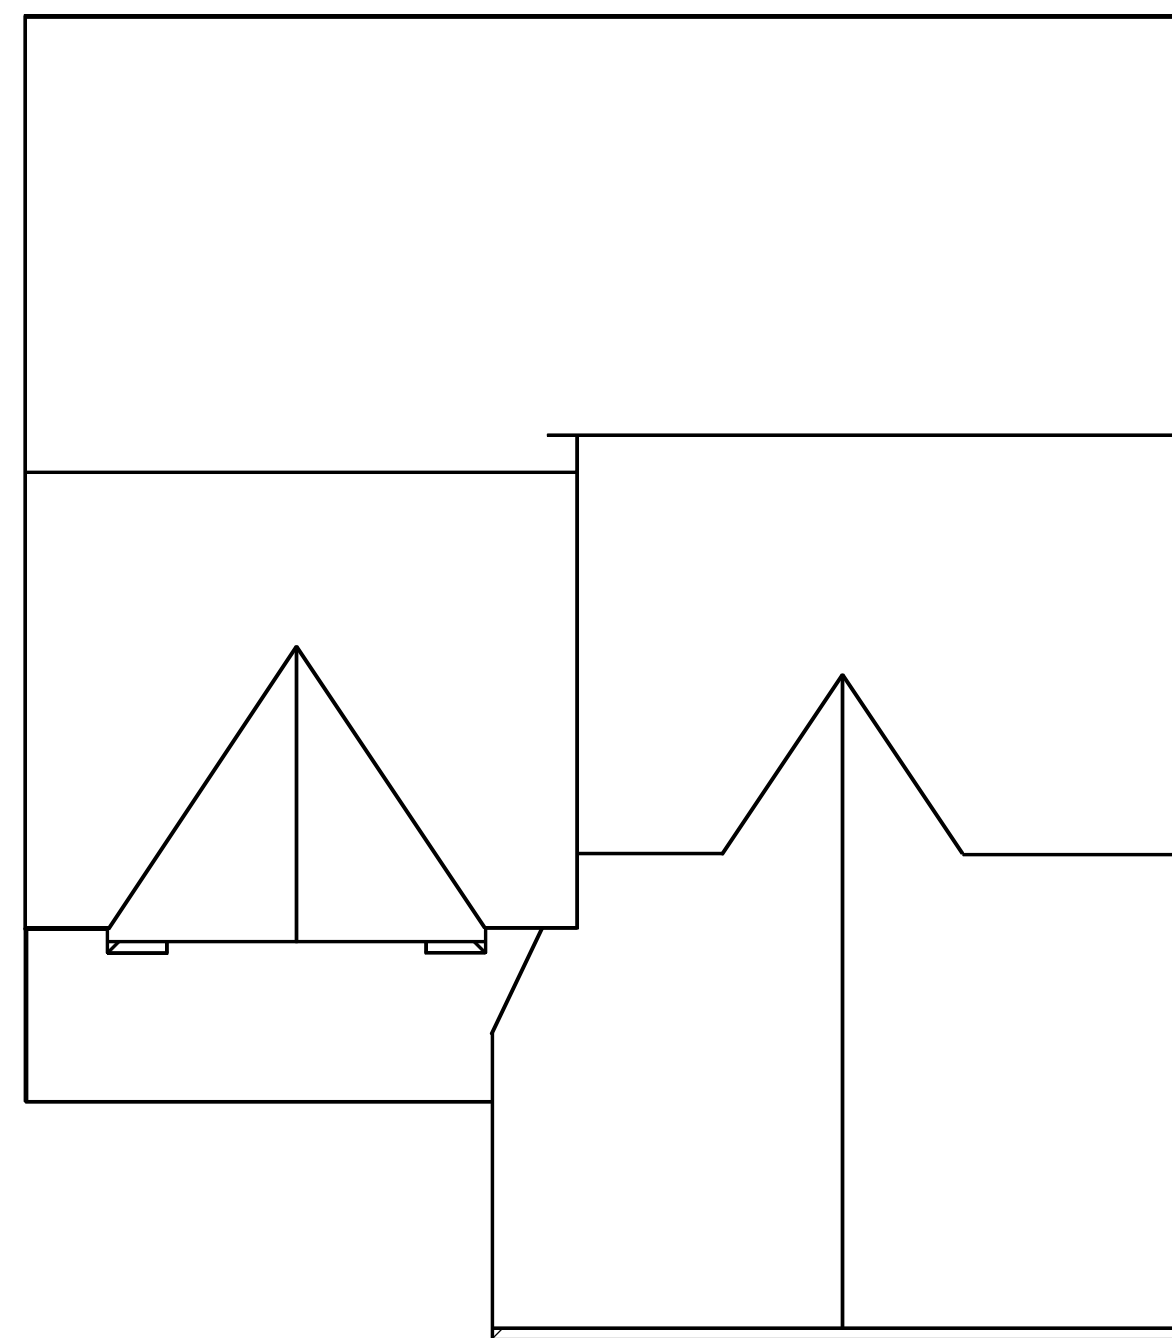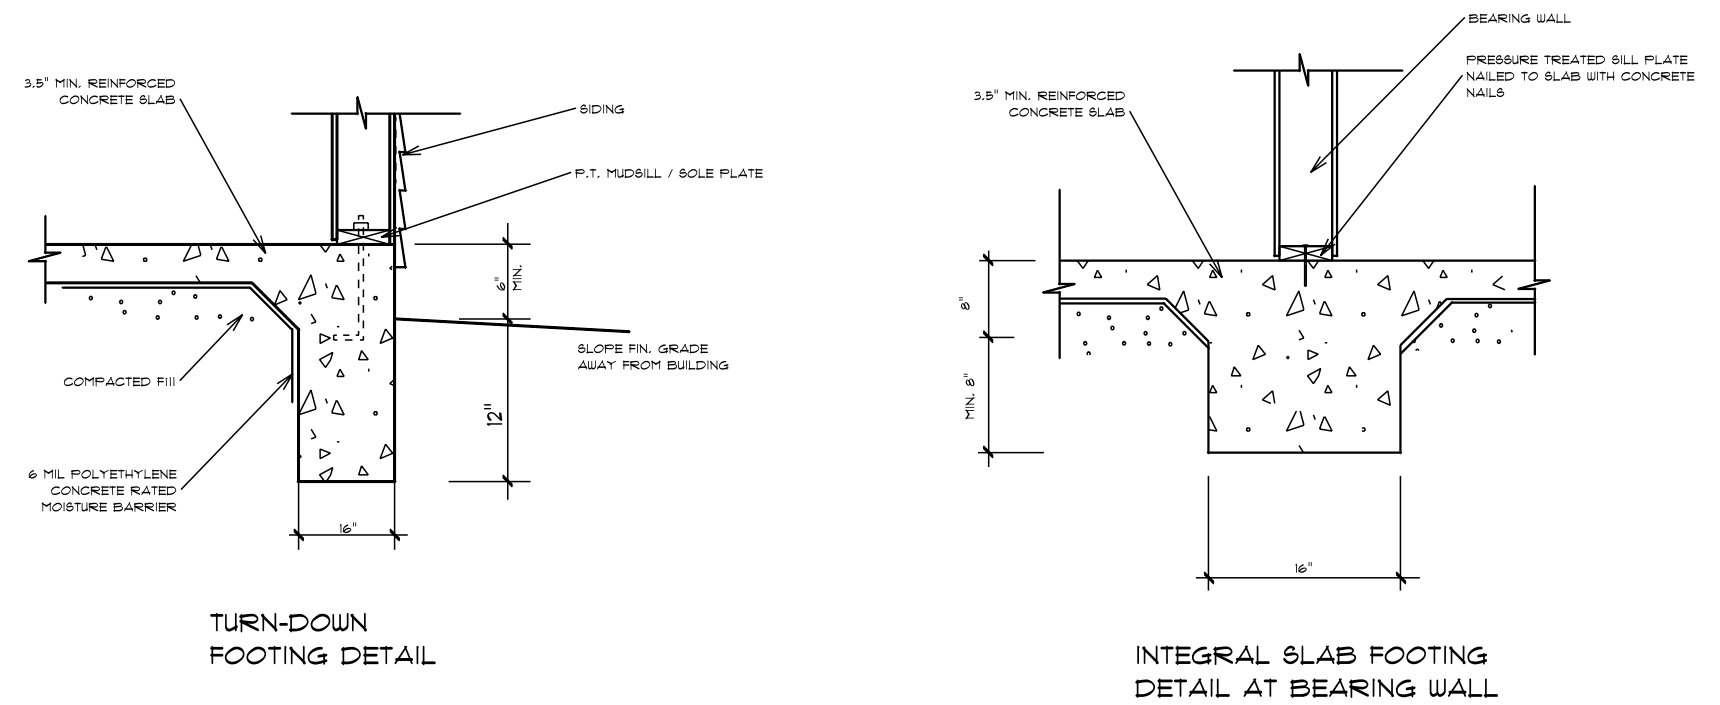



### Roof Plan

DATE: 1/6/2023  
REVISED  
DRAWING#

SCALE: 1/4"  
DRAWN BY  
APPROVED



Plan #5

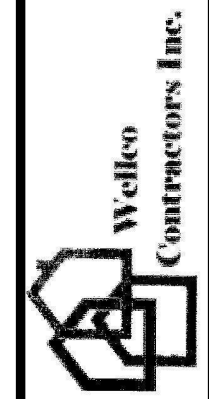

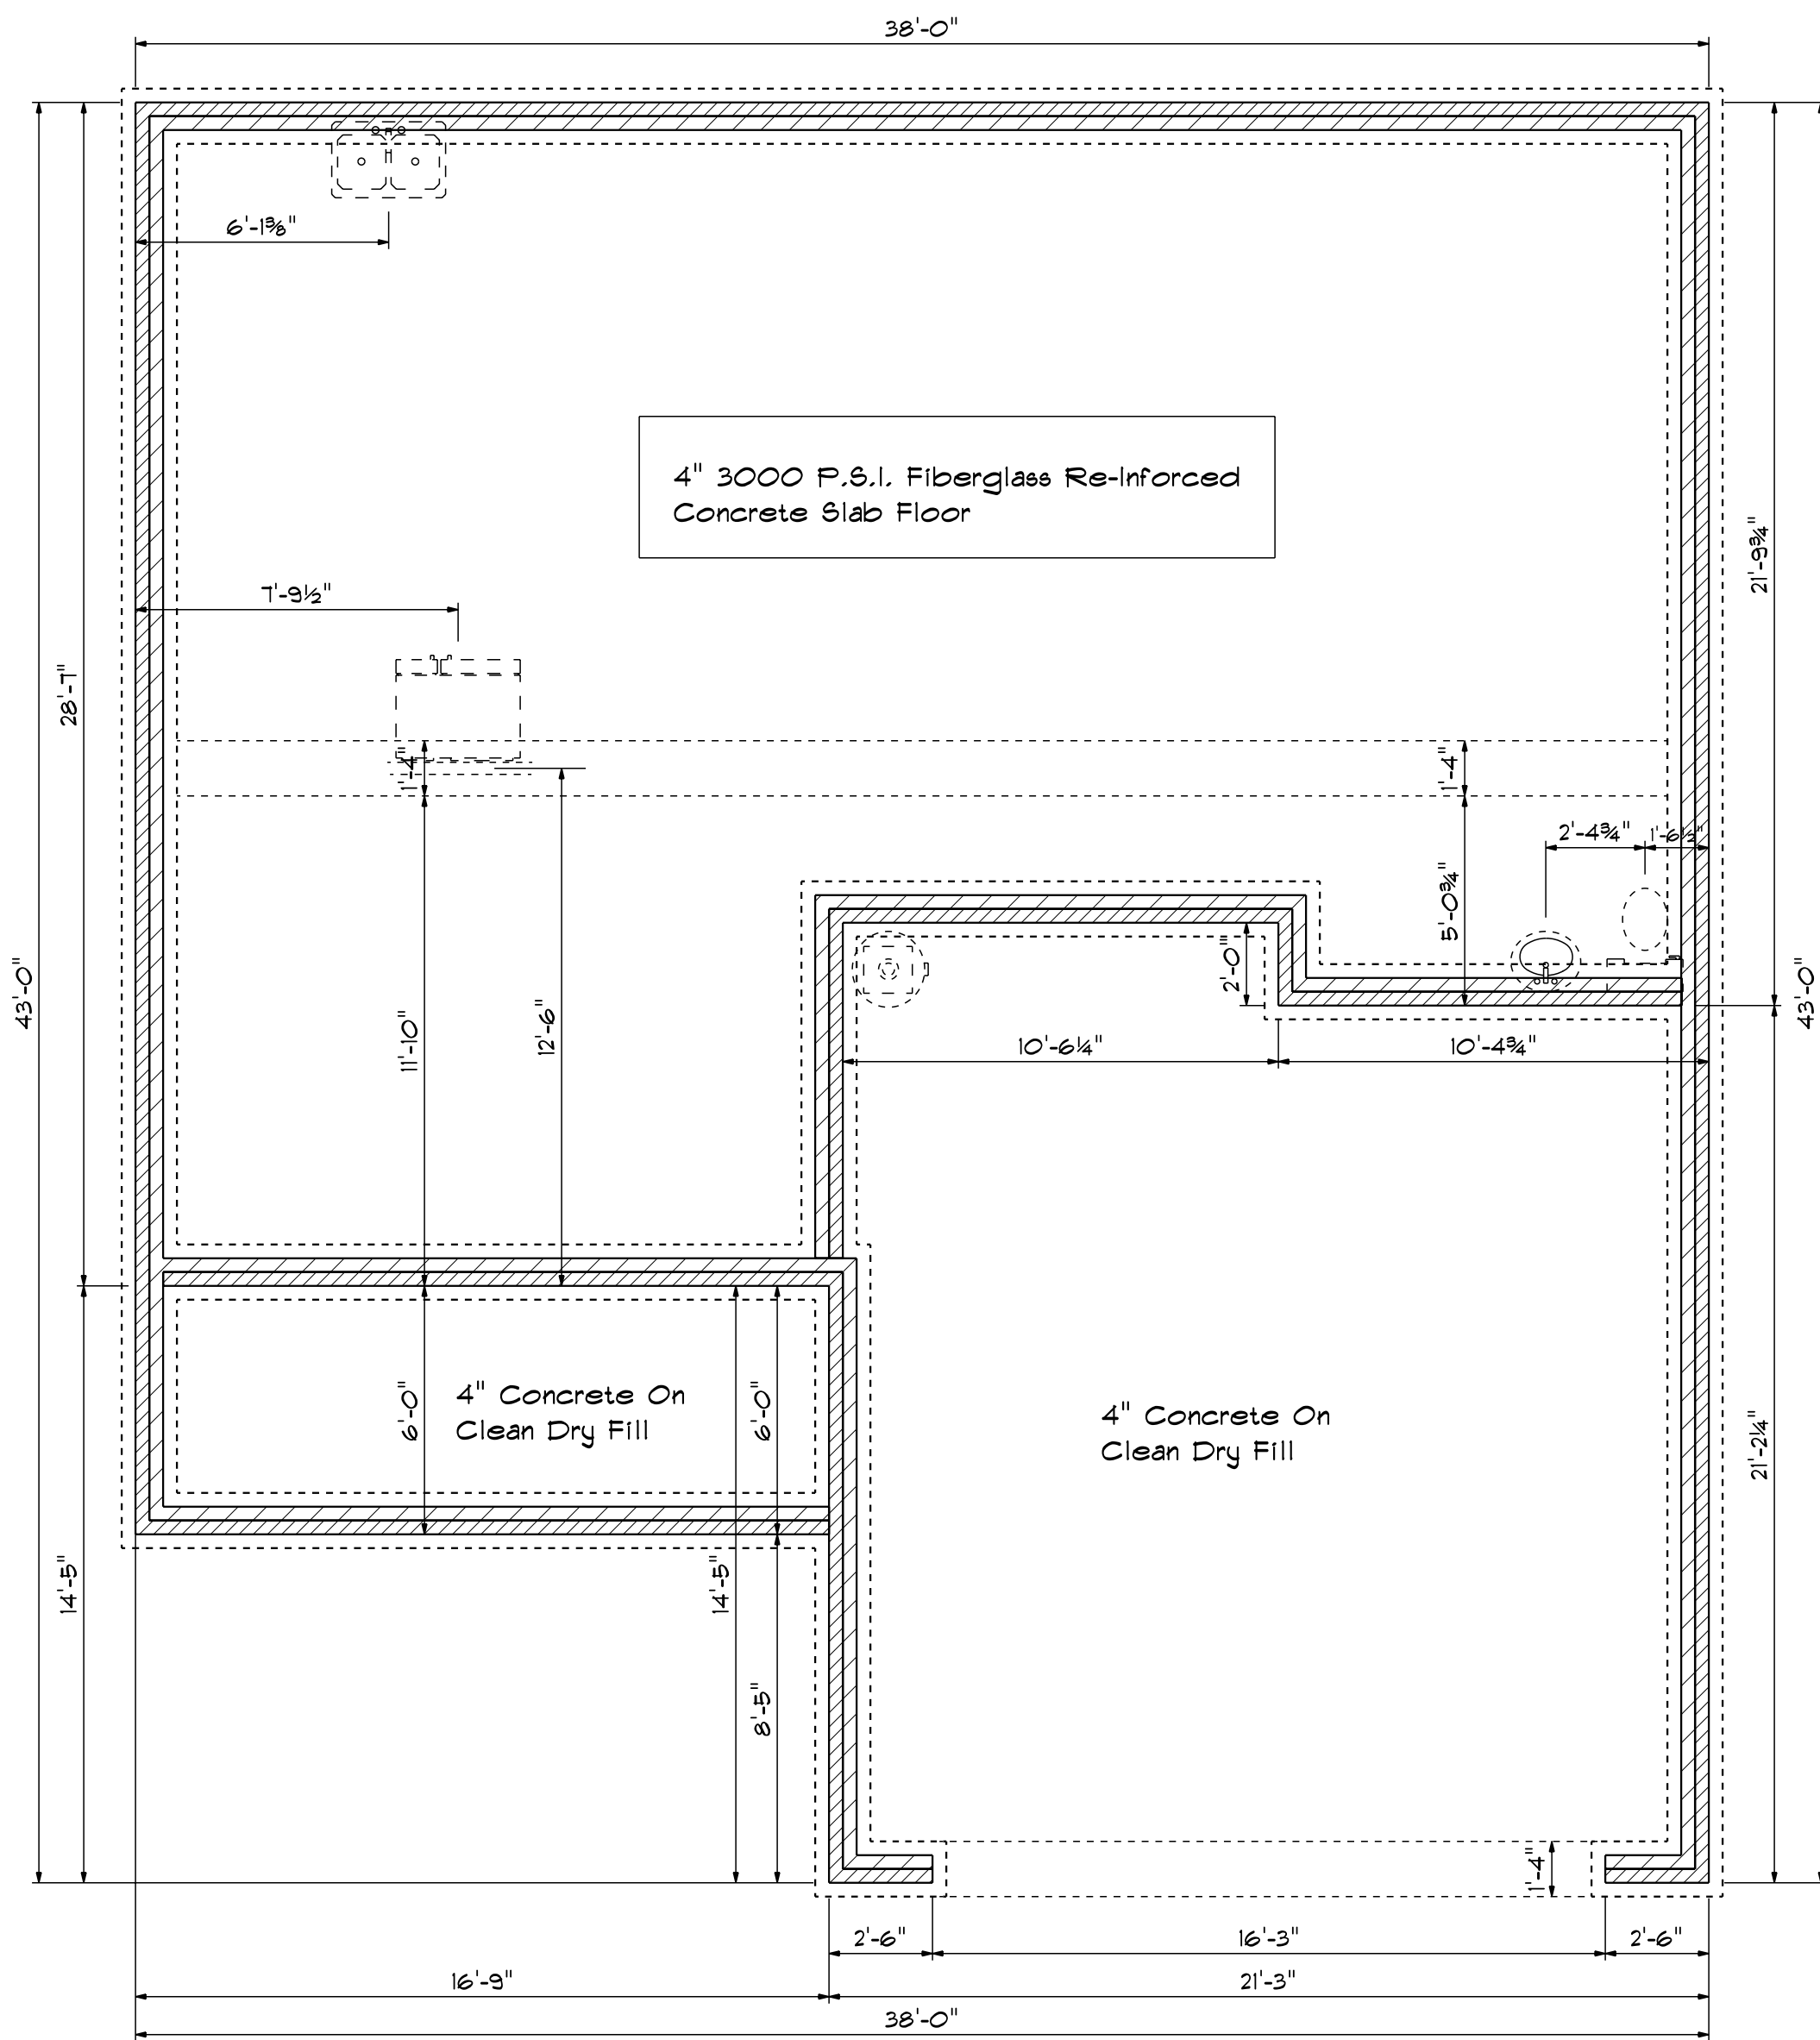

### Foundation Plan

Scale: 1/4" = 1'-0"

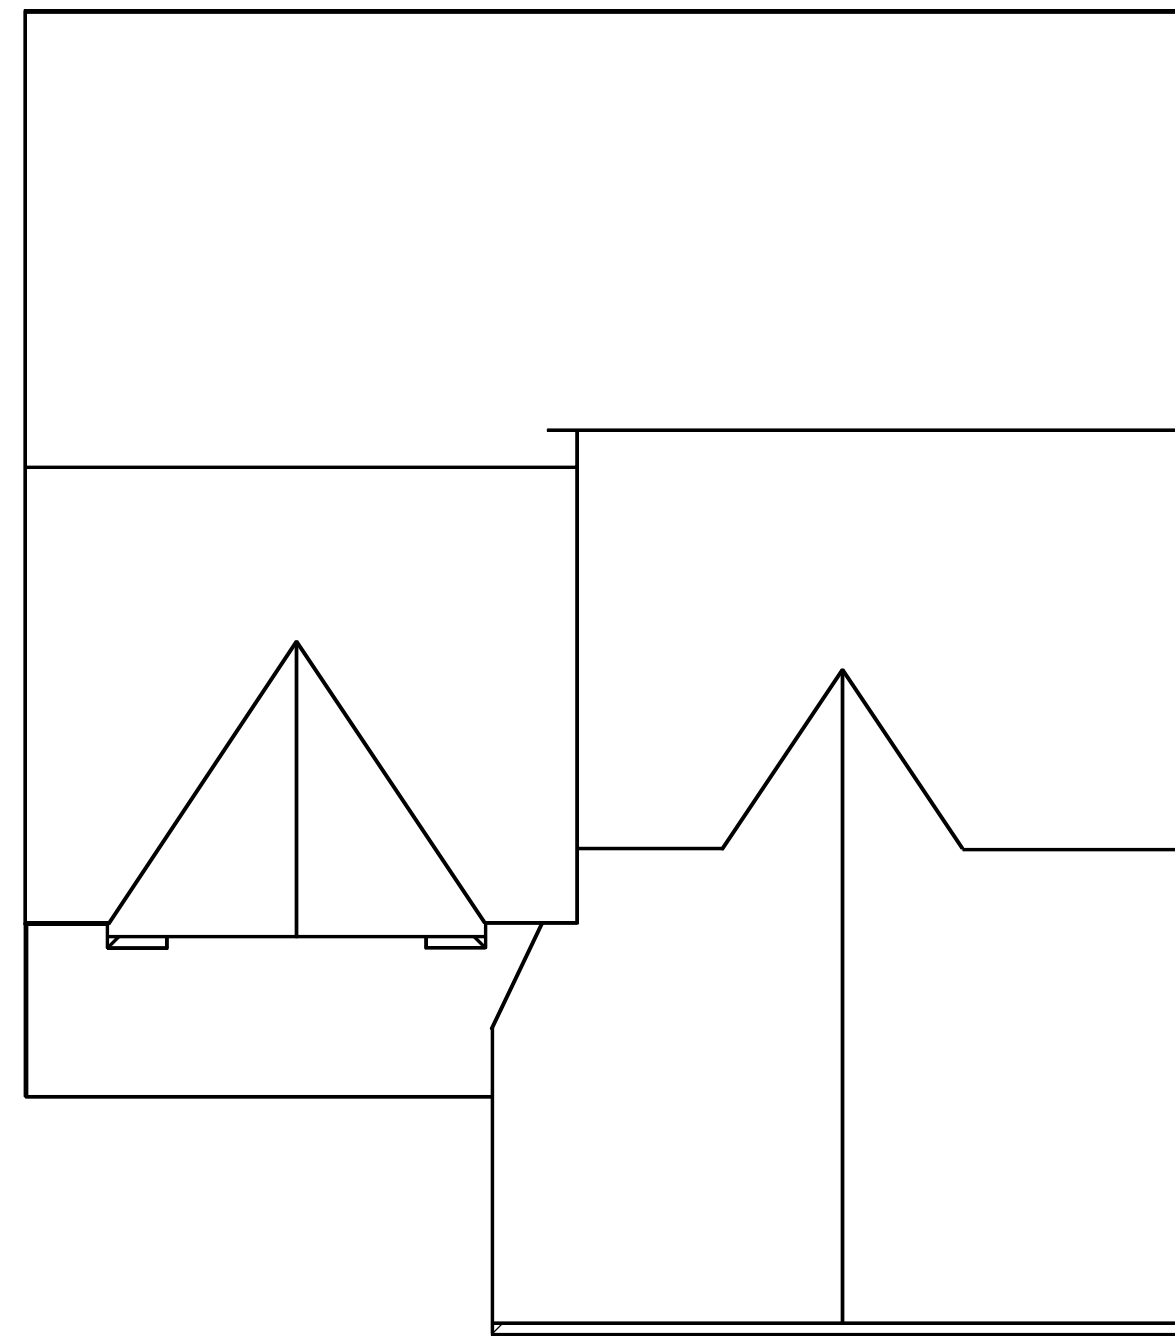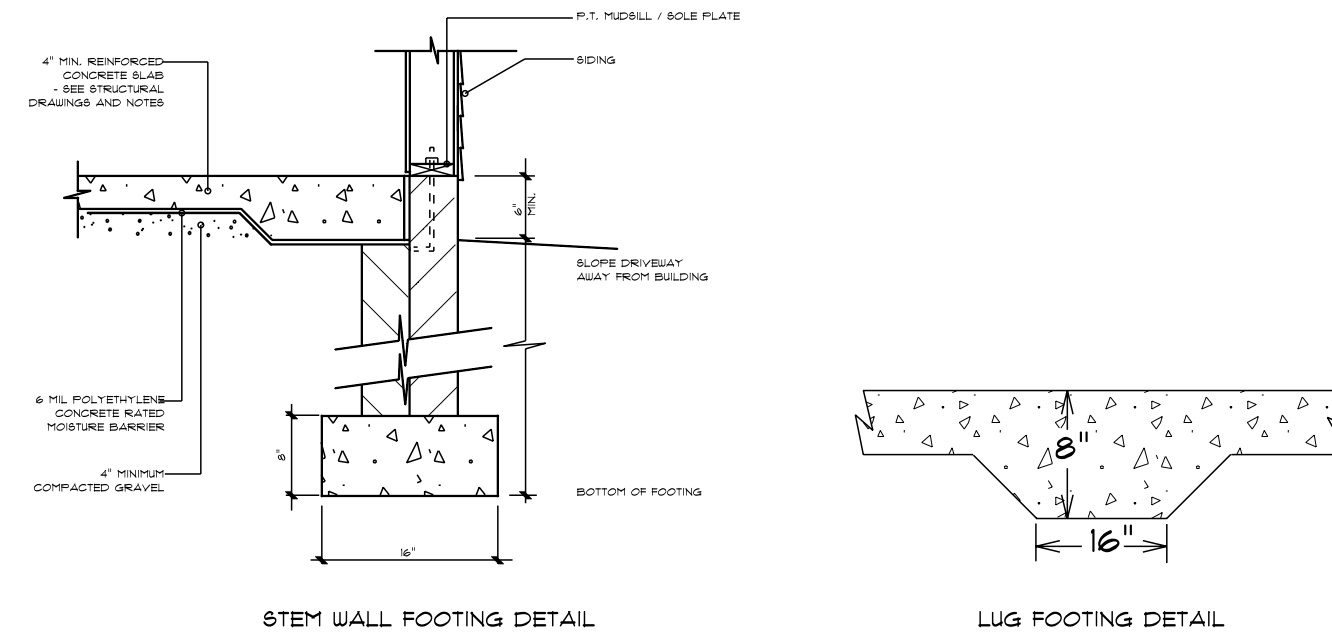

### Roof Plan

DATE: 1/6/2023  
 REVISED  
 DRAWING#

SCALE: 1/4"  
 DRAWN BY  
 APPROVED

## Plan #5