

BUILDER SHALL VERIFY ALL DIMENSIONS AND CONDITIONS AT TIME OF CONSTRUCTION.


ALL CONSTRUCTION SHALL CONFORM TO THE 2018 EDITION OF THE NC STATE BUILDING CODE.

CODES GOVERN OVER DRAWINGS.


DIMENSIONS GOVERN OVER SCALE.

VERIFY ALL MECHANICAL REQUIREMENTS BEFORE FRAMING.

YUNCANNON DESIGNS DOES NOT ASSUME LIABILITY FOR ANY DEVIATION OF OR CONSTRUCTION METHODS OF THESE PLANS.

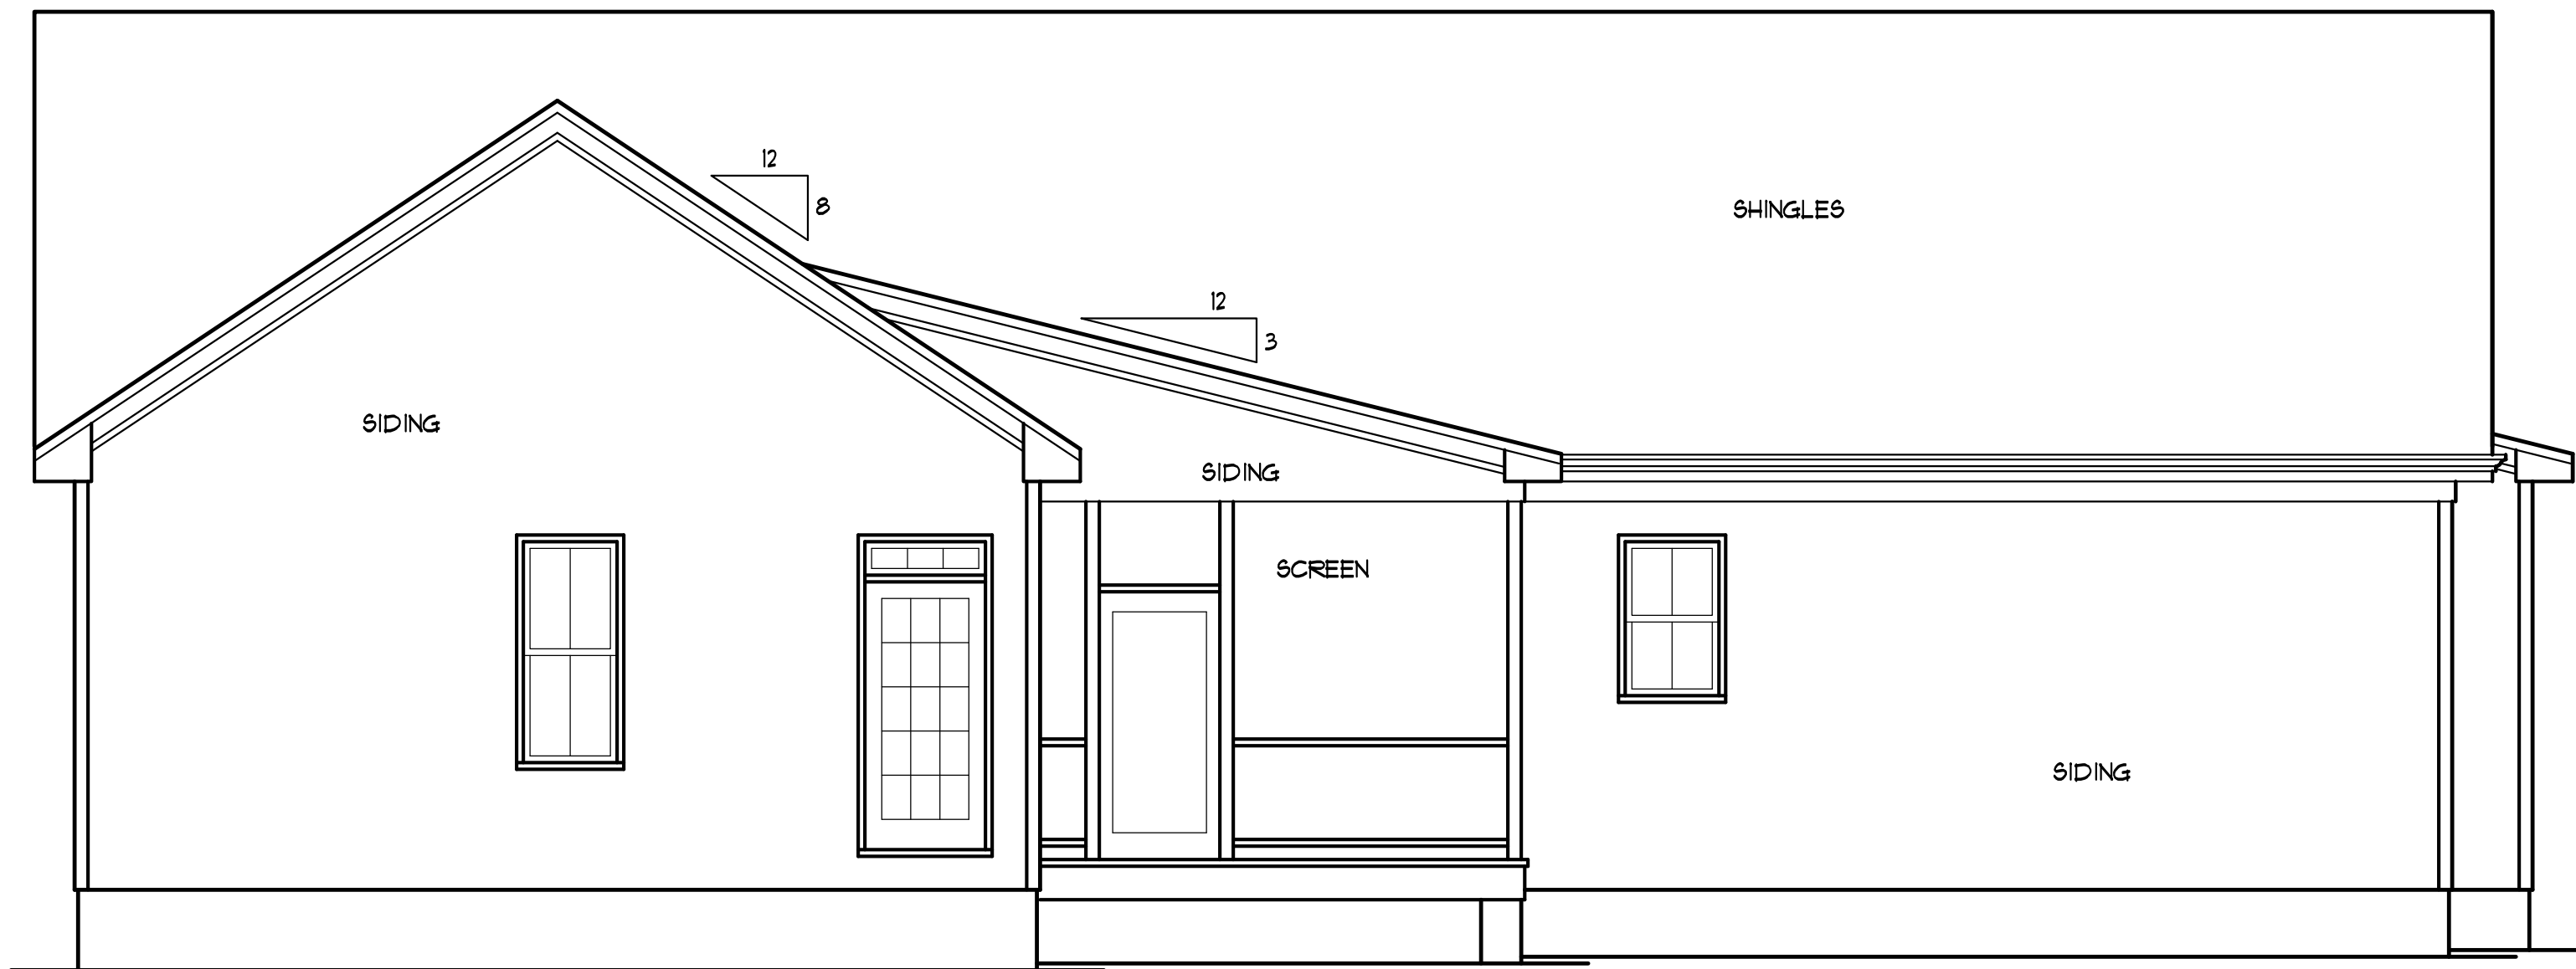


REAR ELEVATION
SCALE: 1/4" = 1'-0"

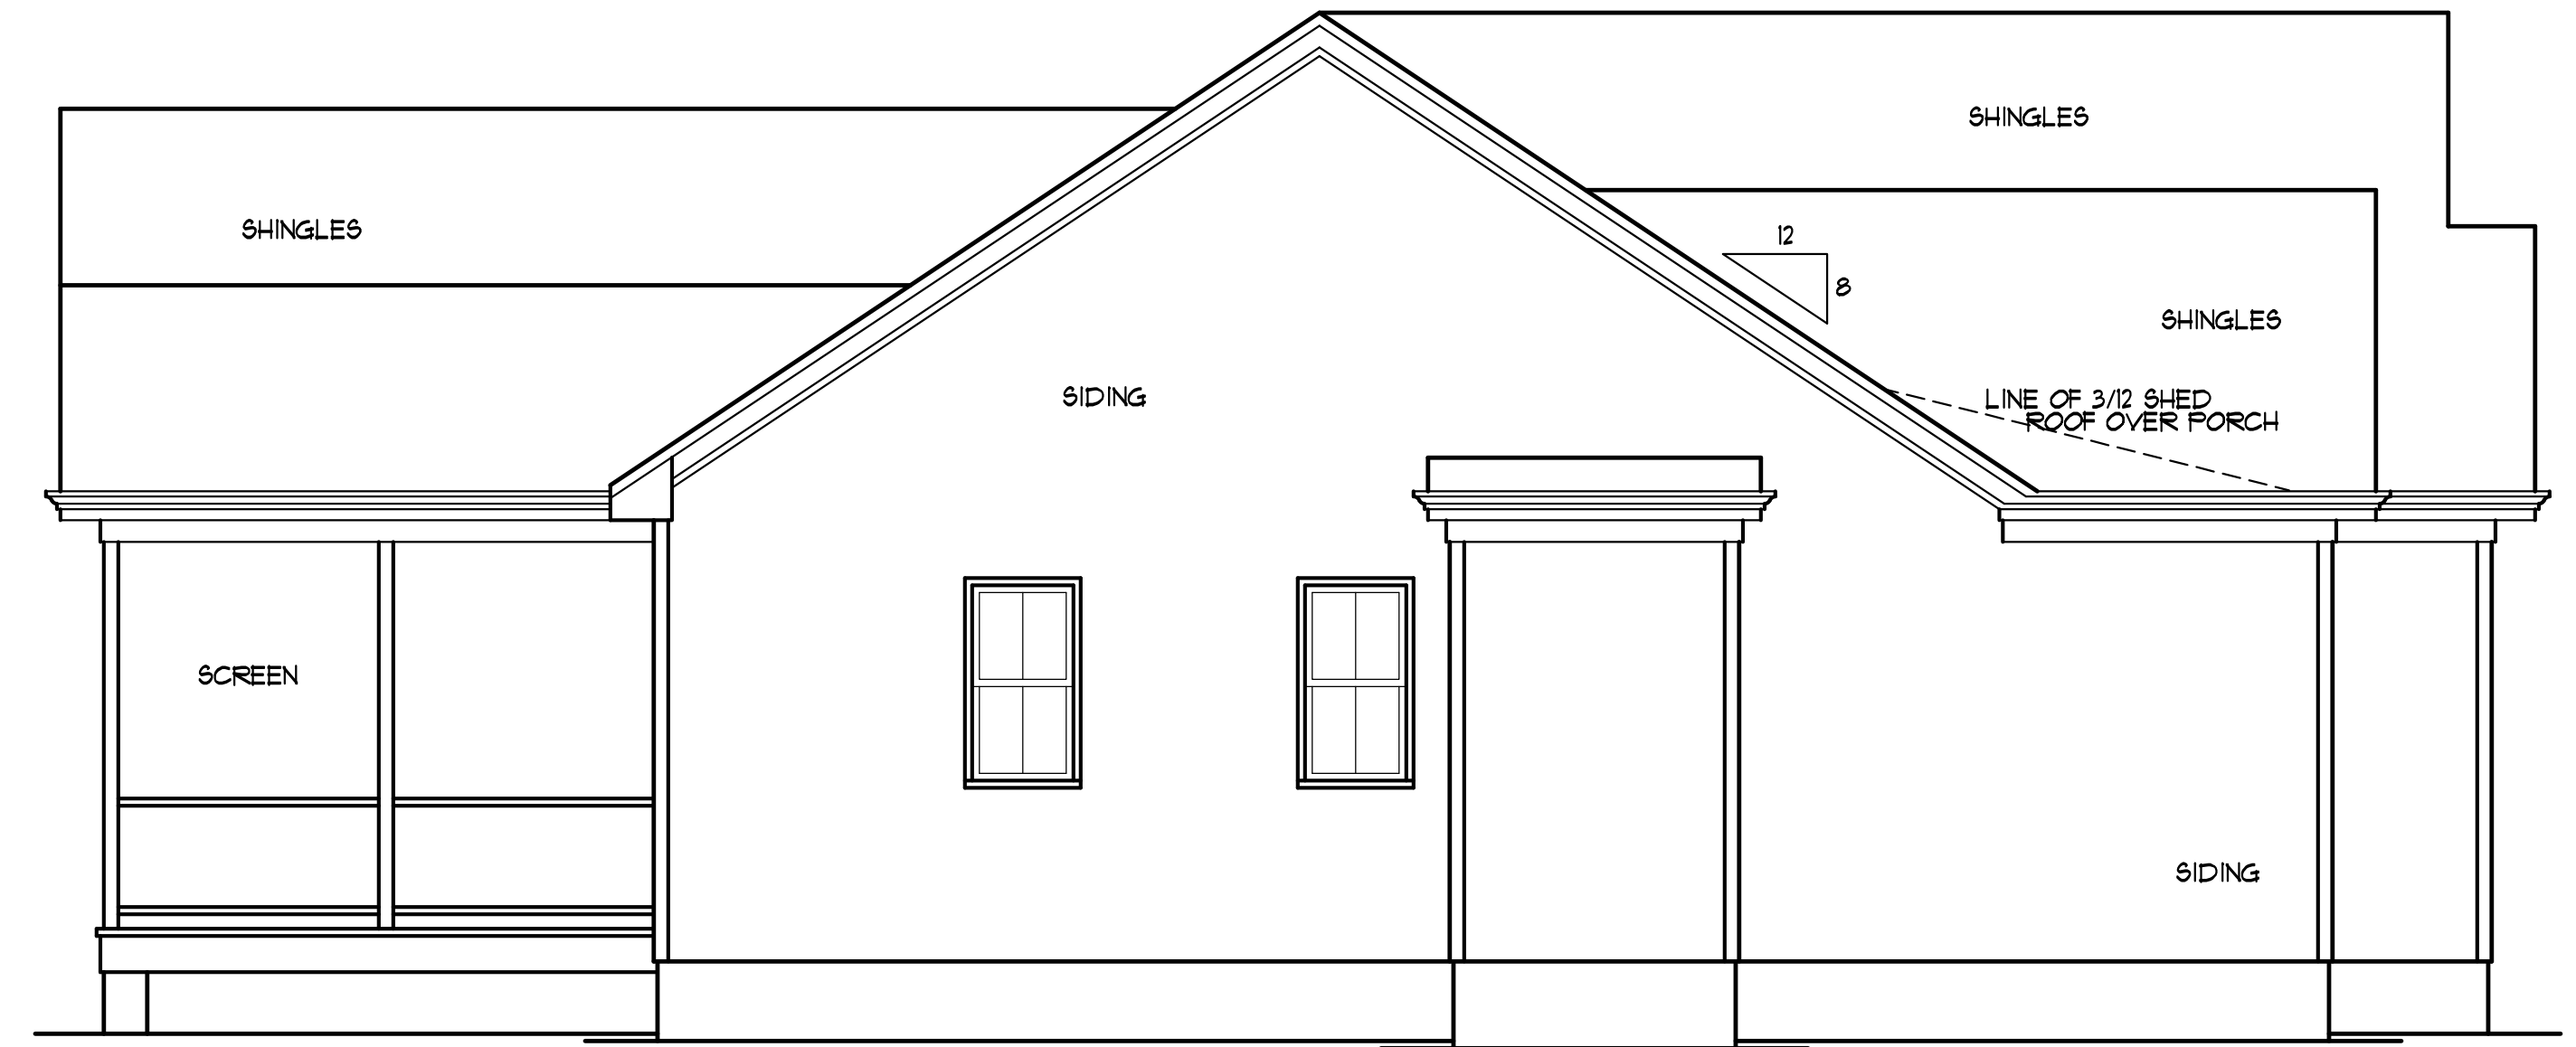

LEFT SIDE ELEV.
SCALE: 1/4" = 1'-0"



FRONT ELEVATION
SCALE: 1/4" = 1'-0"

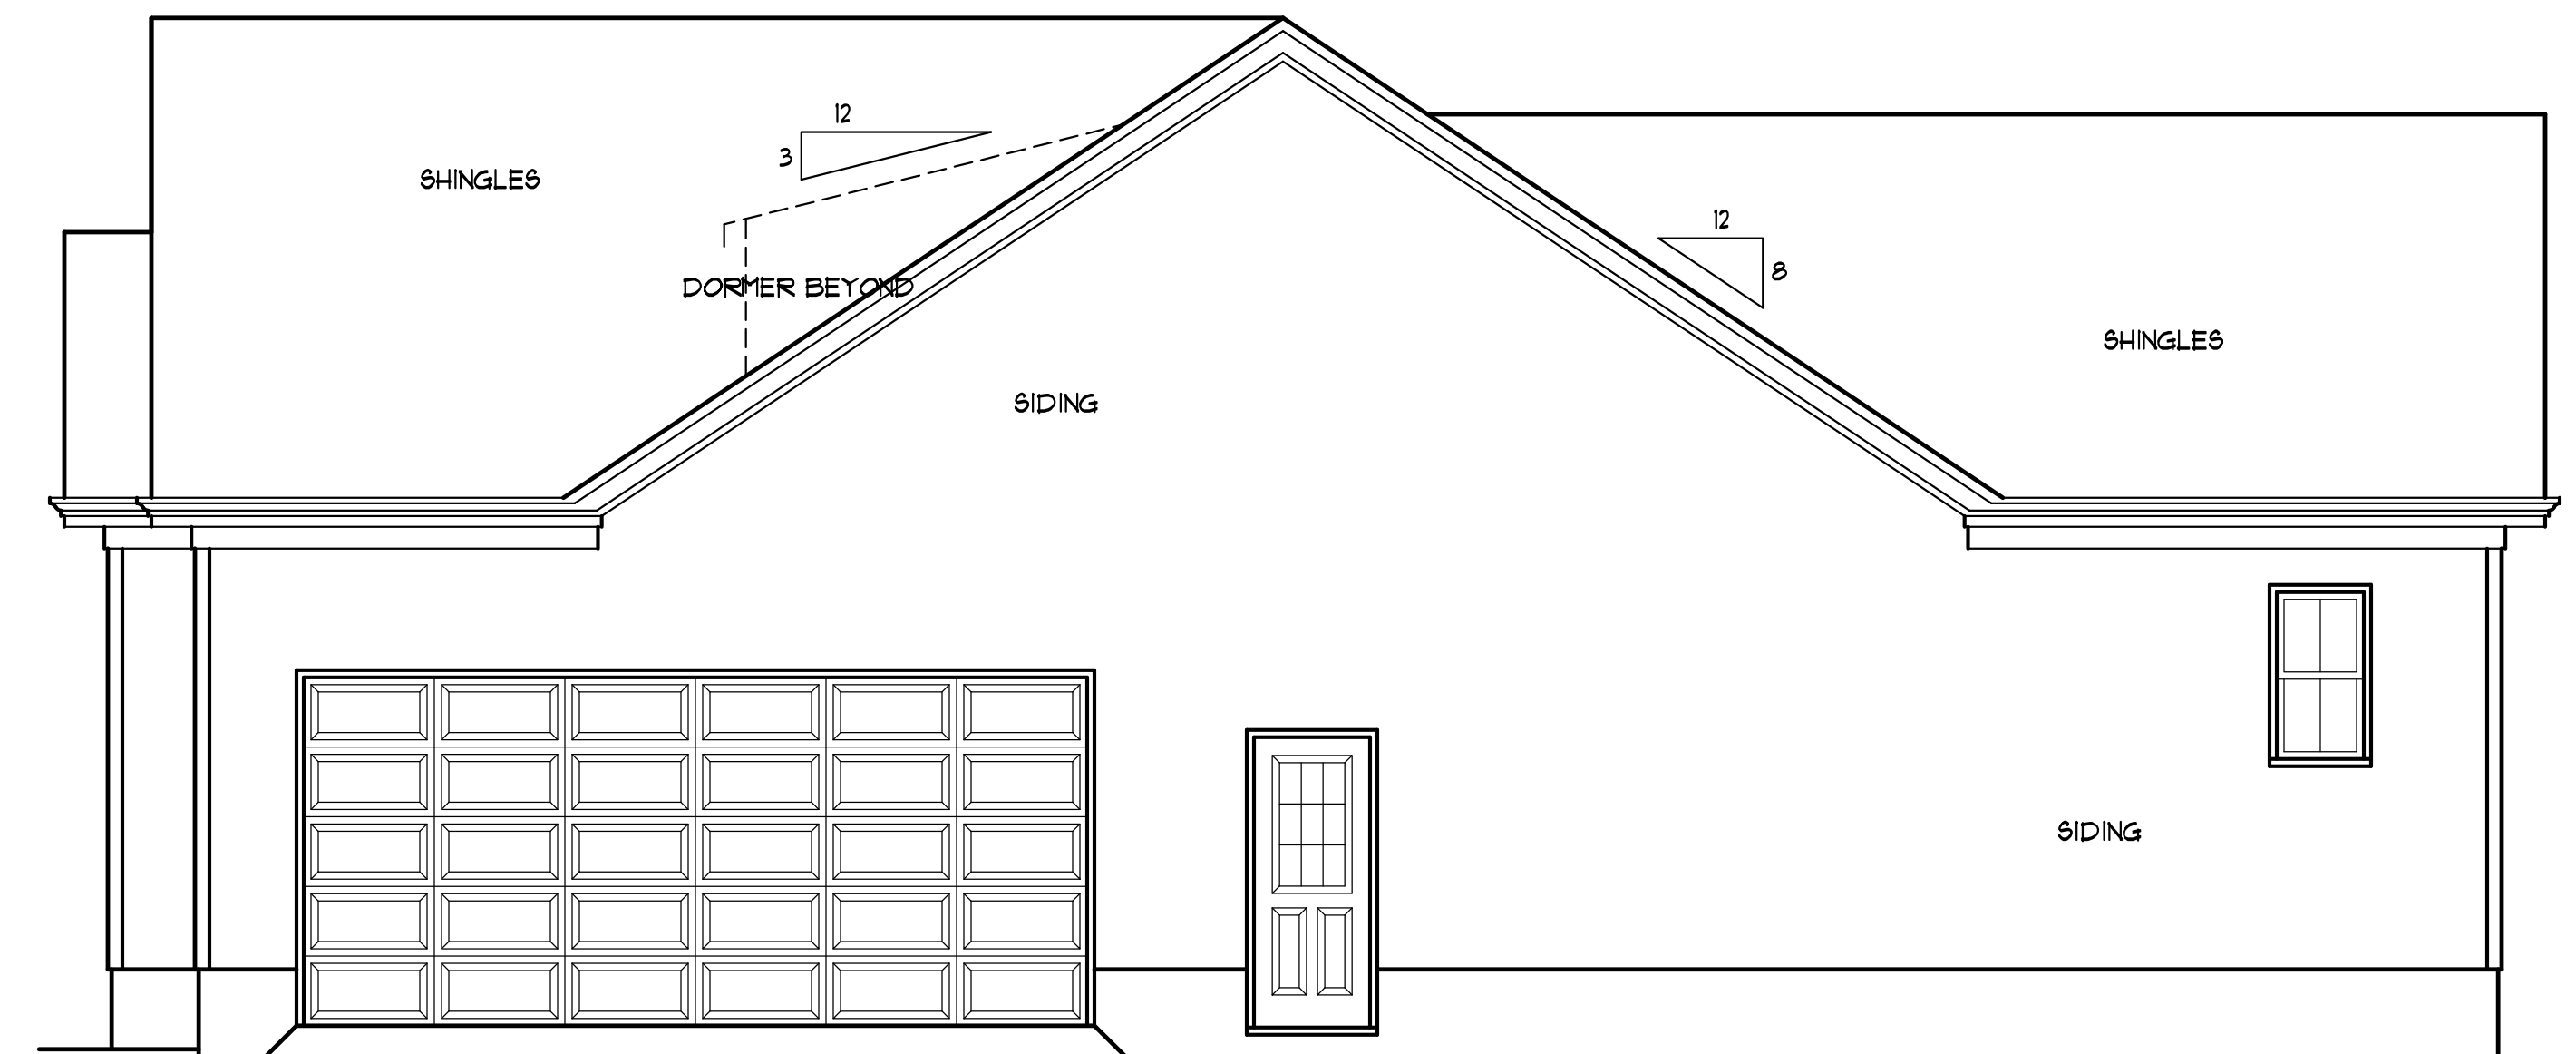

RIGHT SIDE ELEV.
SCALE: 1/4" = 1'-0"

Gayle Kent
Kent Lane
Coats, NC

YUNCANNON DESIGNS
CUSTOM HOME PLANS
FLUJAY-VARINA, NC • (919) 551-1116

DRAWN BY: WRY
CHKD BY:
DATE: 07/18/22
REVISIONS:

SHEET
A-1

Plan No. 1851-10