


FRONT ELEVATION  
SCALE: 1/4"=1'

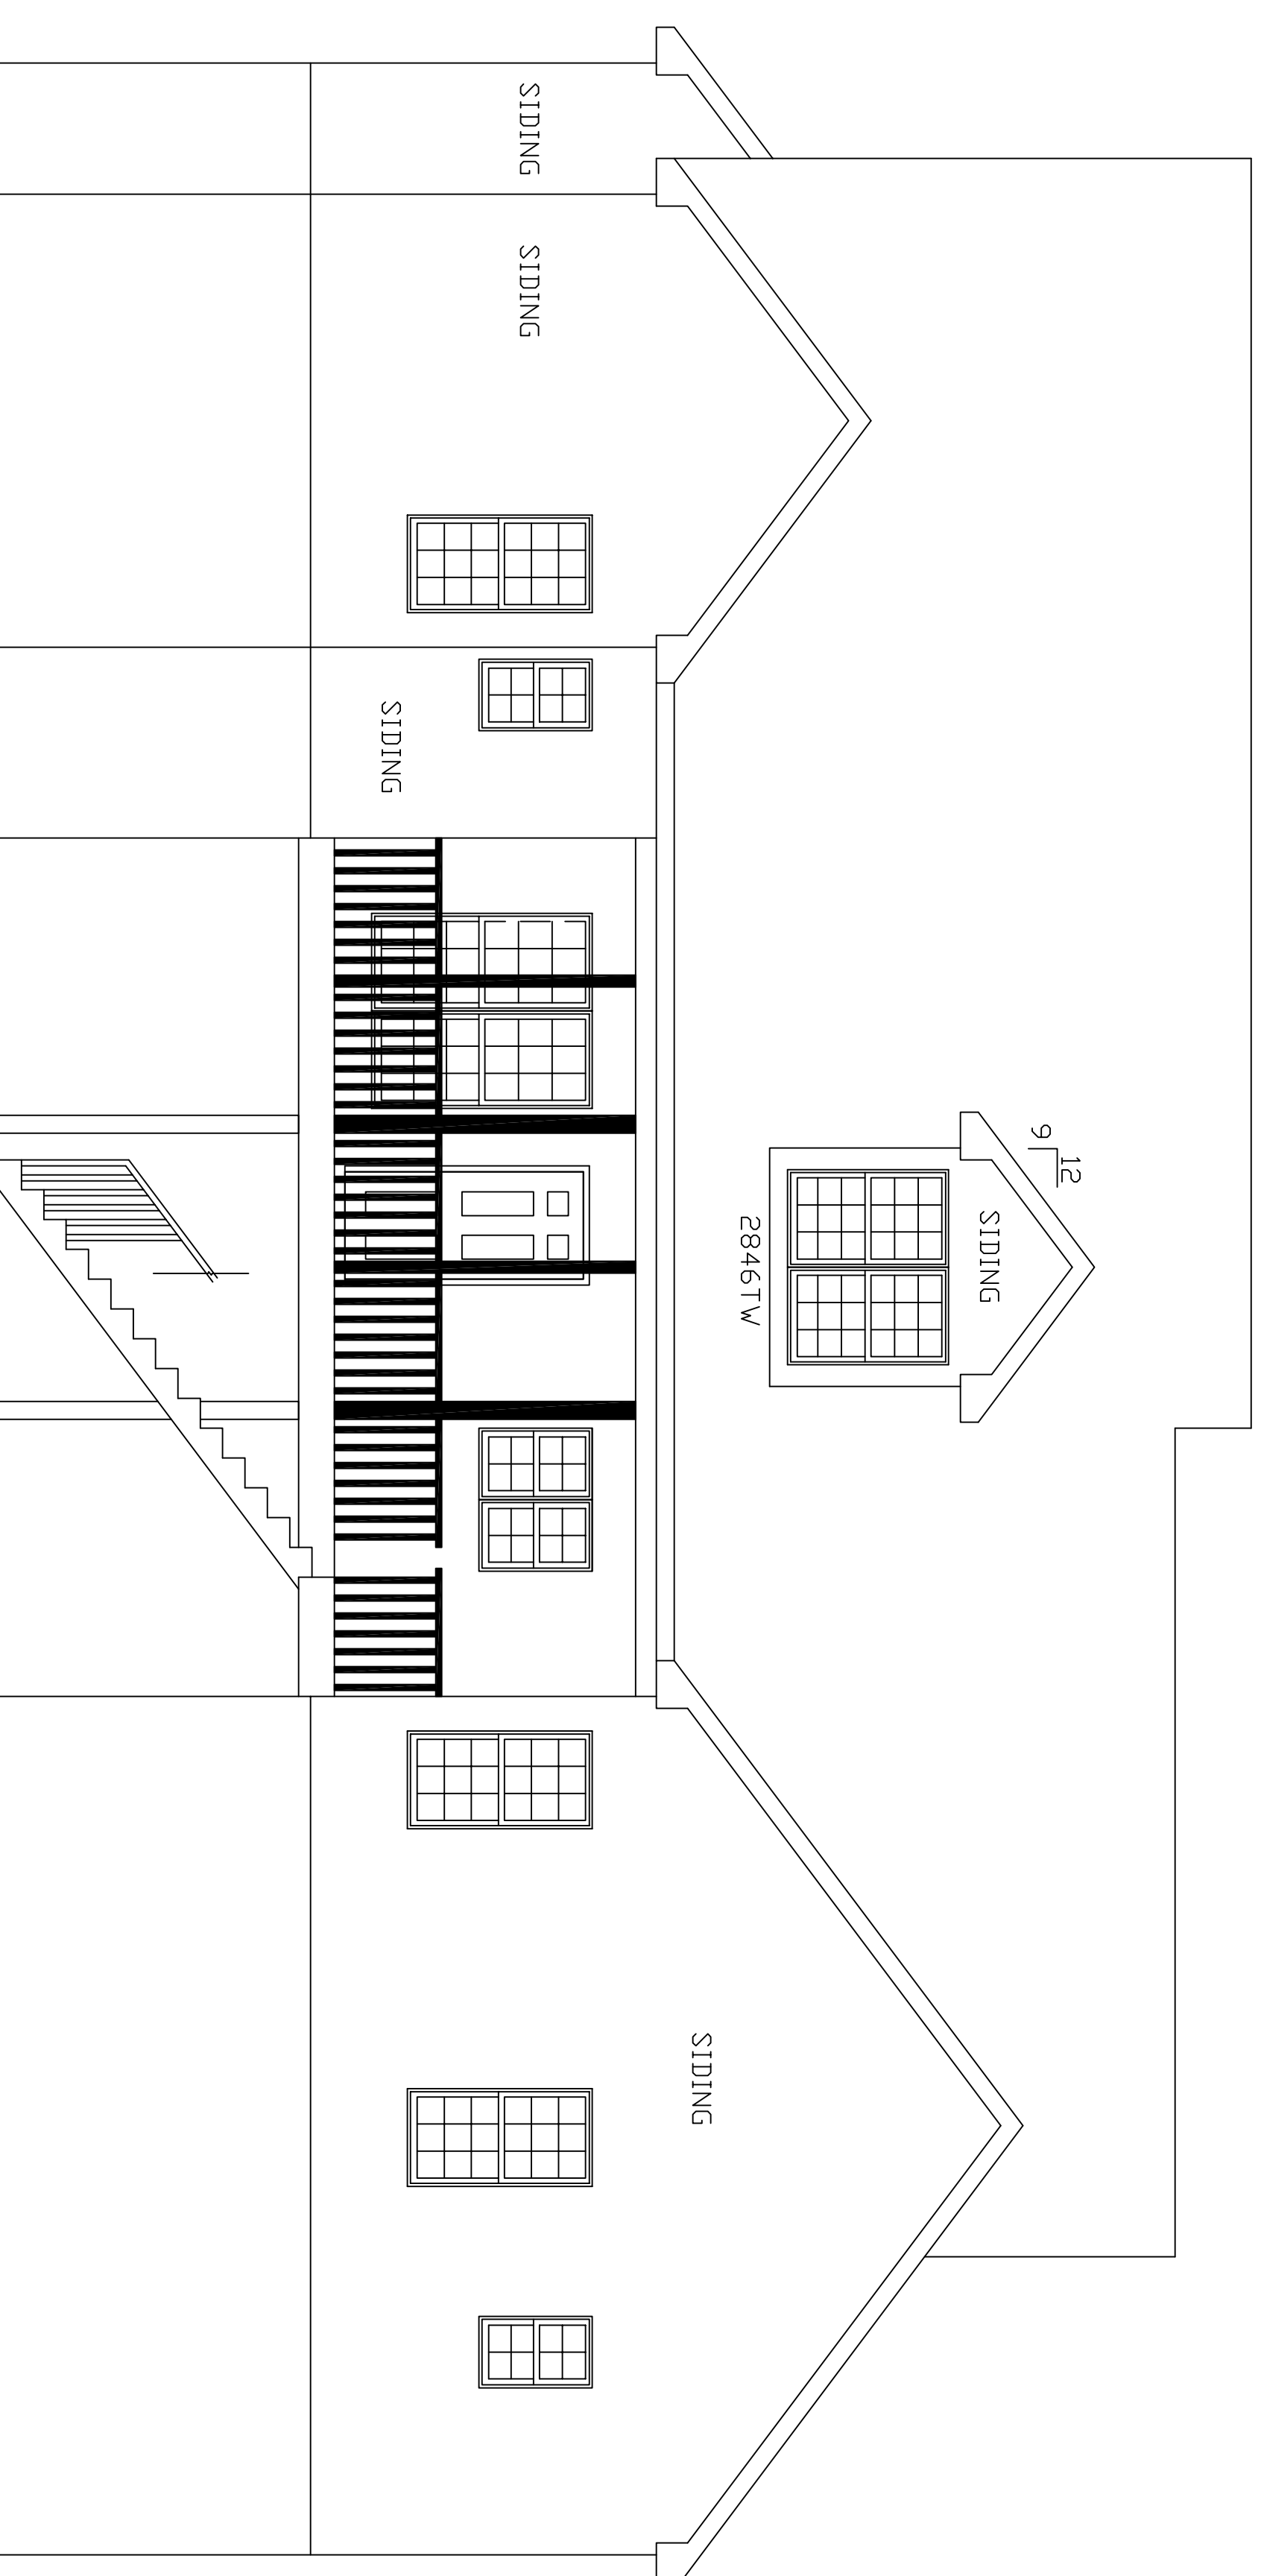

REAR ELEVATION  
SCALE: 1/4"=1'

- CONT. ROOF VENT FIBERGLASS SHINGLES OVER 15 # FELT TRUSS @ 24" OC
- 1/2" OSB SHEATHING R-38 INSULATION W/BAFFLES EACH RAF. SPACE
- ALUMINIUM FASCIA VENTED VINYL SOFFIT
- 1/2" OSB SHEATHING HOUSE WRAP
- R-15 INSULATION
- 2 X 10 FLOOR JOIST
- 2 X 6 MUD SILL
- R-19 INSULATION
- 18" WIDE 10" DEEP CONCRETE FOOTING

