

BUILDER SHALL VERIFY ALL DIMENSIONS AND CONDITIONS AT TIME OF CONSTRUCTION.


ALL CONSTRUCTION SHALL CONFORM TO THE 2018 EDITION OF THE NC STATE BUILDING CODE.

CODES GOVERN OVER DRAWINGS.


DIMENSIONS GOVERN OVER SCALE.

VERIFY ALL MECHANICAL REQUIREMENTS BEFORE FRAMING.

YUNCANNON DESIGNS DOES NOT ASSUME LIABILITY FOR ANY DEVIATION OF OR CONSTRUCTION METHODS OF THESE PLANS.

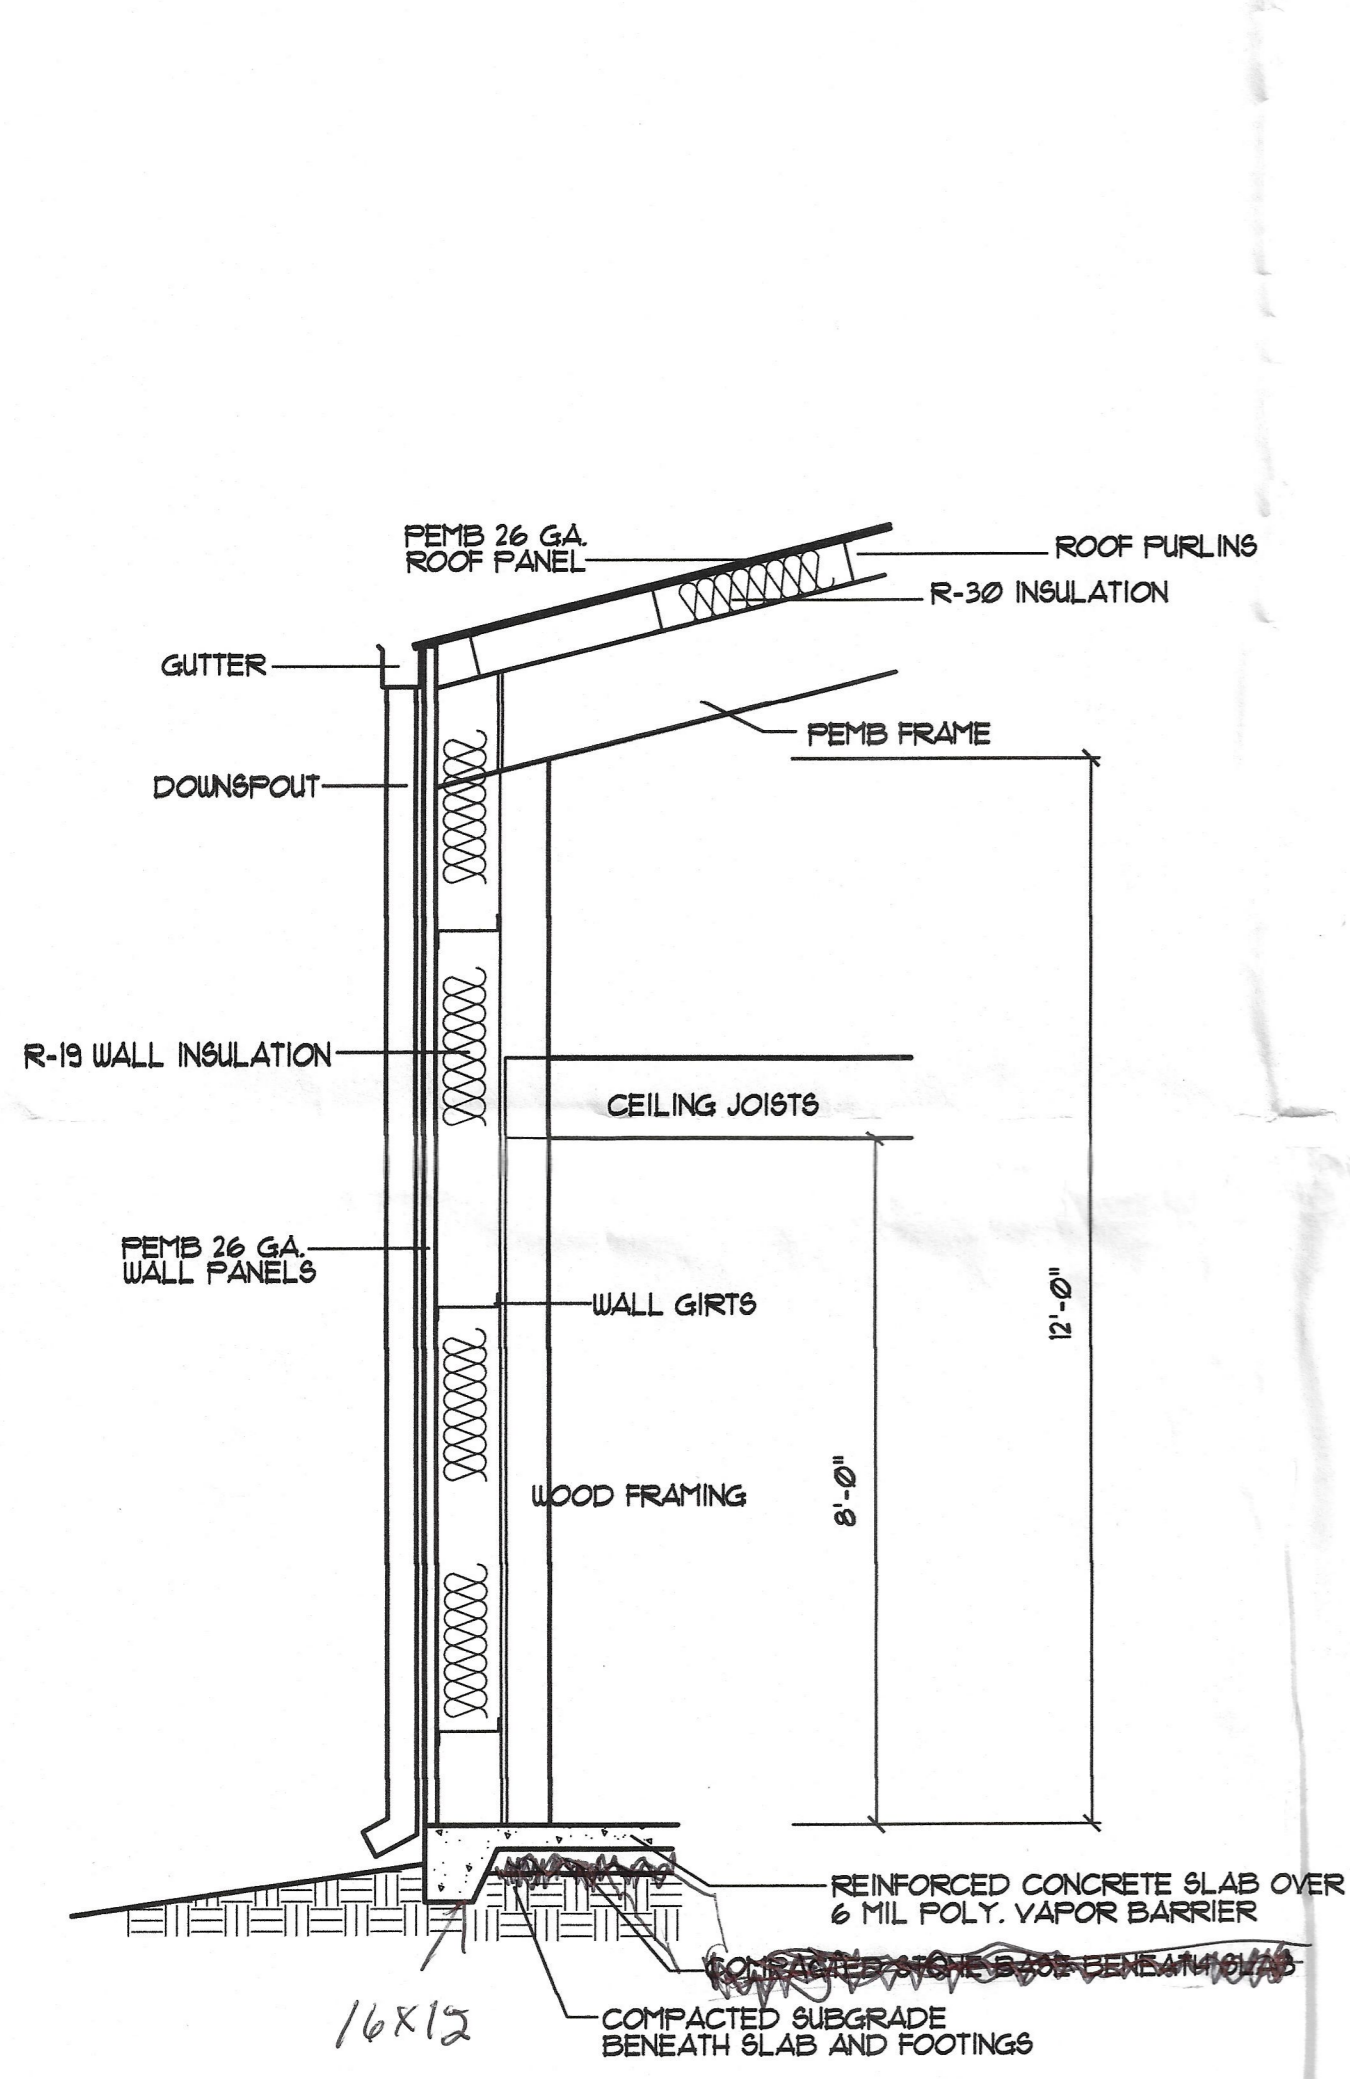

EXTERIOR WALL SECTION
SCALE: NTS

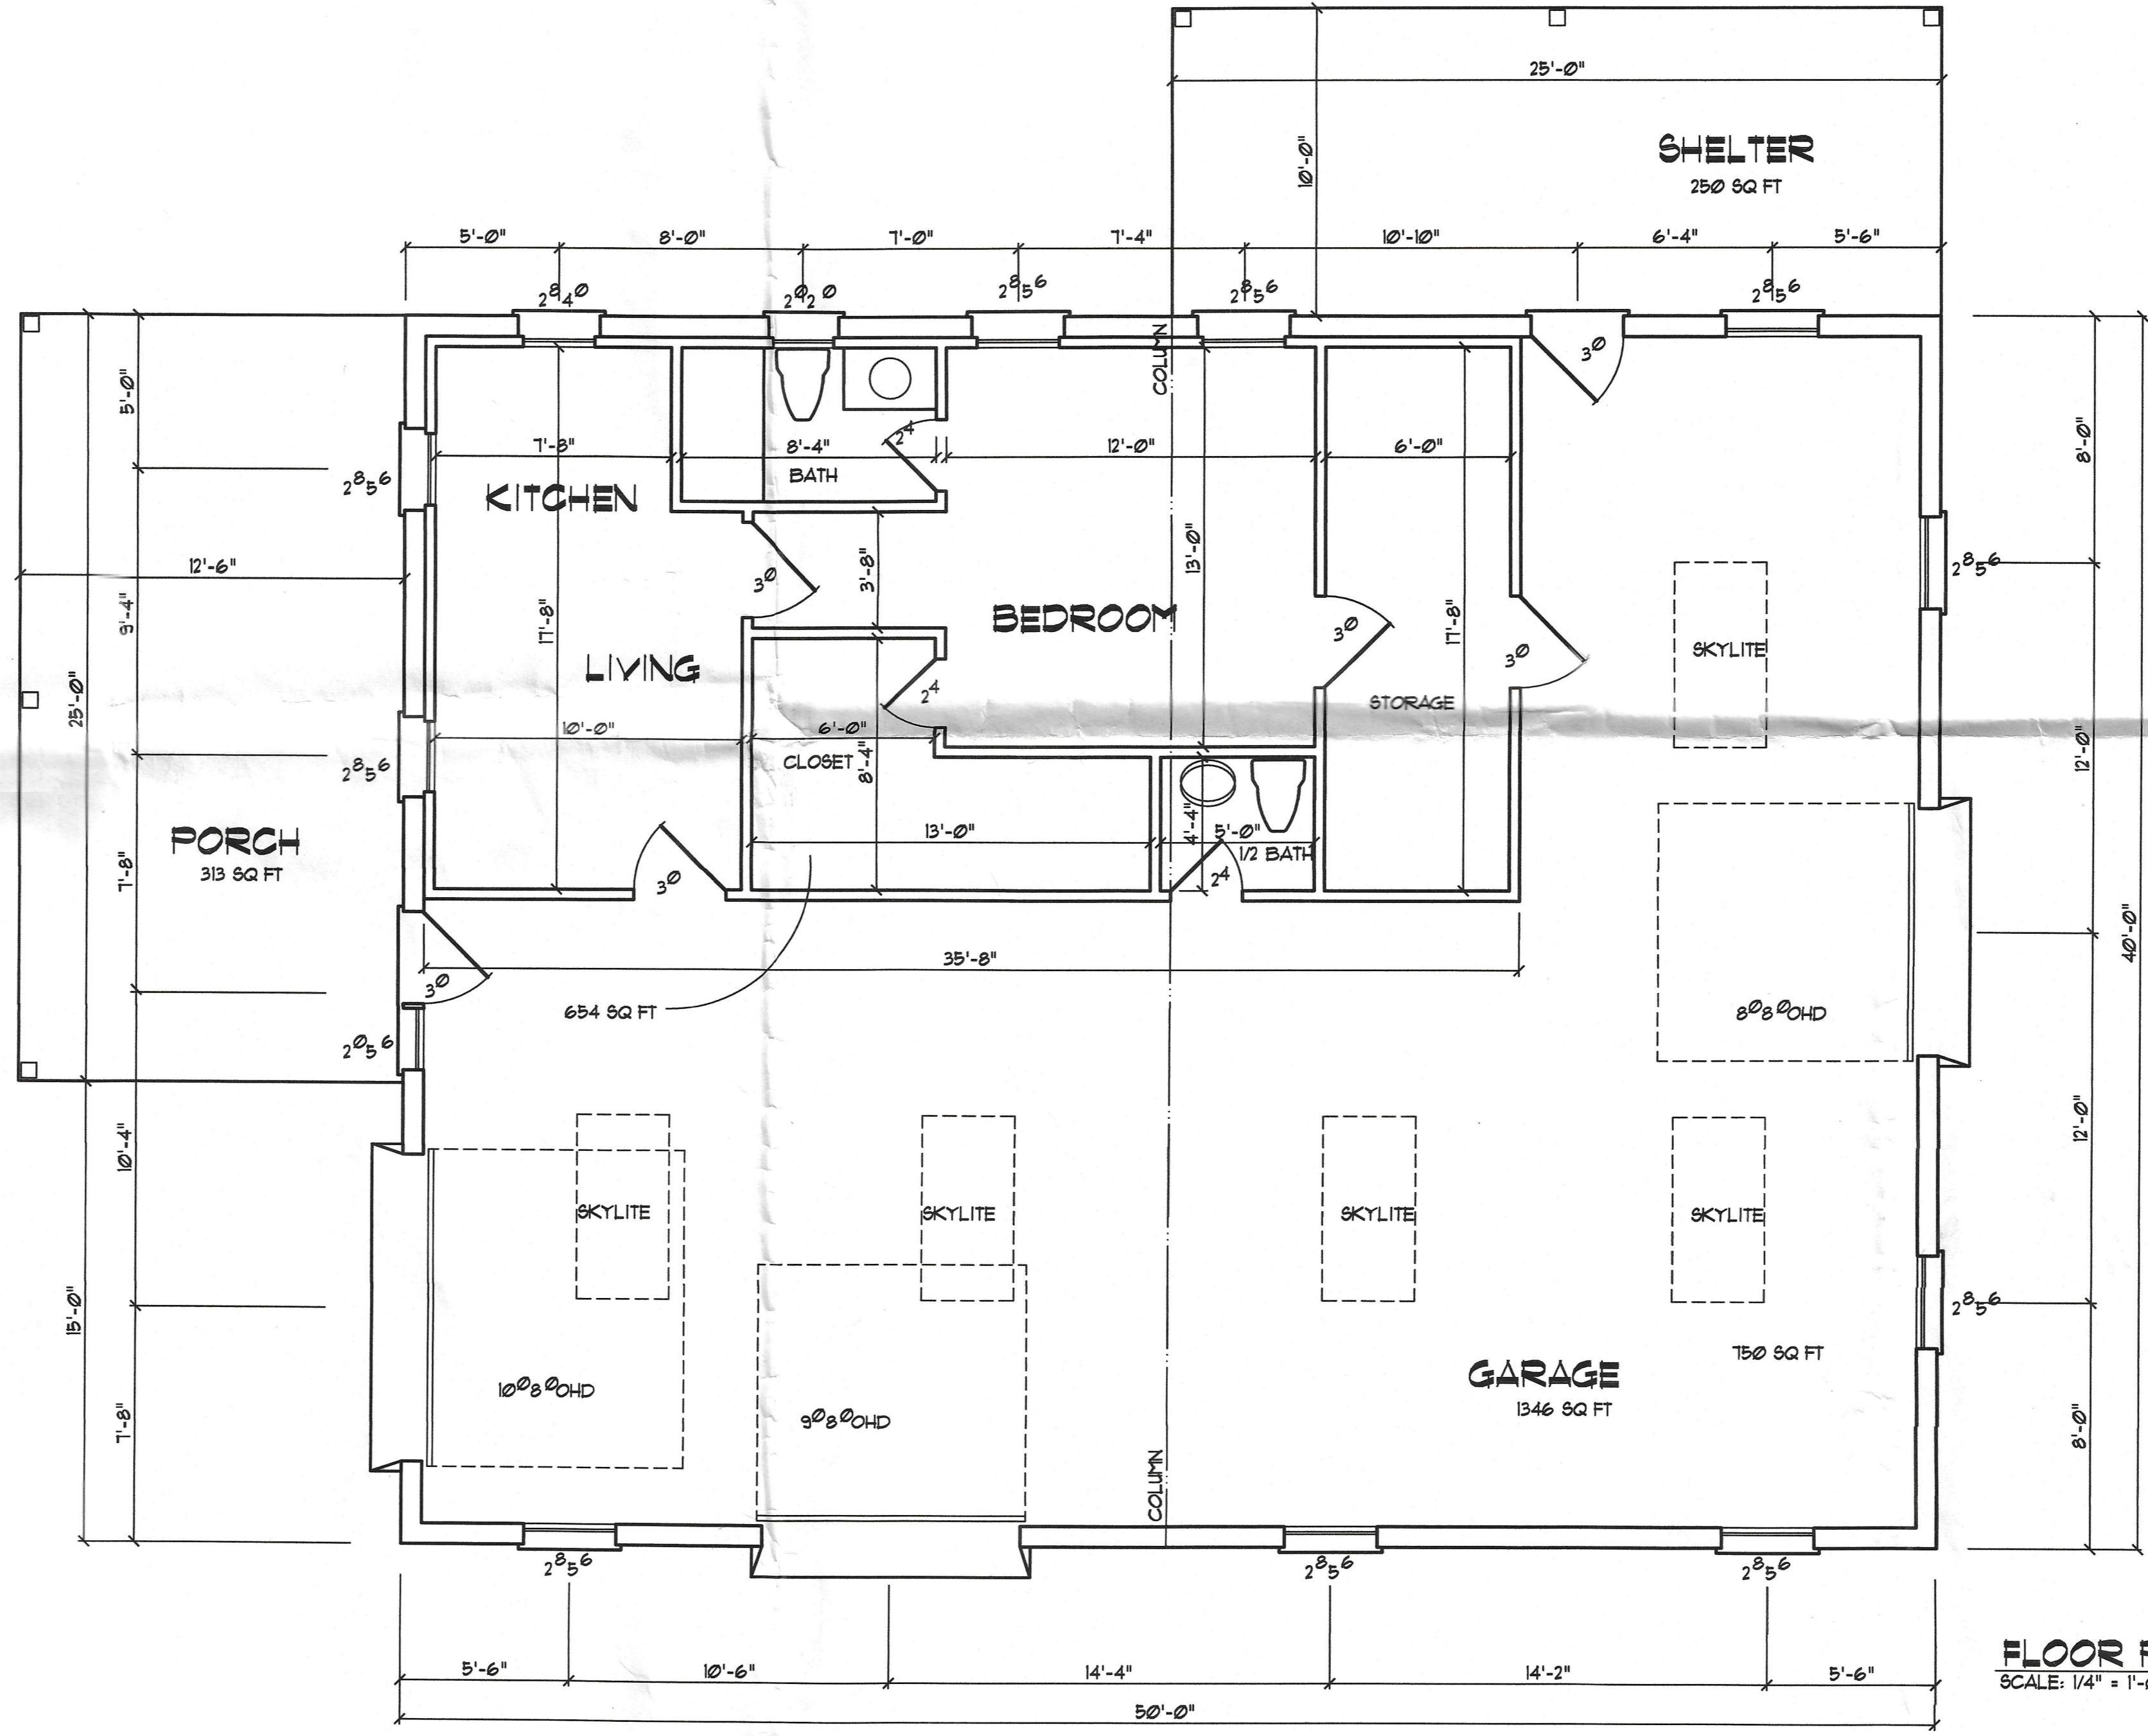

FLOOR PLAN
SCALE: 1/4" = 1'-0"

A BULLOCK@DUCKINS INSURANCE.COM

Kelly Stephens
Oak Ridge River Rd
Fuquay Varina, NC

YUNCANNON DESIGNS
CUSTOM HOME PLANS
FUGUAY-VARINA, NC • (919) 421-1314

DRAIN BY : WRY
CHK'D BY : WRY
DATE : 03/05/23
REVISIONS :

SHEET
A-2