
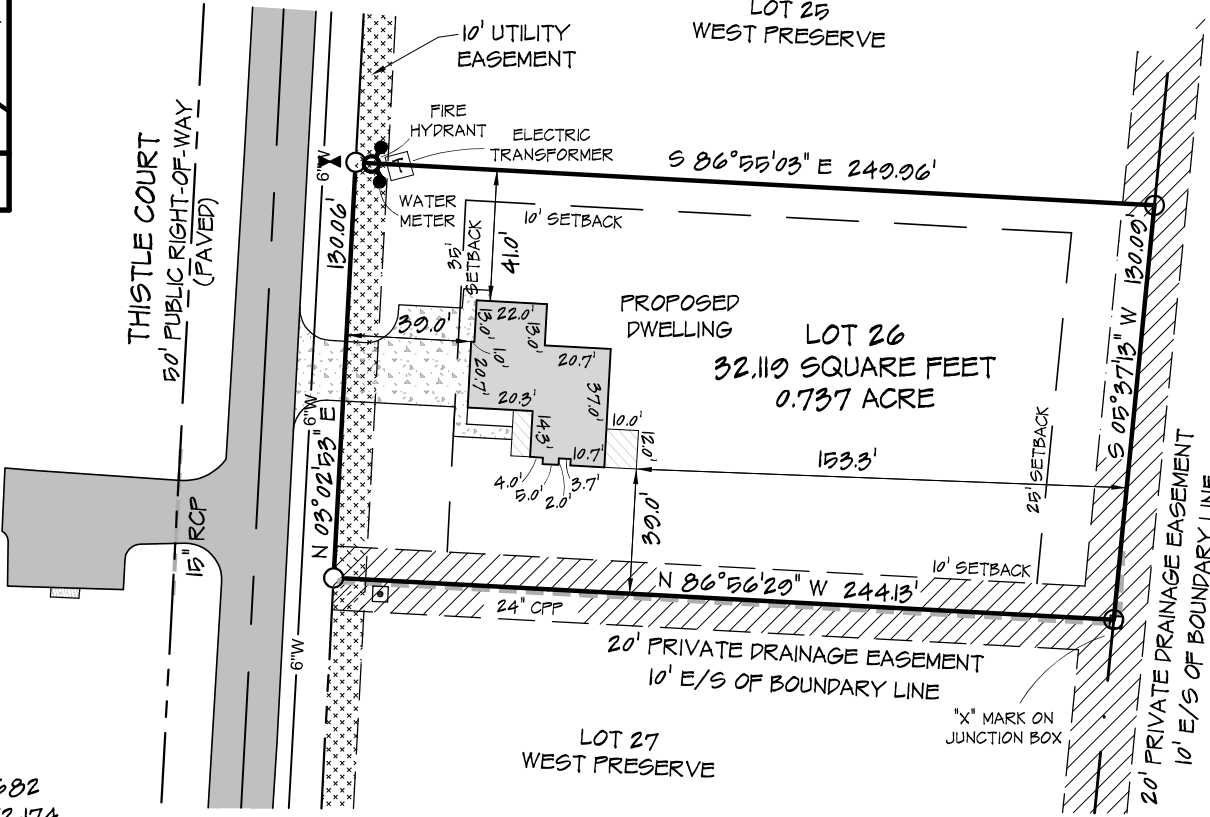
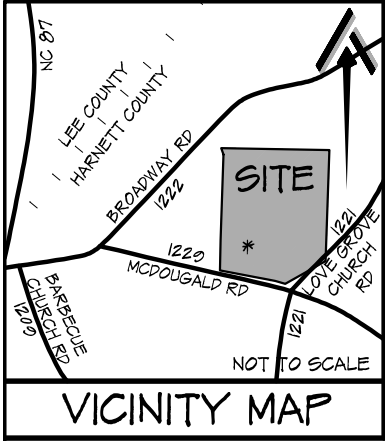


NOT FOR RECORDATION


I FURTHER CERTIFY THAT THE PROPERTY SHOWN HEREON IS NOT LOCATED IN A SPECIAL FLOOD HAZARD AREA AS DETERMINED BY THE FEDERAL EMERGENCY MANAGEMENT AGENCY.

FLOOD HAZARD: ZONE X
 MAP: 3710056800K - PANEL: 0568
 EFFECTIVE: 3 OCT. 2006

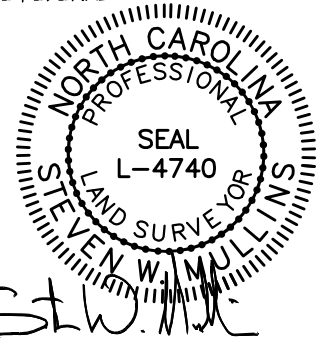

REFERENCE:
 LOT 26
 WEST PRESERVE
 DEED BOOK 3055, PAGE 682
 PLAT BOOK 2023, PAGES 172-174

PROPERTY SERVICED BY:
 PUBLIC WATER
 PRIVATE SEPTIC

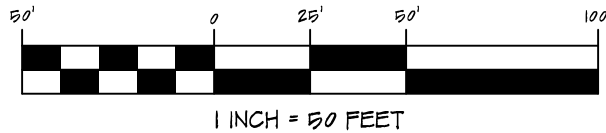

LOT 28
 WEST PRESERVE

PROPERTY CURRENTLY ZONED:
 RESIDENTIAL AGRICULTURAL - RA-20R

MINIMUM BUILDING SETBACKS
 FRONT = 35'
 SIDE = 10'
 REAR = 25'
 STREET SIDE = 20'

| | | | | | | | |
|--|--------------------|---|-----------------|---------------------------------|--|--|--|
| SITE PLAN | | CURRENT OWNER: | | REVISIONS: | | PROFESSIONALLY SURVEYED BY: | |
| LOT 26 WEST PRESERVE THISTLE COURT | | LOVE GROVE DEVELOPMENT, INC. 350 WAGONER DRIVE FAYETTEVILLE, NC 28303 | | | | ATLAS SURVEYING AND MAPPING 1503 OLD CARBANTON ROAD SANFORD, NC 27330 910 478-3045 FIRM: 1458 ATLASSURVEYINGANDMAPPING@GMAIL.COM | |
| CITY LIMITS: NONE | COUNTY: HARNETT | DRAWN BY: SWM 1 CHECKED BY: SWM 2 | | ATLAS Surveying & Mapping | | | |
| STATE: NORTH CAROLINA | TOWNSHIP: BARBECUE | | | | | | |
| PIN: 0565-62-1807.000 | DATE: 2 MAY 2023 | SCALE: 1" = 50' | PROJECT: 23-023 | | | | |