



Michael Leon Wester
Deed Book 3205, Page 885

 

All Home Renovation LLC
Deed Book 3906, Page 641
Map Number 2023-156

Site Plan
Mapped Only

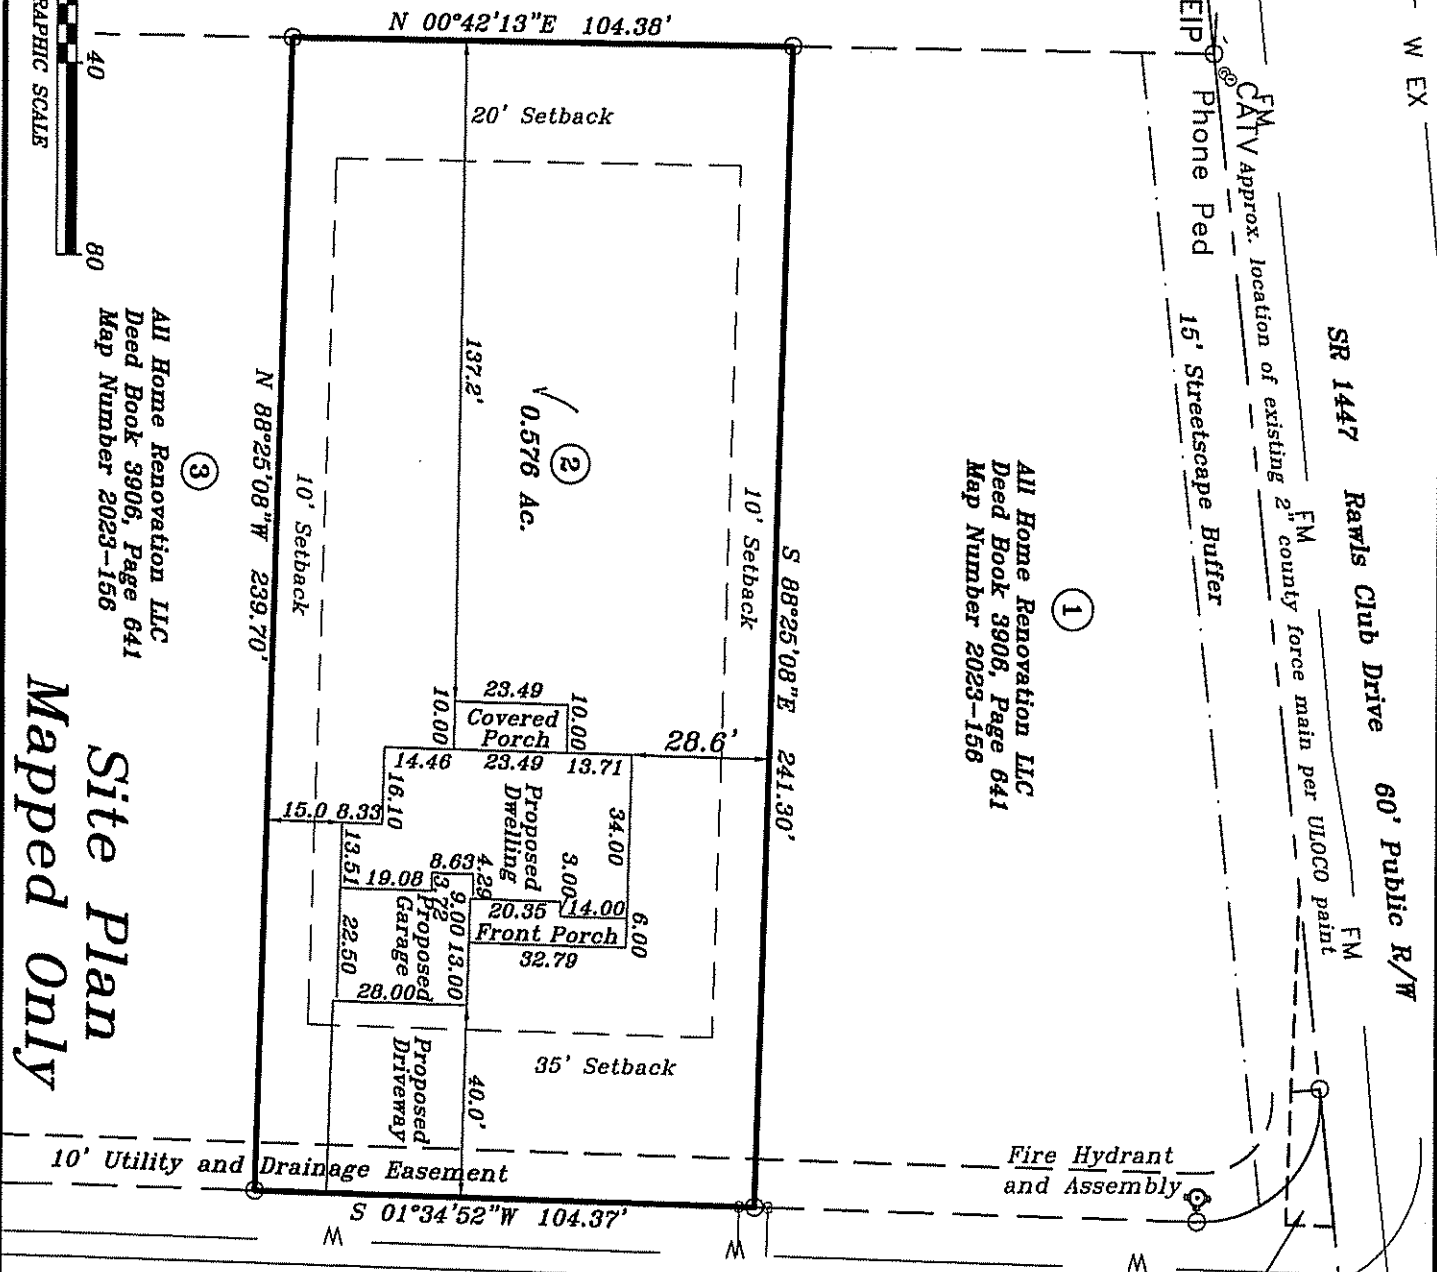


Club Rawls Ct. 50' Public R/W and Public Utility Easement

Billy Joe Bryant
Kristin Bryant Gragg
Deed Book 3772, Page 94
Map Book 16, Page 40
Map Number 2010-319



NC Grid North (NAD 83)
Map Number 2011-113

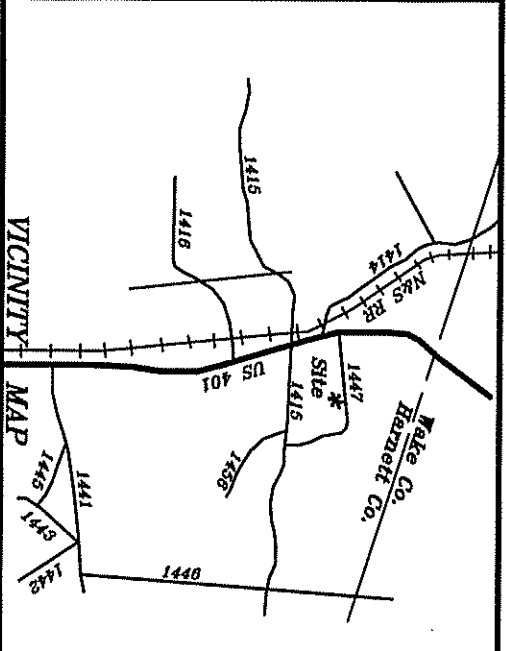

356 Rawls Club Rd, Fuguey Varina, NC
Rawls Club Acres, Lot 2
Book of Maps 2023-156
PIN: 0655-61-5832

All Home Renovations, LLC

Michael W. Krasuski

716 Tampa Dr Fuguey Varina, NC 27526

Hector's Creek Twp. Harnett County

Scale: 1" = 40' Date: 5/10/2023


Surveyed & Mapped By
STANCI & ASSOCIATES

Professional Land Surveyor, P.A. C-0831

P.O. Box 730, Angler, N.C. 27501

919-639-2133 919-639-2602 (FAX)

stancilsurvey@gmail.com

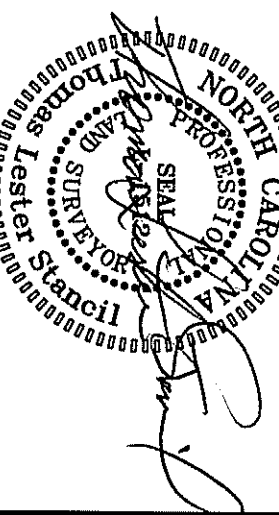

NOT FOR RECORDATION

SHHC-1544

CA