


Permit # SFD2305-0113
 189 Spence Road
 Lillington, NC 27546



This window must meet egress

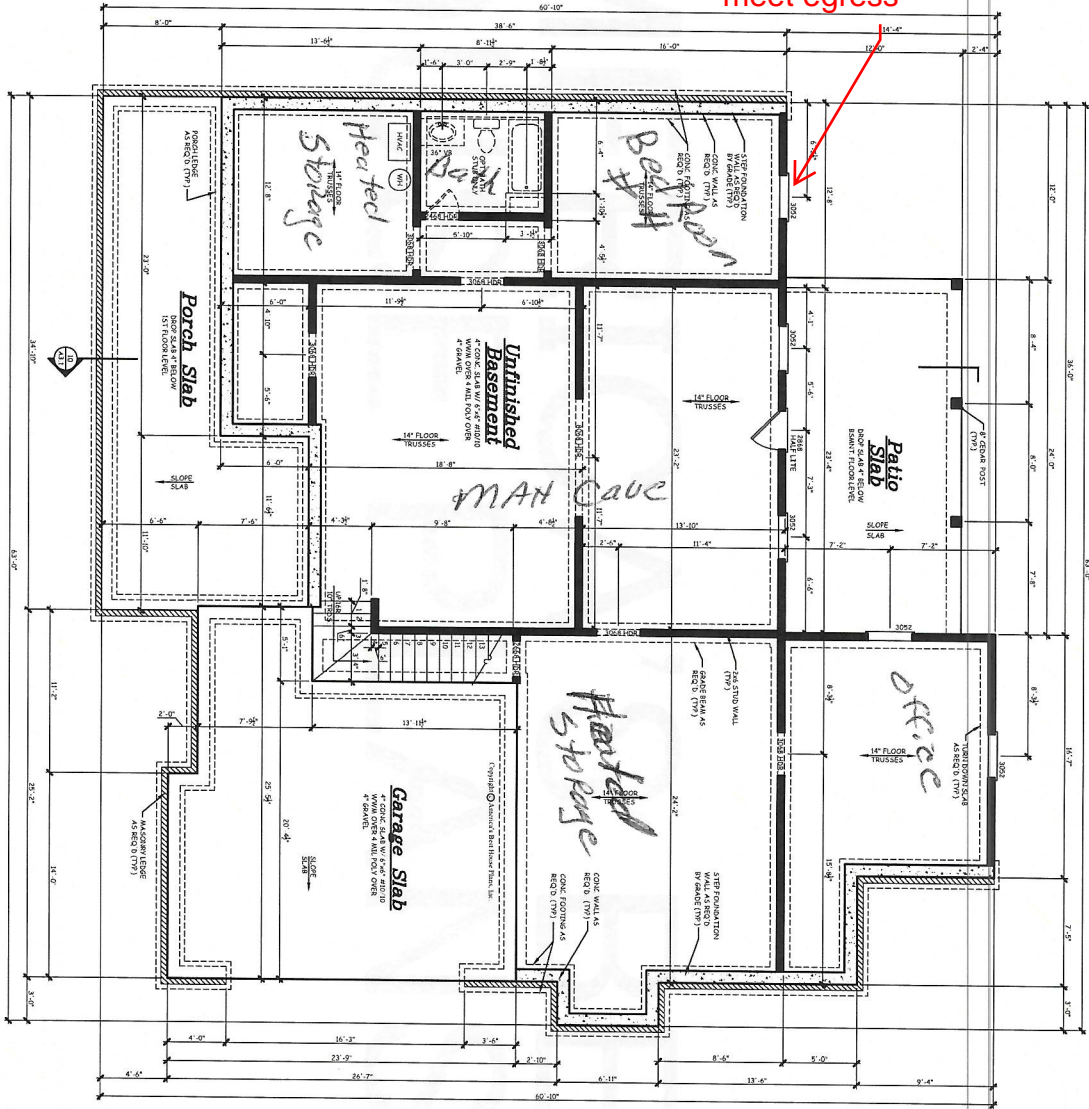

BASEMENT FOUNDATION PLAN
 SCALE: 1/4" = 1'-0"

NOTE:
 1. ALL DIMENSIONS ASSUME AN 8" CONCRETE FLOOR FINISH UNLESS NOTED OTHERWISE.
 2. FOUNDATION WALLS, RETAINING WALLS, SLOPE WALLS, AND TO CHANGING SITE CONDITIONS.
 3. FOUNDATION WALLS, RETAINING WALLS, SLOPE WALLS, AND TO CHANGING SITE CONDITIONS.
 4. FOUNDATION WALLS, RETAINING WALLS, SLOPE WALLS, AND TO CHANGING SITE CONDITIONS.

Alford Residence

AMERICA'S BEST HOUSE PLANS
 3000 Johnson Ferry Road • Suite 206
 Marietta, GA 30062 888-501-7526
 www.HousePlans.net

DATE: 04/13/20
 DRAWN BY: DM/MS
 SHEET: A2.1

AMBER
 BASEMENT
 FOUNDATION PLAN

THE GABLES
 COLLECTION
 BY:
 AMERICA'S BEST
 HOUSE PLANS

AMERICA'S BEST HOUSE PLANS
 hereby reserves its common law
 copyright and other property rights
 in and to the design and layout of
 these plans and any other plans
 prepared by or for America's Best
 House Plans. These plans are to be
 used only for the specific project
 for which they were prepared. No
 part of these plans may be
 reproduced, stored in a retrieval
 system, or transmitted in any form
 or by any means, electronic, mechanical,
 photocopying, recording, or by any
 information storage and retrieval
 system, without the prior written
 permission from America's Best
 House Plans.