

Engineering STRUCTURAL ENGINEERS
 License No. C-3870
 318 W Millbrook Rd. Unit 201
 Raleigh, North Carolina 27609
 ASSOCIATES, P.A. Phone (919) 844-1661

TRIPLE A HOMES		REV #	REF PROJ #	DATE
SCOPE	FINISHING STORAGE			
LOC	16 COTTON FARMS			



ENG: RJS/CR
 DATE: 3/11/2024

PARENT
 23-28-008

PROJECT NO.
 24-75-278

SHEET NO.
 SL1
 1 of 2

FLOOR PLAN

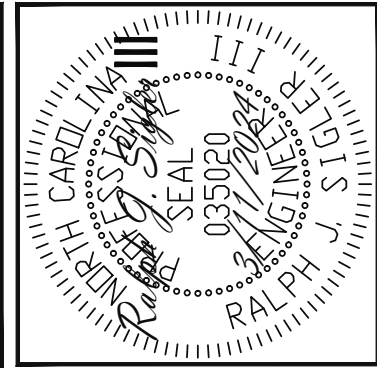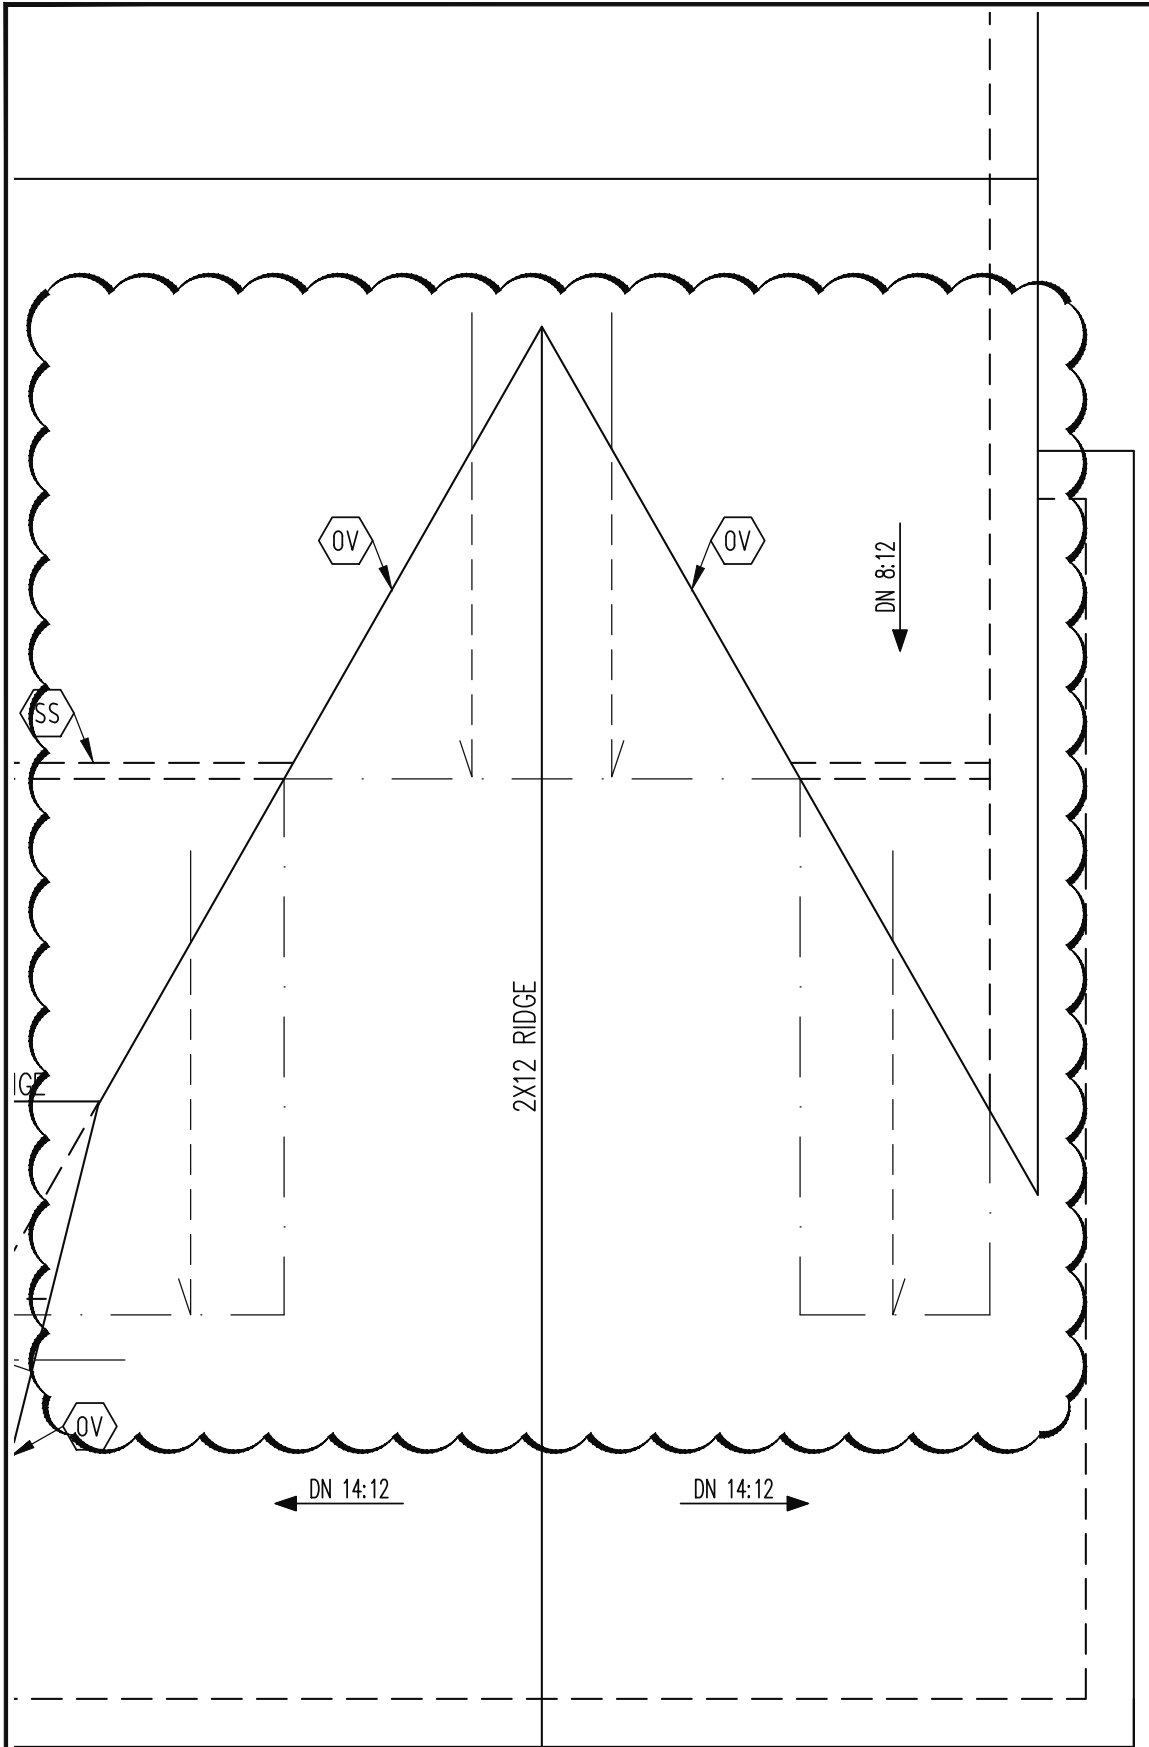

Engineering STRUCTURAL ENGINEERS
 License No. C-3870
 318 W Millbrook Rd. Unit 201
 Raleigh, North Carolina 27609
 ASSOCIATES, P.A. Phone (919) 844-1661

TRIPLE A HOMES		REV #	REF PROJ #	DATE
SCOPE	FINISHING STORAGE			
LOC	16 COTTON FARMS			

ENG: RJS/CR
 DATE: 3/11/2024

PARENT
 23-28-008

PROJECT NO.
 24-75-278

SHEET NO.
 SL2