
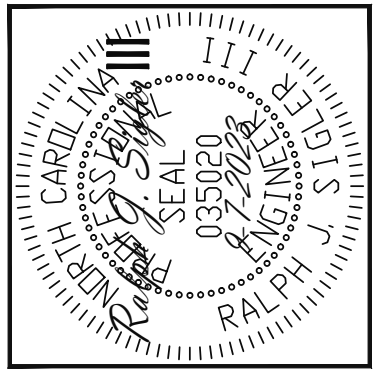


CRAWL SPACE FRAMING PLAN

1/4" = 1'-0"

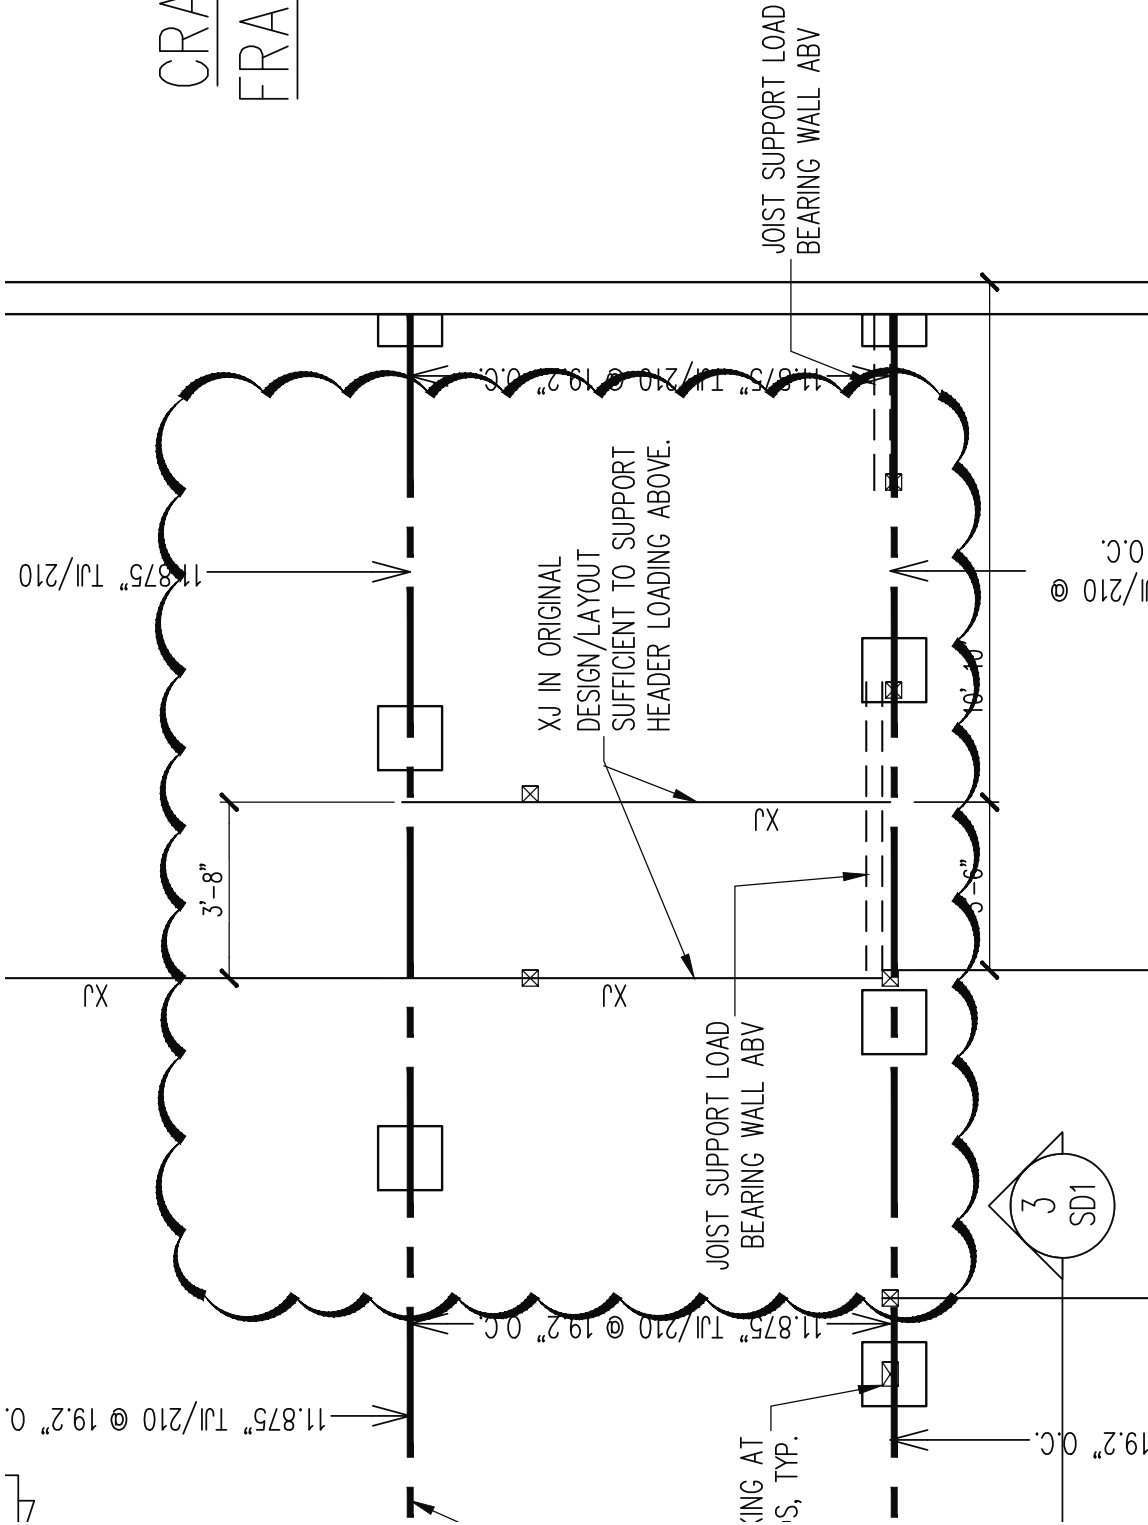

Engineering
Lech
ASSOCIATES, P.A.

STRUCTURAL ENGINEERS
License No. C-3870
318 W Millbrook Rd. Unit 201
Raleigh, North Carolina 27609
Phone (919) 844-1661

TRIPLE A HOMES			
SCOPE	CHANGE TO JOIST SUPPORT LOCATION; SHED RAFTERS	REV #	REF PROJ #
LOC	120 SERENITY	DATE	



ENG: RJS
DATE: 9-7-2023

PARENT
23-28-011

PROJECT NO.
23-75-861

SHEET NO.
SL1

1 of 3

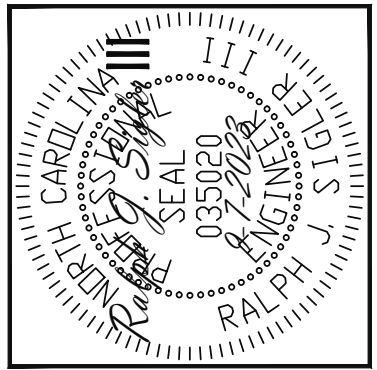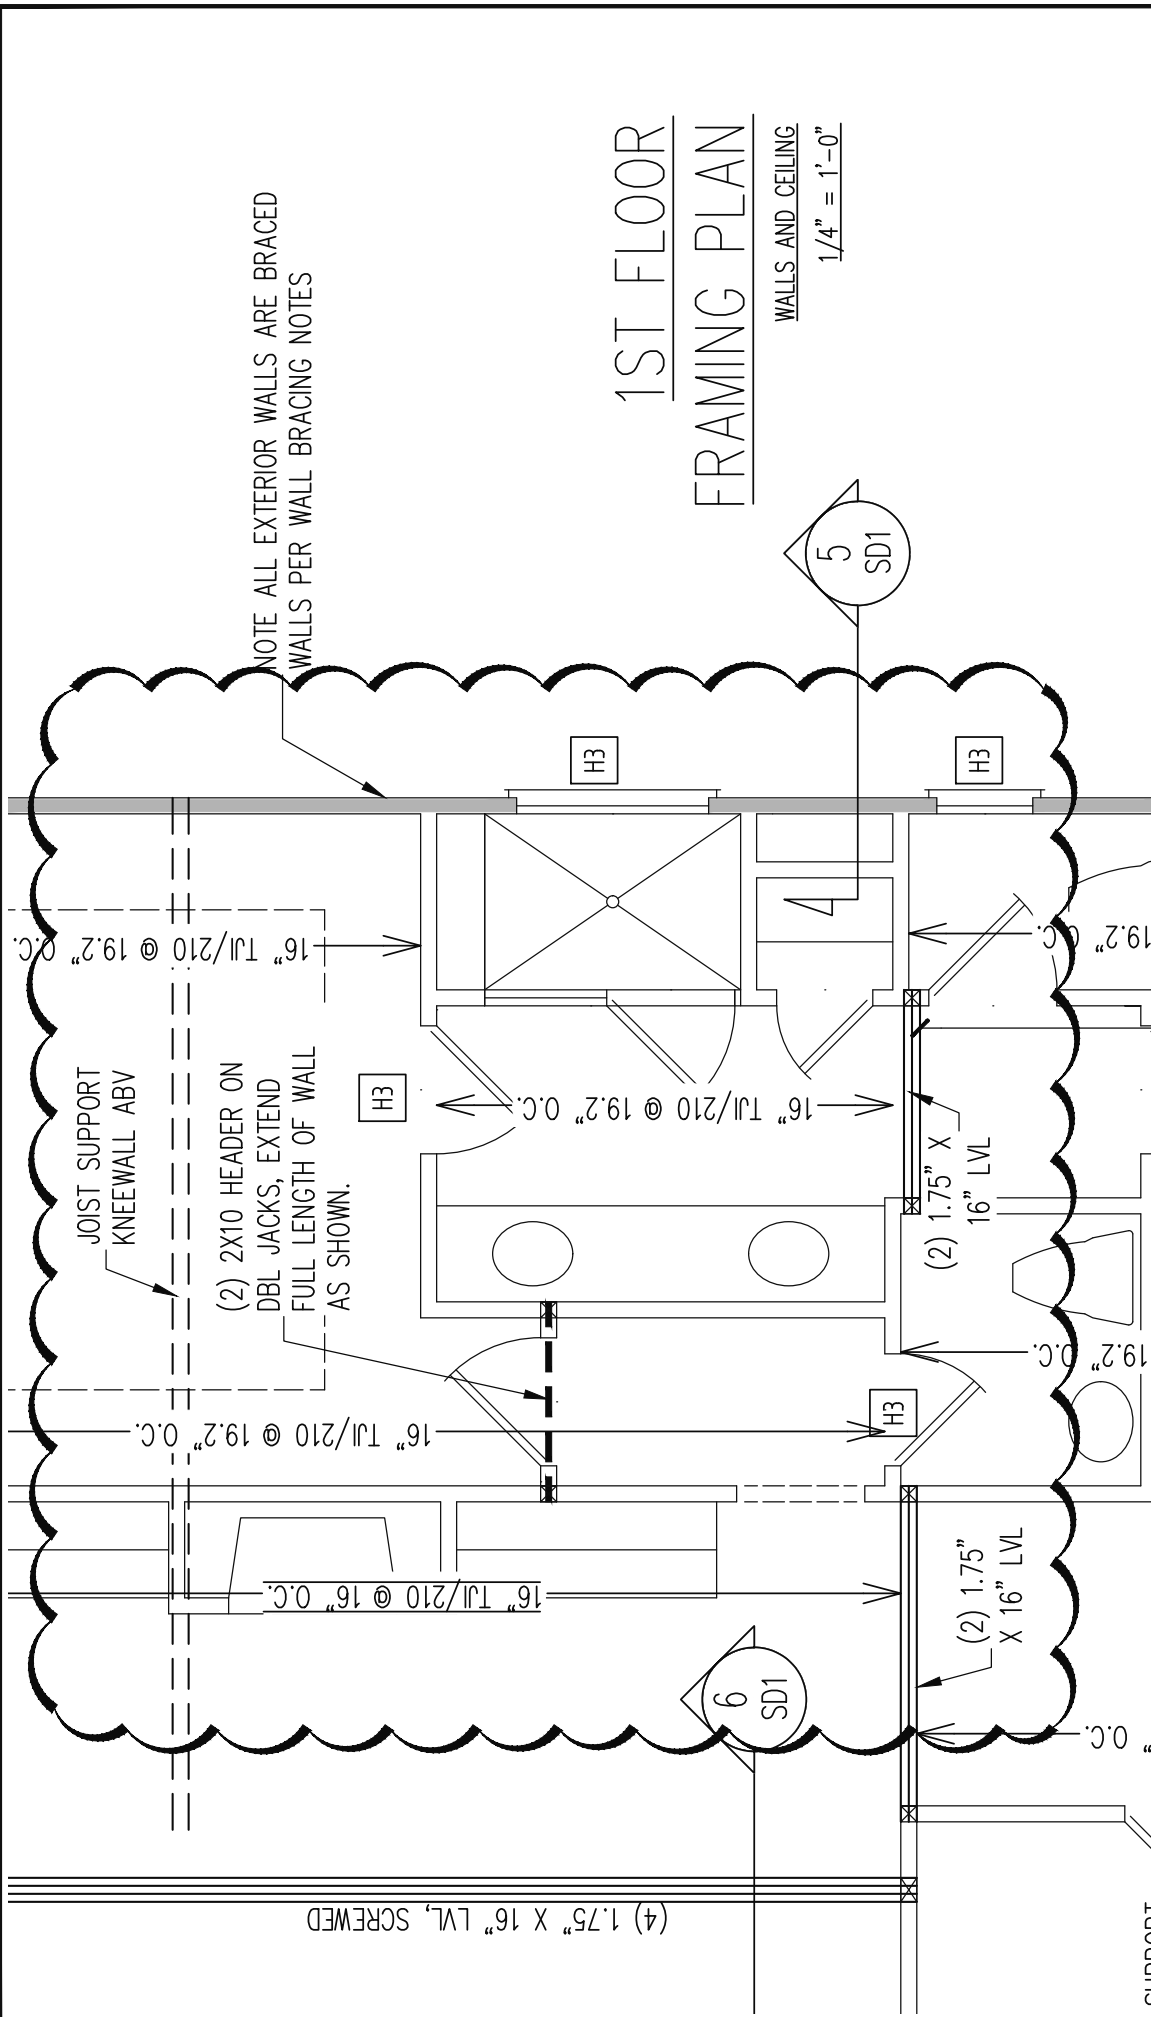

Engineering
Tech
ASSOCIATES, P.A.

STRUCTURAL ENGINEERS
License No. C-3870
318 W Millbrook Rd. Unit 201
Raleigh, North Carolina 27609
Phone (919) 844-1661

TRIPLE A HOMES			
SCOPE	CHANGE TO JOIST SUPPORT LOCATION; SHED RAFTERS	REV #	REF PROJ #
LOC	120 SERENITY	DATE	

ENG: RJS
DATE: 9-7-2023

PARENT
23-28-011

PROJECT NO.
23-75-861

SHEET NO.
SL2

ROOF FRAMING PLAN


1/4" = 1'-0"

DN 3:12

MAIN ROOF RAFTERS FRAME ON KNEEWALL ON BEAM BELOW. SHED RAFTERS FRAME ON PLATE ABOVE RAFTERS. NO ADDITIONAL KNEEWALL TO SHED RAFTERS REQUIRED. INSTALL 2X4 TIEBACKS @ 16" O.C. FROM MAIN RAFTERS TO CEILING JOISTS PER ORIGINAL 9/S4.

PITCH CHANGE

2X12 RIDGE

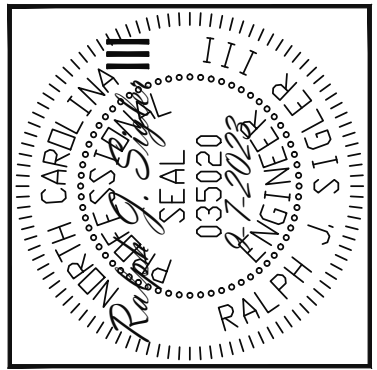

Engineering
Sledge
Associates, P.A.

STRUCTURAL ENGINEERS
License No. C-3870
318 W Millbrook Rd. Unit 201
Raleigh, North Carolina 27609
Phone (919) 844-1661

TRIPLE A HOMES			
SCOPE	CHANGE TO JOIST SUPPORT LOCATION; SHED RAFTERS	REV #	REF PROJ #
LOC	120 SERENITY	DATE	

ENG: RJS
DATE: 9-7-2023

PARENT
23-28-011

PROJECT NO.
23-75-861

SHEET NO.
SL3

3 of 3