






Front Elevation
Scale: 1/4" = 1'0"

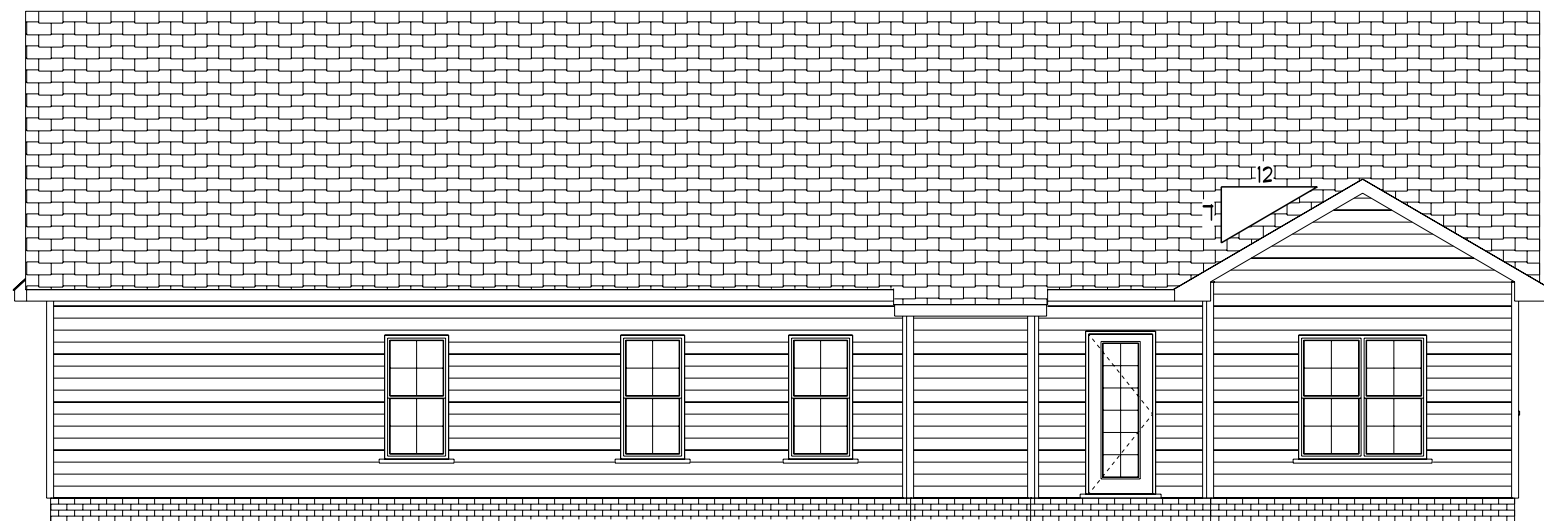

Rear Elevation
Scale: 1/8" = 1'0"

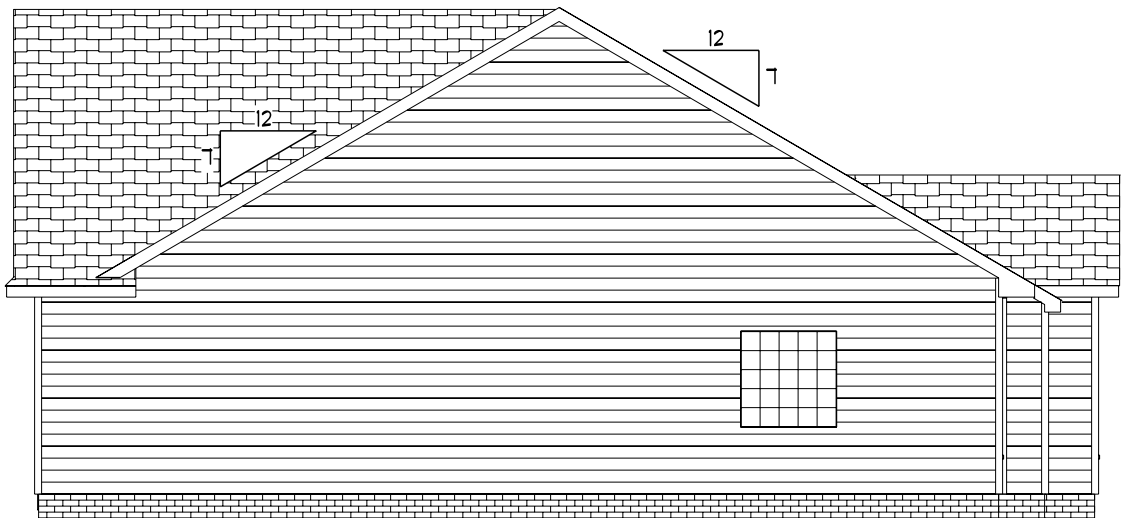

Right Elevation
Scale: 1/8" = 1'0"

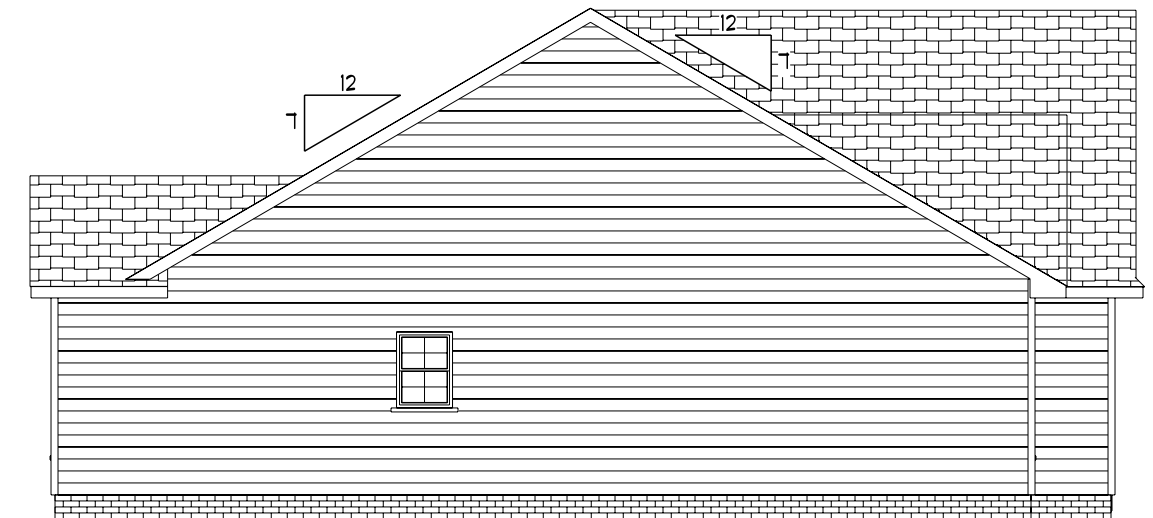

Left Elevation
Scale: 1/8" = 1'0"

DATE: 11/28/2022

REVISED


DRAWING#


SCALE: 1/4"

DRAWN BY

APPROVED

Plan# 4

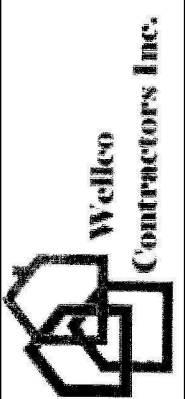

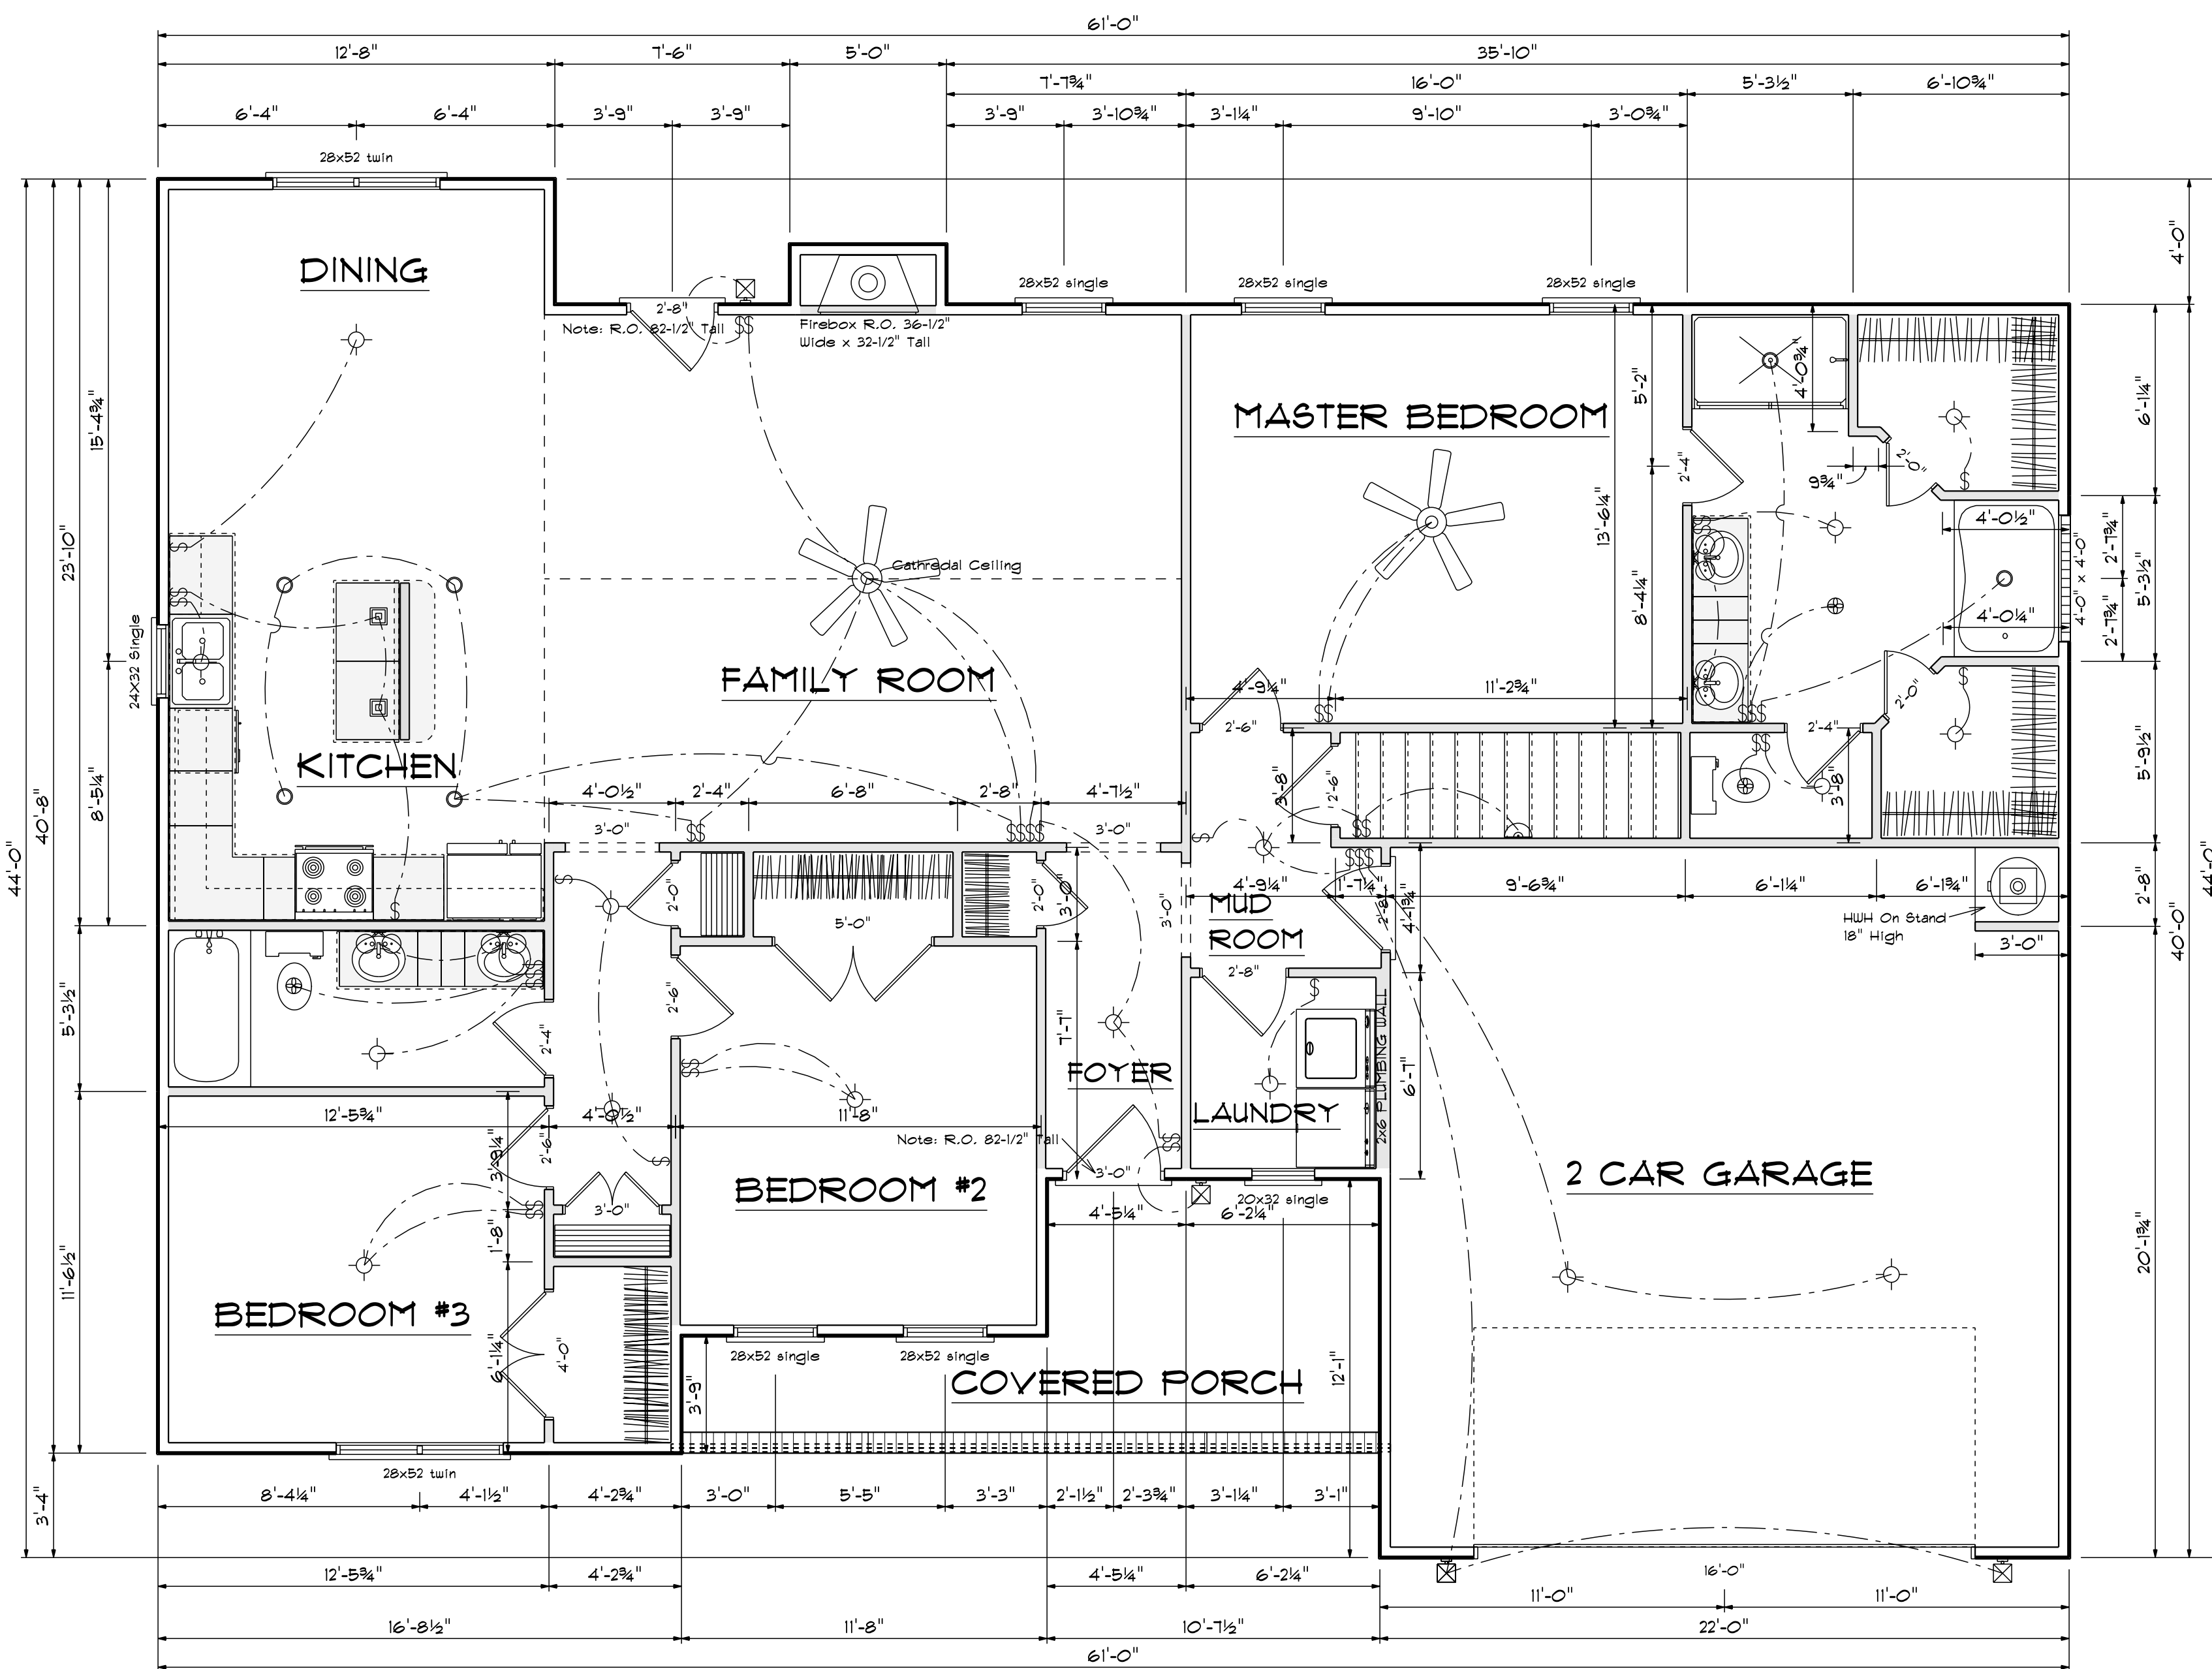

Areas

Main Floor	1737
Bonus Room	264
=====	
Total Heated	2001
Garage	496
Front Porch	135


First Floor Plan


Scale: 1/4" = 1'-0"

DATE: 11/28/2022
REVISD
DRAWING*


SCALE: 1/4"
DRAWN BY
APPROVED

Plan# 4



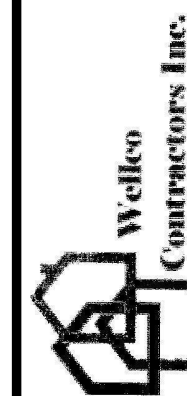


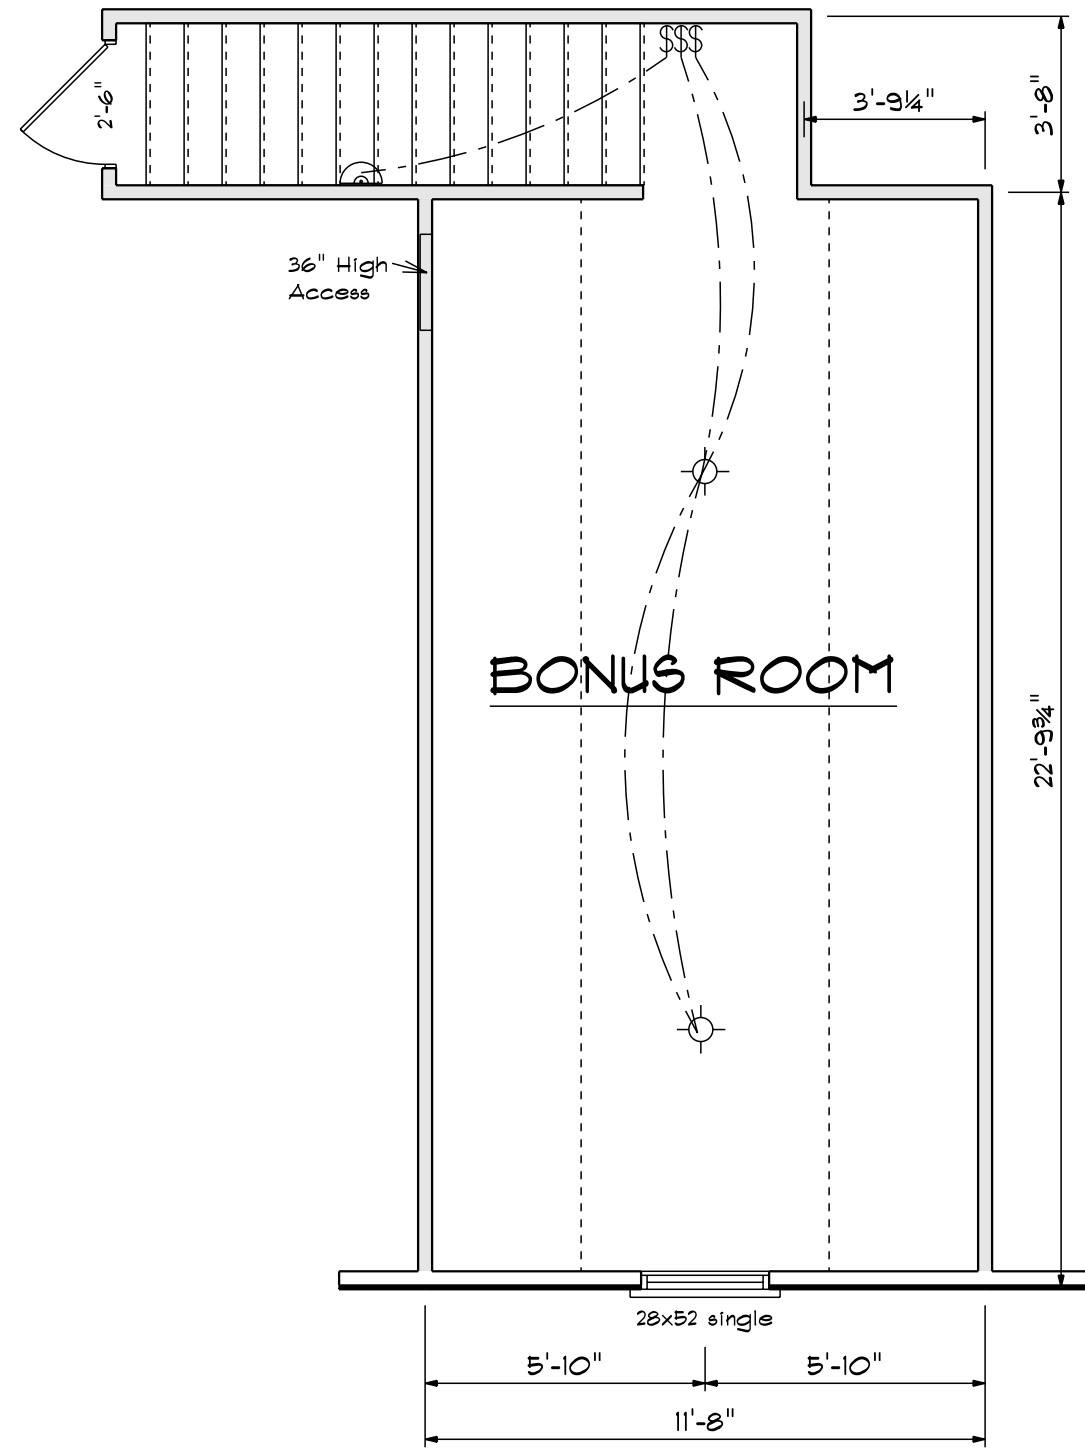

OPENING SCHEDULE				
MAIN FLOOR PRODUCT CODE	SIZE	HINGE	REVERSED	COUNT
36X80 COLONIAL A 1	3'-0"	R	NO	1
32X80 FRENCH A 1	2'-8"	L	NO	1
192X84 - 4 PANEL GARAGE DOOR	16'-0"	U	NO	1
2-0 Door Unit	2'-0"	R	NO	2
2-0 Door Unit	2'-0"	L	NO	2
2-4 Door Unit	2'-4"	R	NO	3
2-6 Door Unit	2'-6"	R	NO	2
2-6 Door Unit	2'-6"	L	NO	2
2-8 Door Unit	2'-8"	L	NO	1
2-8 Door Unit	2'-8"	R	NO	1
3-0 Doublehung Door Unit	3'-0"	LR	NO	1
4-0 Doublehung Door Unit	4'-0"	LR	NO	1
5-0 Doublehung Door Unit	5'-0"	LR	NO	1
20x32 single	2'-0" x 3'-2"	N	NA	1
24x32 Single	2'-4" x 3'-2"	N	NA	1
28x52 single	2'-8" x 5'-2"	N	NA	6
28x52 twin	5'-4" x 5'-2"	NN	NA	2
4X8 GLASS BLOCK	4'-0" x 4'-0"	N	NA	1

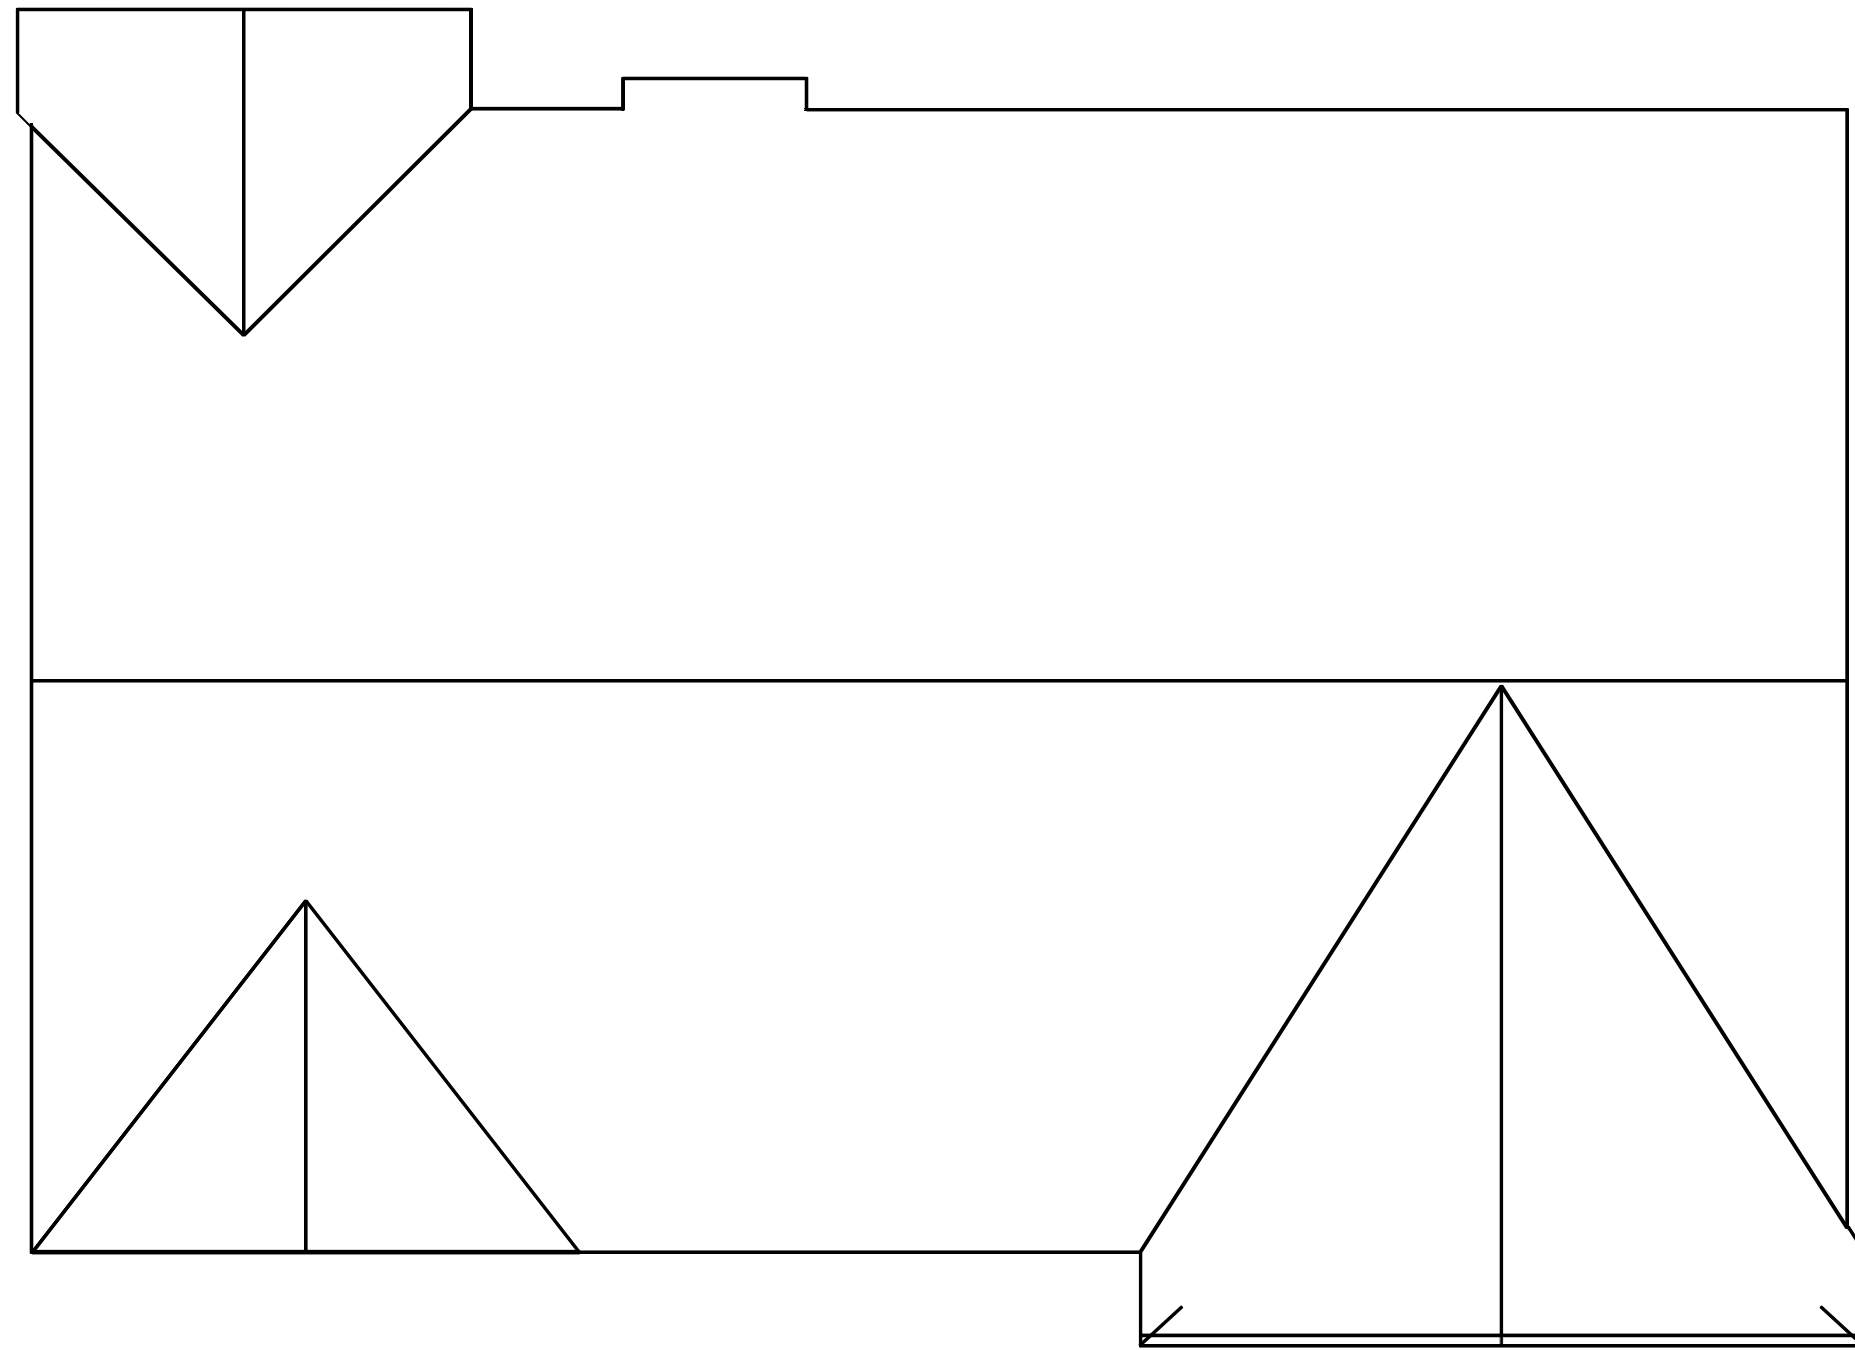

Roof Plan

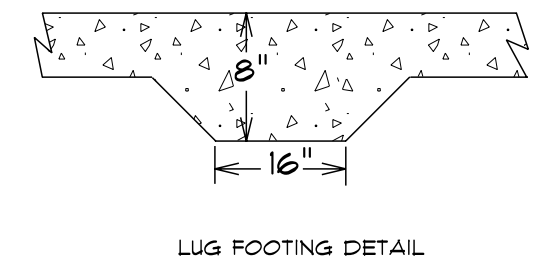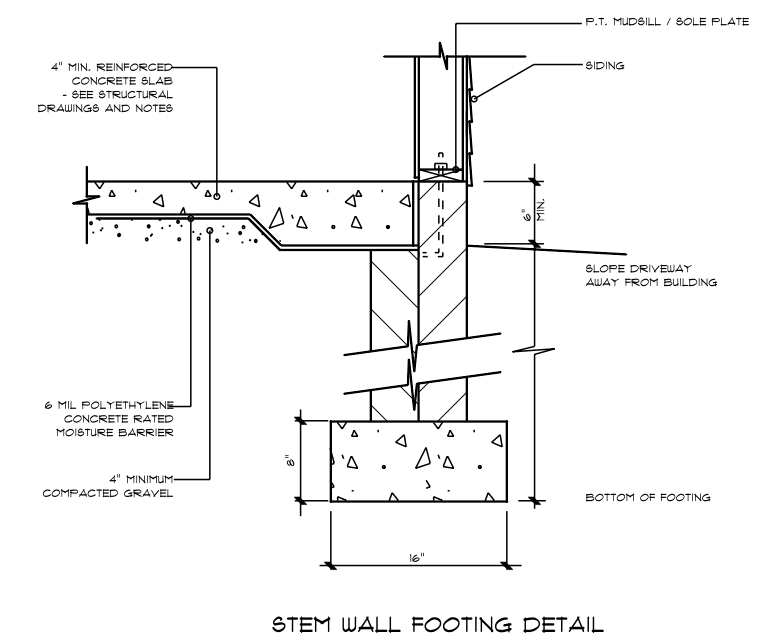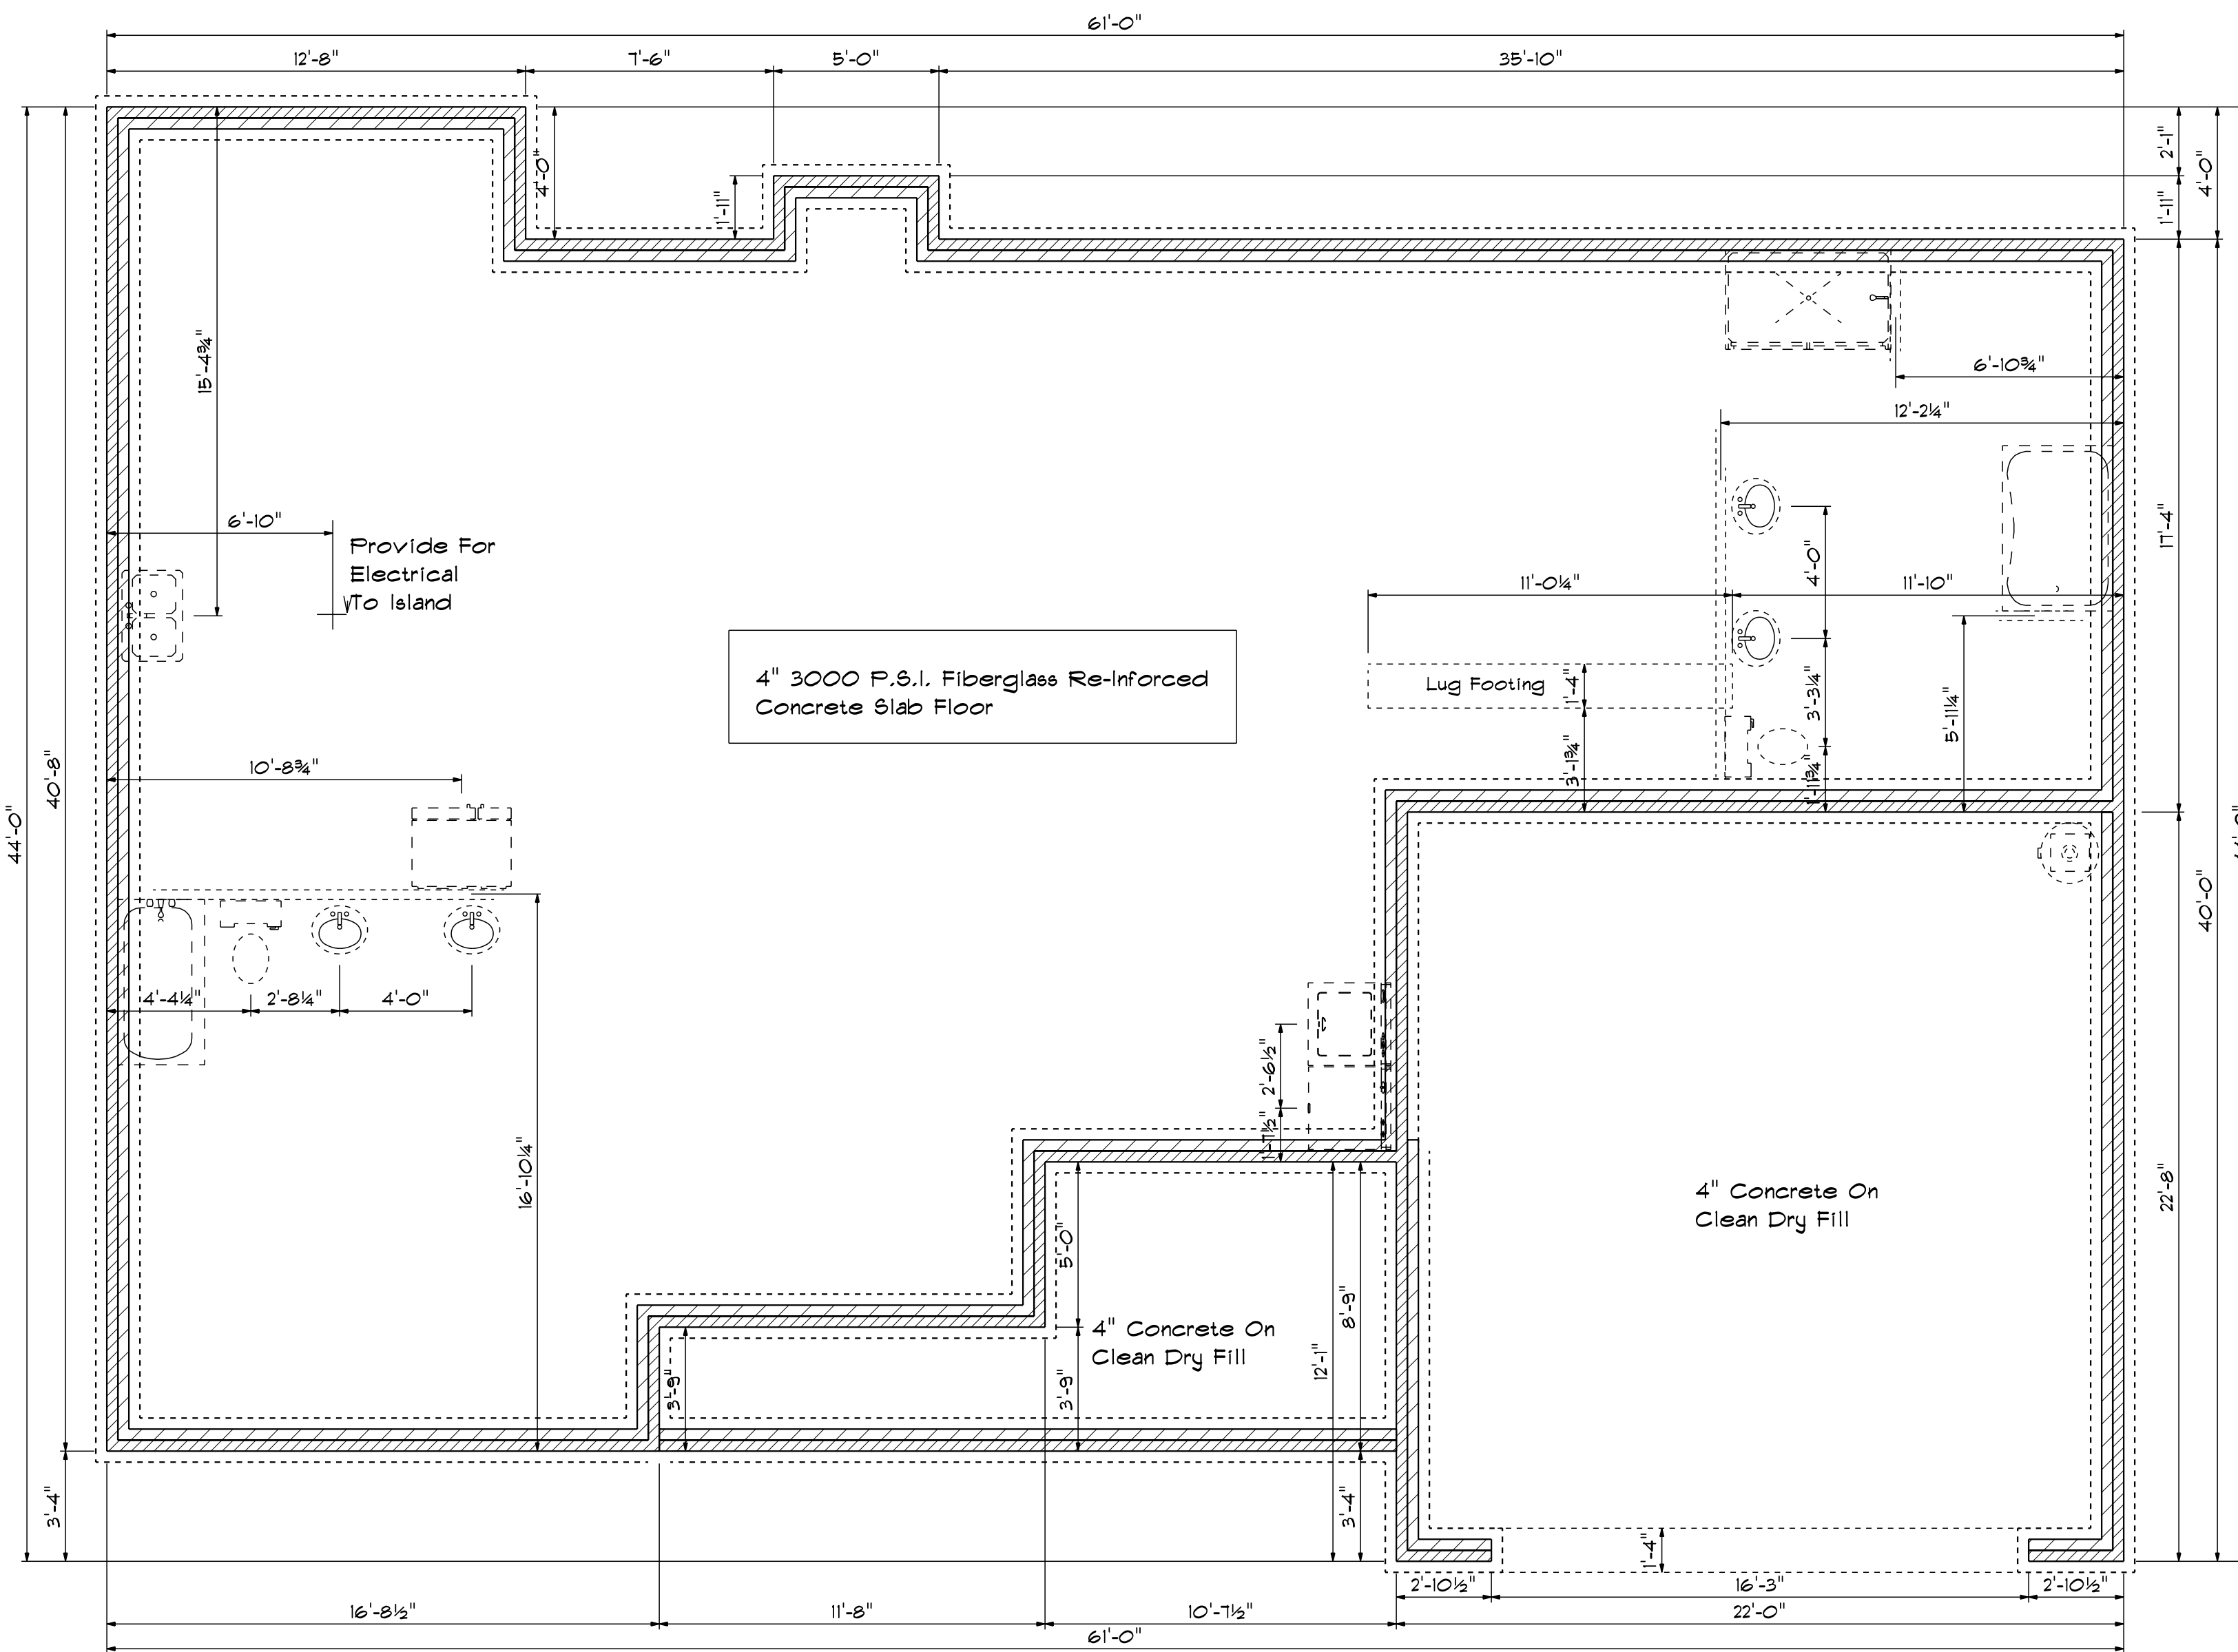

Foundation Plan

Scale: 1/4" = 1'-0"

DATE: 11/28/2022
REVISED
DRAWING*

SCALE: 1/4"
DRAWN BY
APPROVED

Plan# 4



Welco
Contractors Inc.