





Front Elevation  
Scale: 1/4" = 1'0"

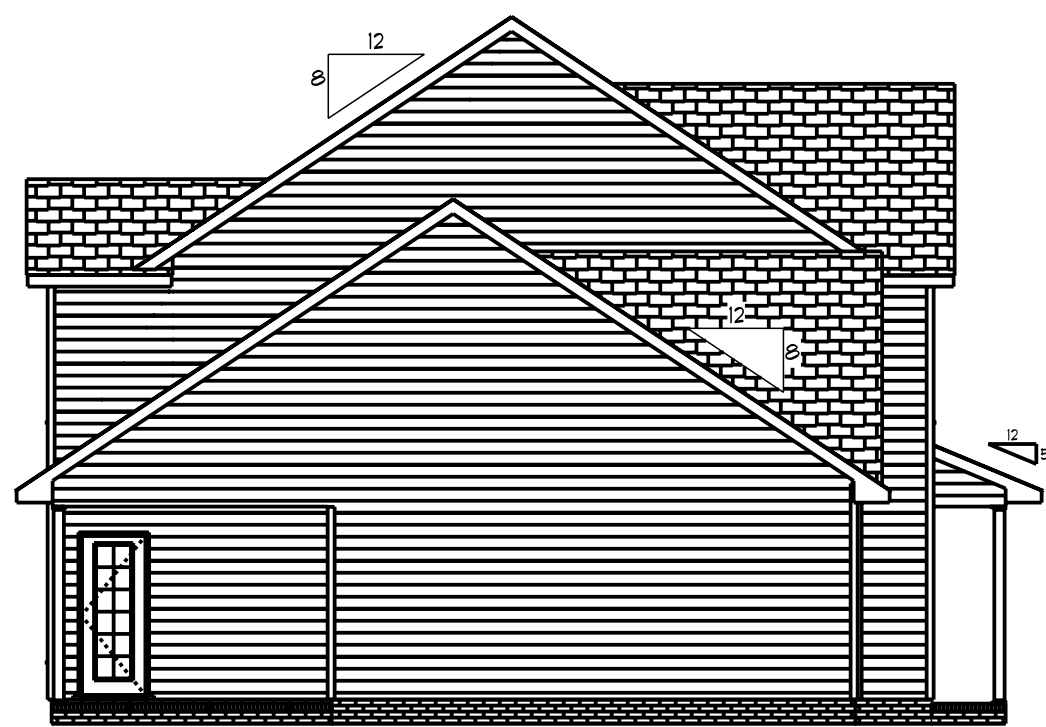

Left Elevation  
Scale: 1/8" = 1'0"




Rear Elevation  
Scale: 1/8" = 1'0"

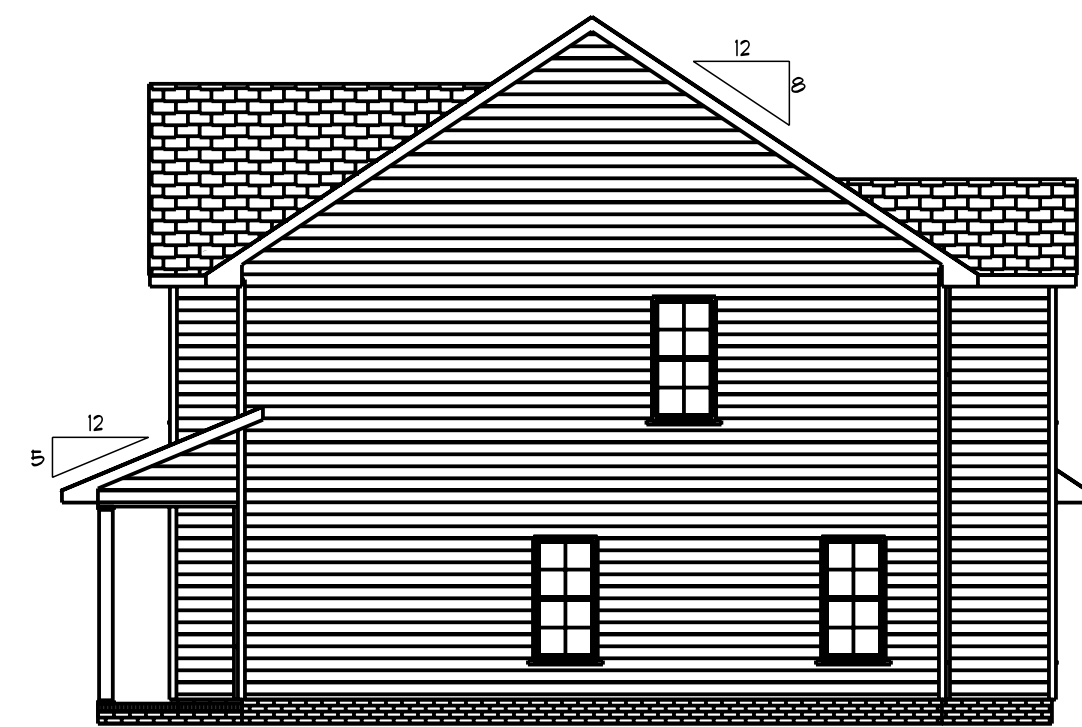

Right Elevation  
Scale: 1/8" = 1'0"


SCALE: 1/4"	DATE: 1/15/2022	Basics Designs 2121 Chimney Pt. Linden, N.C. 28356 910-263-0405
DRAWN BY	REVISED	
APPROVED	DRAWING#	

The Almirante

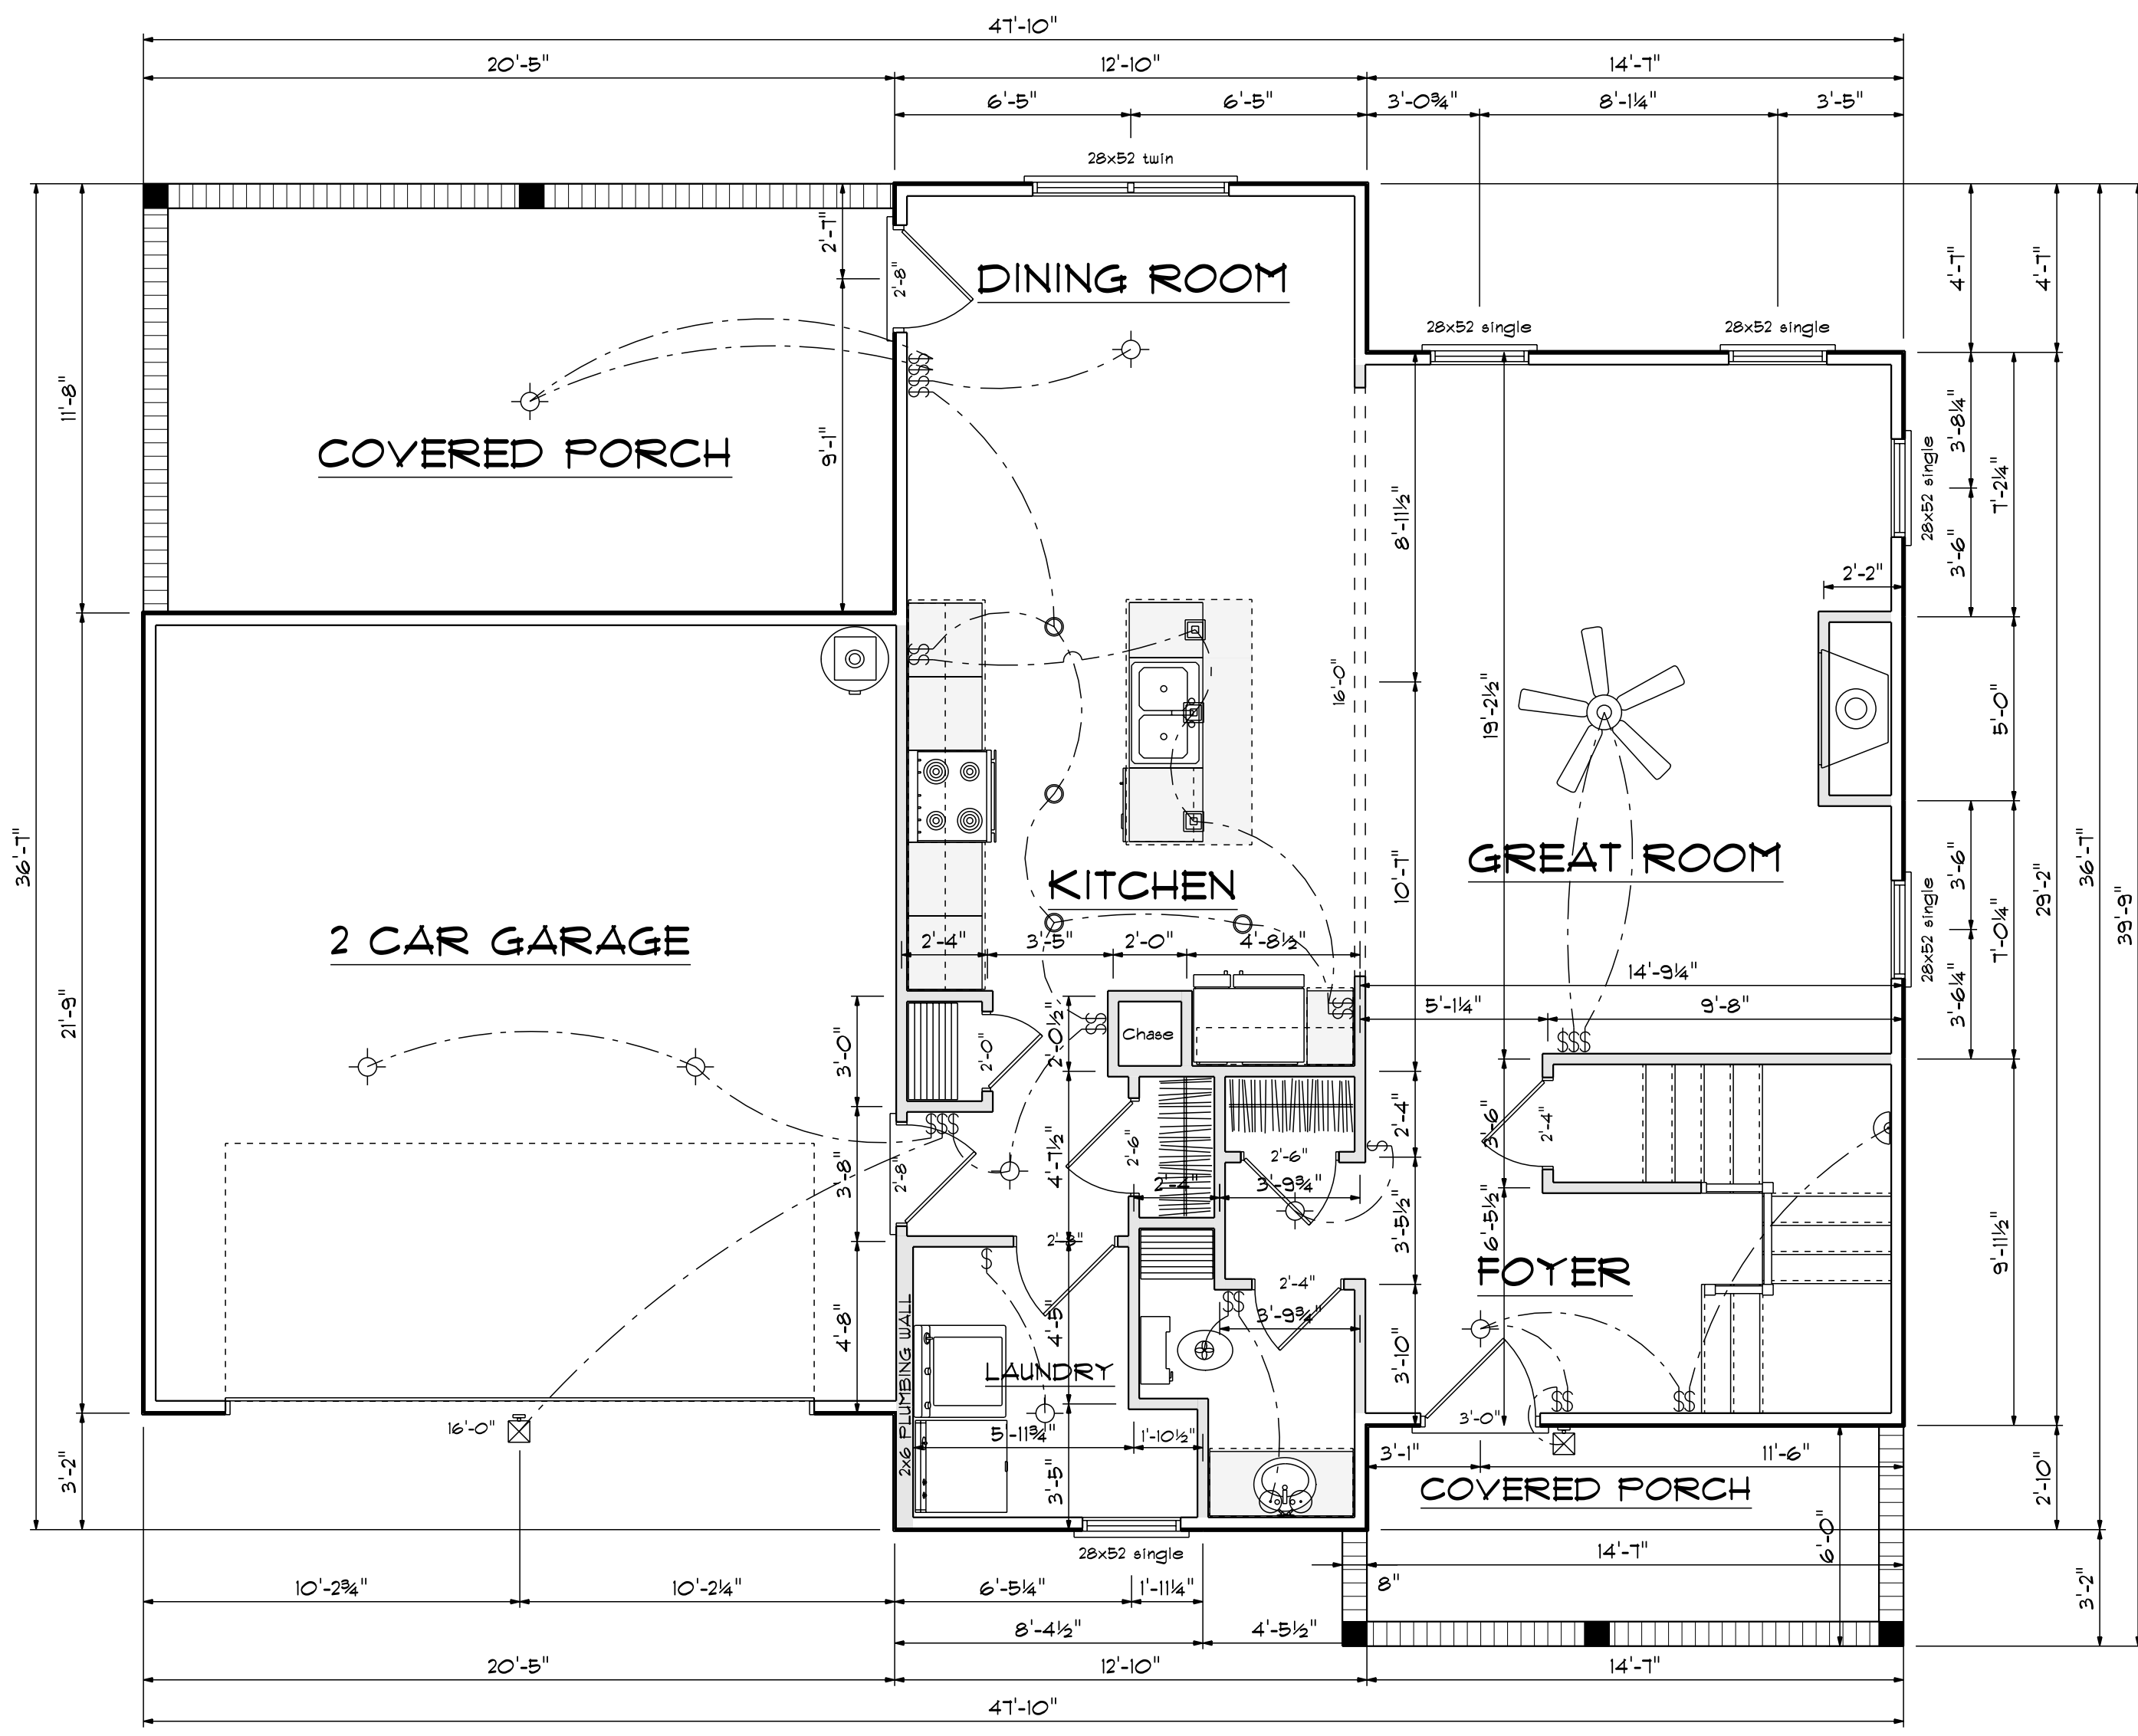

**First Floor Plan**  
Scale: 1/4" = 1'-0"

**Kitchen Cabinets**

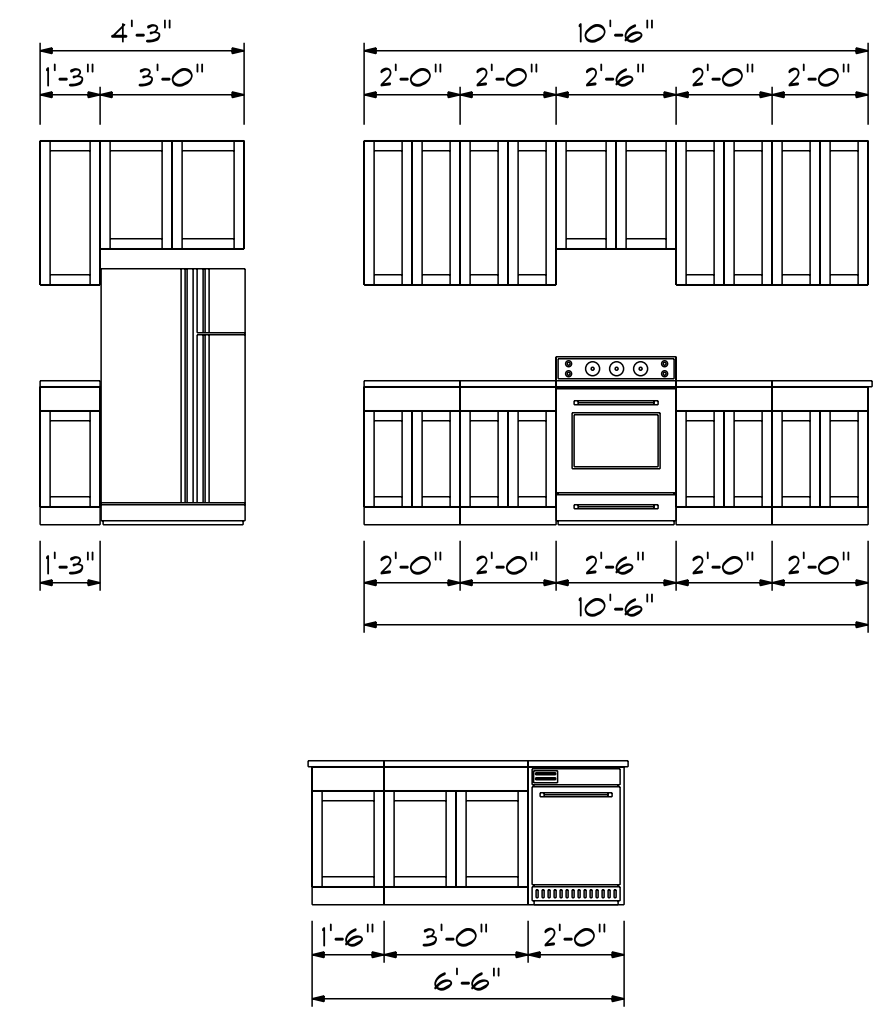

FIRST FLOOR OPENING SCHEDULE				
PRODUCT CODE	SIZE	HINGE	REVERSED	COUNT
36X80 COLONIAL A 1	3'-0"	L	NO	1
32X80 FRENCH A 1	2'-8"	L	NO	1
7' x 16' GARAGE DOOR	16'-0"	U	NO	1
2-0 Door Unit	2'-0"	R	NO	1
2-4 Door Unit	2'-4"	R	NO	1
2-4 Door Unit	2'-4"	L	NO	1
2-6 Door Unit	2'-6"	R	NO	2
2-8 Door Unit	2'-8"	L	NO	1
2-8 Door Unit	2'-8"	R	NO	1
28x52 single	2'-8" x 5'-2"	N	NA	5
28x52 twin	5'-4" x 5'-2"	NN	NA	1

**Areas**


First Floor	899
Second Floor	774
=====	
Total Heated	1673
Garage	447
Front Porch	89
Rear Porch	237

Beas Designs  
2121 Chimney Pt.  
Linden, N.C. 28356  
910-263-0405

DATE: 1/15/2022  
REVISED  
DRAWING#

SCALE: 1/4"  
DRAWN BY  
APPROVED


**The Almirante**

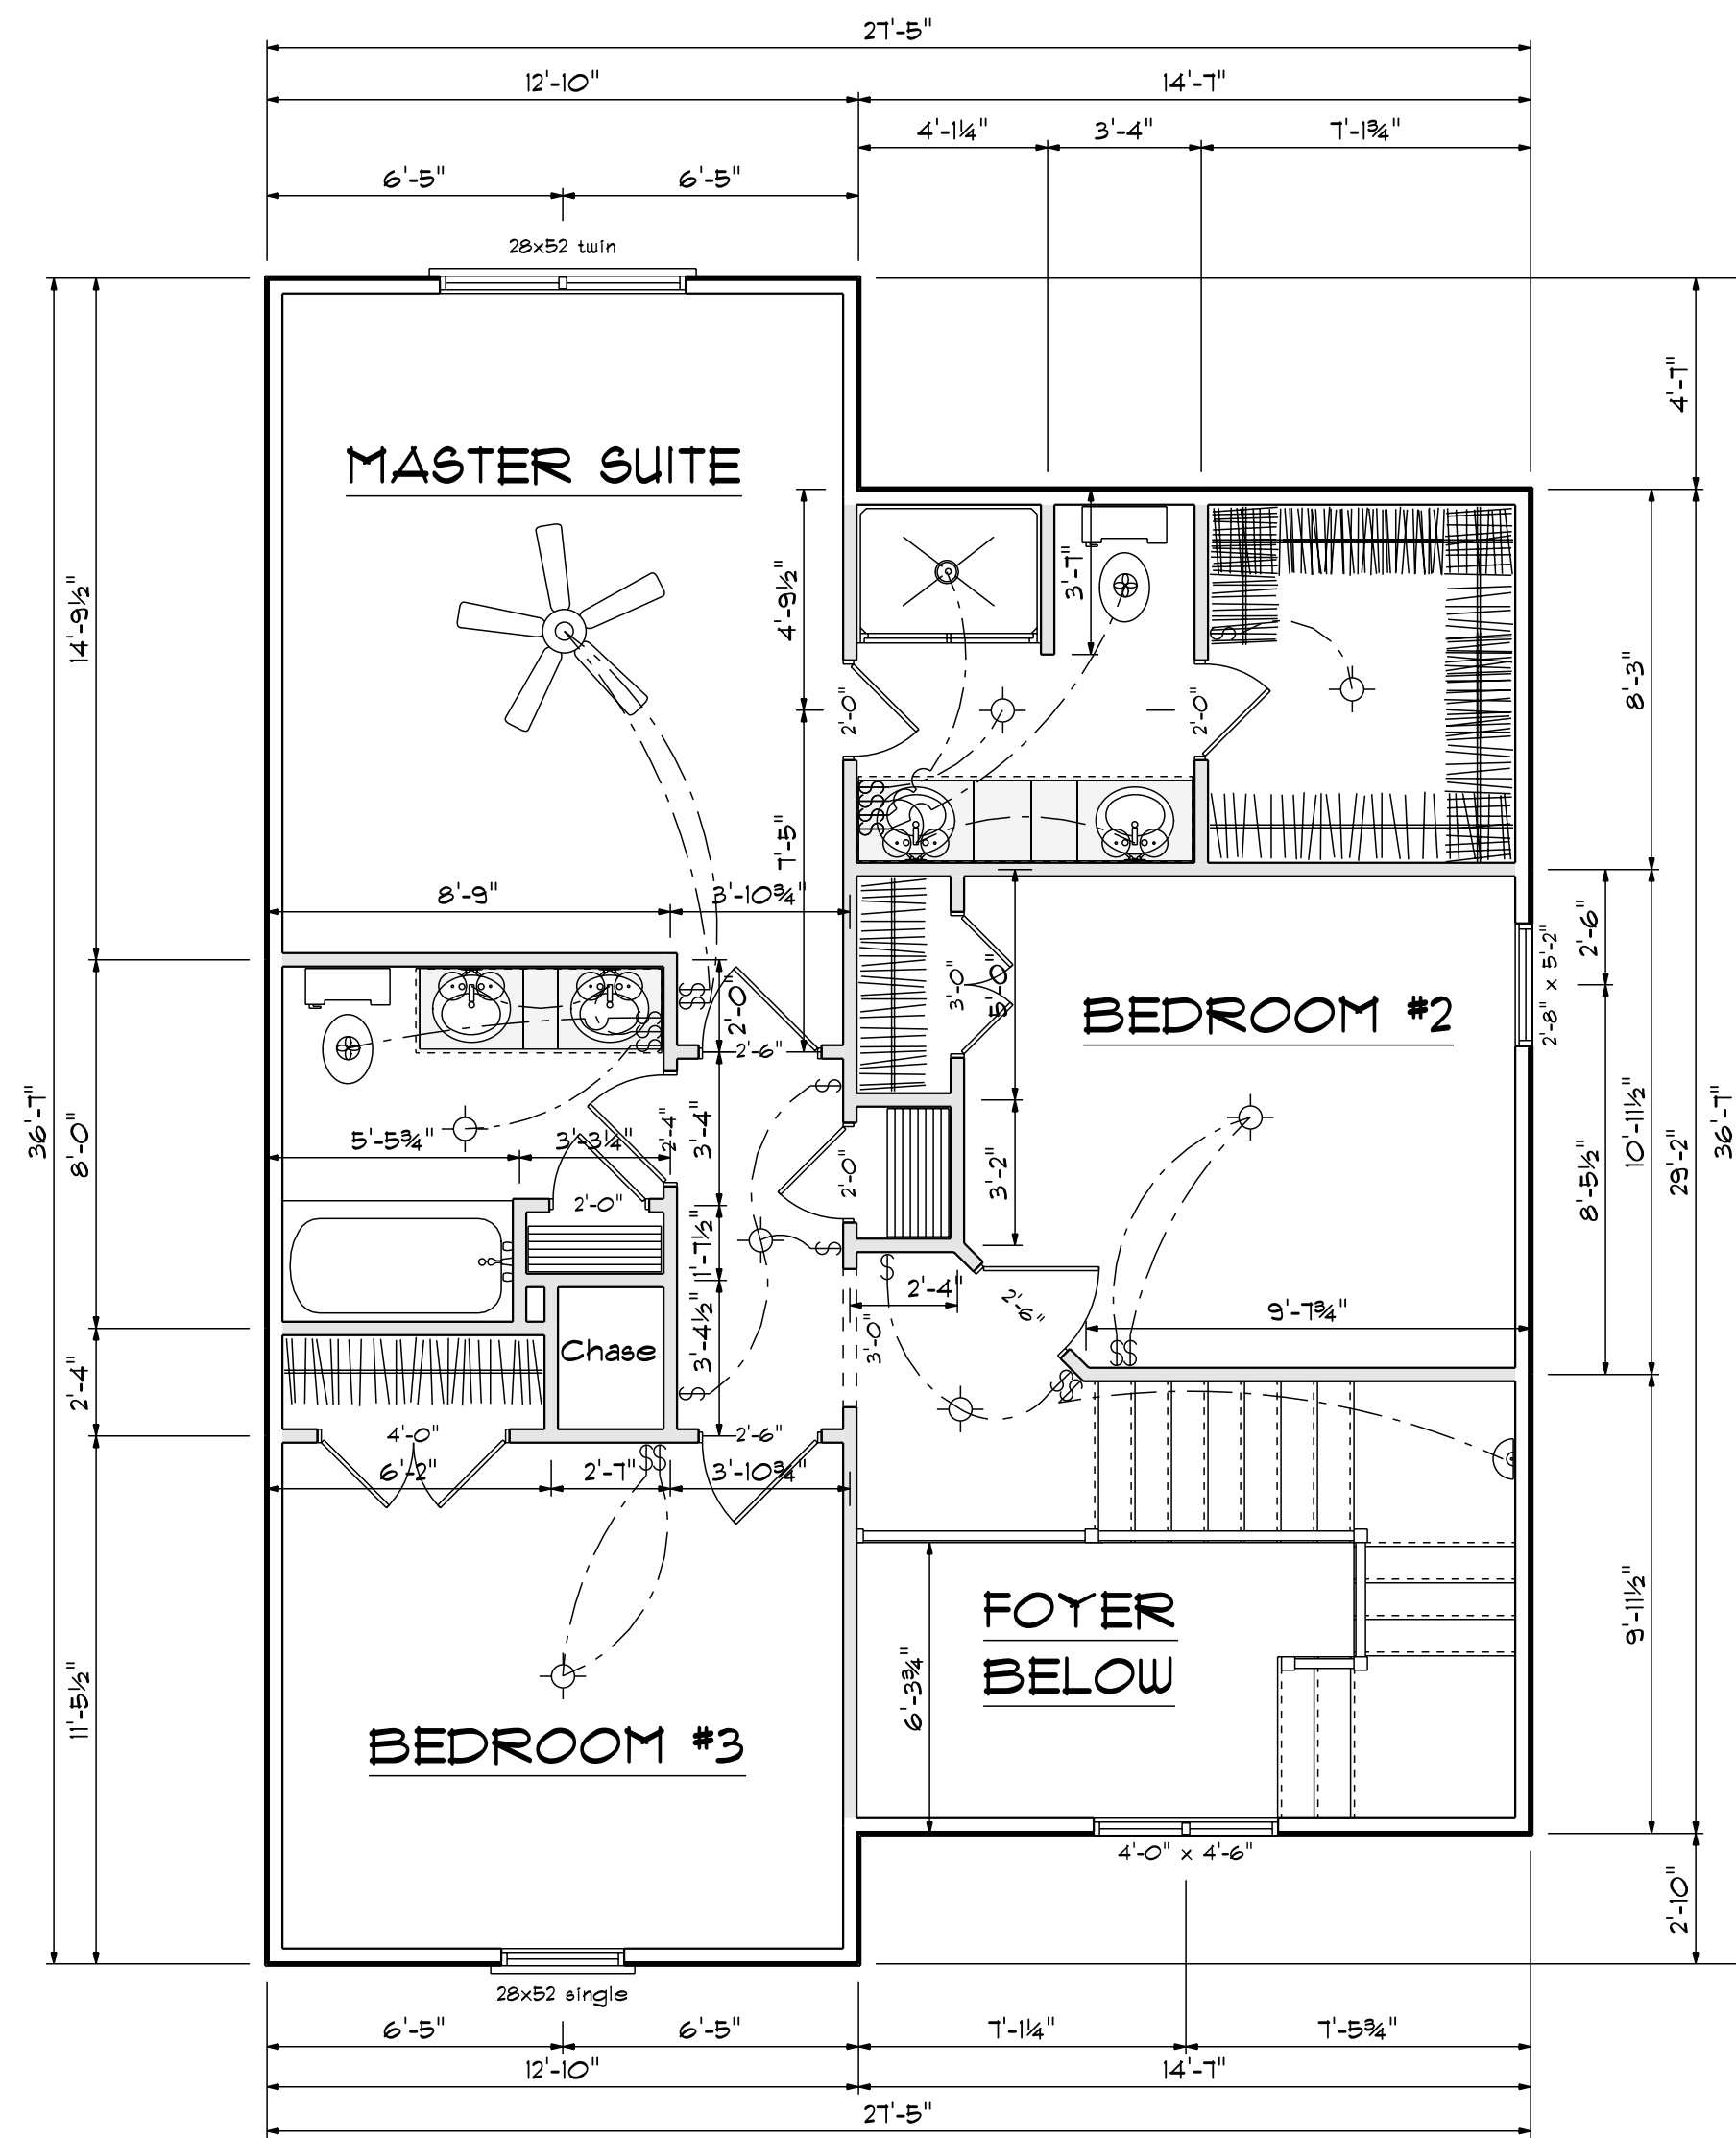

## Second Floor Plan

Scale: 1/4" = 1'-0"

SECOND FLOOR OPENING SCHEDULE				
PRODUCT CODE	SIZE	HINGE	REVERSED	COUNT
2-0 Door Unit	2'-0"	R	NO	3
2-0 Door Unit	2'-0"	L	NO	1
2-4 Door Unit	2'-4"	L	NO	1
2-6 Door Unit	2'-6"	R	NO	1
2-6 Door Unit	2'-6"	L	NO	2
3-0 Doublehung Door Unit	3'-0"	LR	NO	1
4-0 Doublehung Door Unit	4'-0"	LR	NO	1
20x46 twin	4'-0" x 4'-6"	NN	NA	1
28x52 single	2'-8" x 5'-2"	N	NA	2
28x52 twin	5'-4" x 5'-2"	NN	NA	1

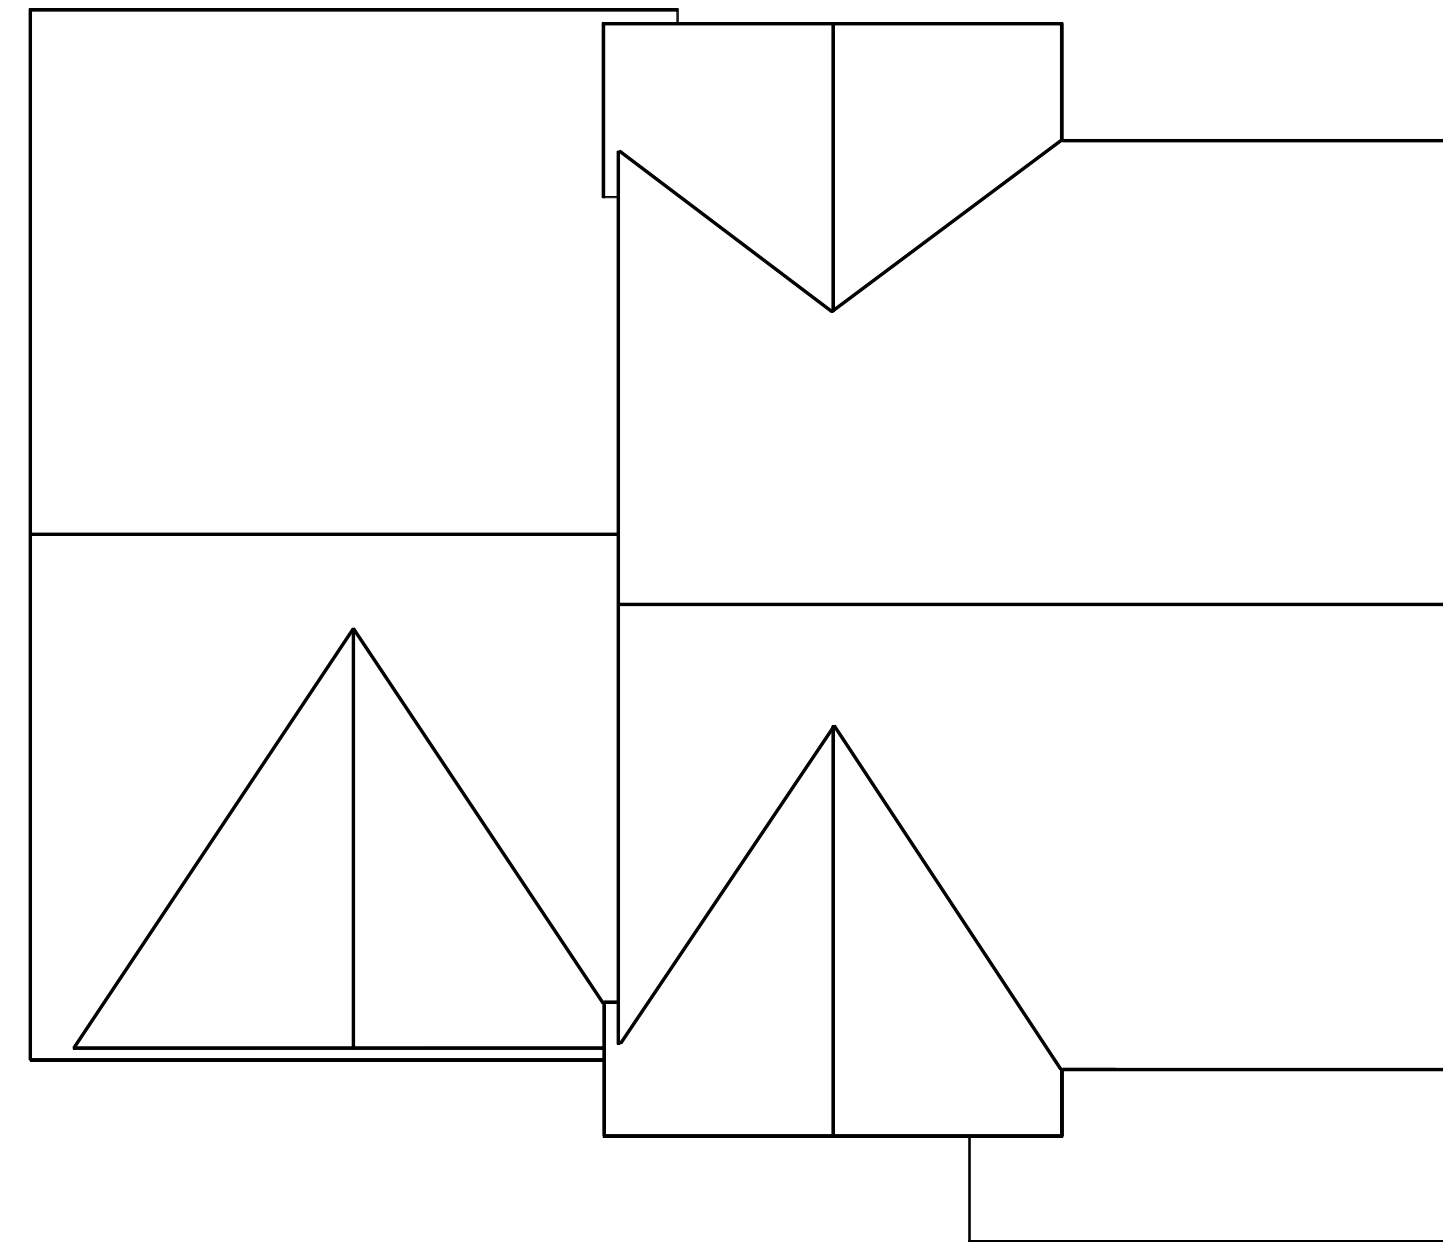

## Roof Layout

Bas Design  
2121 Chimney Pt.  
Linden, N.C. 28356  
910-263-0405

DATE: 1/15/2022  
REVISED  
DRAWING#

SCALE: 1/4"  
DRAWN BY  
APPROVED

The Almirante

