


BUILDER SHALL VERIFY ALL DIMENSIONS AND CONDITIONS AT TIME OF CONSTRUCTION.

ALL CONSTRUCTION SHALL CONFORM TO THE 2018 EDITION OF THE NC STATE BUILDING CODE.


CODES GOVERN OVER DRAWINGS.  
DIMENSIONS GOVERN OVER SCALE.

VERIFY ALL MECHANICAL REQUIREMENTS BEFORE FRAMING.


YUNCANNON DESIGNS DOES NOT ASSUME LIABILITY FOR ANY DEVIATION OF OR CONSTRUCTION METHODS OF THESE PLANS.

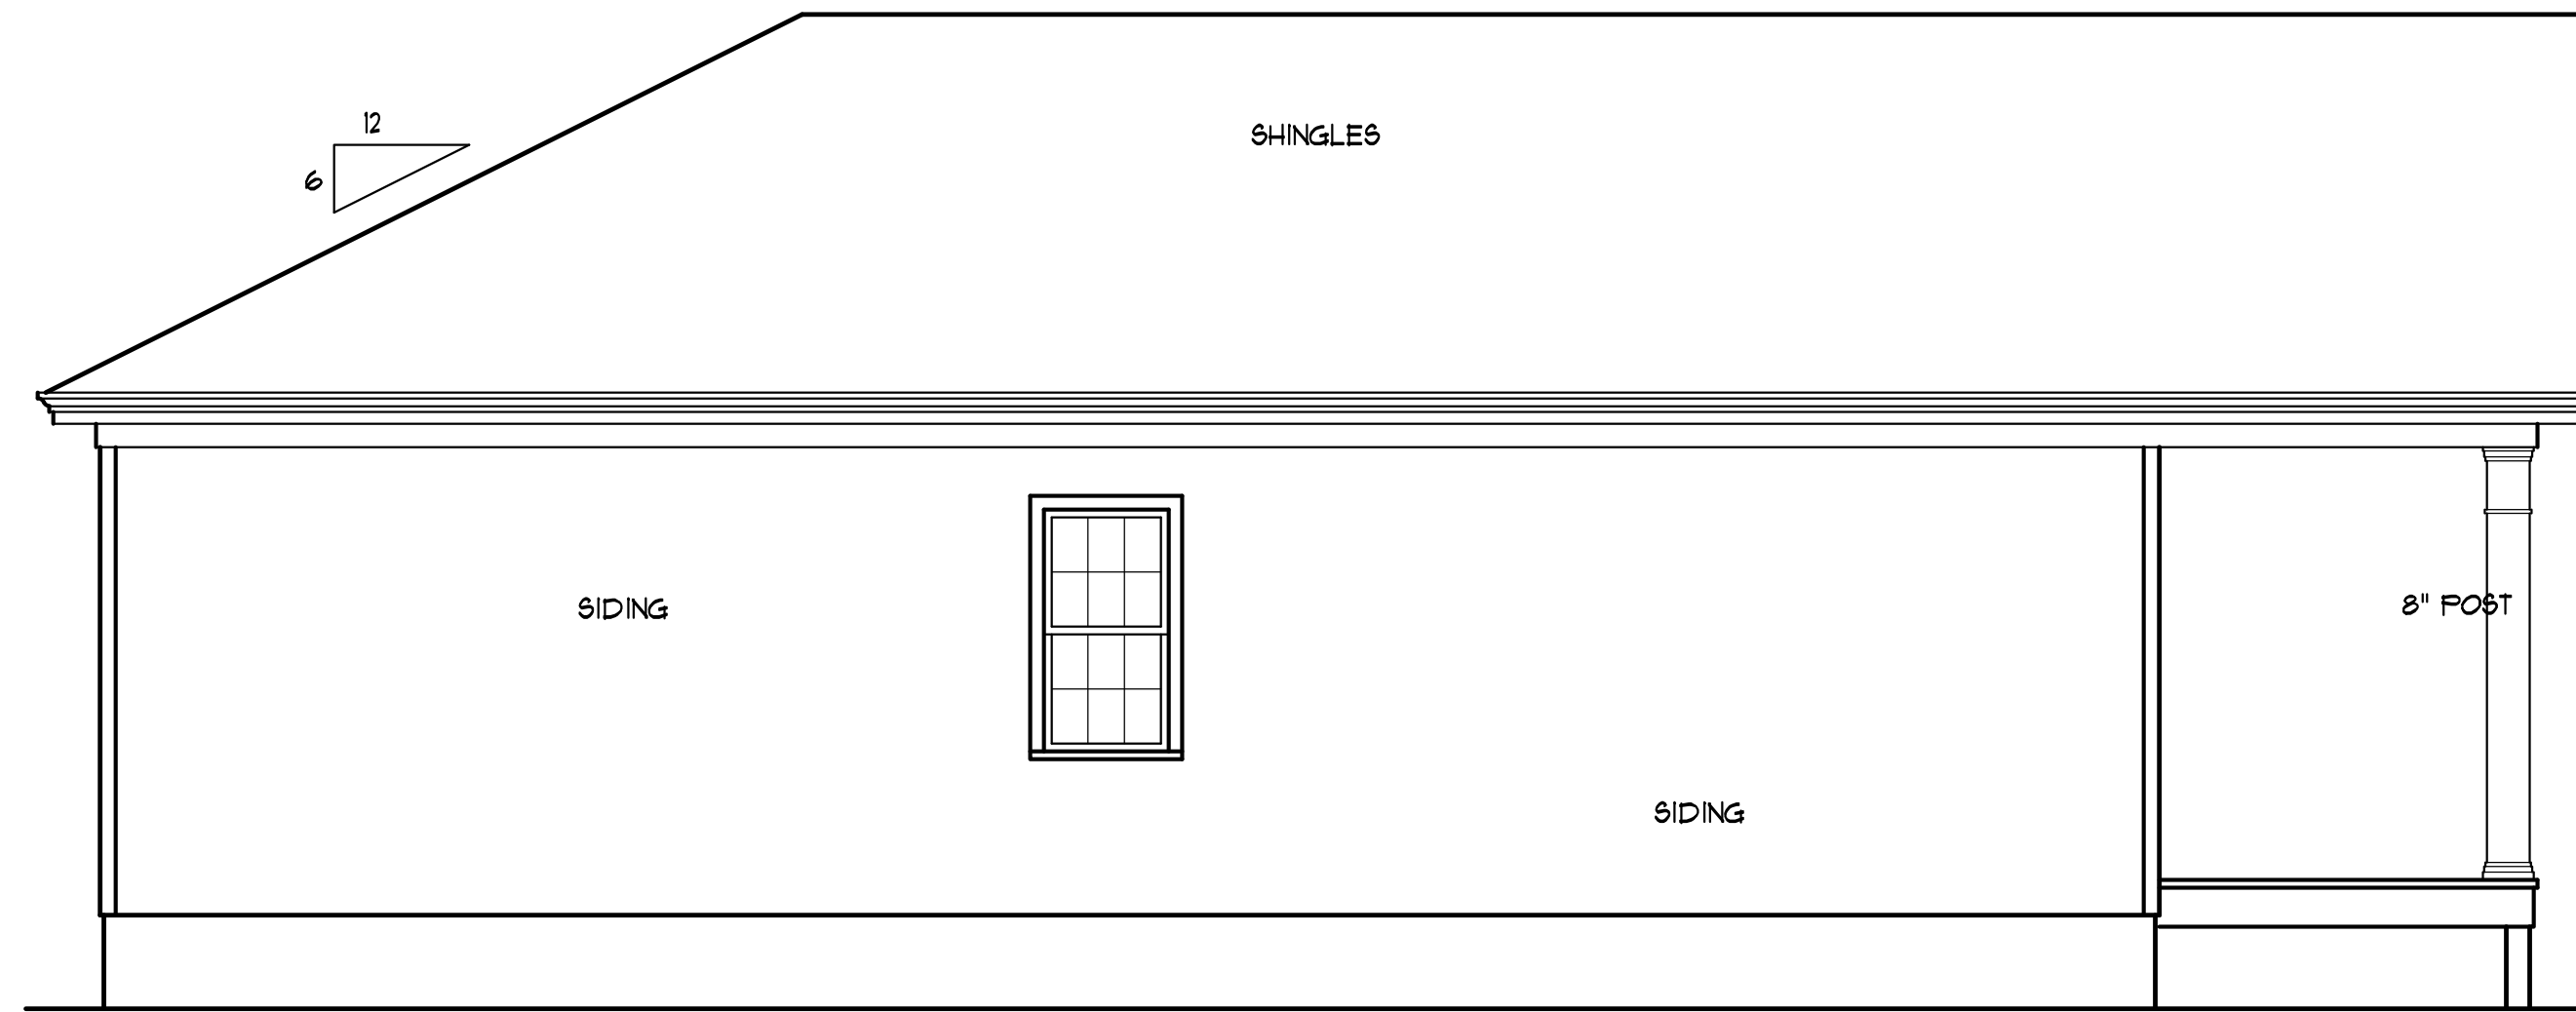


**LEFT SIDE ELEV**  
SCALE: 1/4" = 1'-0"

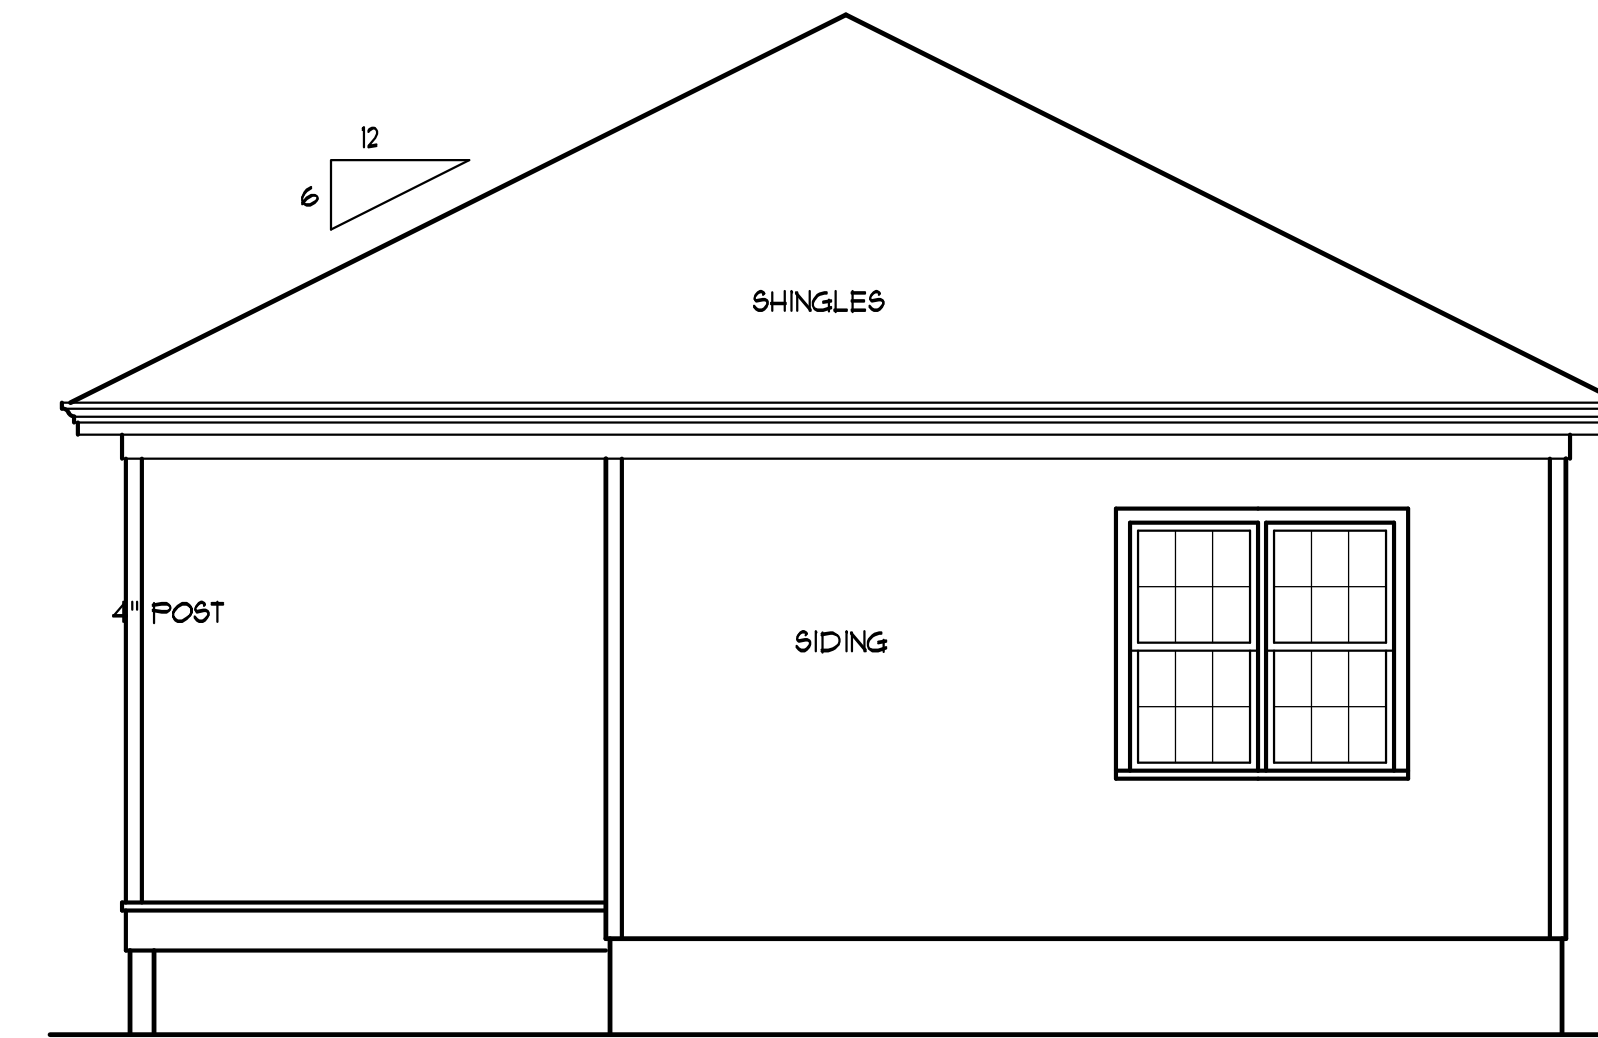

**REAR ELEVATION**  
SCALE: 1/4" = 1'-0"

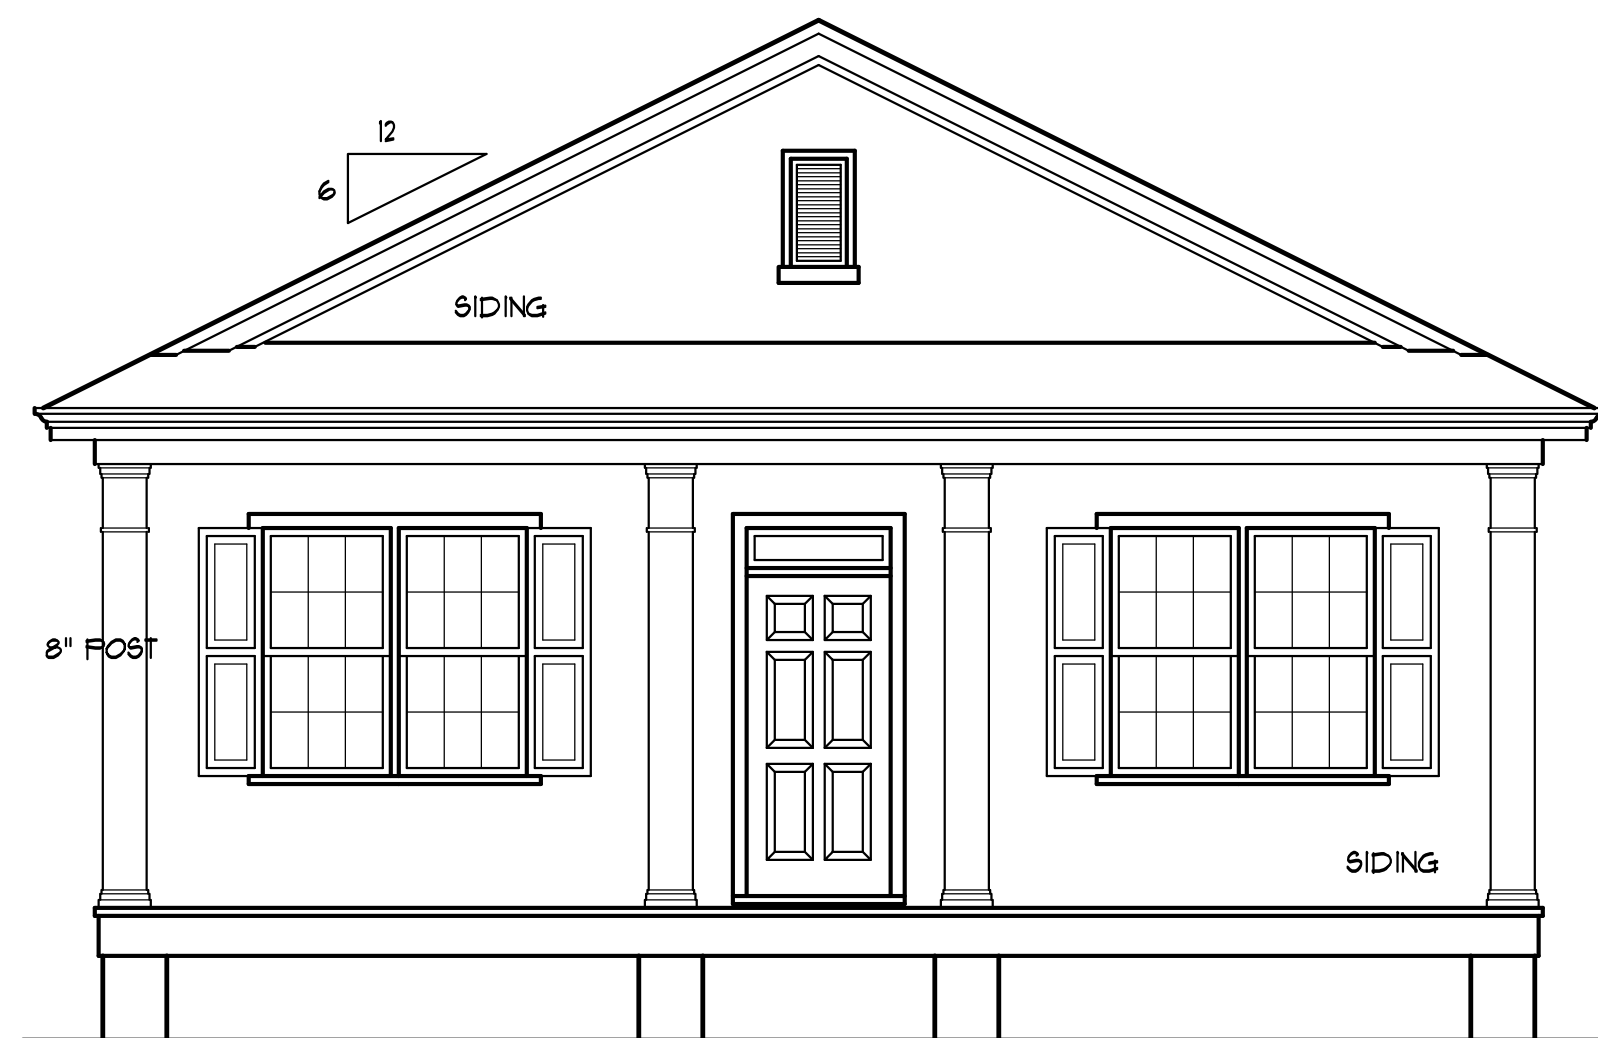

**FRONT ELEVATION "B"**  
SCALE: 1/4" = 1'-0"

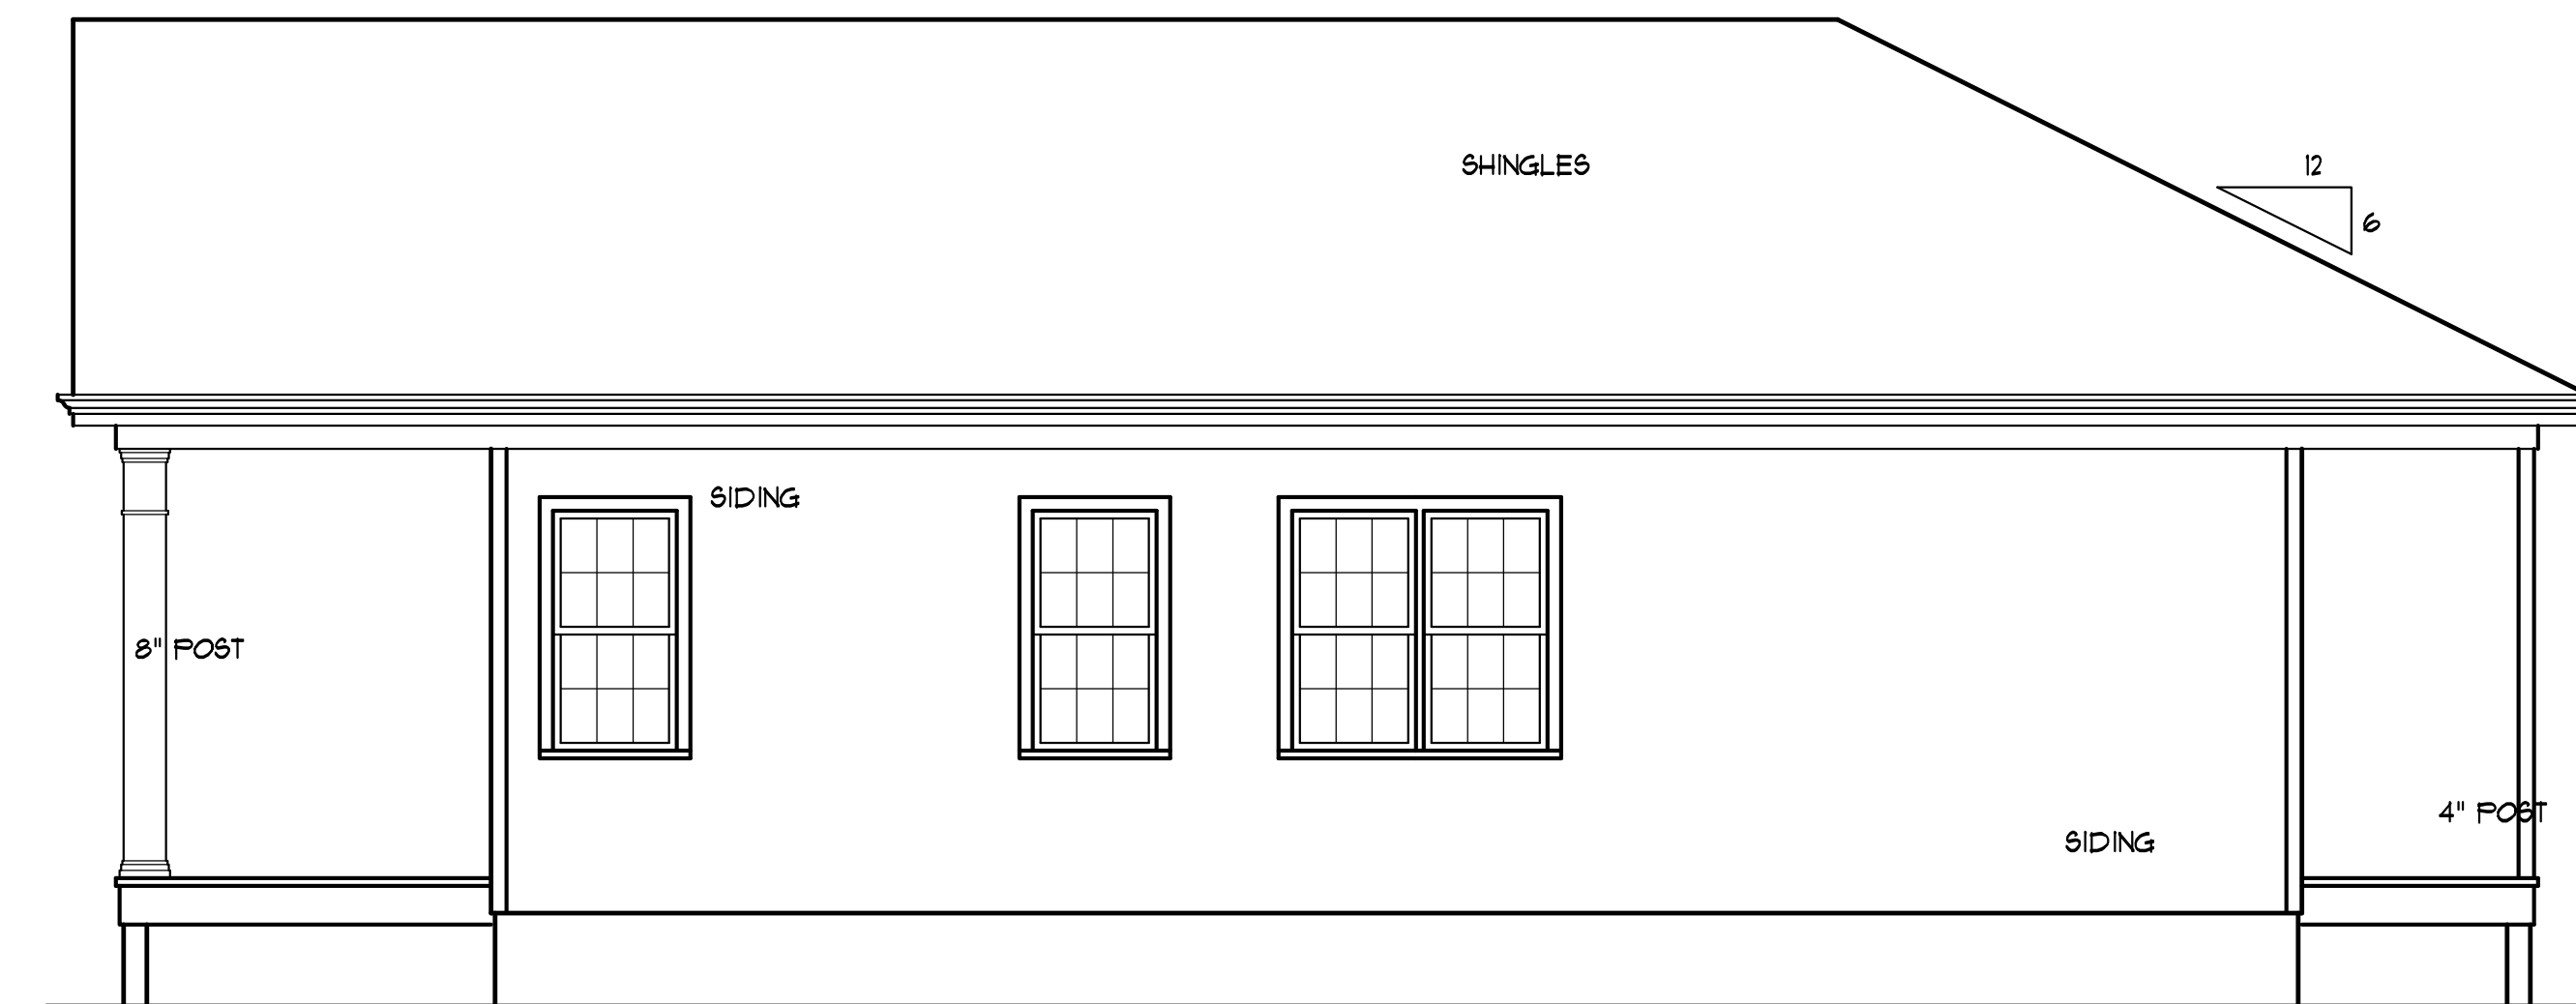

**RIGHT SIDE ELEV**  
SCALE: 1/4" = 1'-0"

"The Gracie"  
Jonathan Wall Custom  
Home Builder, Inc

**YUNCANNON DESIGNS**  
CUSTOM HOME PLANS  
FISQUAT, VAIRINA, NC • (919) 421-1314

DRAWN BY : WRY  
CHKD BY : WRY  
DATE: 11/20/23  
REVISIONS :

SHEET  
A-10

Plan No. 1270-10