

1 LEVEL 1 FLOOR PLAN
1/4" = 1'-0"




TRVERSE BUILDERS
STAMEY FLOOR PLAN

No.	Description	Date

LEVEL 1 FLOOR PLAN

Project number	001	A101
Date	Issue Date	
Drawn by	DF	
Checked by	BS	
Scale		1/4" = 1'-0"

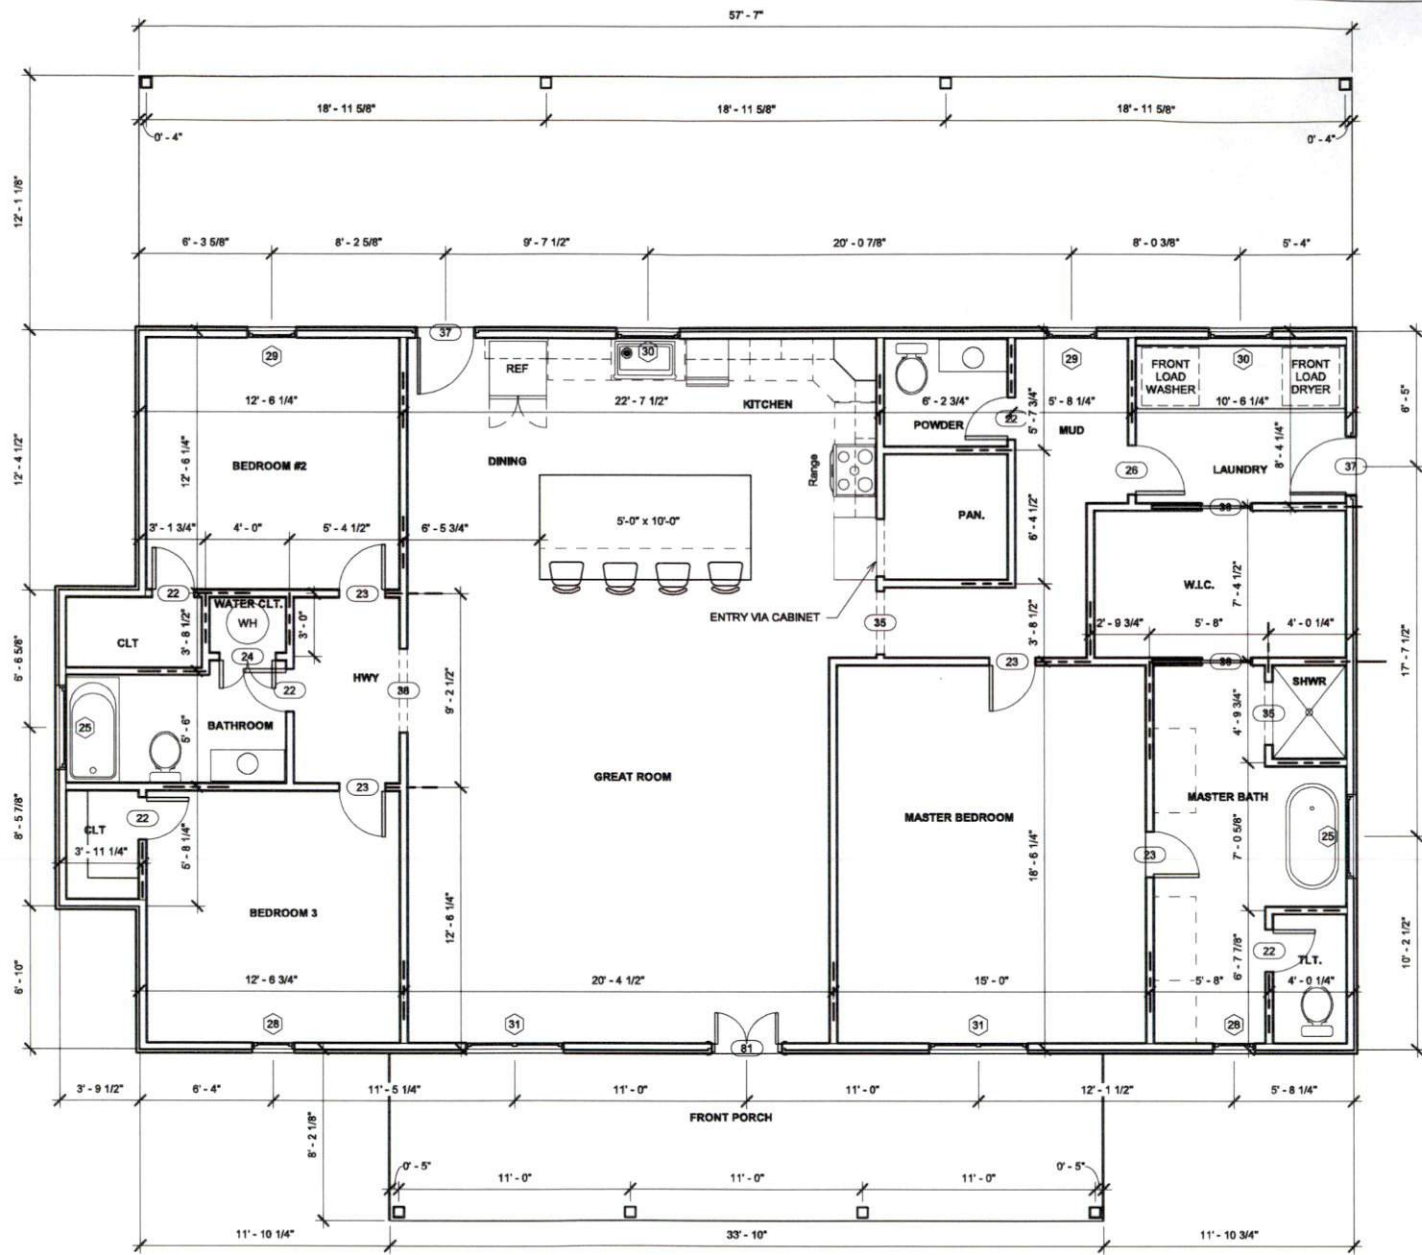

① LEVEL 1 FLOOR PLAN
1/4" = 1'-0"



TRVERSE BUILDERS
STAMEY FLOOR PLAN


No.	Description	Date

LEVEL 1 FLOOR PLAN	
Project number	001
Date	Issue Date
Drawn by	DF
Checked by	BS
A101	
Scale 1/4" = 1'-0"	

STRUCTURAL EVALUATION BY:
 HOWERTON SERVICES, PLLC
 3513 CATHEDRAL BELL ROAD
 RALEIGH, NC 27614
 LICENSE P-1716

* ENGINEER'S SEAL APPLIES ONLY TO STRUCTURAL COMPONENTS
 ON THIS DOCUMENT. SEAL DOES NOT INCLUDE
 CONSTRUCTION REVIEW,
 MEANS, METHODS, TECHNIQUES, SEQUENCES, PROCEDURES OR
 SAFETY PRECAUTIONS.

* ANY DEVIATIONS OR DISCREPANCIES ON PLANS ARE TO BE
 BROUGHT TO IMMEDIATE ATTENTION OF THE ENGINEER. FAILURE
 TO DO SO WILL VOID ENGINEER'S LIABILITY.

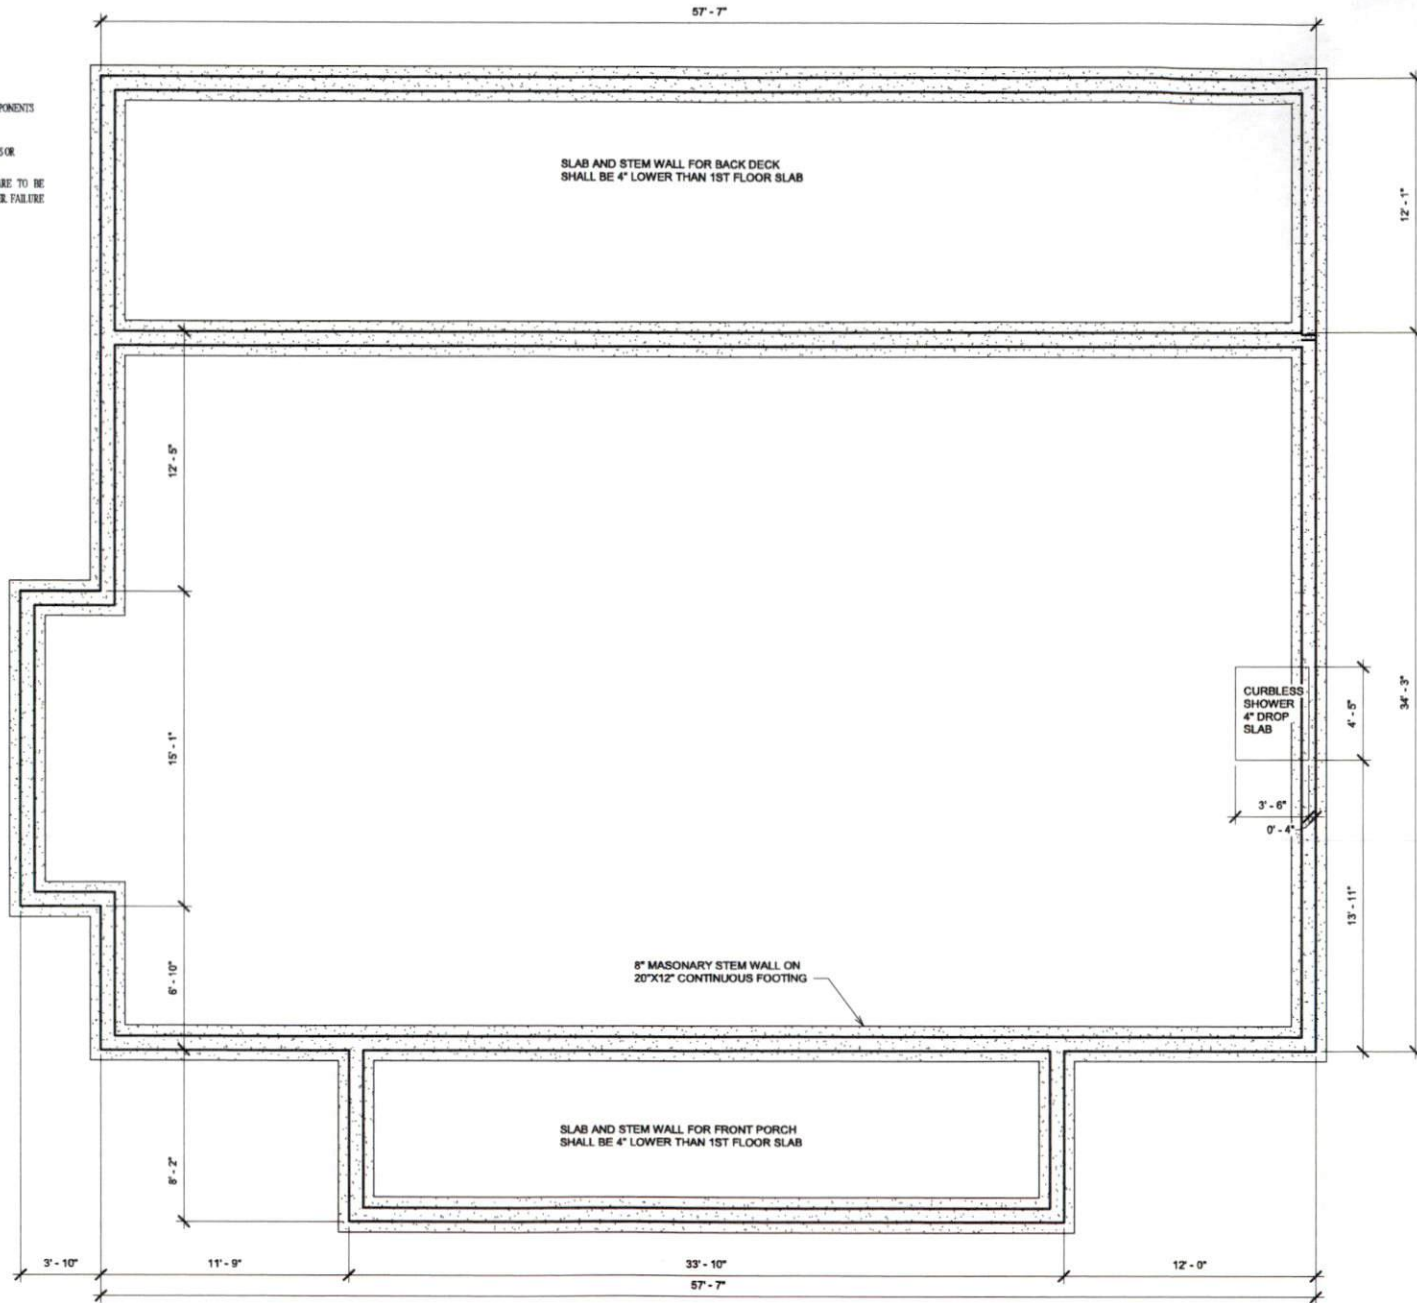

01 23 2024 EST



TRIVERSE BUILDERS
 STAMEY FLOOR PLAN

No.	Description	Date

FOUNDATION PLAN		
Project number	001	A200
Date	Issue Date	
Drawn by	Author	Scale 1/4" = 1'-0"
Checked by	Checker	