


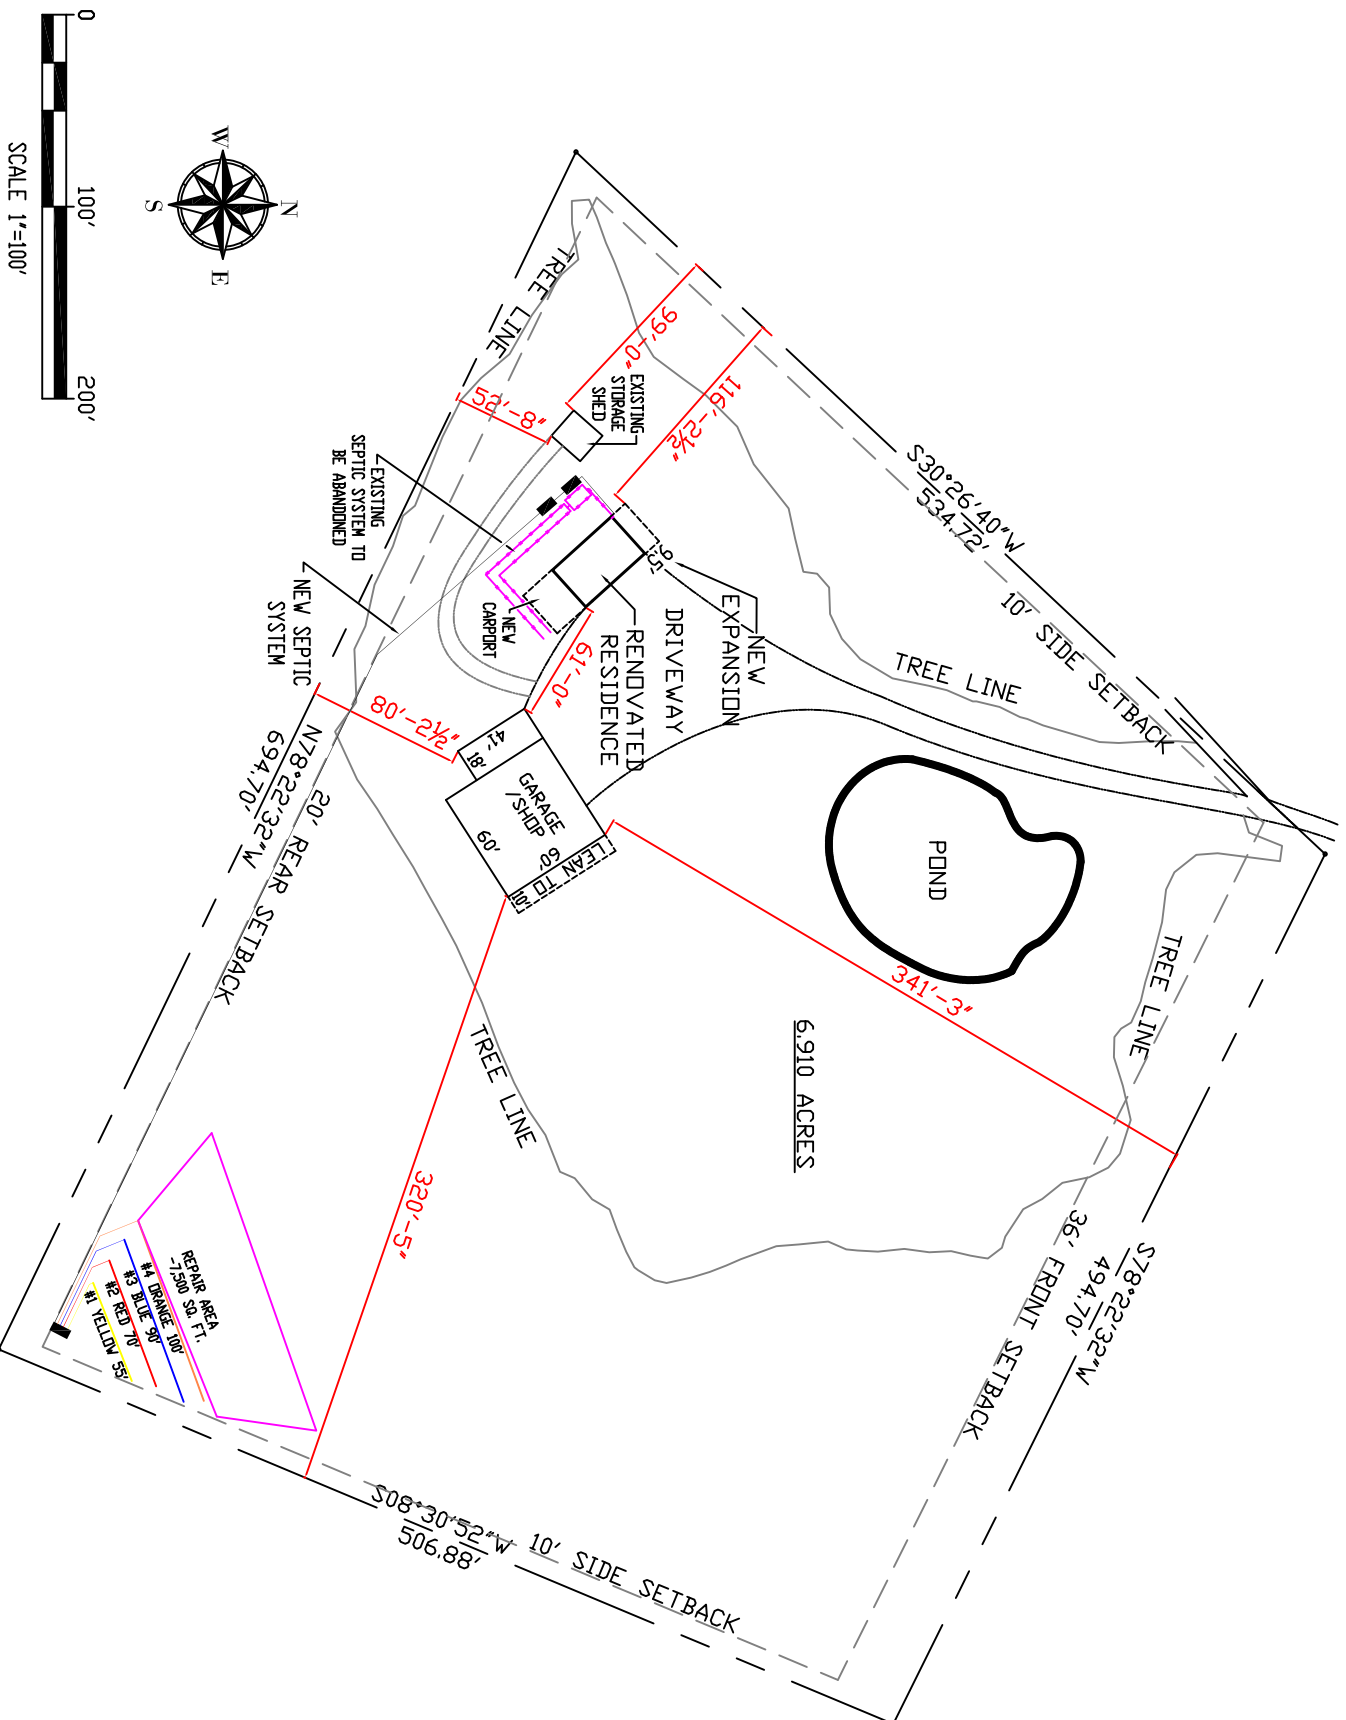

MARSHALL DAVID AND HANNAH KORNEGAY RESIDENCE
556 HOMESTEAD LANE
ANGIER, NC 27501

Date:	04/17/2025
Scale:	1" = 100'-0"

DWG.	SITE PLAN
Sheet No.	1 OF 1