


WALL KEY

PROJECT NORTH

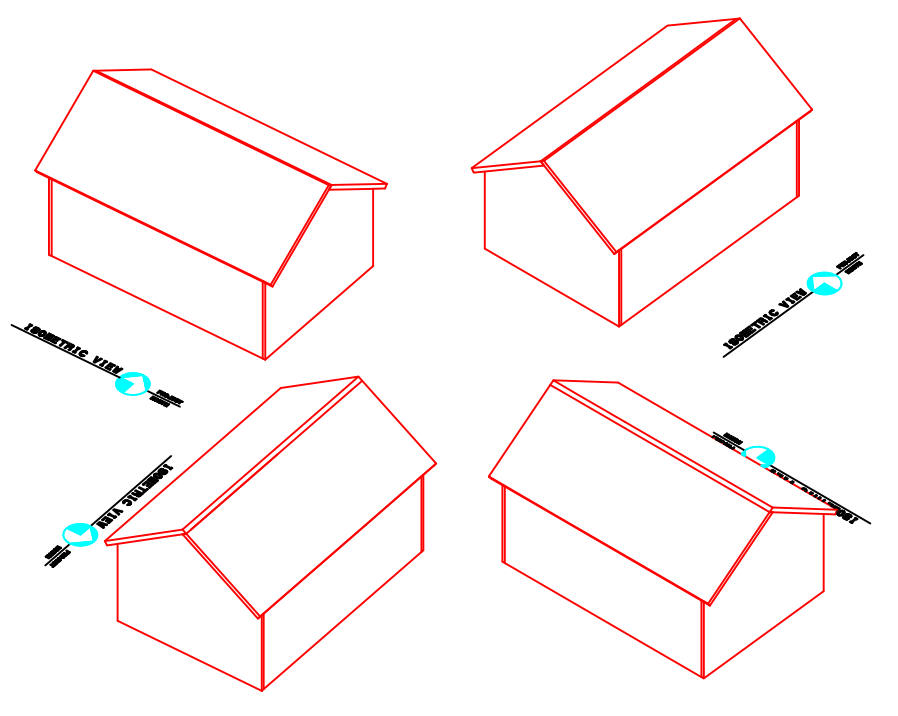


NOTE:
ALL WINDOW & DOOR OPENINGS ARE FULL ROUTE

--- = HIDDEN CUT (BACK SKIN)
--- = VISABLE CUT (FRONT SKIN)

FR2 = DOUBLE FULL ROUTE
FR = FULL ROUTE
HR = HALF ROUTE
SS = SINGLE SPLINE
DS = DOUBLE SPLINE
NR = NO ROUTE


ROOF: IS 6 1/2" STRUCTURAL INSULATED (UCC) PANELS.
THEY SHALL BE APPLIED TO TIMBER FRAME OVER 3/4" T & G BOARDS.

WALLS: ARE 6 1/2" STRUCTURAL INSULATED (UCC) PANELS.
THEY SHALL BE APPLIED TO TIMBER FRAME OVER 1/2" SHEETROCK.
WITH 5/8" STRAPPING APPLIED TO EXTERIOR TIMBERS

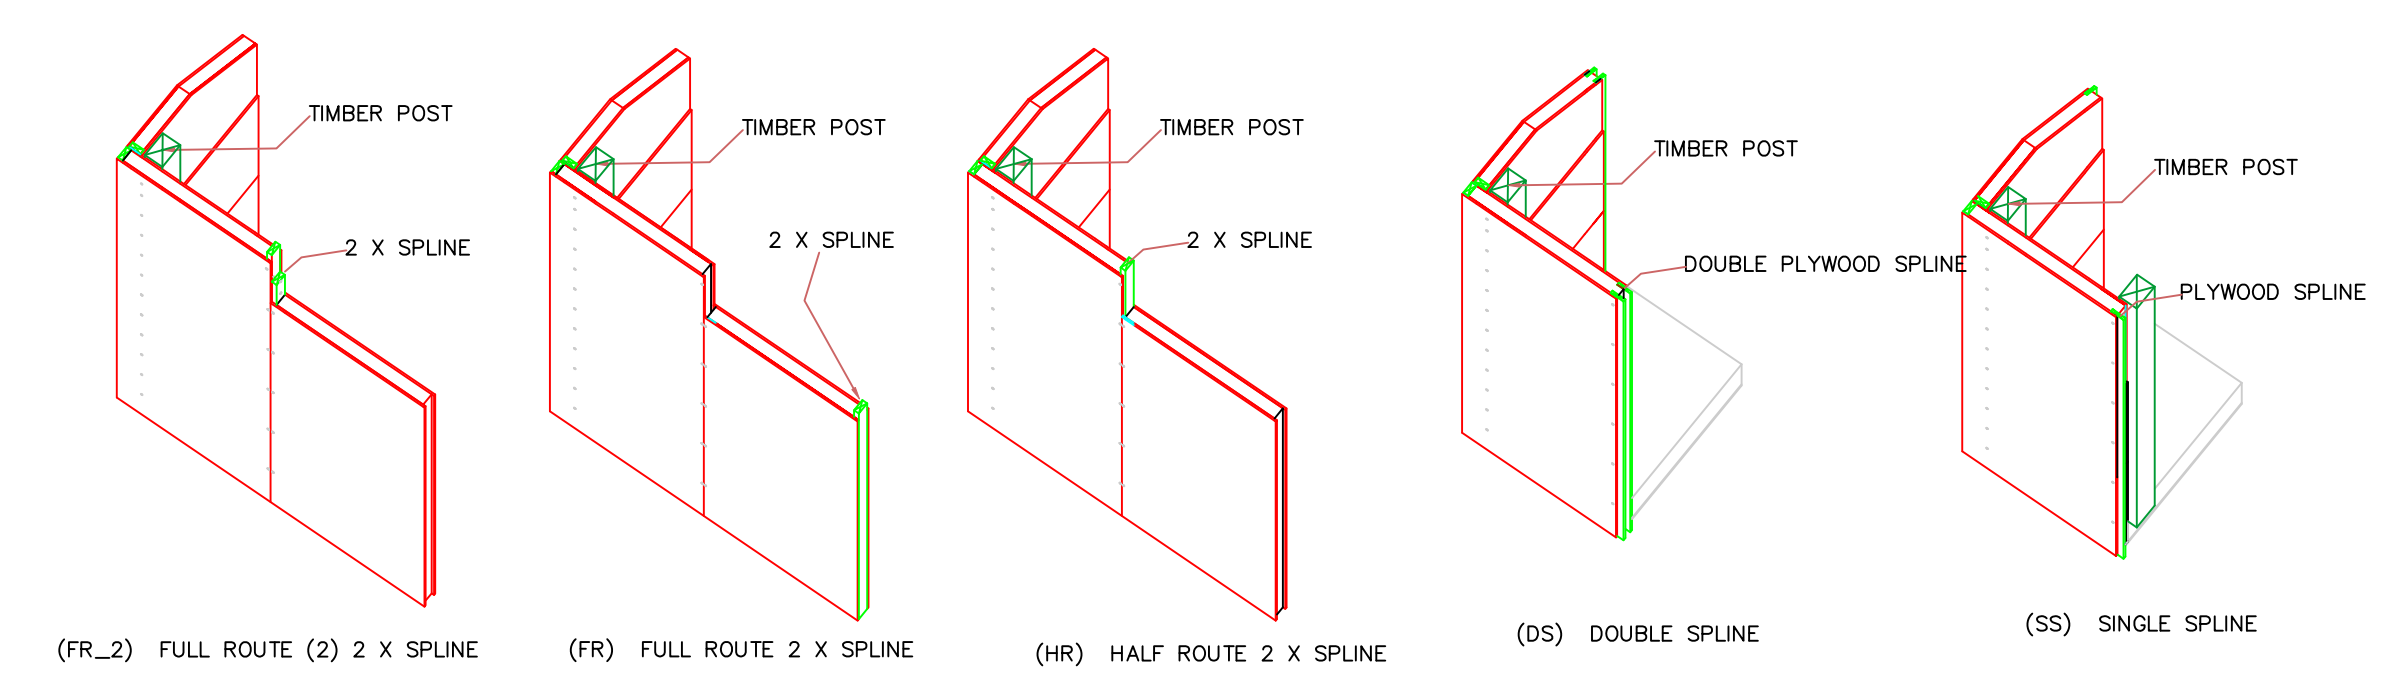


NOTE: ALL PANEL WALLS ARE VIEWED FROM OUTSIDE UNLESS NOTED OTHERWISE

DIMENSIONS TO BE CONFIRMED BY GENERAL CONTRACTOR BEFORE CONSTRUCTION BEGINS.

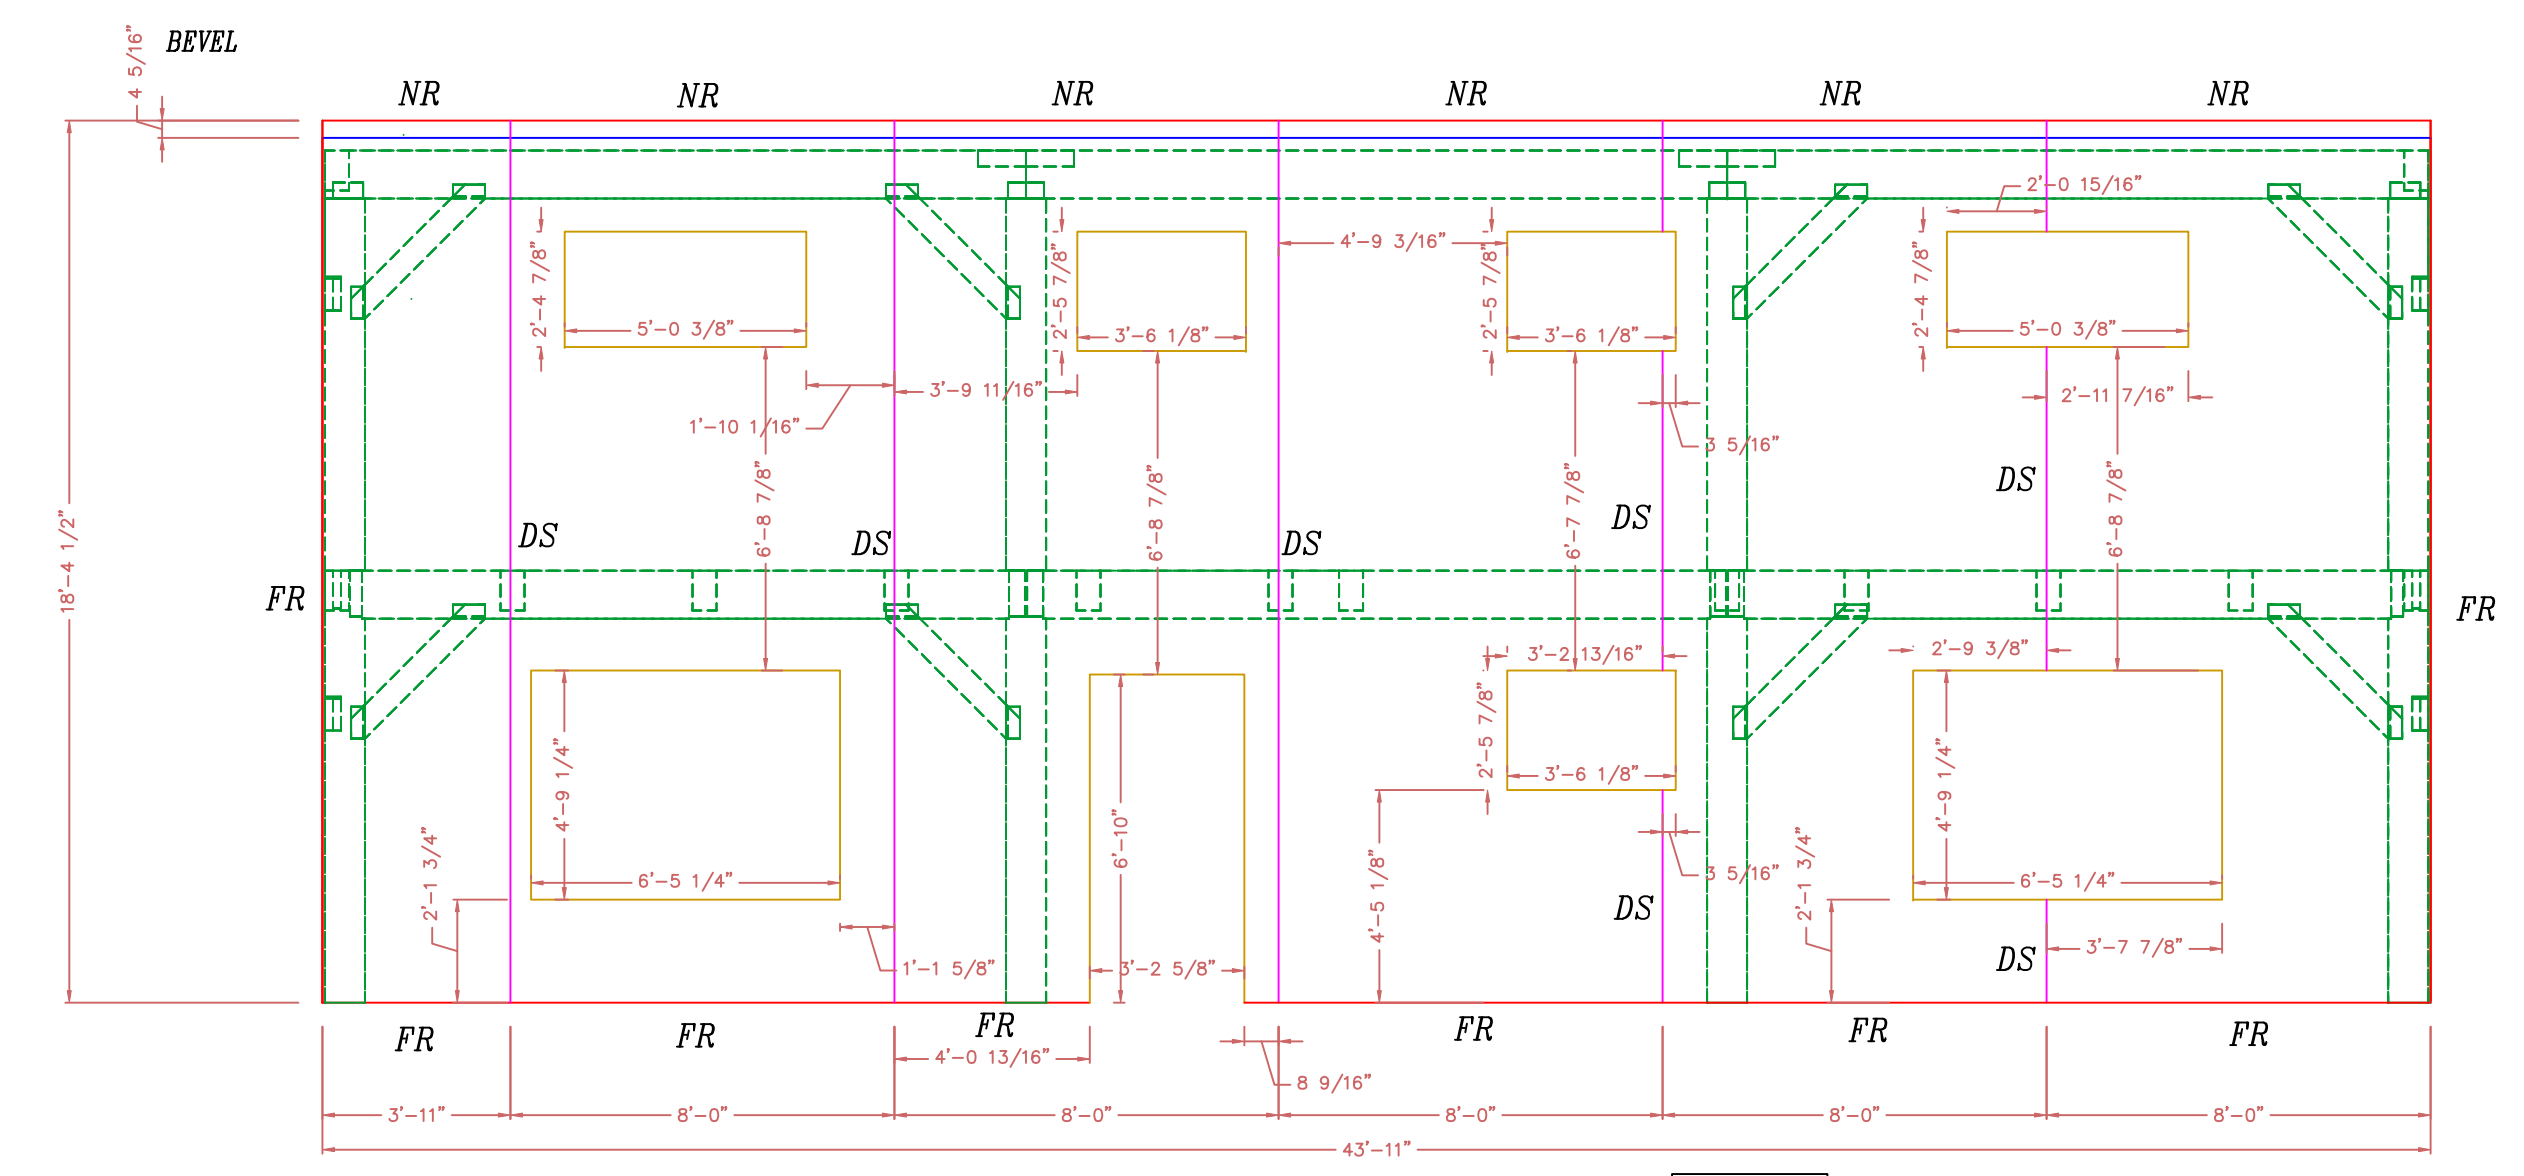

WALL 1
VIEWED FROM SOUTH
6 1/2" STRUCTURAL INSULATED (UCC) PANELS.

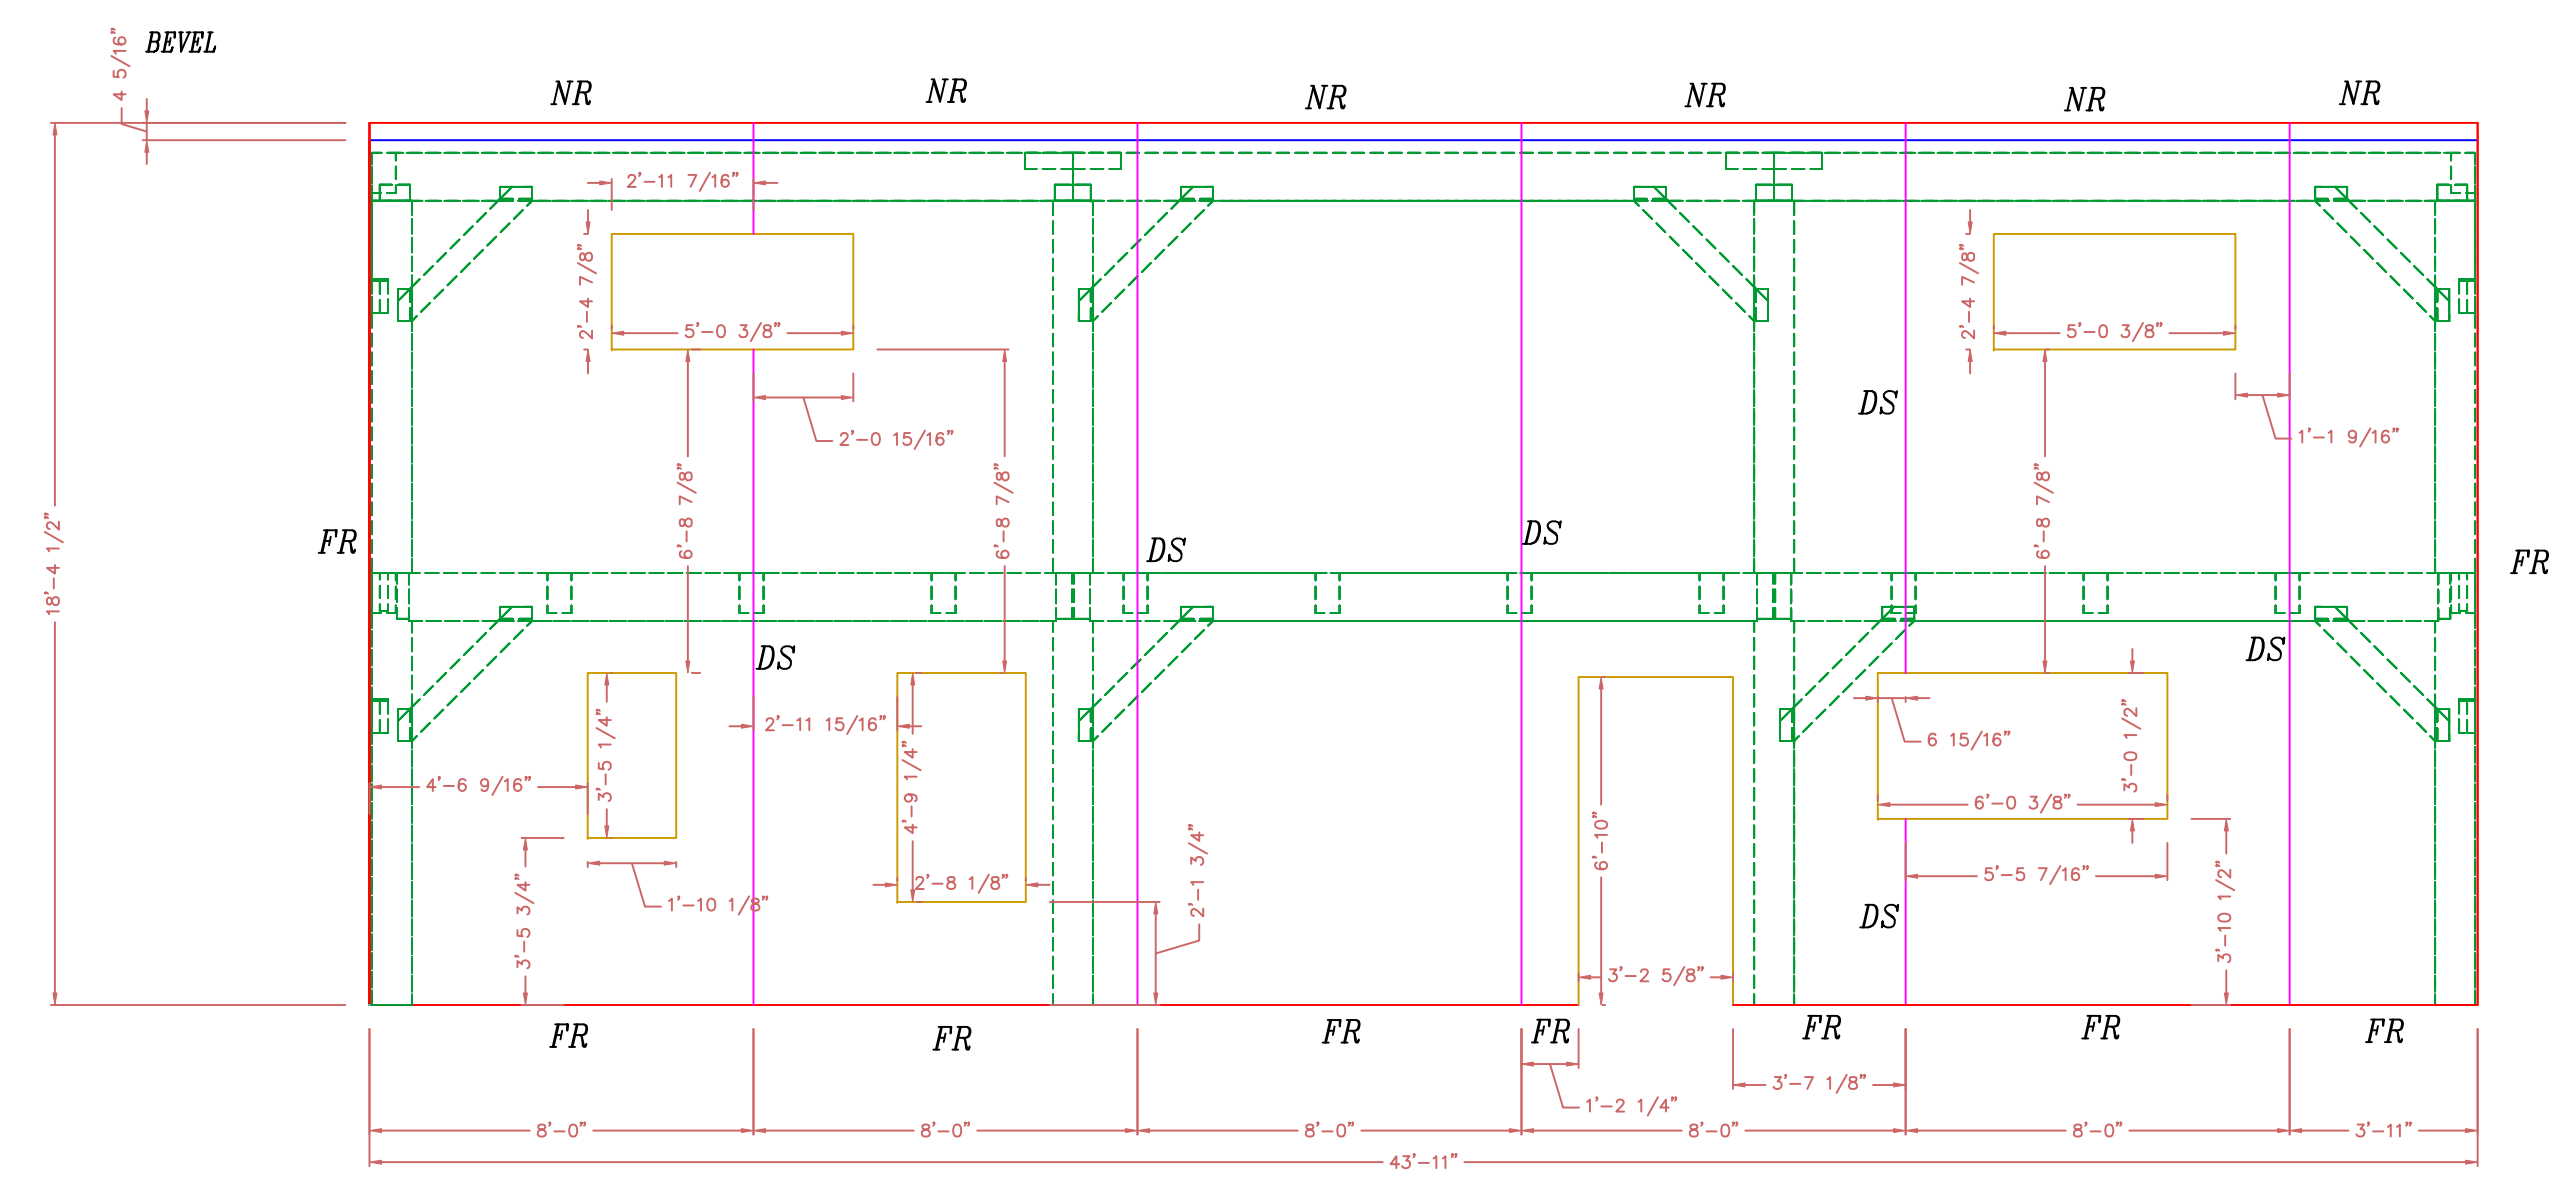

WALL 3
EAST ELEVATION
6 1/2" STRUCTURAL INSULATED (UCC) PANELS.

DO NOT SCALE DIMENSIONS ON THESE DRAWINGS. THESE IMAGES ARE MACHINE REPRODUCTIONS AND MAY CONTAIN A MARGIN OF ERROR.

COPYRIGHT LAWS PROHIBIT REPRODUCTION OR USE OF THIS DRAWING, IN WHOLE OR IN PART, WITHOUT THE EXPRESSED WRITTEN PERMISSION OF DW TIMBER FRAME DESIGN

REVISIONS	
NUMBER	DESCRIPTION

SCALE: 1/4" = 1'-0"

DATE: 2/24/24


DRAWN BY: DEW

CHECKED BY:

JOB NAME:

FITZPATRICK RESIDENCE
LILLINGTON, NC 27546

DW TIMBER FRAME DESIGN
TIMBER FRAME & PANEL HOME DESIGN
WWW.TIMBERFRAMEDESIGN.NET
PHONE: (603)852-8251

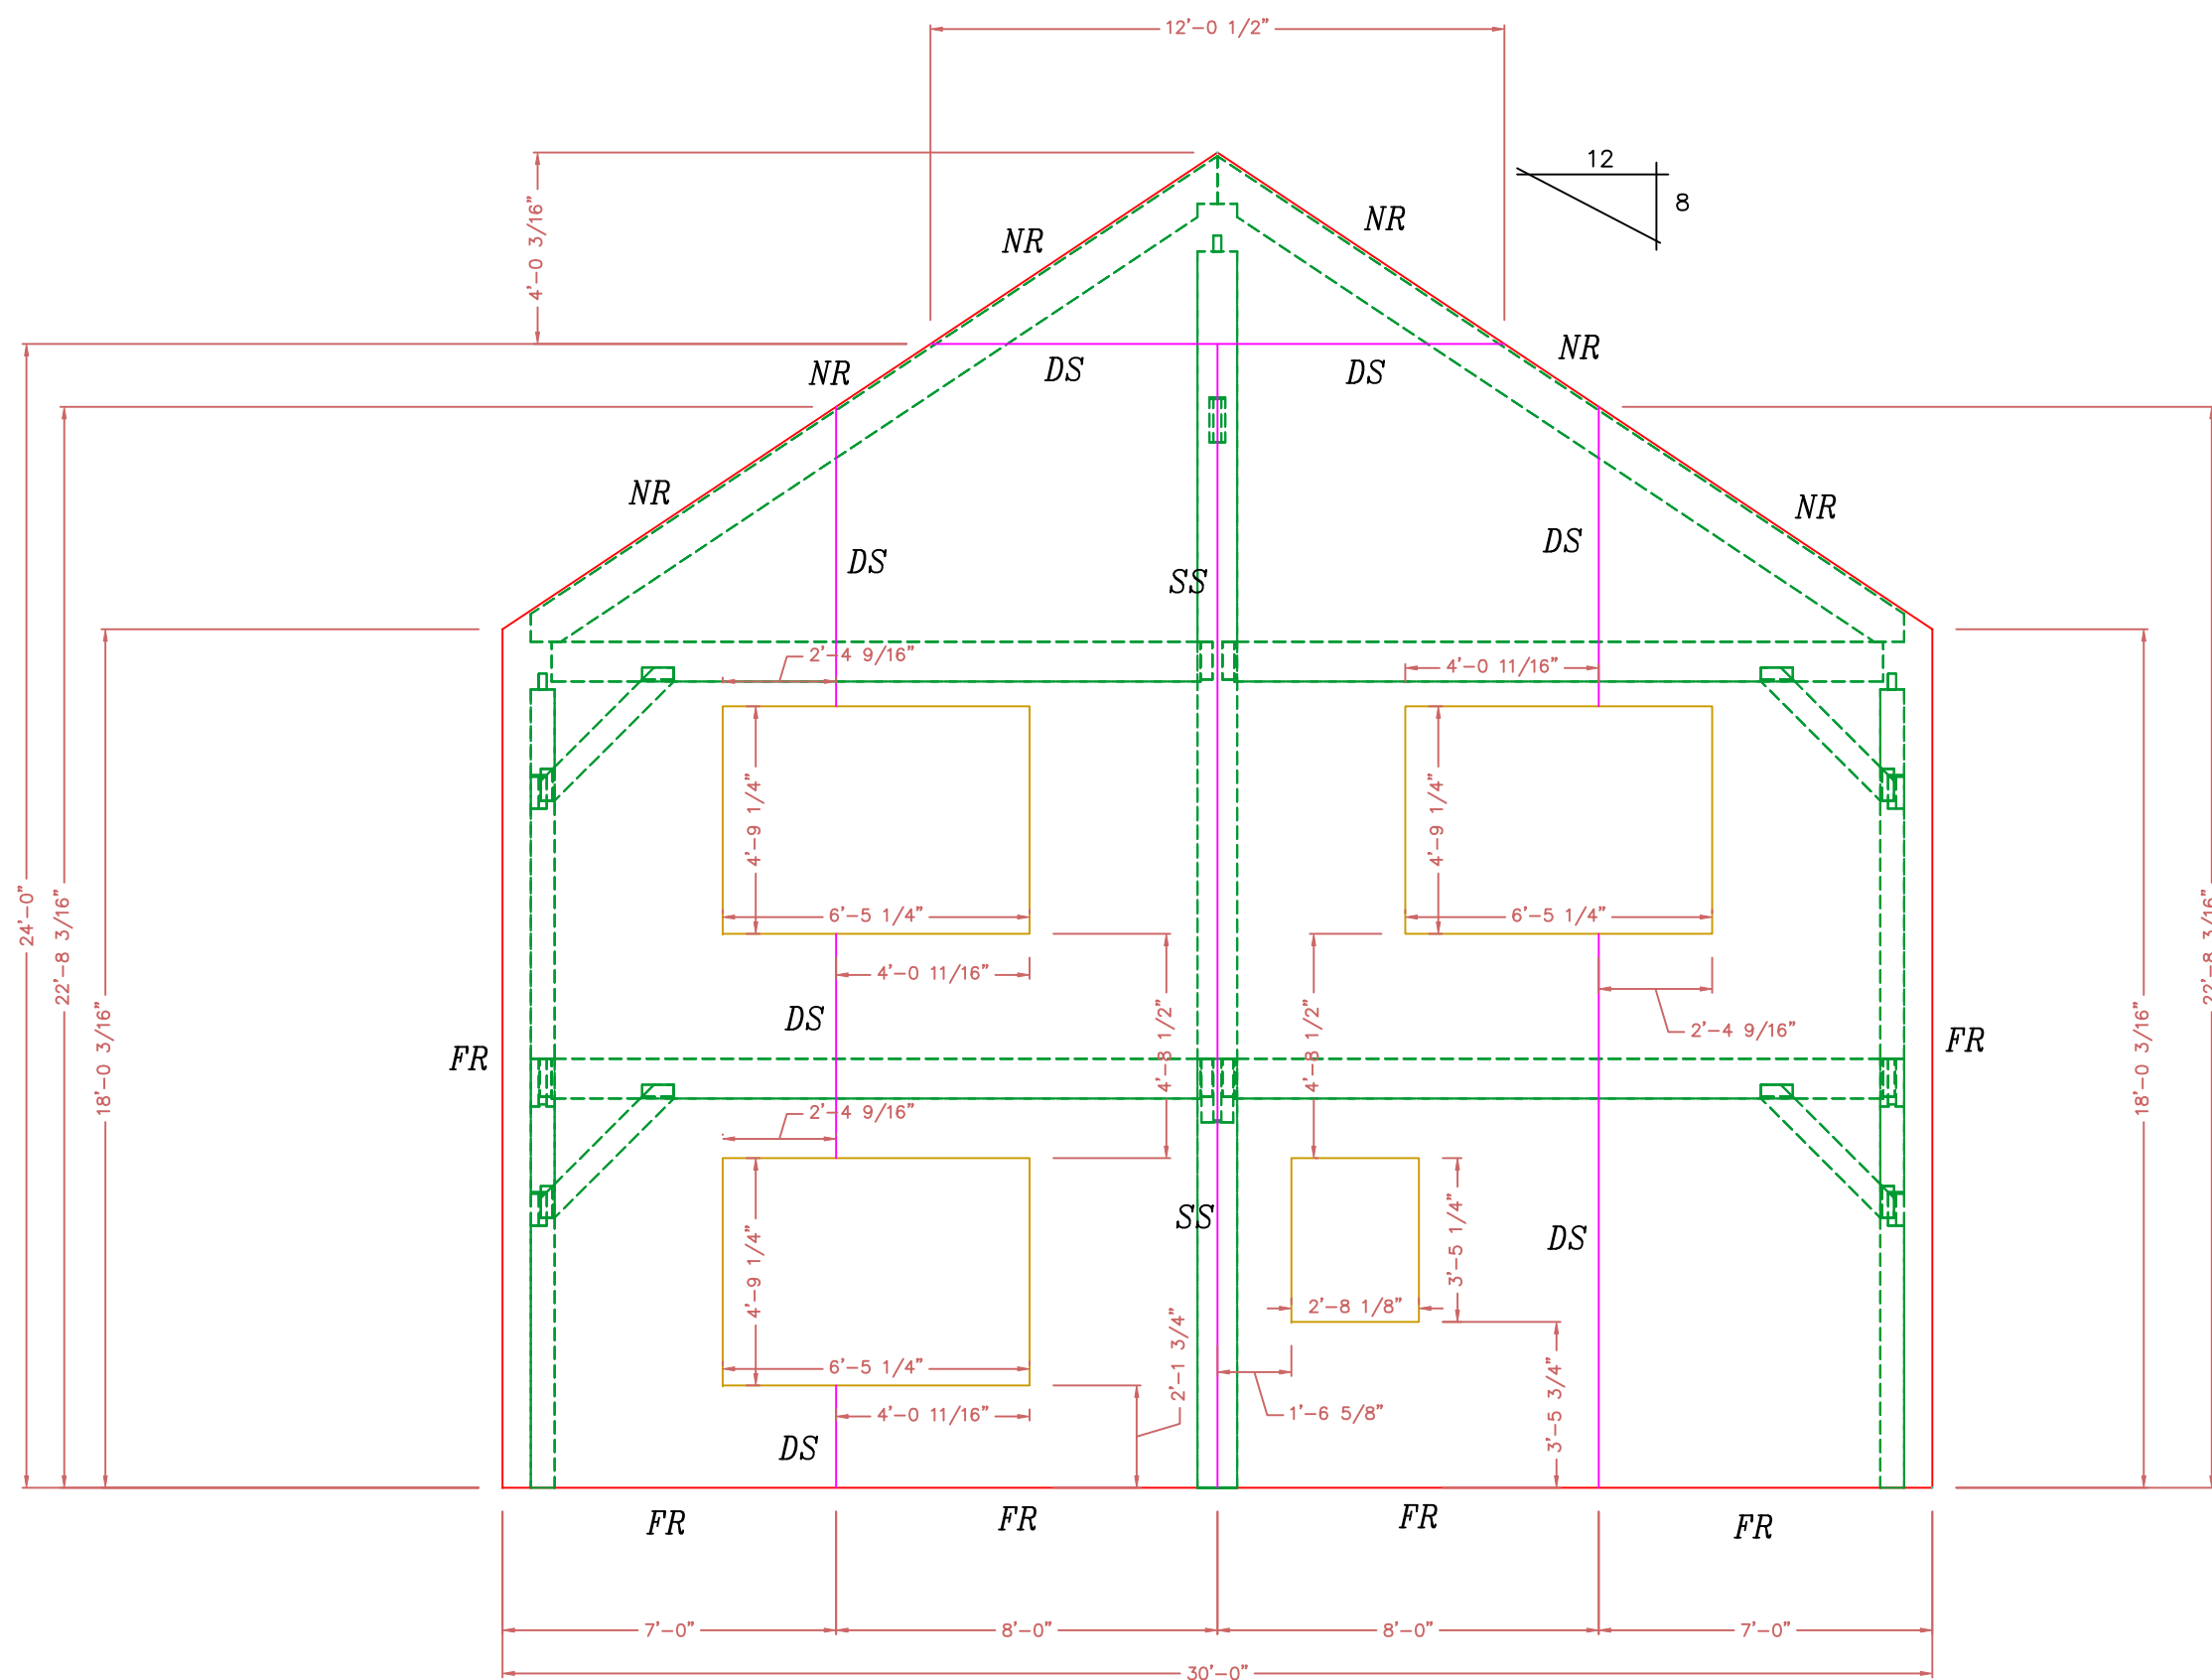


**WALL 2
EAST ELEVATION**
6 1/2" STRUCTURAL INSULATED (UCC) PANELS.

NOTE:
ALL WINDOW & DOOR OPENINGS ARE FULL ROUTE

- = HIDDEN CUT (BACK SKIN)
- = VISABLE CUT (FRONT SKIN)


- FR2 = DOUBLE FULL ROUTE
- FR = FULL ROUTE
- HR = HALF ROUTE
- SS = SINGLE SPLINE
- DS = DOUBLE SPLINE
- NR = NO ROUTE

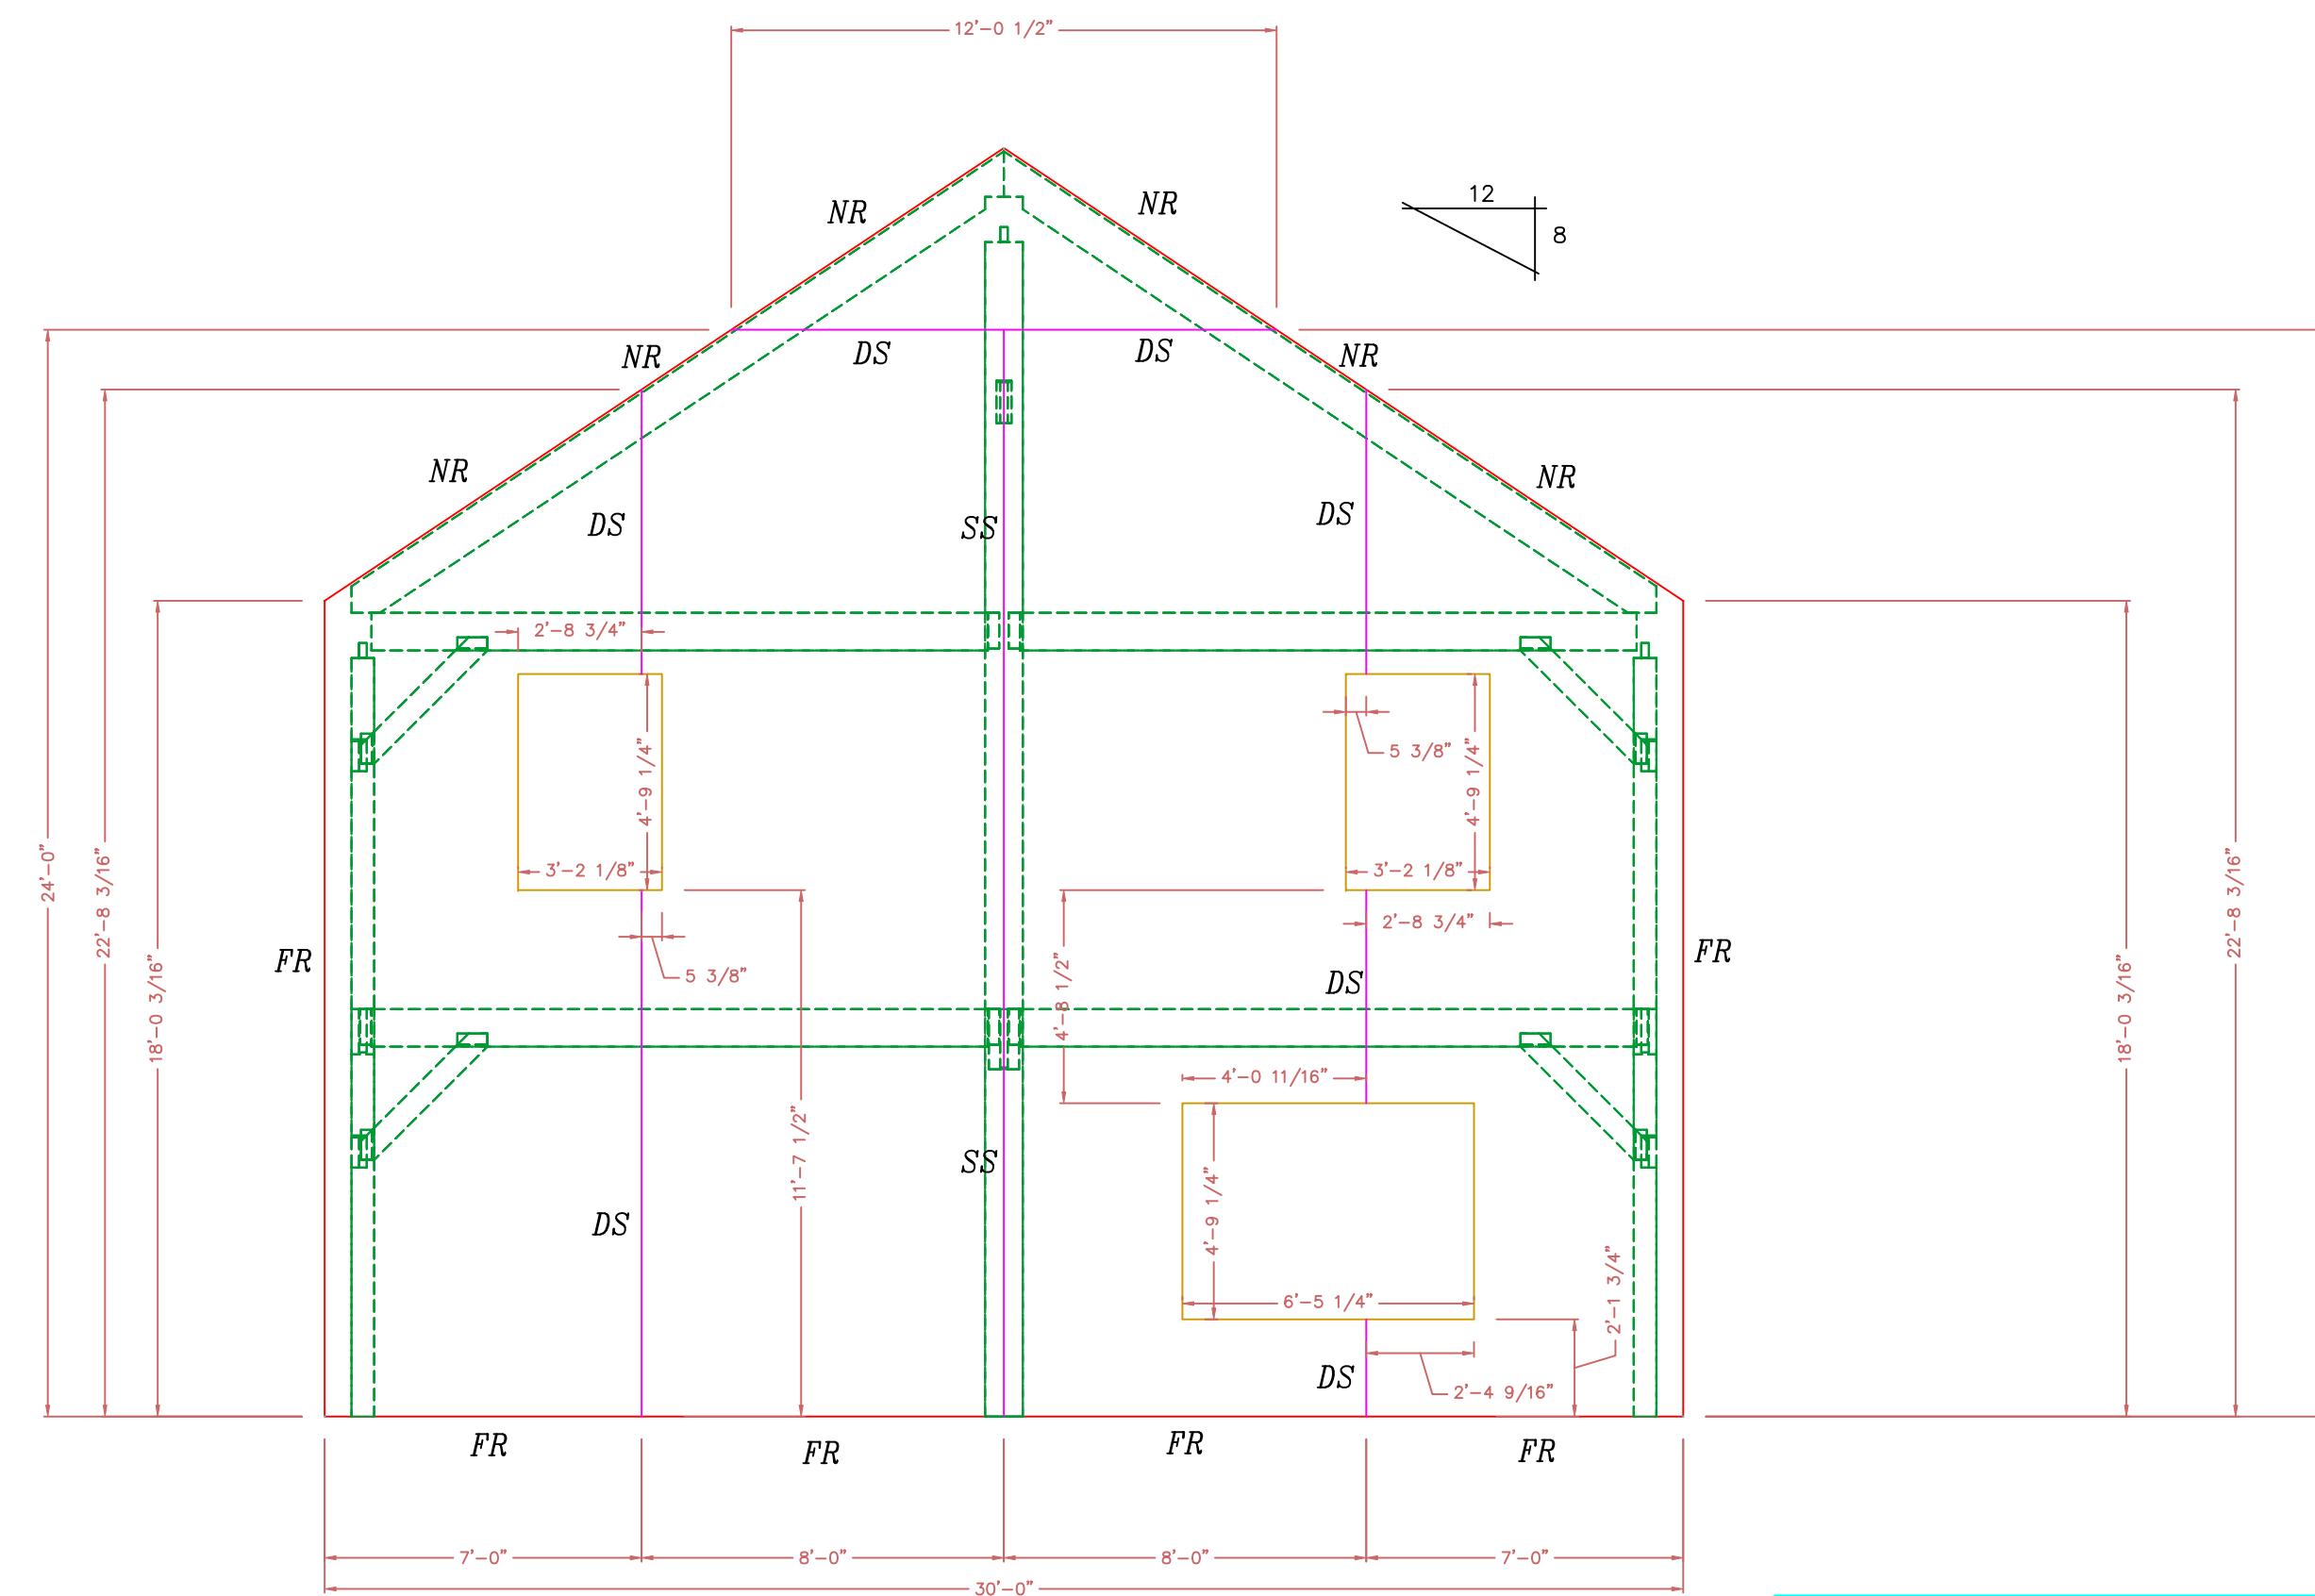


**WALL 4
WEST ELEVATION**
6 1/2" STRUCTURAL INSULATED (UCC) PANELS.

ROOF: IS 6 1/2" STRUCTURAL INSULATED (UCC) PANELS.
THEY SHALL BE APPLIED TO TIMBER FRAME OVER 3/4" T & G BOARDS.

WALLS: ARE 6 1/2" STRUCTURAL INSULATED (UCC) PANELS.
THEY SHALL BE APPLIED TO TIMBER FRAME OVER 1/2" SHEETROCK.
WITH 5/8" STRAPPING APPLIED TO EXTERIOR TIMBERS

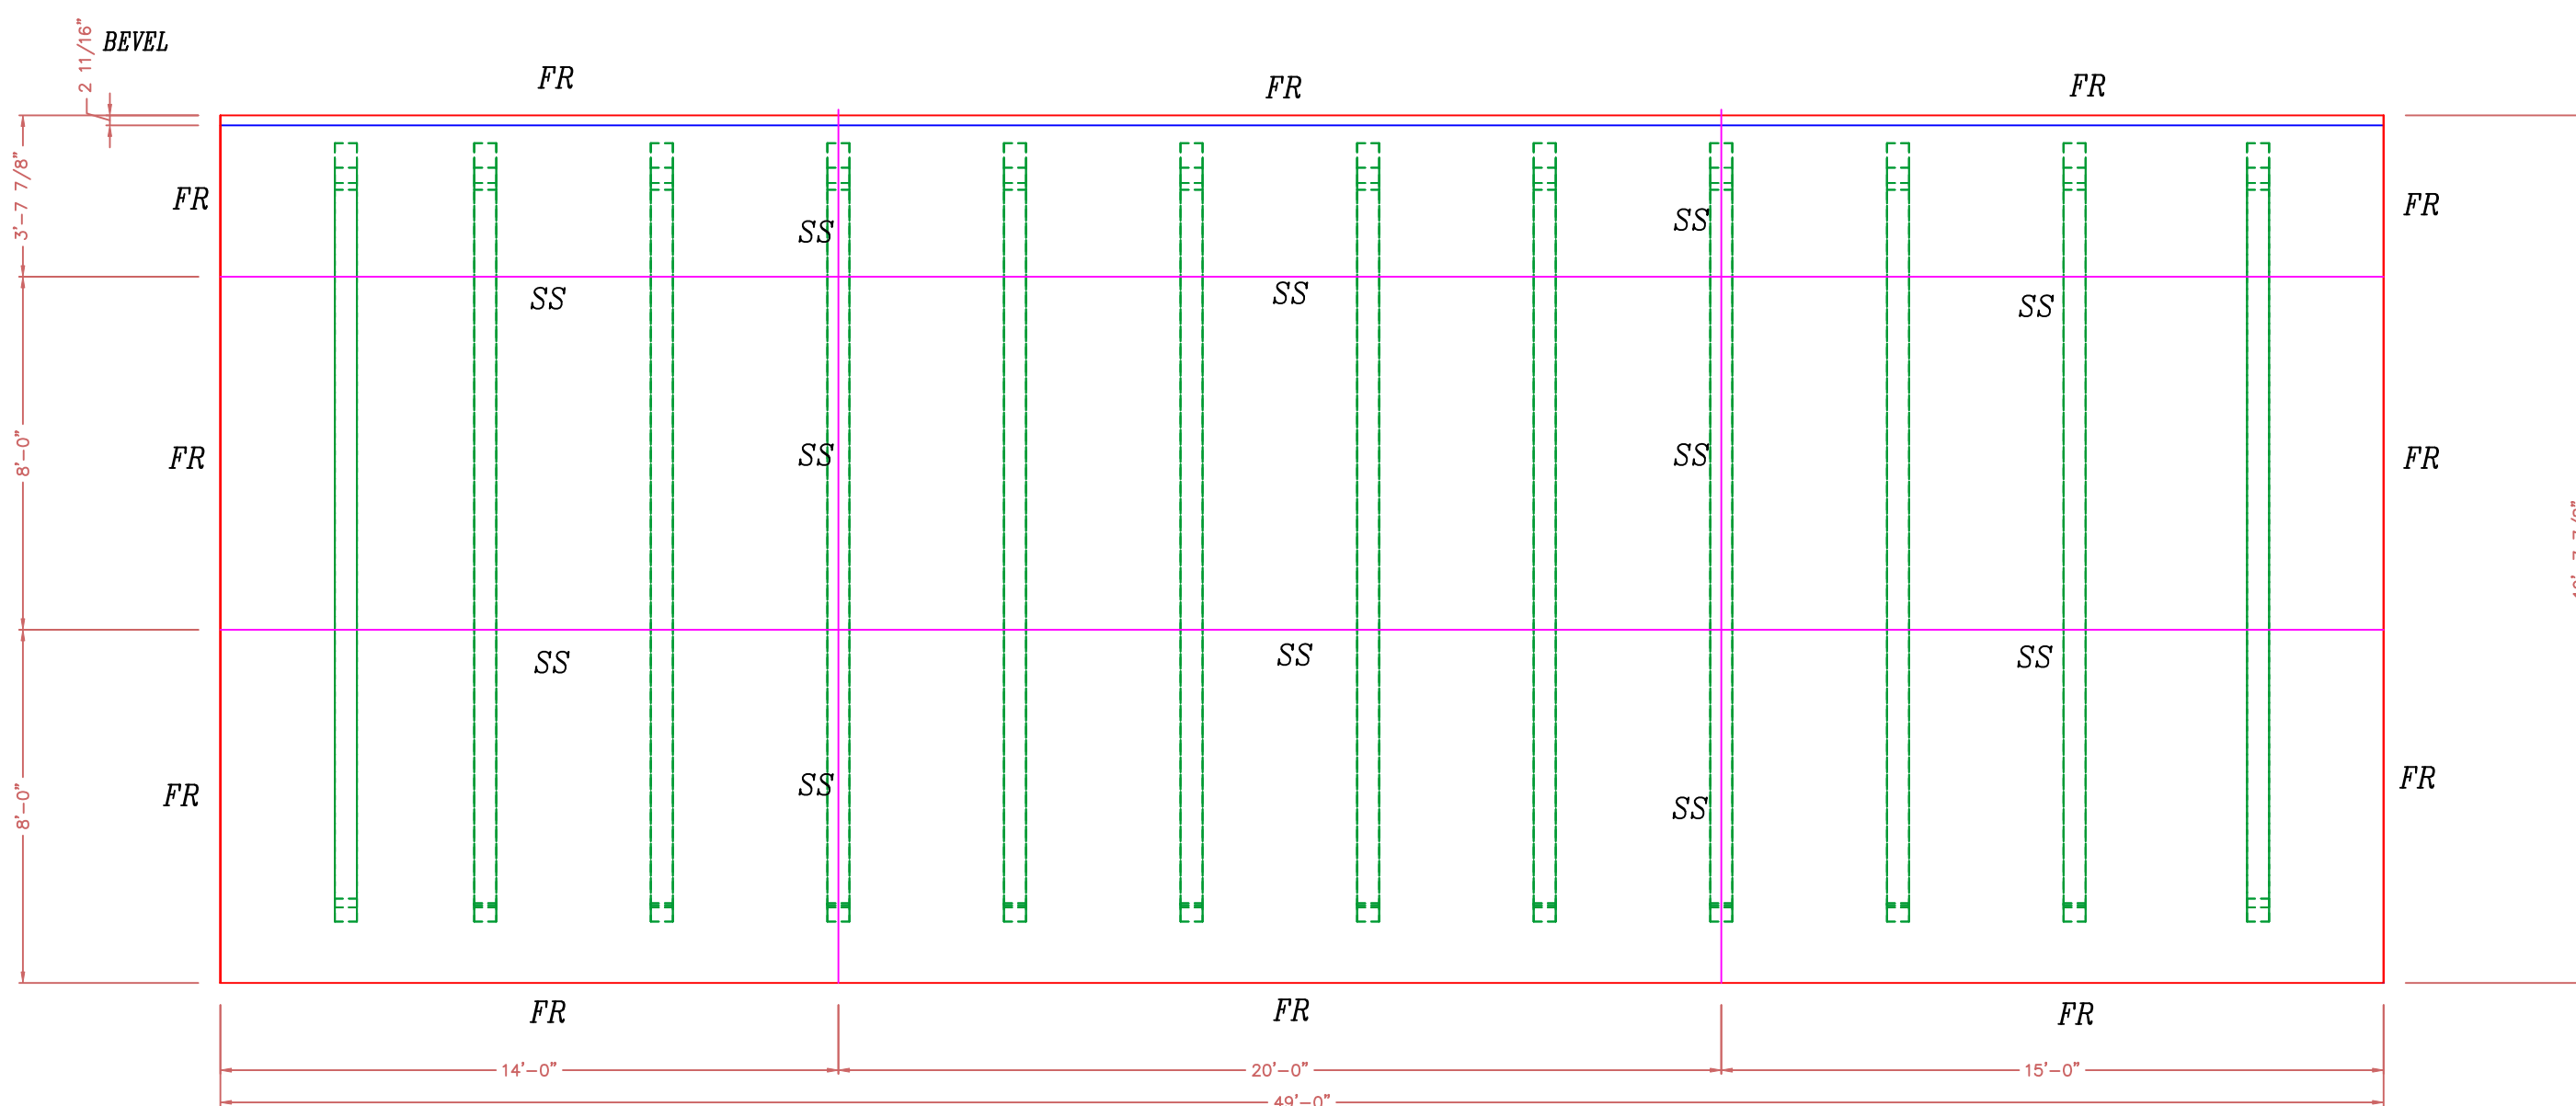

**ROOF
VIEWED FROM SOUTH**
6 1/2" STRUCTURAL INSULATED (UCC) PANELS.

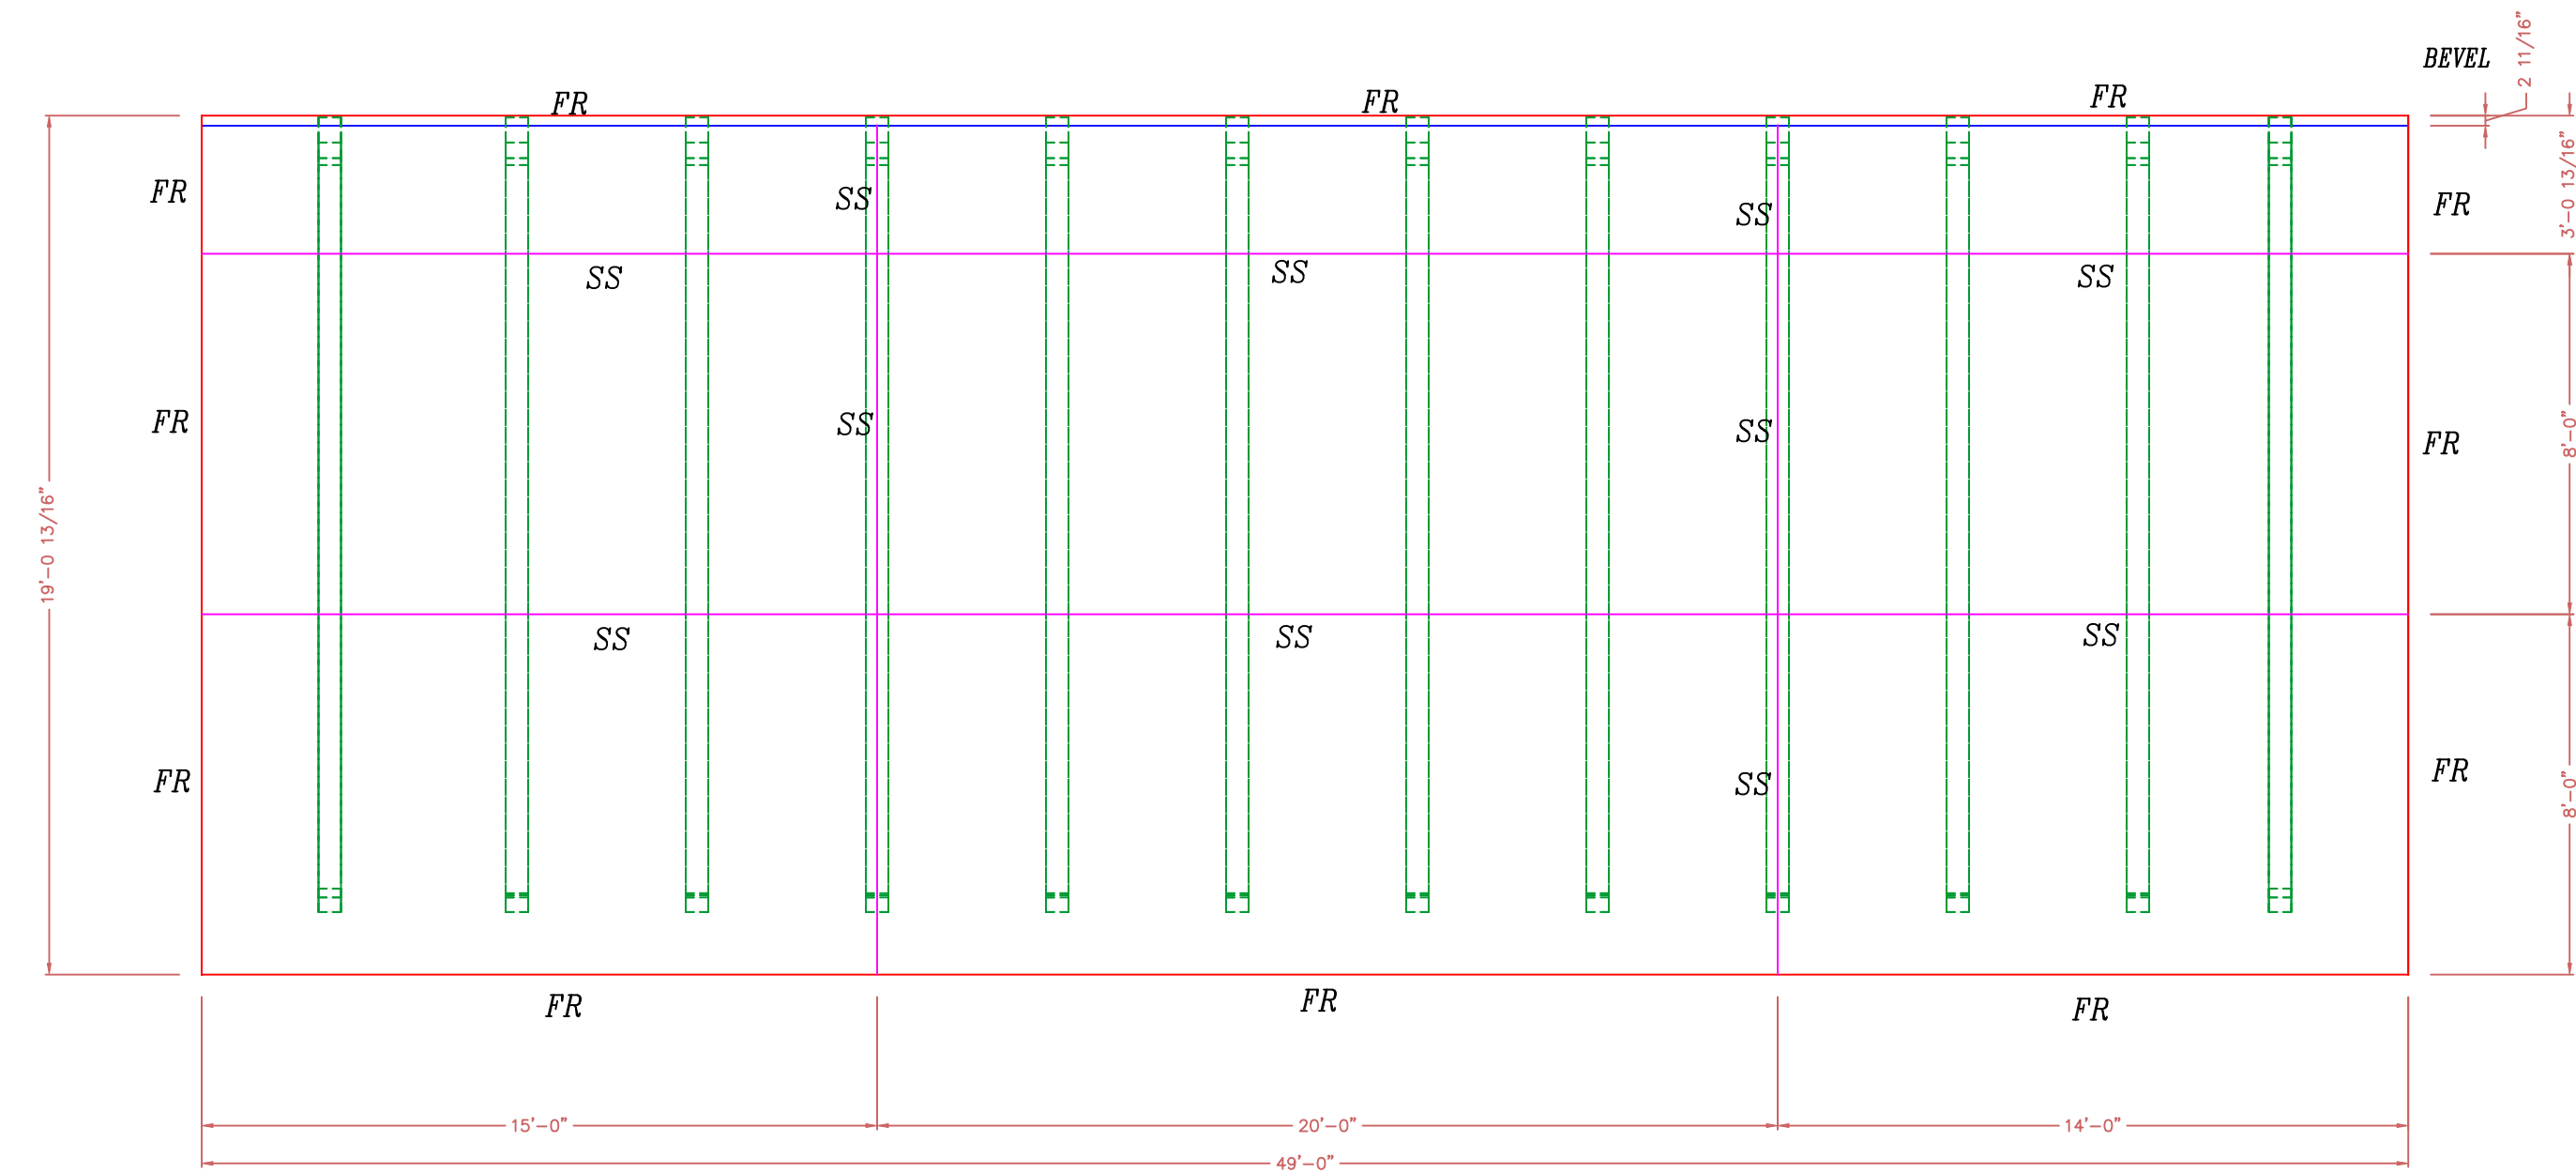

**ROOF
EAST ELEVATION**
6 1/2" STRUCTURAL INSULATED (UCC) PANELS.

NOTE: ALL PANEL WALLS ARE VIEWED FROM
OUTSIDE UNLESS NOTED OTHERWISE

DIMENSIONS TO BE CONFIRMED BY GENERAL
CONTRACTOR BEFORE CONSTRUCTION BEGINS.

DO NOT SCALE DIMENSIONS ON THESE
DRAWINGS. THESE IMAGES ARE
MACHINE REPRODUCTIONS AND MAY
CONTAIN A MARGIN OF ERROR.

COPYRIGHT LAWS PROHIBIT REPRODUCTION OR USE OF THIS DRAWING,
IN WHOLE OR IN PART, WITHOUT THE EXPRESSED WRITTEN PERMISSION
OF DW TIMBER FRAME DESIGN

REVISIONS	
NUMBER	DESCRIPTION
1	DATE: 3/31/24
2	DATE: 7/18/24

SCALE: 1/4" = 1'-0"
DATE: 2/24/24
DRAWN BY: DEW
CHECKED BY:

JOB NAME:
**FITZPATRICK RESIDENCE
LILLINGTON, NC 27546**

DW TIMBER FRAME DESIGN
TIMBER FRAME & PANEL HOME DESIGN
WWW.TIMBERFRAMEDESIGN.NET
PHONE: (603)852-8251