
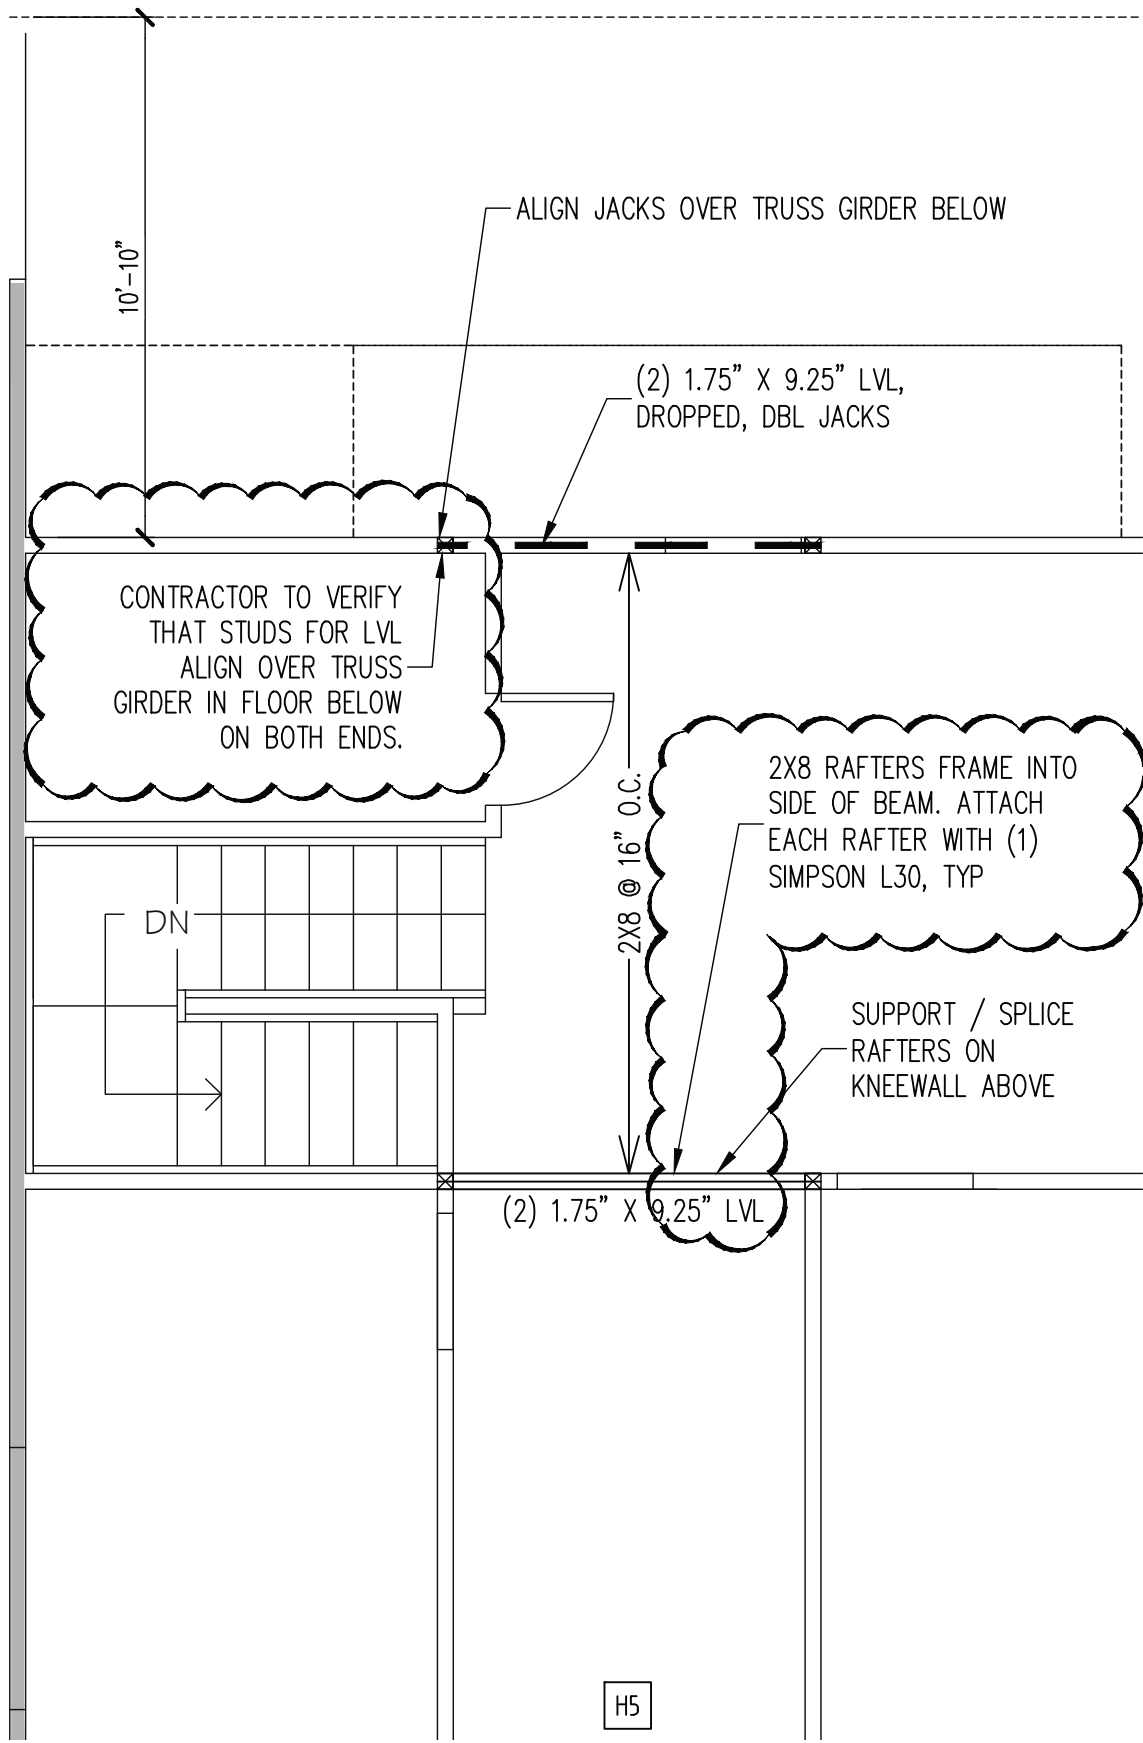


# ATTIC FRAMING PLAN

WALLS AND CEILING

1/4" = 1'-0"

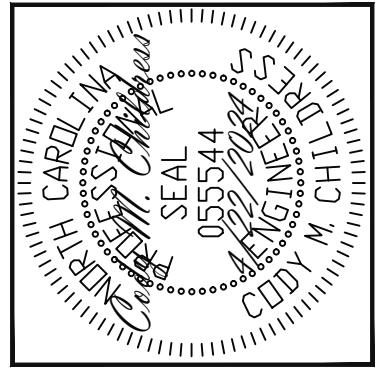

**Engineering Lech Associates, P.A.**  
 STRUCTURAL ENGINEERS  
 License No. C-3870  
 318 W Millbrook Rd. Unit 201  
 Raleigh, North Carolina 27609  
 Phone (919) 844-1661

FRESH PAINT			
SCOPE	RAFTER & LVL FRAMING AT ATTIC	REV #	REF PROJ #
LOC	LOT 146 SERENITY	DATE	
PLAN	WISTERIA		

ENG: CMC  
 DATE: 4/22/2024

PARENT  
 24-30-030

PROJECT NO.  
 24-75-432

SHEET NO.  
 SL1

1 of 1

H5