
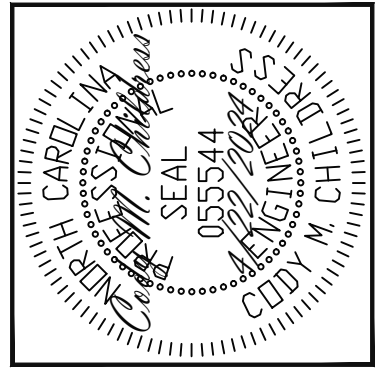


ATTIC FRAMING PLAN

WALLS AND CEILING

1/4" = 1'-0"

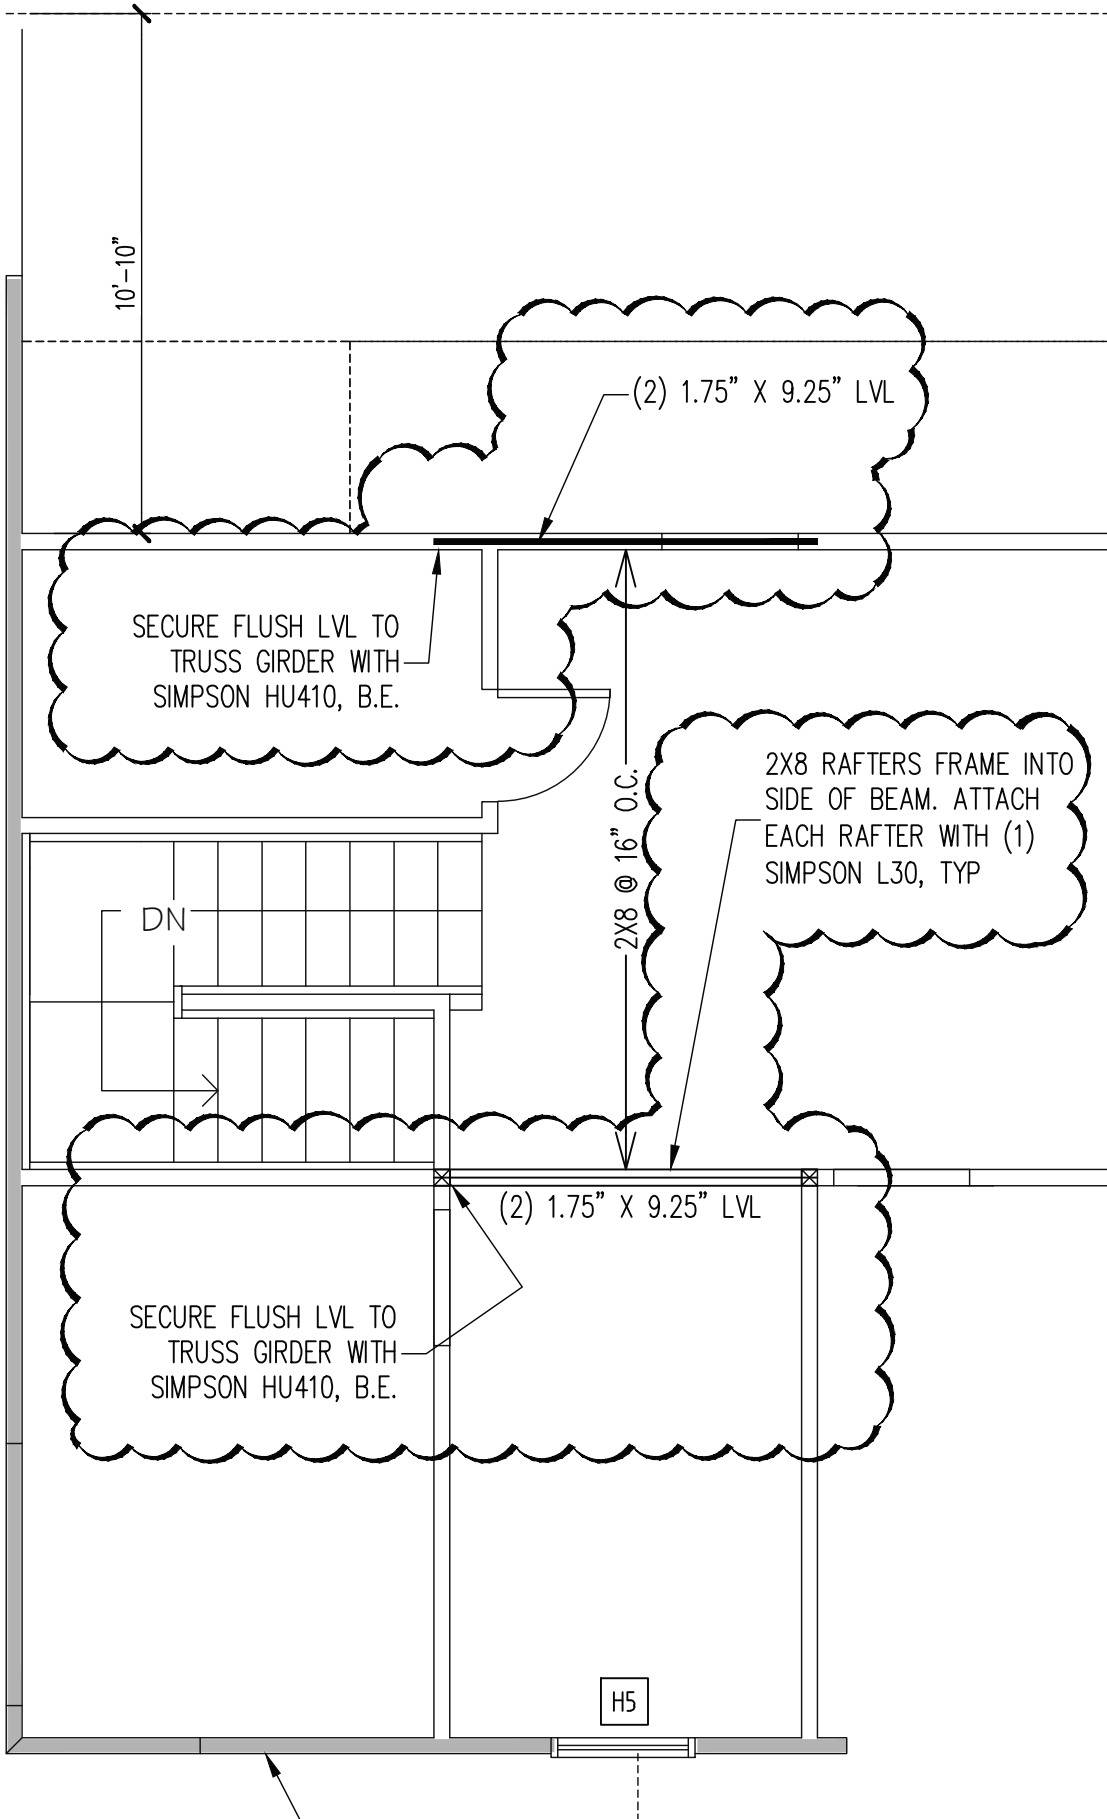

Engineering
Lech
ASSOCIATES, P.A.

STRUCTURAL ENGINEERS
License No. C-3870
318 W Millbrook Rd. Unit 201
Raleigh, North Carolina 27609
Phone (919) 844-1661

FRESH PAINT		REV #	REF PROJ #	DATE
SCOPE	RAFTER & LVL FRAMING AT ATTIC			
LOC	LOT 146 SERENITY			
PLAN	WISTERIA			

ENG: CMC
DATE: 4/22/2024

PARENT
24-30-030

PROJECT NO.
24-75-432

SHEET NO.
SL1

1 of 1