

**Engineering**  
**Tech**  
 ASSOCIATES, P.A.

STRUCTURAL ENGINEERS  
 License No. C-3870  
 318 W Millbrook Rd. Unit 201  
 Raleigh, North Carolina 27609  
 Phone (919) 844-1661


TRIPLE A HOMES			
SCOPE	2X SHEATHING AND LVL COLUMN DETAIL UPDATE	REV #	REF PROJ #
LOC	18 COTTON FARMS	DATE	

ENG: RJS/JKM  
 DATE: 7/17/2024

PARENT  
 24-28-011

PROJECT NO.  
 24-75-759

SHEET NO.  
 SL1

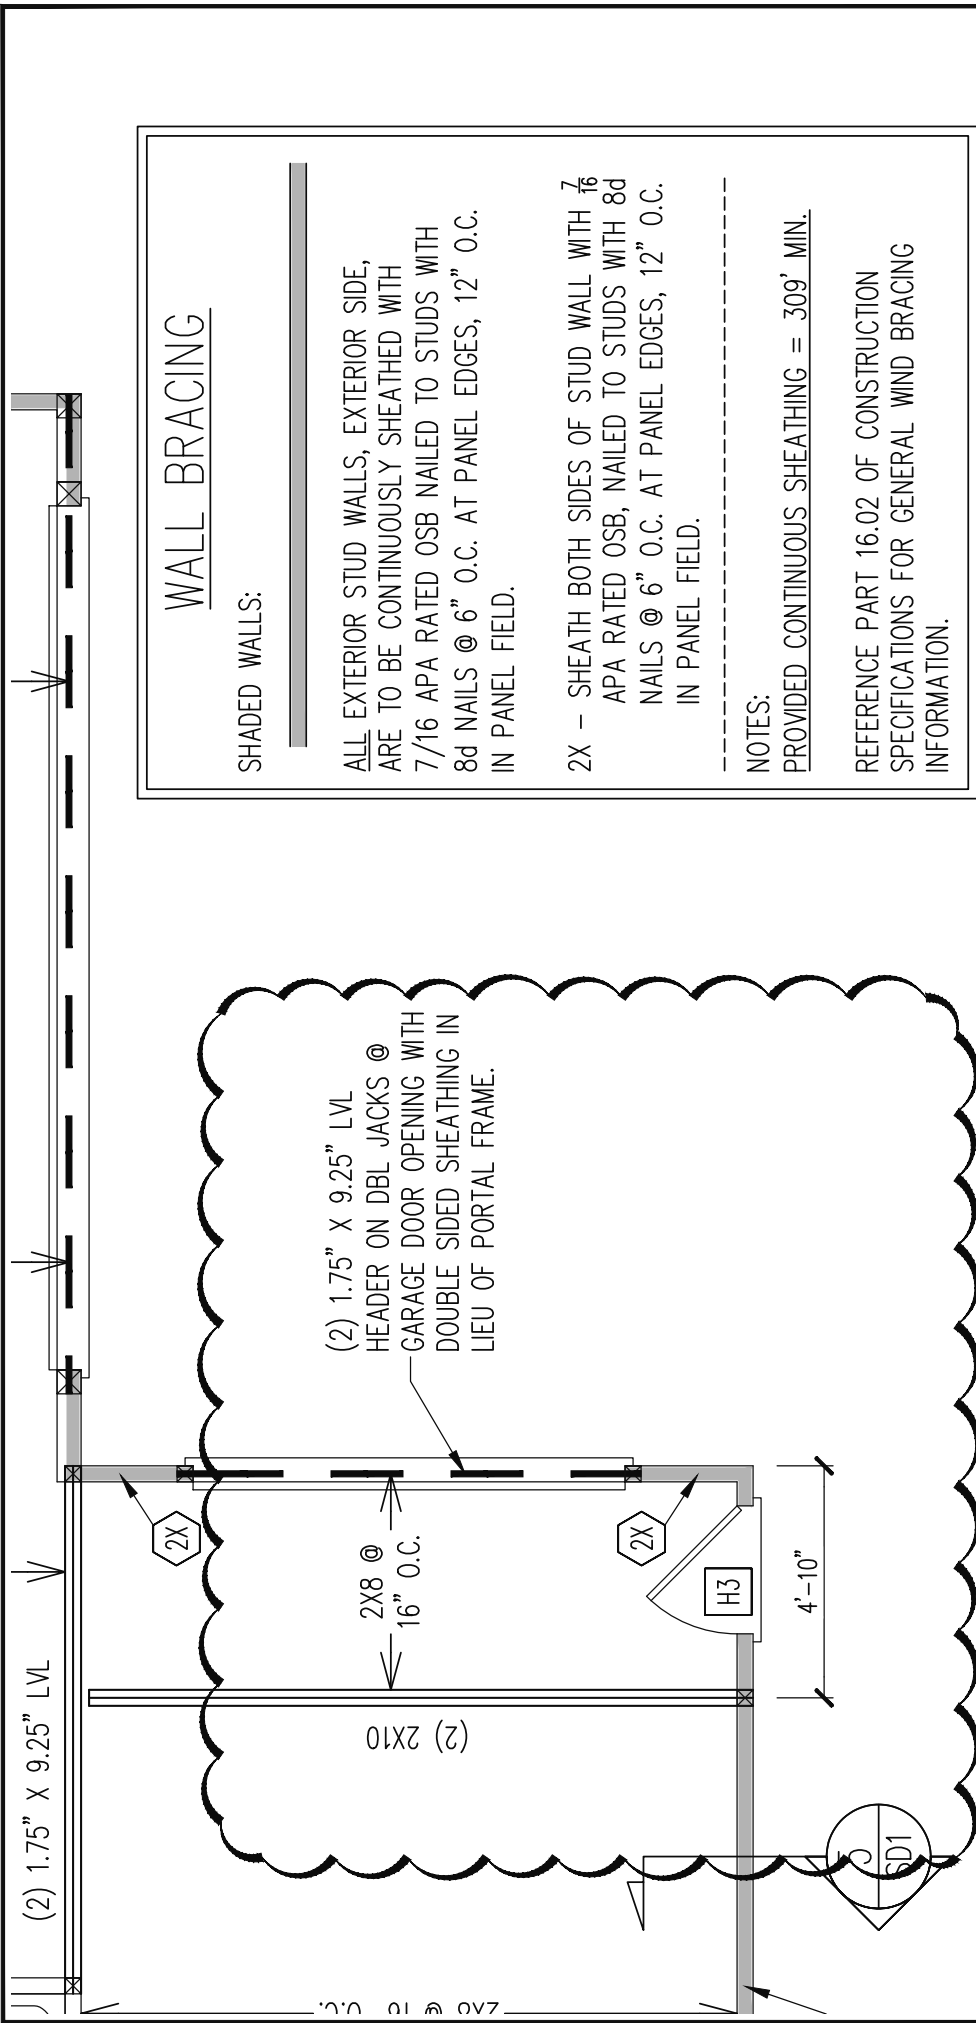

## WALL BRACING

SHADED WALLS:

ALL EXTERIOR STUD WALLS, EXTERIOR SIDE, ARE TO BE CONTINUOUSLY SHEATHED WITH 7/16 APA RATED OSB NAILED TO STUDS WITH 8d NAILS @ 6" O.C. AT PANEL EDGES, 12" O.C. IN PANEL FIELD.

2X - SHEATH BOTH SIDES OF STUD WALL WITH 7/16 APA RATED OSB, NAILED TO STUDS WITH 8d NAILS @ 6" O.C. AT PANEL EDGES, 12" O.C. IN PANEL FIELD.


NOTES:

PROVIDED CONTINUOUS SHEATHING = 309' MIN.

REFERENCE PART 16.02 OF CONSTRUCTION SPECIFICATIONS FOR GENERAL WIND BRACING INFORMATION.

# 1ST FLOOR FRAMING PLAN

WALLS AND CEILING 1/4" = 1'-0"

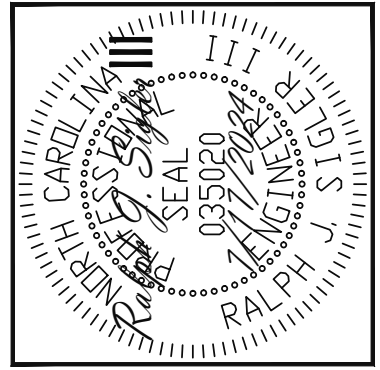

**Engineering**  
**S**  
**Lech**  
 ASSOCIATES, P.A.

**STRUCTURAL ENGINEERS**  
 License No. C-3870  
 318 W Millbrook Rd. Unit 201  
 Raleigh, North Carolina 27609  
 Phone (919) 844-1661

TRIPLE A HOMES			
SCOPE	REV #	REF PROJ #	DATE
2X SHEATHING AND LVL COLUMN DETAIL UPDATE			
LOC	18	COTTON FARMS	

ENG: RJS/JKM  
 DATE: 7/17/2024

PARENT  
 24-28-011

PROJECT NO.  
 24-75-759

SHEET NO.  
 SL2