




FRONT ELEVATION

ATTIC SPACE VENTILATION	
REQUIRED	
2255 SQ. FT. OF CLG. / 150 =	15.03 SQ. FT. REQUIRED
REFER TO SECTION R806 (ROOF VENTILATION) IN NORTH CAROLINA STATE INTERNATIONAL RESIDENTIAL BUILDING CODES.	

MEAN ROOF HGT.			
Soffit Hgt. From Assumed Grade	+ Highest Ridge Hgt. From Assumed Grade	÷ 2	= Mean Roof Hgt.
9'-4"	+ 22'-10"	÷ 2	= 16'-1" Mean Roof Hgt.

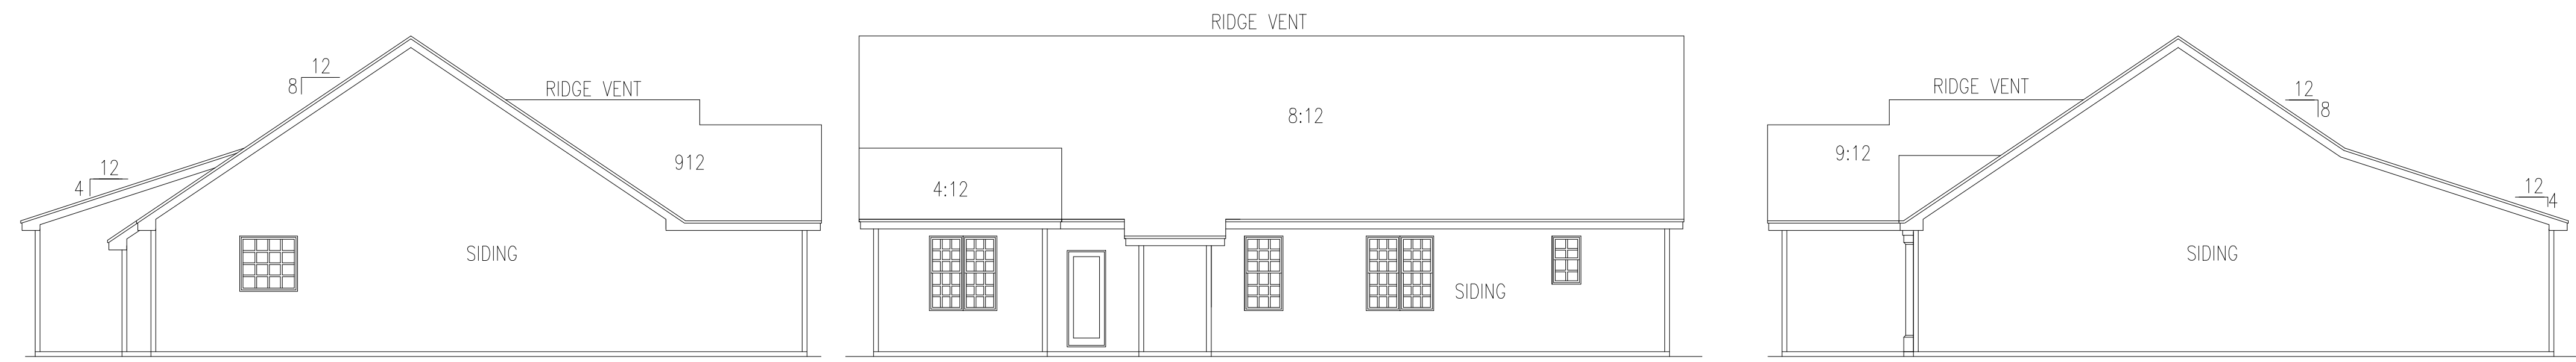

RIGHT ELEVATION

REAR ELEVATION

LEFT ELEVATION

SCALE	
24"X36" = 1/4"=1'-0"	
11"X17" = 1/8"=1'-0"	

REVISIONS:	


Perfect Image Construction
 75 MAXIMUS CIRCLE
 GARNER, NC 27529 (919) 418-6205

ELEVATION

1578 PLAN

FILE
 DESIGN ADS
 DRAWN ADS
 CHECKED

DATE 8/14/20
 SHEET

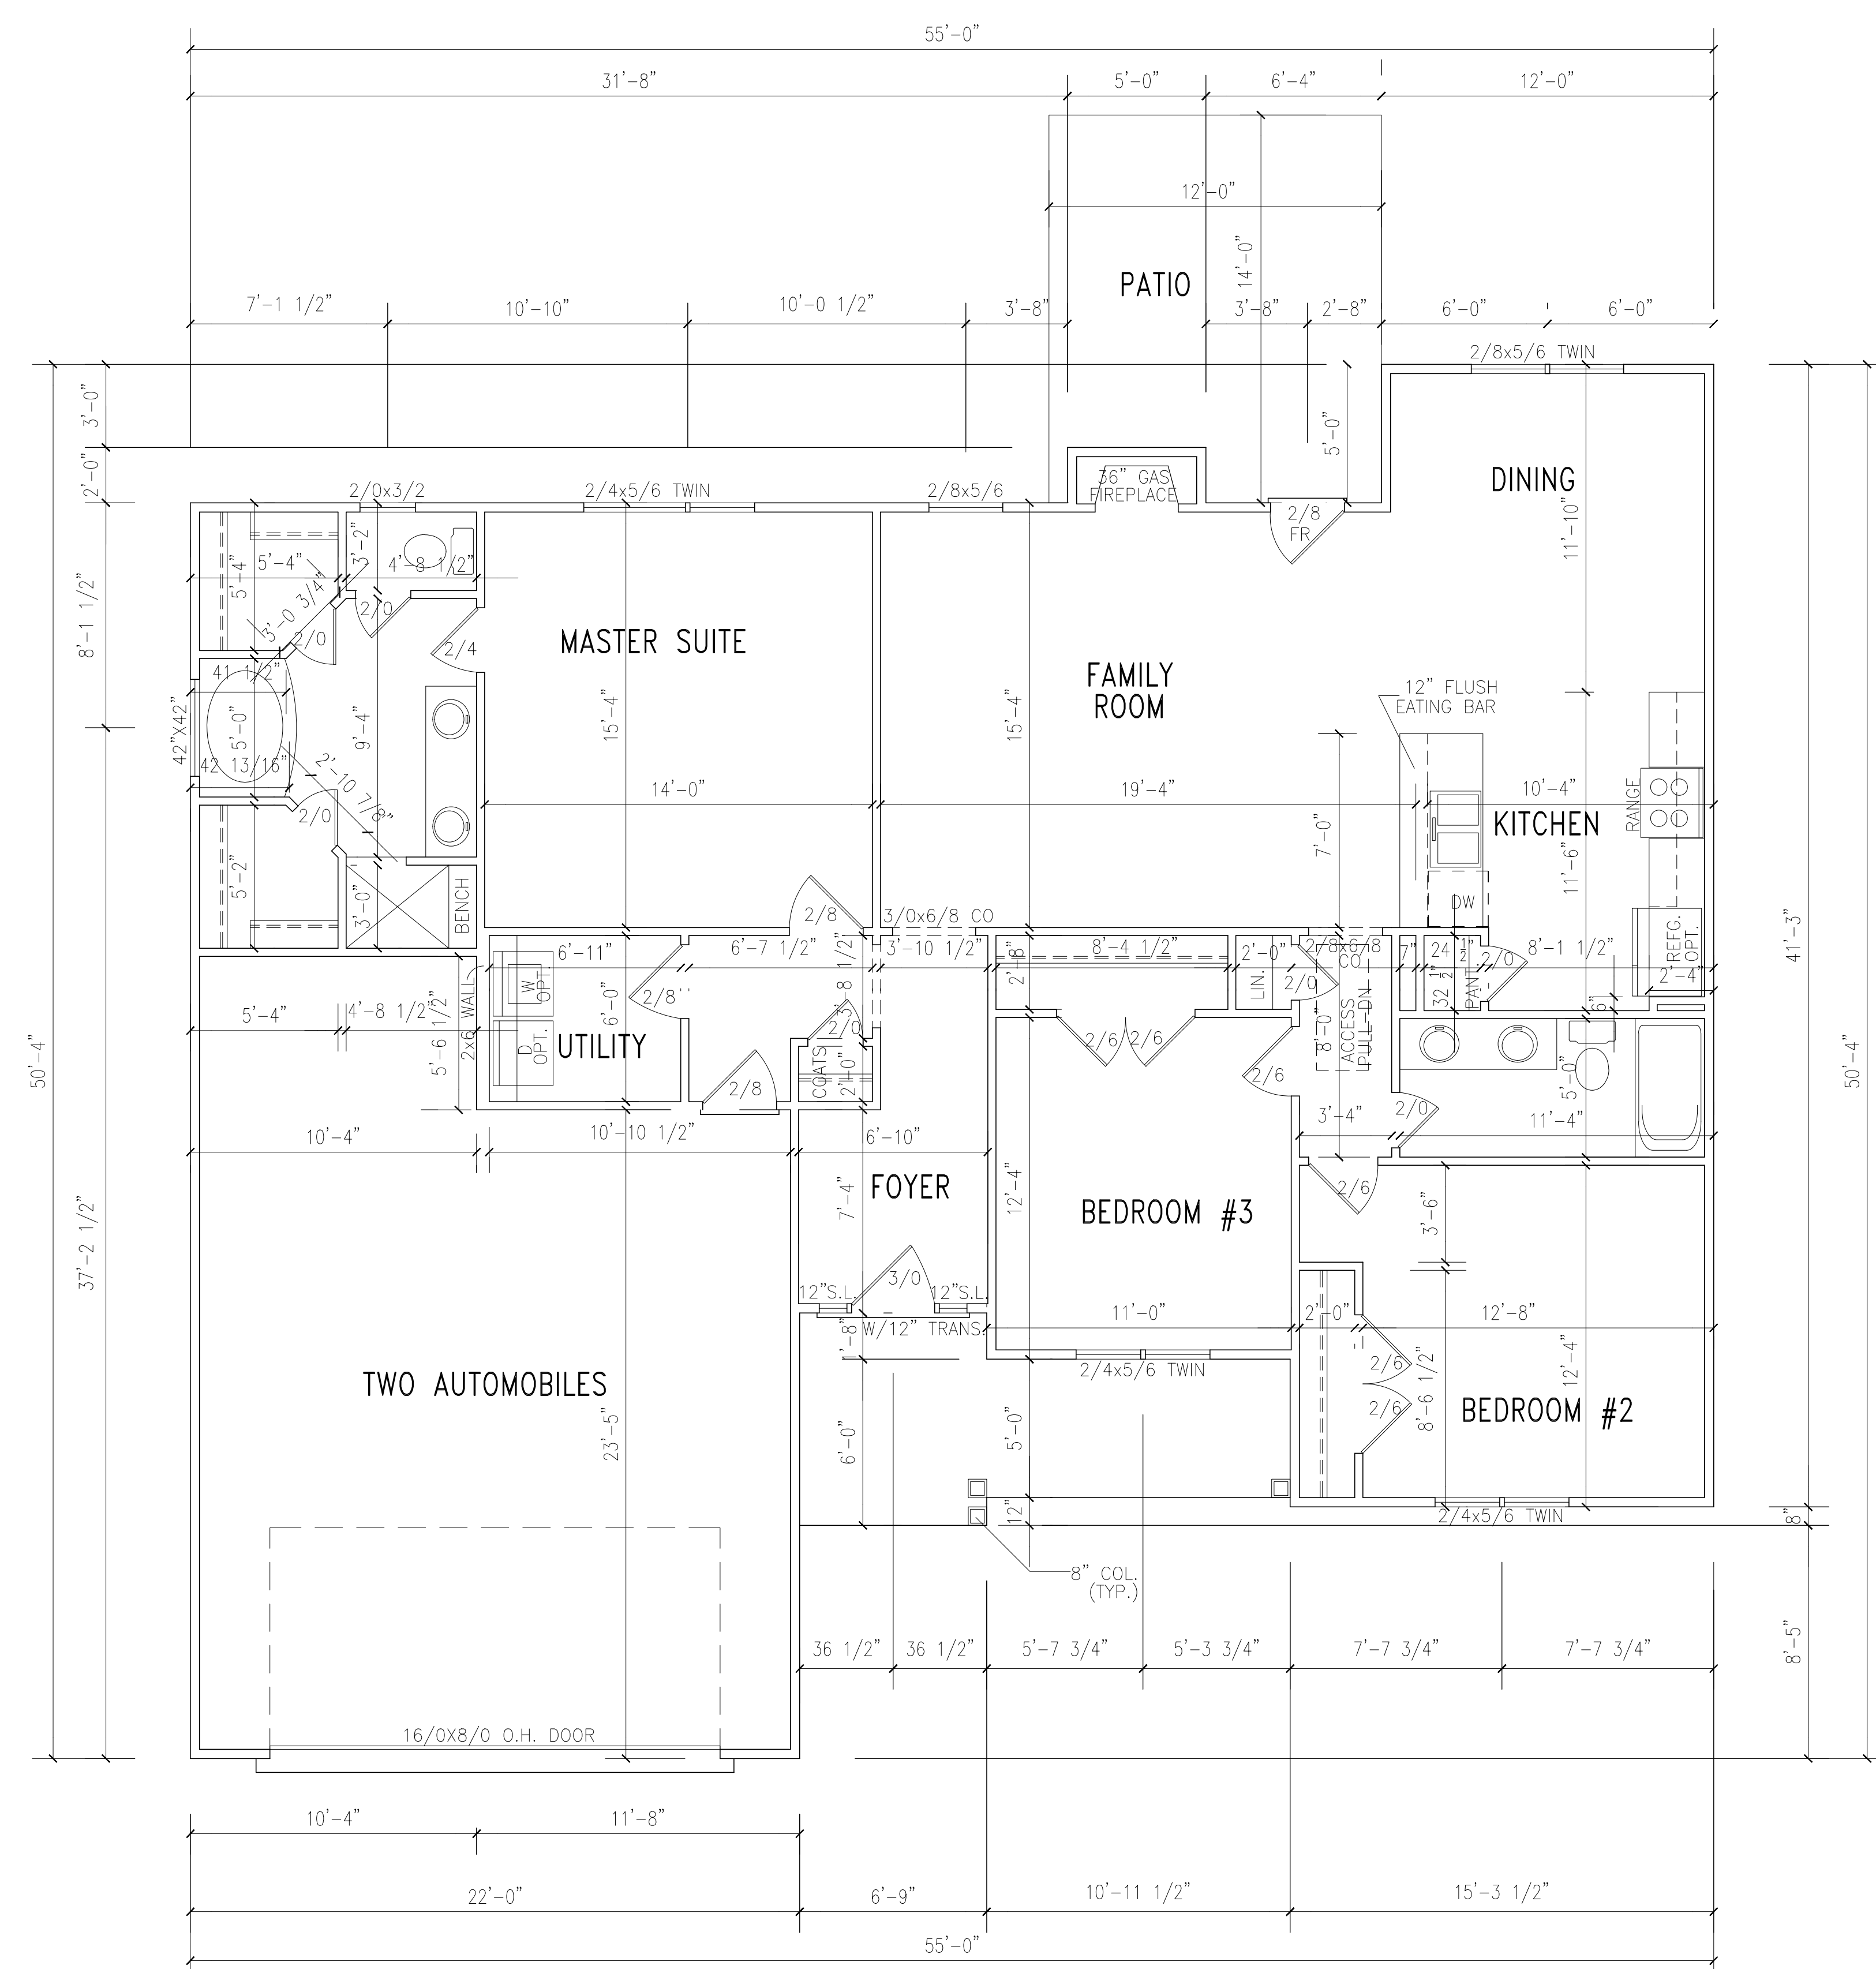

FIRST FLOOR PLAN

SQUARE FOOTAGE	
FLOOR PLAN HTD.	1578
GARAGE	570
FRT CVR'D PORCH	107
PATIO	144

- 1ST FLOOR PLAN NOTES:
- 9'-0" CLG. HGT. (9'-1 1/2" PLT. HGT.) UNLESS OTHERWISE NOTED.
 - ALL EXTERIOR WALLS FIGURED AT 4" NOMINAL WIDTHS UNLESS OTHERWISE NOTED.
 - ALL INTERIOR WALLS FIGURED AT 3 1/2" WIDTHS UNLESS OTHERWISE NOTED.
 - SET WINDOWS AT 7'-8" A.F.F. UNLESS OTHERWISE NOTED.
 - DIMENSIONS ARE TO FRAMING UNLESS OTHERWISE NOTED.

SCALE	
24"X36" = 1/4"=1'-0"	
11"X17" = 1/8"=1'-0"	

REVISIONS:


Perfect Image Construction
 75 MAXIMUS CIRCLE
 GARNER, NC 27529 (919) 418-6205

FIRST FLOOR PLAN

1578 PLAN

FILE
 DESIGN ADS
 DRAWN ADS
 CHECKED

DATE 8/14/20
 SHEET

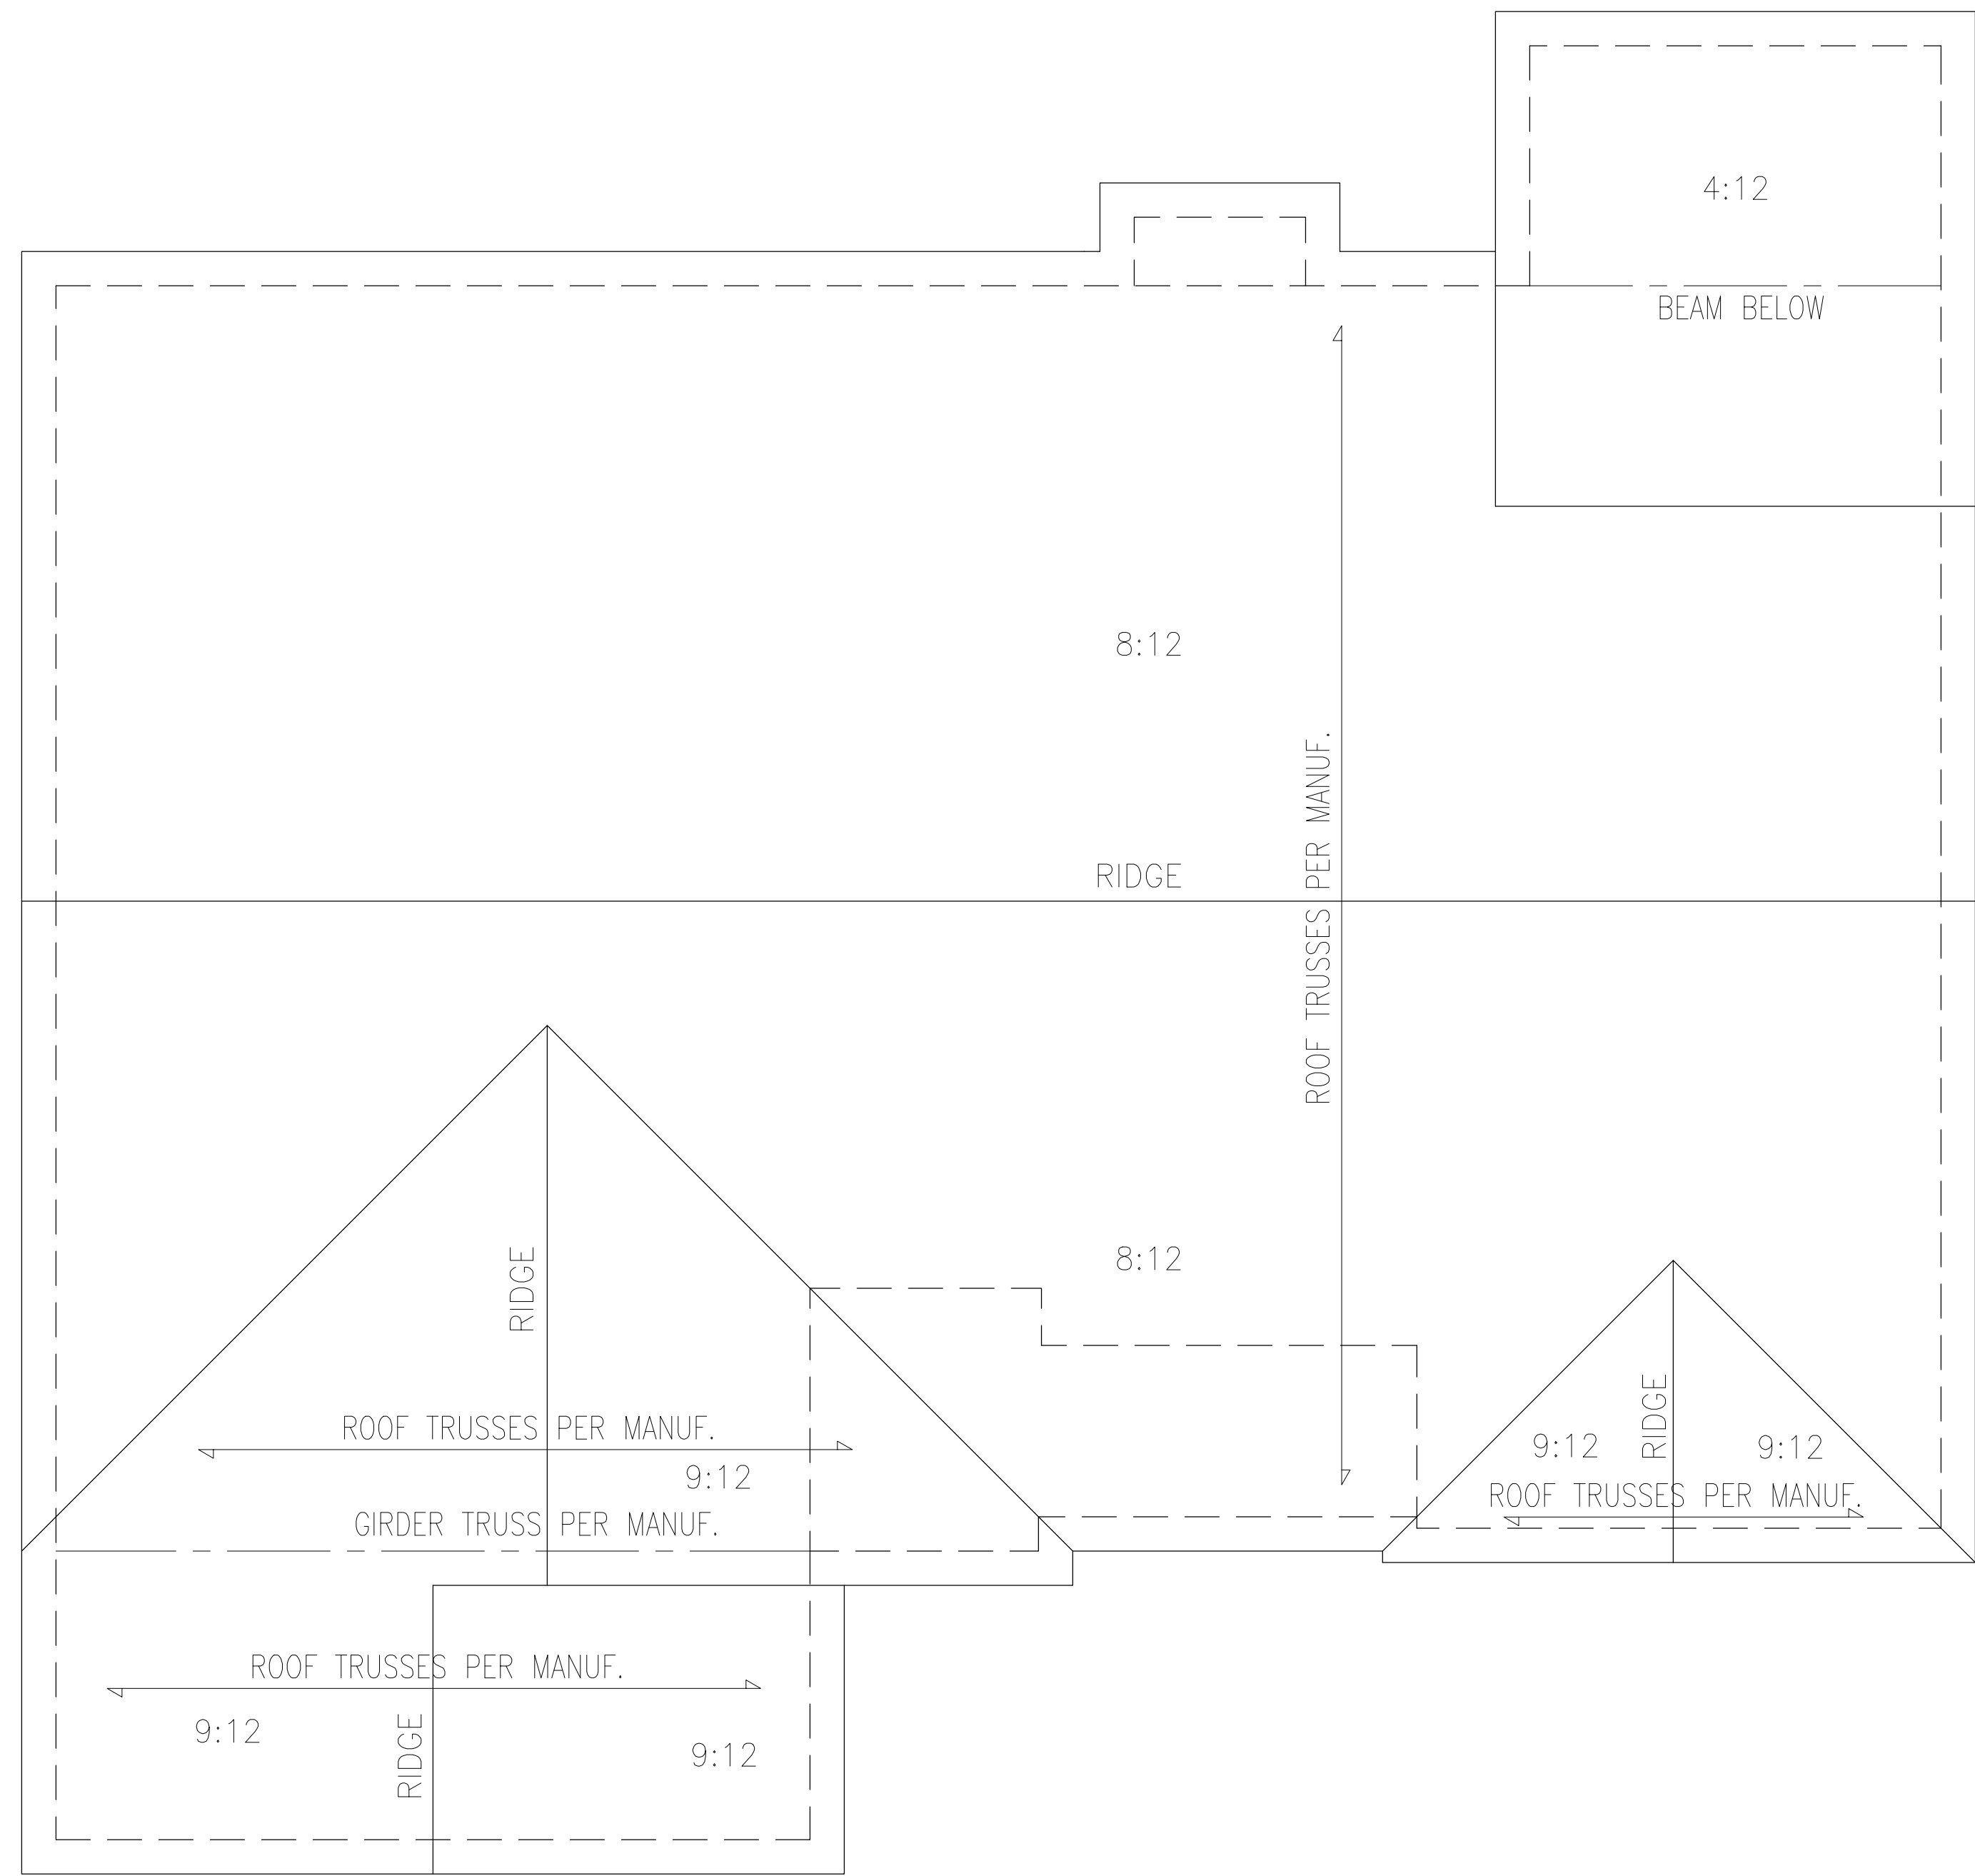

ROOF FRAMING PLAN

SCALE
 24"x36" = 1/4"=1'-0"
 11"x17" = 1/8"=1'-0"

REVISIONS:

Perfect Image Construction
 75 MAXIMUS CIRCLE
 GARNER, NC 27529 (919) 418-6205

ROOF FRAMING

1578 PLAN

FILE
 DESIGN
 DRAWN
 CHECKED
 DATE 8/14/20
 SHEET