


BUILDER SHALL VERIFY ALL DIMENSIONS AND CONDITIONS AT TIME OF CONSTRUCTION.

ALL CONSTRUCTION SHALL CONFORM TO THE 2018 EDITION OF THE NC STATE BUILDING CODE.

CODES GOVERN OVER DRAWINGS.
DIMENSIONS GOVERN OVER SCALE.

VERIFY ALL MECHANICAL REQUIREMENTS BEFORE FRAMING.

YUNCANNON DESIGNS DOES NOT ASSUME LIABILITY FOR ANY DEVIATION OF OR CONSTRUCTION METHODS OF THESE PLANS.

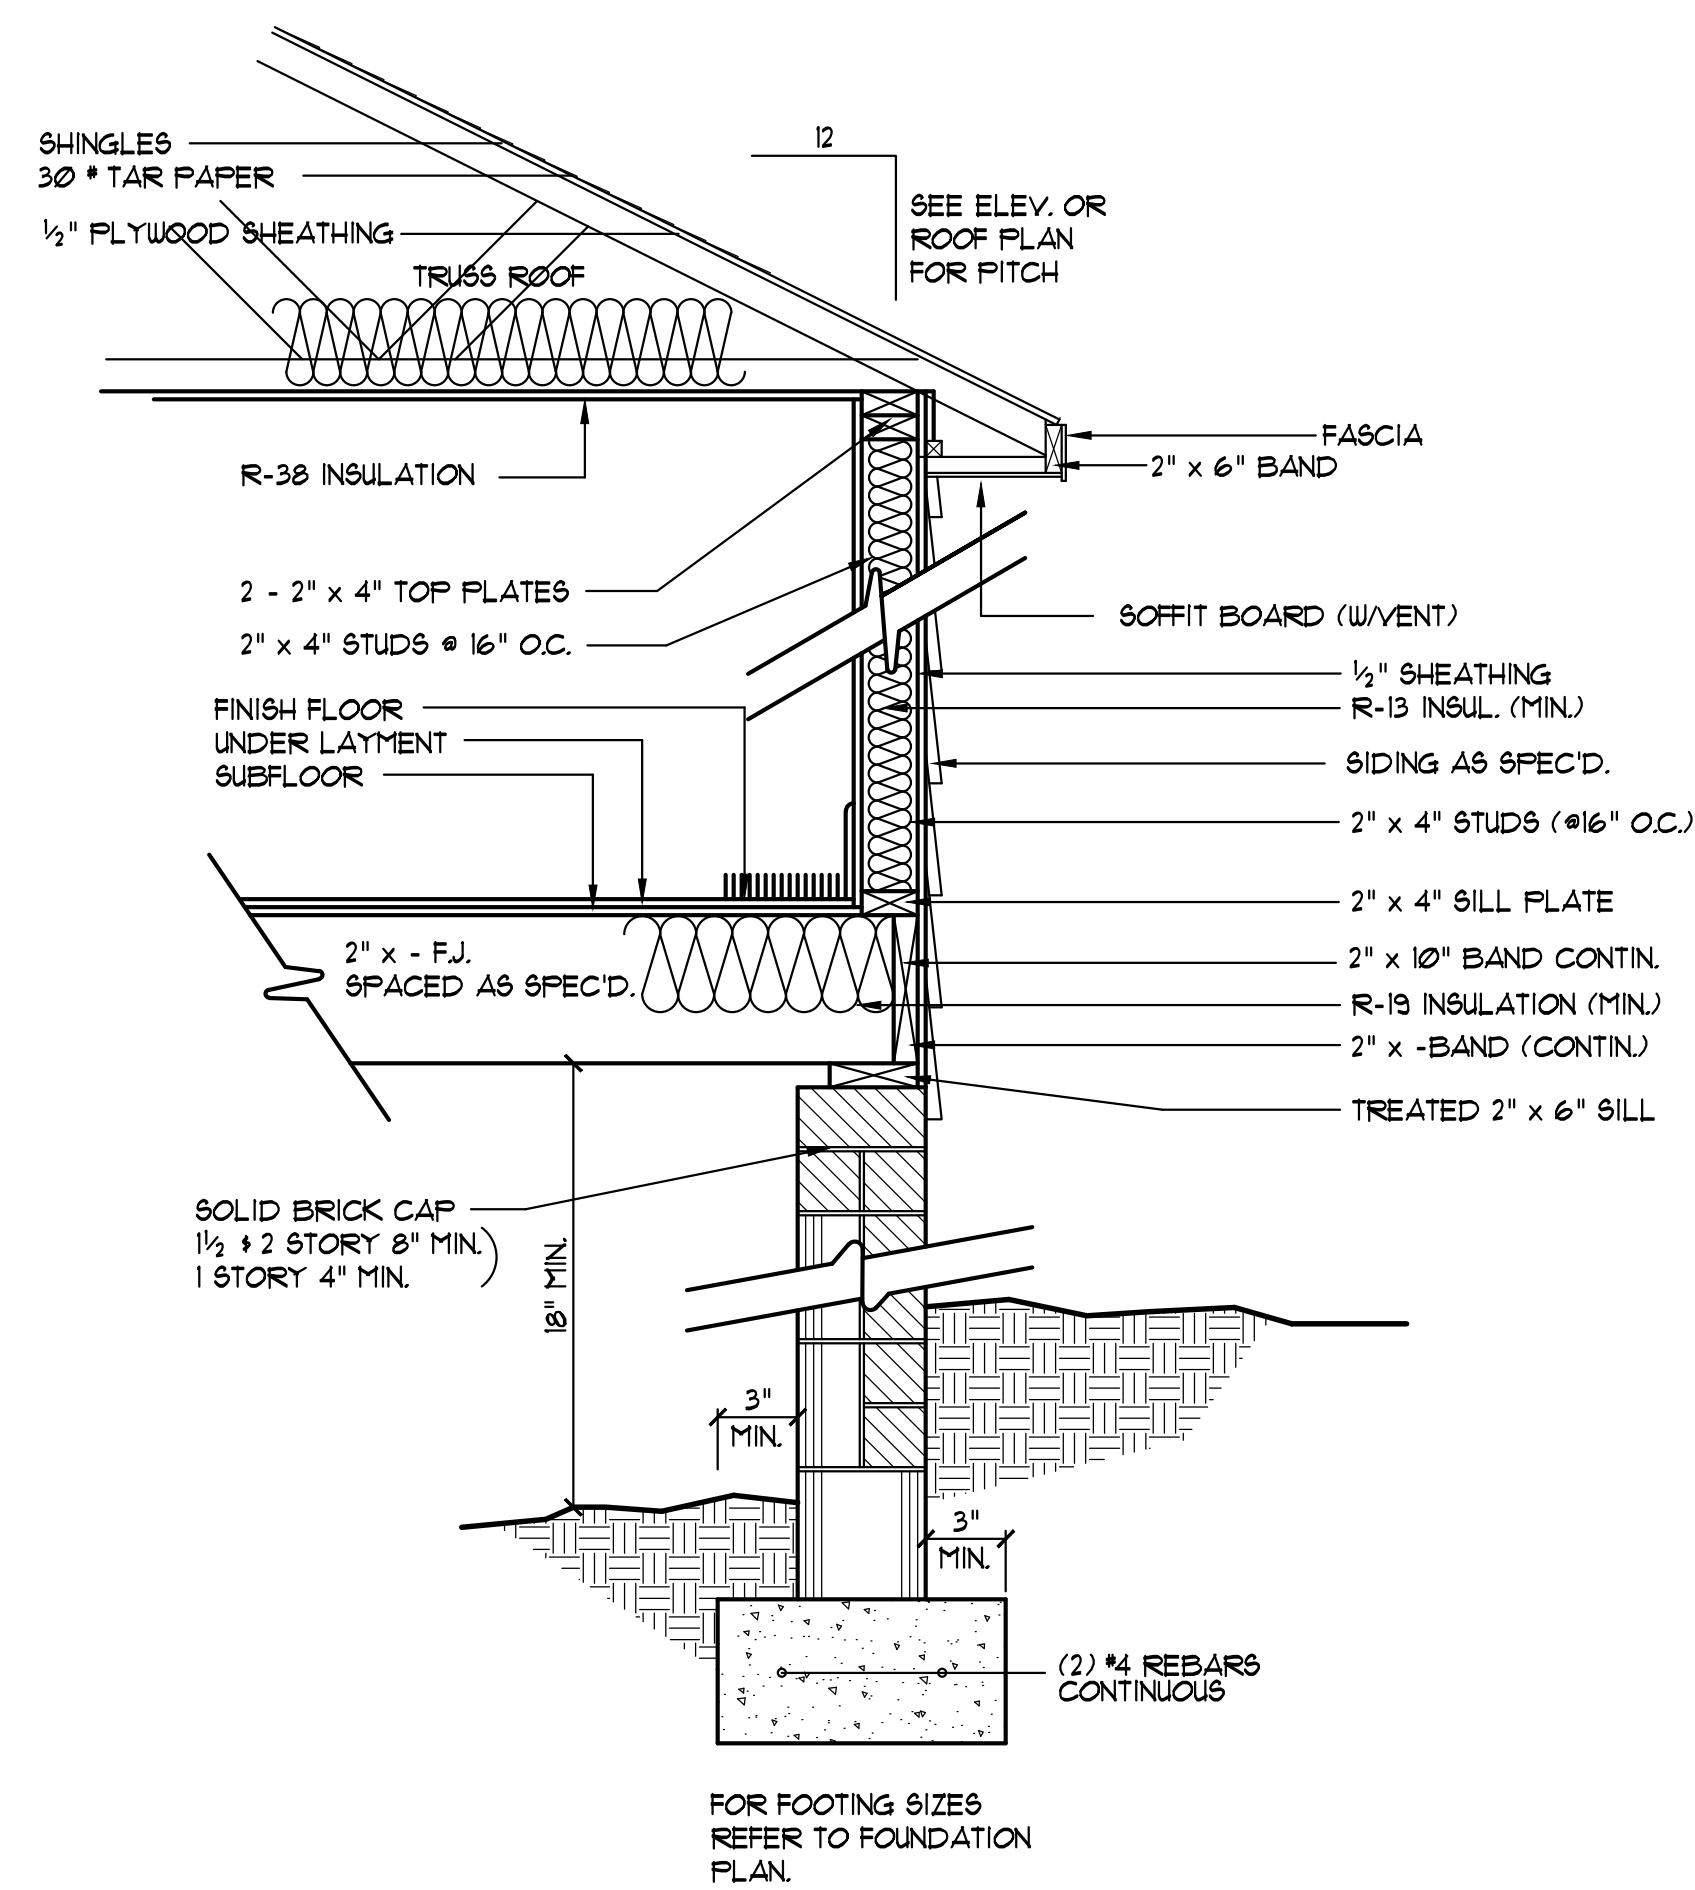


EXTERIOR WALL SECTION
SCALE: NT5


ATTIC SPACE VENTILATION

MAIN ROOF
ATTIC AREA = 1250 SQ. FT.
REQUIRED AREA = 1/300 = 4.17 SQ. FT.


NOTE:
ALL EAVES TO HAVE 2" CONTINUOUS SOFFIT VENT
ALLOW 1" AIR SPACE ABOVE INSULATION FOR AIR FLOW

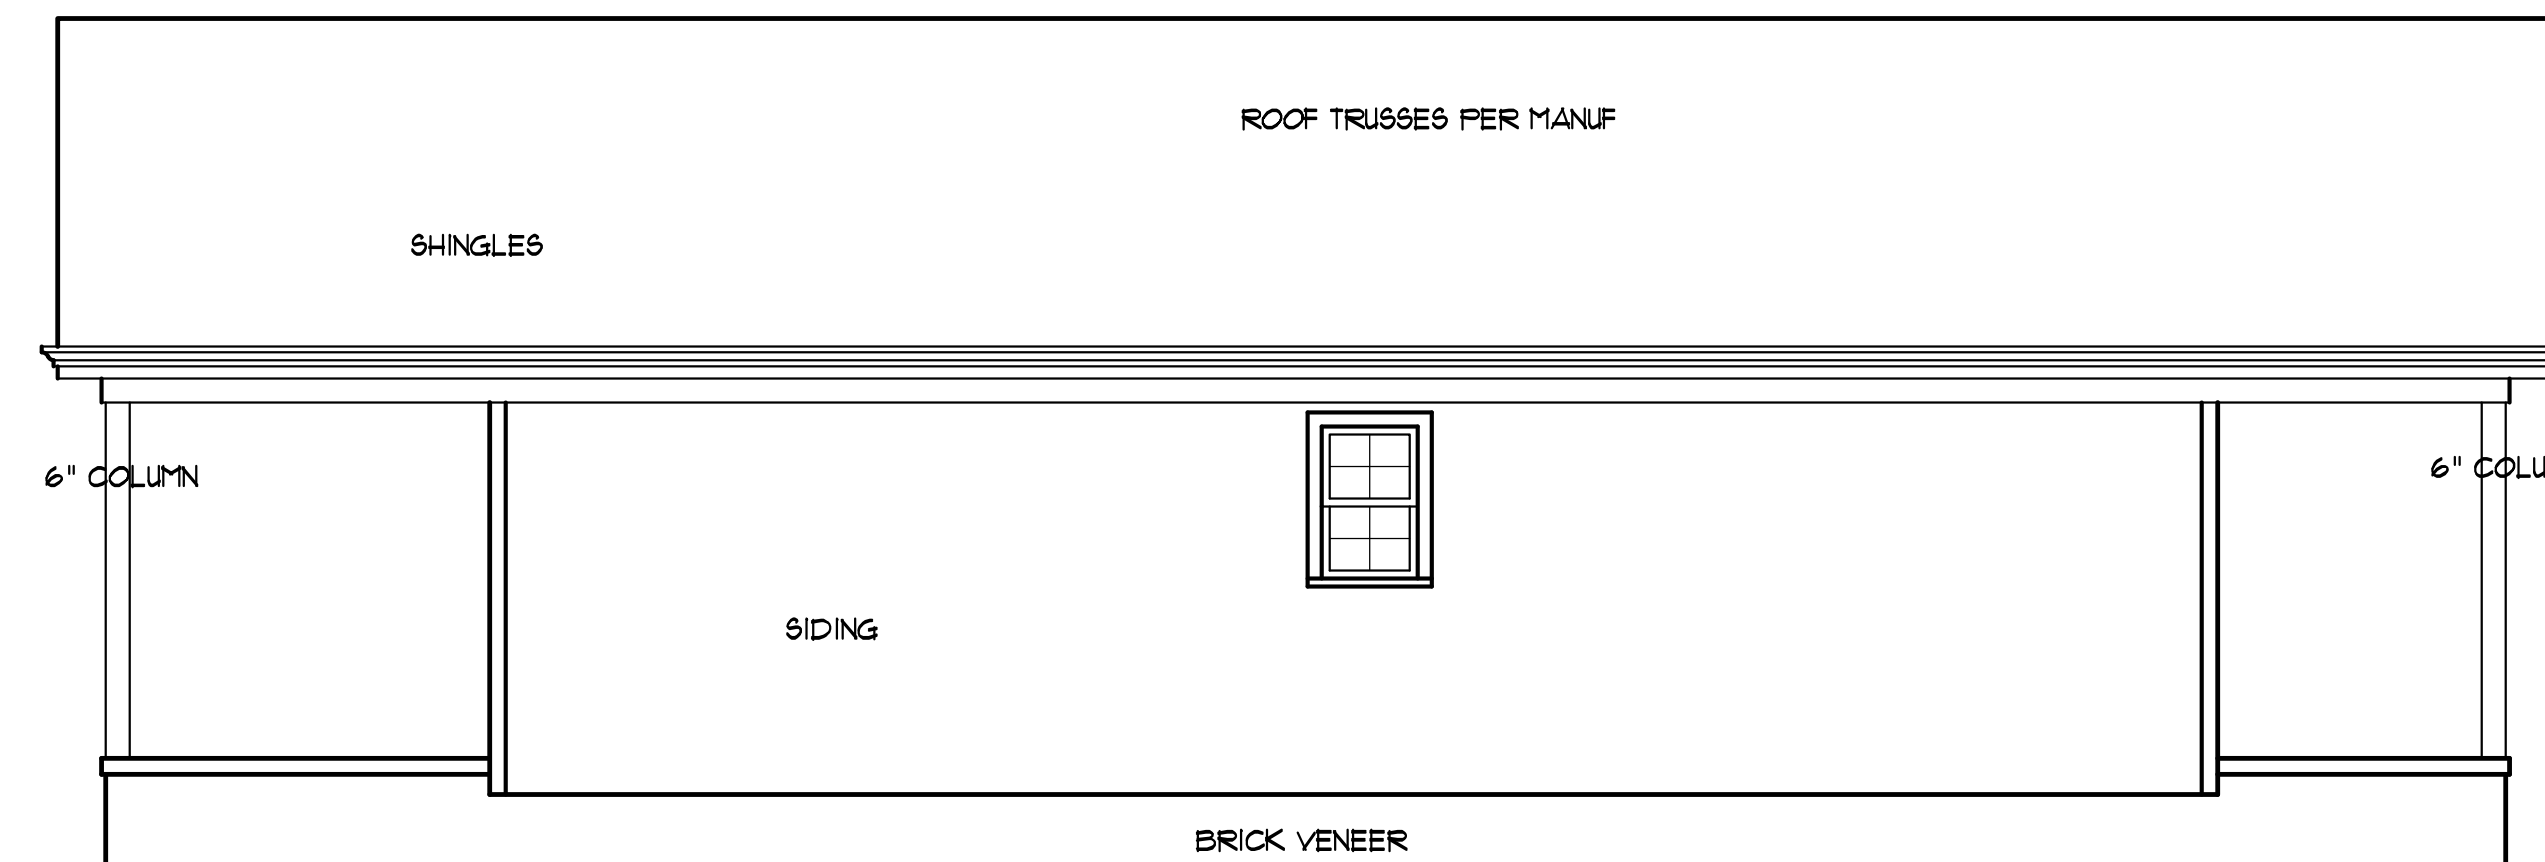


LEFT SIDE
SCALE: 1/4" = 1'-0"

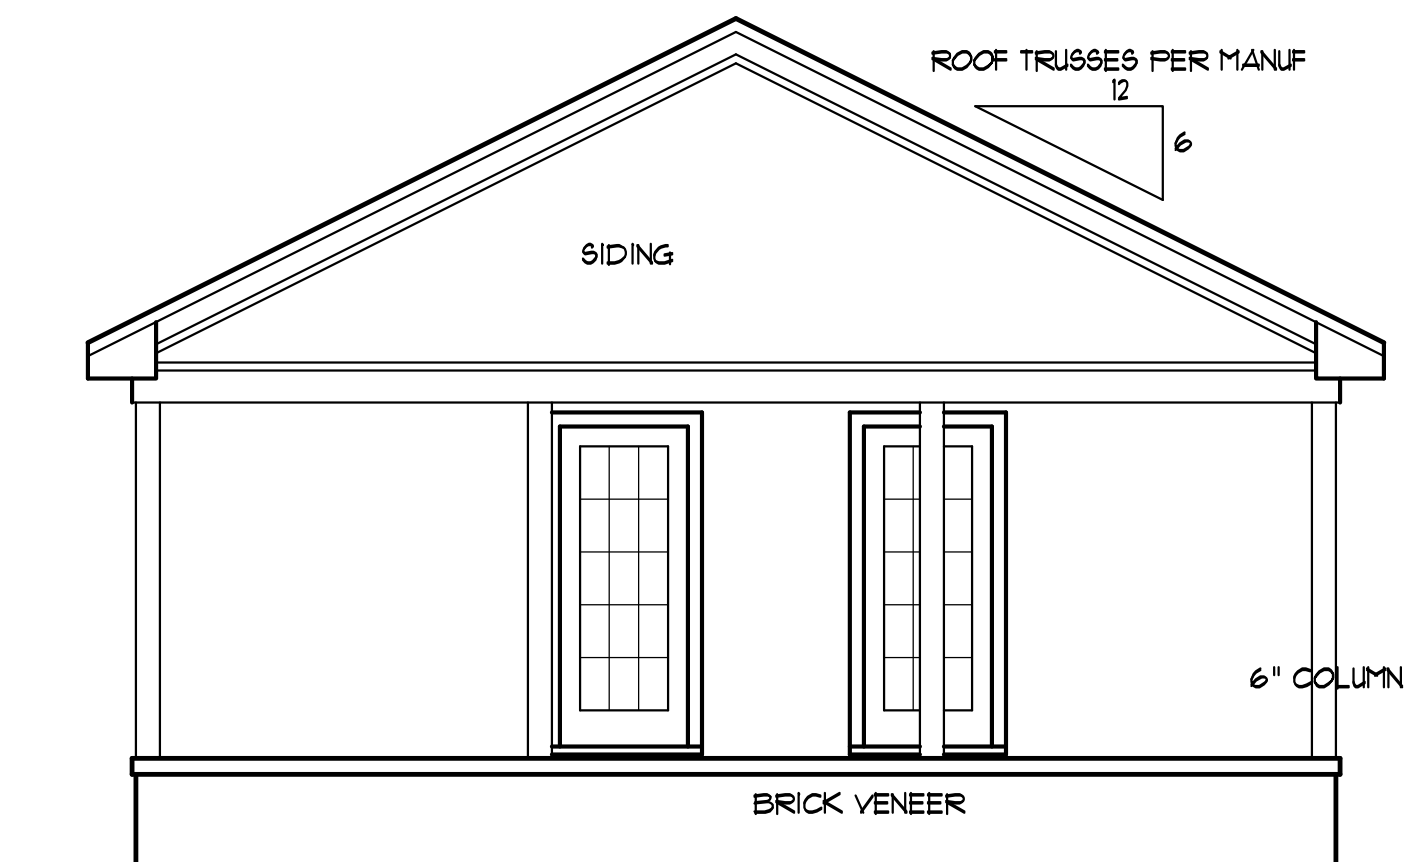

REAR ELEV
SCALE: 1/4" = 1'-0"

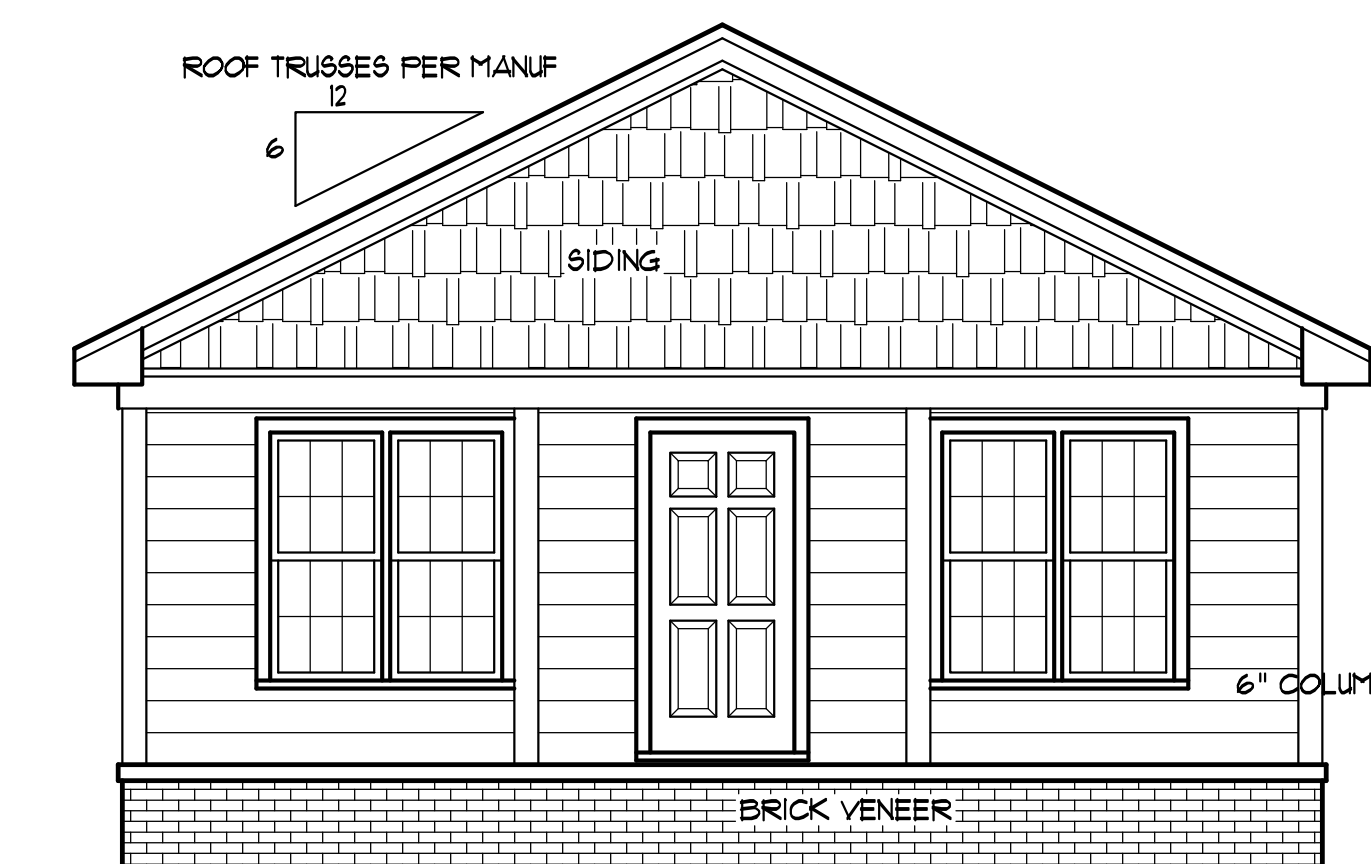

FRONT ELEV
SCALE: 1/4" = 1'-0"

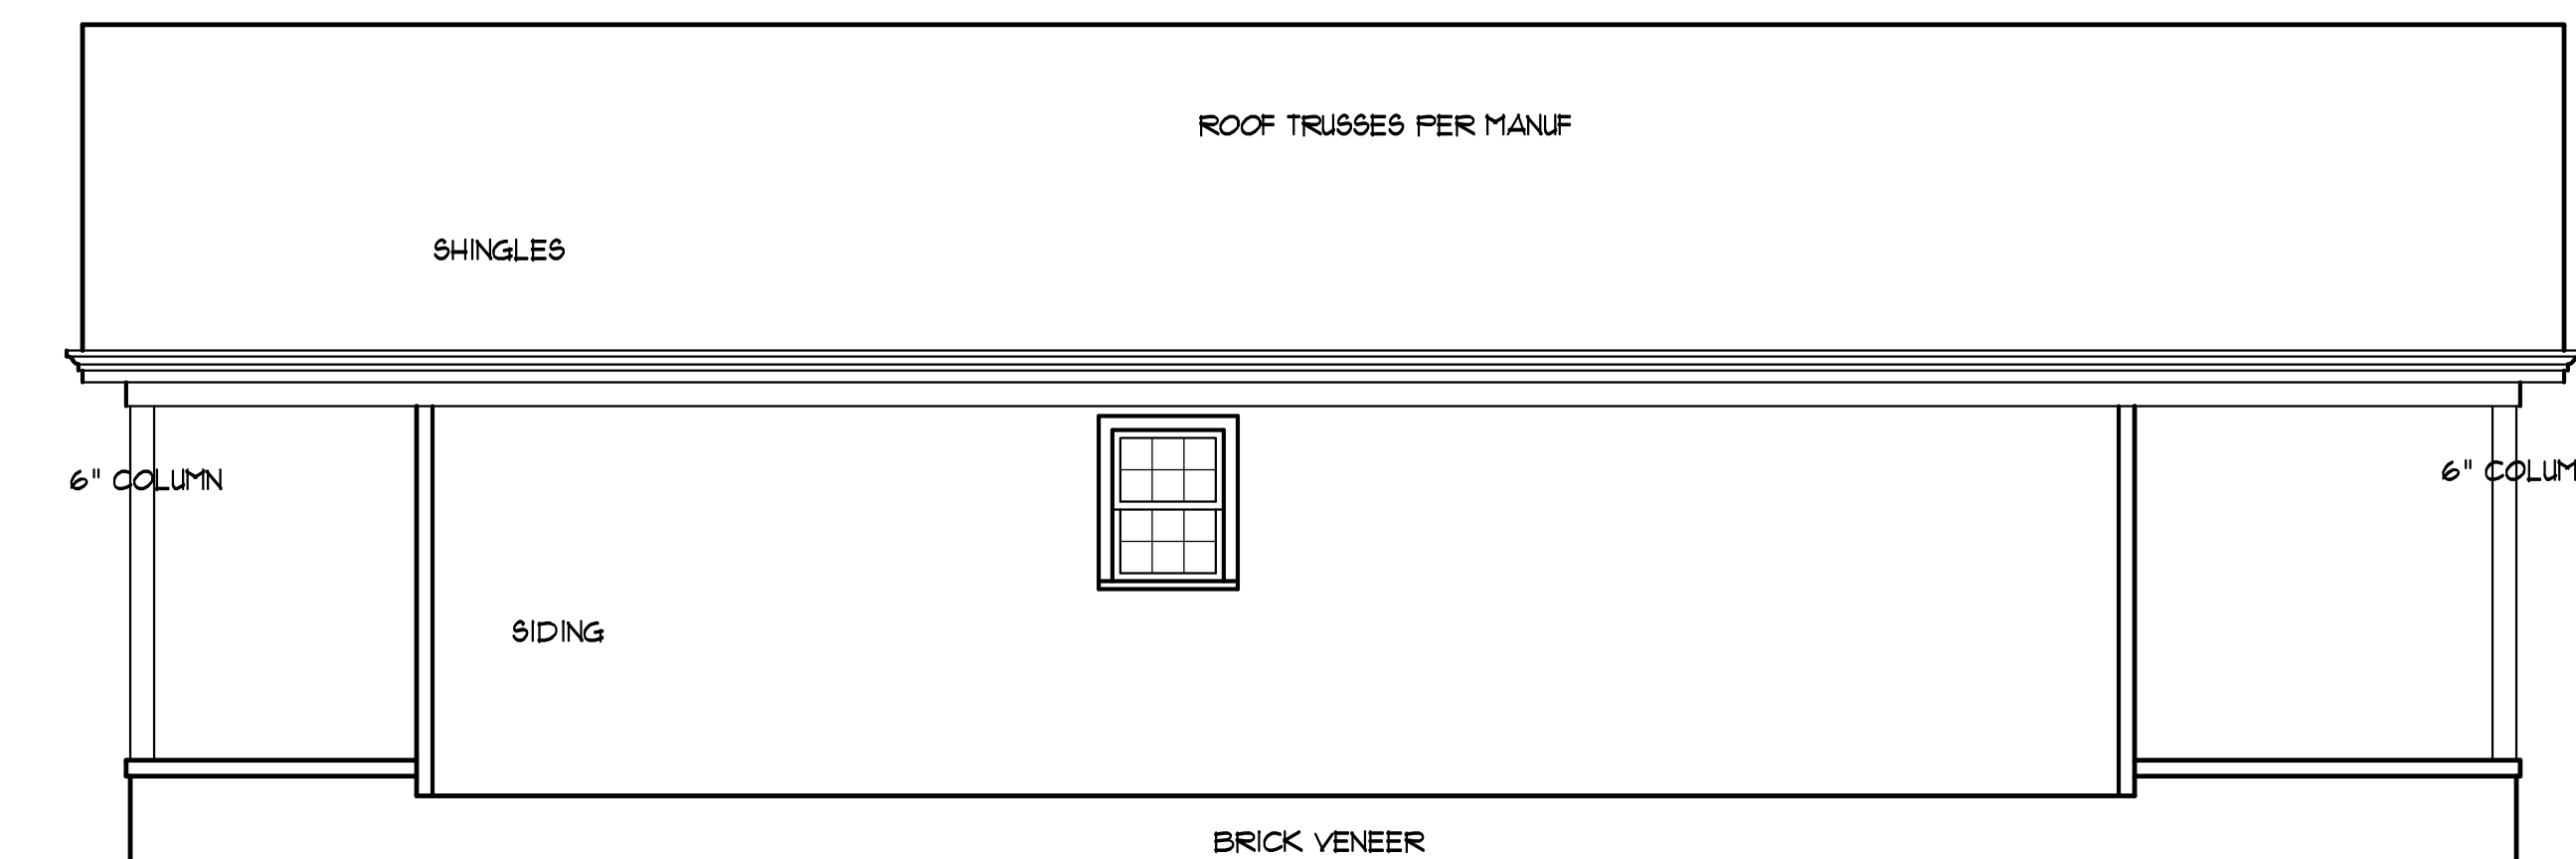

RIGHT SIDE
SCALE: 1/4" = 1'-0"

Marty Hamilton
On Rock Lane
Lillington, NC

YUNCANNON DESIGNS
CUSTOM HOME PLANS
FISQUAT-VARINA, NC • (919) 421-1314

DRAWN BY: WRY
CHKD BY: WRY
DATE: 03/18/24
REVISIONS:

SHEET
A-1

Plan No. 900-10