

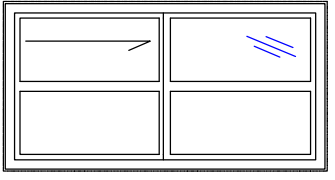
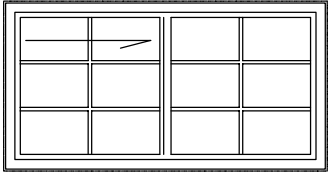
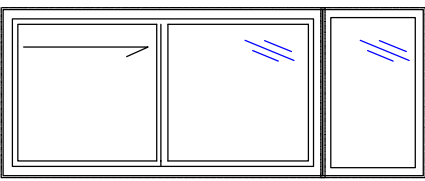
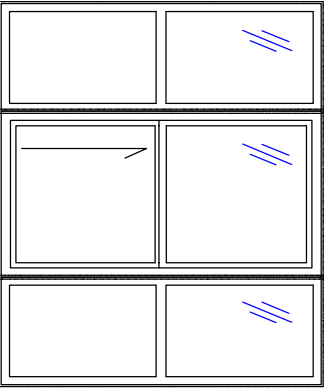


Typical Exterior Elevation
 Fyre-Tec Series 925 Single Hung Window
 45- or 60-Minute UL Rated

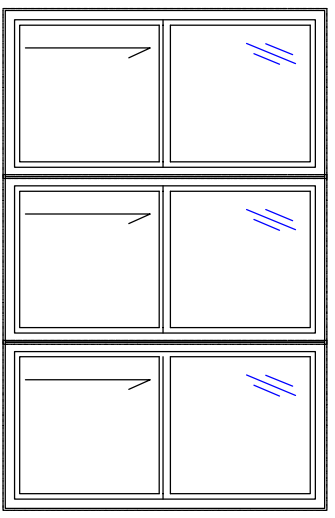

See Fire-Rated Glazing Section for various options and configurations for U.L. labeled glazing.

925 SINGLE HUNG - SUBFRAME INSTALLATION

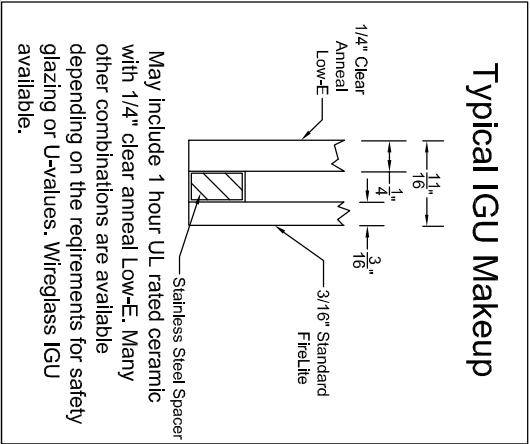


TOLERANCE:
 1. FRACTIONS ±1/16
 2. DECIMALS ±.0025
 3. ANGLES ± 1/2 DEGREE
 EXCEPT AS NOTED

DRAWN BY: JDD
 CK'D BY: JDD
 DATE: 11-30-2015
 SCALE: 1:8

P.O. Box 278, 701 Centennial Road
 Wayne, NE 68787

PAGE 3
 DWG No. MODEL 925

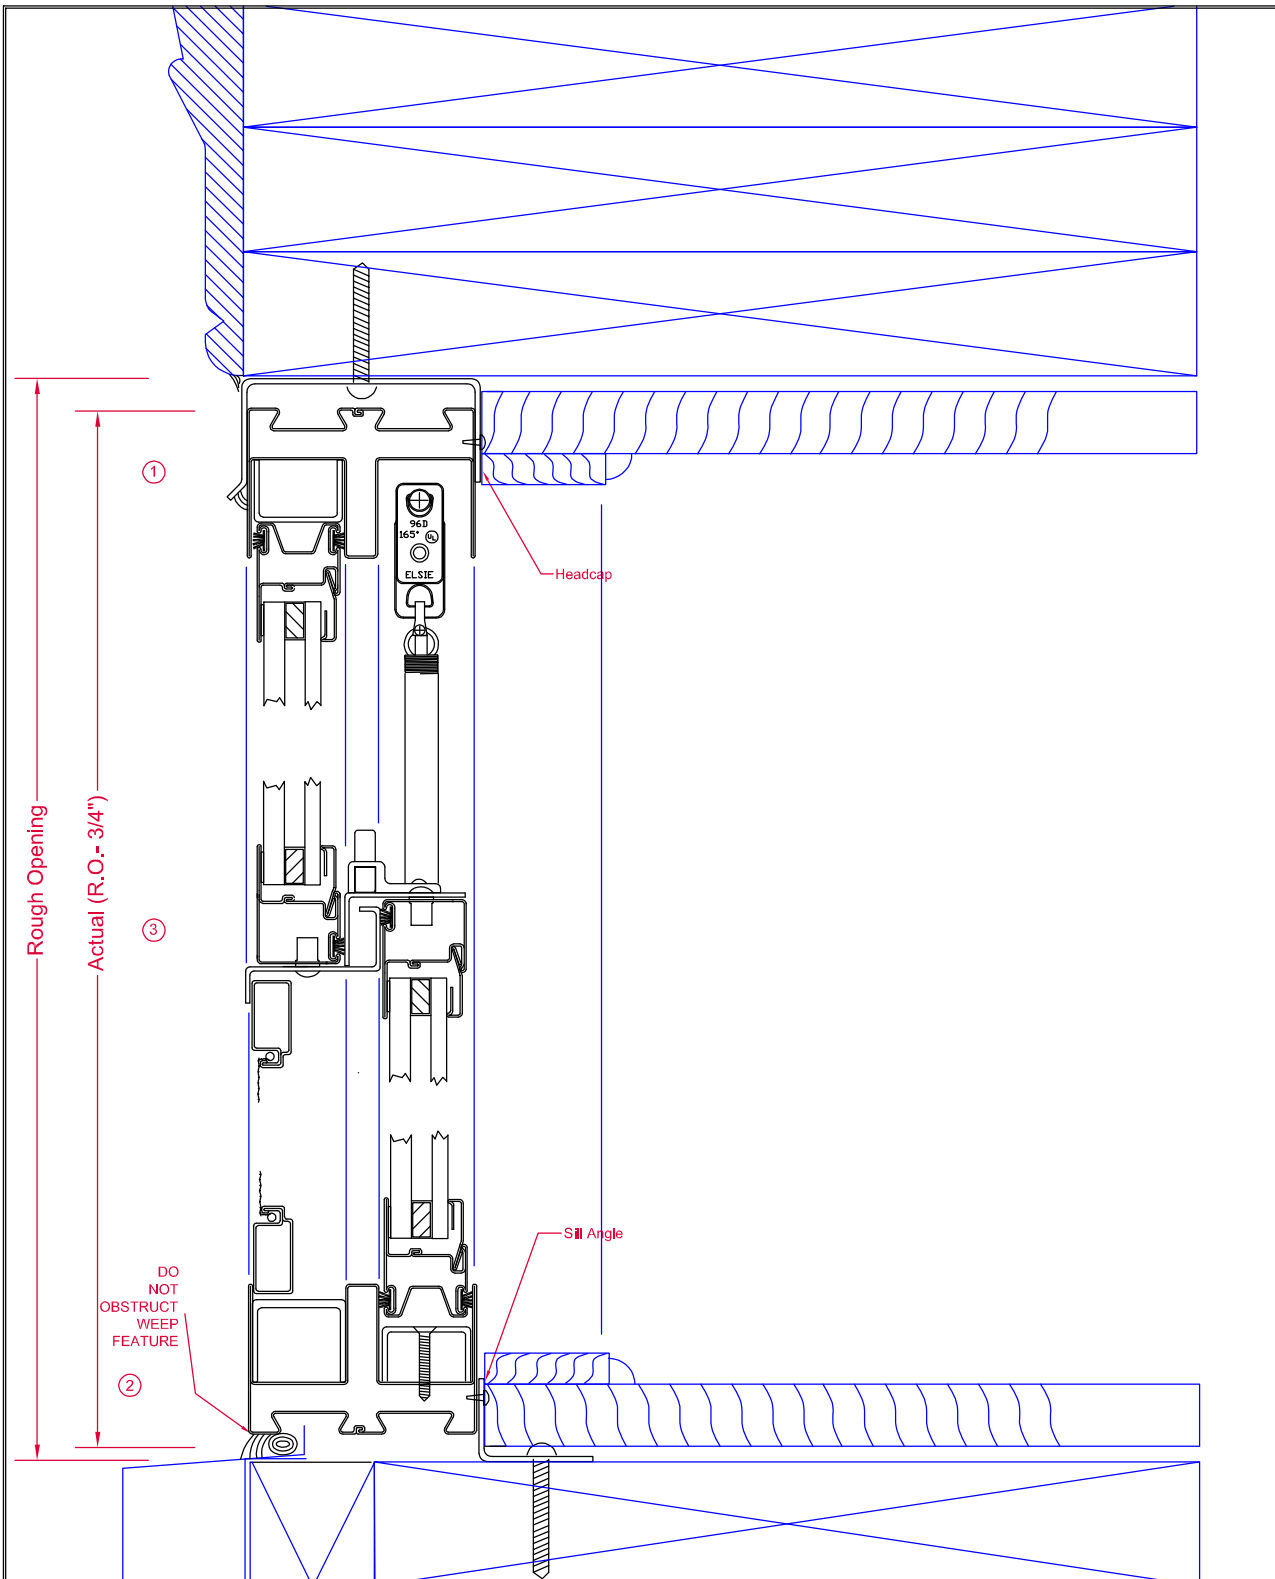

HEAD/SILL-SUBFRAME

DWN BY
JDD
CK'D BY

DATE
11-30-2015

SCALE
1:1.5




P.O. Box 278, 701 Centennial Road
Wayne, NE 68787

PAGE 2/3 DWG No. MODEL 925

TOLERANCE:
1. FRACTIONS ±1/16
2. DECIMALS ±.0625
3. ANGLES ± 1/2 DEGREE
EXCEPT AS NOTED

MAT'L

DO NOT
OBSTRUCT
WEEP
FEATURE

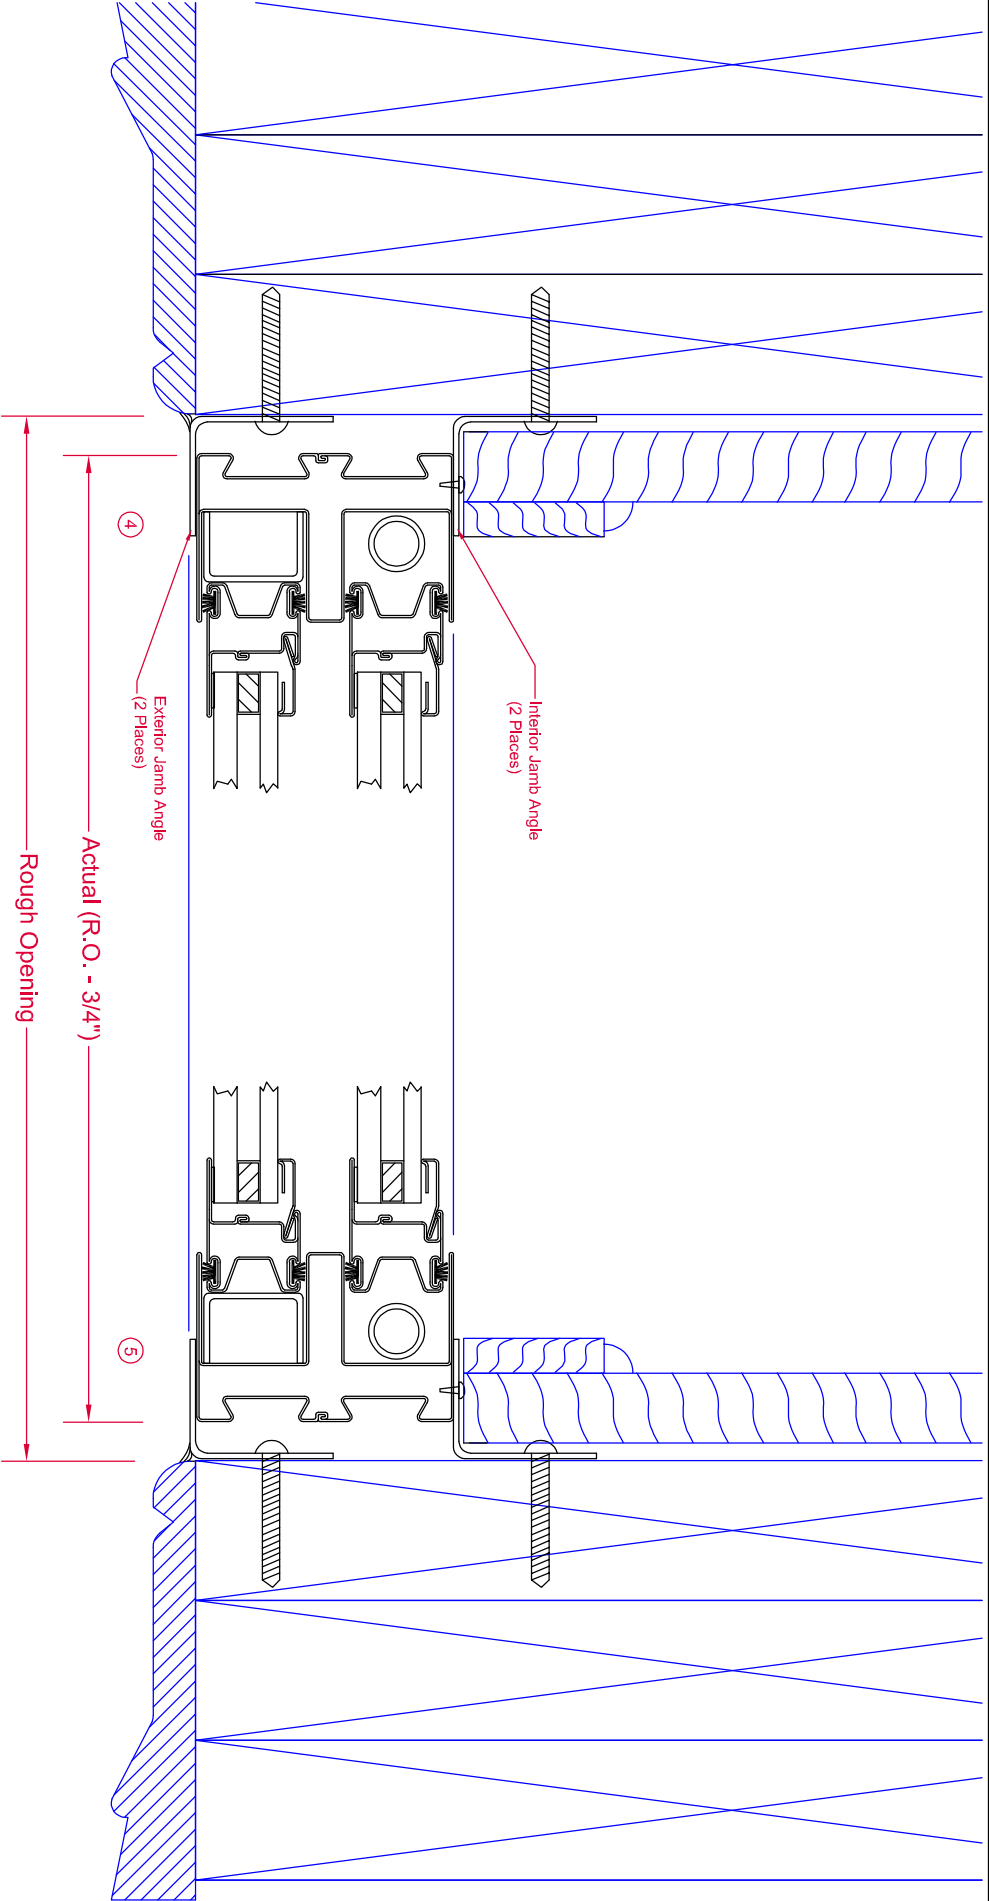

JAMB - SUBFRAME INSTALLATION KIT

| | |
|------------------------|------------|
| TOLERANCE: | |
| 1. FRACTIONS ±1/16 | DRAWN BY |
| 2. DECIMALS ±.0625 | JDD |
| 3. ANGLES ± 1/2 DEGREE | CHK'D BY |
| EXCEPT AS NOTED | |
| MATERIAL | DATE |
| | 11-30-2015 |
| SCALE | 1:1.5 |



P.O. Box 278, 701 Centennial Road
Wayne, NE 68787