




**Front Elevation**

Scale: 1/4" = 1'0"




**Rear Elevation**

Scale: 3/16" = 1'0"

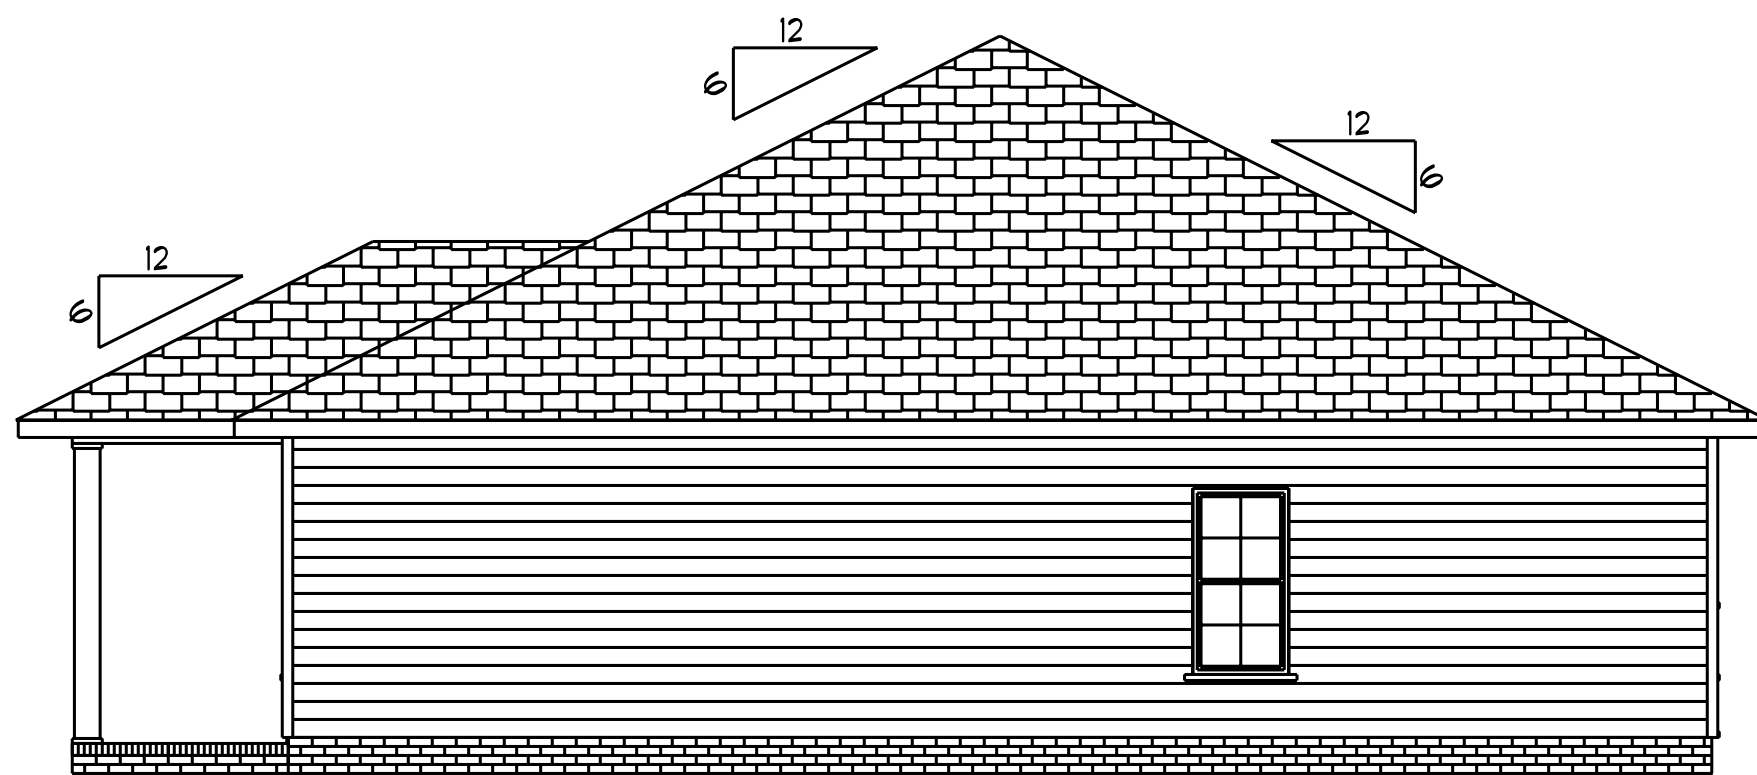

**Right Elevation**

Scale: 3/16" = 1'0"

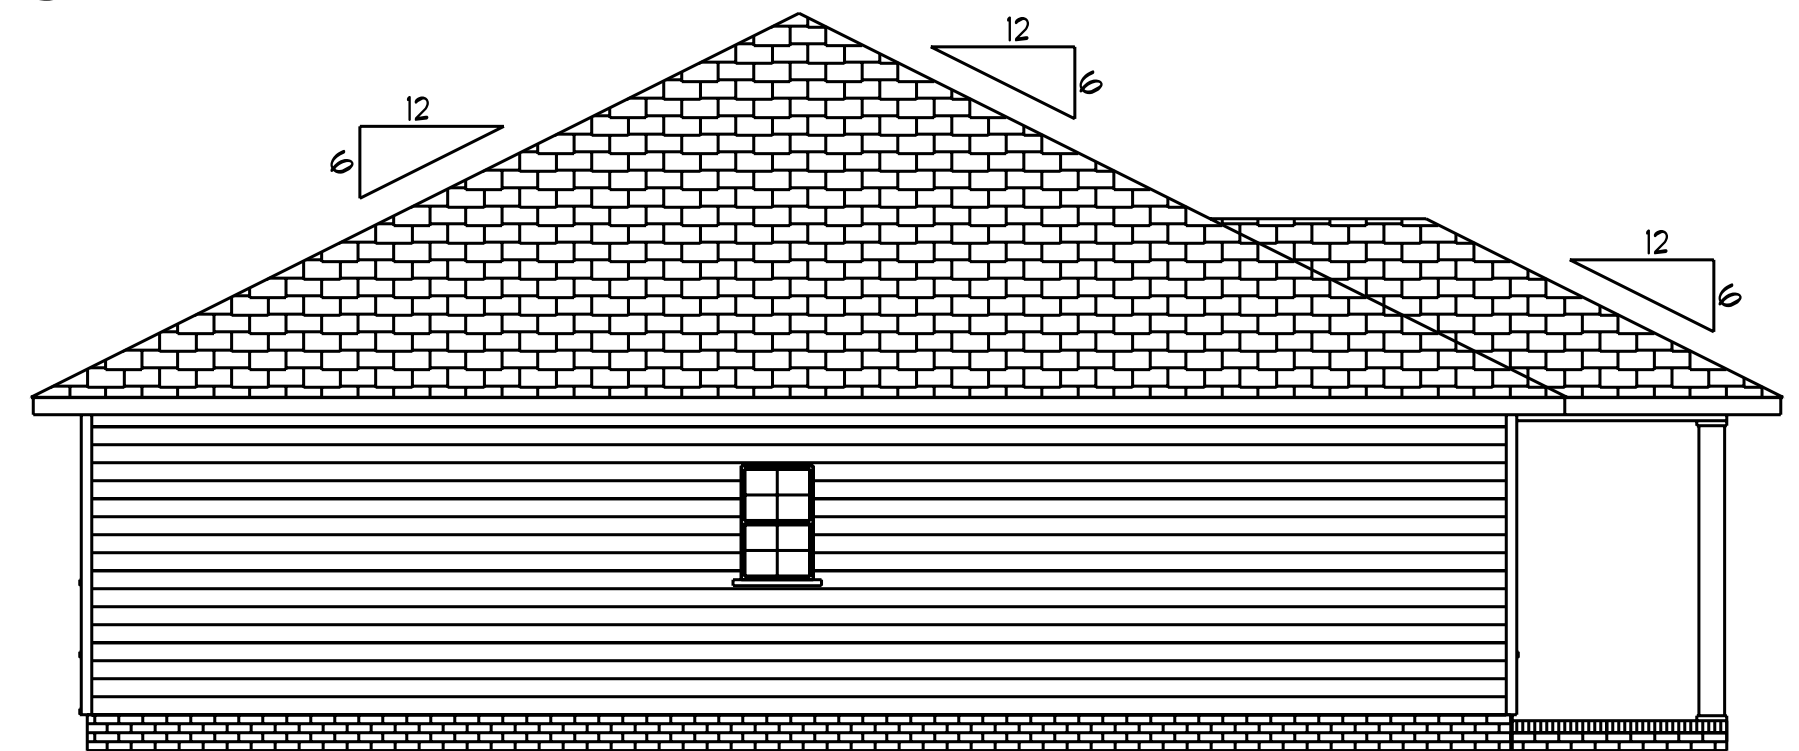

**Left Elevation**

Scale: 3/16" = 1'0"

DATE: 1/23/2024

REVISED


DRAWING#

SCALE: 1/4"

DRAWN BY

APPROVED

**Plan #15**

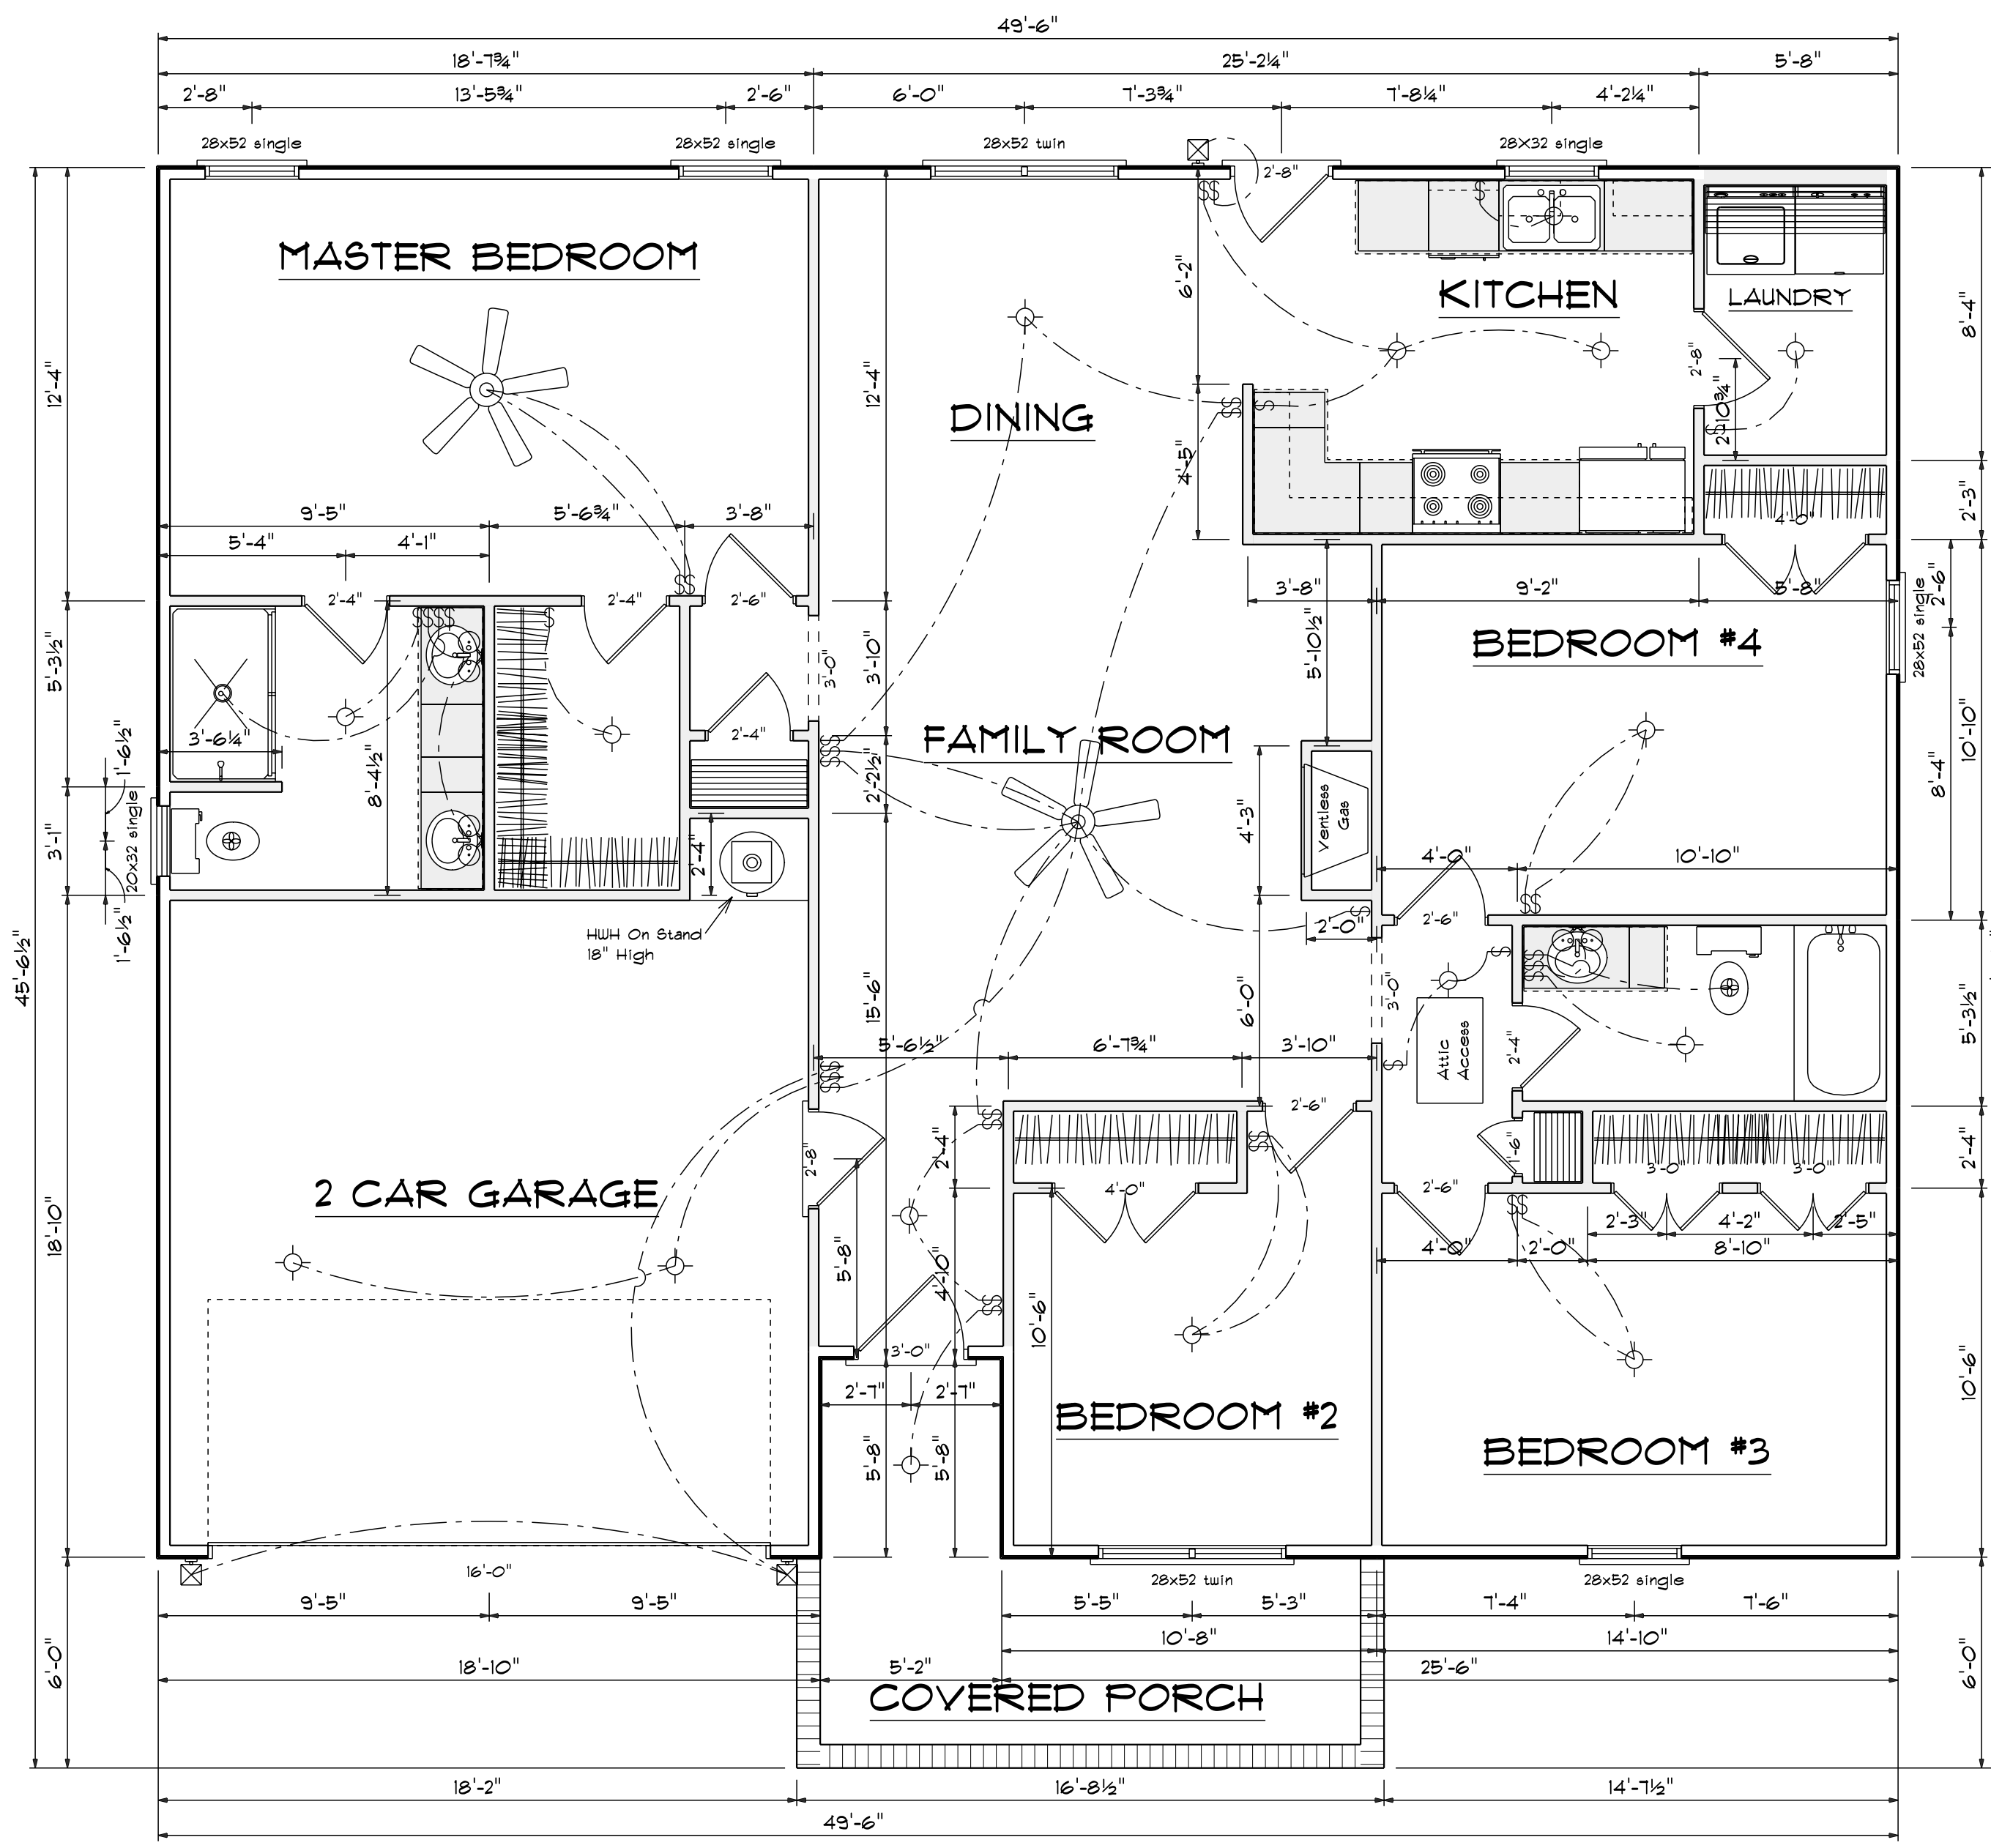

OPENING SCHEDULE				
PRODUCT CODE	SIZE	HINGE	REVERSED	COUNT
1-6 Door Unit	1'-6"	L	NO	1
2-4 Door Unit	2'-4"	R	NO	2
2-4 Door Unit	2'-4"	L	NO	2
2-6 Door Unit	2'-6"	R	NO	2
2-6 Door Unit	2'-6"	L	NO	2
2-8 Door Unit	2'-8"	L	NO	1
3-0 Doublehung Door Unit	3'-0"	LR	NO	2
4-0 Doublehung Door Unit	4'-0"	LR	NO	1
4-0 Doublehung Door Unit	4'-0"	LR	NO	1
20x32 single	2'-0" x 3'-2"	N	NA	1
28X32 single	2'-8" x 3'-2"	N	NA	1
28x52 single	2'-8" x 5'-2"	N	NA	4
28x52 twin	5'-4" x 5'-2"	NN	NA	2
32X80 COLONIAL A 1	2'-8"	R	NO	1
32X80 FRENCH A 1	2'-8"	L	NO	1
36X80 COLONIAL A 1	3'-0"	L	NO	1
192X84 - 8 PANEL - GARAGE DOOR	16'-0"	U	NO	1

**Areas**


Heated Sq.Ft. 1597  
 Garage 356  
 Front Porch 128

**Floor Plan**  
 Scale: 1/4" = 1'-0"


DATE: 1/23/2024  
 REVISED  
 DRAWING#

SCALE: 1/4"  
 DRAWN BY  
 APPROVED


**Plan# 15**

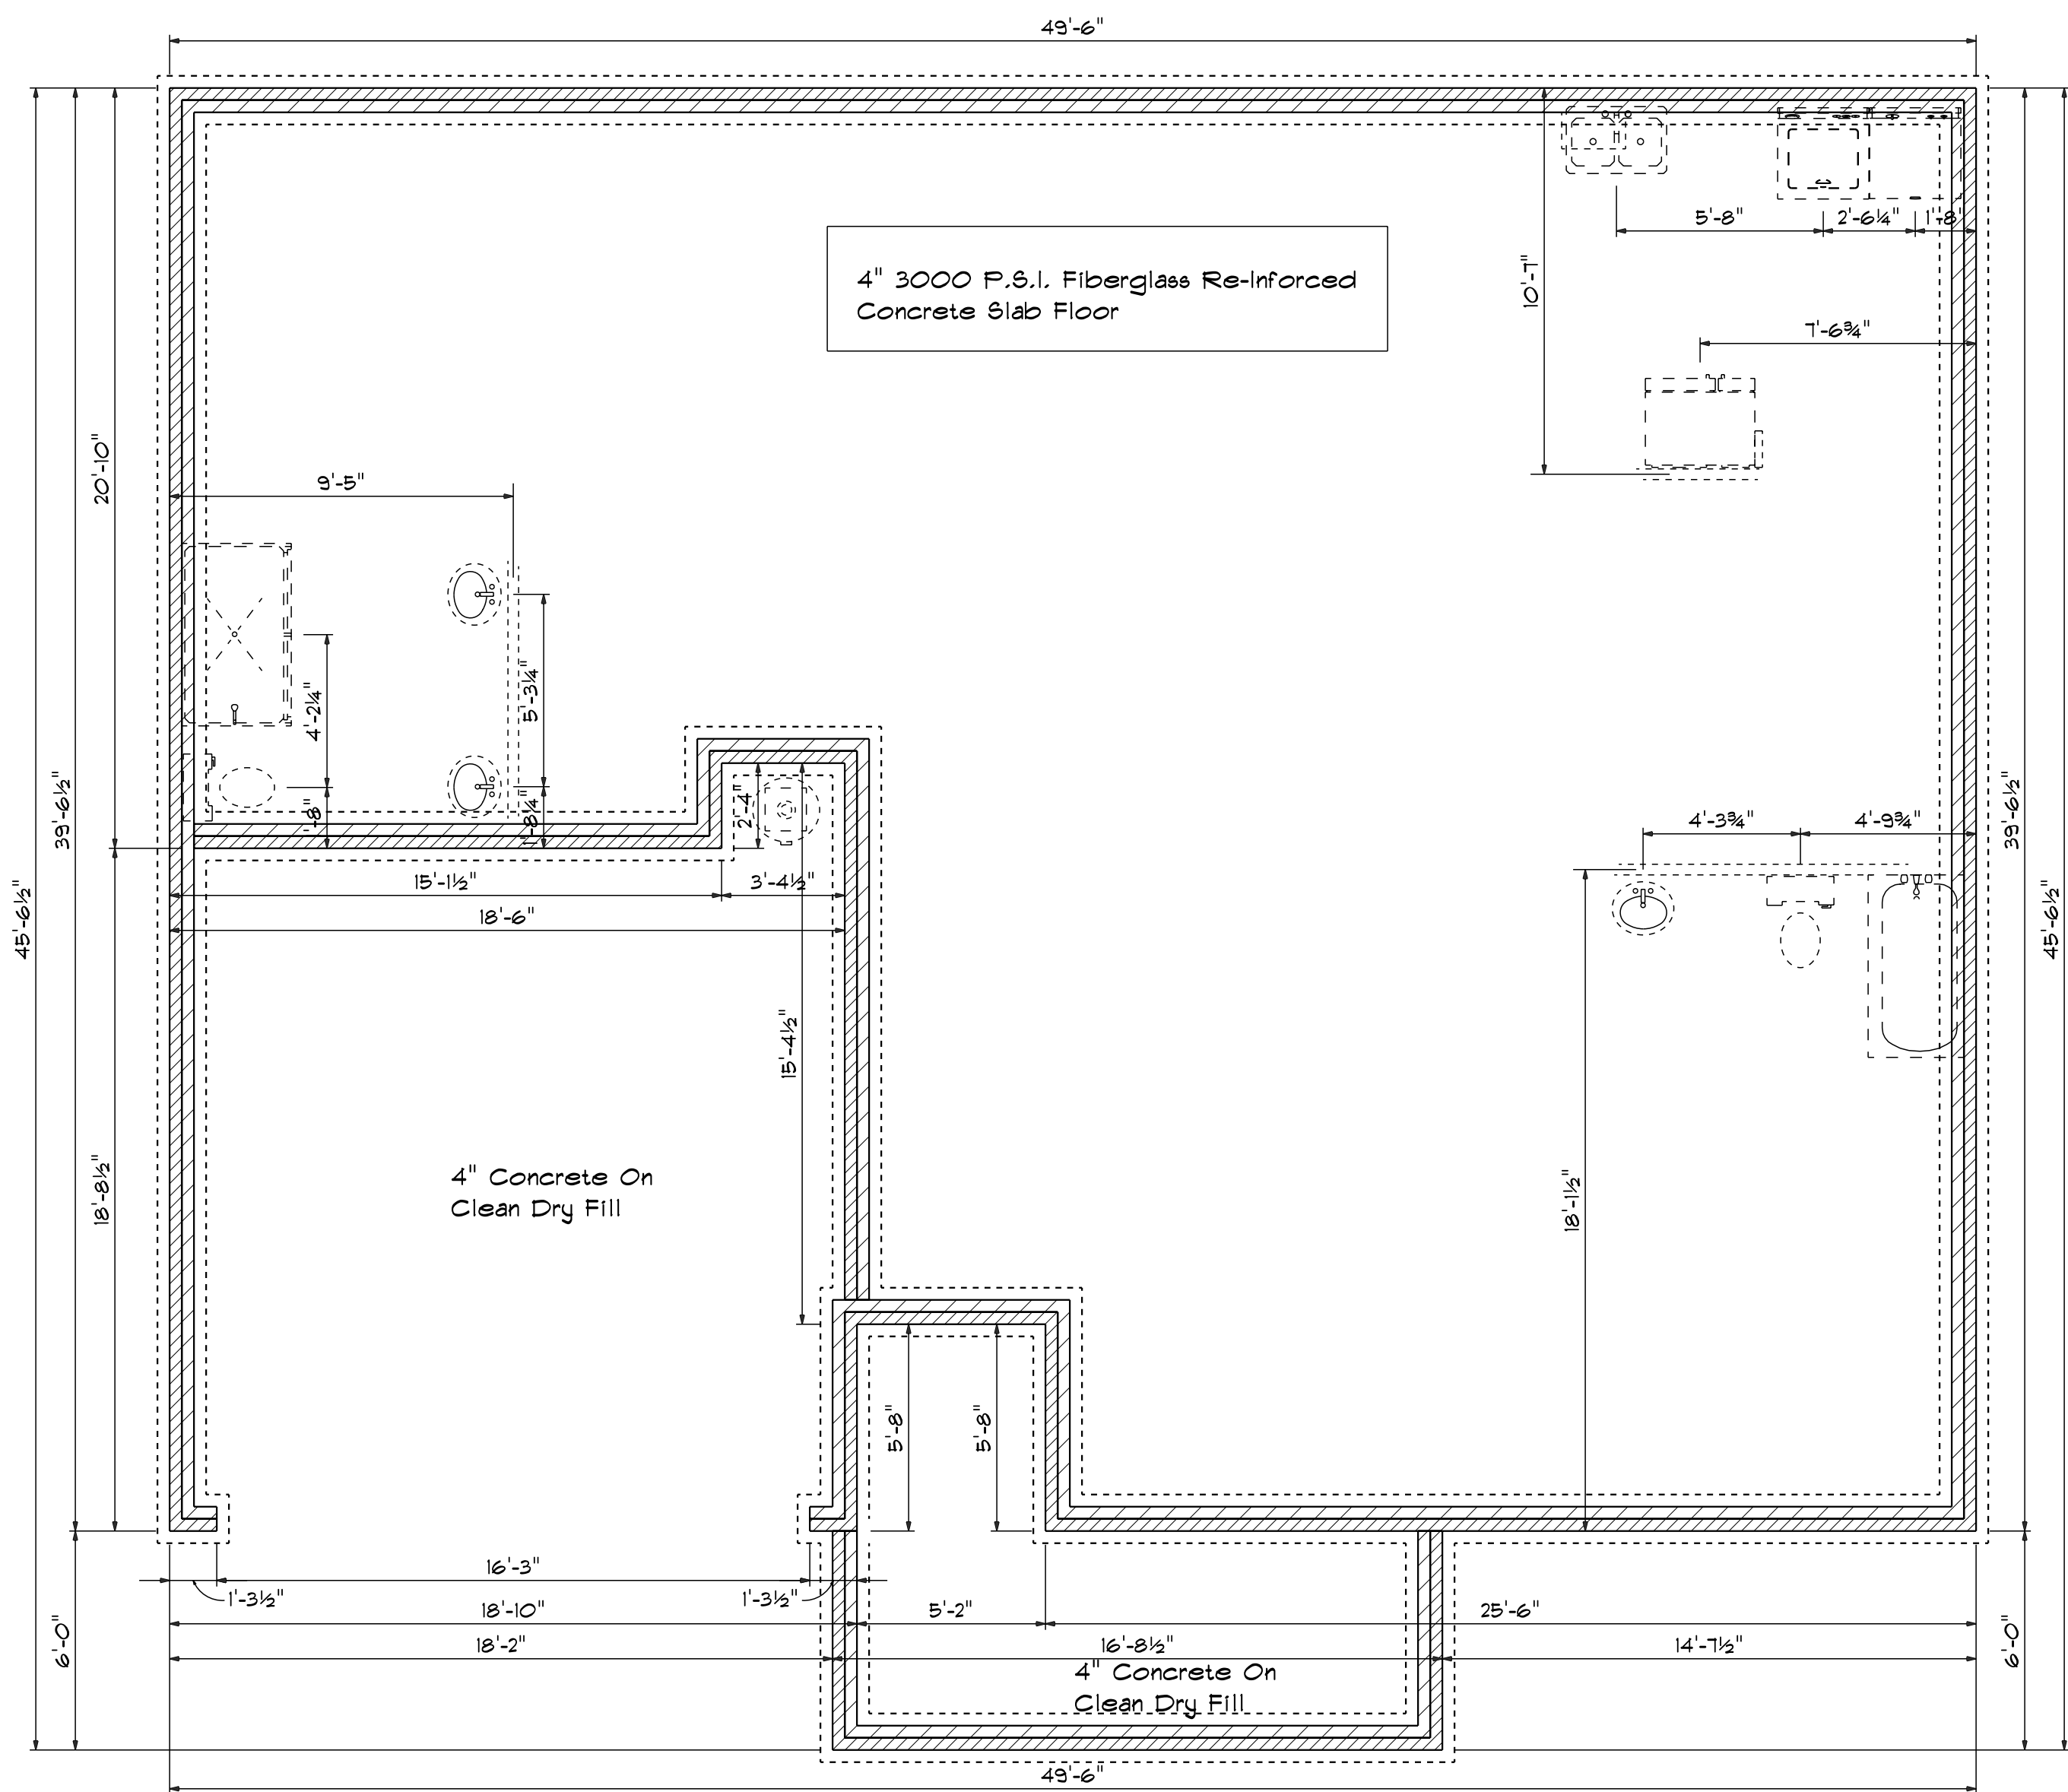

**Foundation Plan**  
 Scale: 1/4" = 1'-0"

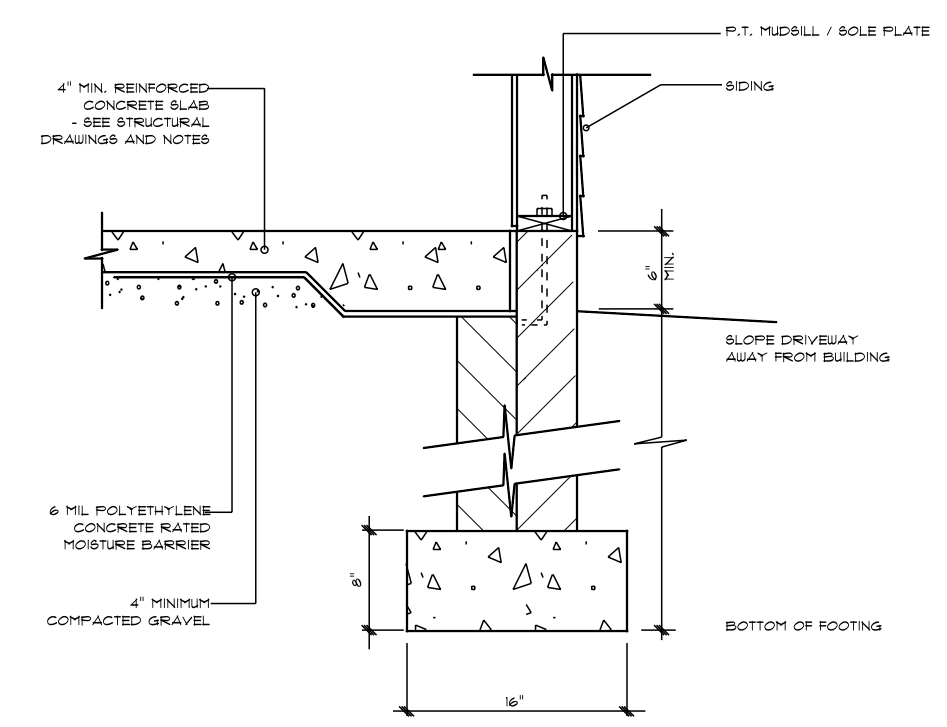

STEM WALL FOOTING DETAIL

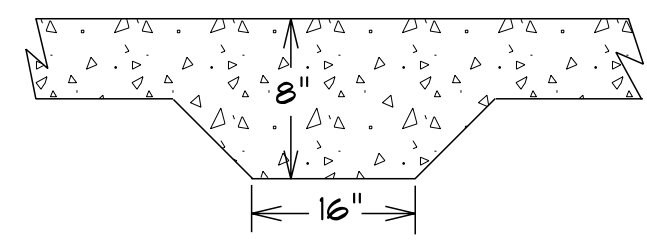

LUG FOOTING DETAIL

DATE: 1/23/2024  
 REVISED  
 DRAWING#

SCALE: 1/4"  
 DRAWN BY  
 APPROVED

**Plan# 15**

