





Front Elevation
Scale: 1/4" = 1'0"

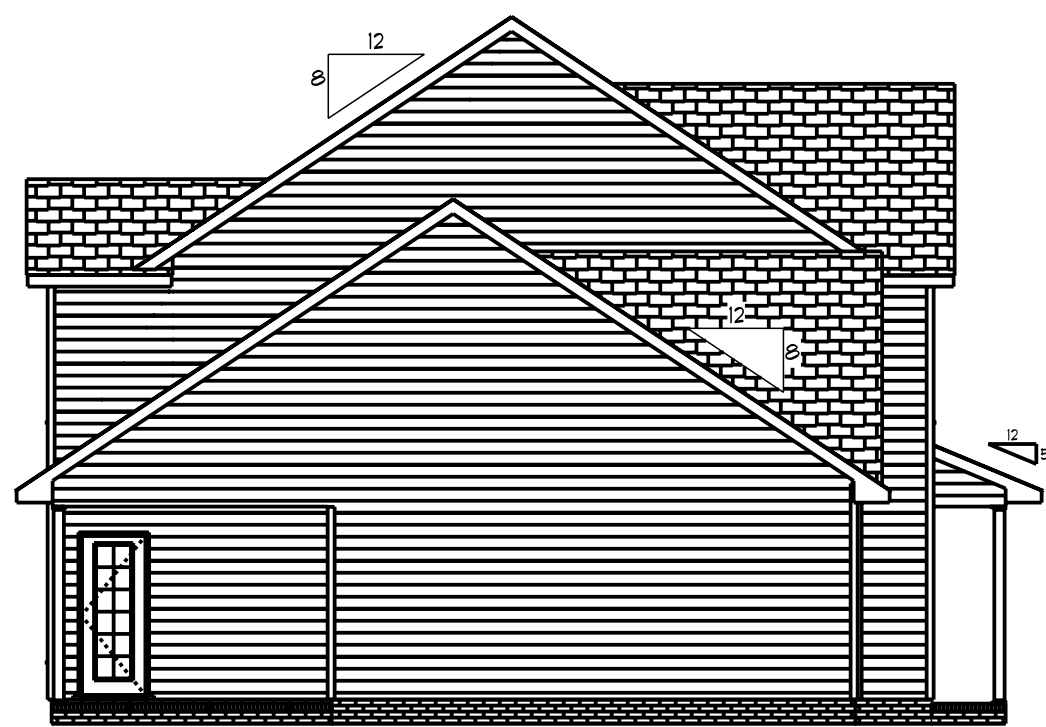

Left Elevation
Scale: 1/8" = 1'0"




Rear Elevation
Scale: 1/8" = 1'0"

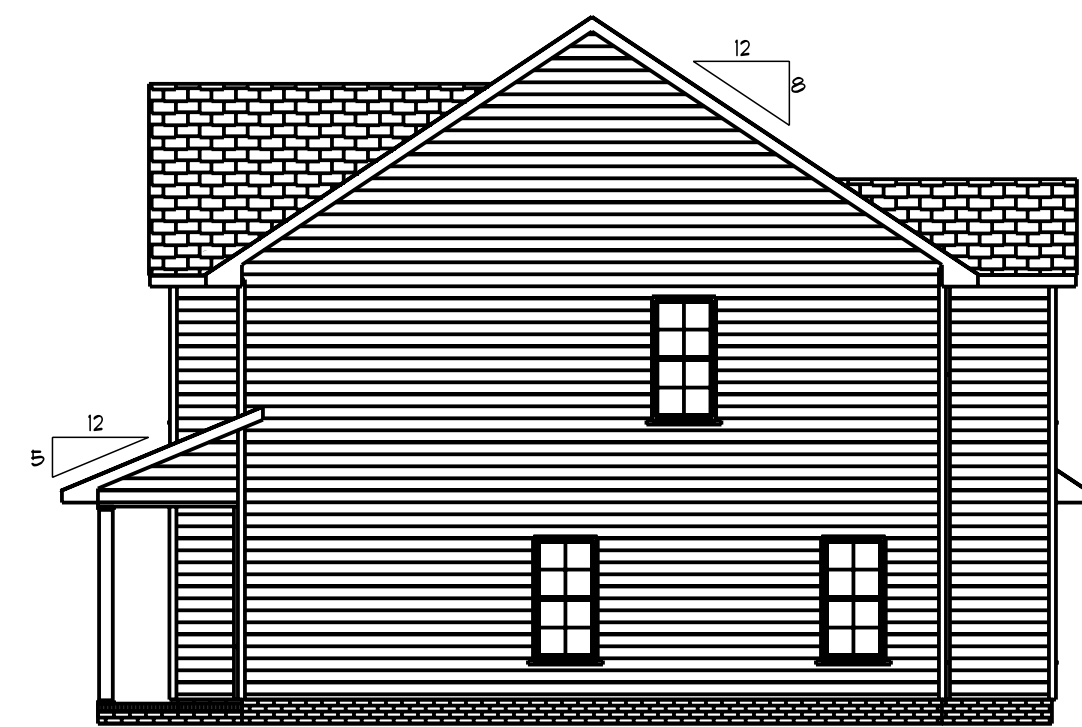

Right Elevation
Scale: 1/8" = 1'0"


SCALE: 1/4"	DATE: 1/15/2022	Basics Designs 2121 Chimney Pt. Linden, N.C. 28356 910-263-0405
DRAWN BY	REVISED	
APPROVED	DRAWING#	

The Almirante

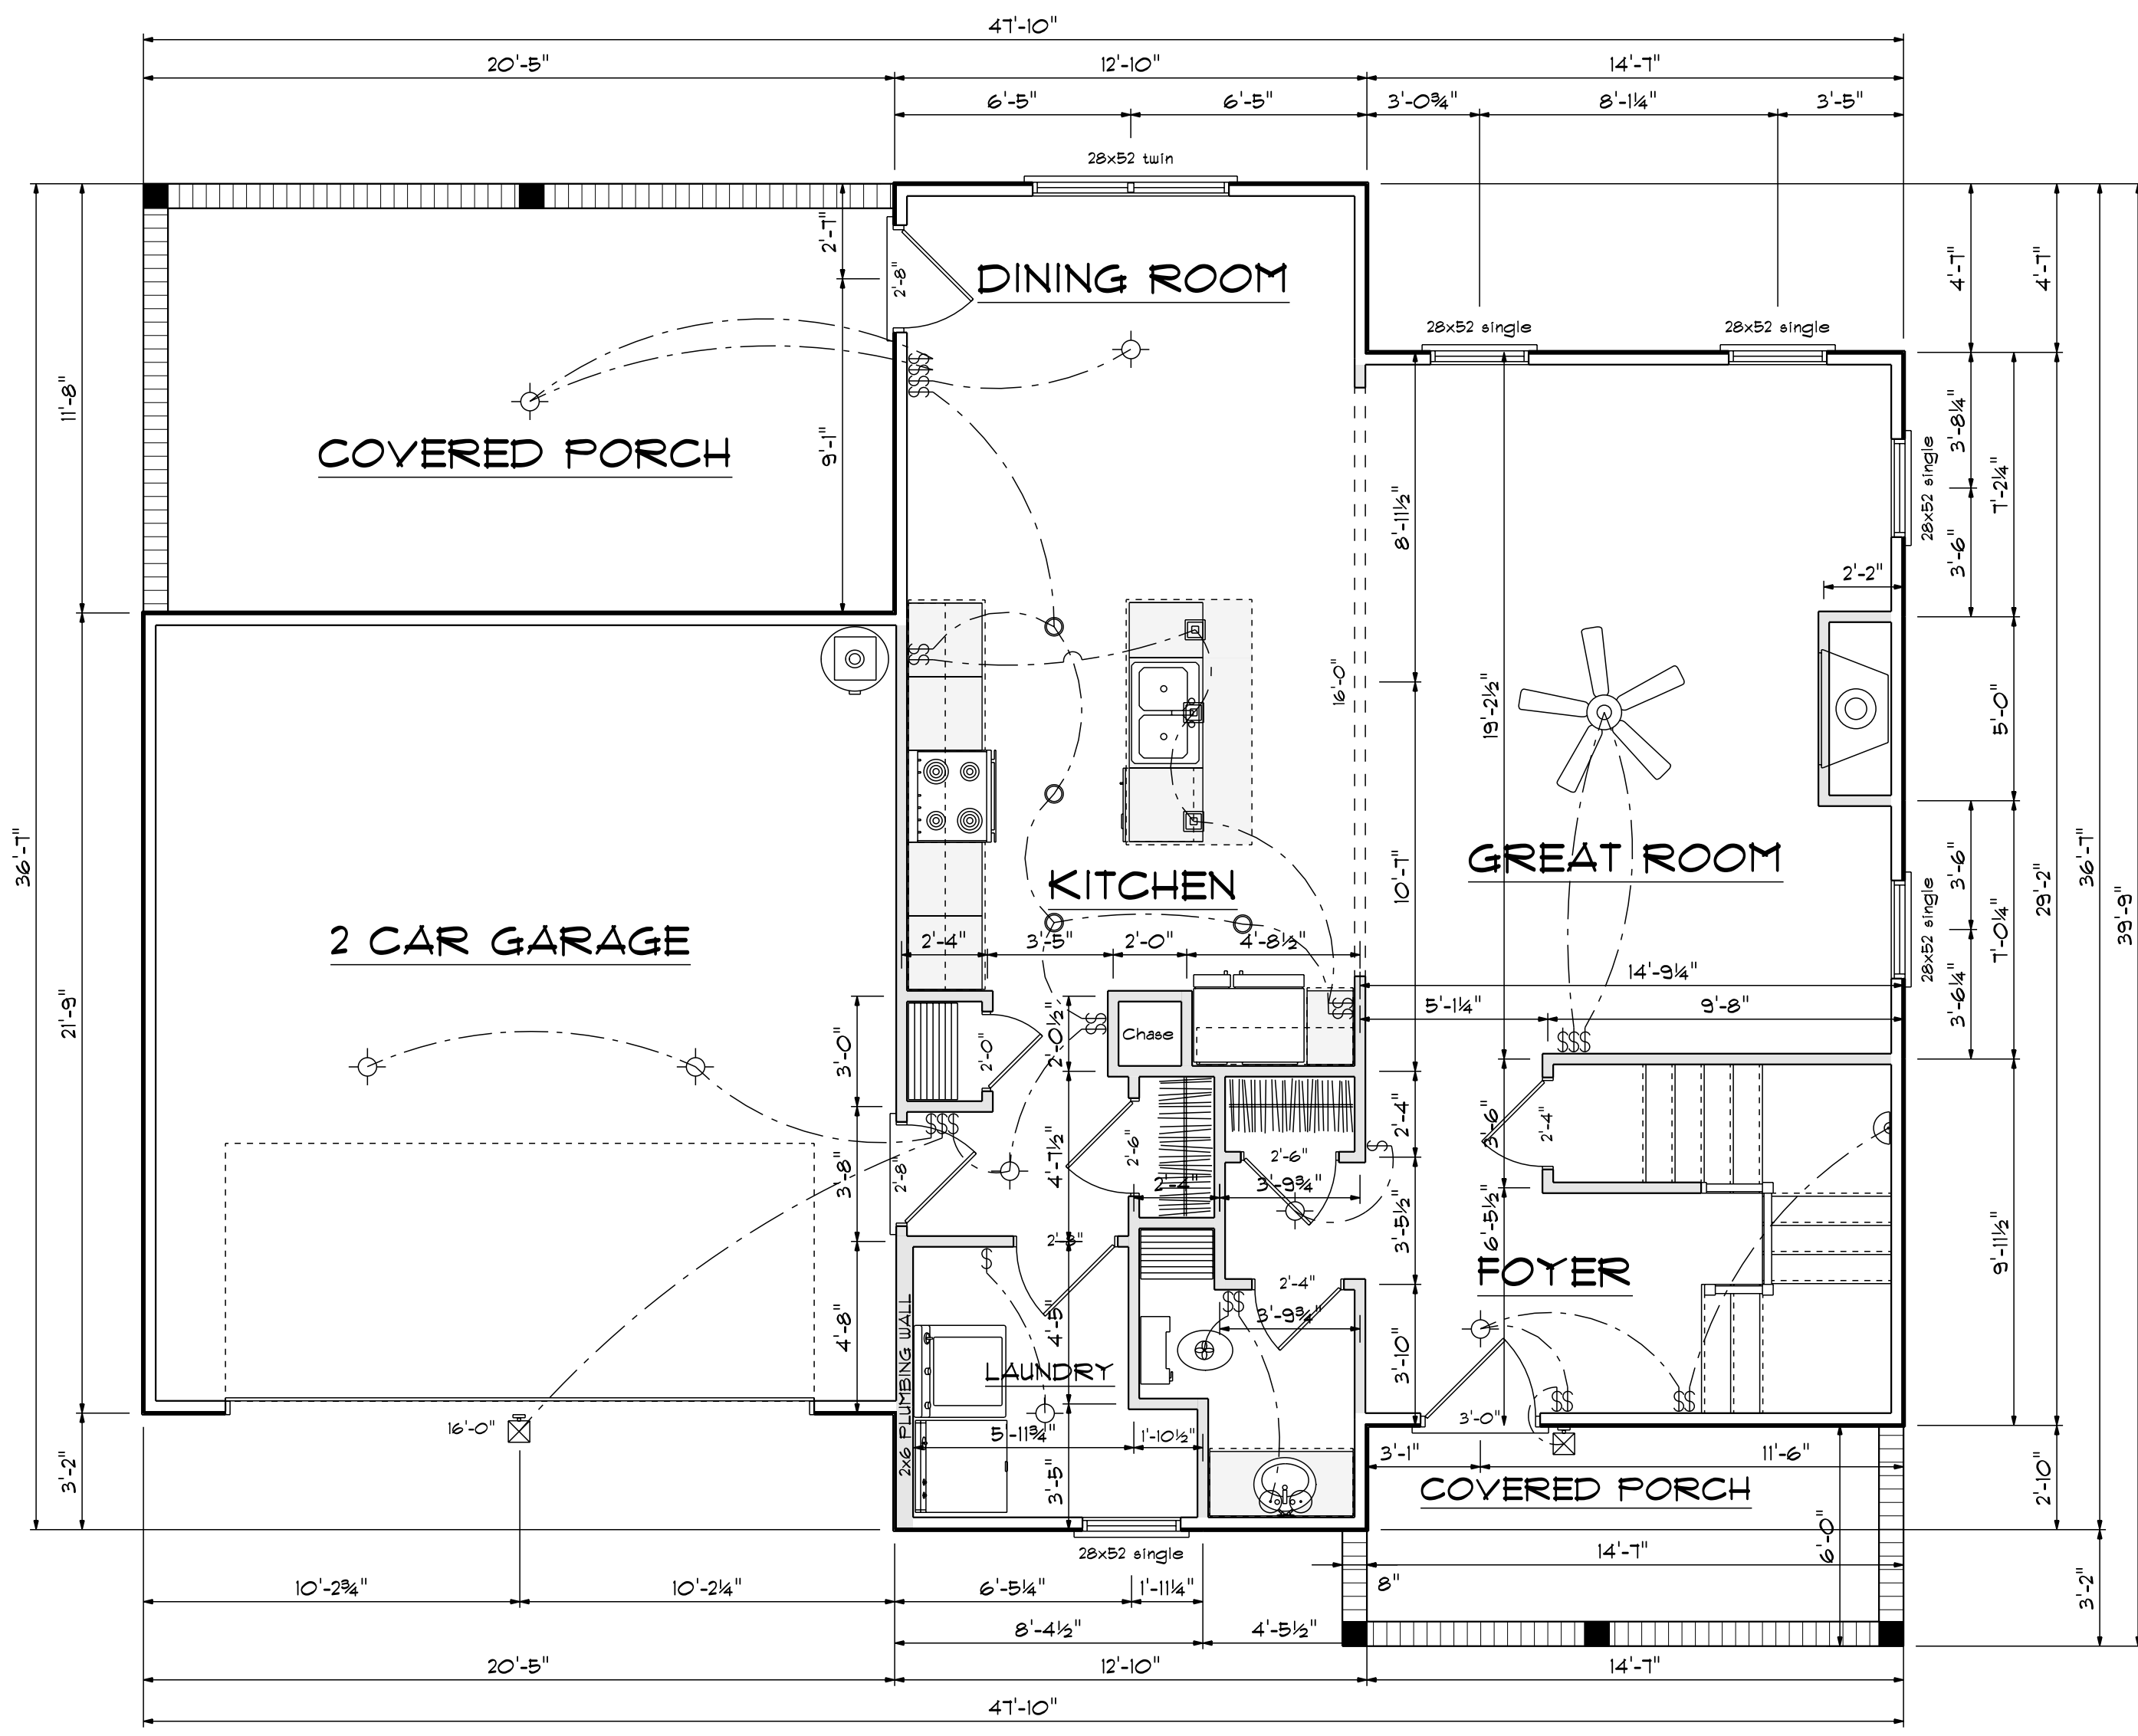

First Floor Plan
Scale: 1/4" = 1'-0"

Kitchen Cabinets

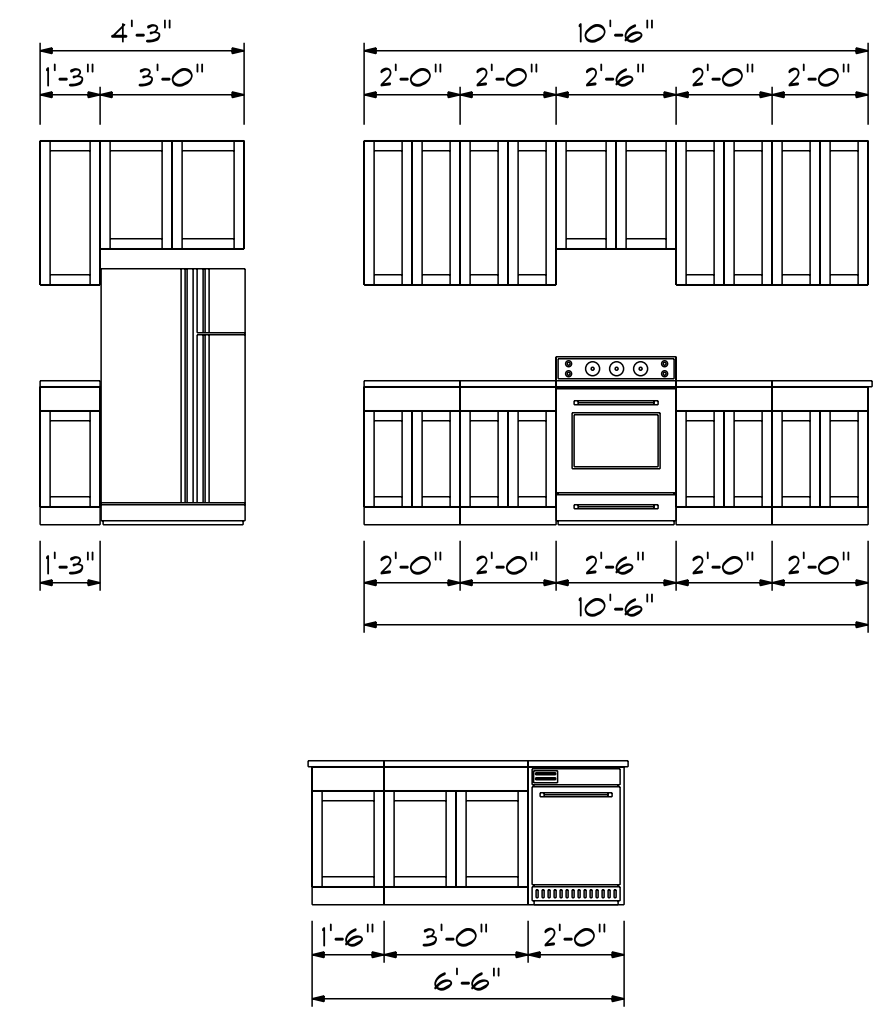

FIRST FLOOR OPENING SCHEDULE				
PRODUCT CODE	SIZE	HINGE	REVERSED	COUNT
36X80 COLONIAL A 1	3'-0"	L	NO	1
32X80 FRENCH A 1	2'-8"	L	NO	1
7' x 16' GARAGE DOOR	16'-0"	U	NO	1
2-0 Door Unit	2'-0"	R	NO	1
2-4 Door Unit	2'-4"	R	NO	1
2-4 Door Unit	2'-4"	L	NO	1
2-6 Door Unit	2'-6"	R	NO	2
2-8 Door Unit	2'-8"	L	NO	1
2-8 Door Unit	2'-8"	R	NO	1
28x52 single	2'-8" x 5'-2"	N	NA	5
28x52 twin	5'-4" x 5'-2"	NN	NA	1

Areas


First Floor	899
Second Floor	774
=====	
Total Heated	1673
Garage	447
Front Porch	89
Rear Porch	237

Beas Designs
2121 Chimney Pt.
Linden, N.C. 28356
910-263-0405

DATE: 1/15/2022
REVISED
DRAWING#


SCALE: 1/4"
DRAWN BY
APPROVED

The Almirante

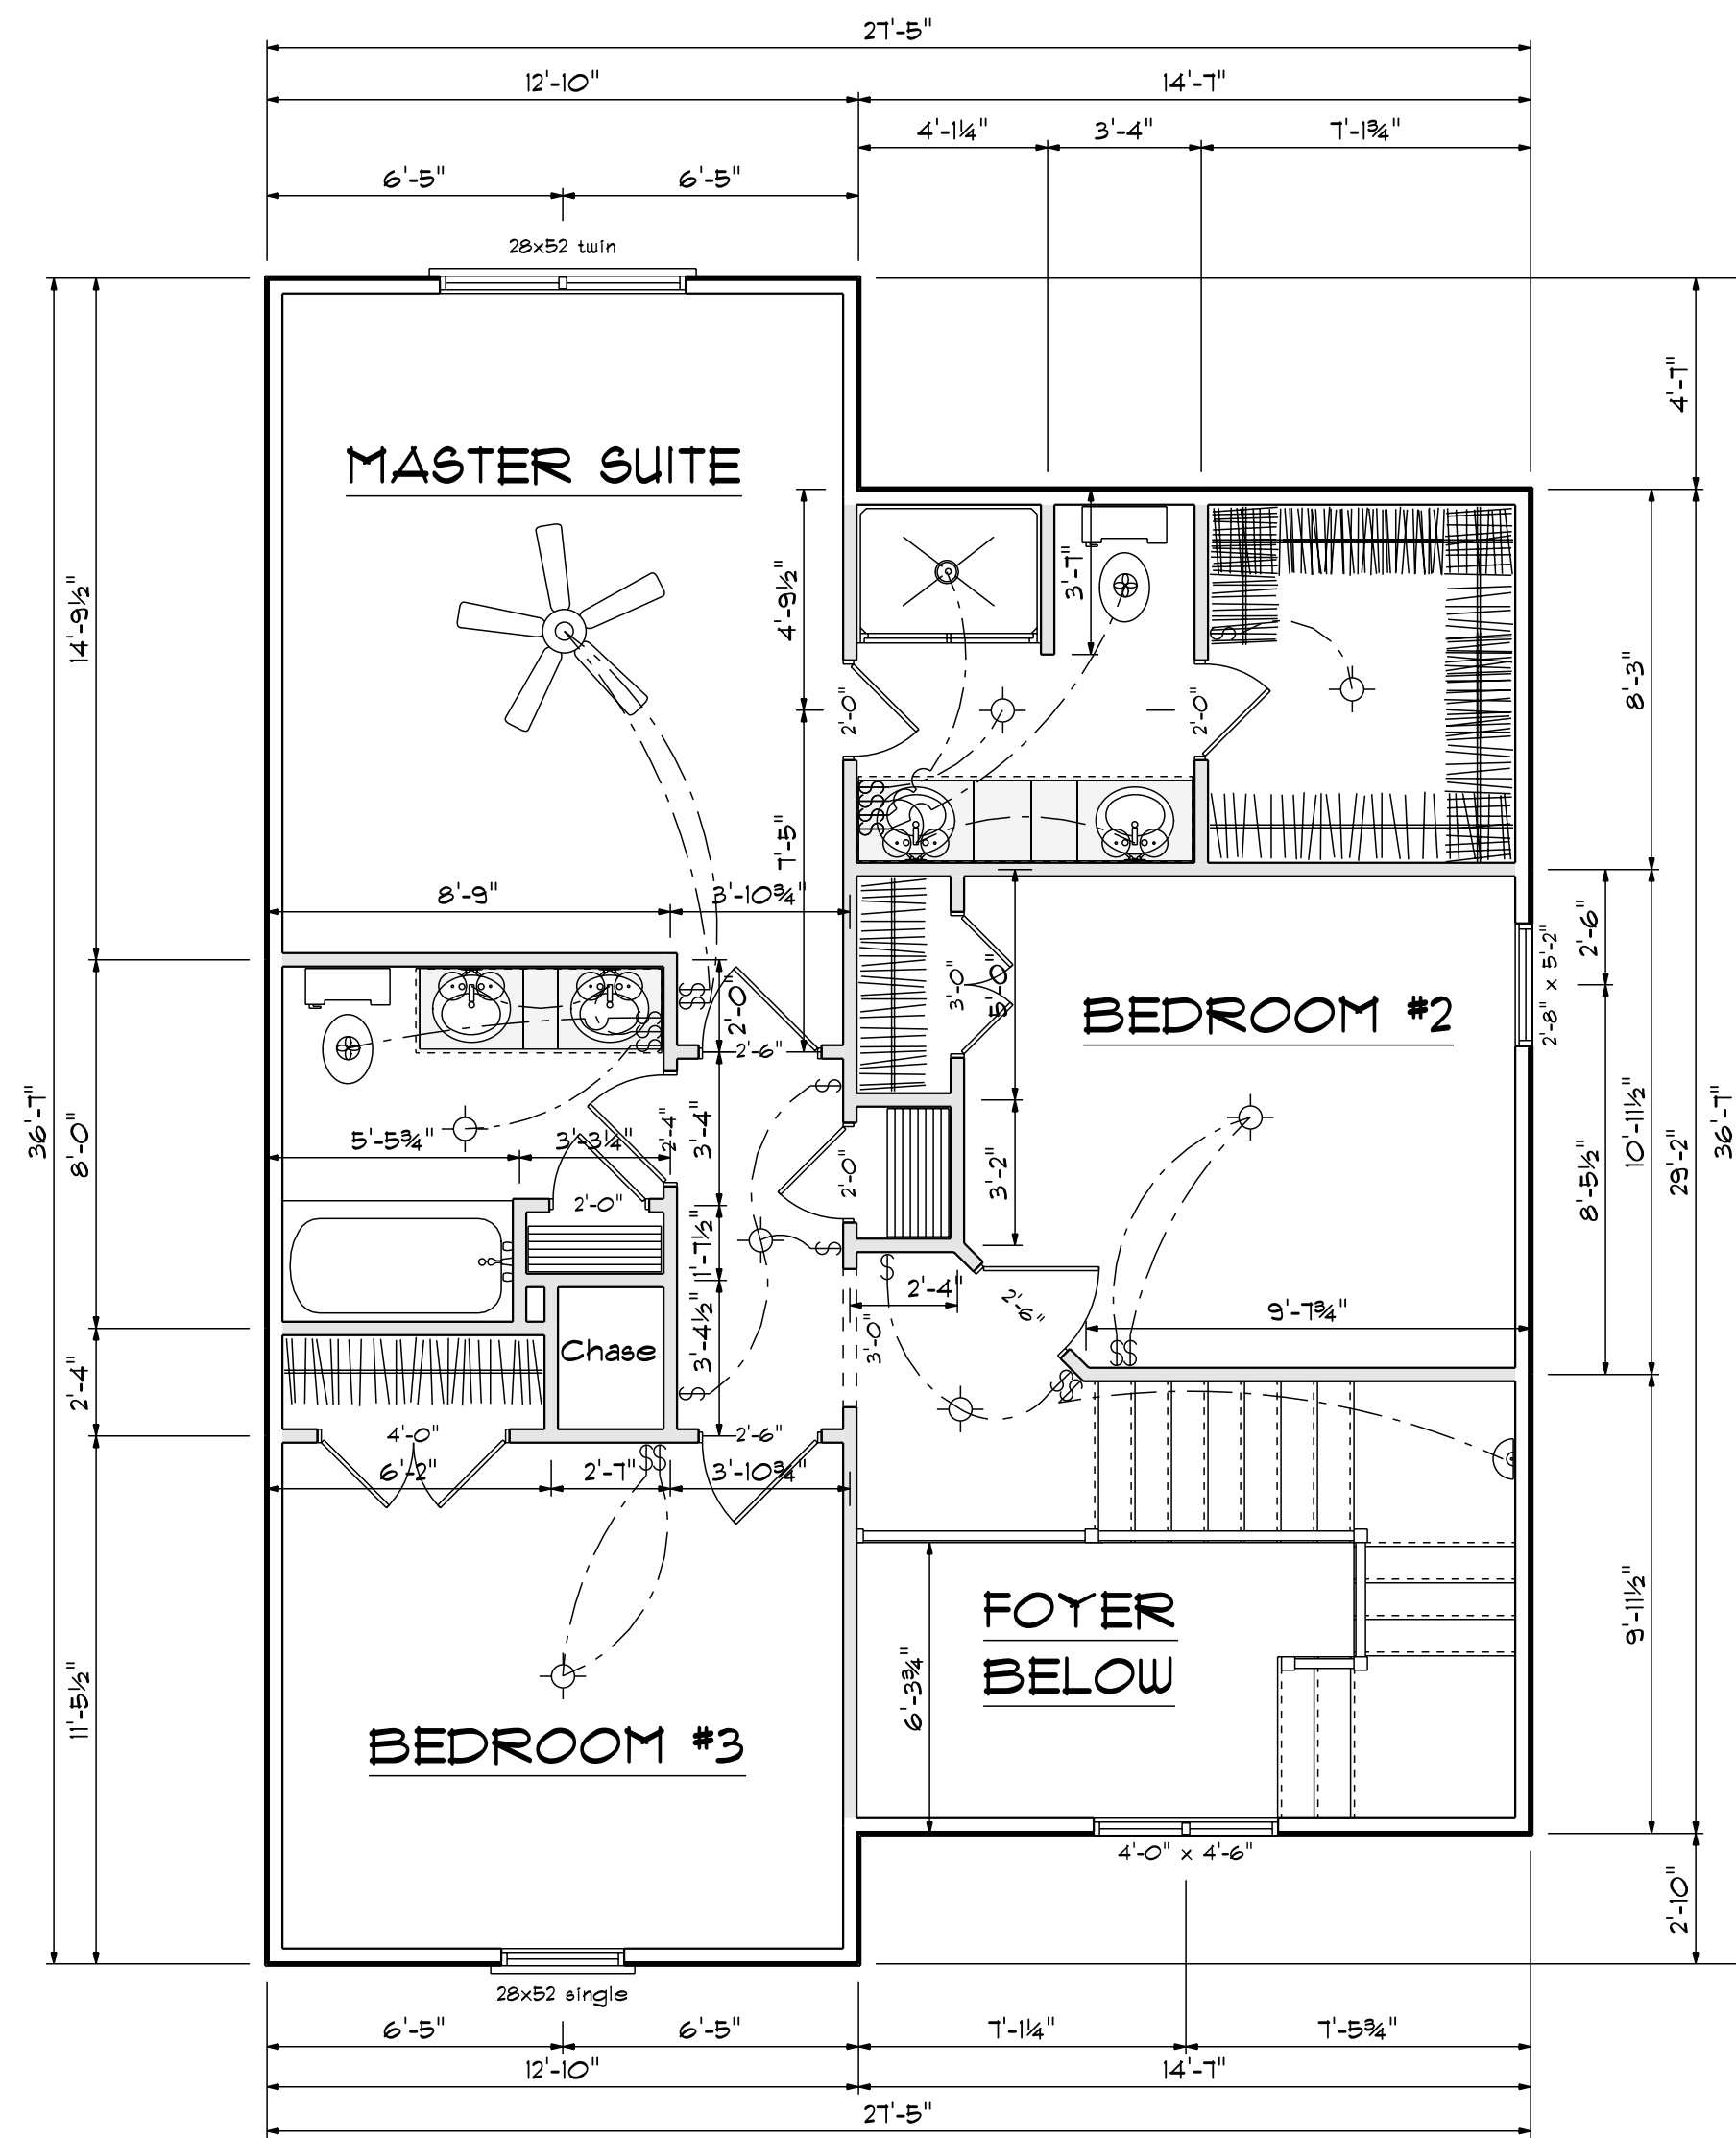


Second Floor Plan
Scale: 1/4" = 1'-0"

SECOND FLOOR OPENING SCHEDULE				
PRODUCT CODE	SIZE	HINGE	REVERSED	COUNT
2-0 Door Unit	2'-0"	R	NO	3
2-0 Door Unit	2'-0"	L	NO	1
2-4 Door Unit	2'-4"	L	NO	1
2-6 Door Unit	2'-6"	R	NO	1
2-6 Door Unit	2'-6"	L	NO	2
3-0 Doublehung Door Unit	3'-0"	LR	NO	1
4-0 Doublehung Door Unit	4'-0"	LR	NO	1
20x46 twin	4'-0" x 4'-6"	NN	NA	1
28x52 single	2'-8" x 5'-2"	N	NA	2
28x52 twin	5'-4" x 5'-2"	NN	NA	1

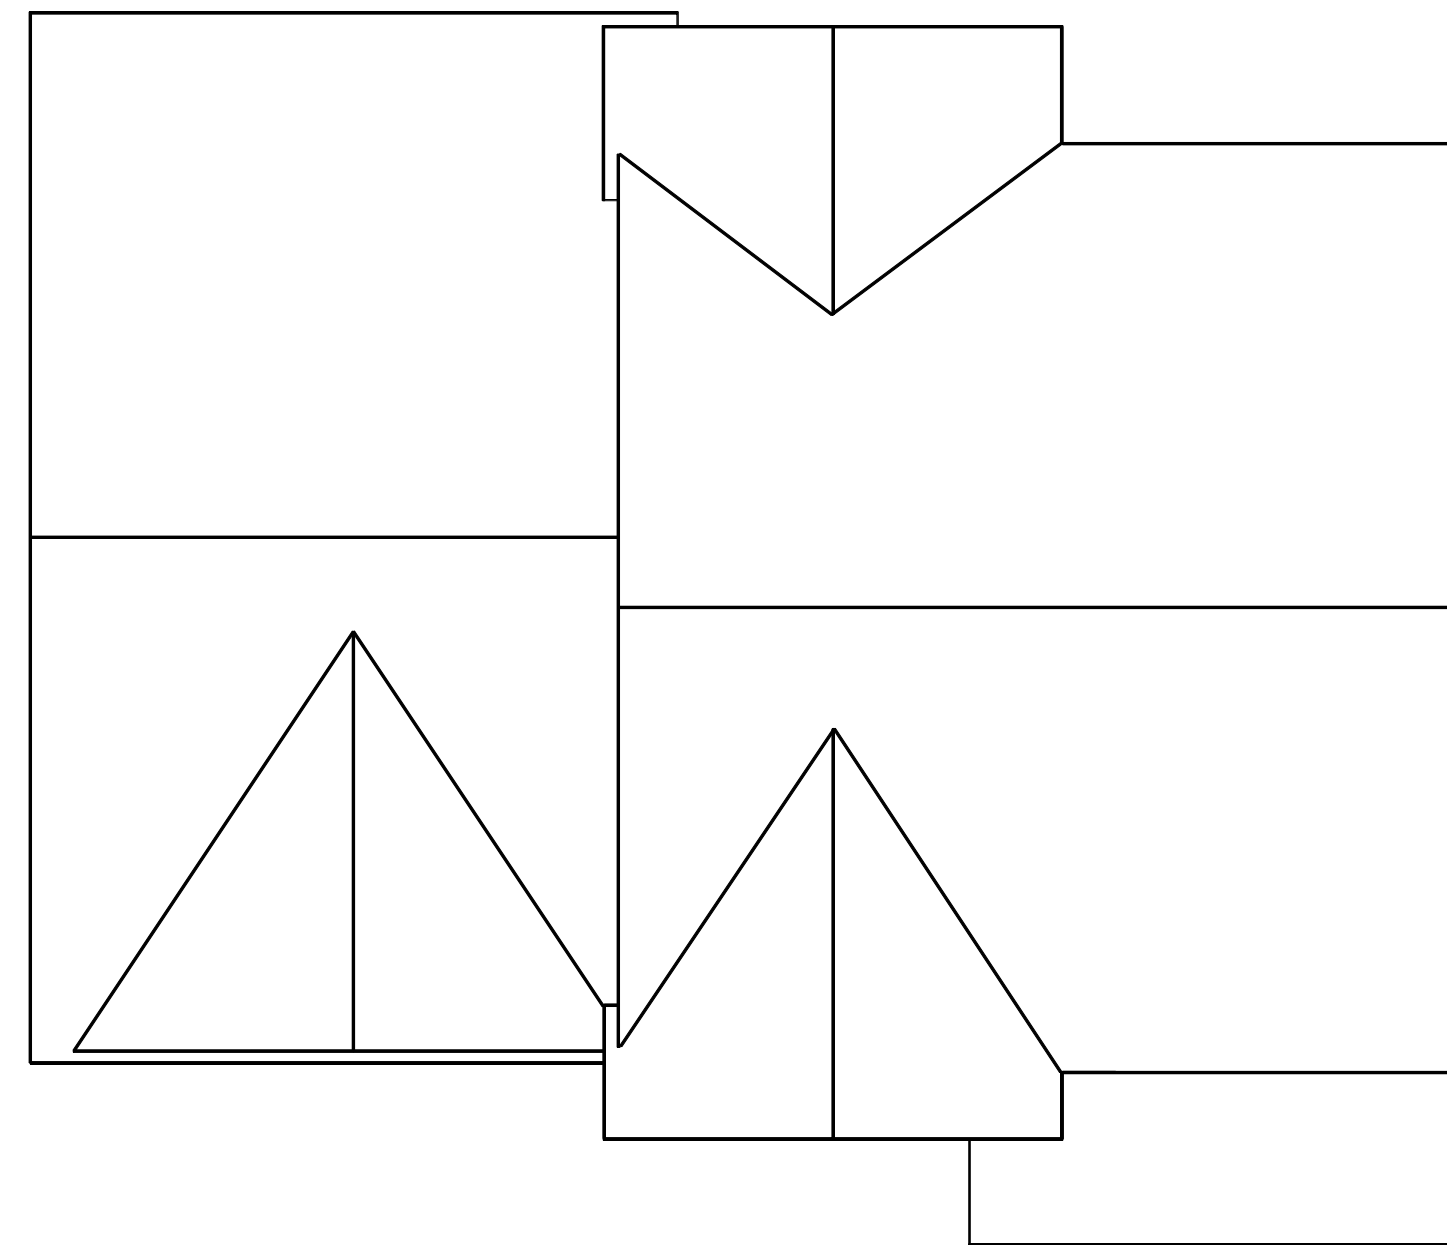


Roof Layout

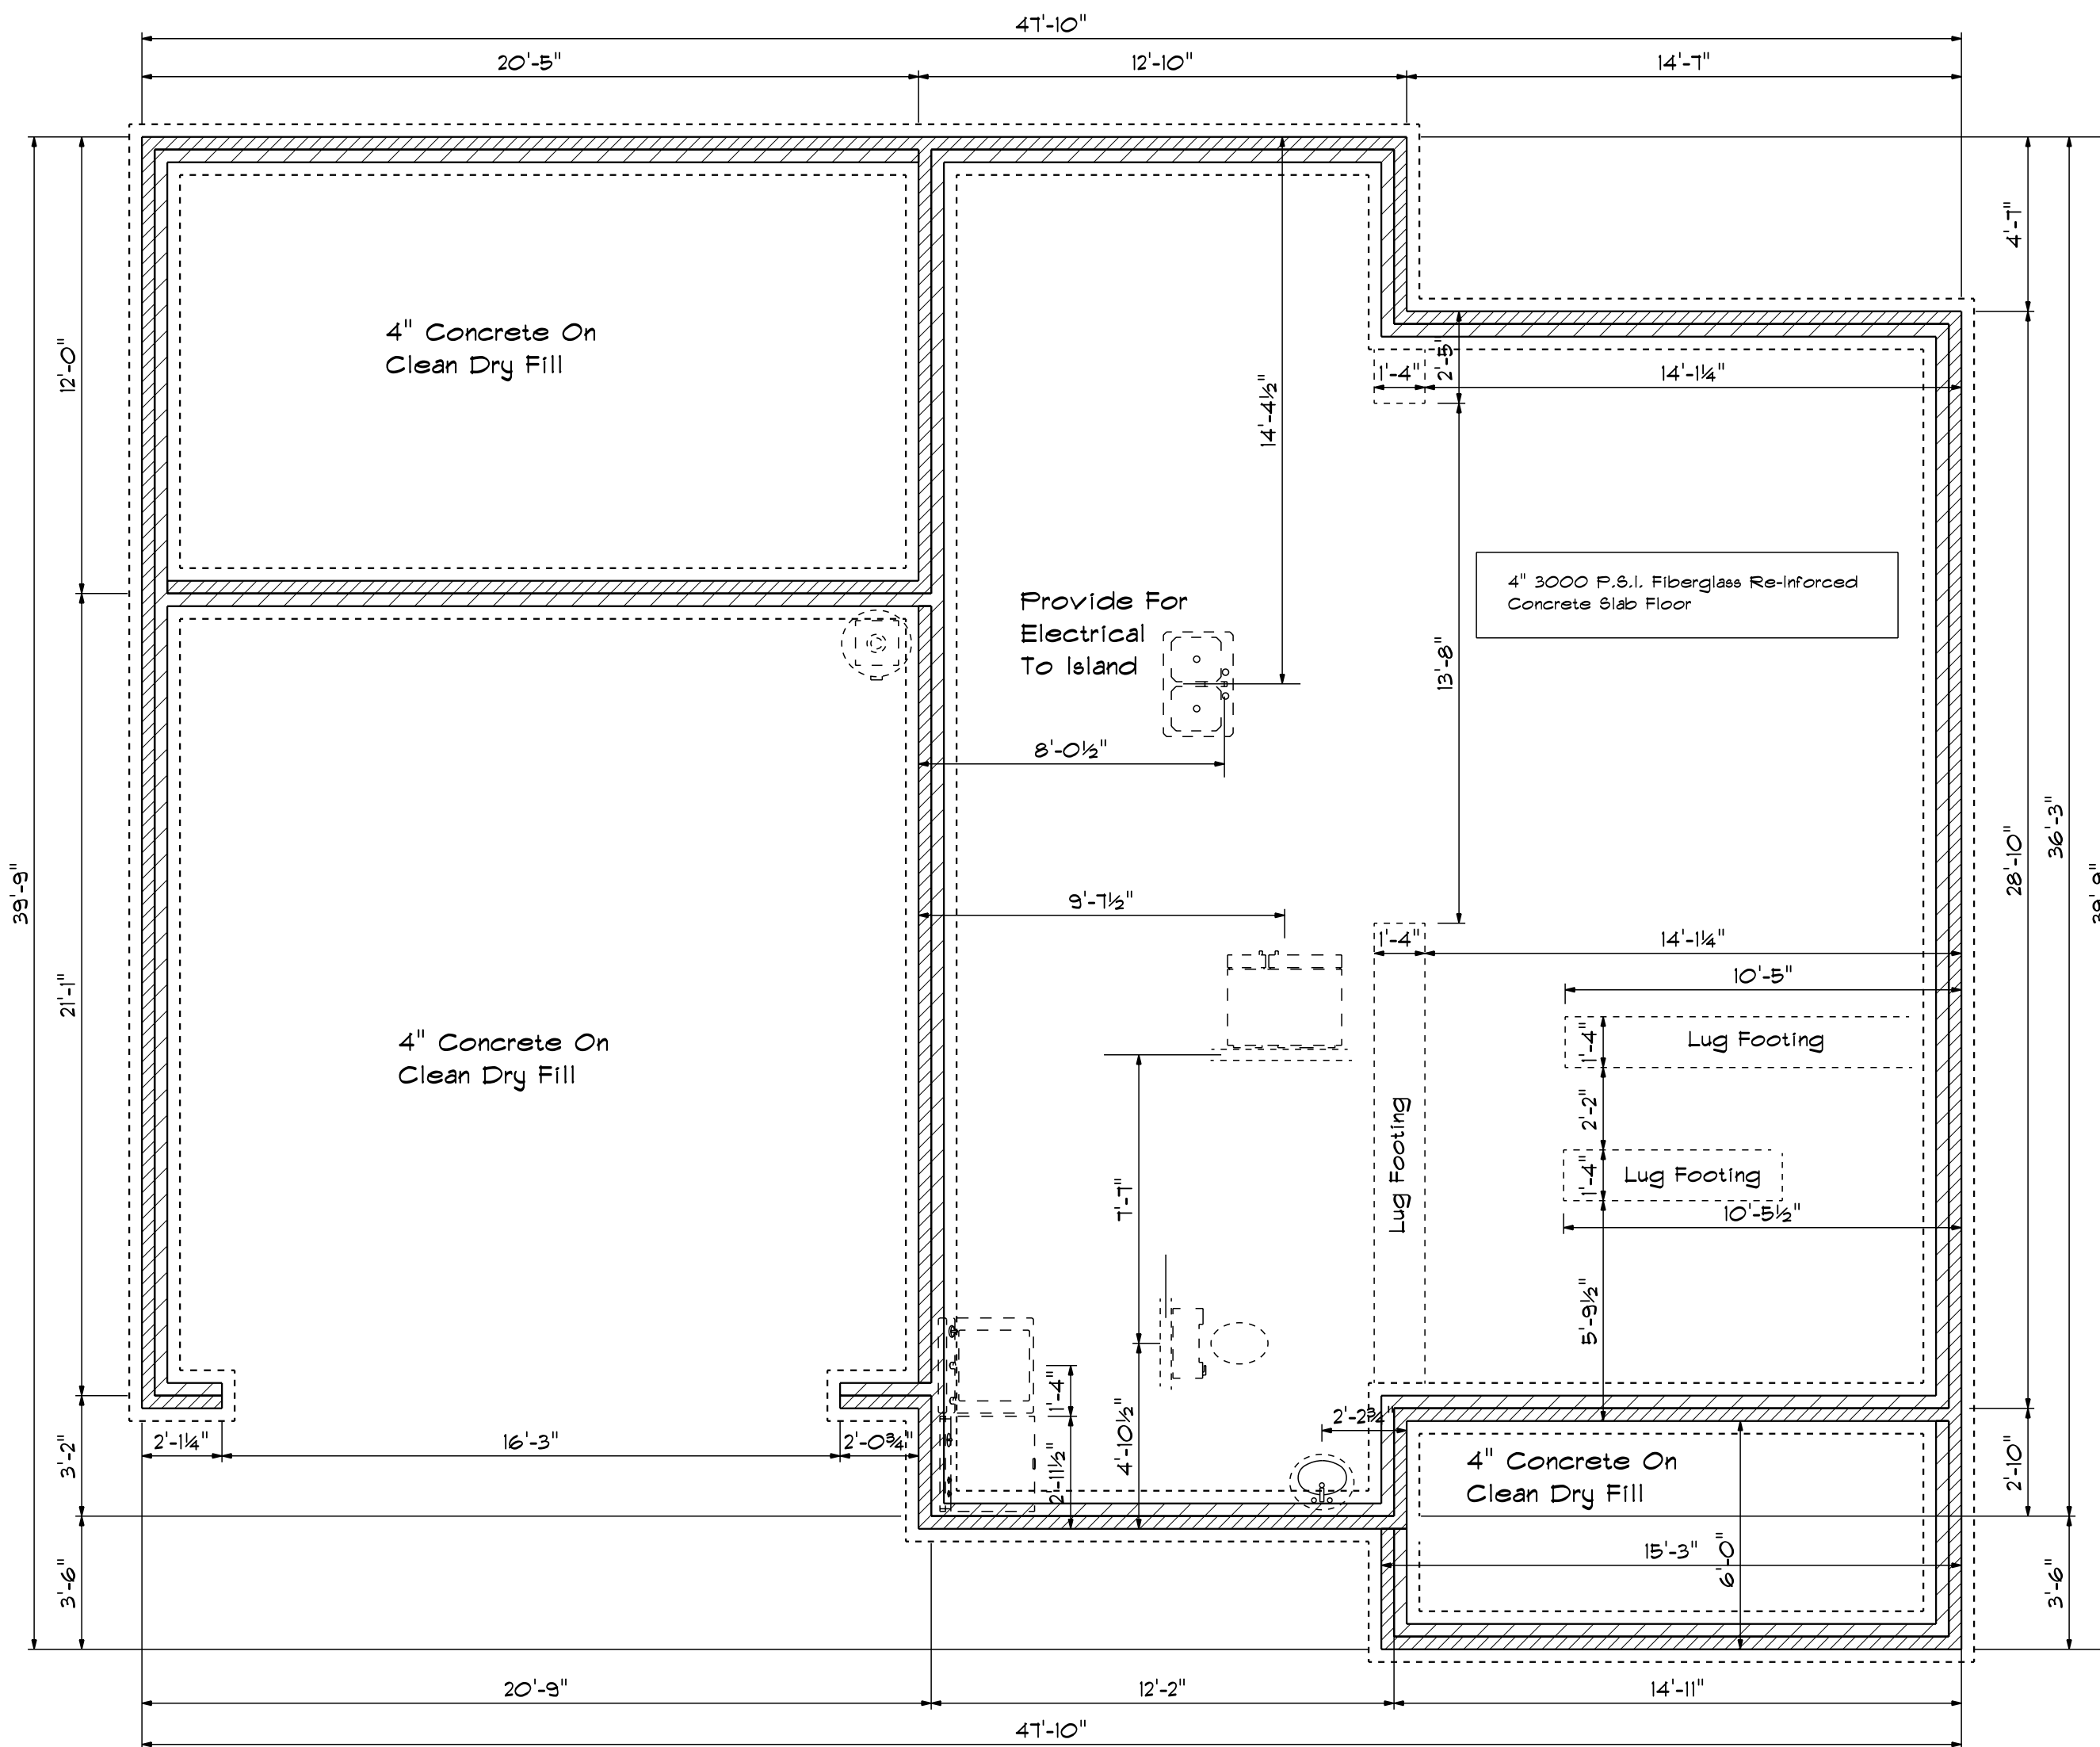


Foundation Plan

Scale: 1/4" = 1'-0"

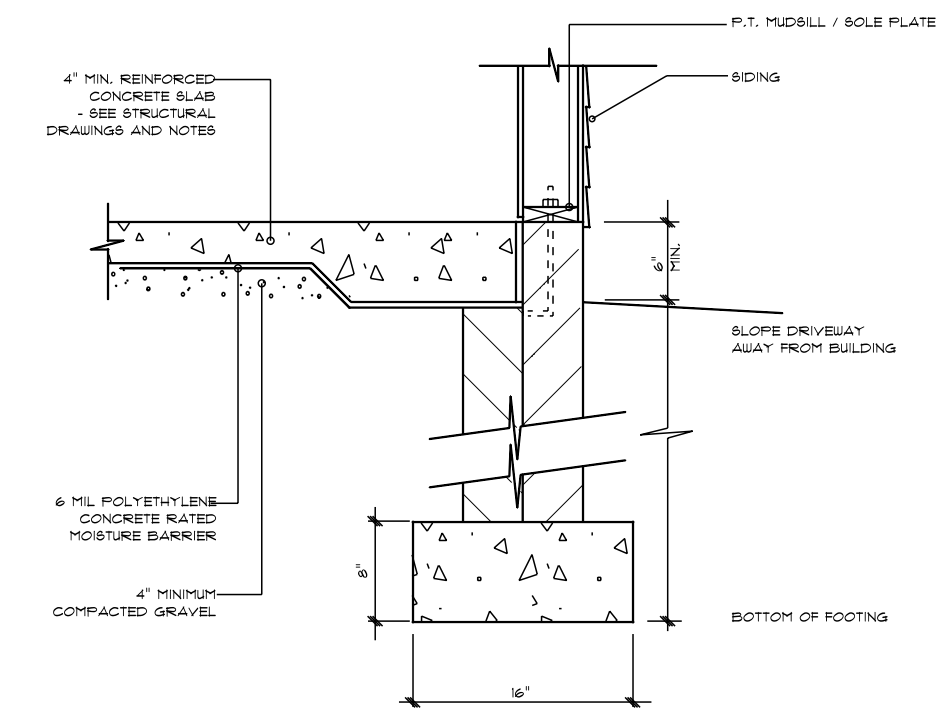

STEM WALL FOOTING DETAIL

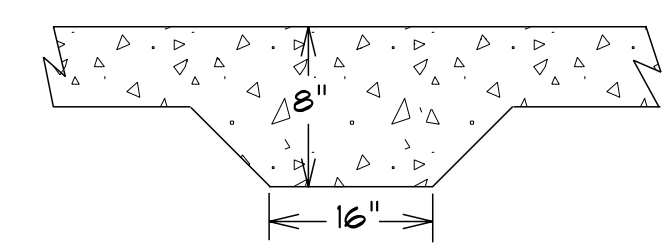

LUG FOOTING DETAIL

Basics Designs
2121 Chimney Pt.
Linden, N.C. 28356
910-263-0405

DATE: 1/15/2022
REVISED
DRAWING#

SCALE: 1/4"
DRAWN BY
APPROVED

The Almirante