



# HOUSE PLANS BRIAN & TRACI SHIREY



NO.	DESCRIPTION	BY	DATE

CLIENT APPROVAL

SHEET TITLE:  
**COVER PAGE**

PROJECT DESCRIPTION:  
BRIAN & TRACI SHIREY  
HARNETT COUNTY, NC

DRAWINGS PROVIDED BY:  
**AD Designs**  
760 EMERALD AVE.  
KODAK, TN 37764  
910-475-7954

DATE:

5/4/2024


SCALE:

1/4" = 1'


SHEET:

**G001**



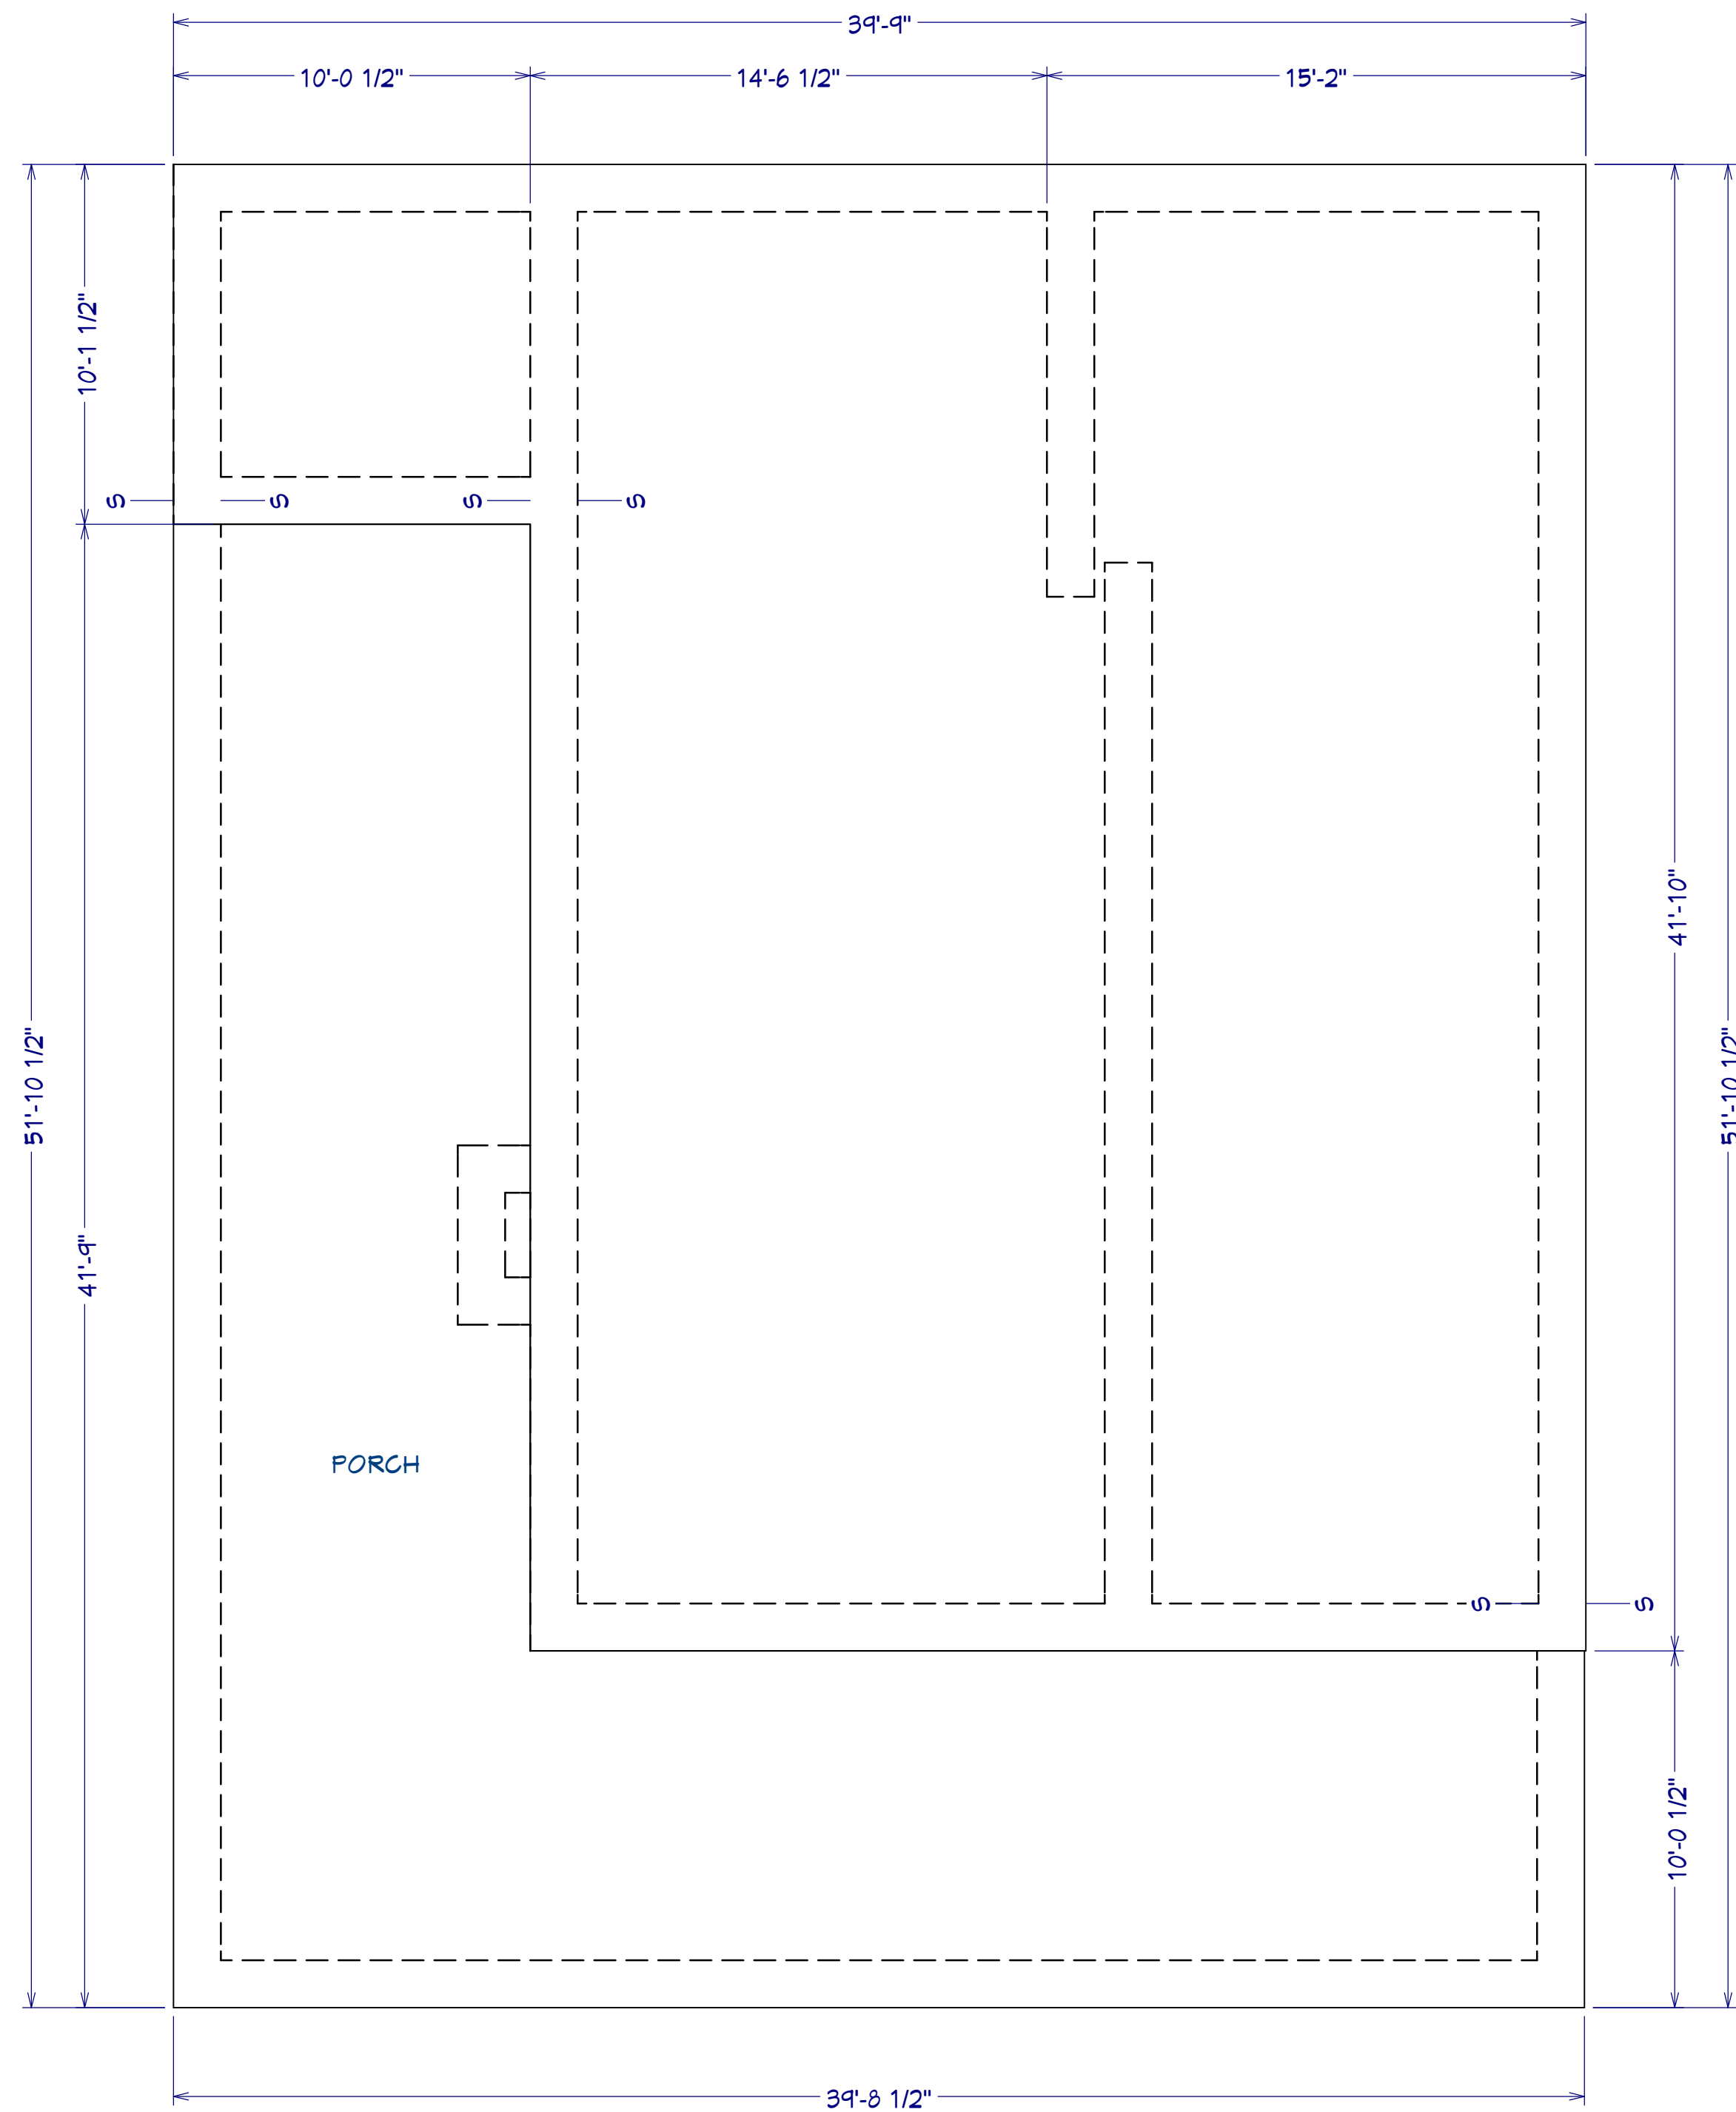

FOUNDATION PLAN  
MONOLITHIC SLAB W/ TURNED-DOWN FOOTINGS

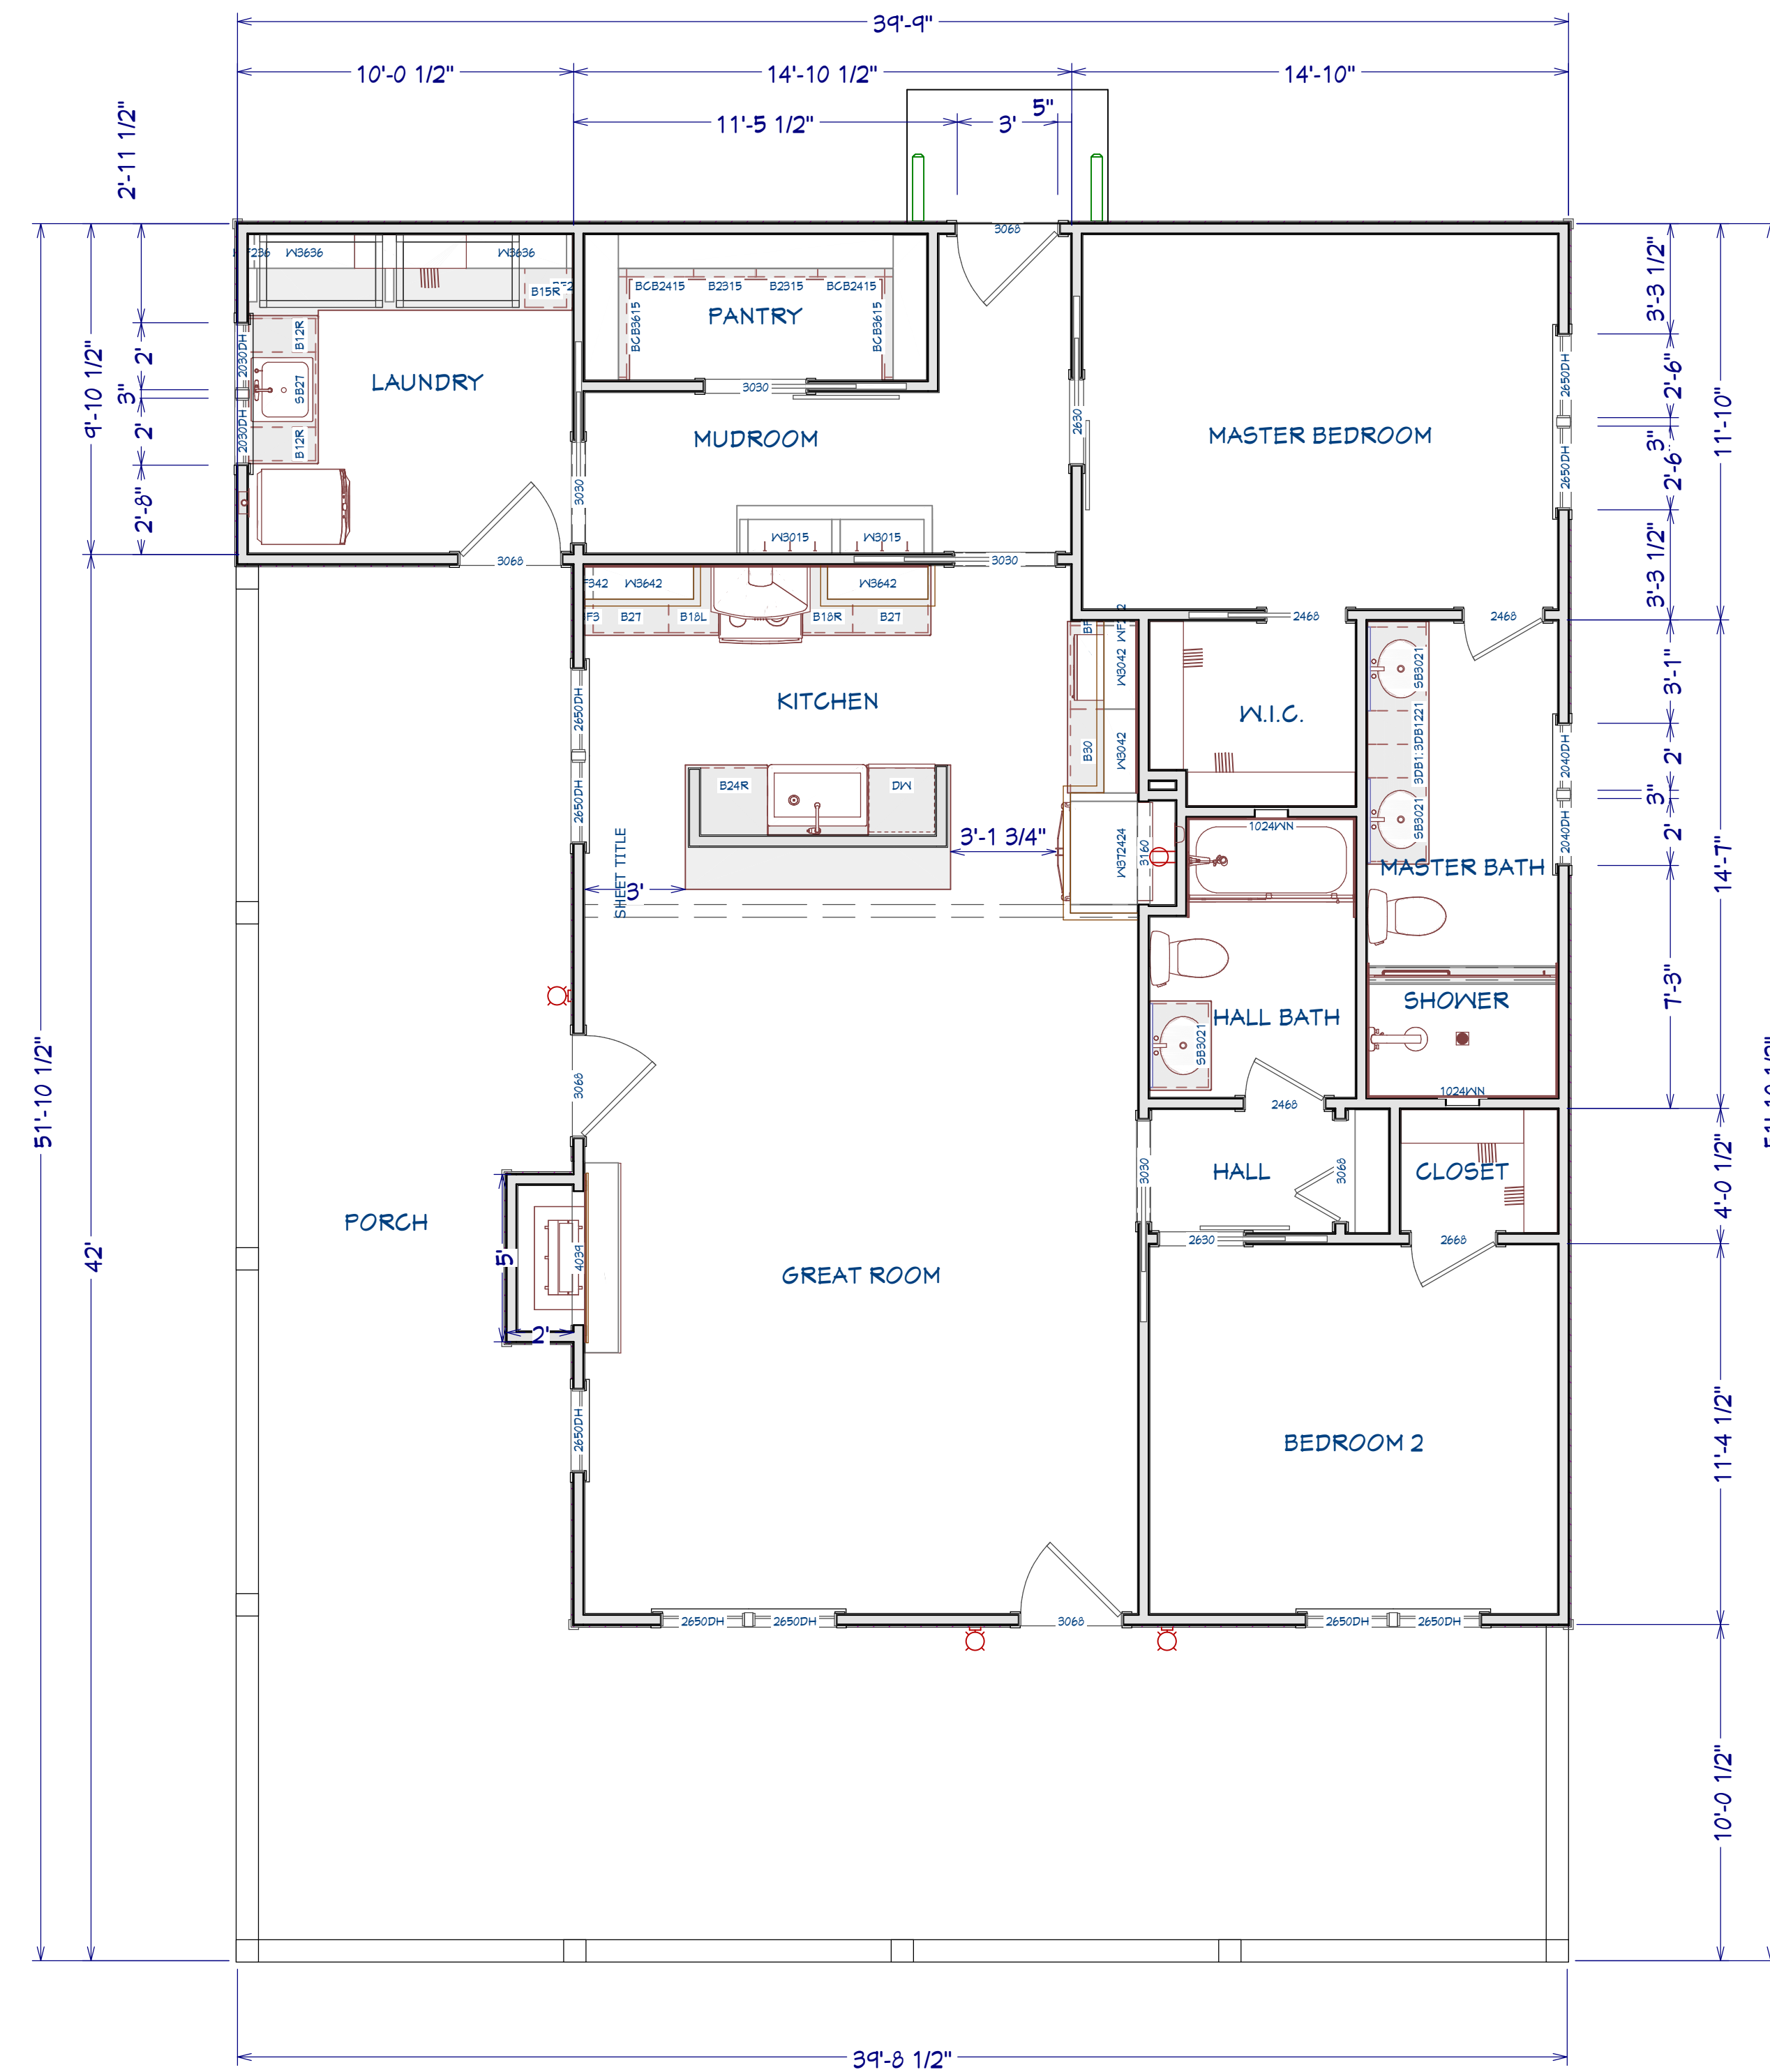

1ST FLOOR PLAN



NO.	DESCRIPTION	BY	DATE

CLIENT APPROVAL

SHEET TITLE:  
**FOUNDATION & 1ST FLOOR PLAN**

PROJECT DESCRIPTION:  
**BRIAN & TRACI SHIREY  
HARNETT COUNTY**

DRAWINGS PROVIDED BY:  
**AD Designs**  
760 EMERALD AVE.  
KODAK, TN 37764  
910-475-7954

DATE:

5/4/2024

SCALE:

1/4" = 1'

SHEET:

**A101**



NO.	DESCRIPTION	BY	DATE

CLIENT APPROVAL

SHEET TITLE:  
**ELEVATIONS**

PROJECT DESCRIPTION:  
BRIAN & TRACI SHIREY  
HARNETT COUNTY, NC

DRAWINGS PROVIDED BY:  
**AD Designs**  
760 EMERALD AVE.  
KODAK, TN 37764  
910-475-7954

DATE:


5/4/2024

SCALE:


1/4" = 1'

SHEET:


**A201**

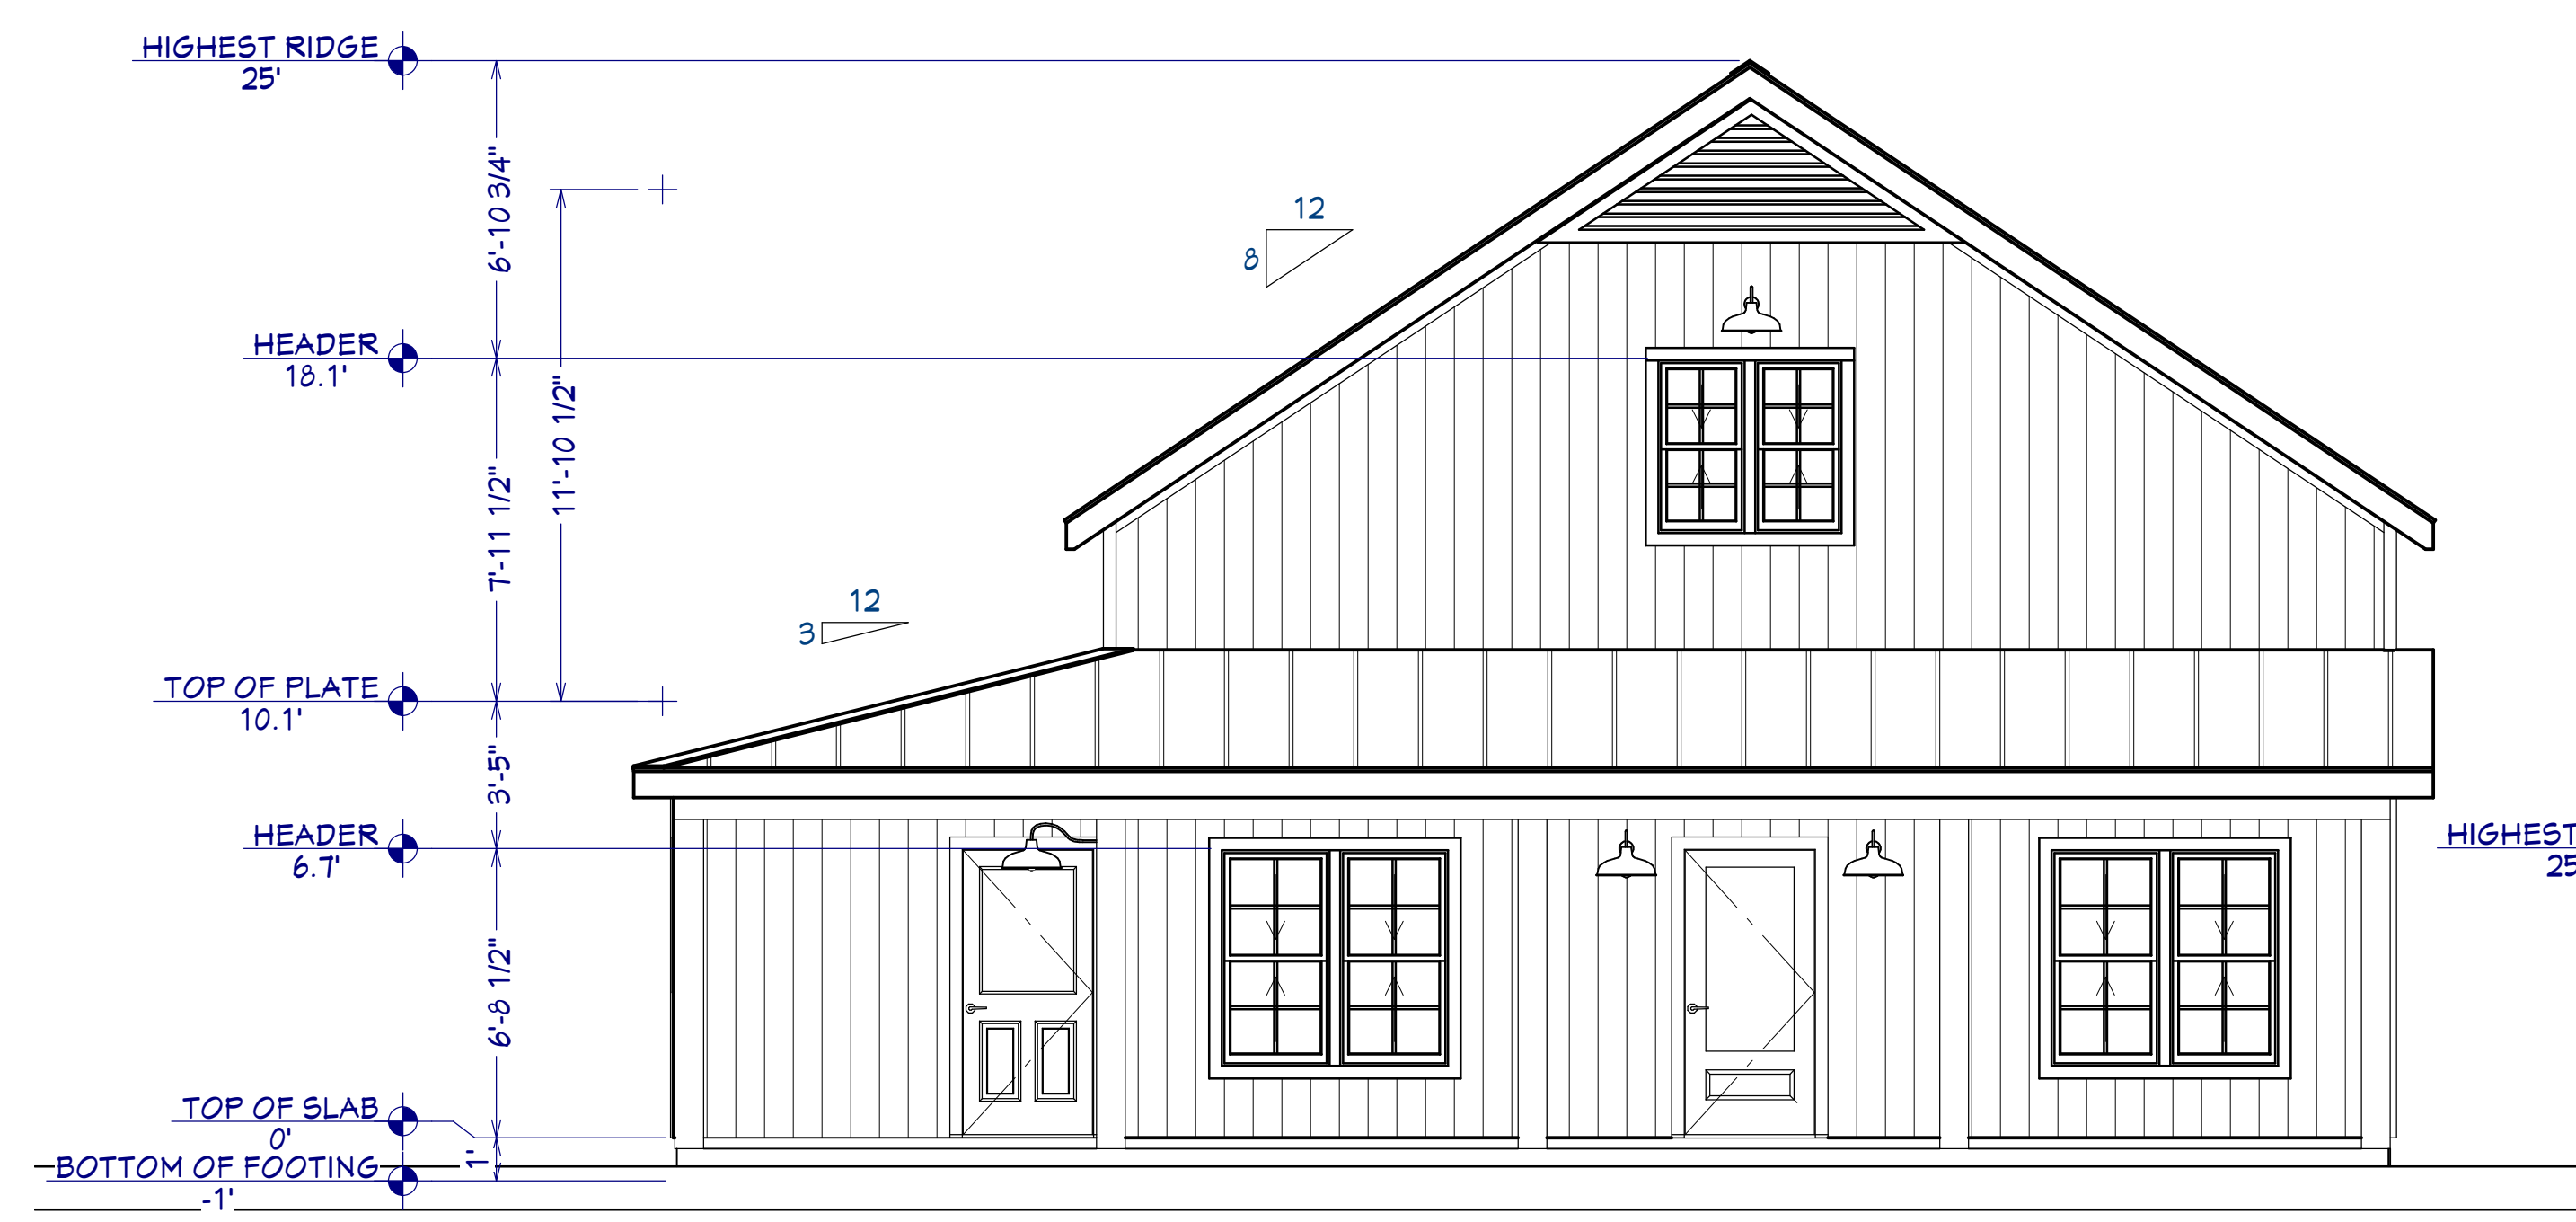


**FRONT ELEVATION**

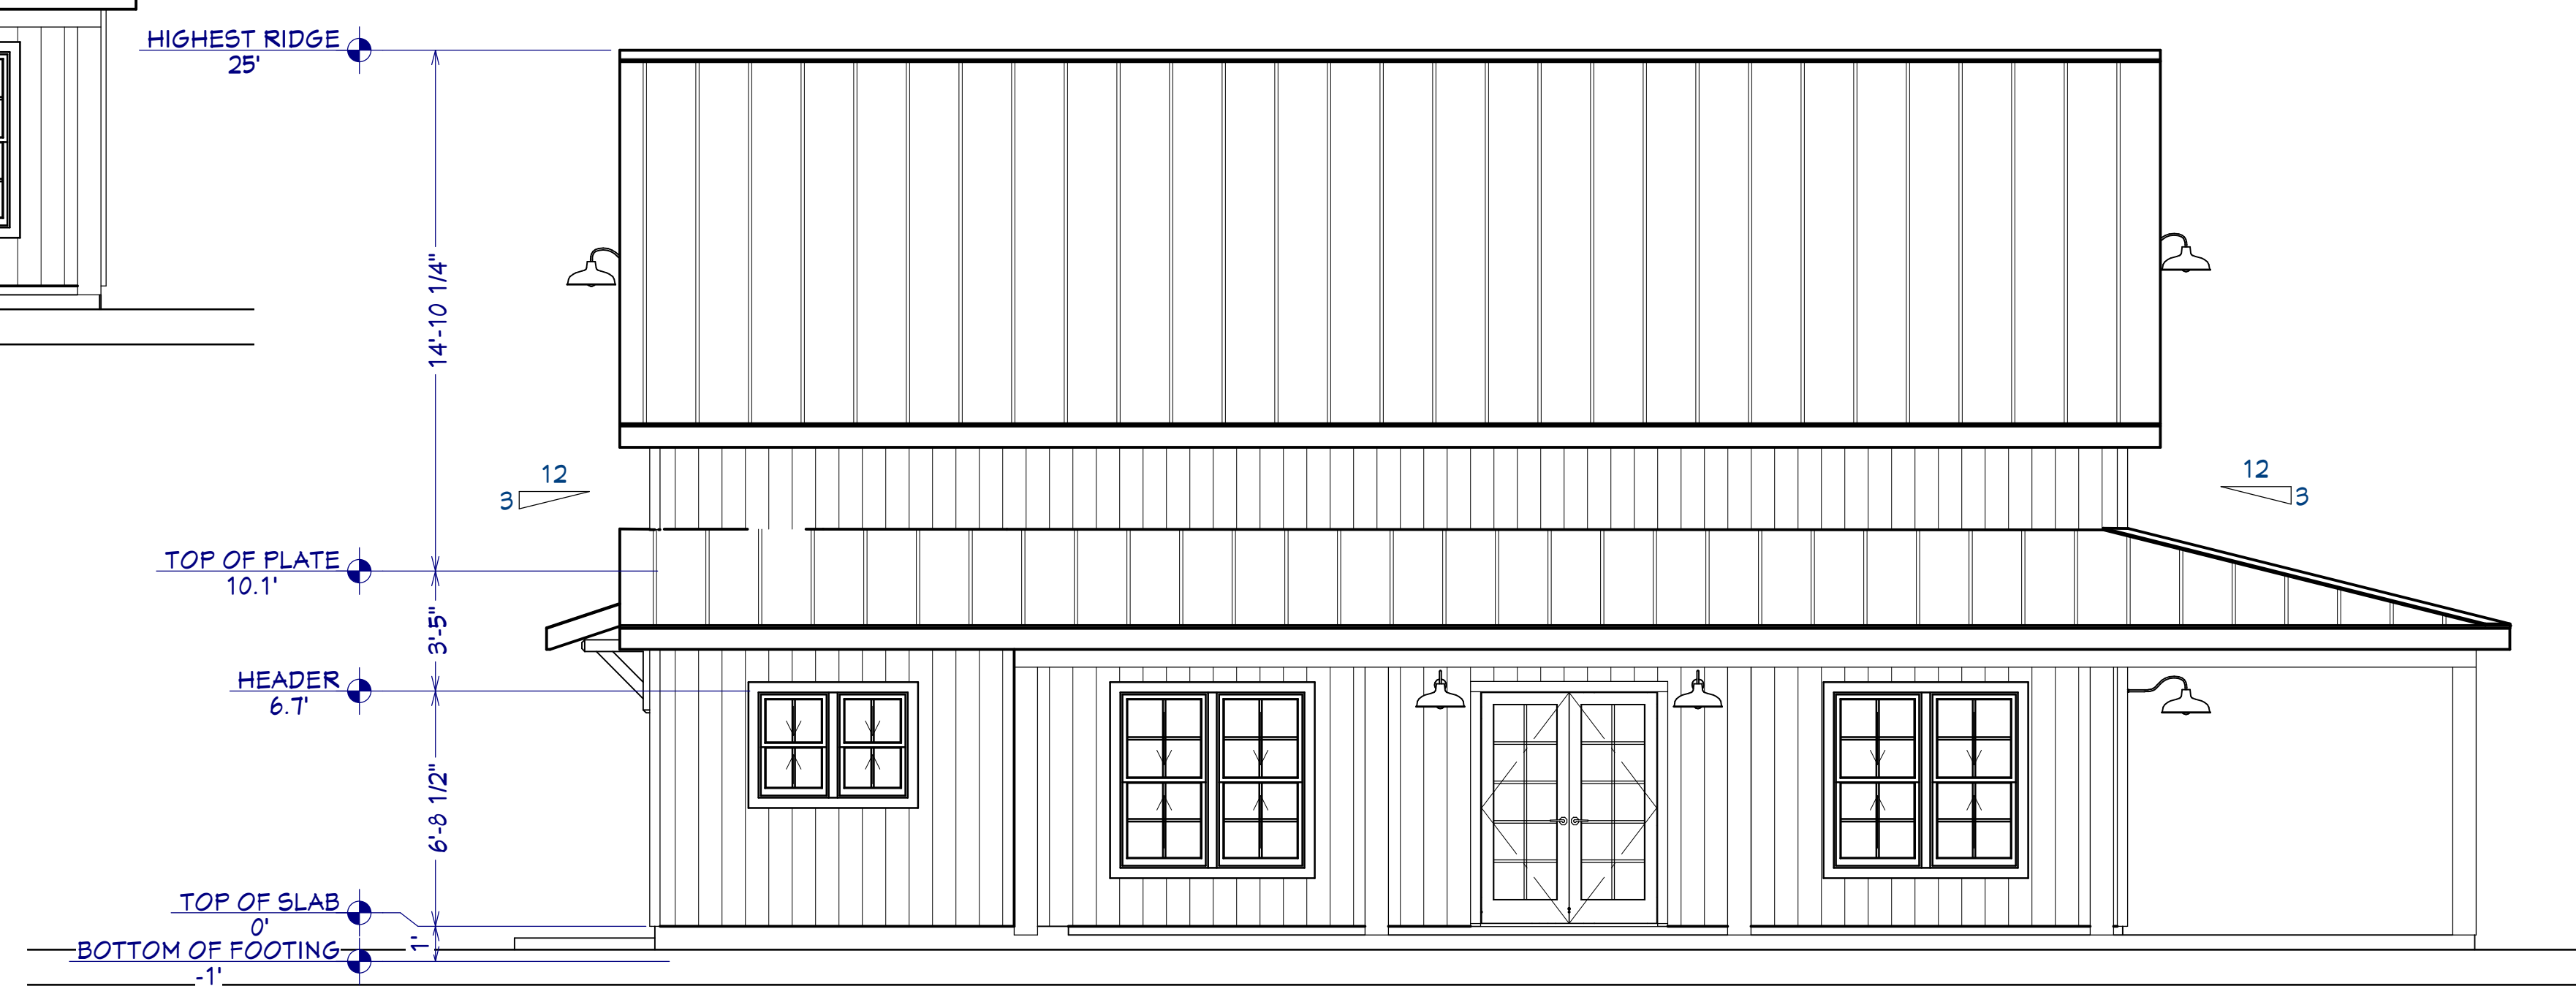

**LEFT ELEVATION**

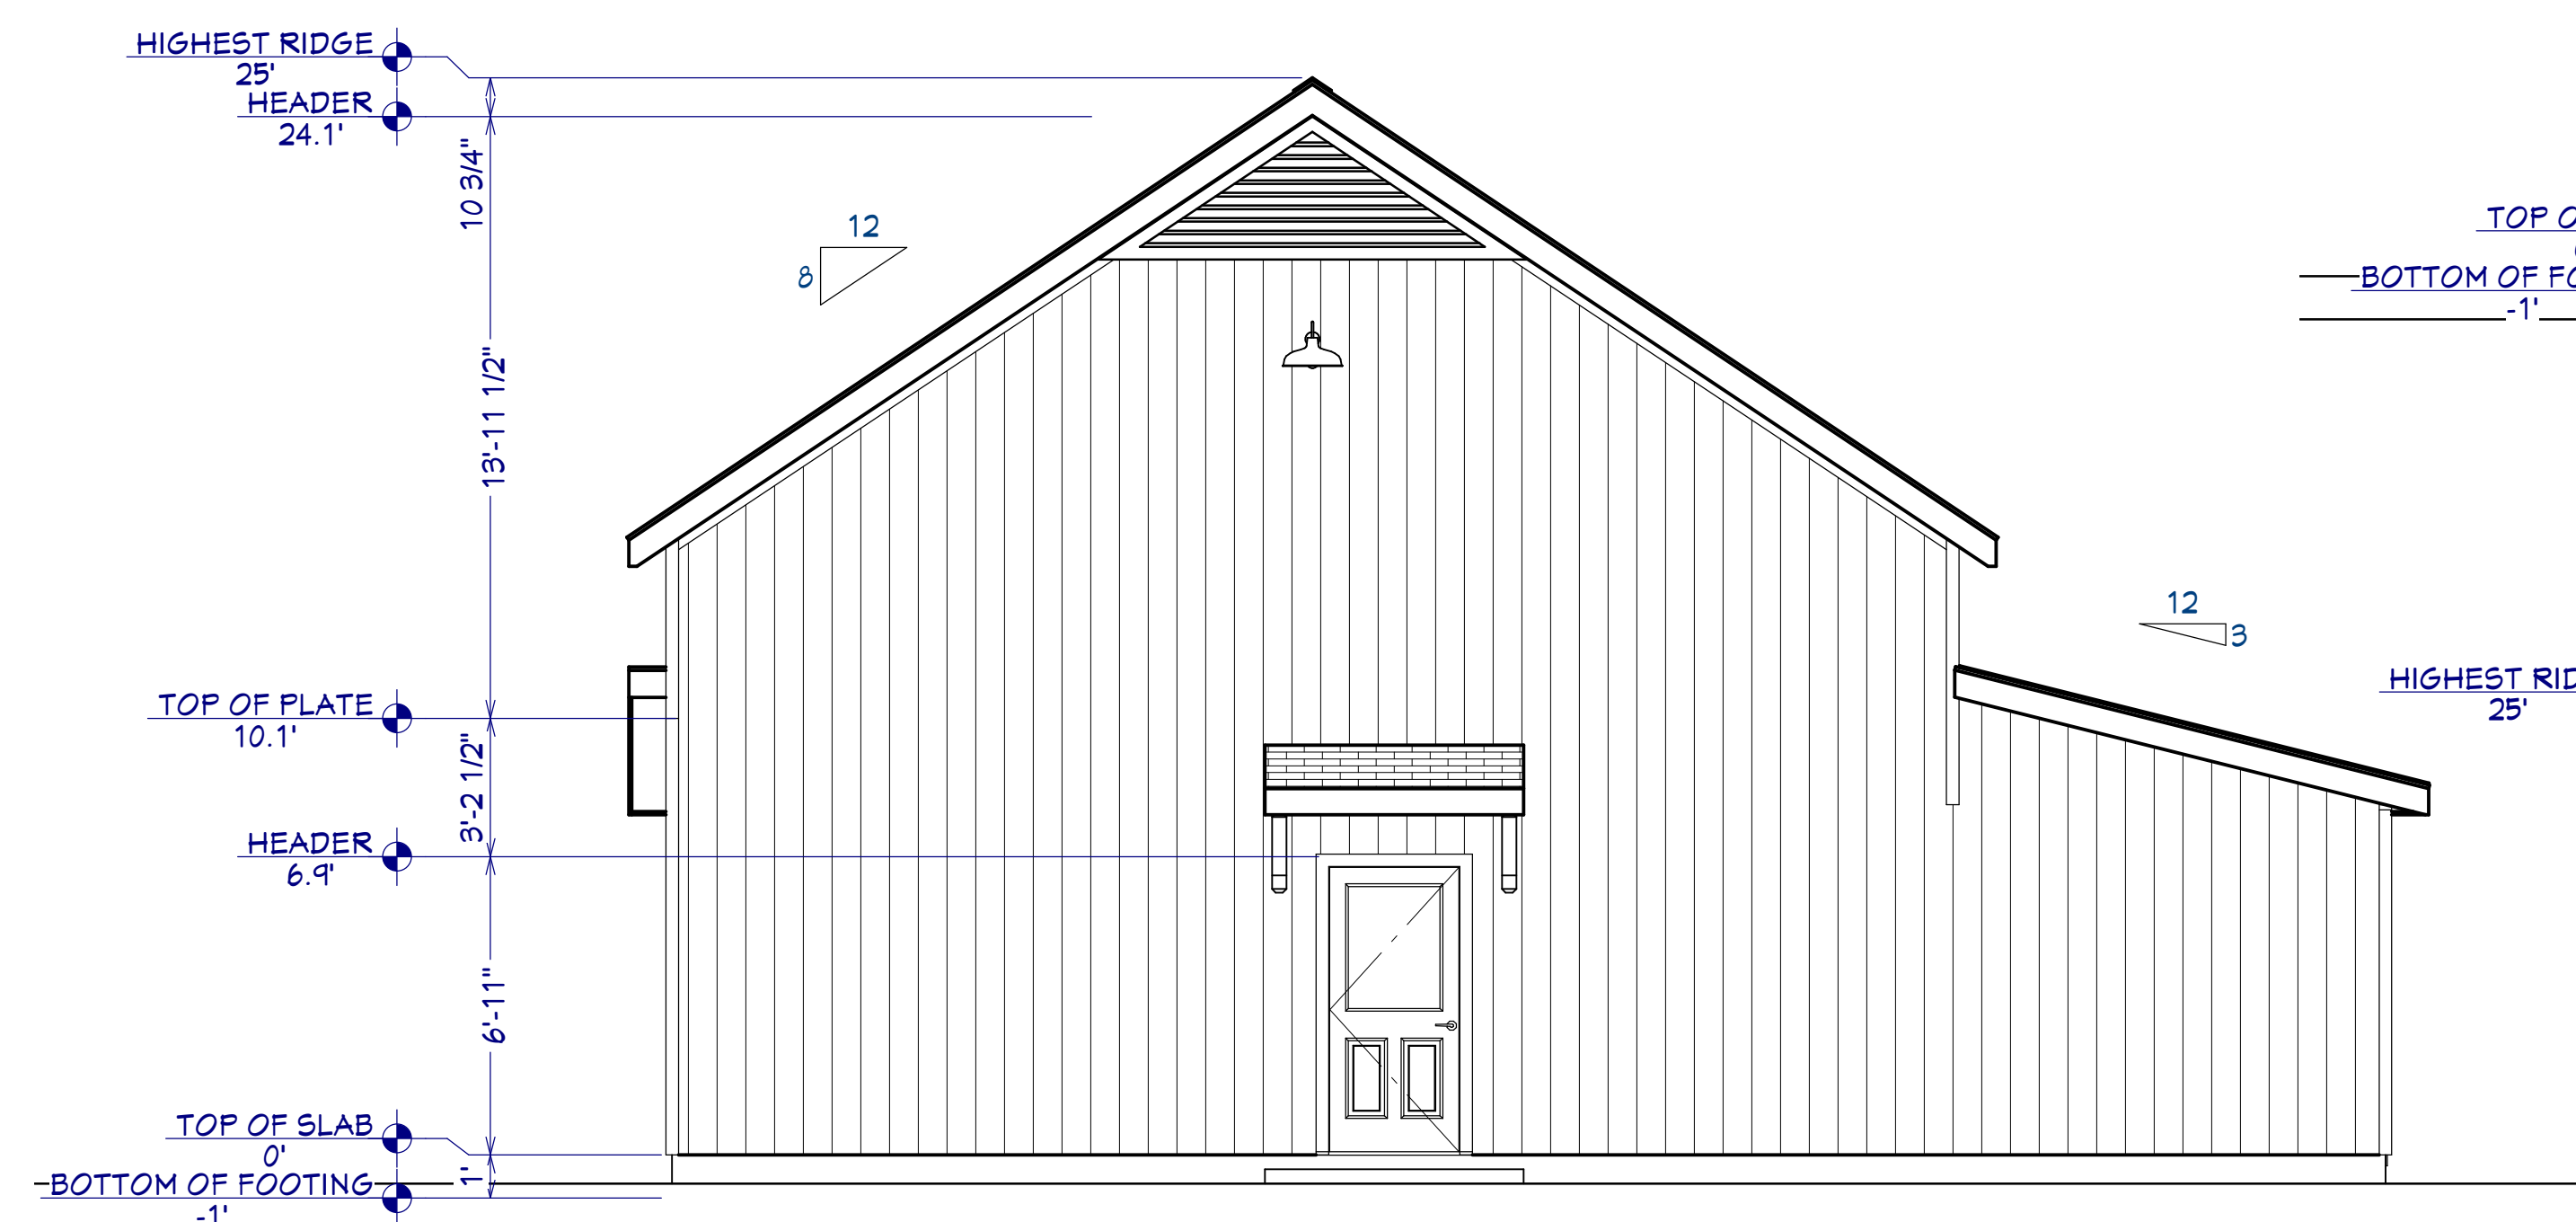

**BACK ELEVATION**

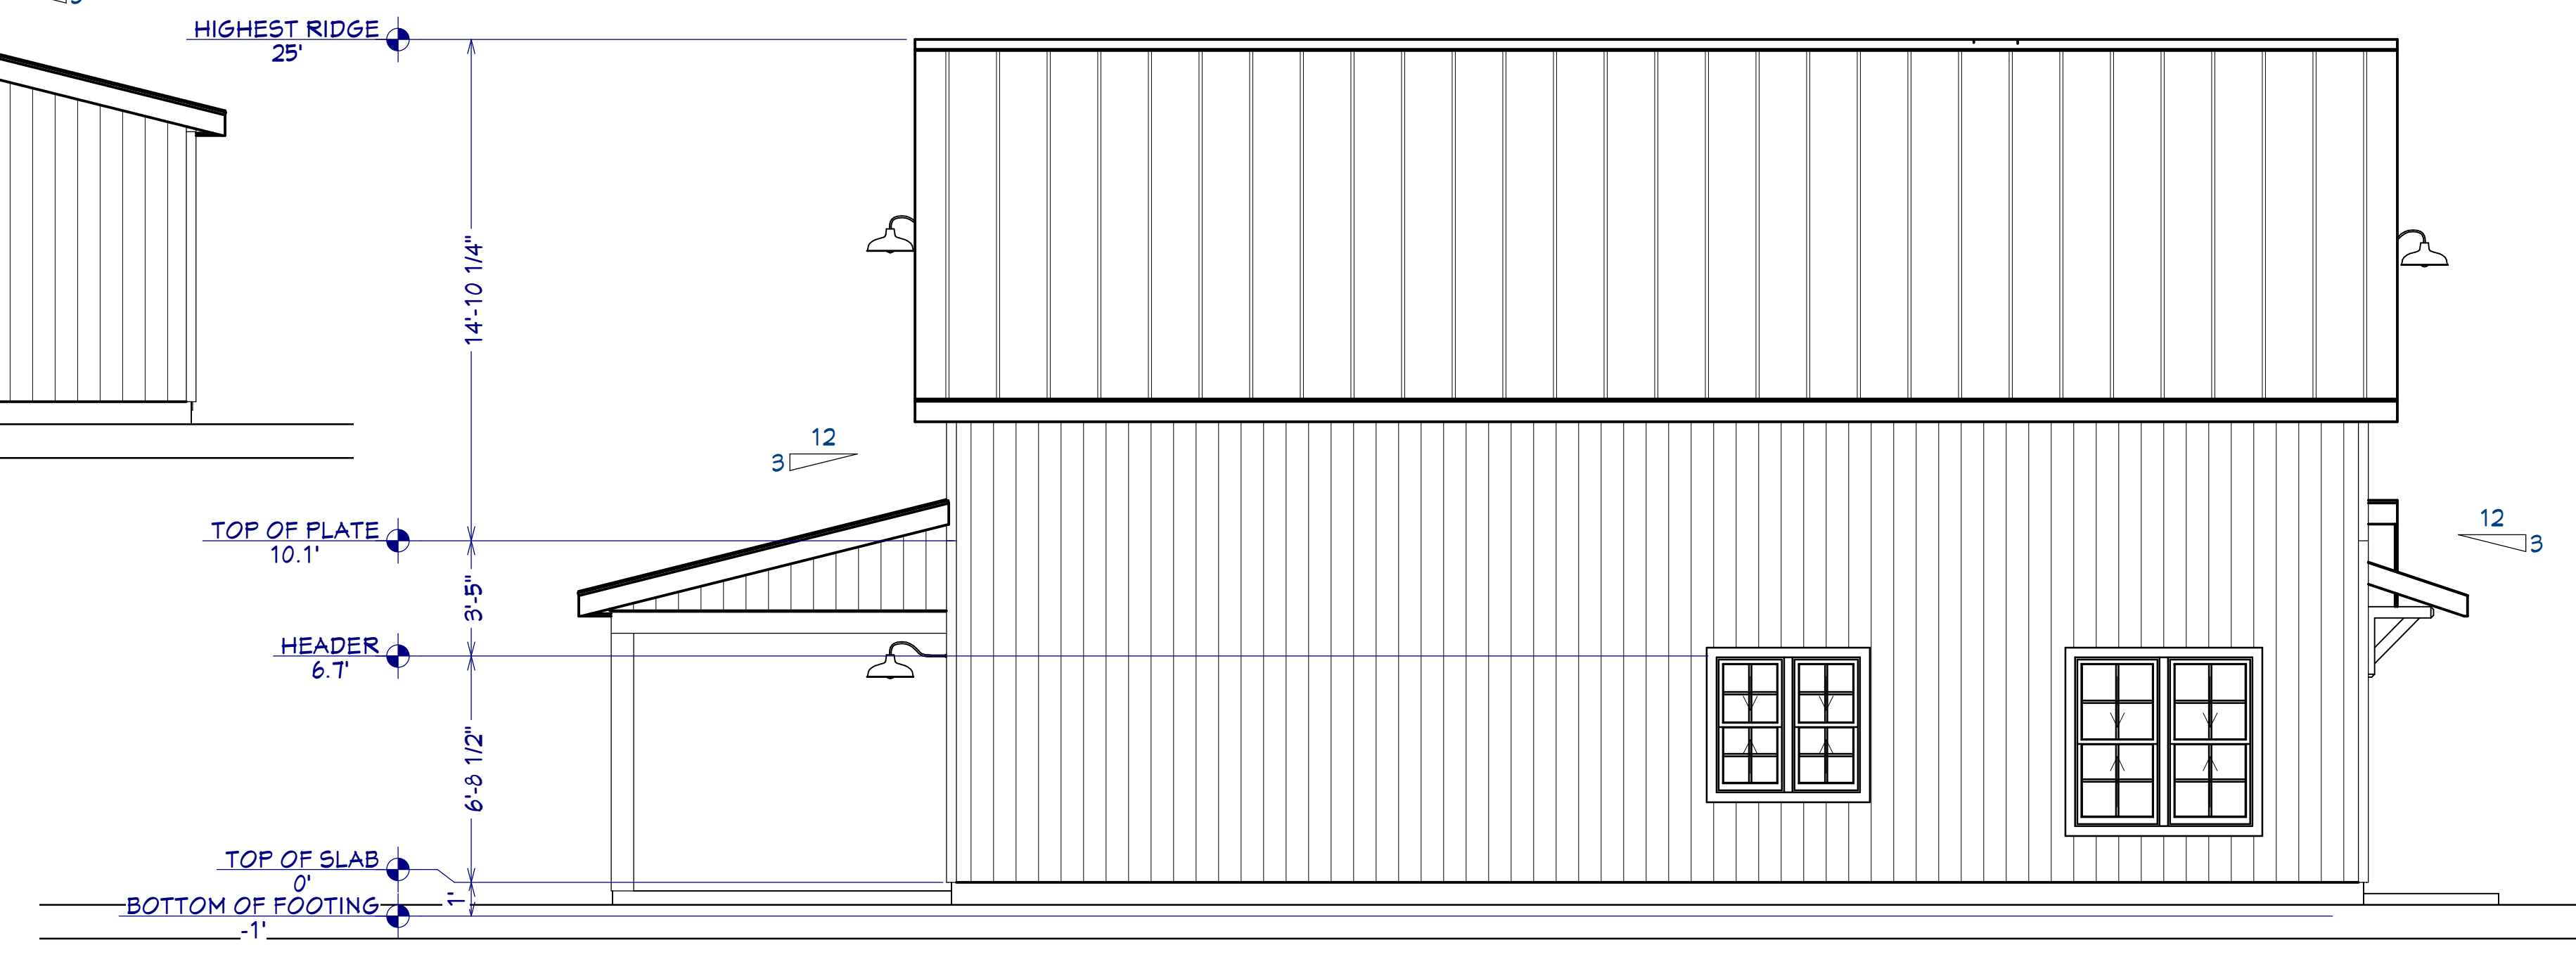

**RIGHT ELEVATION**



NO.	DESCRIPTION	BY	DATE

CLIENT APPROVAL

SHEET TITLE:  
**FRAMING PLAN**

PROJECT DESCRIPTION:  
**BRIAN & TRACI SHIREY  
HARNETT COUNTY, NC**

DRAWINGS PROVIDED BY:  
**AD Designs**  
760 EMERALD AVE.  
KODAK, TN 37764  
910-475-7954

DATE:


5/4/2024

SCALE:


1/4" = 1'

SHEET:


**A501**

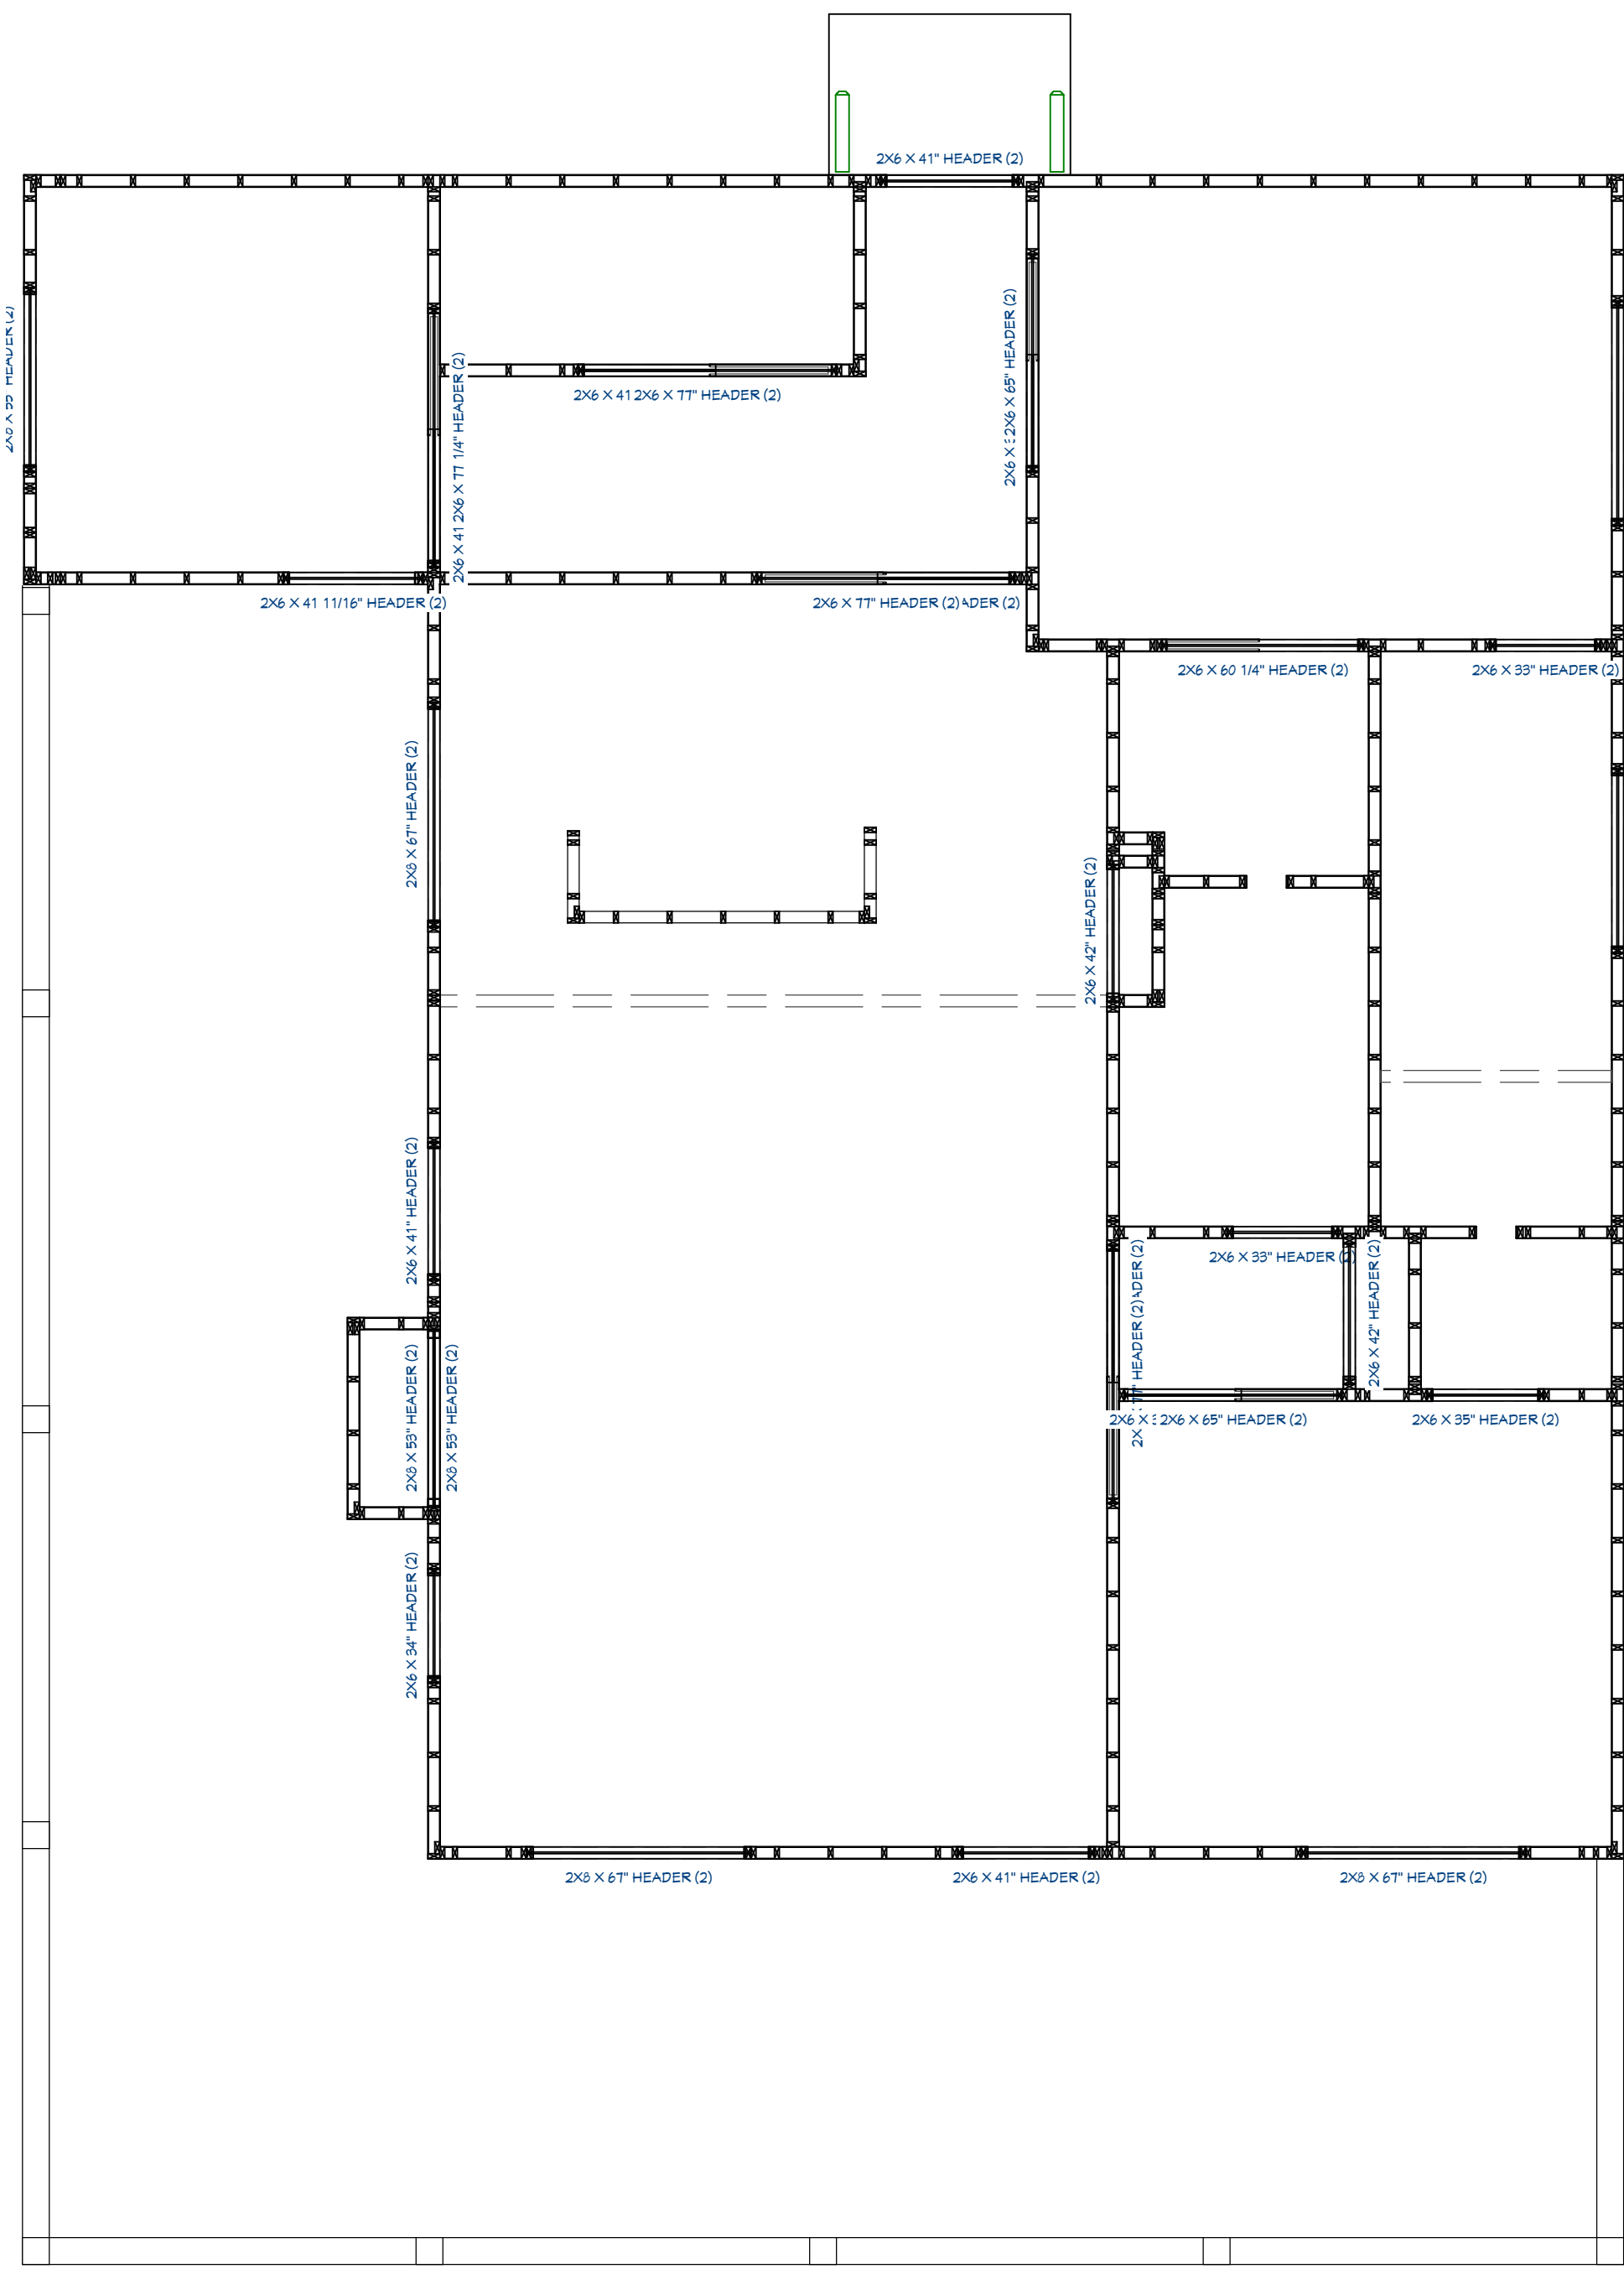

Framing, Floor Plan View

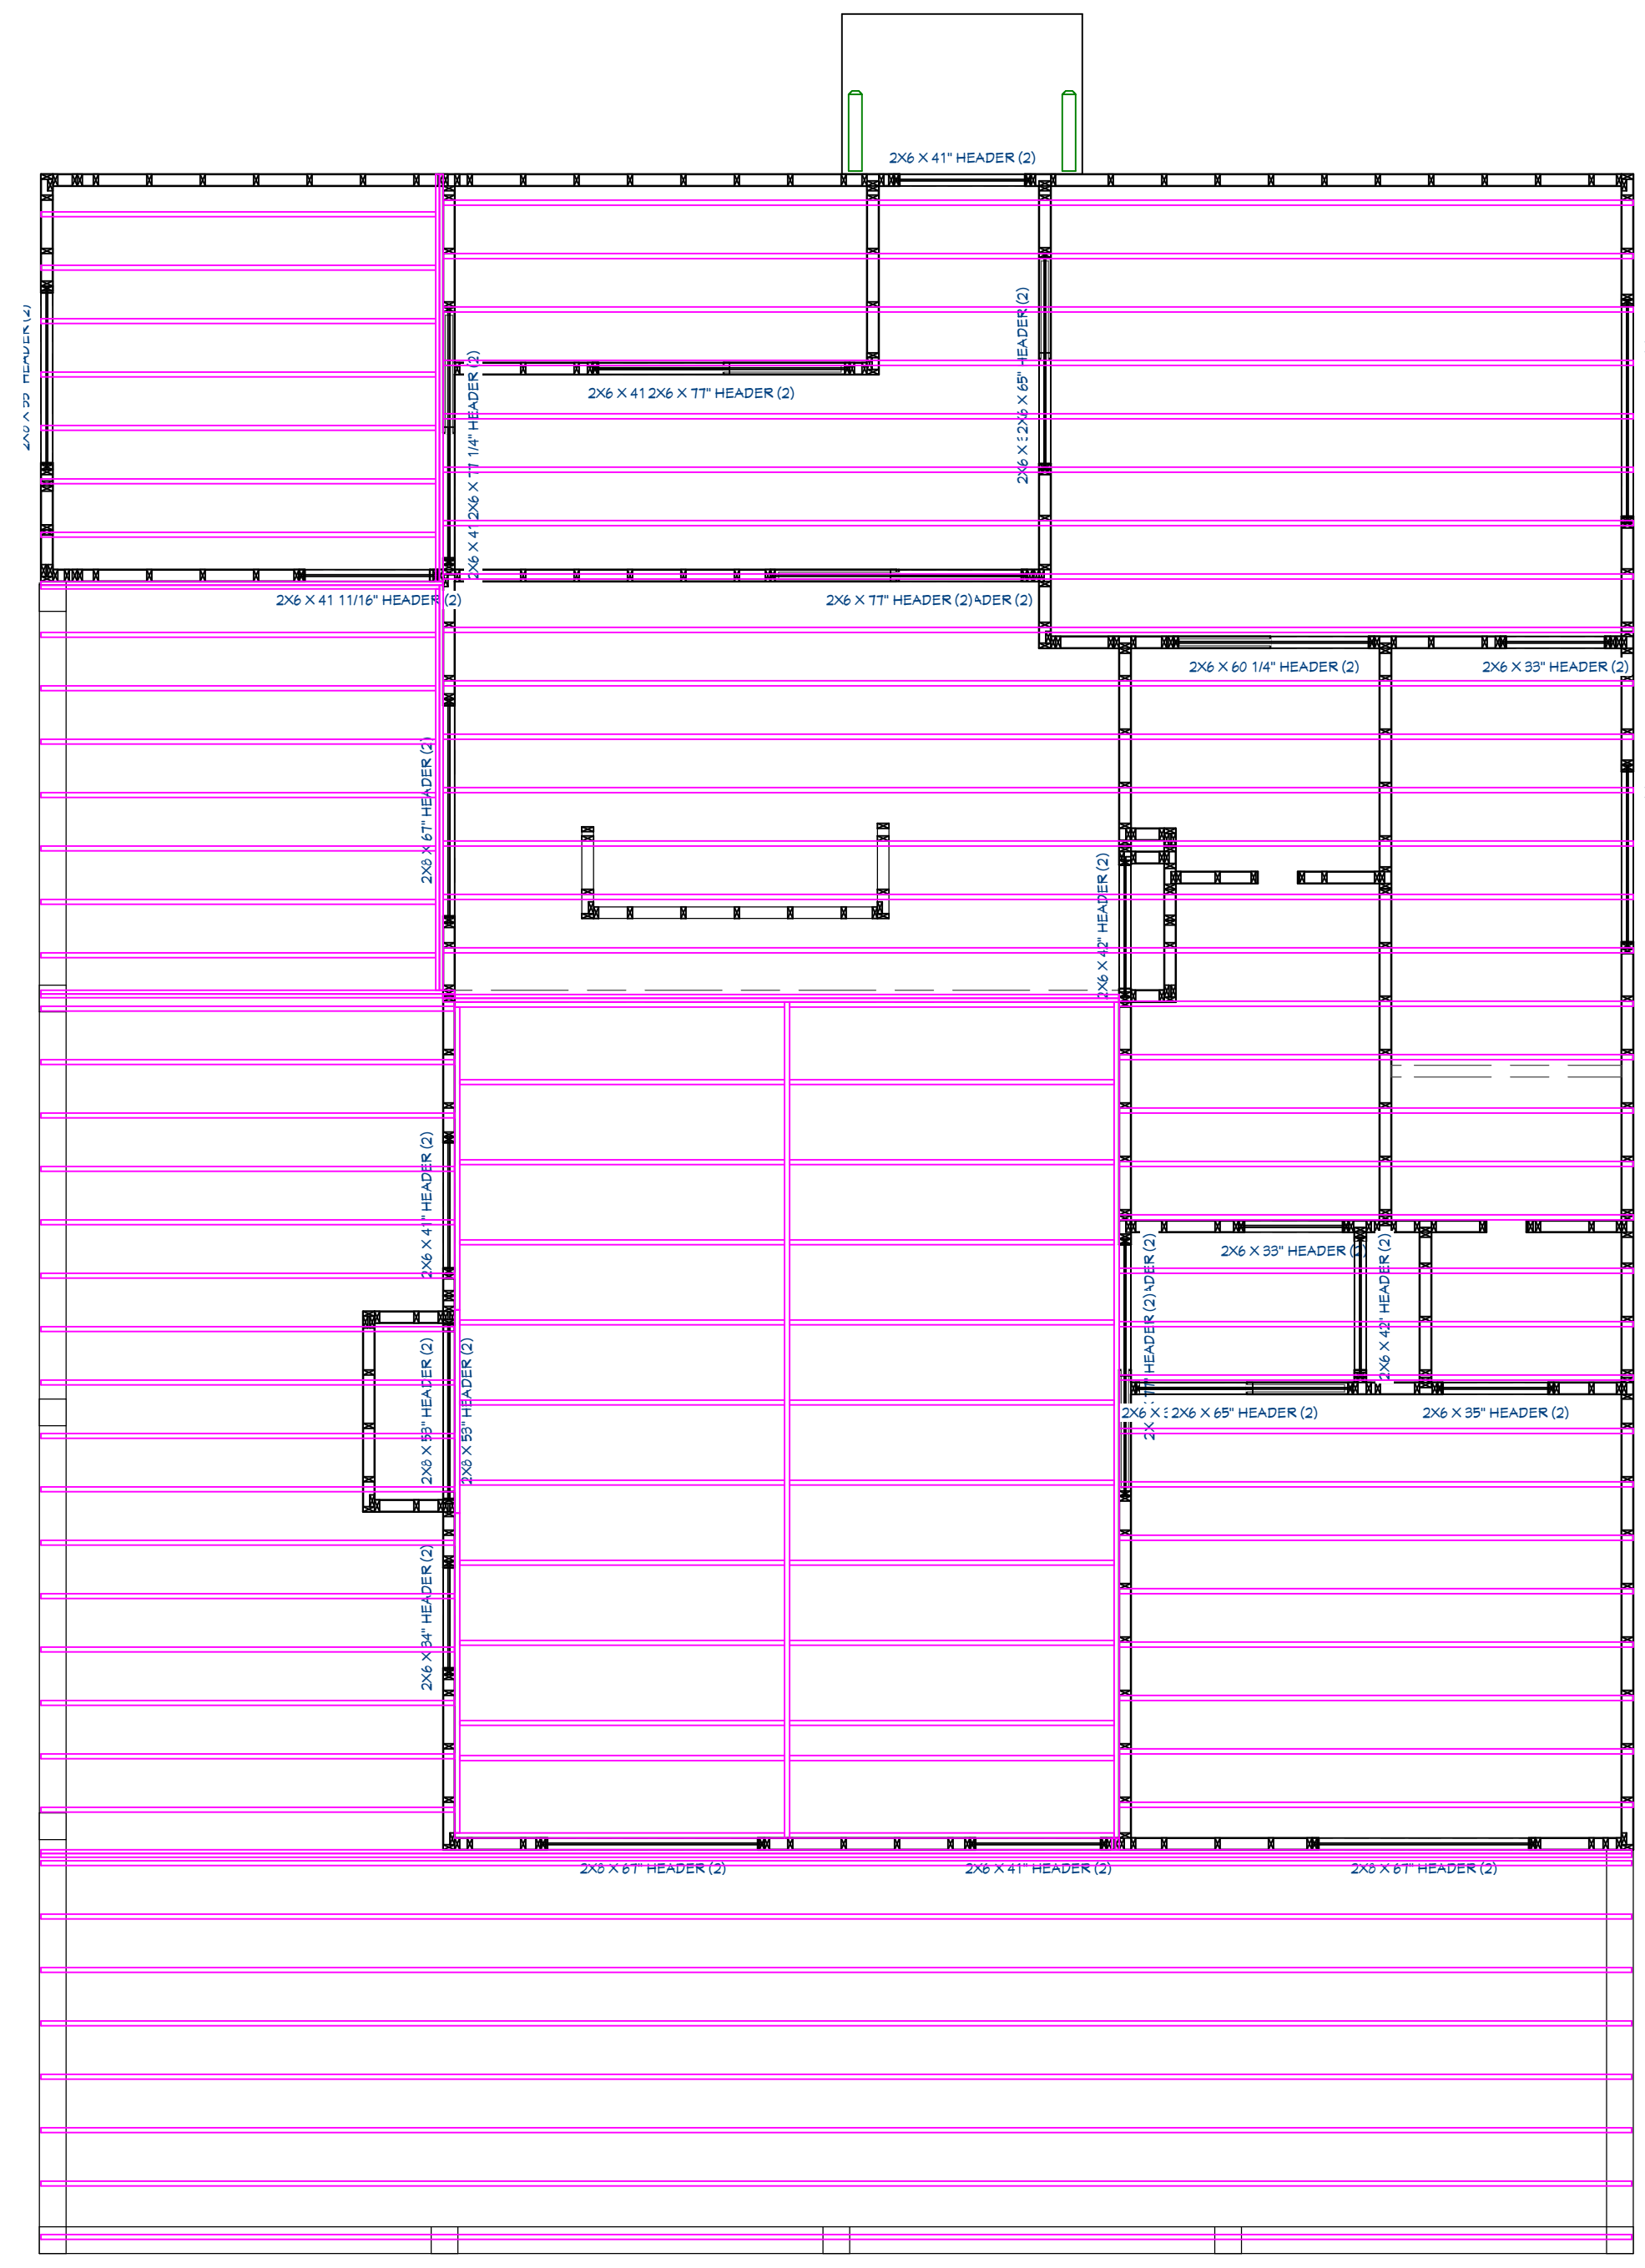

Framing, Ceiling Plan View

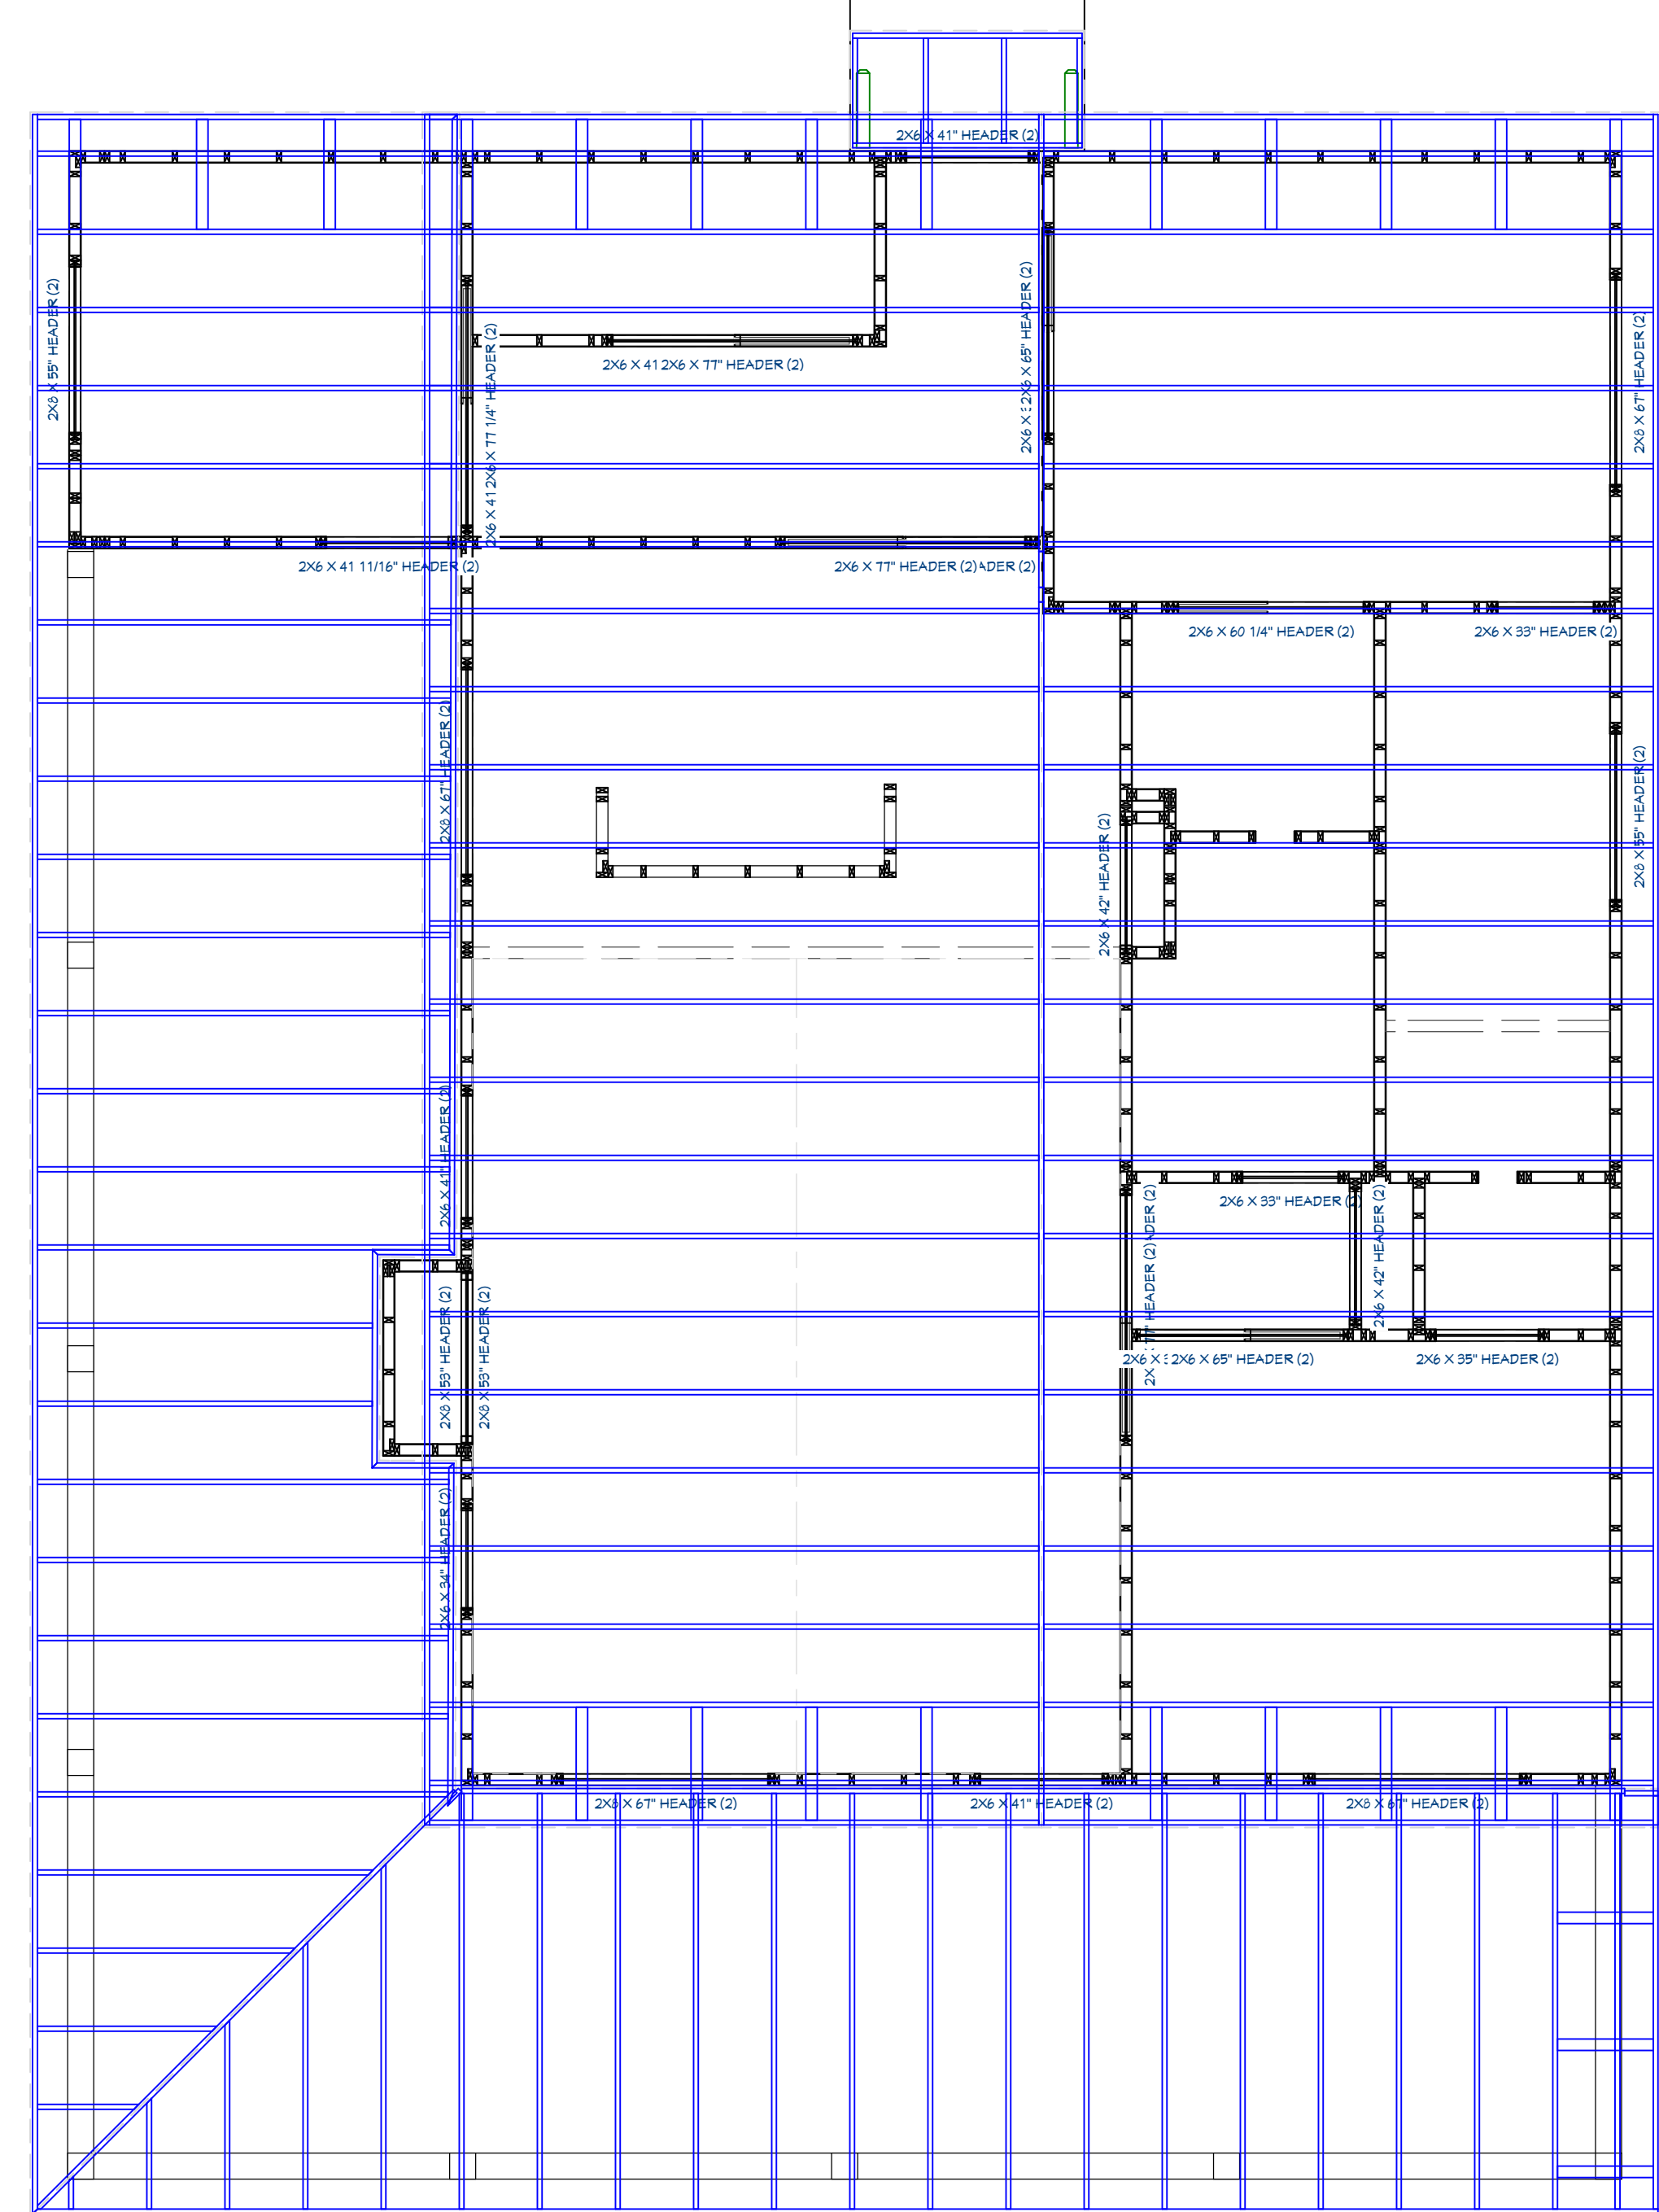

Framing, Roof Plan View