


Front Elevation
SCALE: 1/2" = 1'-0"



Rear Elevation
SCALE: 1/2" = 1'-0"

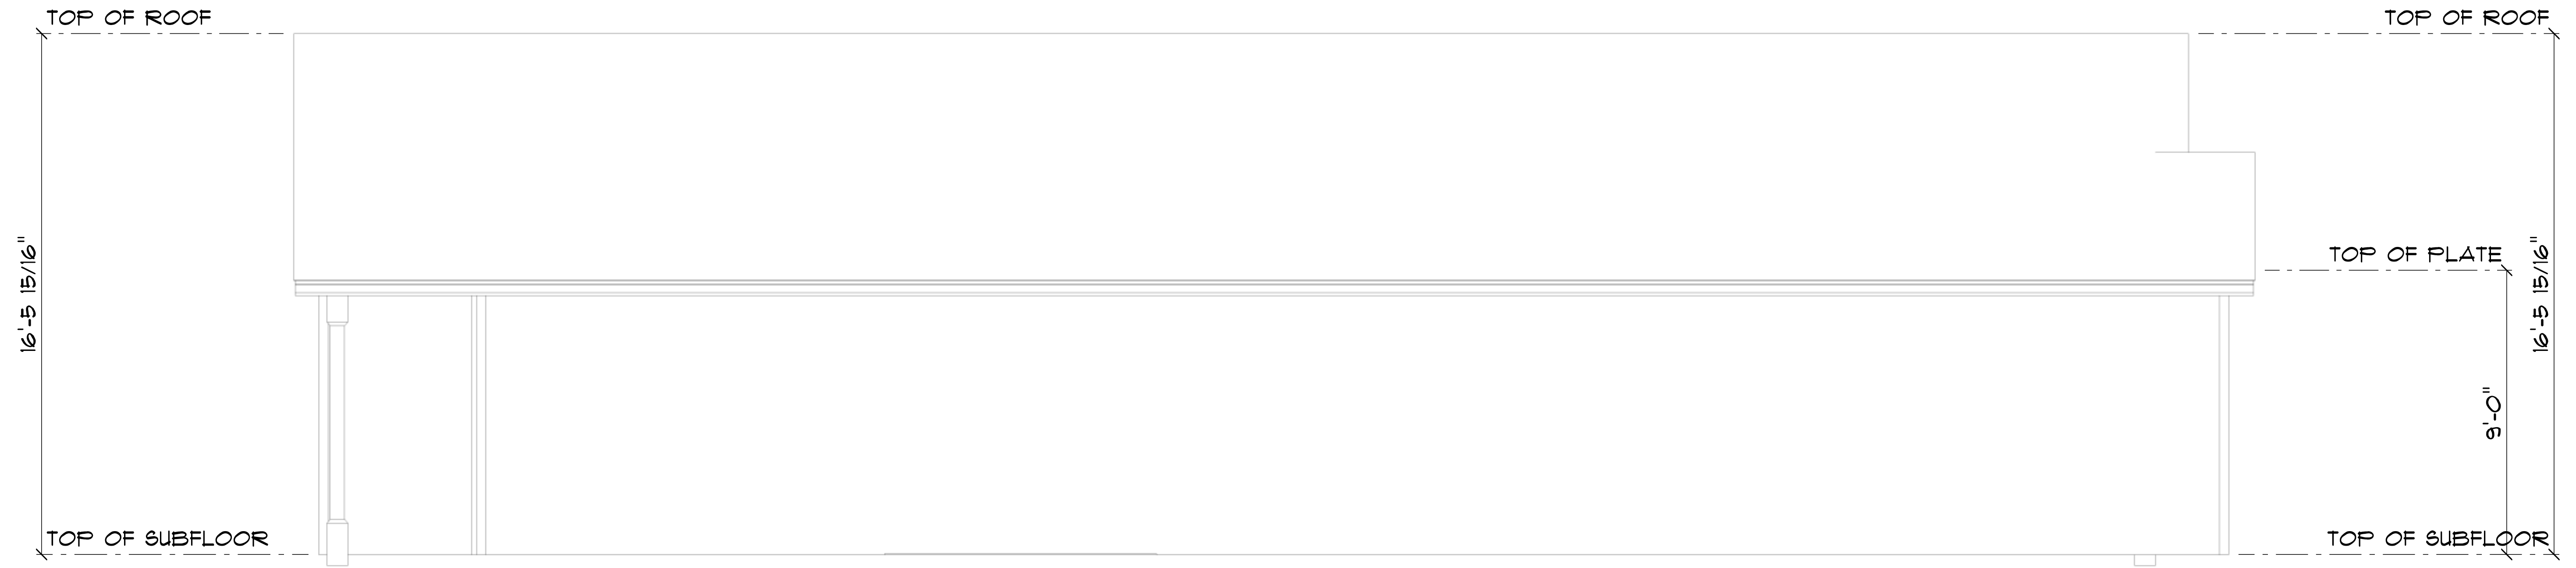

Left Elevation
SCALE: 3/8" = 1'-0"




Right Elevation
SCALE: 3/8" = 1'-0"

APPROVED: _____
CHECKED BY: _____


SECTION LETTER: A
PAGE NUMBERS: 1/3

SCALE: 3/8" = 1'-0"
DRAWN BY: _____
DATE: Sunday, July 28, 2024

Carolina Construction of Fay.
3117 Cope Street
Fayetteville
North Carolina
28306
PHONE: 910-389-4779
FAX: _____
MOBILE: 910-263-2216
rsmith@cchnc.com

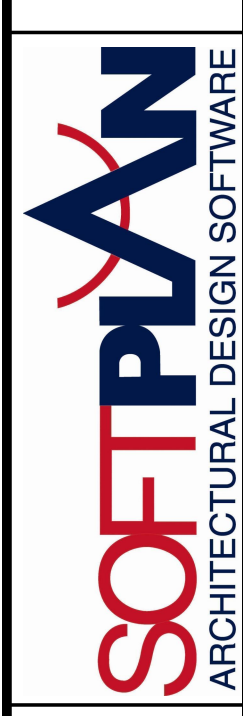


Carolina Construction of Fay
PHONE: _____
FAX: _____
MOBILE: _____

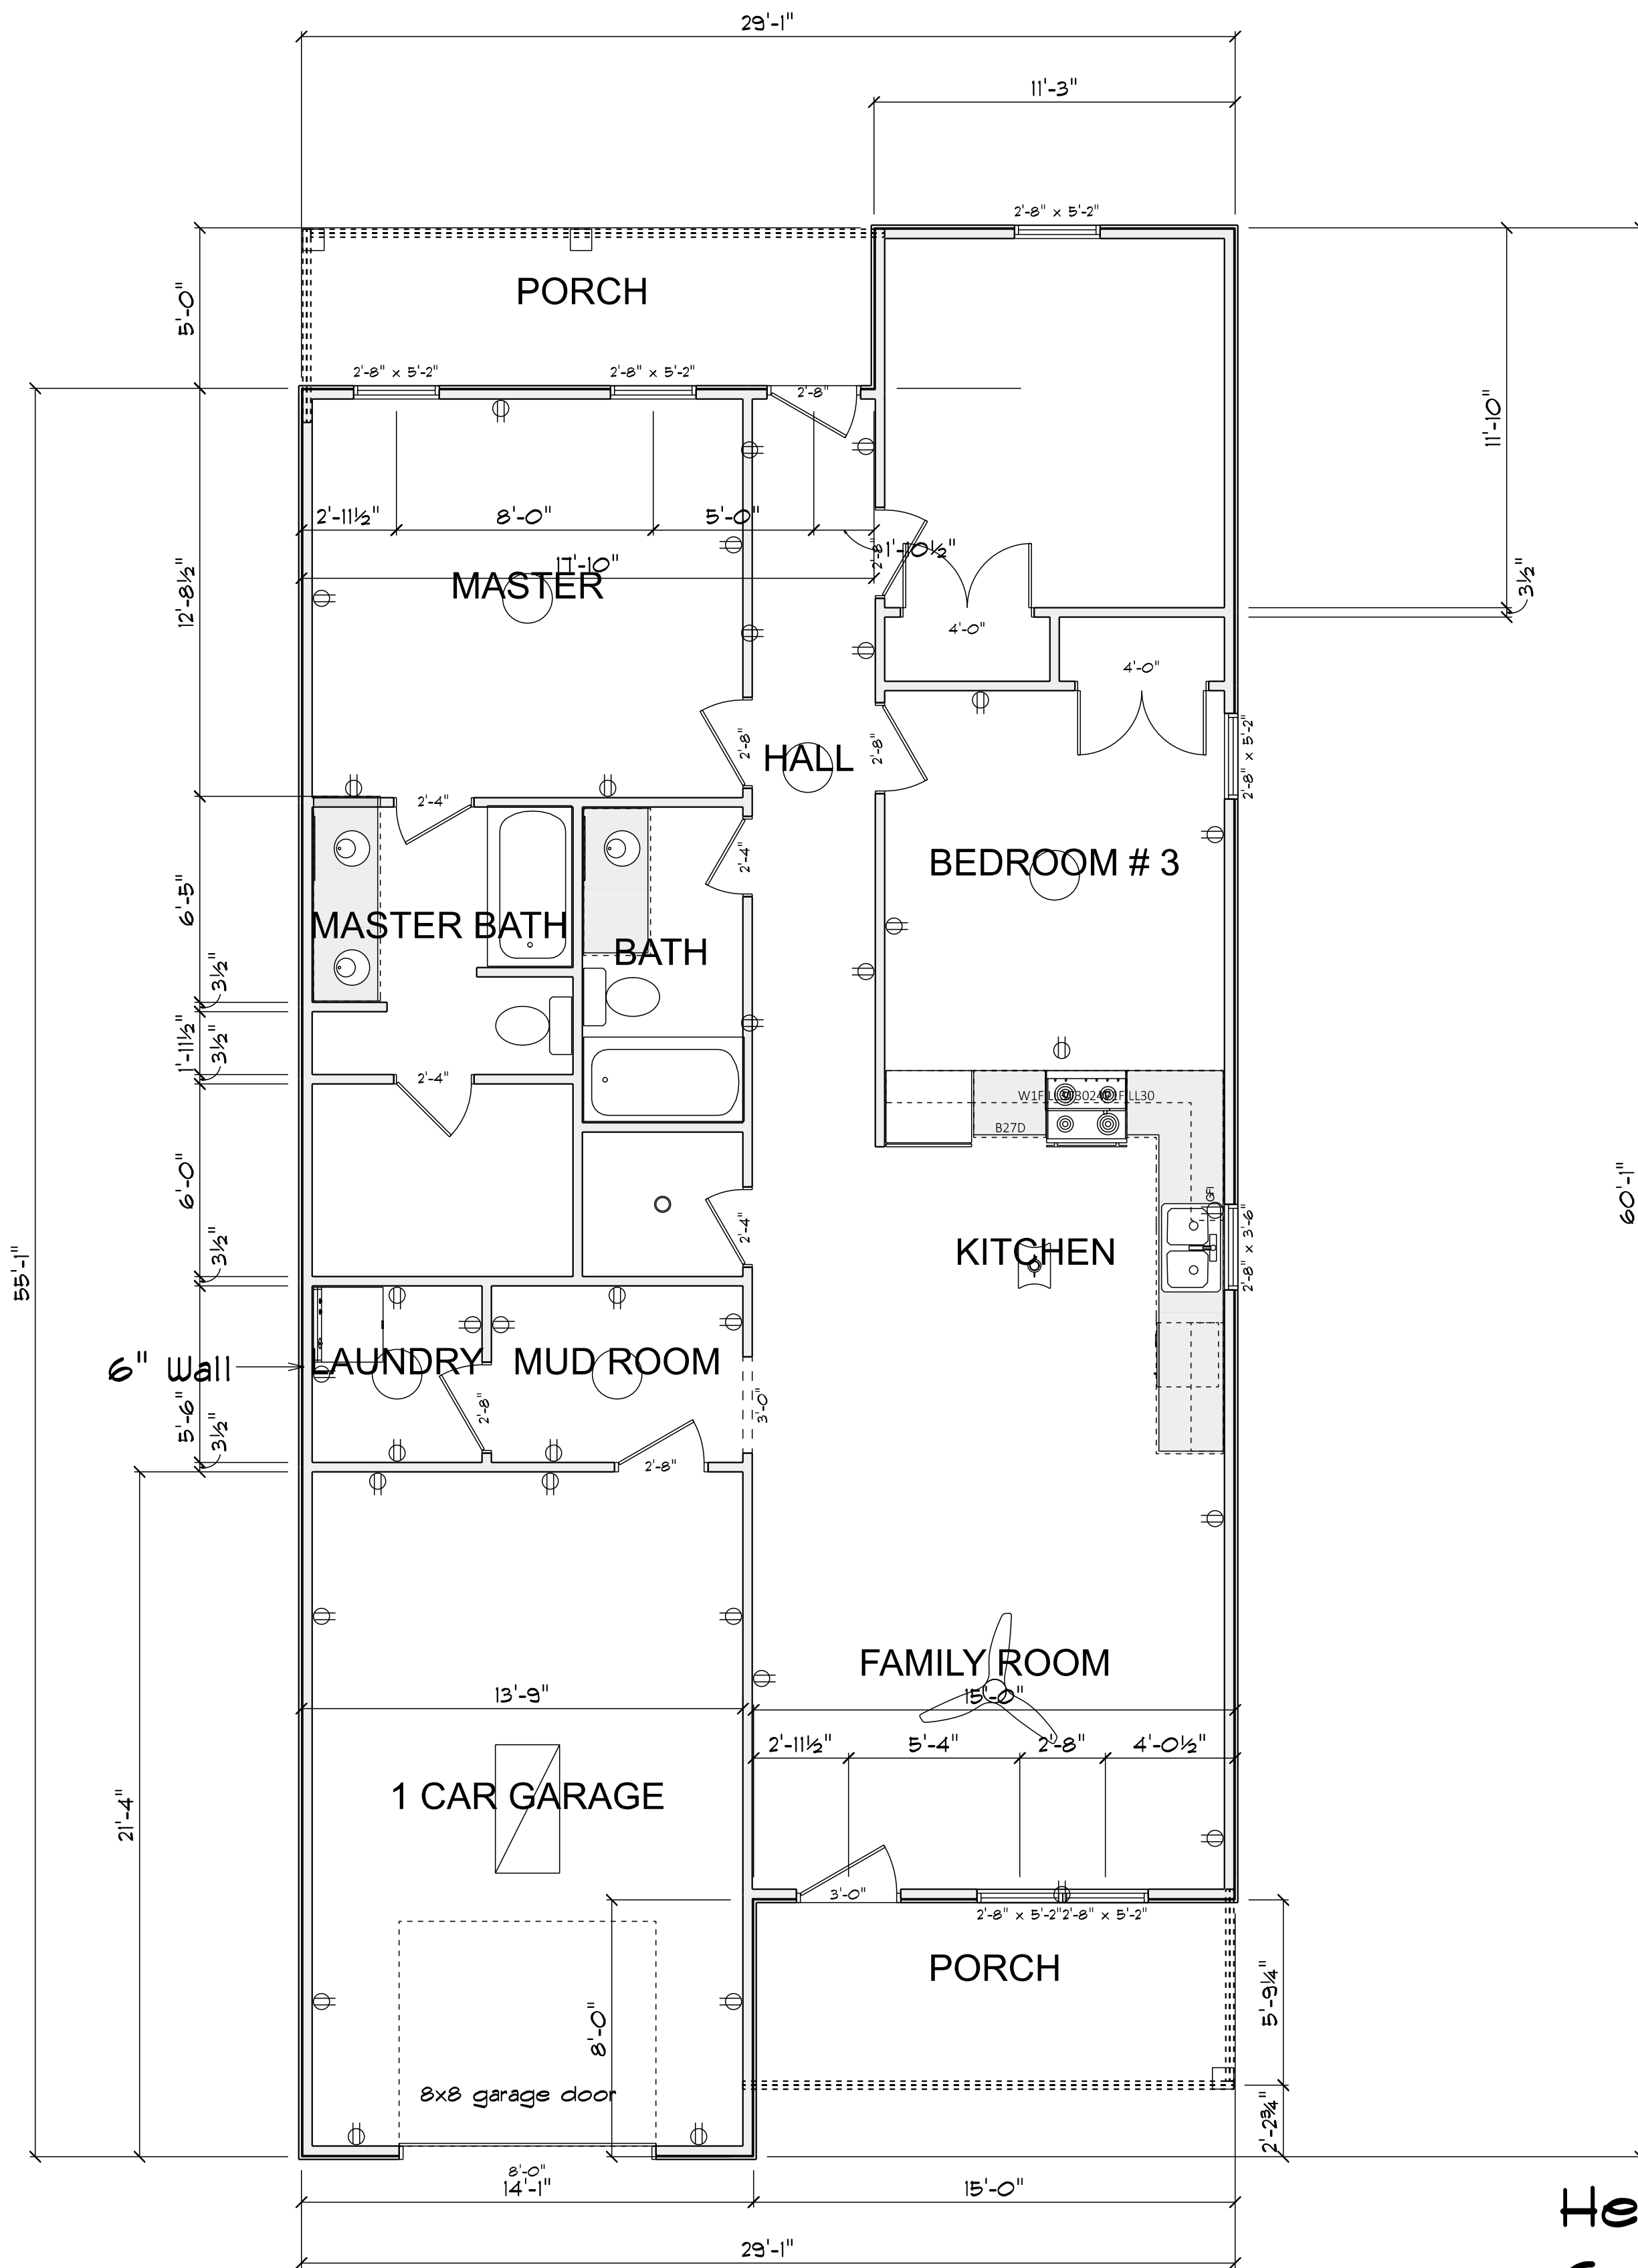

MAIN FLOOR
SCALE: 1/4" = 1'-0"

Heated	1255
Garage	304
Front porch	79
Rear Porch	97
Total	1735

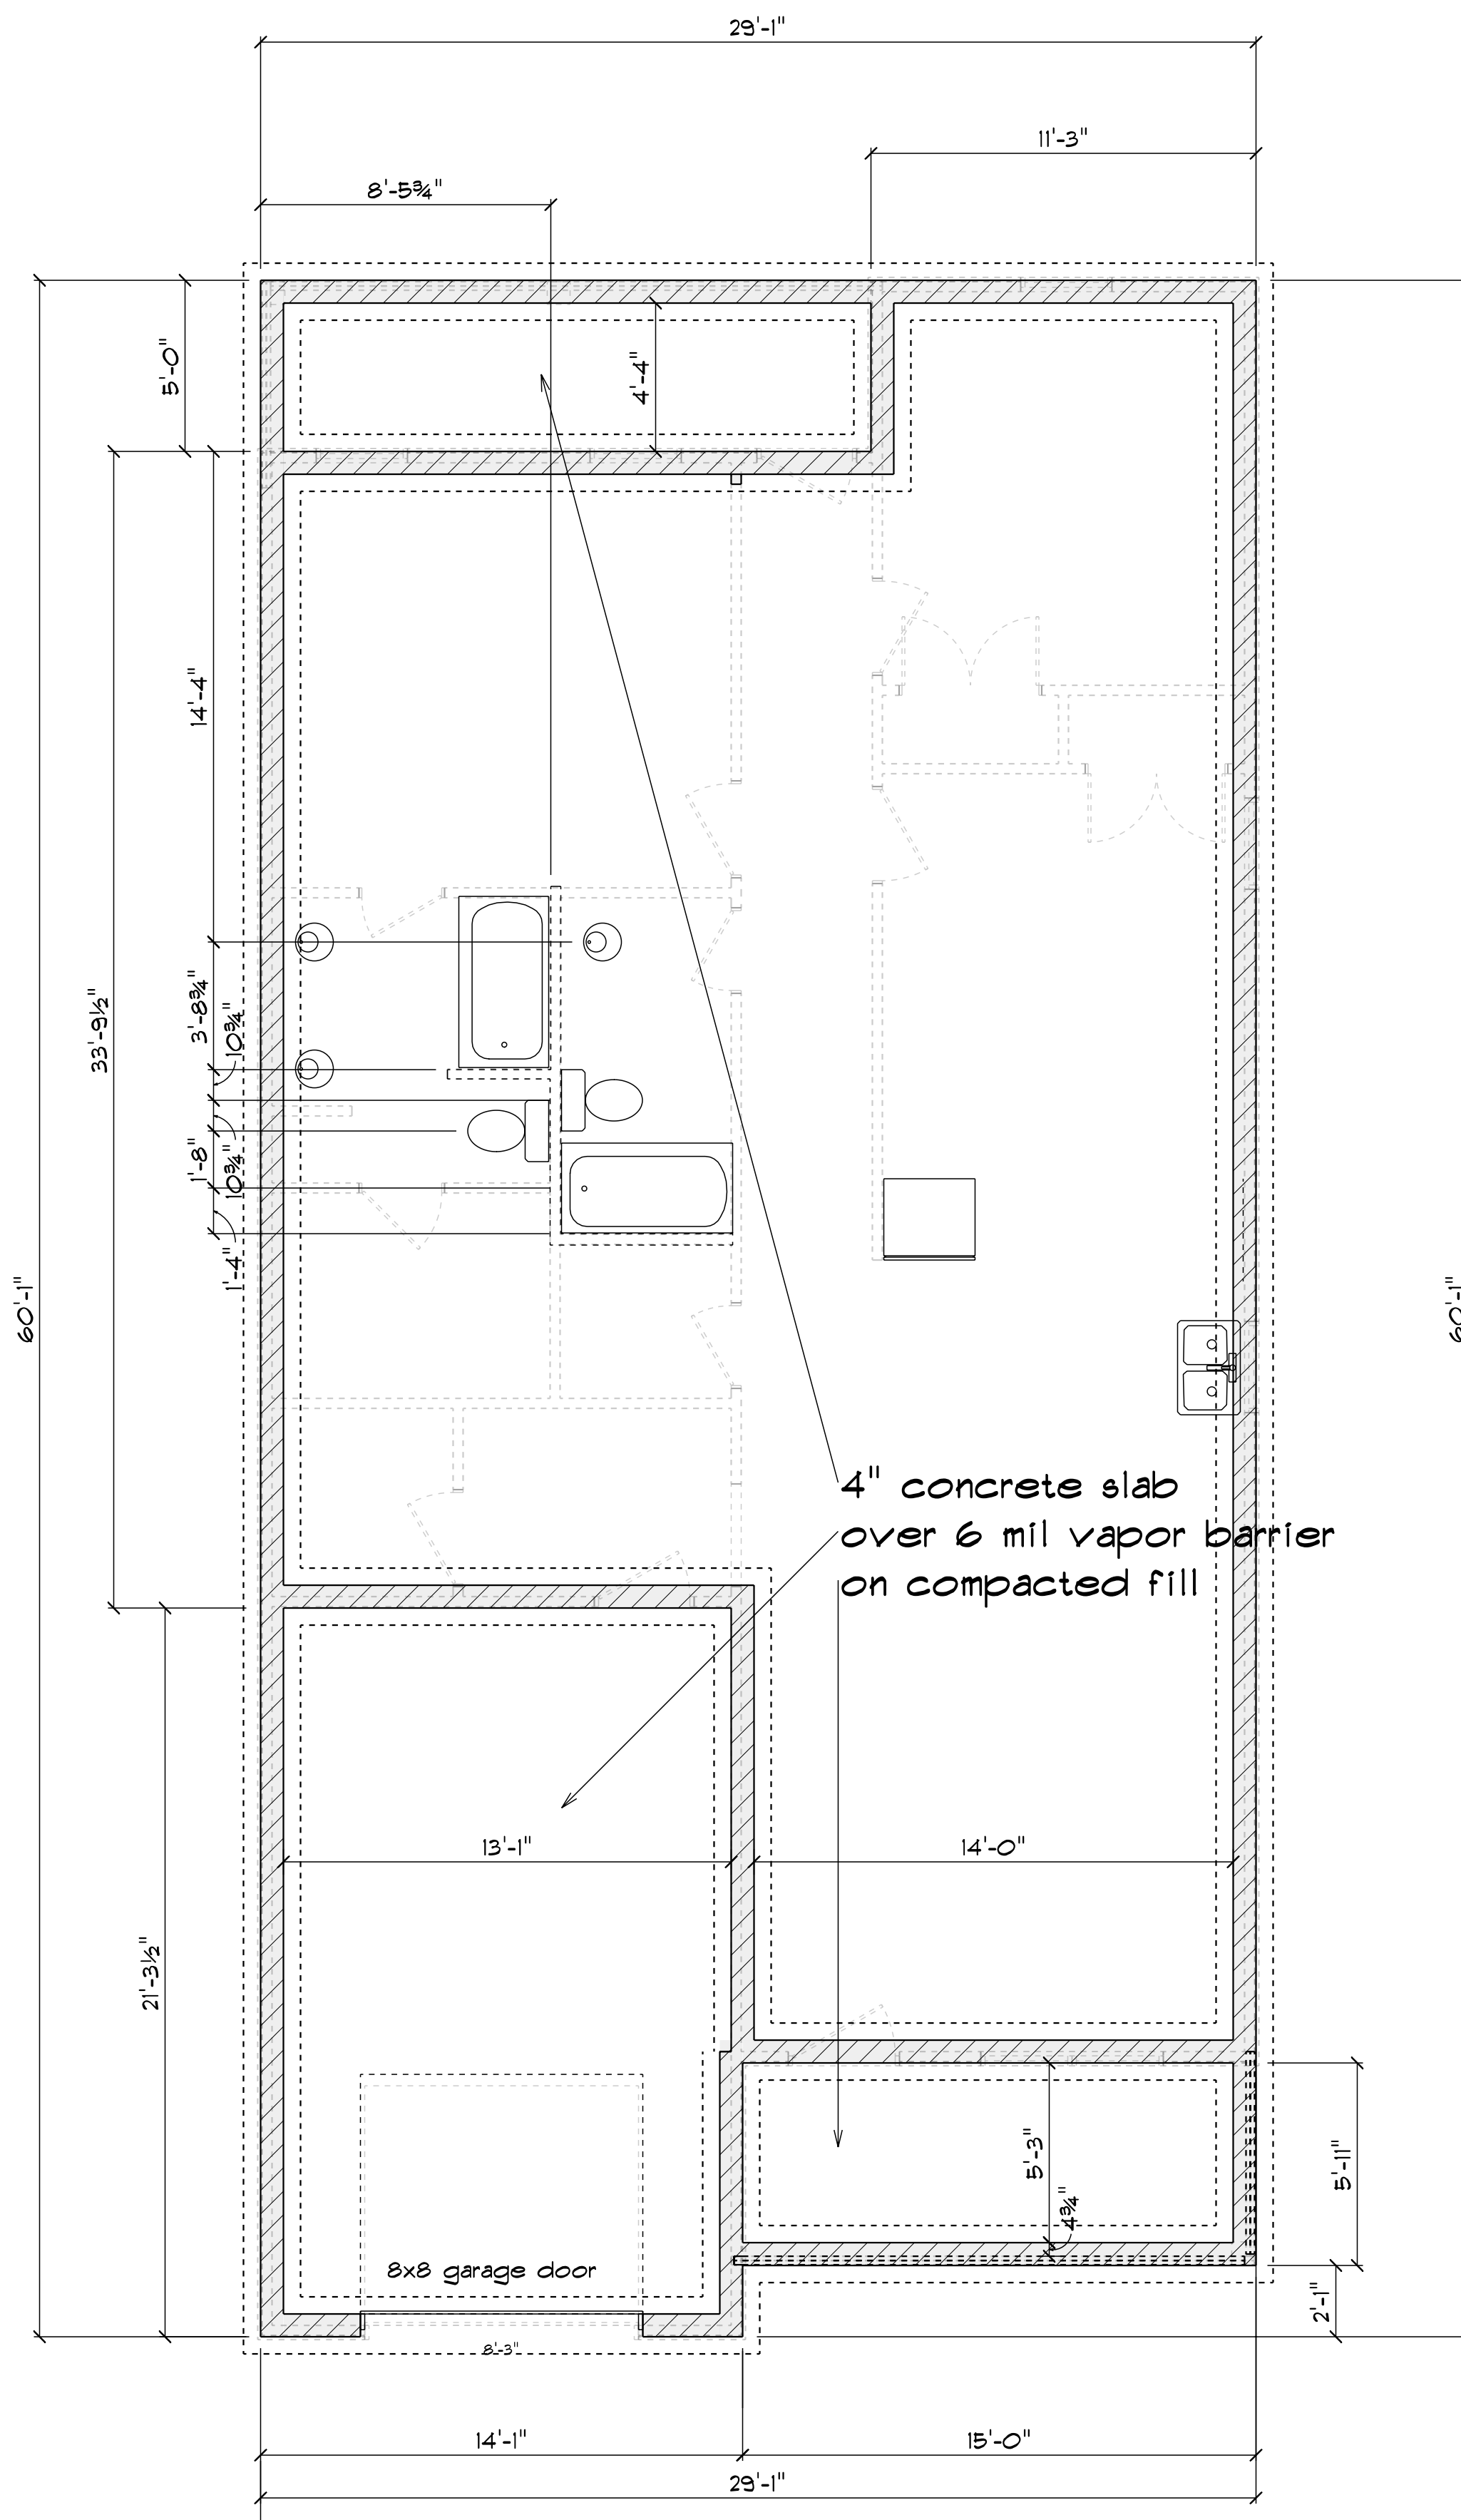

STEM WALL SLAB
SCALE: 1/4" = 1'-0"