




FRONT ELEVATION
SCALE: 3/8" = 1'-0"

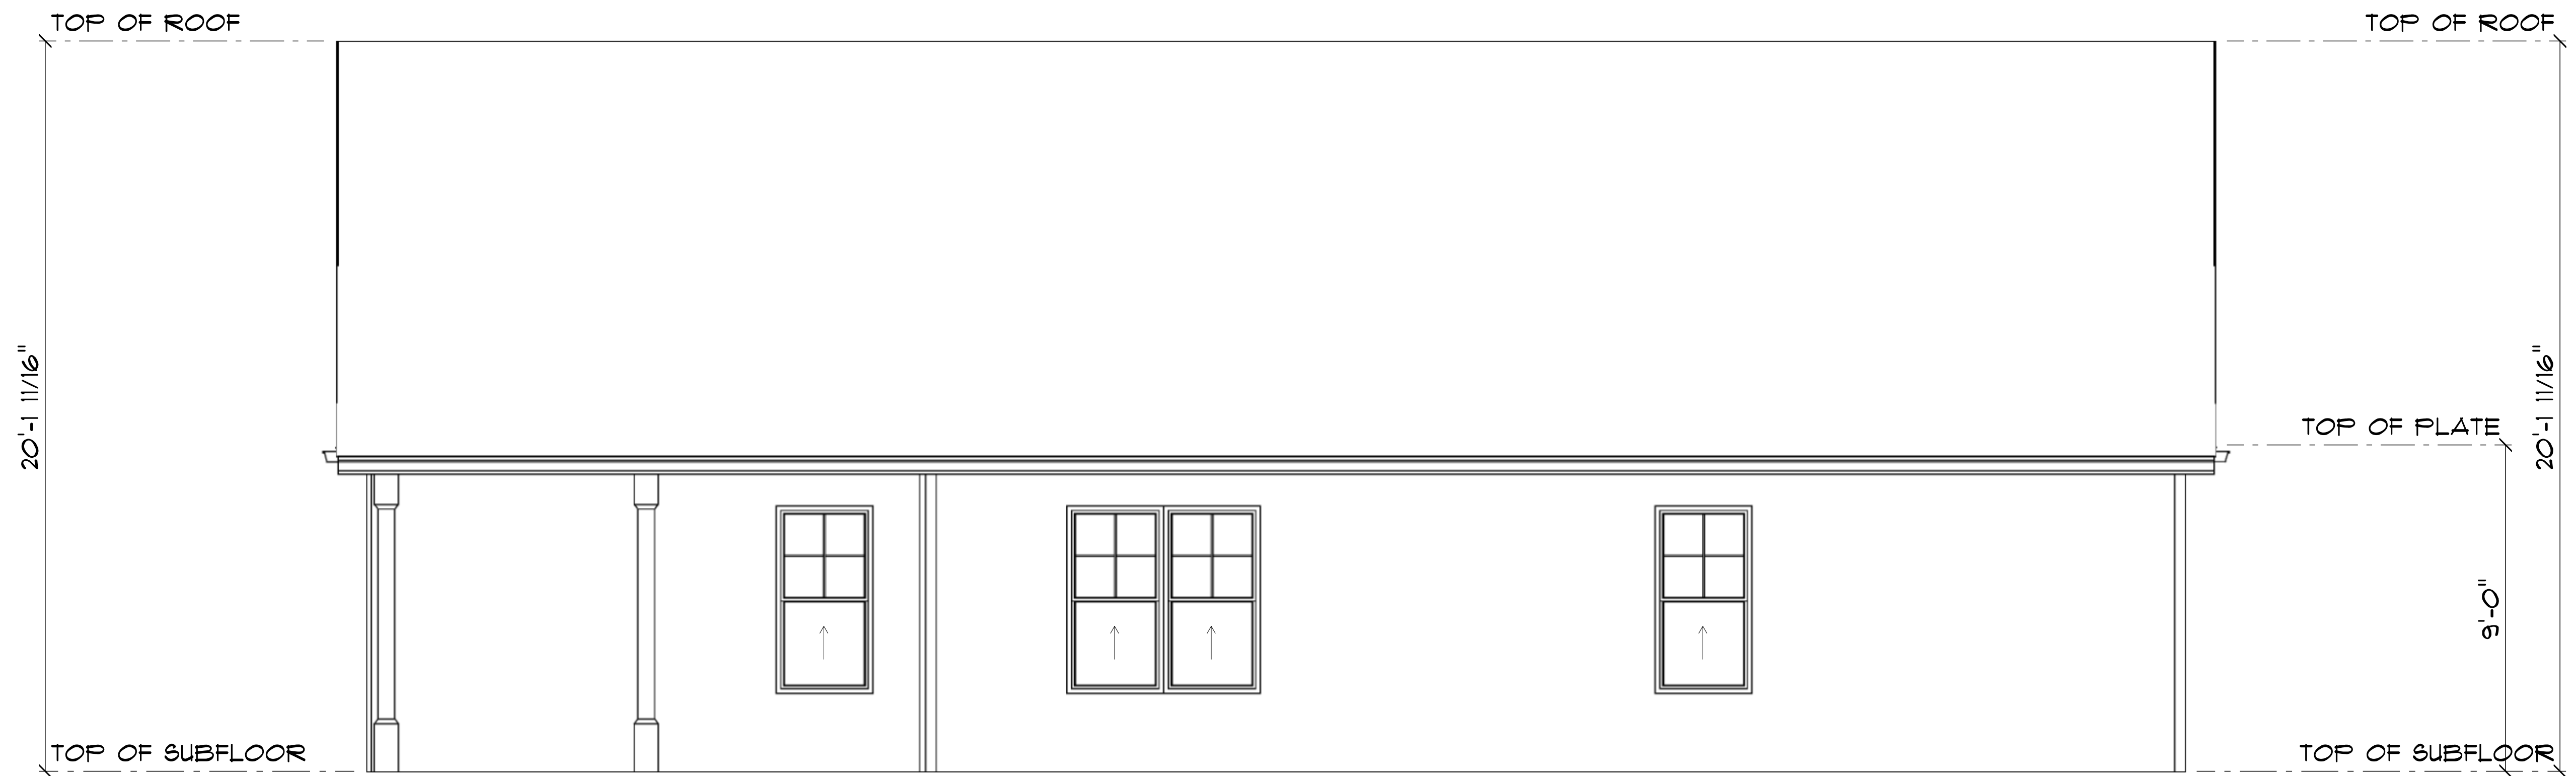

REAR ELEVATION
SCALE: 3/8" = 1'-0"

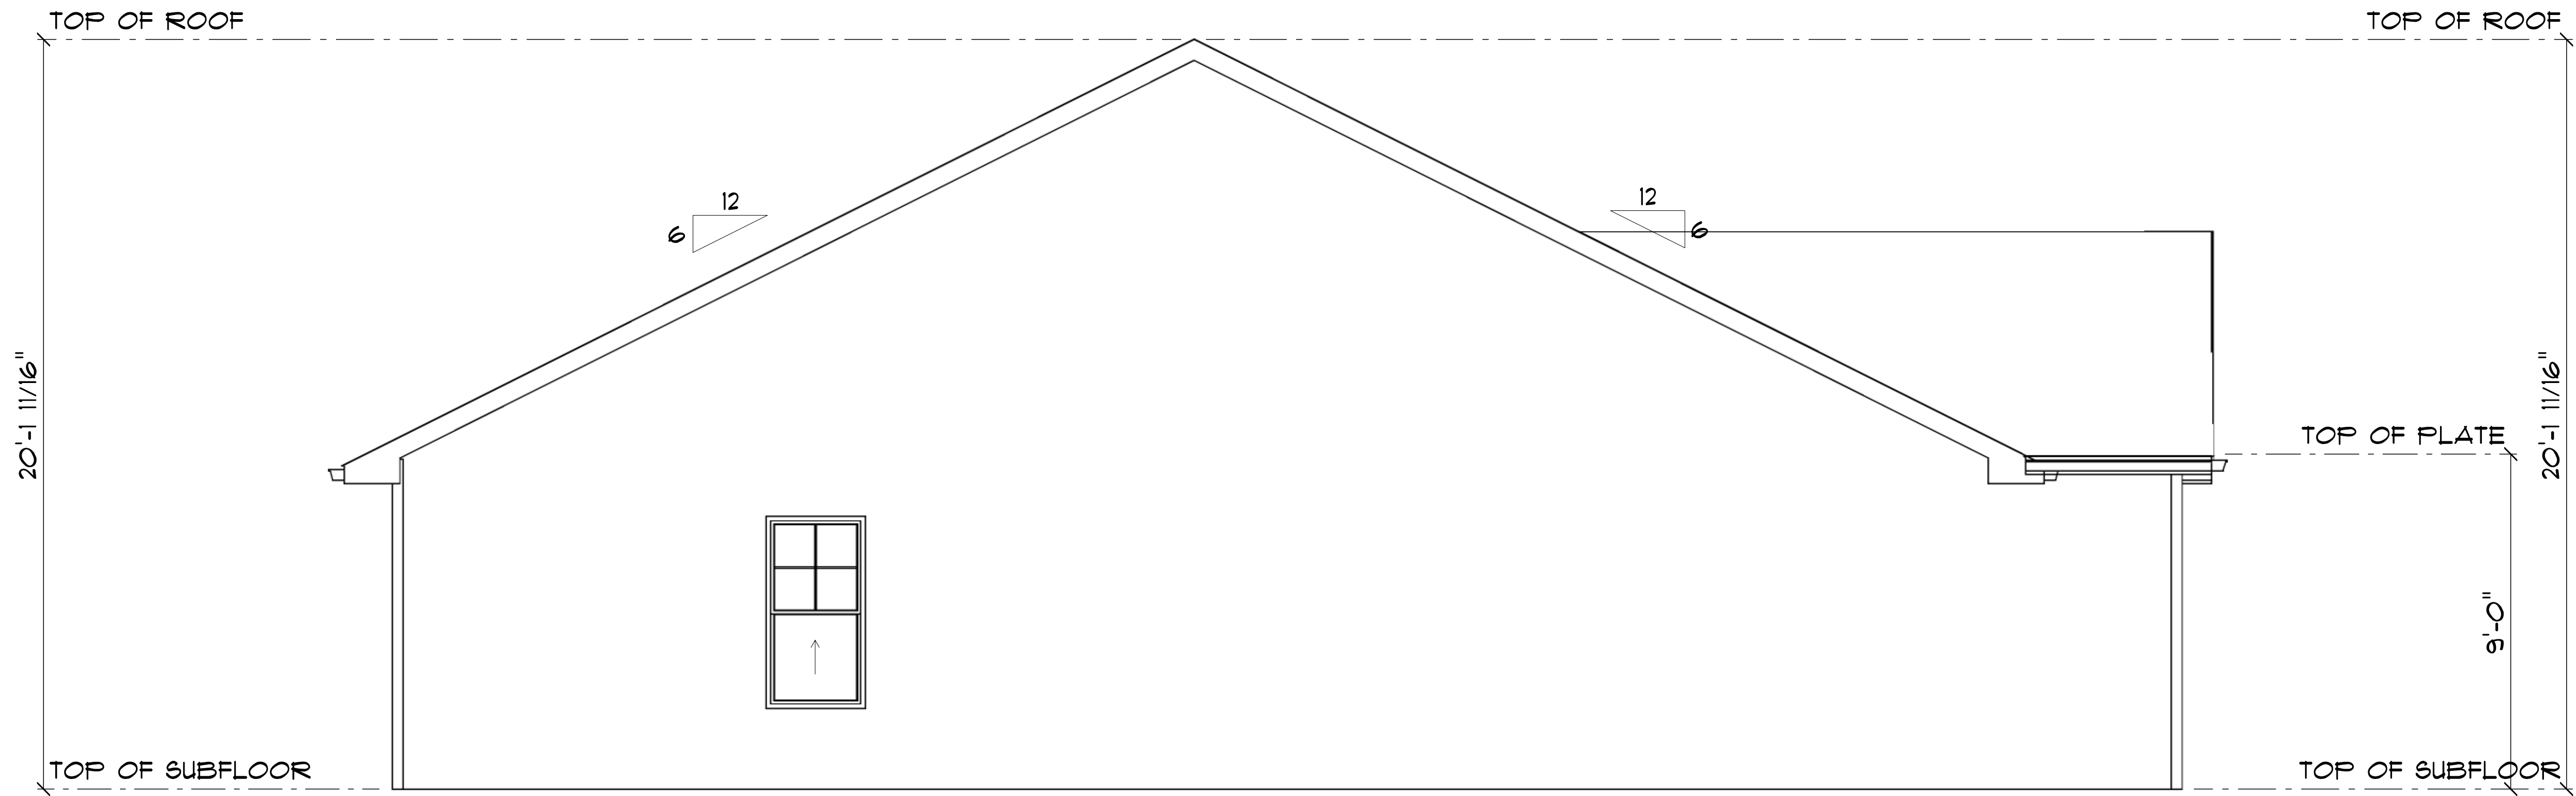

LEFT ELEVATION
SCALE: 3/8" = 1'-0"

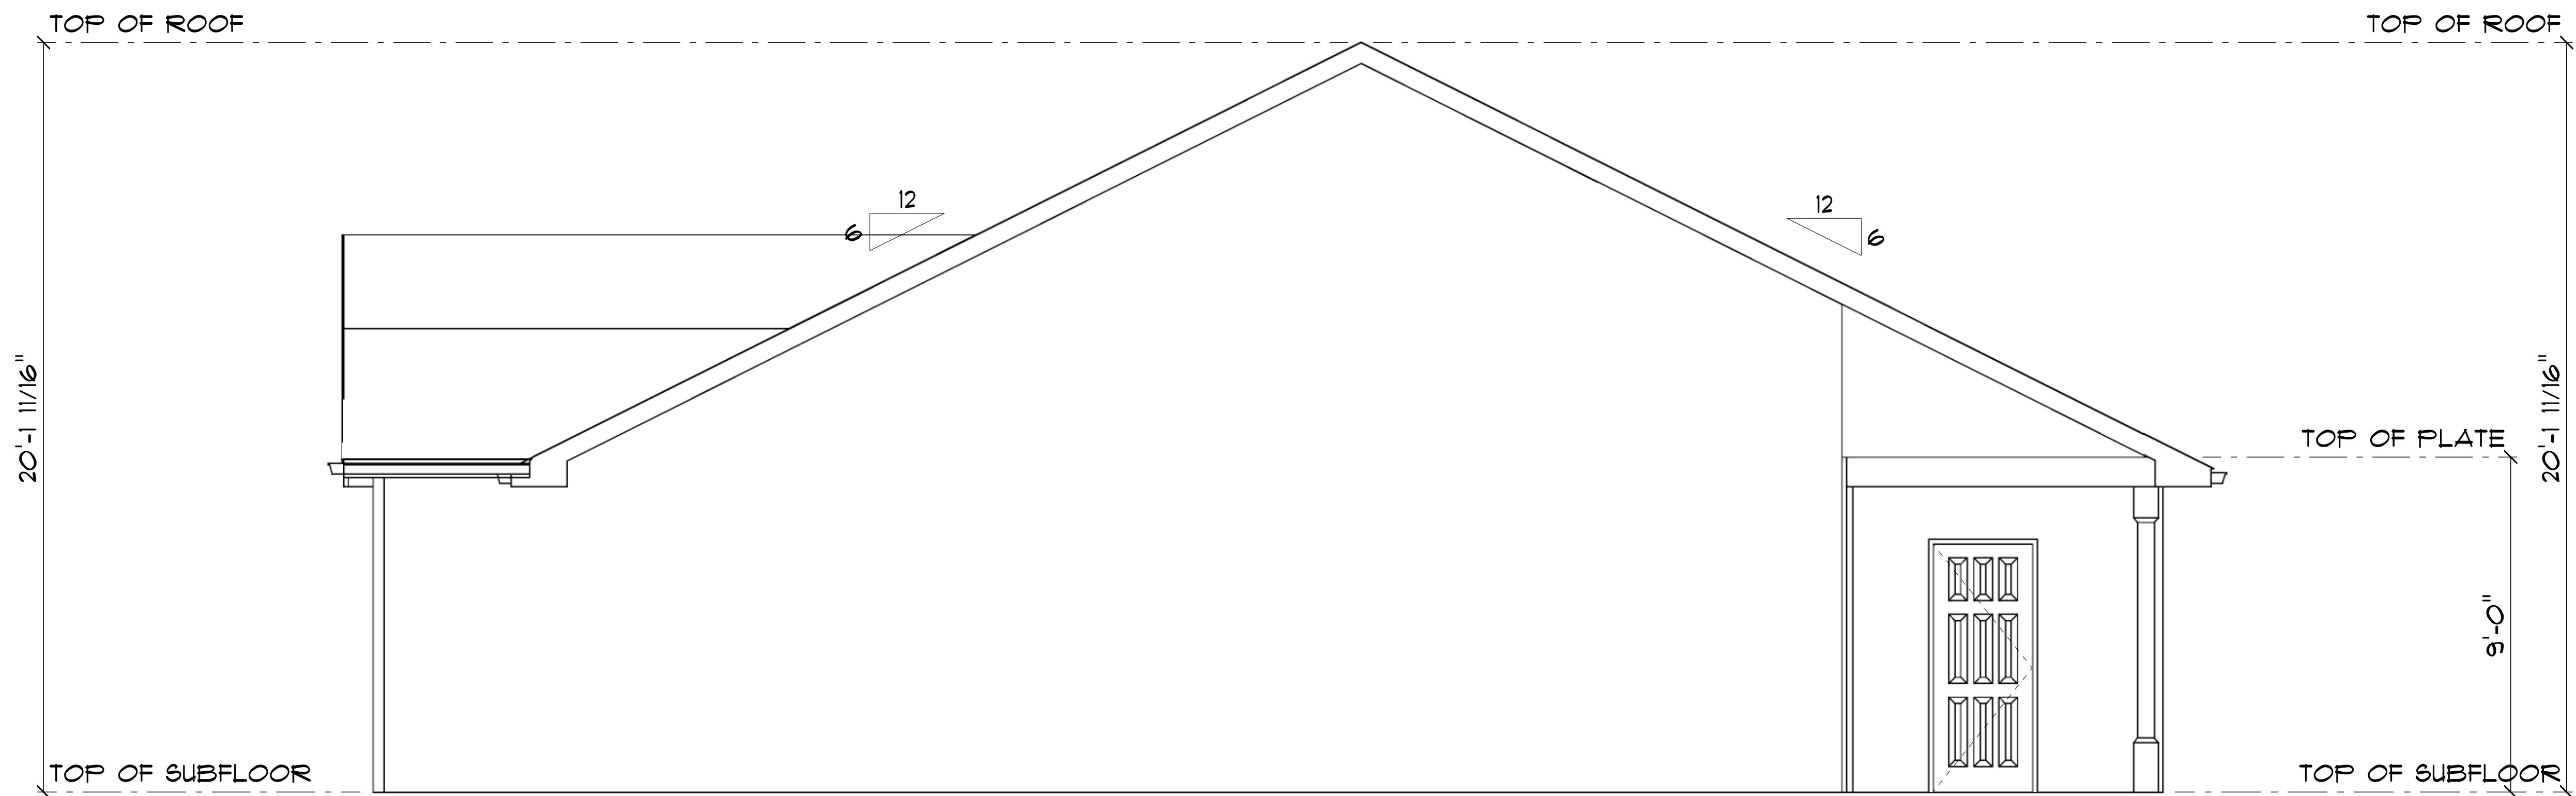

RIGHT ELEVATION
SCALE: 3/8" = 1'-0"

ROOF TRUSS NOTES:

DO NOT CUT, DRILL, NOTCH, OR OTHERWISE DAMAGE TRUSSES. Contact your BFS Representative for assistance PRIOR TO modifying any truss. *Espanol - (NO CORTE, PERFORE, HAGA MUESCAS O DANE DE CUALQUIER OTRA MANERA LAS TRUSSES (CERCHAS DE MADERA). Contacte a su representante de BFS para asistencia ANTES de realizar cualquier modification.)*

- This Truss Placement Diagram is intended to serve as a guide for truss installation. This Diagram has been prepared by a Truss Technician and is not an engineered drawing.
- The responsibilities of the Owner, Building Designer, Contractor, Truss Designer, and Truss Manufacturer shall be as defined by the TPI 1 National Standard.
- The wood components shown on this diagram are to be used in dry service (moisture content<19%) and non-toxic environmental applications. The metal plates and hangers are galvanized to the G60 Standard unless noted otherwise.
- Refer to the Truss Design Drawings for specific information about each individual truss design.
- The Truss Technician shall provide Truss-to-Truss Connection Requirements. Any special or other connection shall be the responsibility of the Building Designer.
- The Truss Placement Diagram and Truss Design Drawings are the property of Builders FirstSource and may not be reused or reproduced in part or in total under any circumstances without prior written authorization.
- In some cases, field framing may be required to achieve the final appearance shown on the Construction Documents.
- Field framing, including valley rafters, installed over roof trusses shall have a knee brace from the rafter to the truss top chord at intervals of 48" on center (O.C.) or less. Stagger knee braces from adjacent rafters such that the load is distributed uniformly over multiple truss locations and not concentrated at one location or along one truss.
- Truss Top Chords shall be fully sheathed or have lateral bracing (purlins) spaced at 24" O.C. or less. Truss Bottom Chord Bracing shall not exceed the maximum shown on the Truss Design Drawing. Field framed bottom chord floor or ceiling attachments shall be spaced at 24" O.C. or less. Proper Bracing prevents buckling of individual truss members due to design loads.
- This Placement Diagram is based upon the supporting structure being structurally adequate, dimensionally correct, square, plumb, and level to adequately support the trusses. The foundation design, structural member sizing, load transfer, bearing conditions, and the structure's compliance with the applicable building code are the responsibility of the Owner, Building Designer, and Contractor.
- If Piggyback Trusses are included in this project, refer to the Mitek Piggyback Connection Detail applicable for the project details and wind load category.
- The Contractor shall follow the SBCA TTB Partition Separation Prevention and Solutions for truss attachment to non-load bearing walls and carefully complete these details to avoid gypsum wall board related issues.

WARNING:

TRUSSES MUST BE BRACED DURING INSTALLATION. FAILURE TO DO SO MAY RESULT IN INJURY OR DEATH. *Espanol - (TRUSSES (CERCHAS) DEBERAN TENER UN SOPORTE DURANTE LA INSTALACION. NO HACERLO PODRIA RESULTAR EN LESIONES O MUERTE.)*

- Trusses shall be installed in a safe manner meeting all code, local, OSHA, TPI, and BCSI Specifications. Failure to follow these specifications may result in injury or death.
- Buildings under construction are vulnerable to high winds and present a possible safety hazard. The Contractor is responsible for recognizing adverse weather conditions and shall take appropriate action to prevent injury or death.
- BCSI INSTRUCTIONS SHALL BE FOLLOWED:**
 BCSI-B1 = Safe Truss Handling and Installation
 BCSI-B2 = Installation and Temporary Restraint
 BCSI-B3 = Permanent Restraint
 BCSI-B4 = Safe Construction Loading
 BCSI-B5 = Truss Damage and Modification Guidelines
 BCSI-B7 = Floor Truss Installation
 BCSI-B8 = Toe-Nailed Connections
 BCSI-B9 = Multi-Ply Girders
 BCSI-B10 = Post Frame Truss Installation
 BCSI-B11 = Fall Protection
- Follow TPI Requirements for Long Span Trusses (>60').


REVISIONS	
1	X
2	X
3	X
4	X

Carolina Construction
 4983 Ray Rd
 Spring Lake, NC
 ROOF LAYOUT

SUMTER, SC TRUSS PLANT
 PHONE: 803-778-1921
 COWPENS, SC TRUSS PLANT
 PHONE: 864-381-6255



DESIGNER
 RB
 DATE
 JULY 2024
 JOB NUMBER
 4111088
 SHEET NUMBER
 1 OF 1

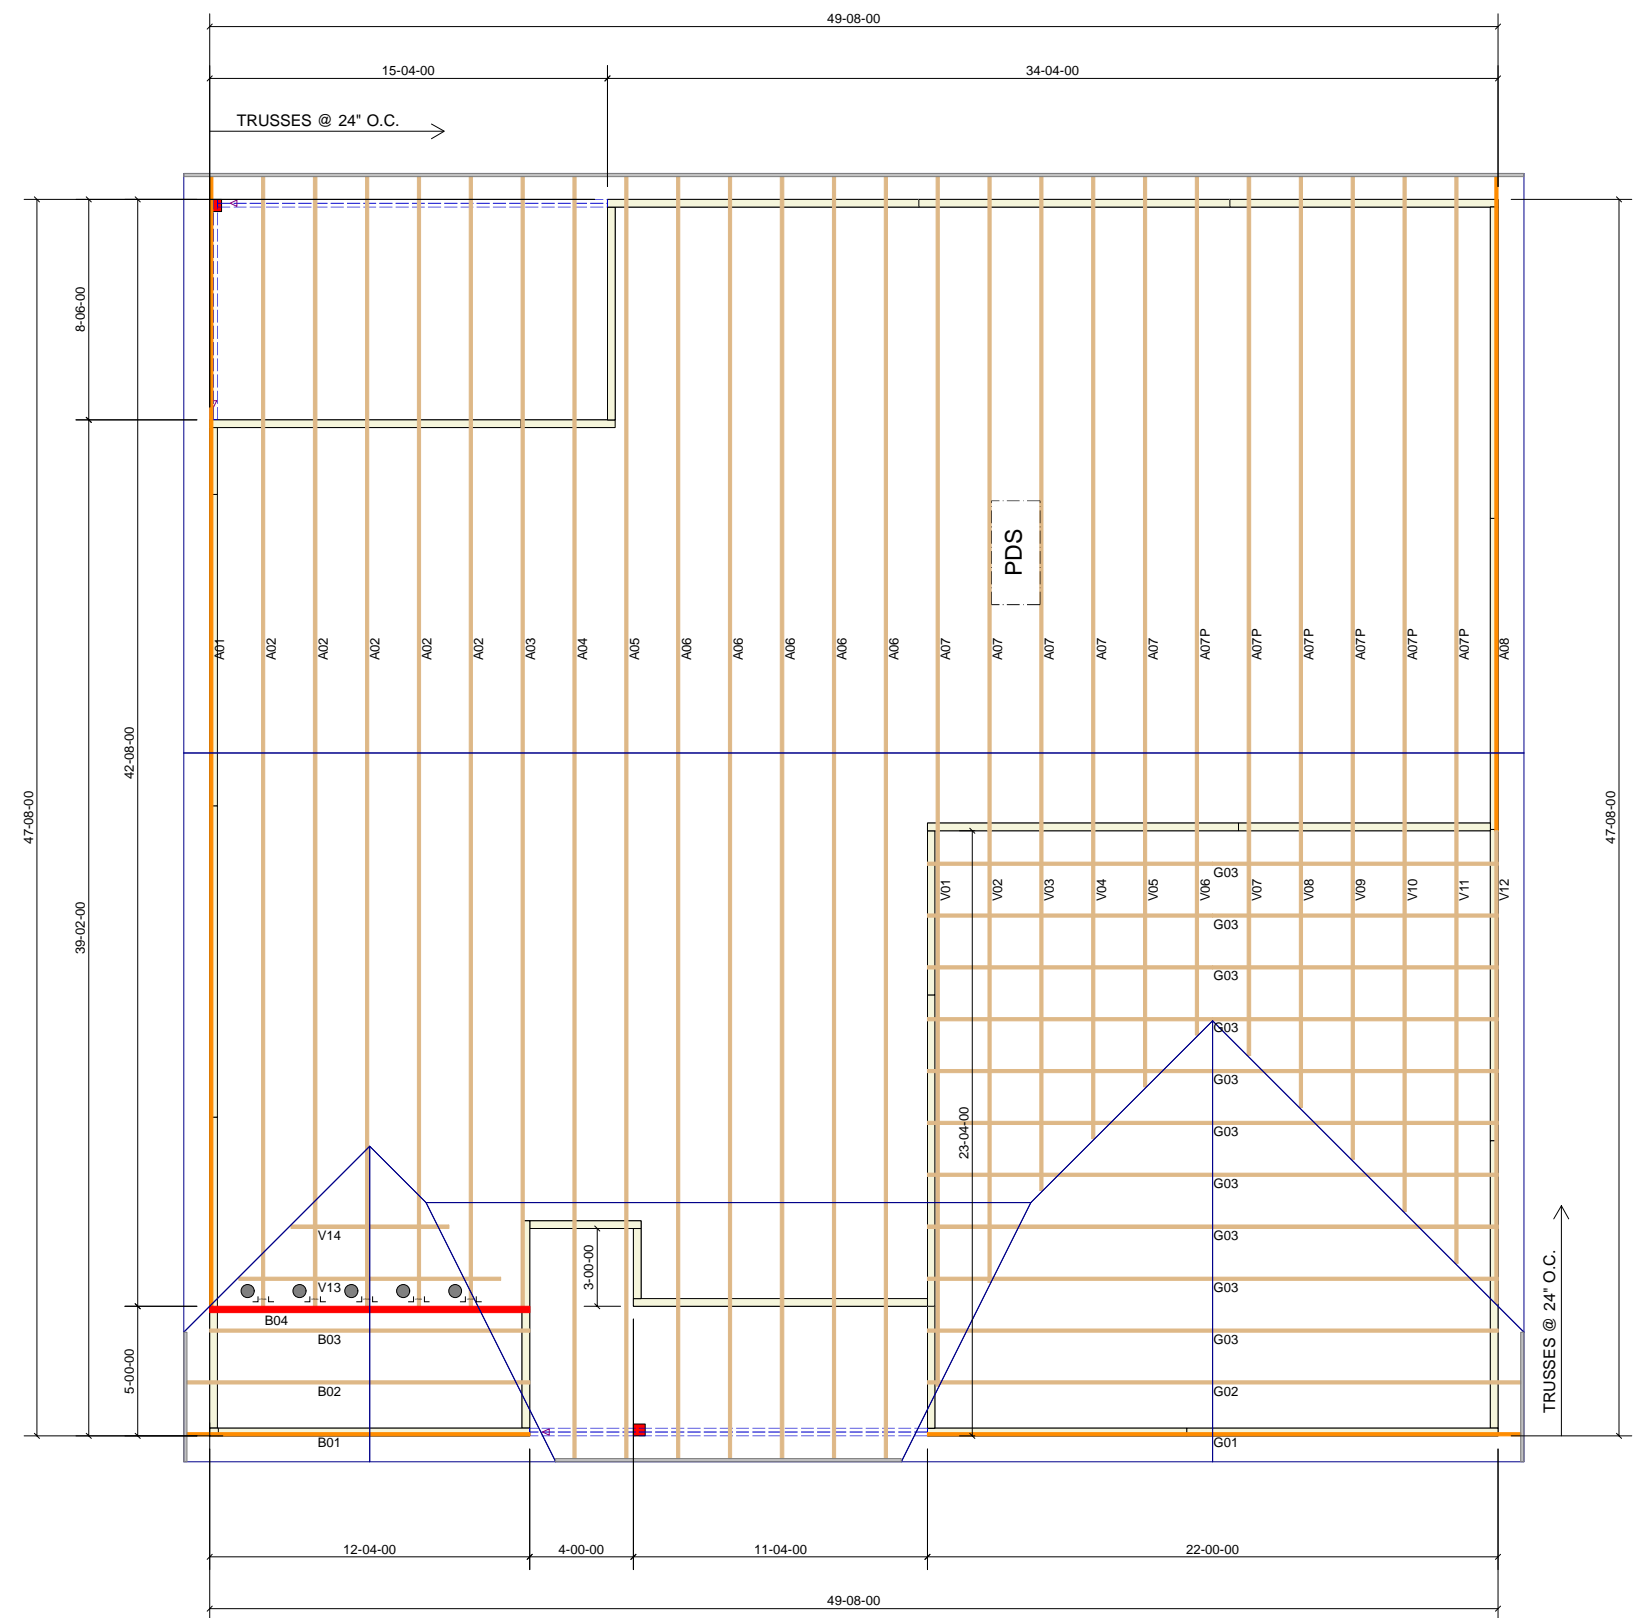

NOTES

Pitch: 6/12 (Main), 3/12 (Porch)
 Overhang: 1' (Finished)



Truss Connectors

QTY	Label	Carried	Carrying	Symbol
5	HTU26	A02	B04	● _{J-L}



Double 1-3/4" x 11-7/8" VERSA-LAM® LVL 2.1E 3100 SP
GARAGE DOOR HEADER (Roof Wall Header)

PASSED

BC CALC® Member Report



Dry | 1 span | No cant.

July 31, 2024 08:45:23

Build 8892

Job name: AUSTIN-GARAGE DOOR HEADER
Address: 4983 RAY RD
City, State, Zip: SPRING LAKE, NC, 28390
Customer: CAROLINA CONSTRUCTION
Code reports: ESR-1040

File name:
Description:
Specifier: JESSE MARSHALL
Designer: Vernon Schmidt
Company: Builders FirstSource

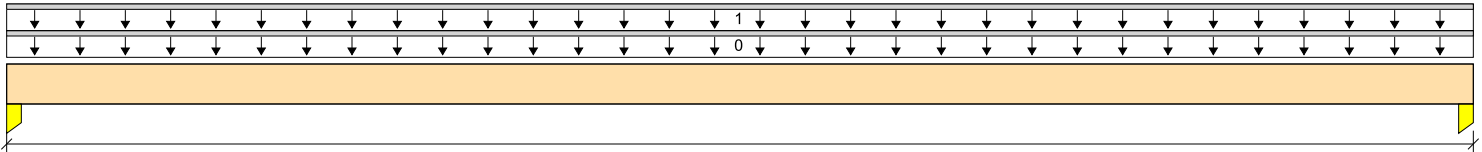 

B1 16-09-00 B2
Total Horizontal Product Length = 16-09-00

Reaction Summary (Down / Uplift) (lbs)

Bearing	Live	Dead	Snow	Wind	Roof Live
B1, 3-1/2"		813 / 0	712 / 0		
B2, 3-1/2"		813 / 0	712 / 0		

Load Summary

Tag	Description	Load Type	Ref.	Start	End	Loc.	Live	Dead	Snow	Wind	Roof Live	Tributary
							100%	90%	115%	160%	125%	
0	Self-Weight	Unf. Lin. (lb/ft)	L	00-00-00	16-09-00	Top		12				00-00-00
1	TRUSS G01	Unf. Lin. (lb/ft)	L	00-00-00	16-09-00	Top	85		85			n/a

Controls Summary

	Value	% Allowable	Duration	Case	Location
Pos. Moment	6039 ft-lbs	24.7%	115%	4	08-04-08
End Shear	1291 lbs	14.2%	115%	4	01-03-06
Total Load Deflection	L/658 (0.297")	27.4%	n/a	4	08-04-08
Live Load Deflection	L/1408 (0.139")	17.0%	n/a	5	08-04-08
Max Defl.	0.297"	29.7%	n/a	4	08-04-08
Span / Depth	16.5				

Bearing Supports

	Dim. (LxW)	Value	% Allow Support	% Allow Member	Material	
B1	Column	3-1/2" x 3-1/2"	1525 lbs	15.1%	16.6%	Southern Pine
B2	Column	3-1/2" x 3-1/2"	1525 lbs	15.1%	16.6%	Southern Pine

Cautions

For roof members with slope (1/4)/12 or less final design must ensure that ponding instability will not occur.

For roof members with slope (1/2)/12 or less final design must account for Rain-on-Snow surcharge load.

Notes

- Design meets Code minimum (L/180) Total load deflection criteria.
- Design meets Code minimum (L/240) Live load deflection criteria.
- Design meets arbitrary (1") Maximum Total load deflection criteria.
- Design based on Dry Service Condition.
- BC CALC® analysis is based on IBC 2009.
- Calculations assume member is fully braced.



BC CALC® Member Report

Dry | 1 span | No cant.


July 31, 2024 08:45:23

Build 8892

Job name: AUSTIN-GARAGE DOOR HEADER
Address: 4983 RAY RD
City, State, Zip: SPRING LAKE, NC, 28390
Customer: CAROLINA CONSTRUCTION
Code reports: ESR-1040

File name:
Description:
Specifier: JESSE MARSHALL
Designer: Vernon Schmidt
Company: Builders FirstSource

Connection Diagram: Full Length of Member

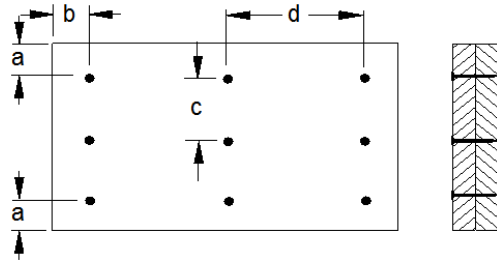

a minimum = 2" c = 4"
b minimum = 3" d = 24"

Calculated Side Load = 0.0 lb/ft
Connectors are: 3-1/4 in. Pneumatic Gun Nails

Disclosure

Use of the Boise Cascade Software is subject to the terms of the End User License Agreement (EULA). Completeness and accuracy of input must be reviewed and verified by a qualified engineer or other appropriate expert to assure its adequacy, prior to anyone relying on such output as evidence of suitability for a particular application. The output here is based on building code-accepted design properties and analysis methods. Installation of Boise Cascade engineered wood products must be in accordance with current Installation Guide and applicable building codes. To obtain Installation Guide or ask questions, please call (800)232-0788 before installation.

BC CALC®, BC FRAMER®, AJS™, ALLJOIST®, BC RIM BOARD™, BCI®, BOISE GLULAM™, BC FloorValue®, VERSA-LAM®, VERSA-RIM PLUS®,