


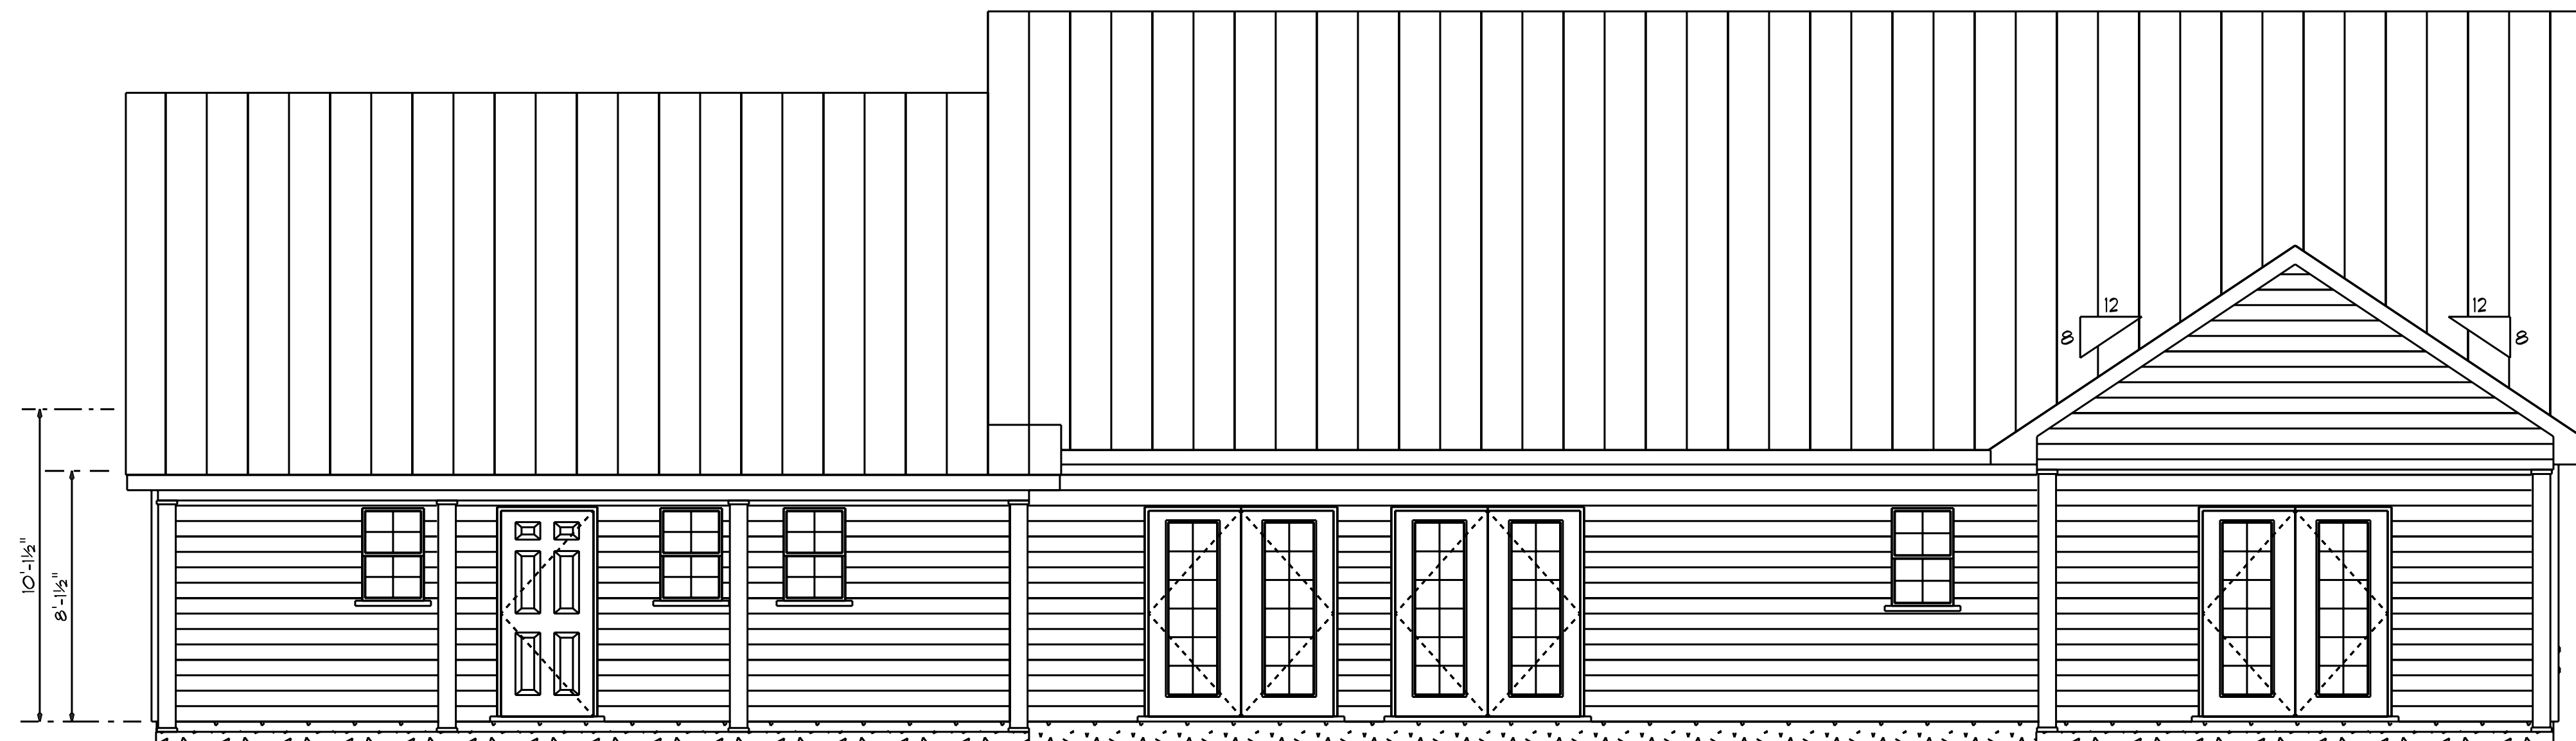

Front Elevation

Scale: 1/4" = 1'0"




Rear Elevation

Scale: 1/4" = 1'0"




Left Elevation

Scale: 1/4" = 1'0"

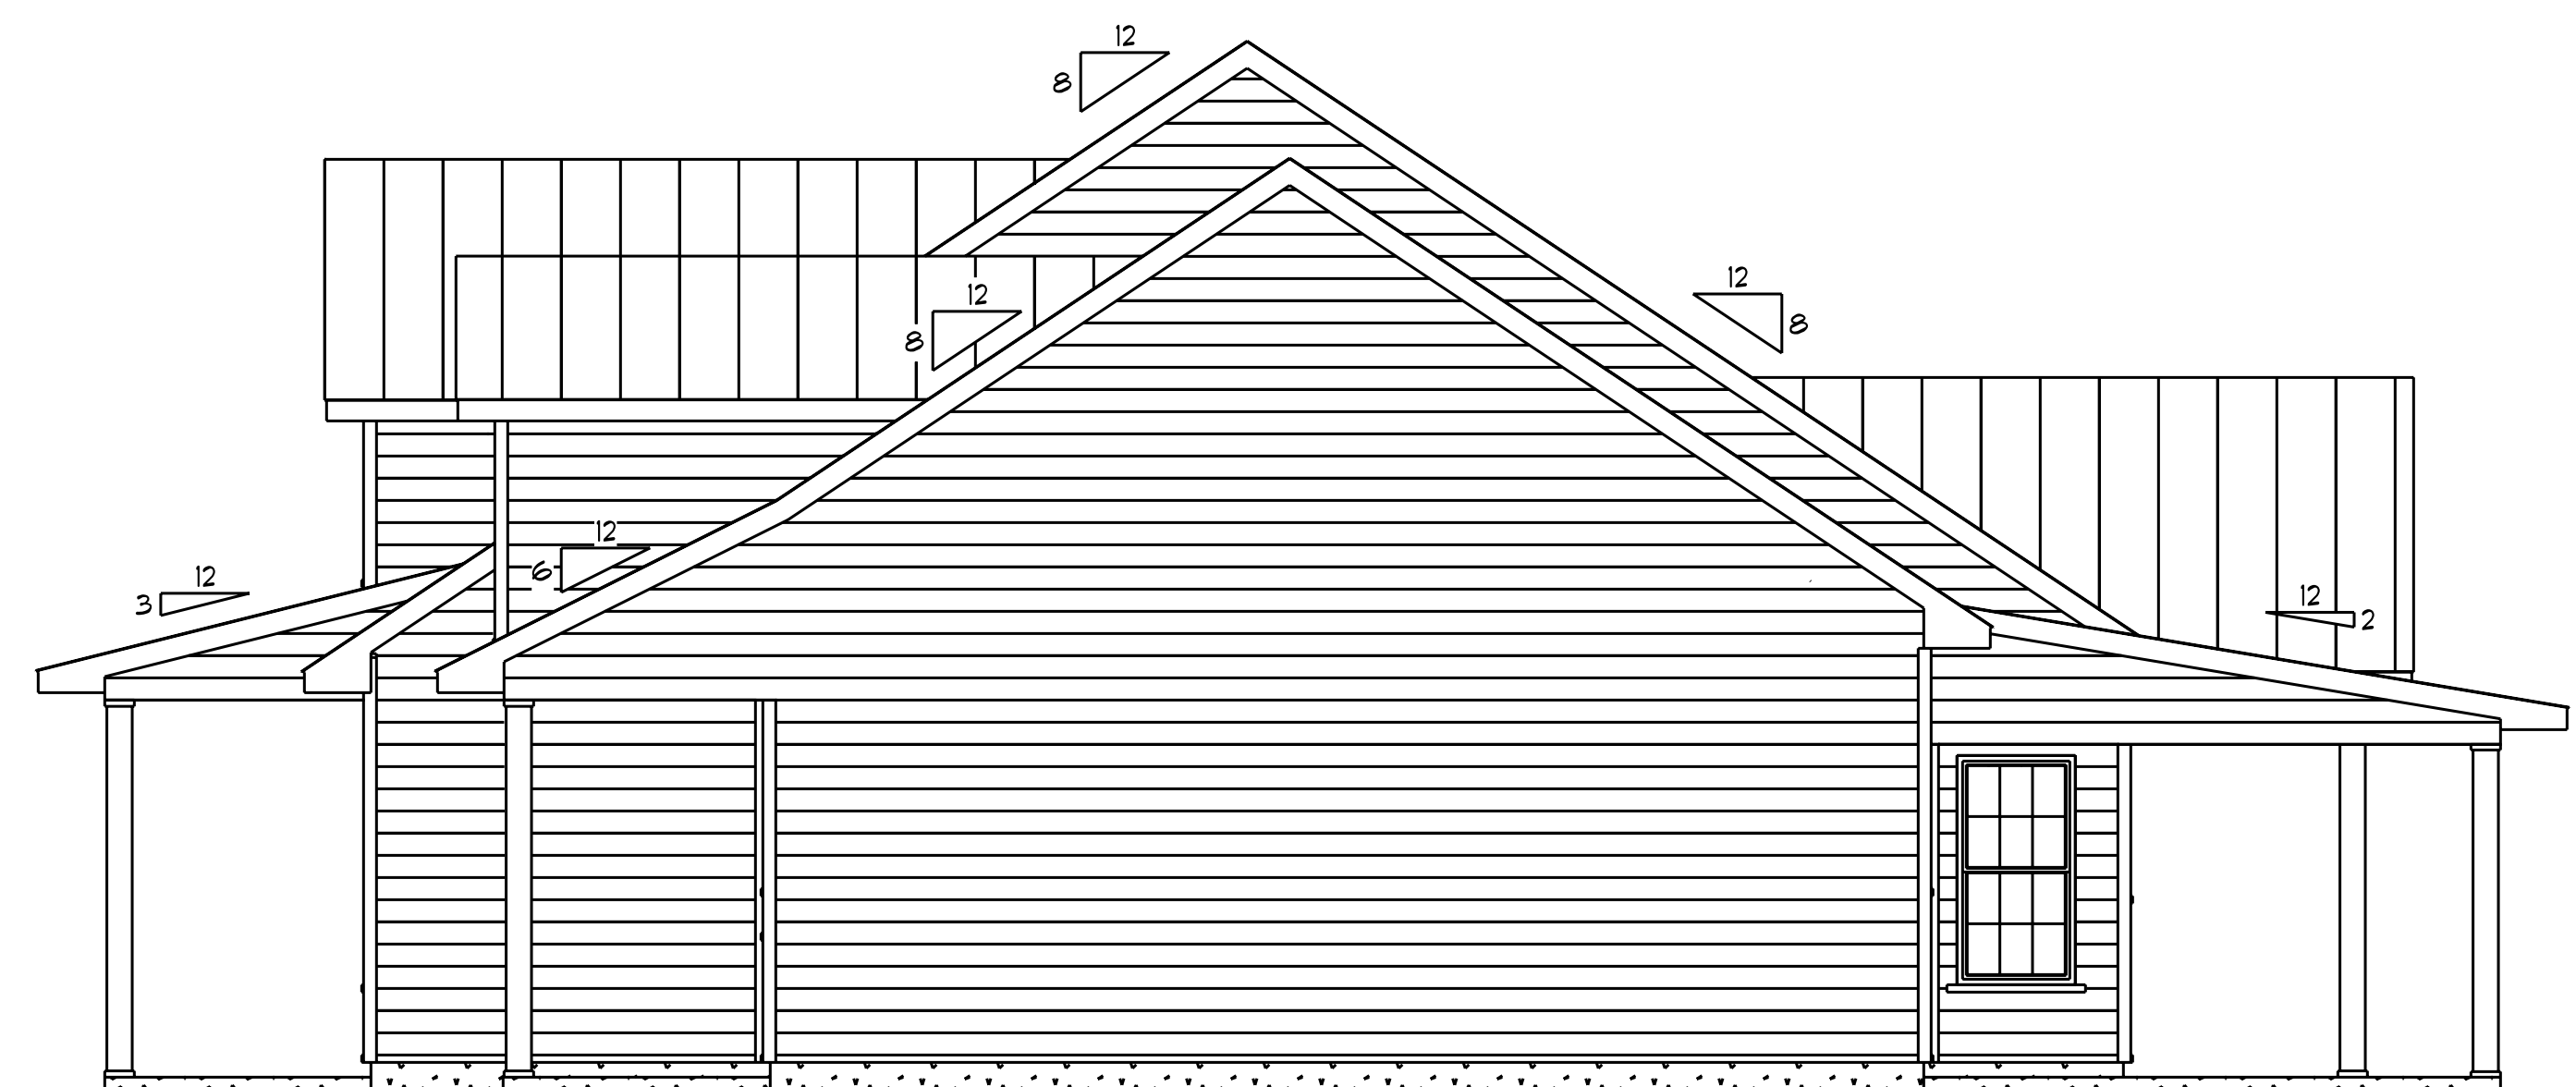

Right Elevation


Scale: 1/4" = 1'0"

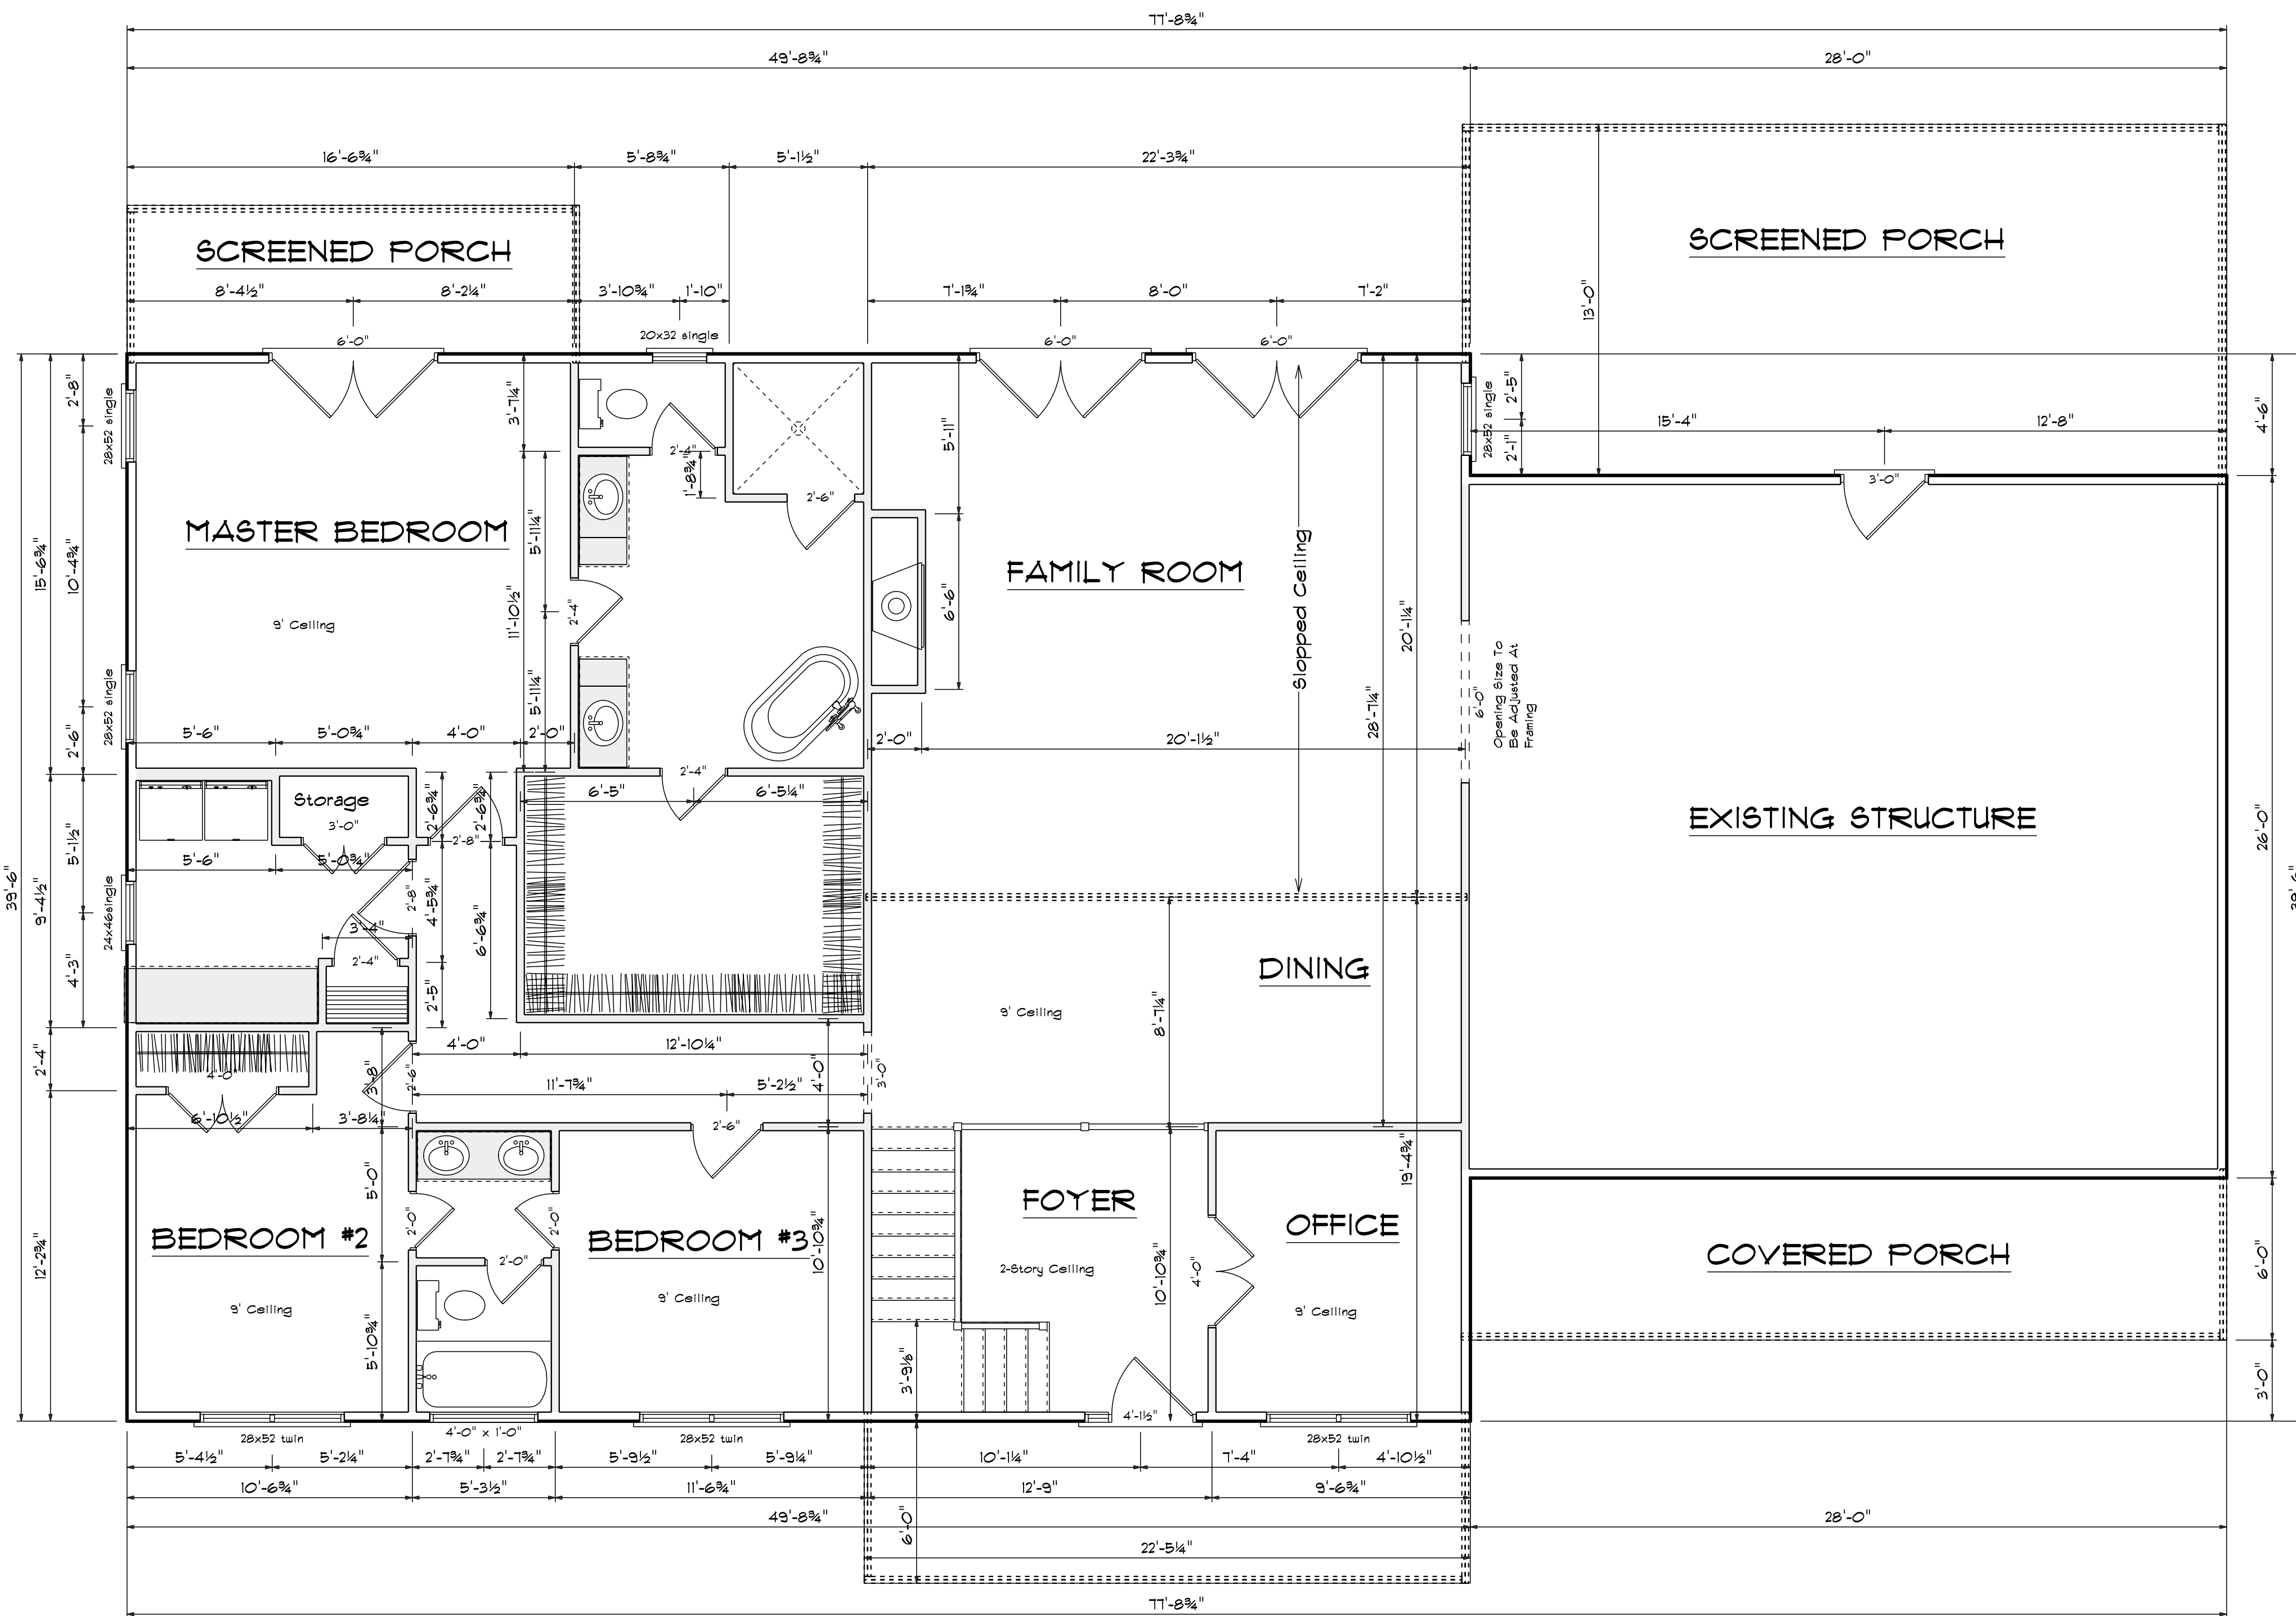

First Floor Plan
Scale: 1/4" = 1'-0"

FIRST FLOOR OPENING SCHEDULE				
PRODUCT CODE	SIZE	HINGE	REVERSED	COUNT
2-0 Door Unit	2'-0"	L	NO	2
2-0 Door Unit	2'-0"	R	NO	1
2-4 Door Unit	2'-4"	L	NO	1
2-4 Door Unit	2'-4"	R	NO	3
2-6 Door Unit	2'-6"	L	NO	1
2-6 Door Unit	2'-6"	R	NO	1
2-8 Door Unit	2'-8"	L	NO	1
2-8 Door Unit	2'-8"	R	NO	1
3-0 Doublehung Door Unit	3'-0"	LR	NO	1
4-0 Doublehung Door Unit	4'-0"	LR	NO	1
20x32 single	2'-0" x 3'-2"	N	NA	1
24x46single	2'-4" x 4'-6"	N	NA	1
28x52 single	2'-8" x 5'-2"	N	NA	3
28x52 twin	5'-4" x 5'-2"	NN	NA	3
30X80 GLASS	2'-6"	L	NO	1
36X80 COLONIAL A 1	3'-0"	L	NO	1
48X12 TRANSOM	4'-0" x 1'-0"	N	NA	1
48X80 FRENCH A 2	4'-0"	LR	NO	1
50X80 RH ENTRY - 1 SL	4'-11 1/2"	R	NA	1
72X80 FRENCH A 2	6'-0"	LR	NO	3

- Areas**
- 1970 Heated First Floor
 - 732 Foyer & Balcony
 - 732 Storage
 - 143 Front New Porch
 - 181 Old Front Porch
 - 98 New Rear Porch
 - 378 Old Rear Porch

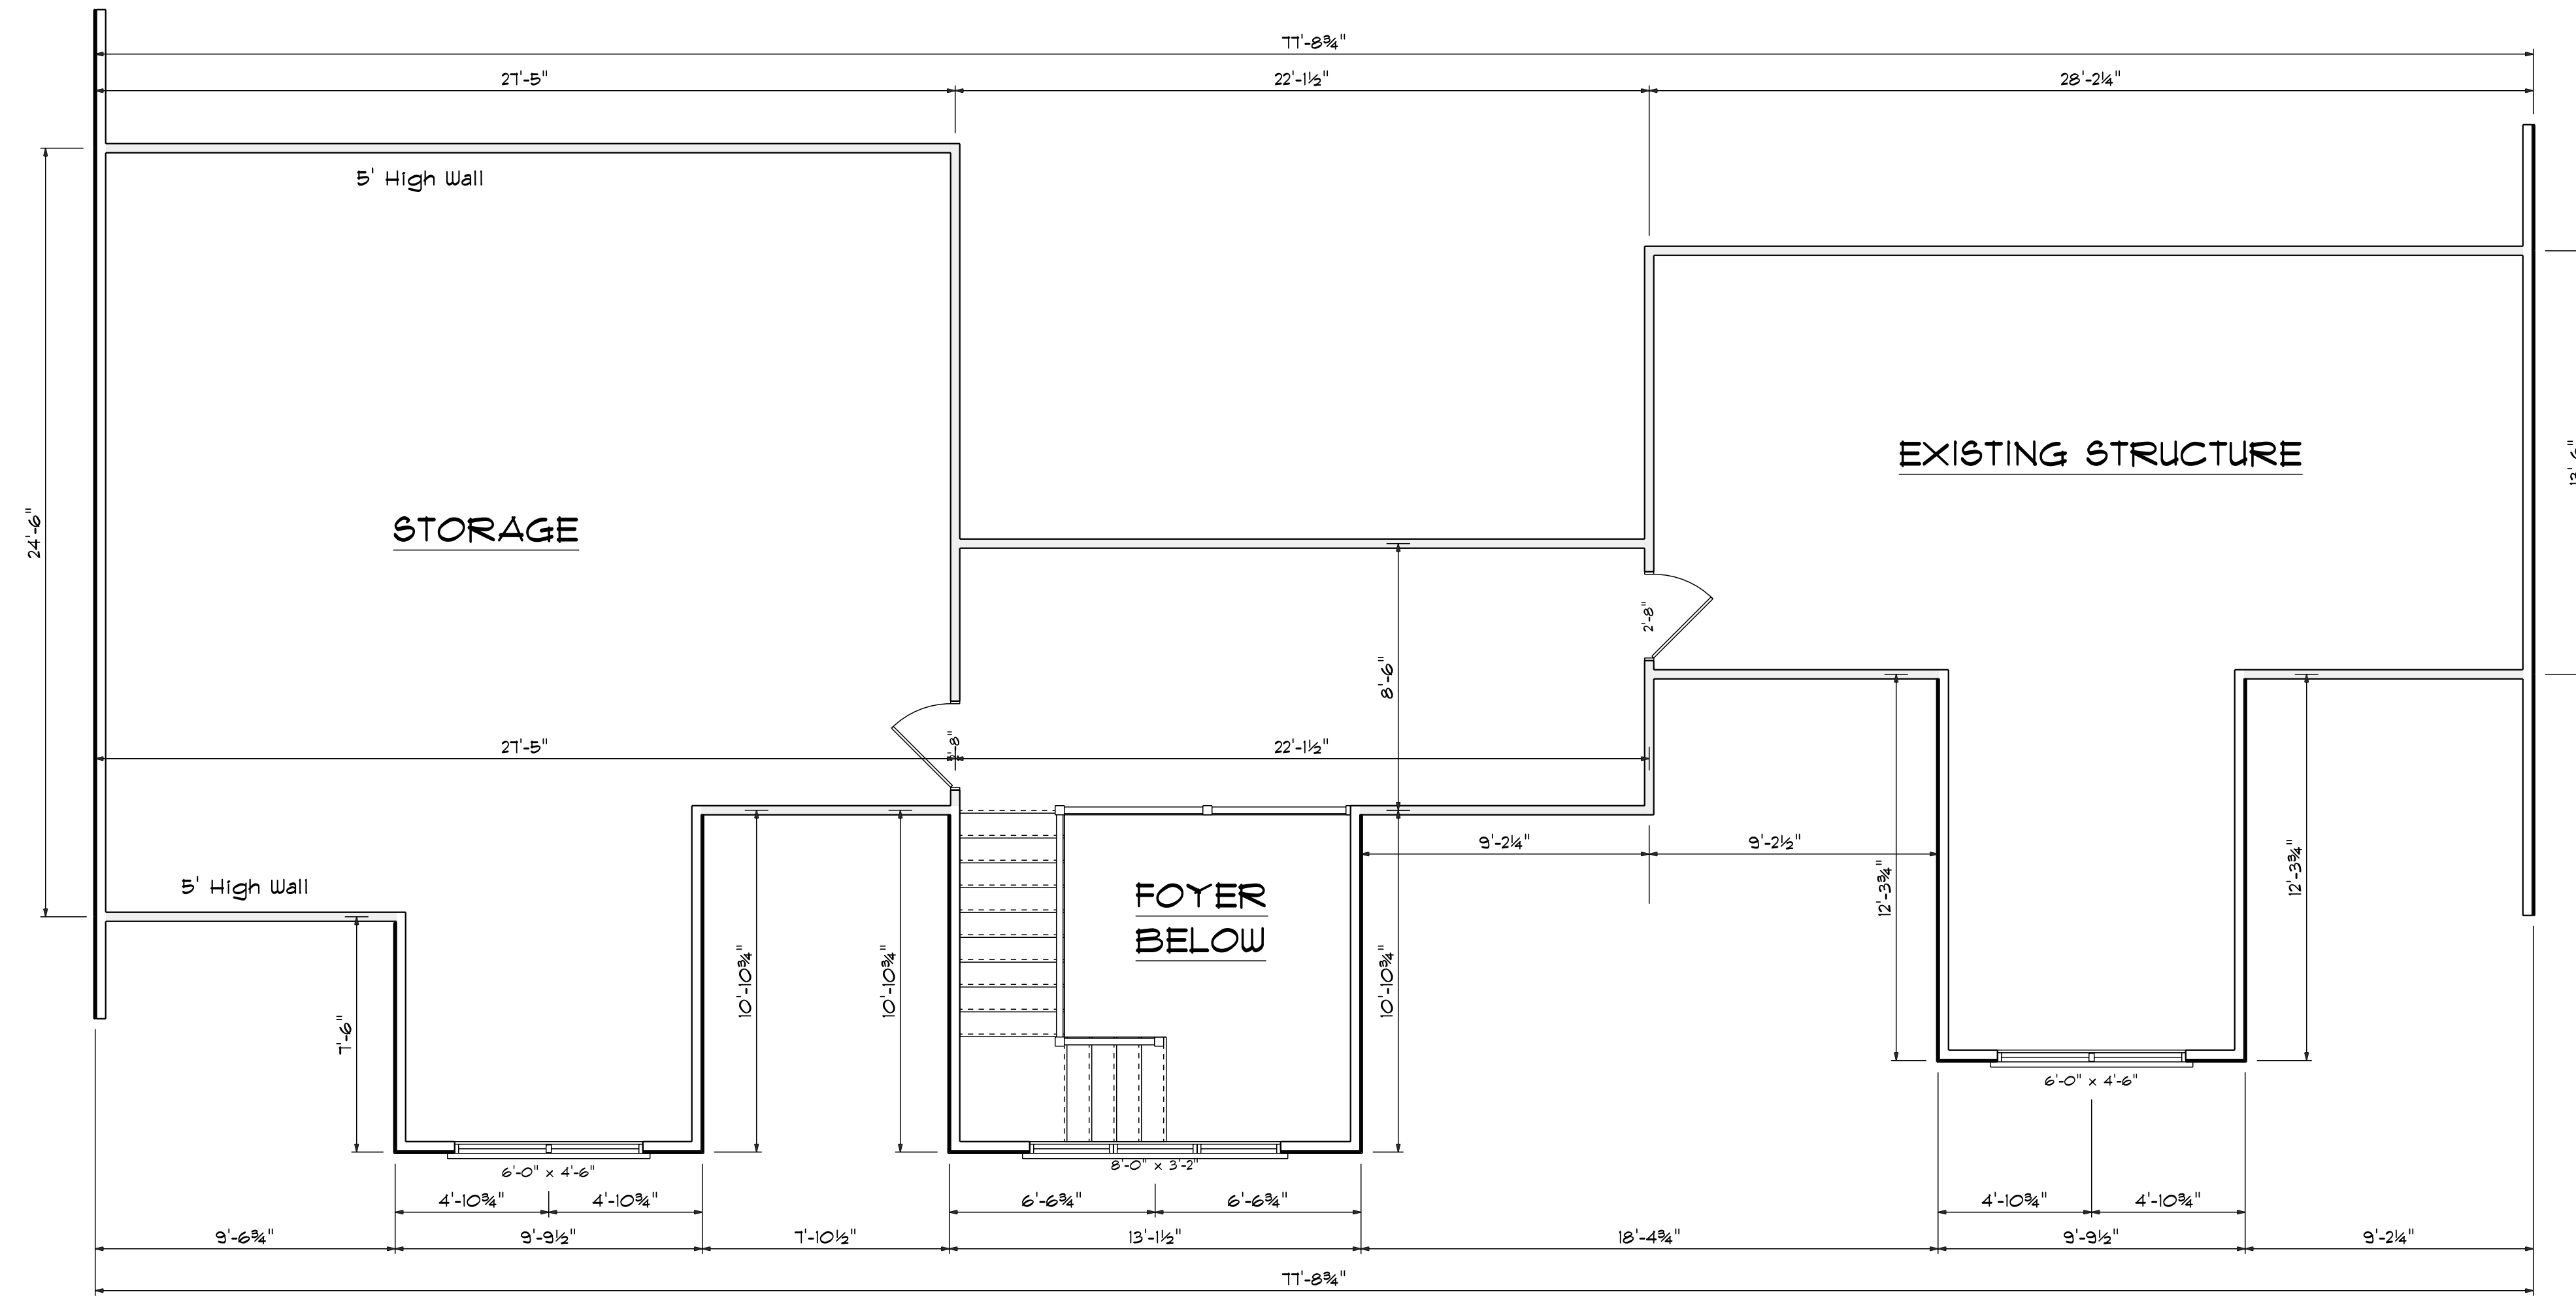

Second Floor Plan
Scale: 1/4" = 1'-0"

SECOND FLOOR OPENING SCHEDULE				
PRODUCT CODE	SIZE	HINGE	REVERSED	COUNT
2-8 Door Unit	2'-8"	L	NO	1
2-8 Door Unit	2'-8"	R	NO	1
28x32 triple	8'-0" x 3'-2"	NNN	NA	1
30x46 twin	6'-0" x 4'-6"	NN	NA	2

