



Jon & Lynn Kerien
188 Shady Brook


TARHEEL RESTORATION INC
919.916.9682 BEULF

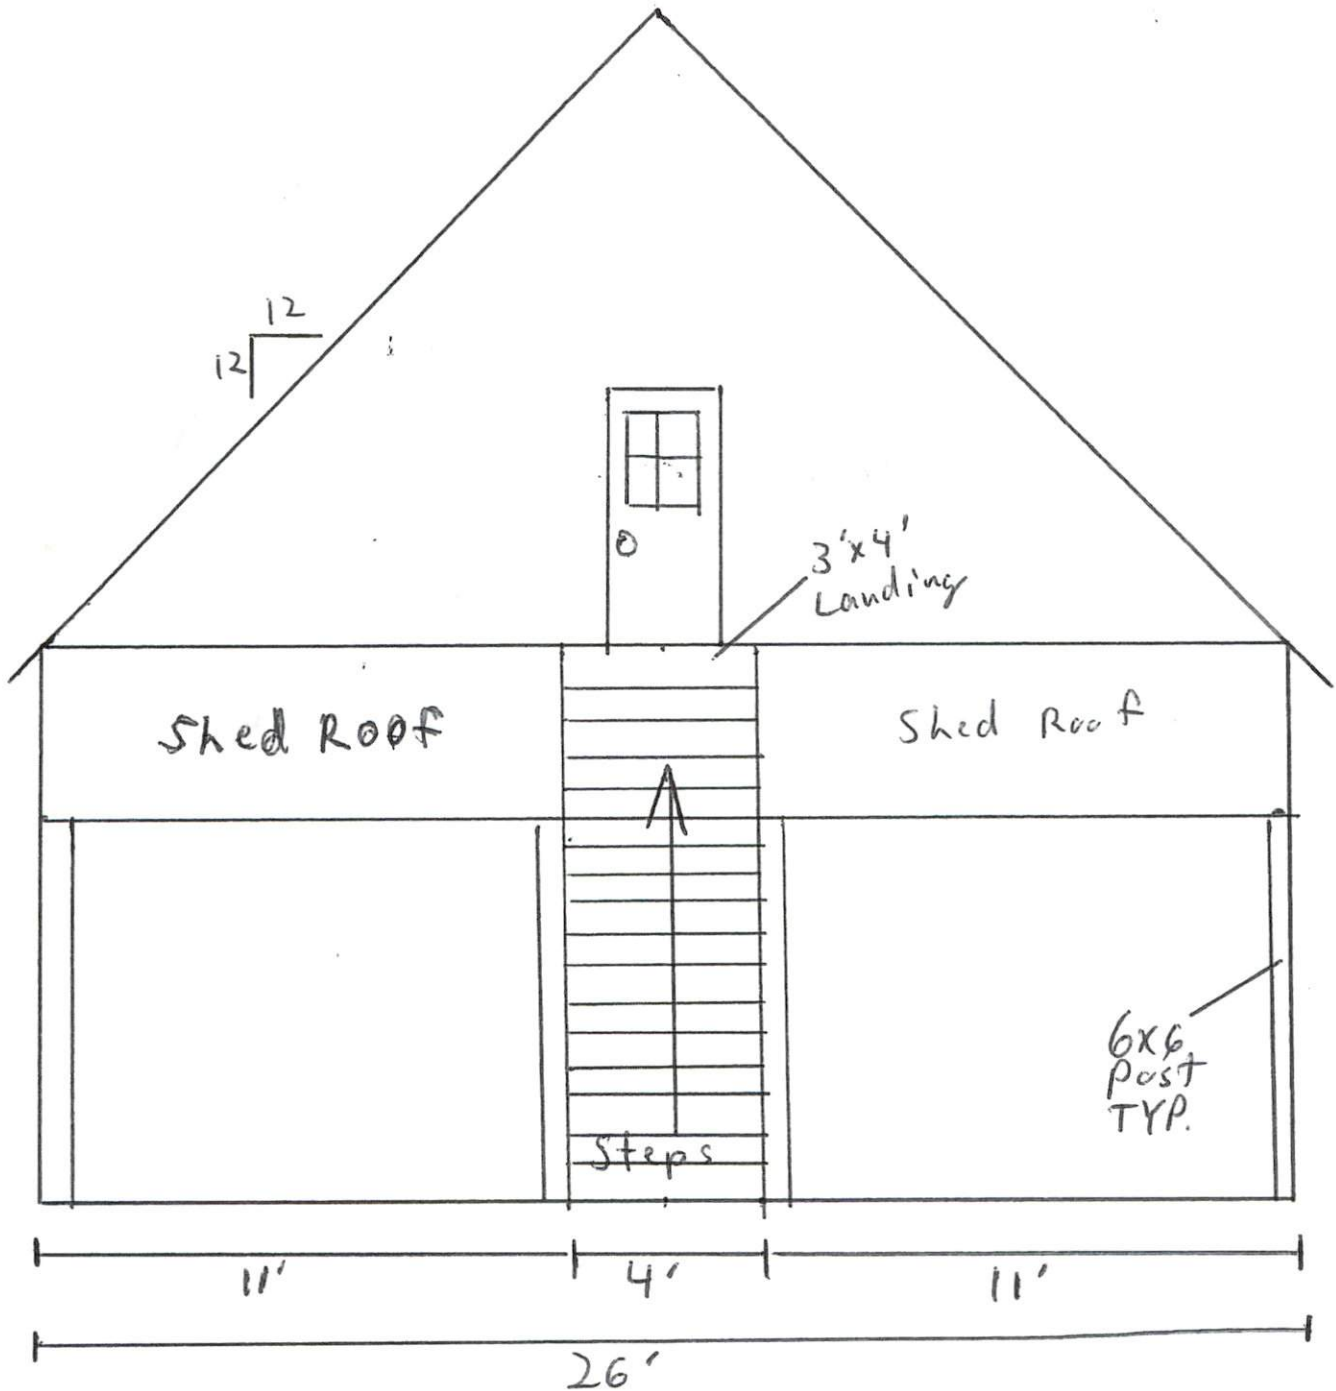

Front Elevation
Scale: $\frac{1}{4}'' = 1'0''$

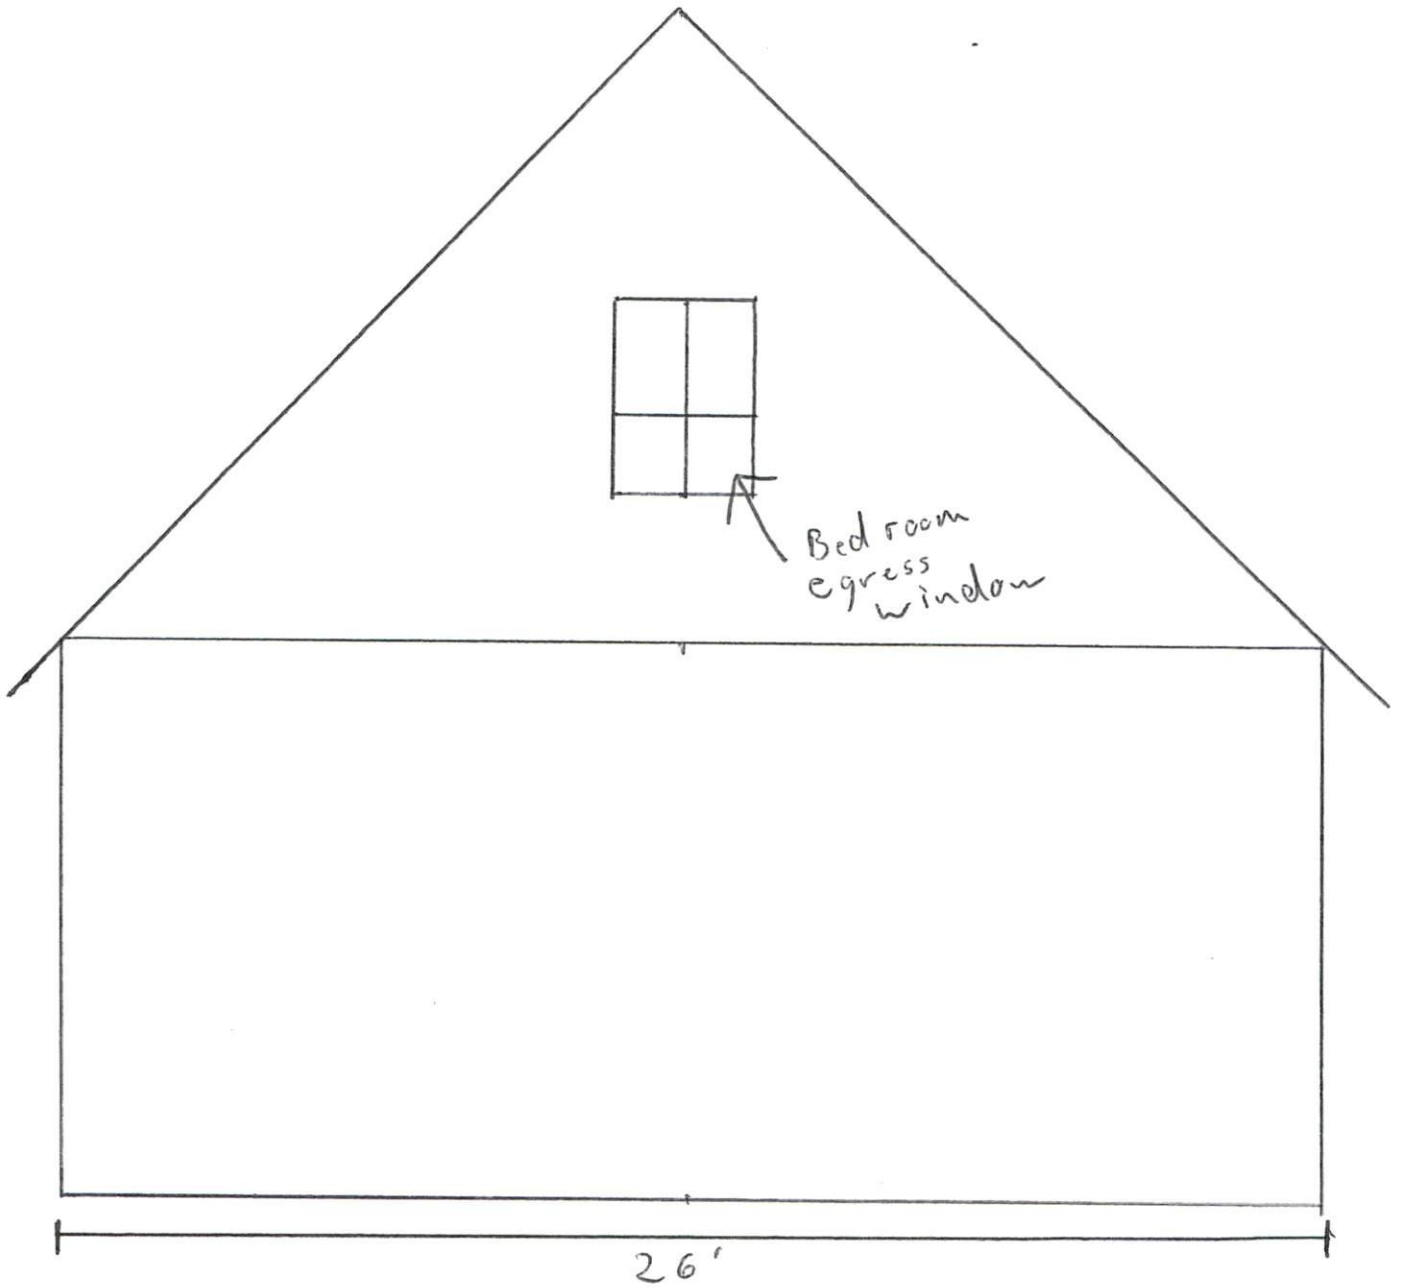

Rear Elevation
Scale: $\frac{1}{4}'' = 1'0''$

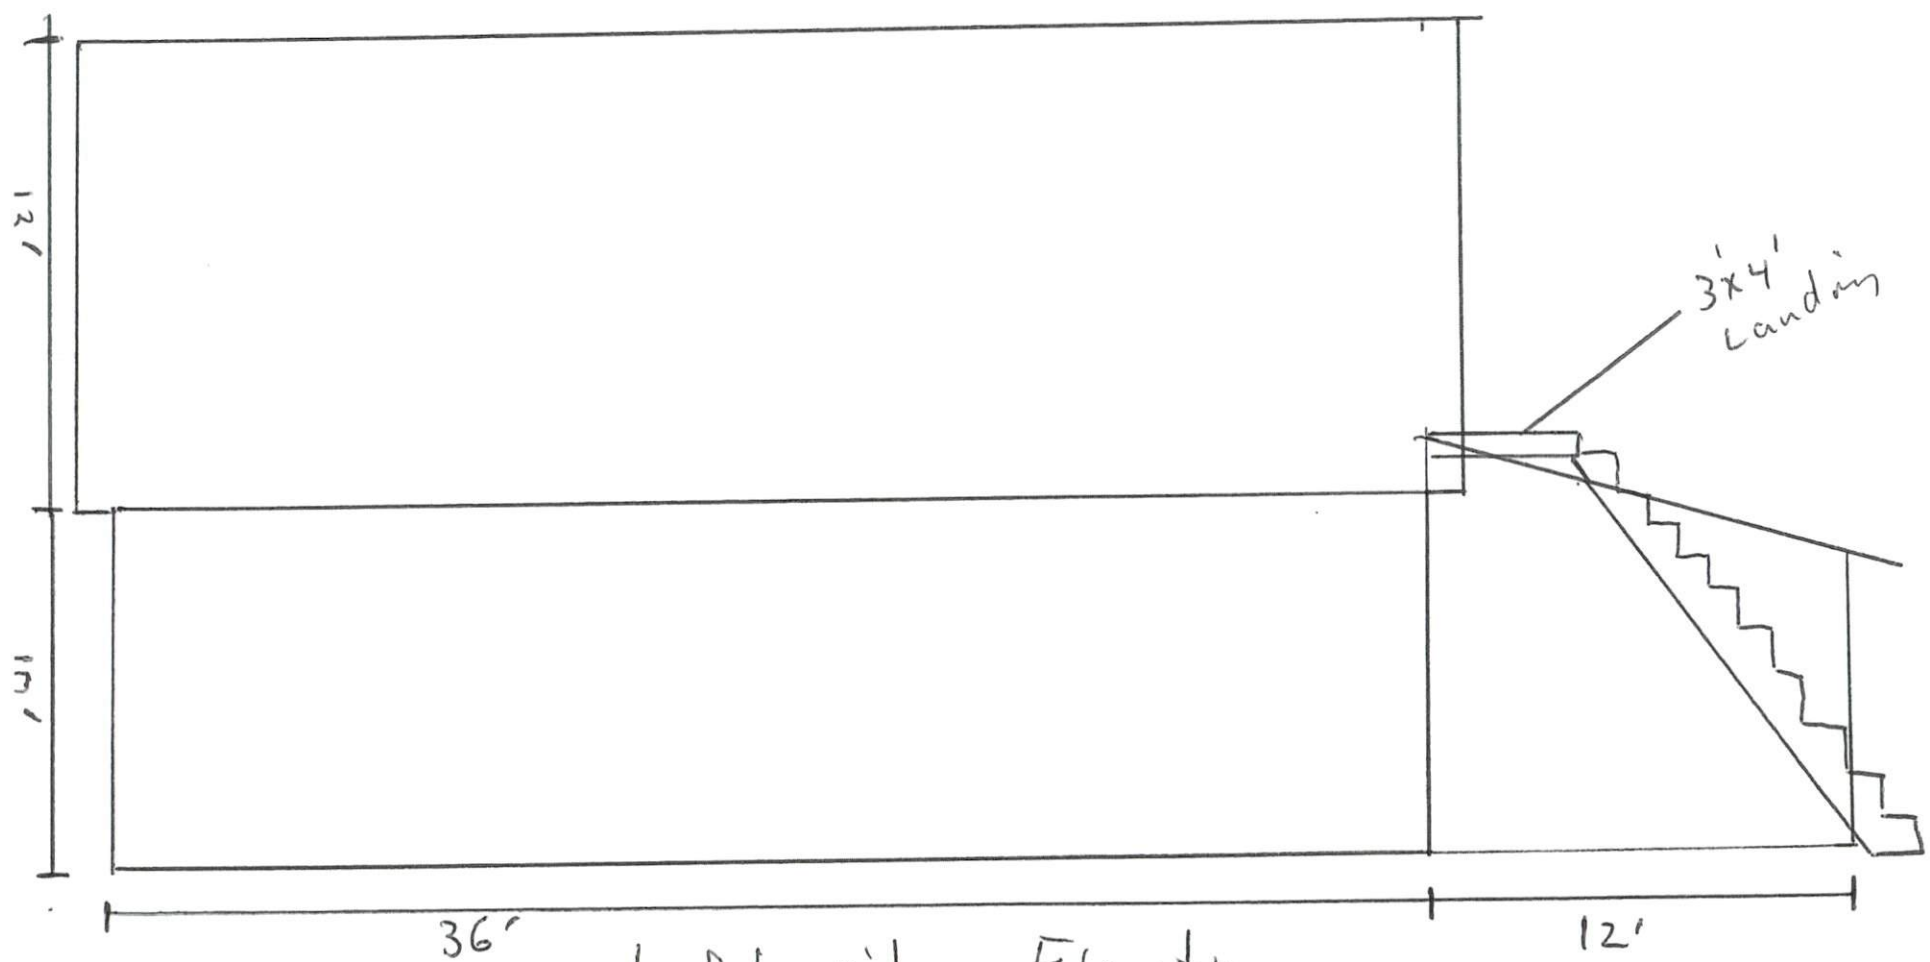


36'

12'


3'x4'
Landing

Left side Elevation
0 - 1 - 3 - 11/2"

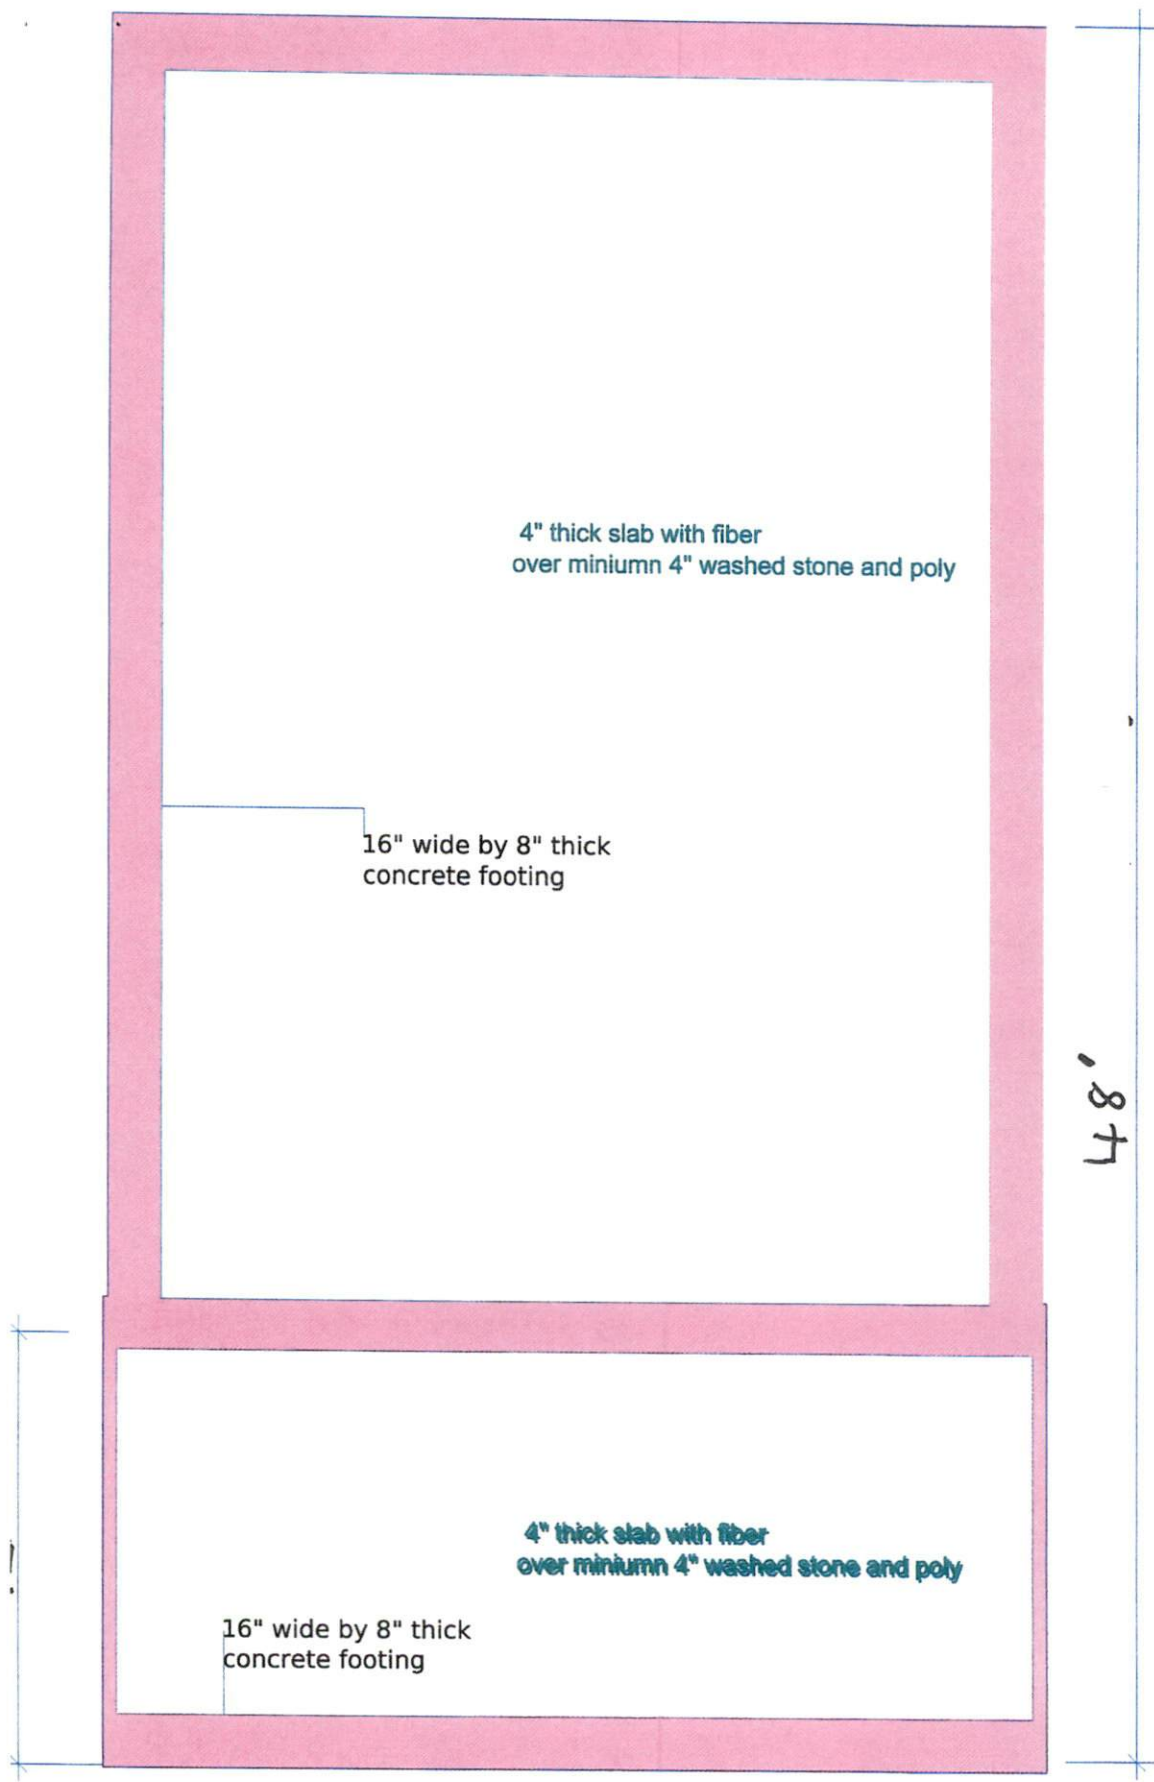


48'


Footings/Foundation Plan
scale: 3/16" = 1'0"

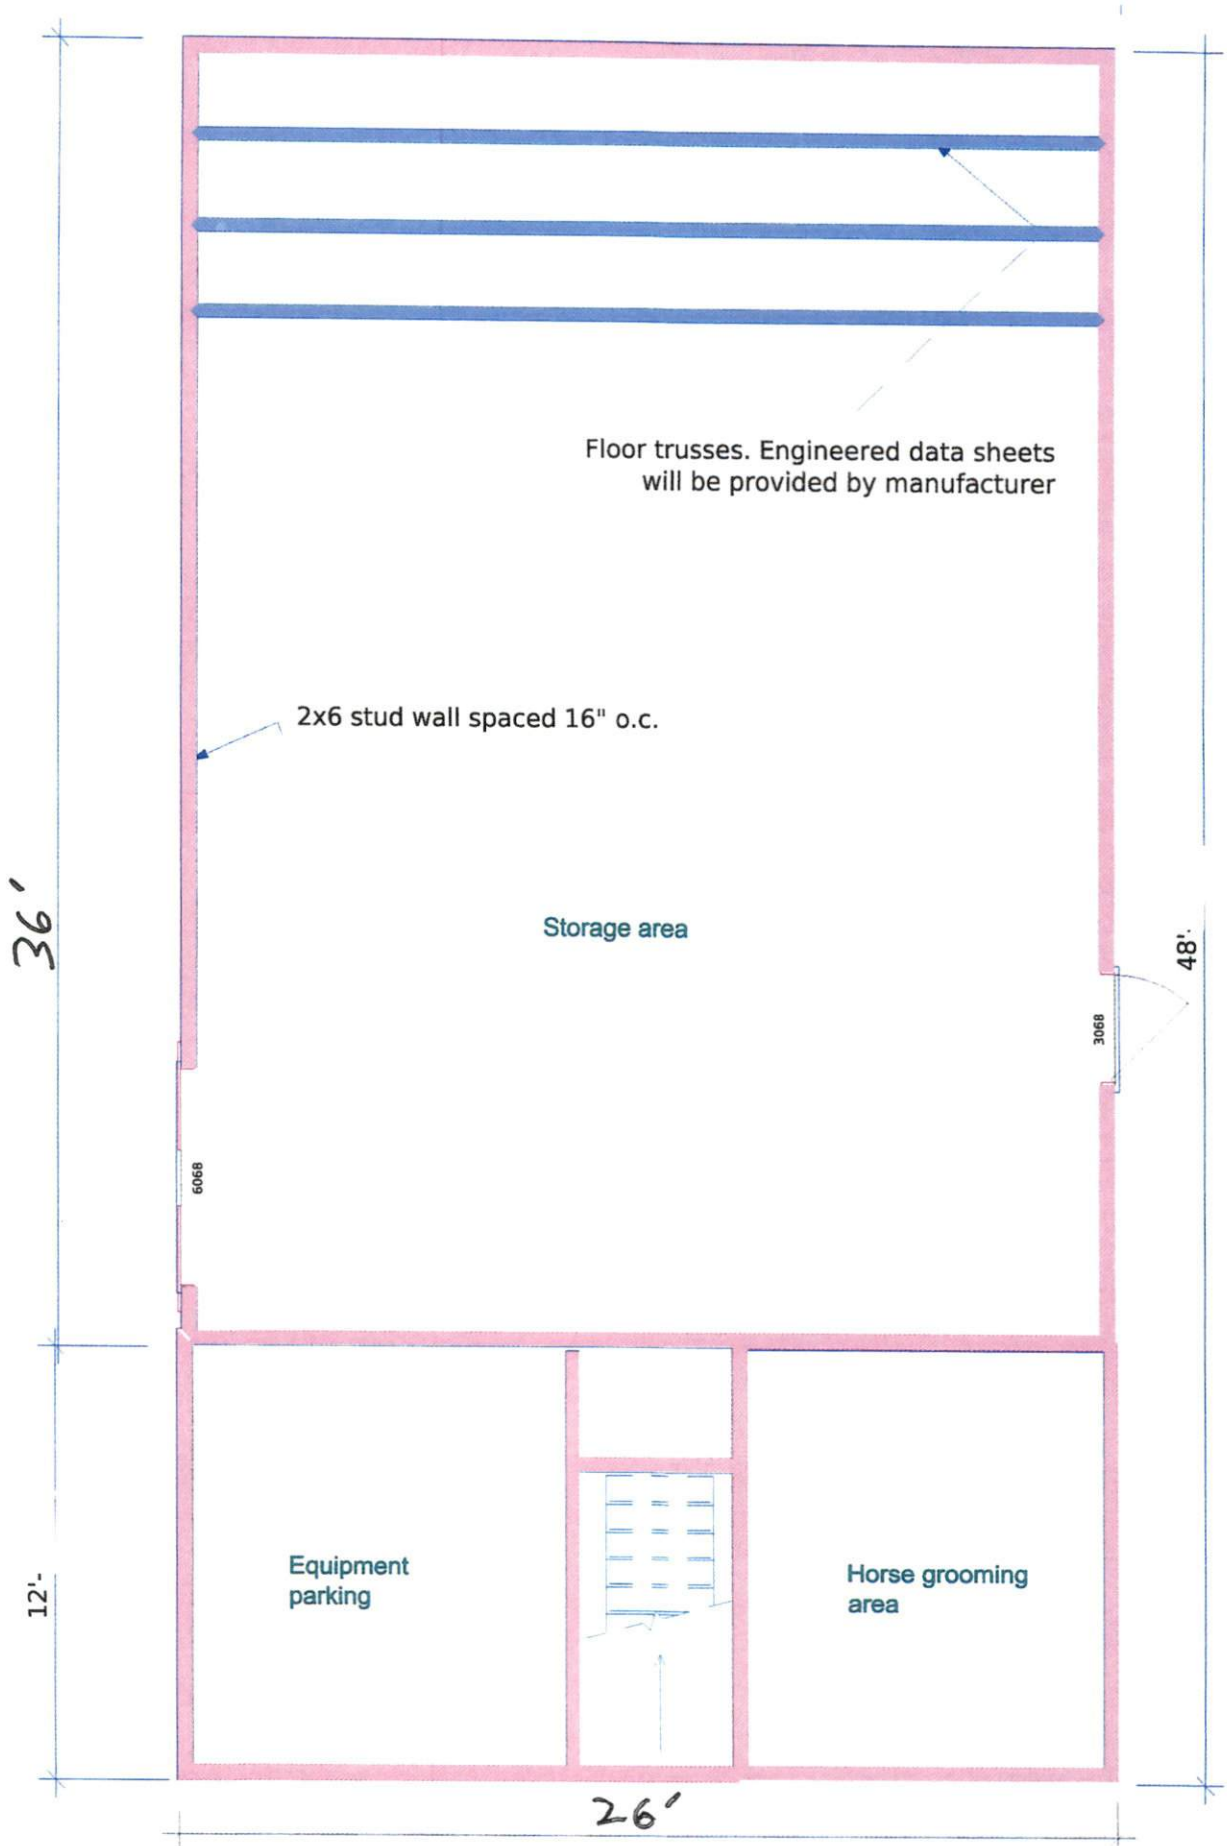

First Level framing plan
scale: 3/16" = 1'0"

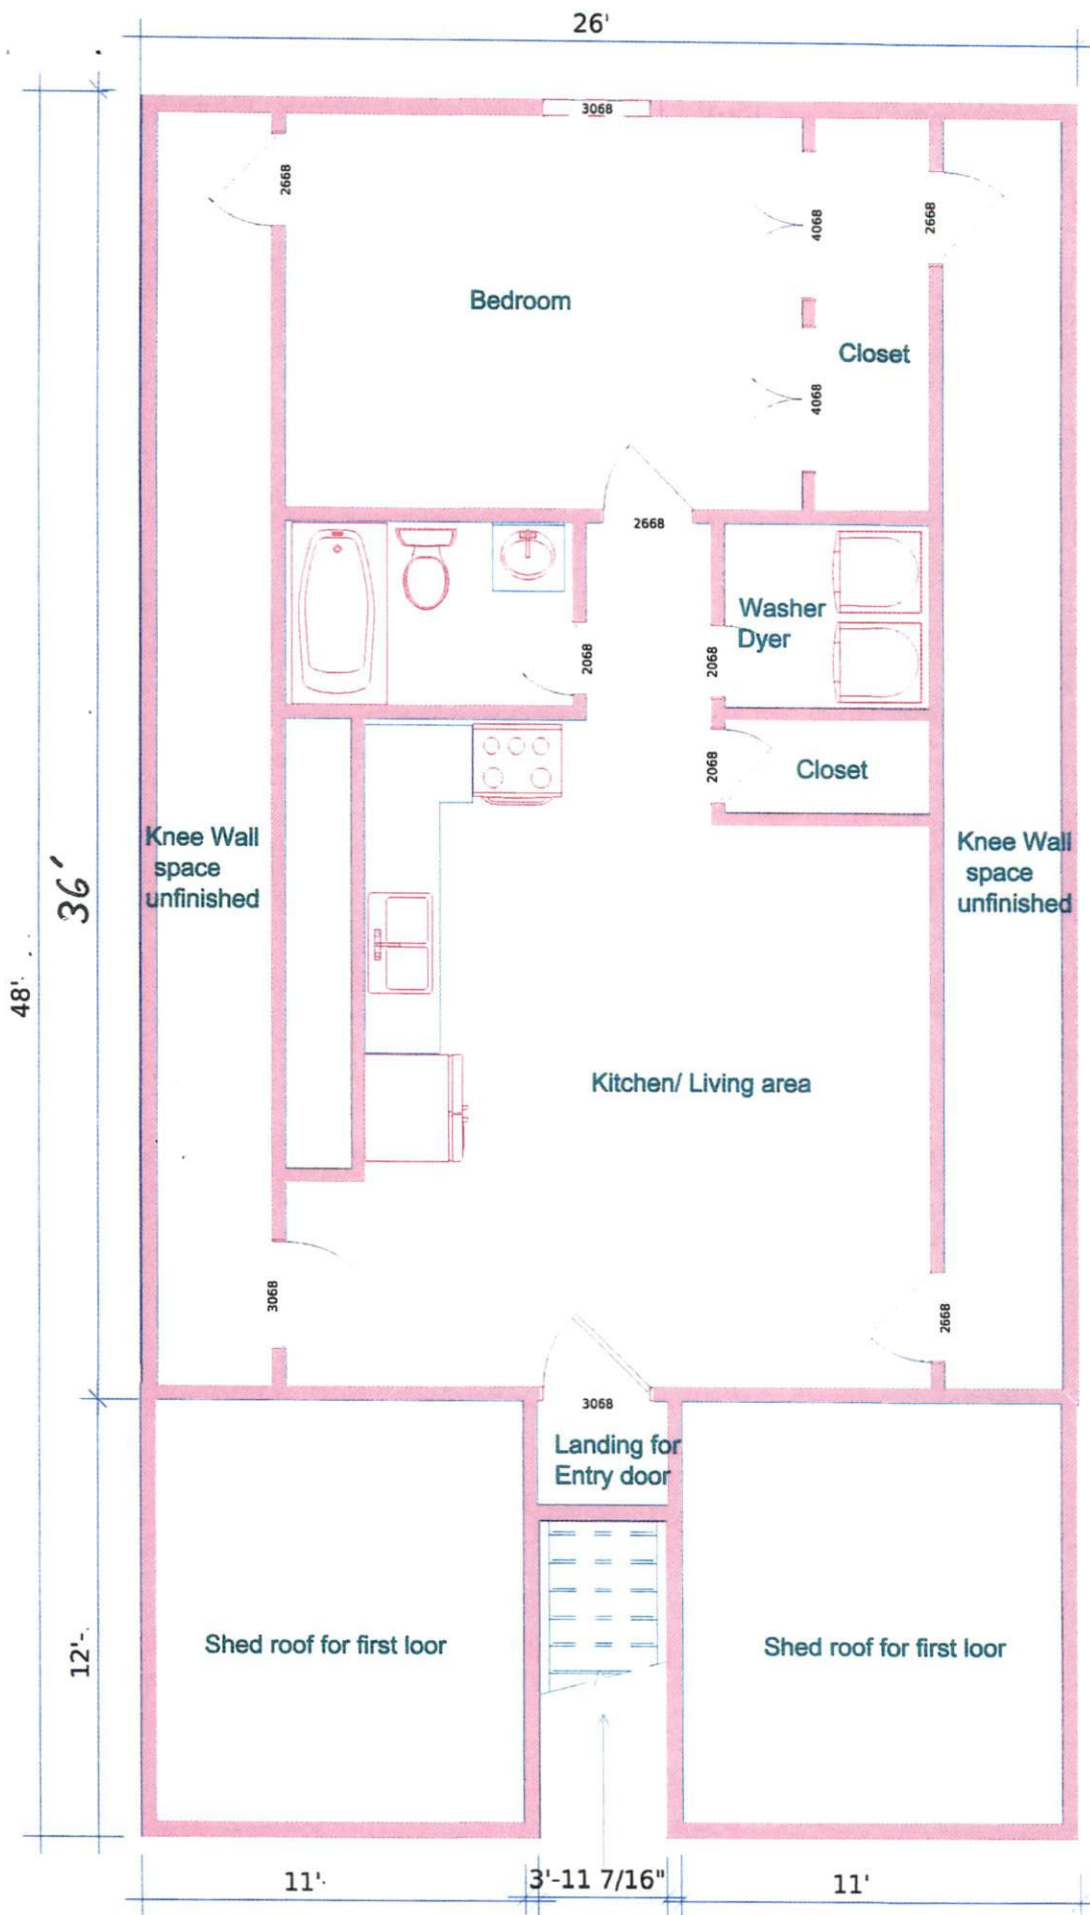

Upper level floor plan
 Scale: 3/16" = 1'0"

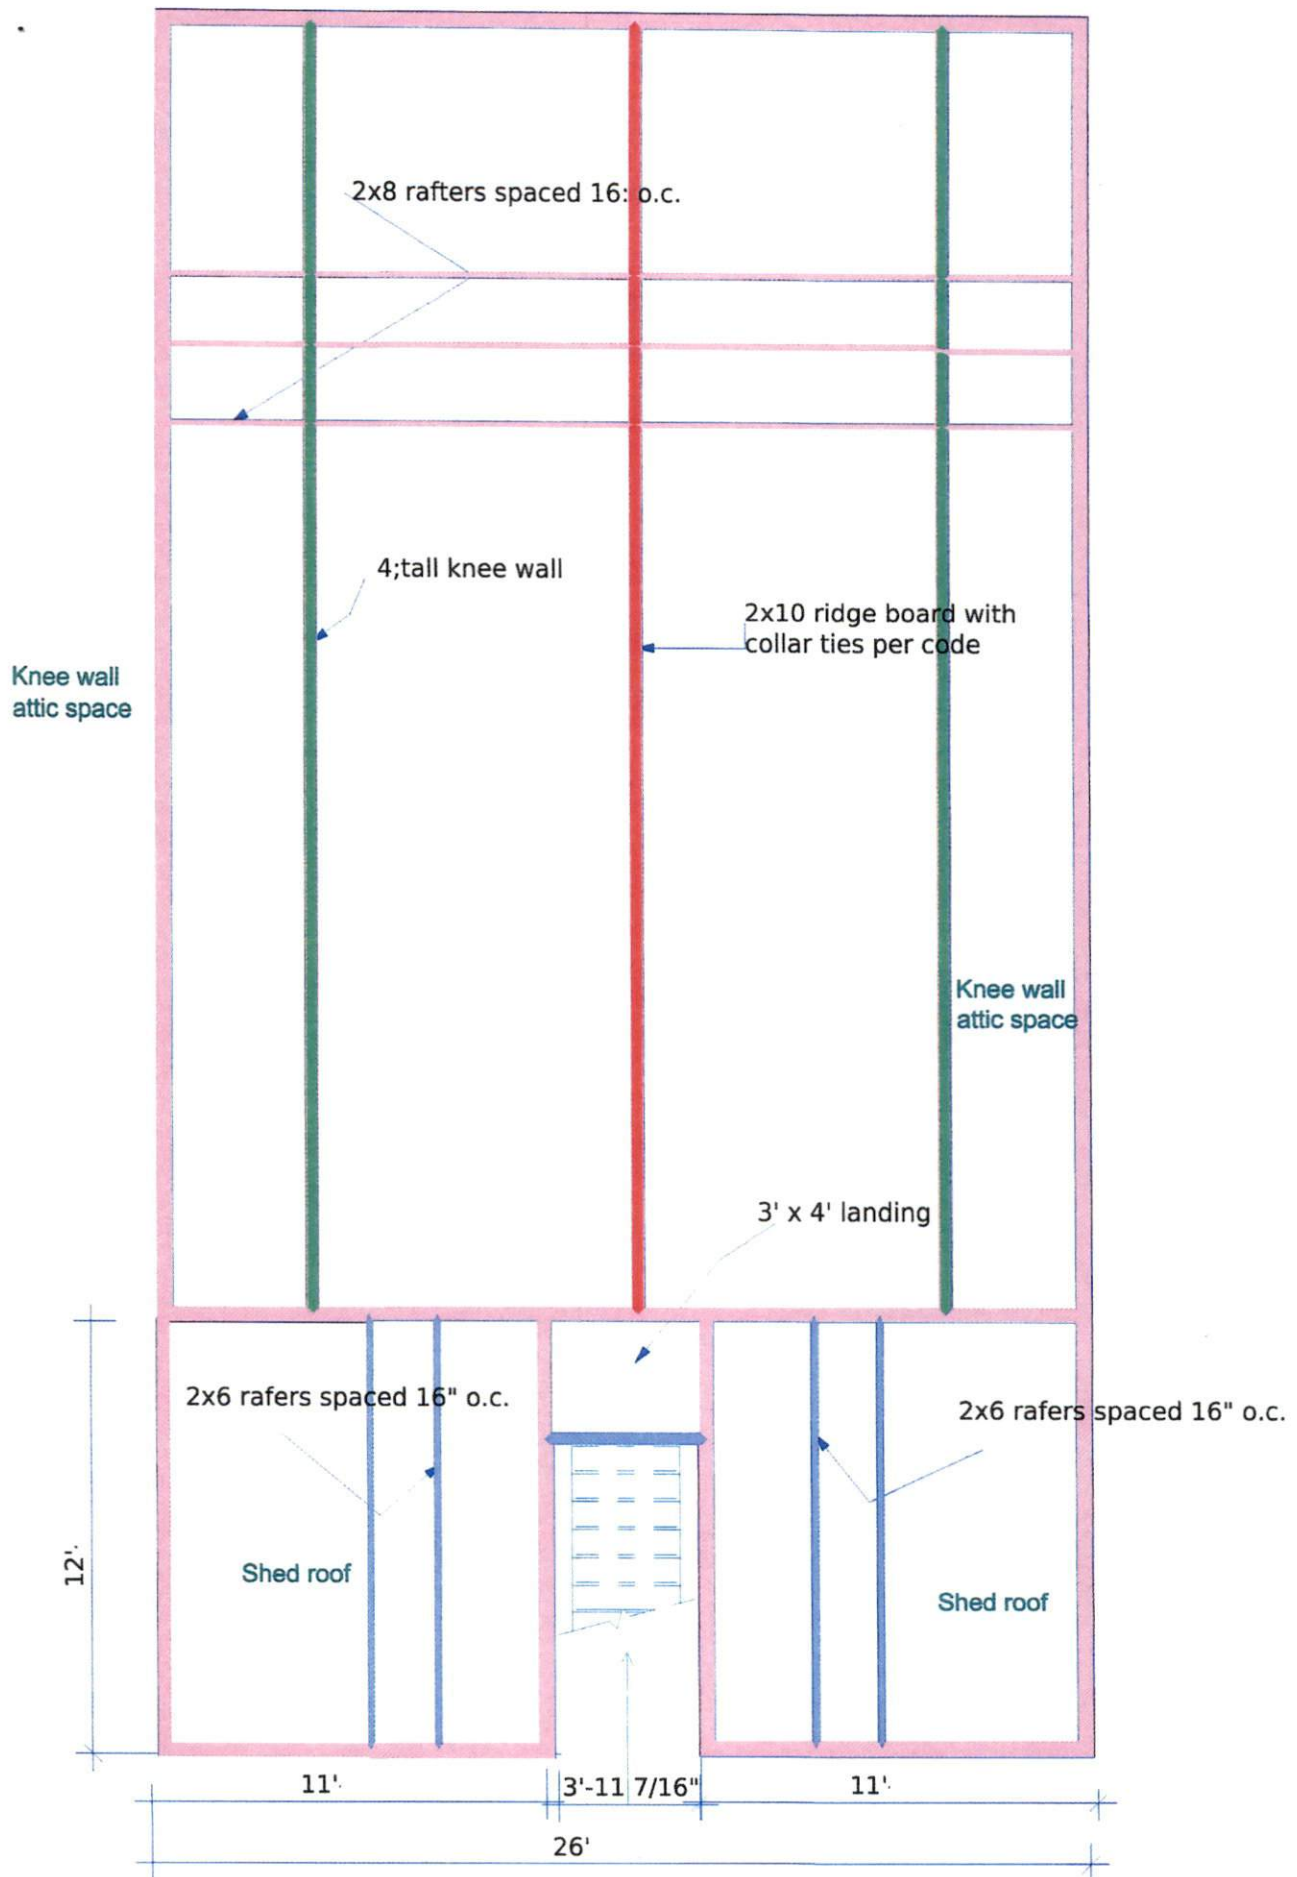

Second Level roof framing
 Scale: 3/16" = 1'0"