

BUILDER SHALL VERIFY ALL DIMENSIONS AND CONDITIONS AT TIME OF CONSTRUCTION.


ALL CONSTRUCTION SHALL CONFORM TO THE 2018 EDITION OF THE NC STATE BUILDING CODE.

CODES GOVERN OVER DRAWINGS.

DIMENSIONS GOVERN OVER SCALE.

VERIFY ALL MECHANICAL REQUIREMENTS BEFORE FRAMING.


YUNCANNON DESIGNS DOES NOT ASSUME LIABILITY FOR ANY DEVIATION OF OR CONSTRUCTION METHODS OF THESE PLANS.

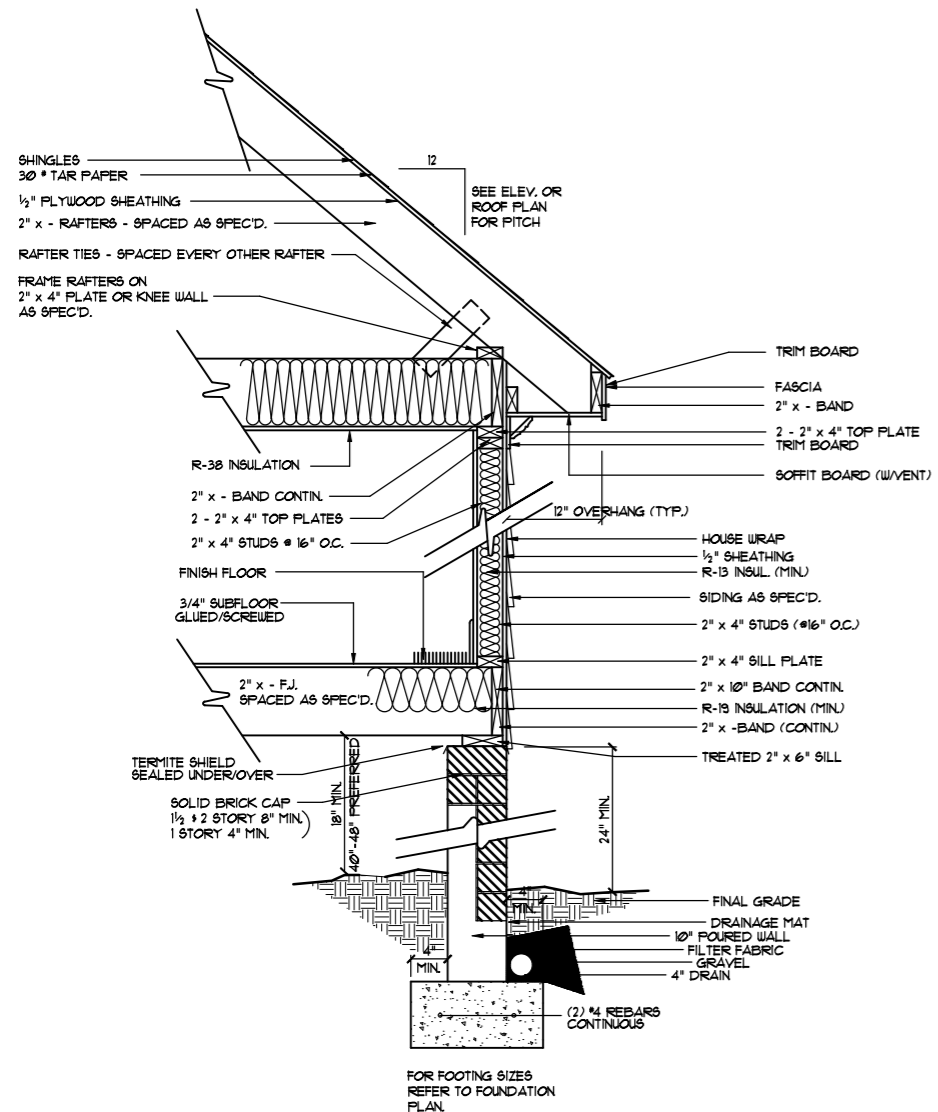

EXTERIOR WALL SECTION
SCALE: NTS



LEFT SIDE ELEV
SCALE: 1/4" = 1'-0"

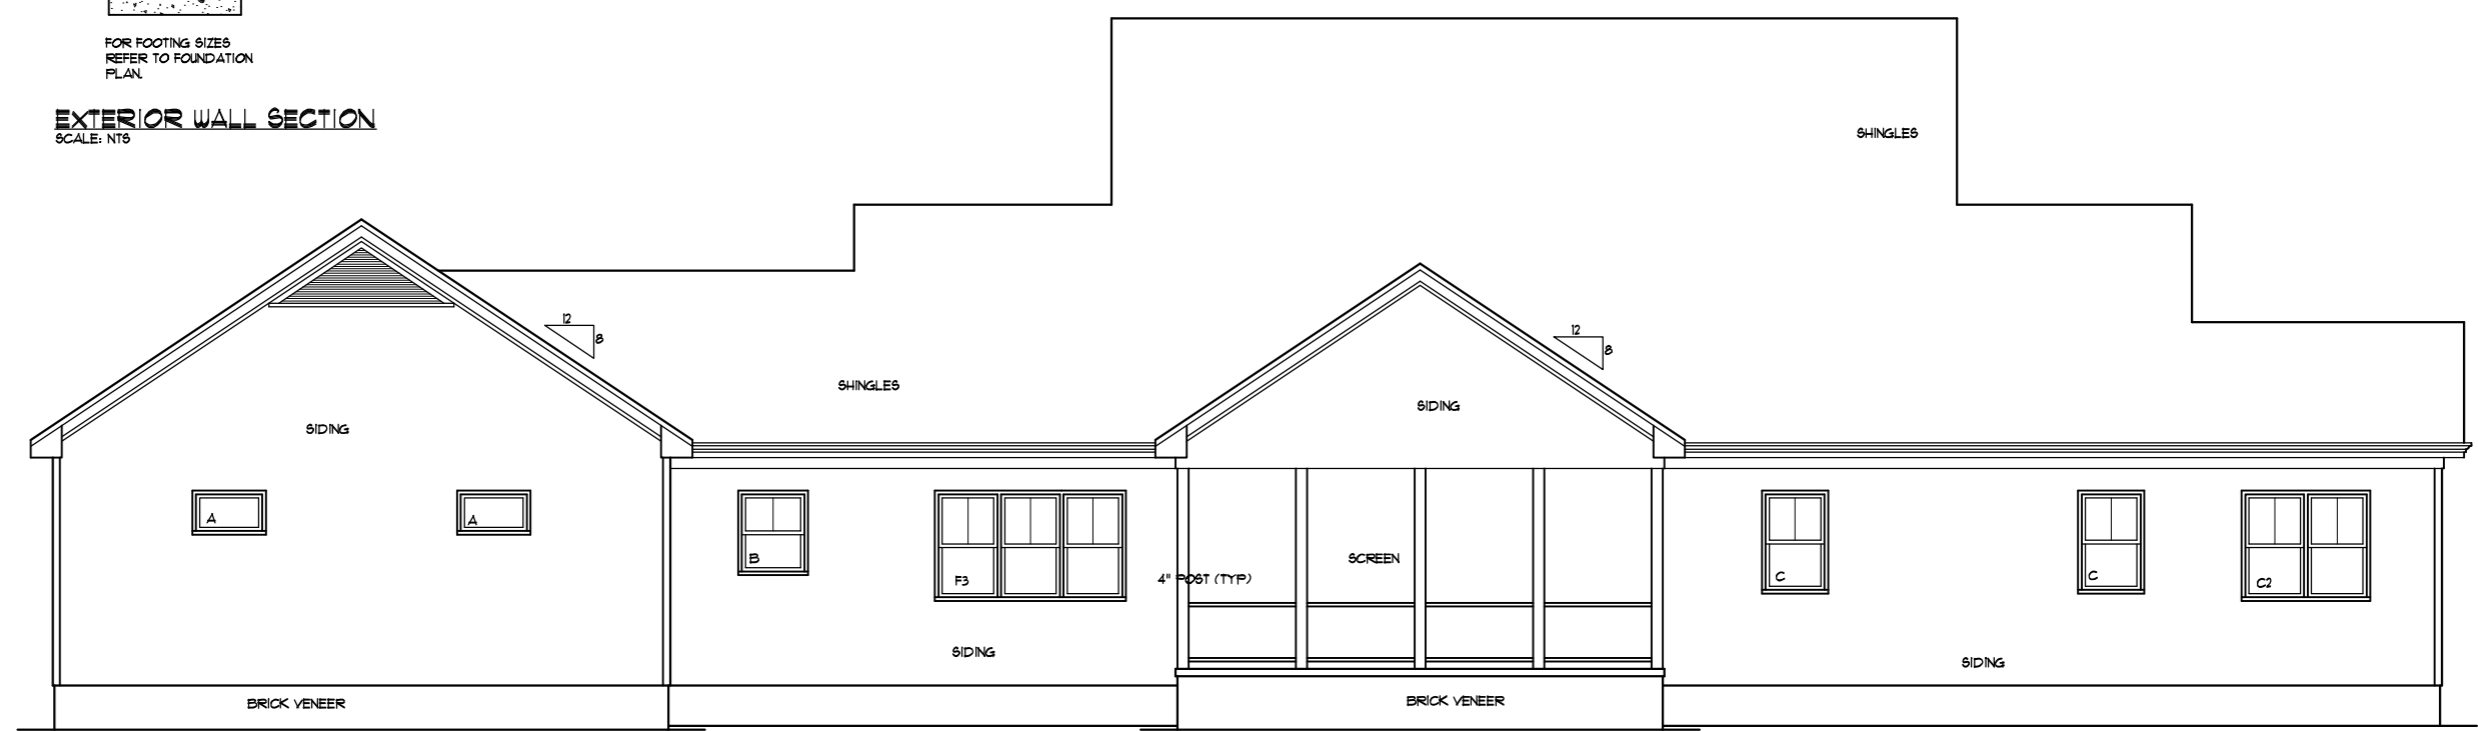

REAR ELEVATION
SCALE: 1/4" = 1'-0"

Rick & Jamicie Weber
Mamie Upchurch Road
Lillington, NC

YUNCANNON DESIGNS
CUSTOM HOME PLANS
FLUQUAY-VARENA, NC - (919) 421-1314

DRAWN BY: URV
CHK'D BY: URV
DATE: 04/24/24
REVISIONS:

SHEET
A-2

Plan No. 3480-20