






Front Elevation
Scale: 1/4" = 1'0"

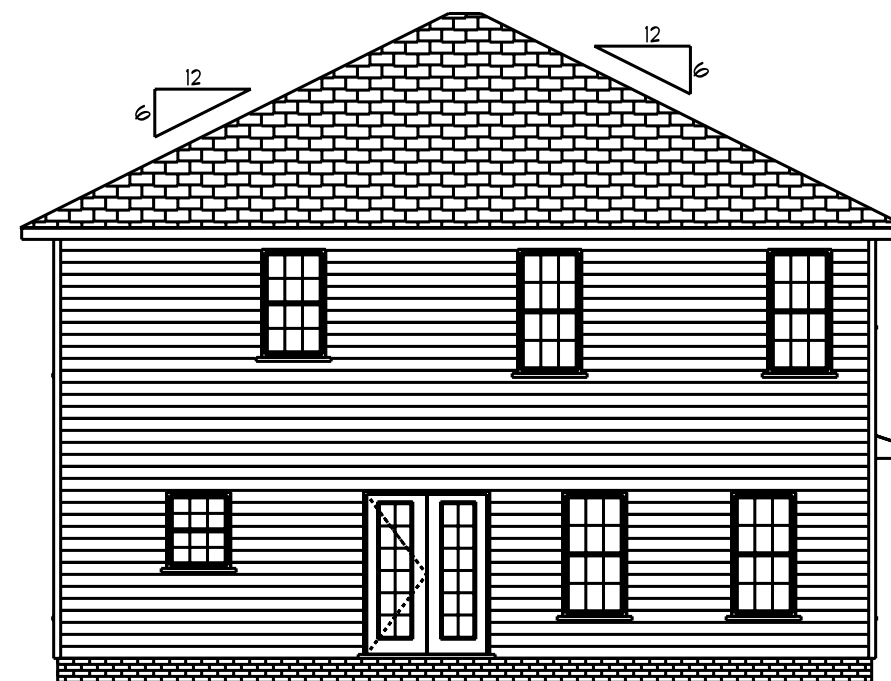

Rear Elevation
Scale: 1/8" = 1'0"

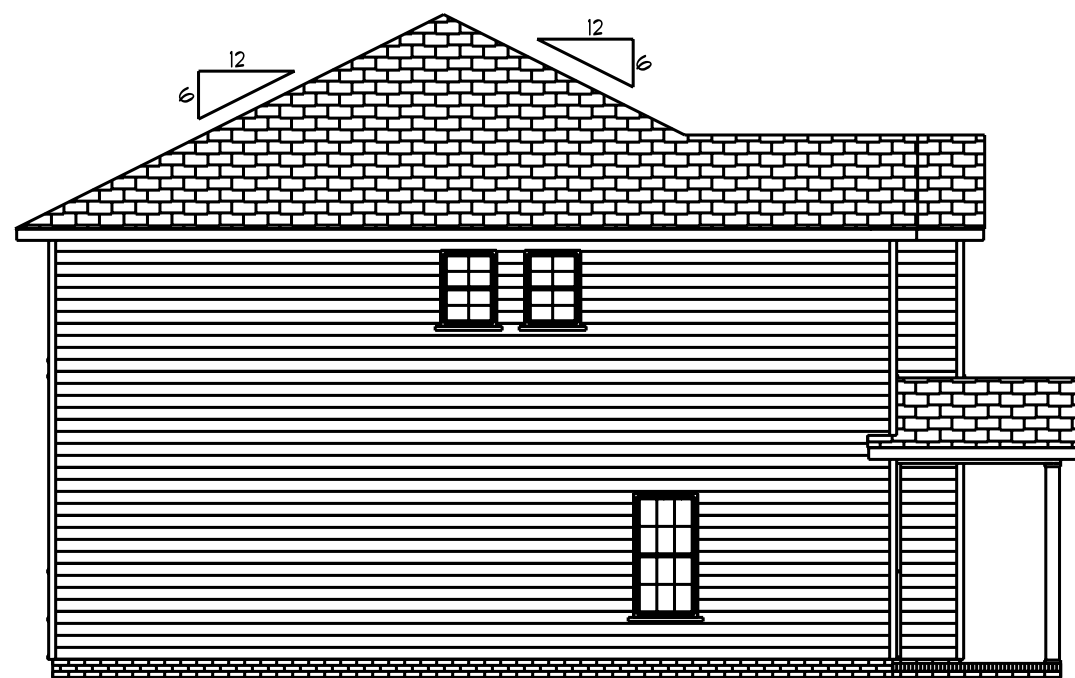

Left Elevation
Scale: 1/8" = 1'0"

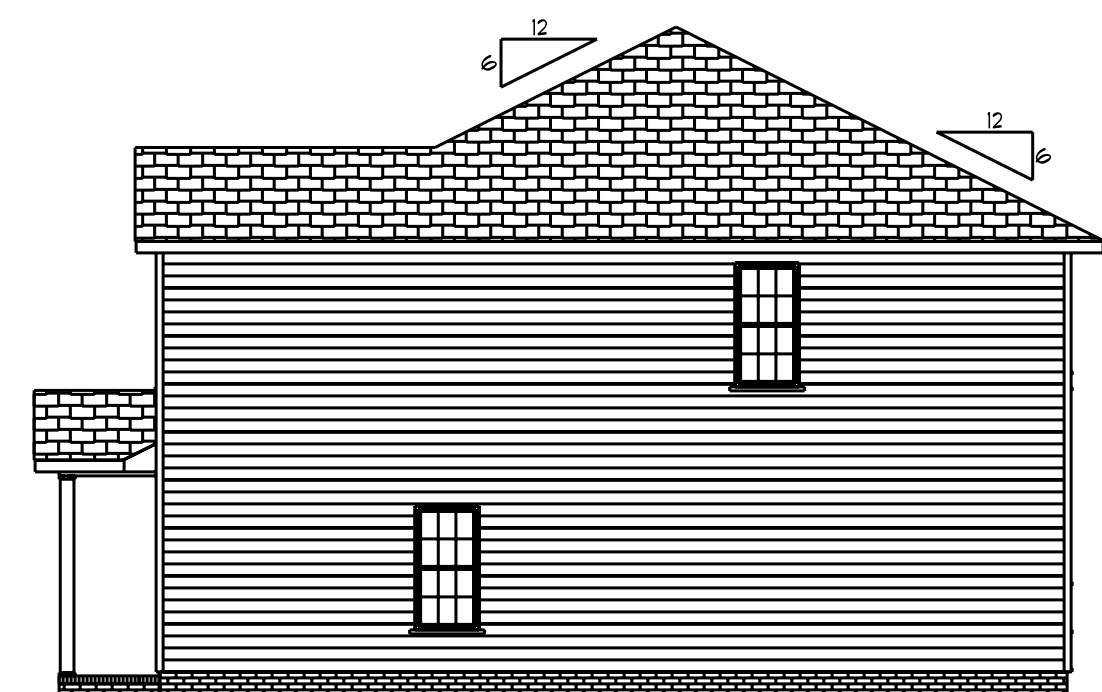

Right Elevation
Scale: 1/8" = 1'0"

DATE: 1/23/2024

REVISED

DRAWING#

SCALE: 1/4"

DRAWN BY

APPROVED


Plan #16

FIRST FLOOR OPENING SCHEDULE				
PRODUCT CODE	SIZE	HINGE	REVERSED	COUNT
2-0 Door Unit	2'-0"	L	NO	1
2-4 Door Unit	2'-4"	L	NO	1
2-4 Door Unit	2'-4"	R	NO	1
2-6 Door Unit	2'-6"	L	NO	1
2-8 Door Unit	2'-8"	L	NO	1
20x32 single	2'-0" x 3'-2"	N	NA	1
28X32 single	2'-8" x 3'-2"	N	NA	1
28x52 single	2'-8" x 5'-2"	N	NA	4
36X80 COLONIAL A 1	3'-0"	R	NO	1
60X80 FRENCH A	5'-0"	RN	NO	1
192X84 - GARAGE DOOR	16'-0"	U	NO	1


Areas

First Floor 820
 Second Floor 1154
 =====
 Total Heated 1914
 Garage 480
 Front Porch 91

SECOND FLOOR OPENING SCHEDULE				
PRODUCT CODE	SIZE	HINGE	REVERSED	COUNT
2-4 Door Unit	2'-4"	L	NO	3
2-4 Door Unit	2'-4"	R	NO	2
2-6 Door Unit	2'-6"	L	NO	1
2-6 Door Unit	2'-6"	R	NO	2
2-8 Door Unit	2'-8"	L	NO	1
4-0 Doublehung Door Unit	4'-0"	LR	NO	1
4-0 Doublehung Door Unit	4'-0"	LR	NO	1
24X32 Single	2'-4" x 3'-2"	N	NA	2
28x46 single	2'-8" x 4'-6"	N	NA	2
28x52 single	2'-8" x 5'-2"	N	NA	7

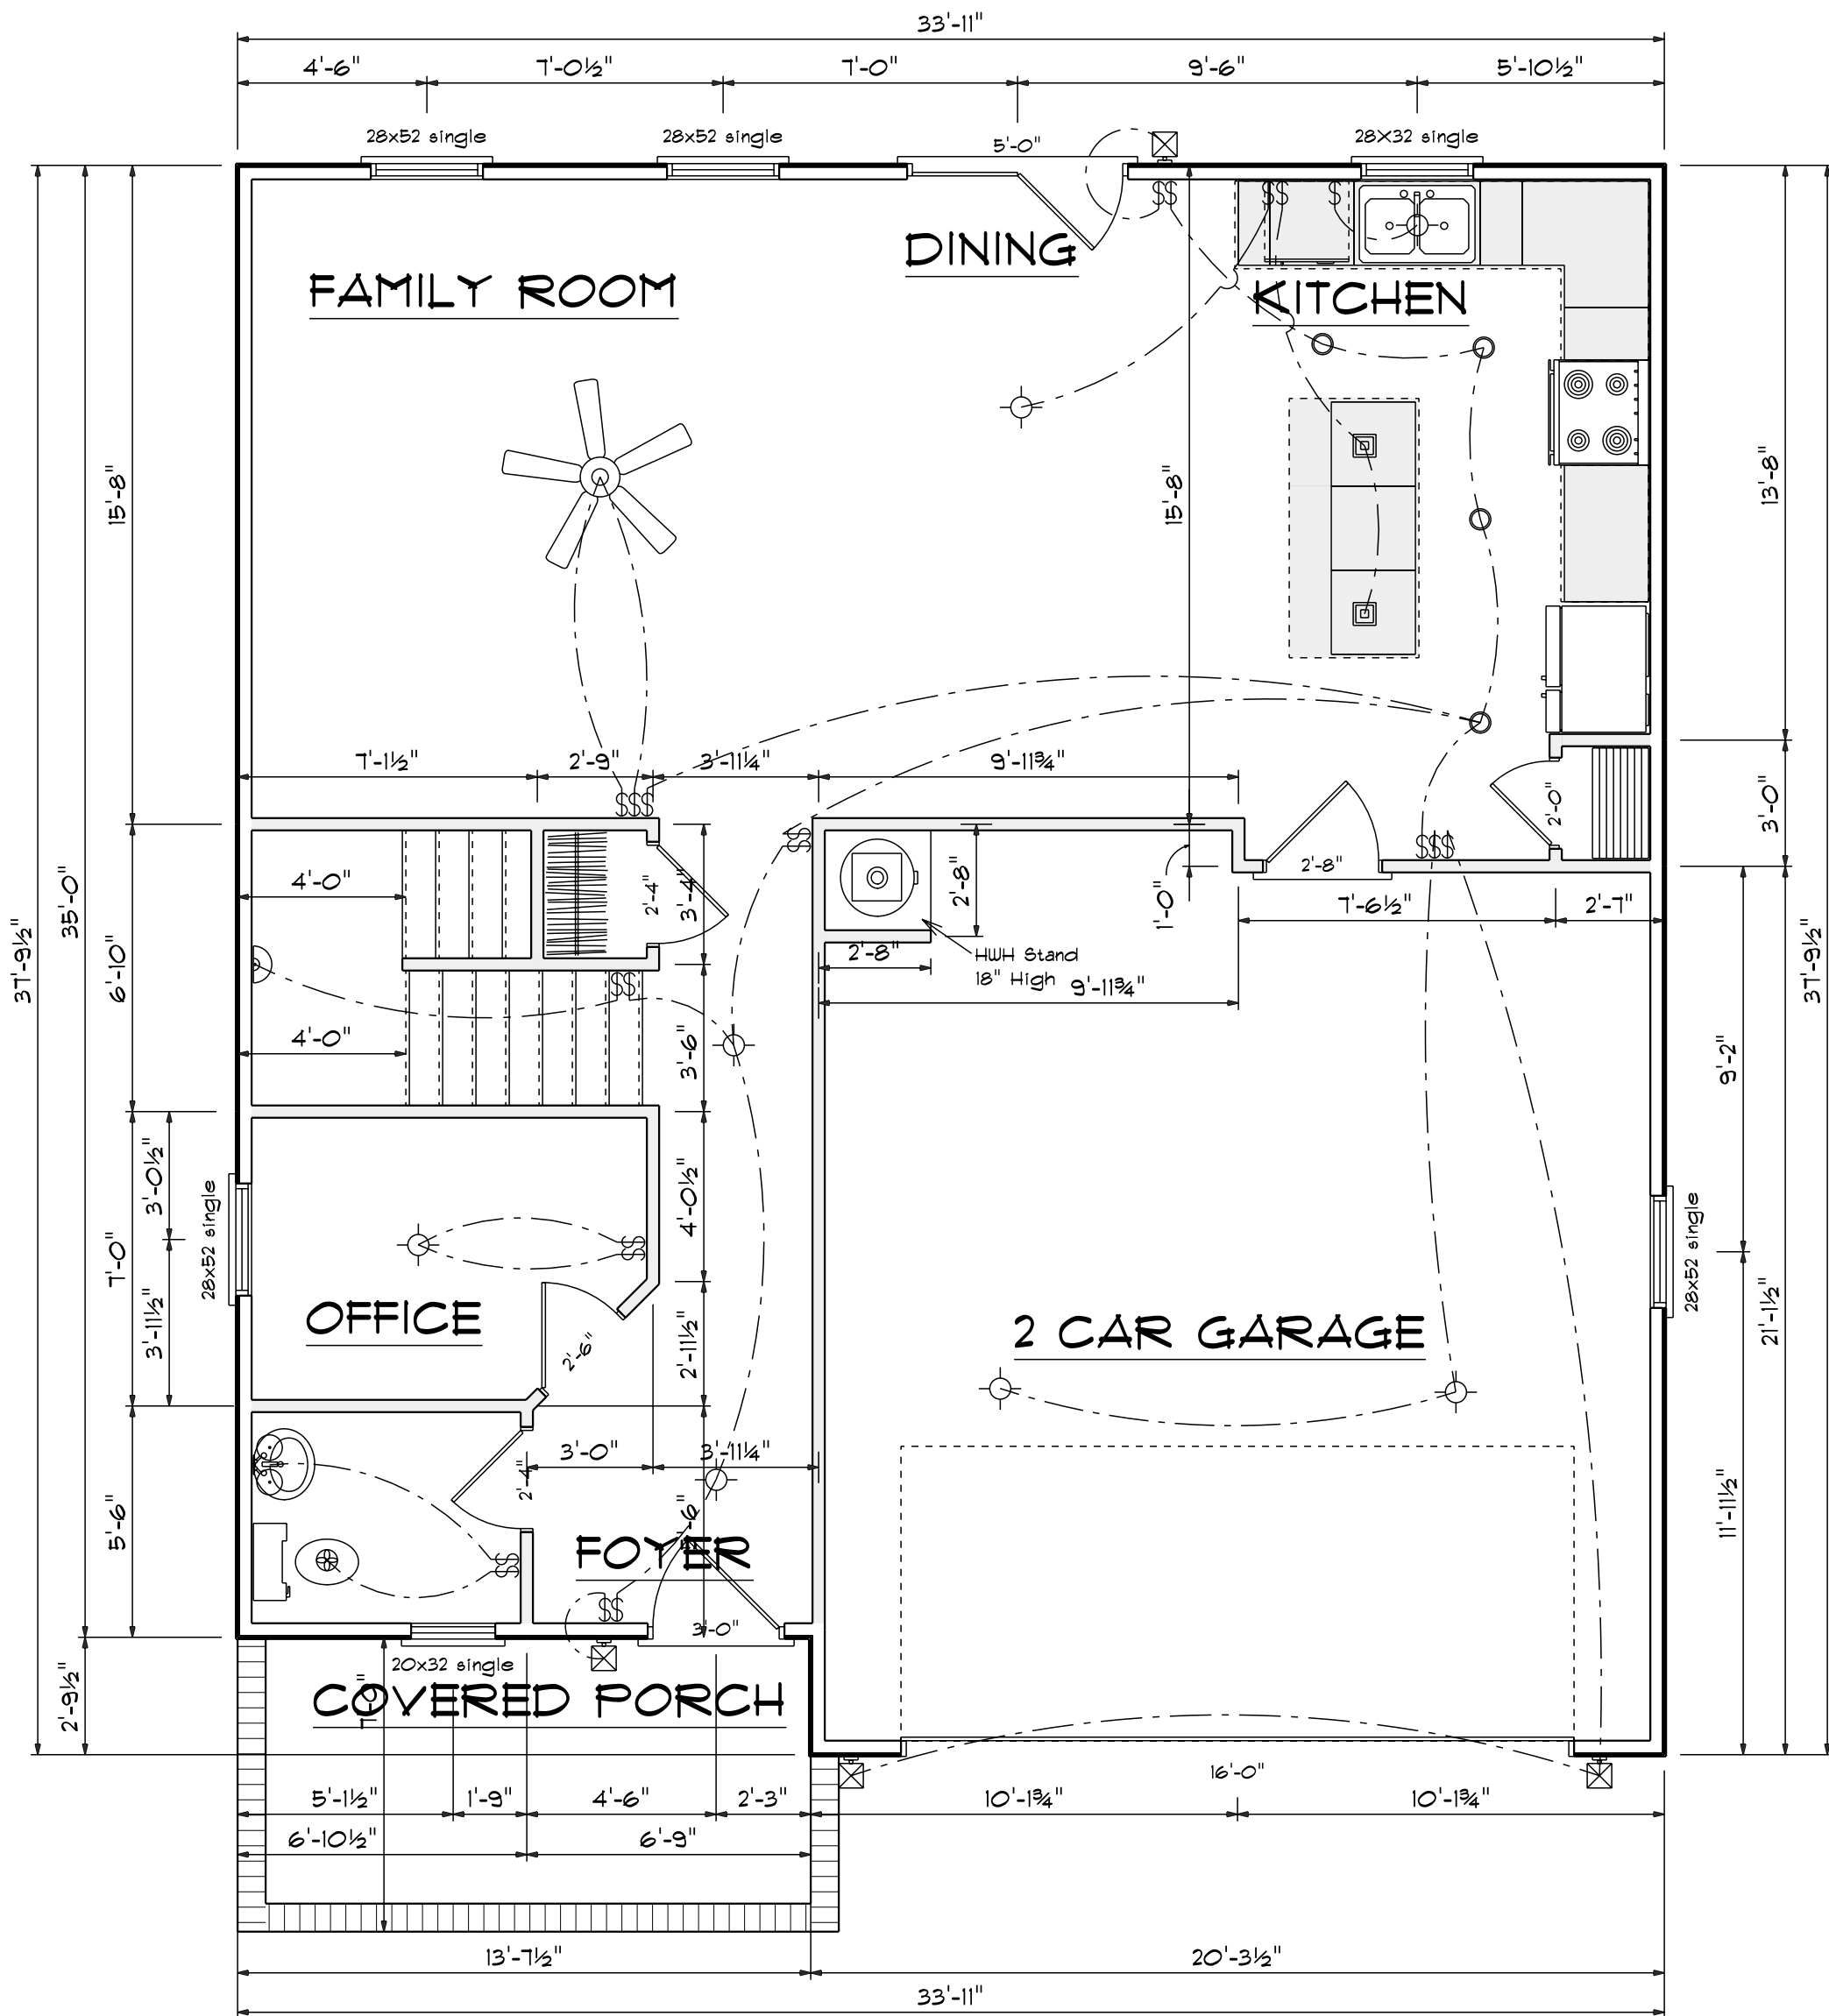


First Floor Plan
 Scale: 1/4" = 1'-0"

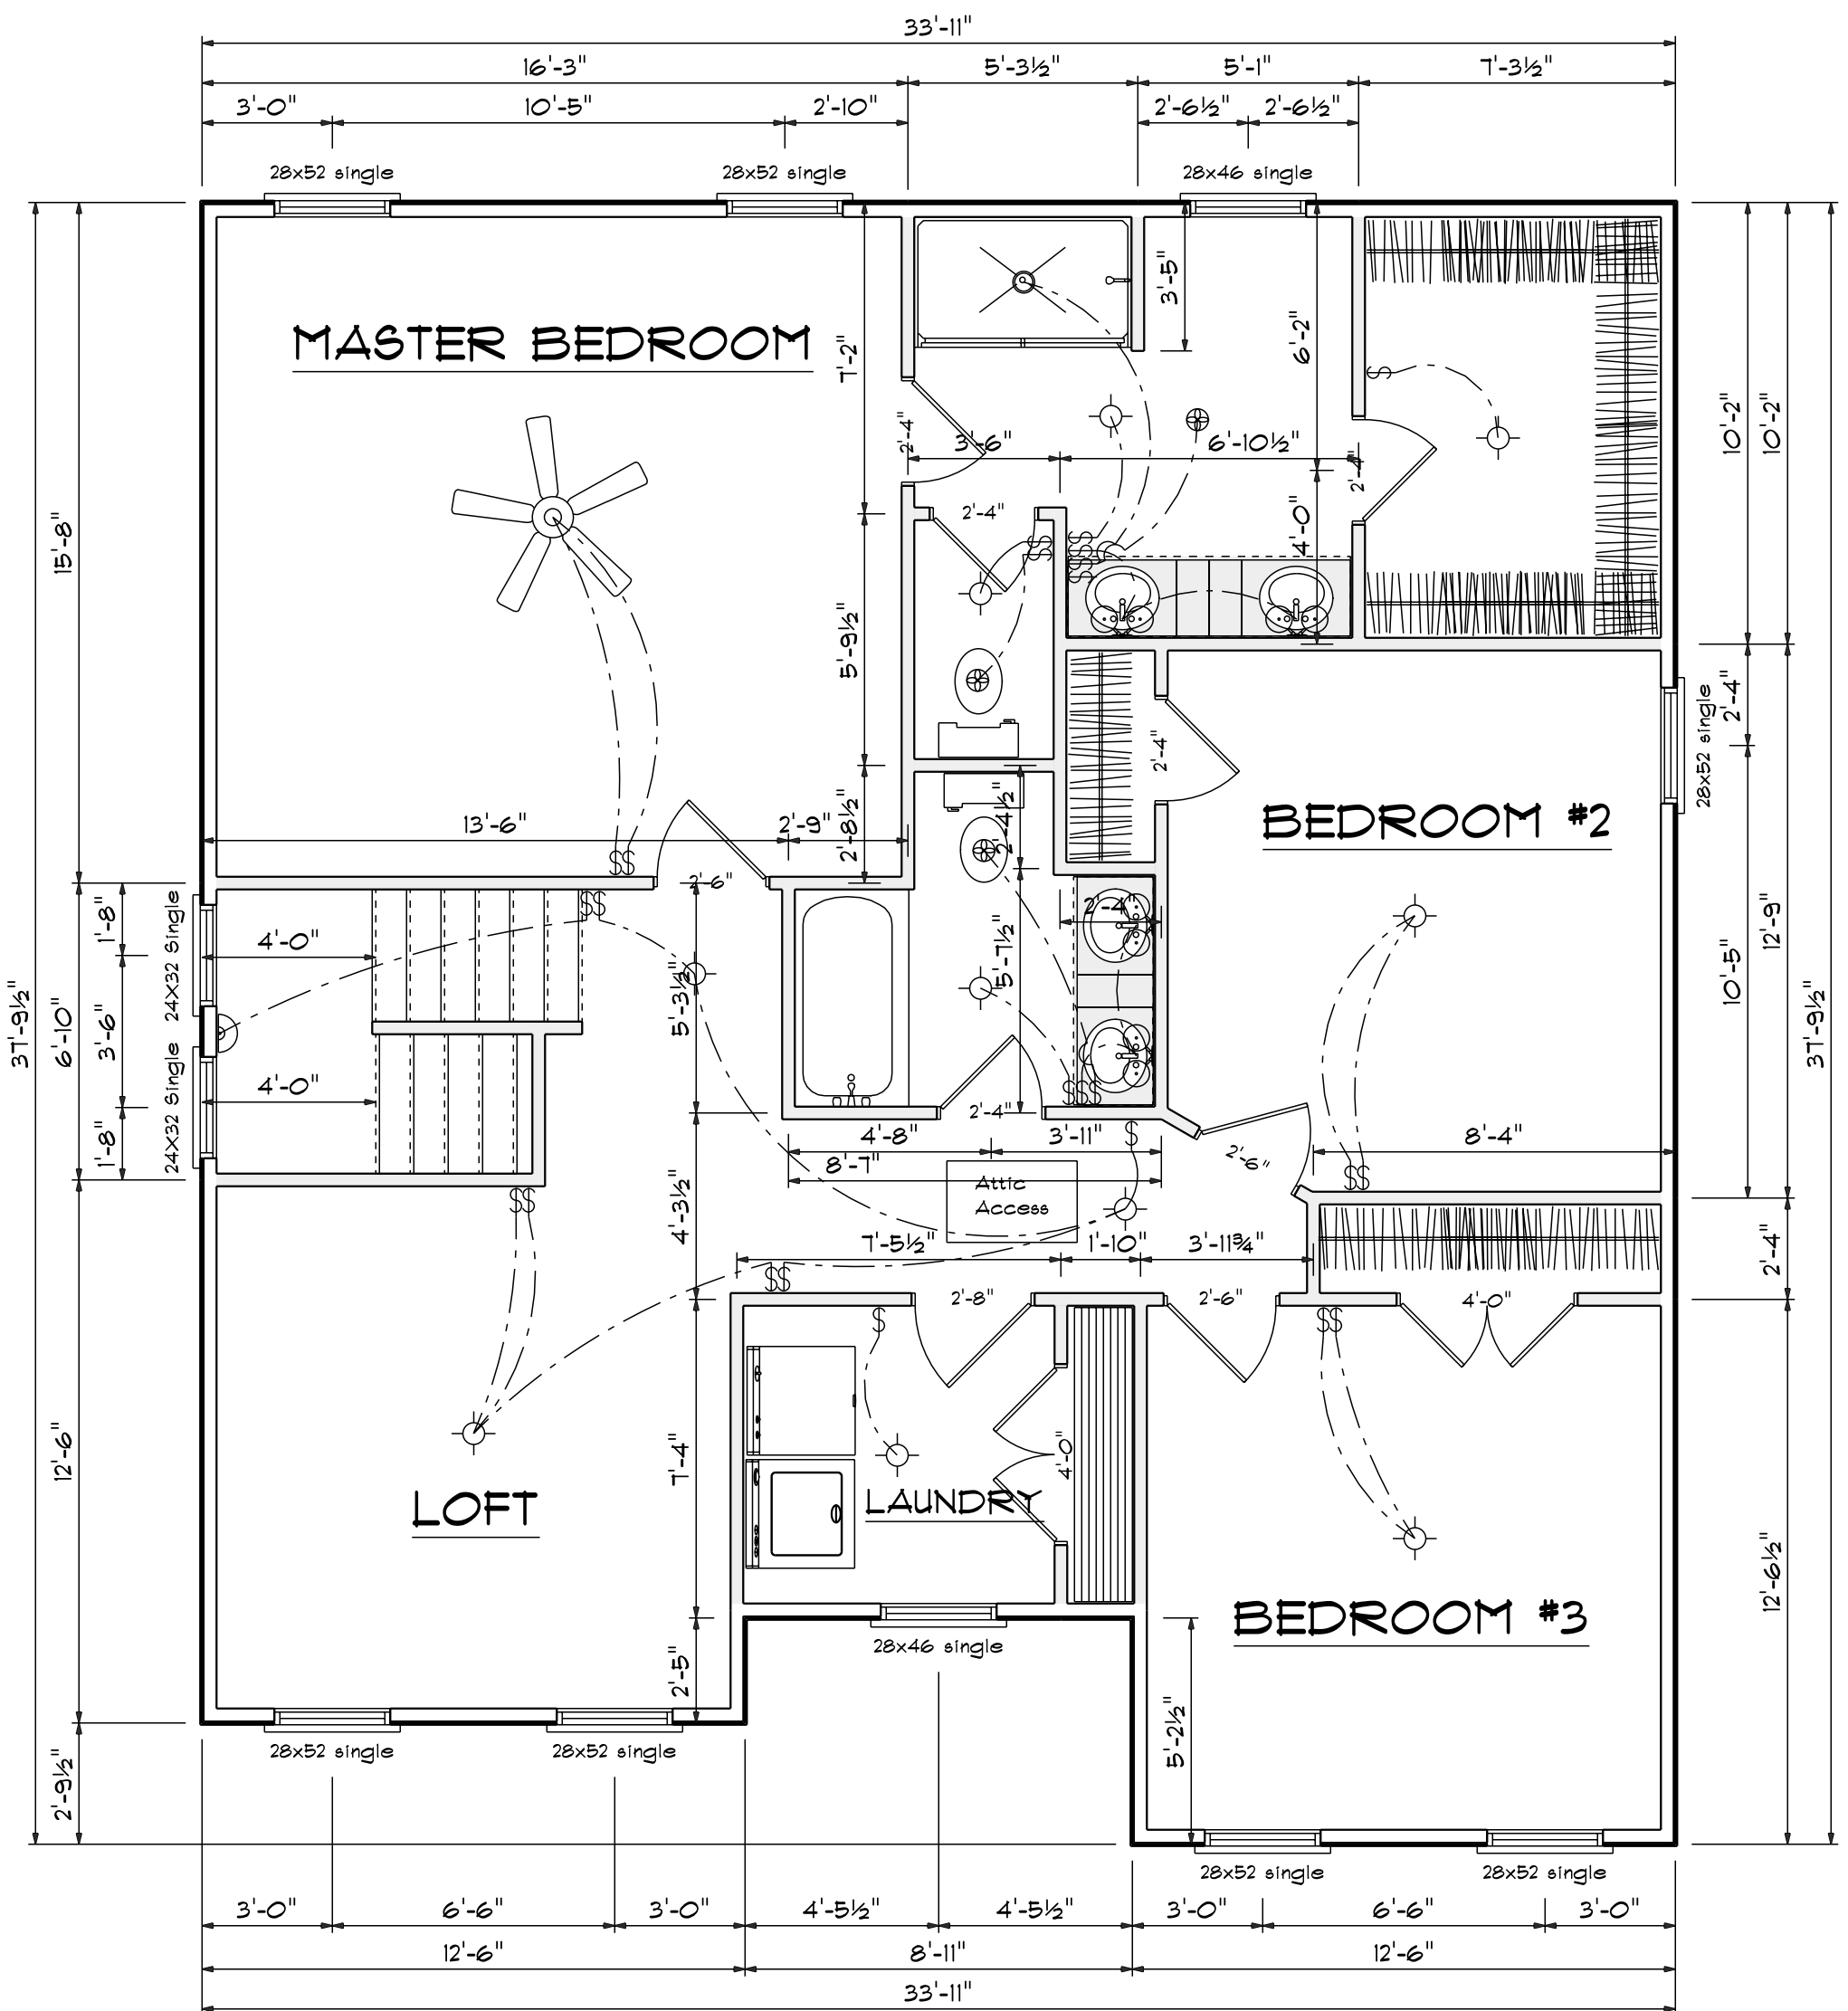



Second Floor Plan
 Scale: 1/4" = 1'-0"

DATE: 1/23/2024
 REVISIONS
 DRAWING#
 SCALE: 1/4"
 DRAWN BY
 APPROVED
 Plan #16

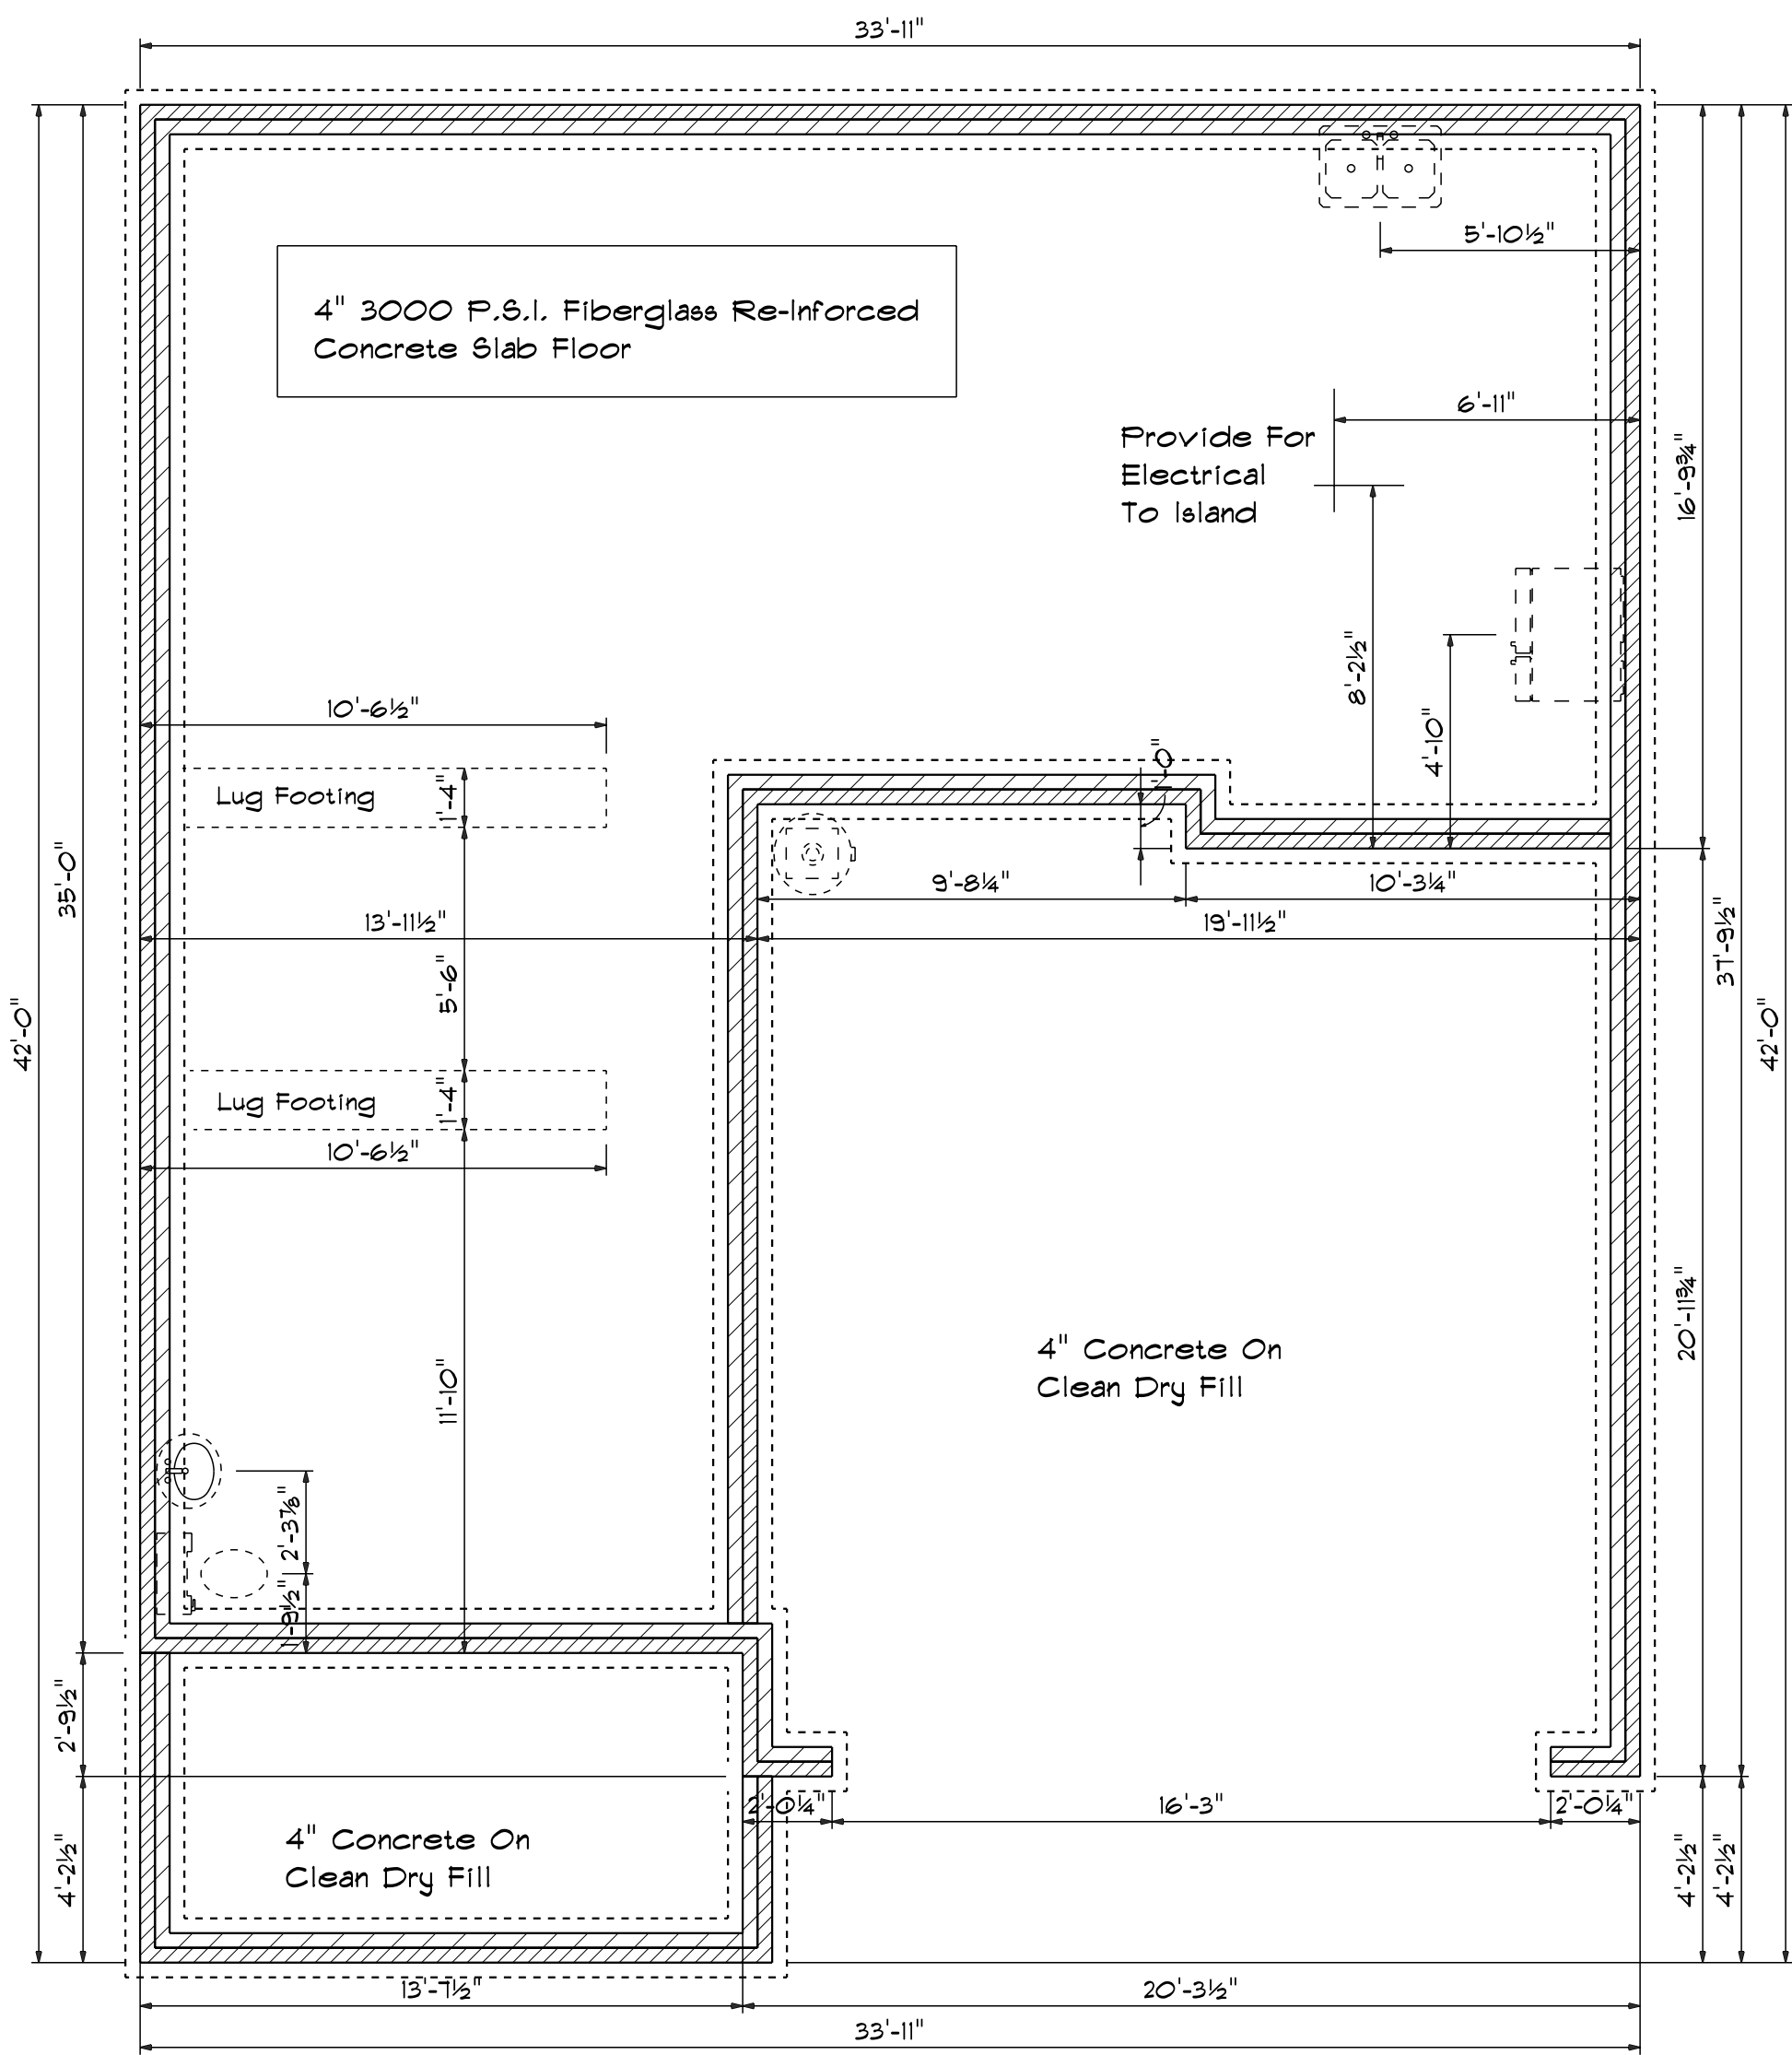

Foundation Plan

Scale: 1/4" = 1'-0"

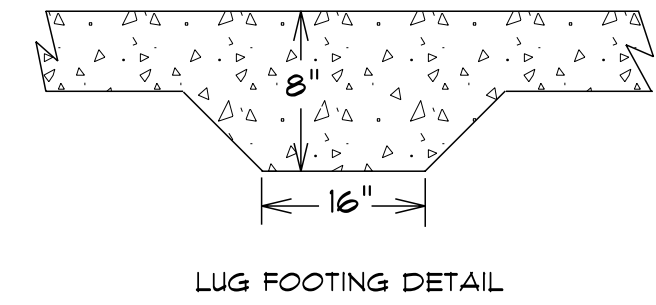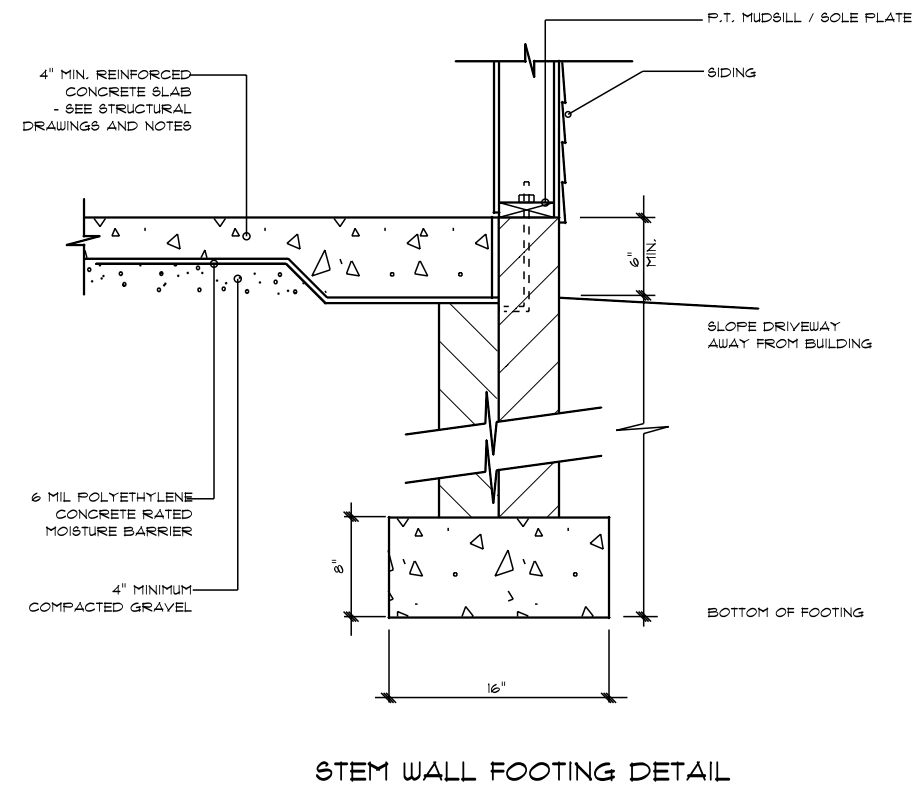

DATE: 1/23/2024
REVISED
DRAWING#

SCALE: 1/4"
DRAWN BY
APPROVED

Plan #16

