





Front Elevation
Scale: 1/4" = 1'0"



Rear Elevation
Scale: 1/8" = 1'0"

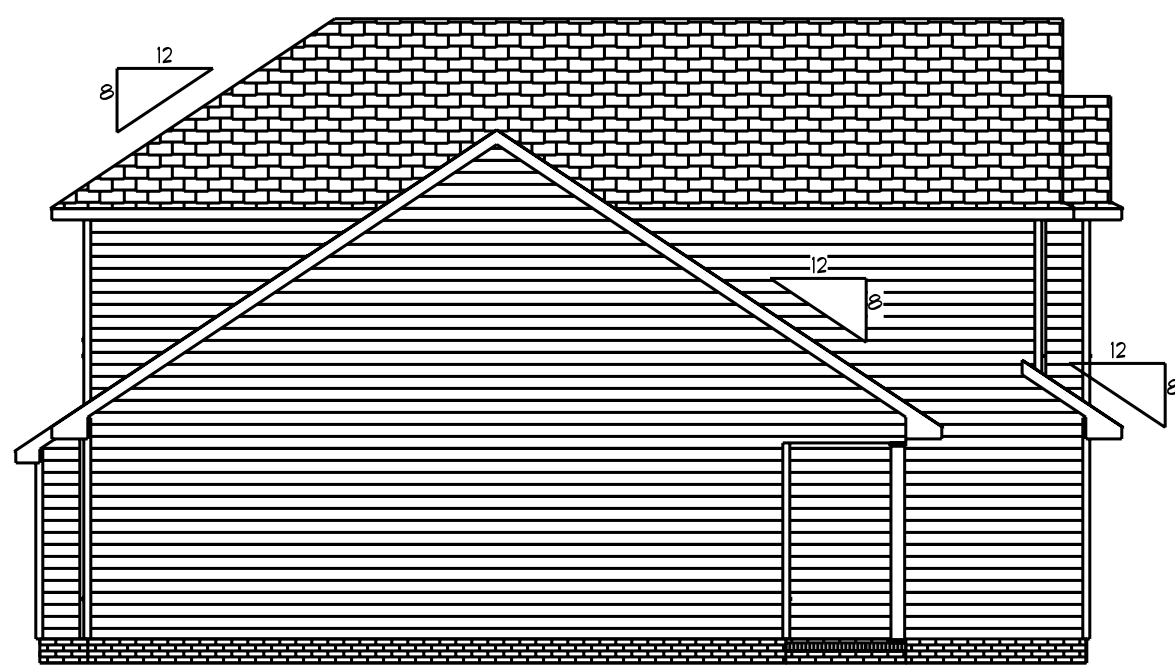

Left Elevation
Scale: 1/8" = 1'0"

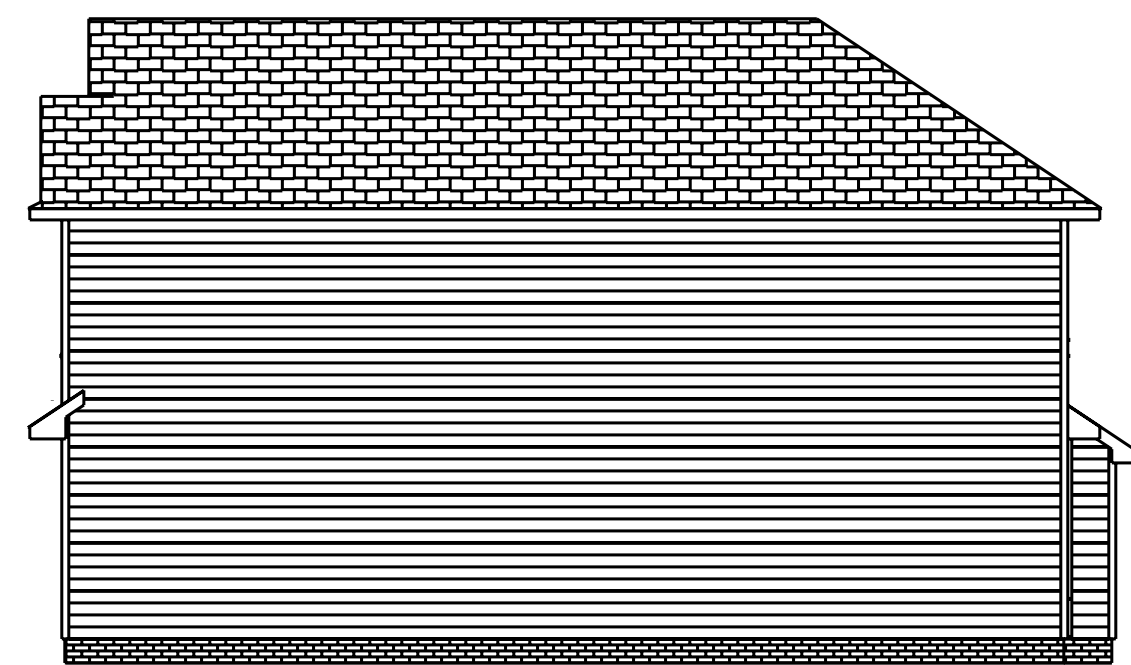


Right Elevation
Scale: 1/8" = 1'0"

DATE: 1/5/2024
REVISED
DRAWING#


SCALE: 1/4"
DRAWN BY
APPROVED

Plan #17

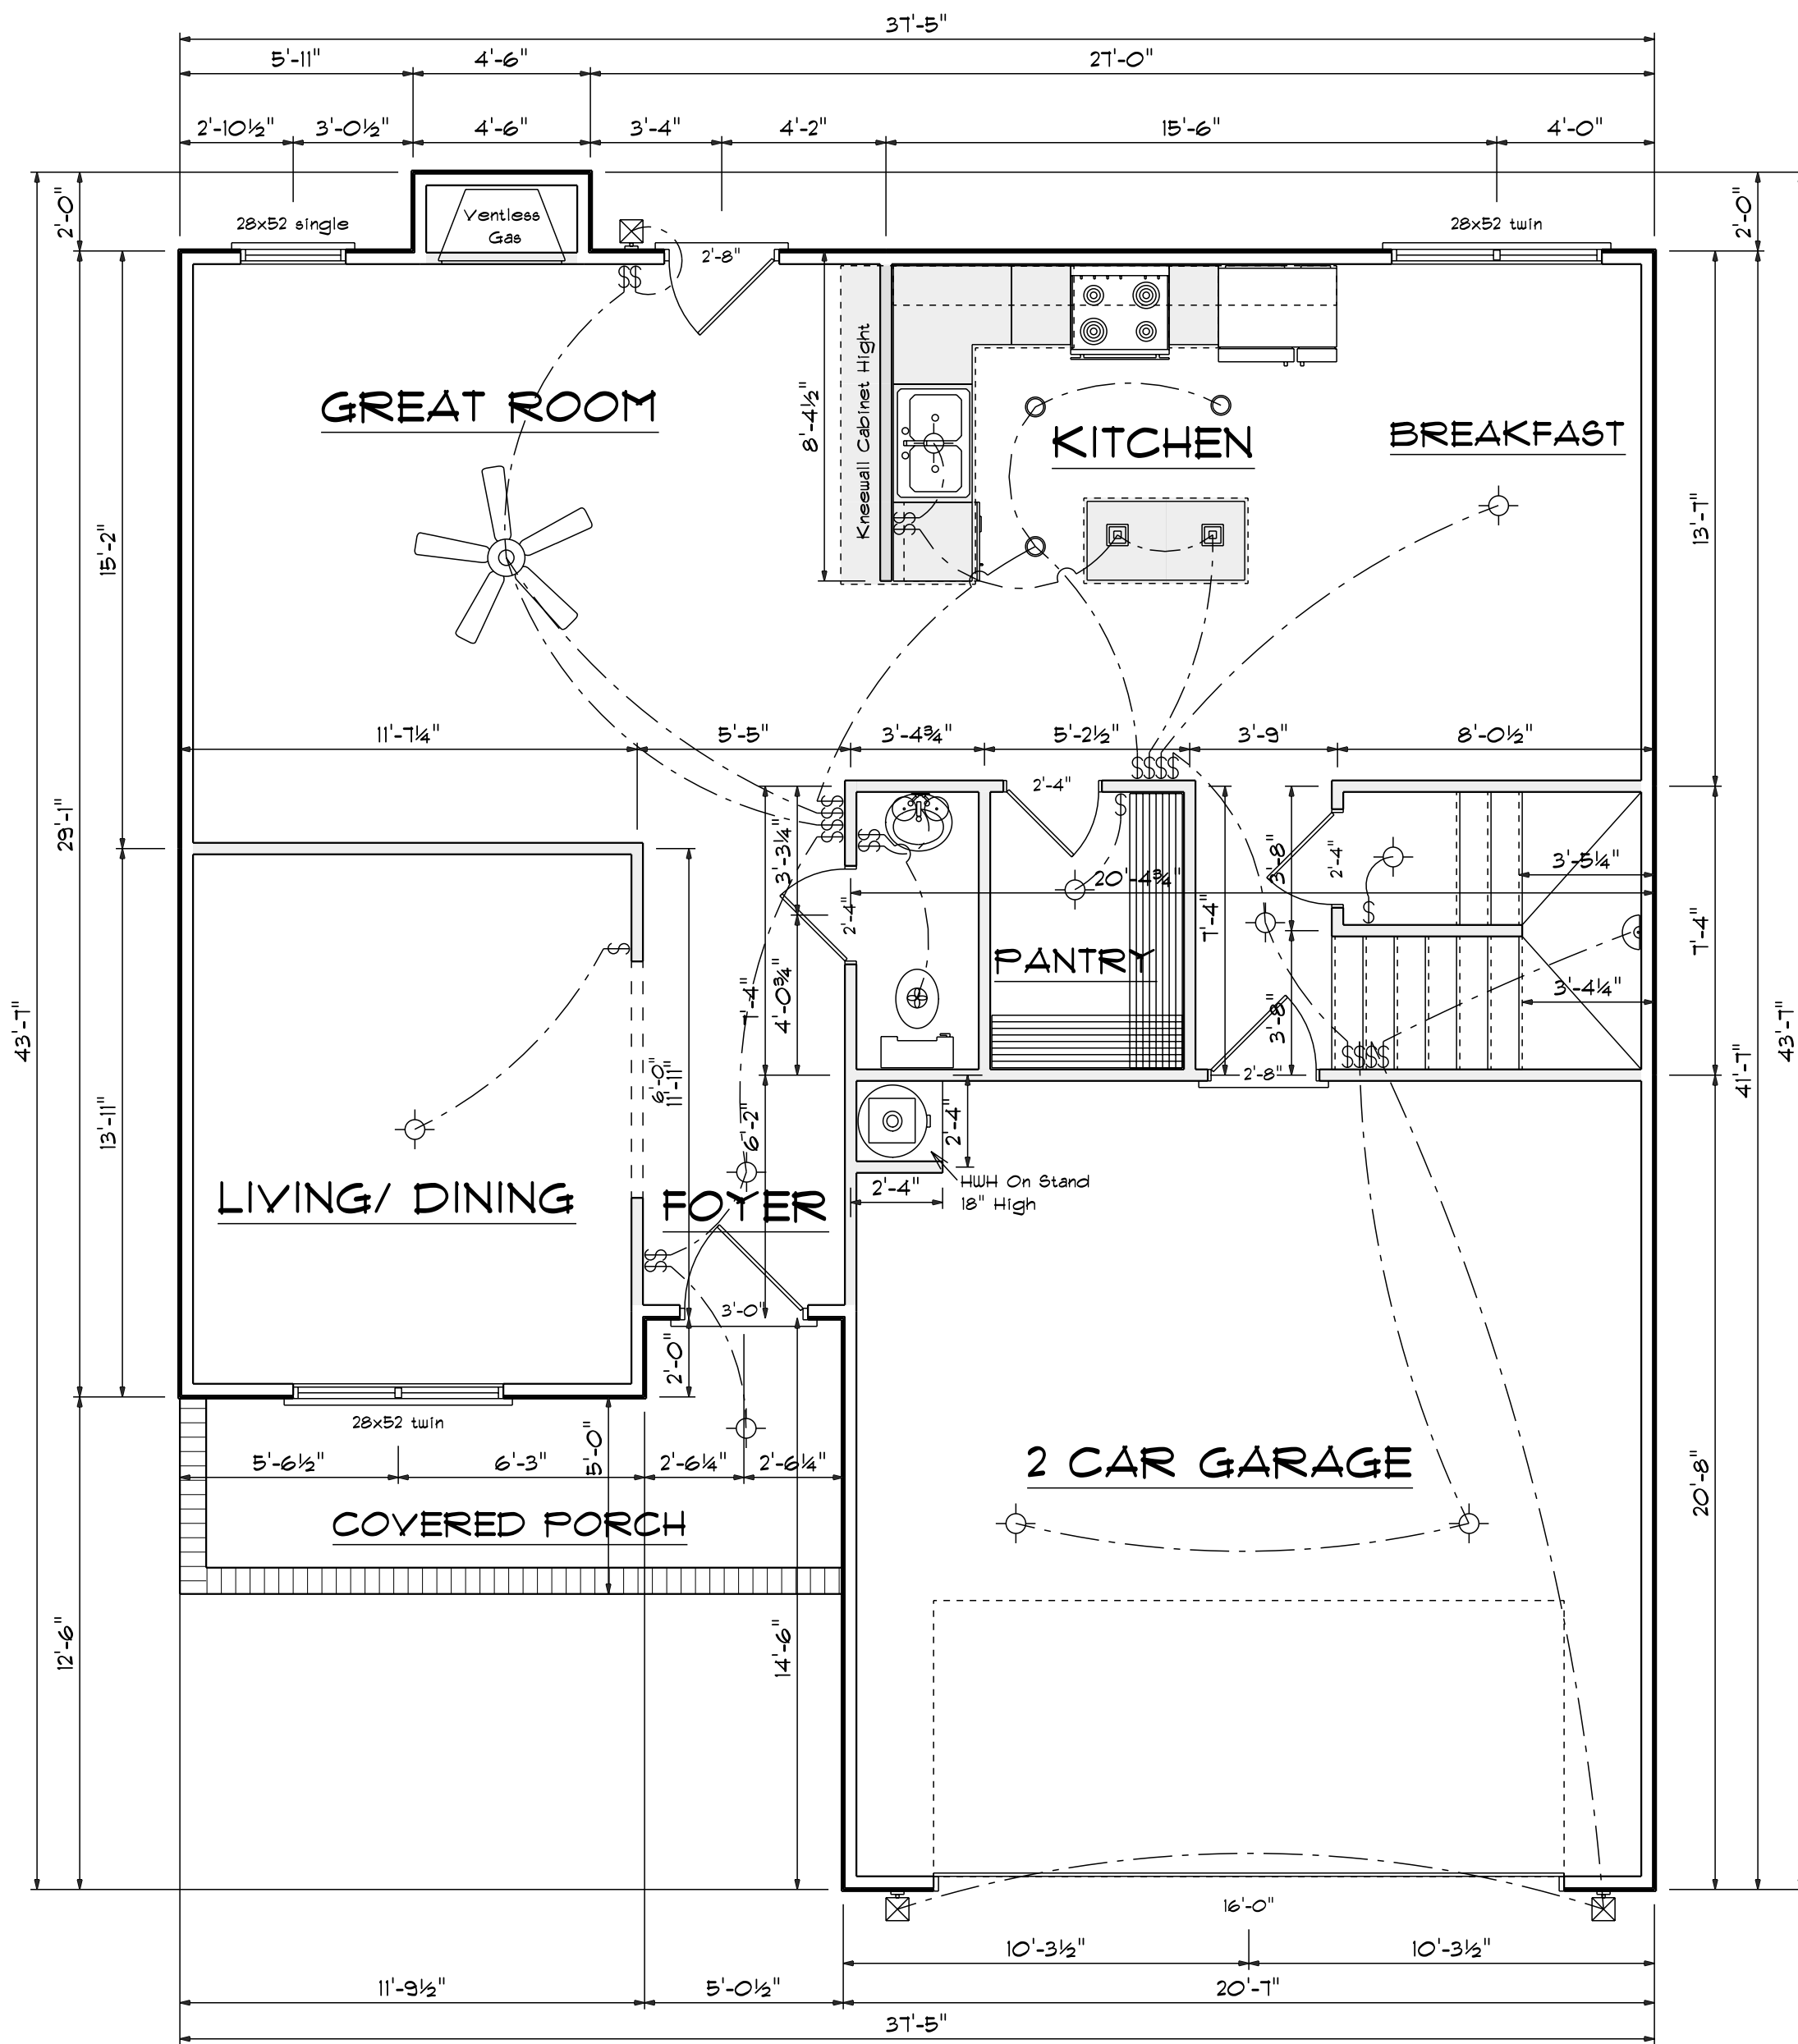

First Floor Plan

Scale: 1/4" = 1'-0"

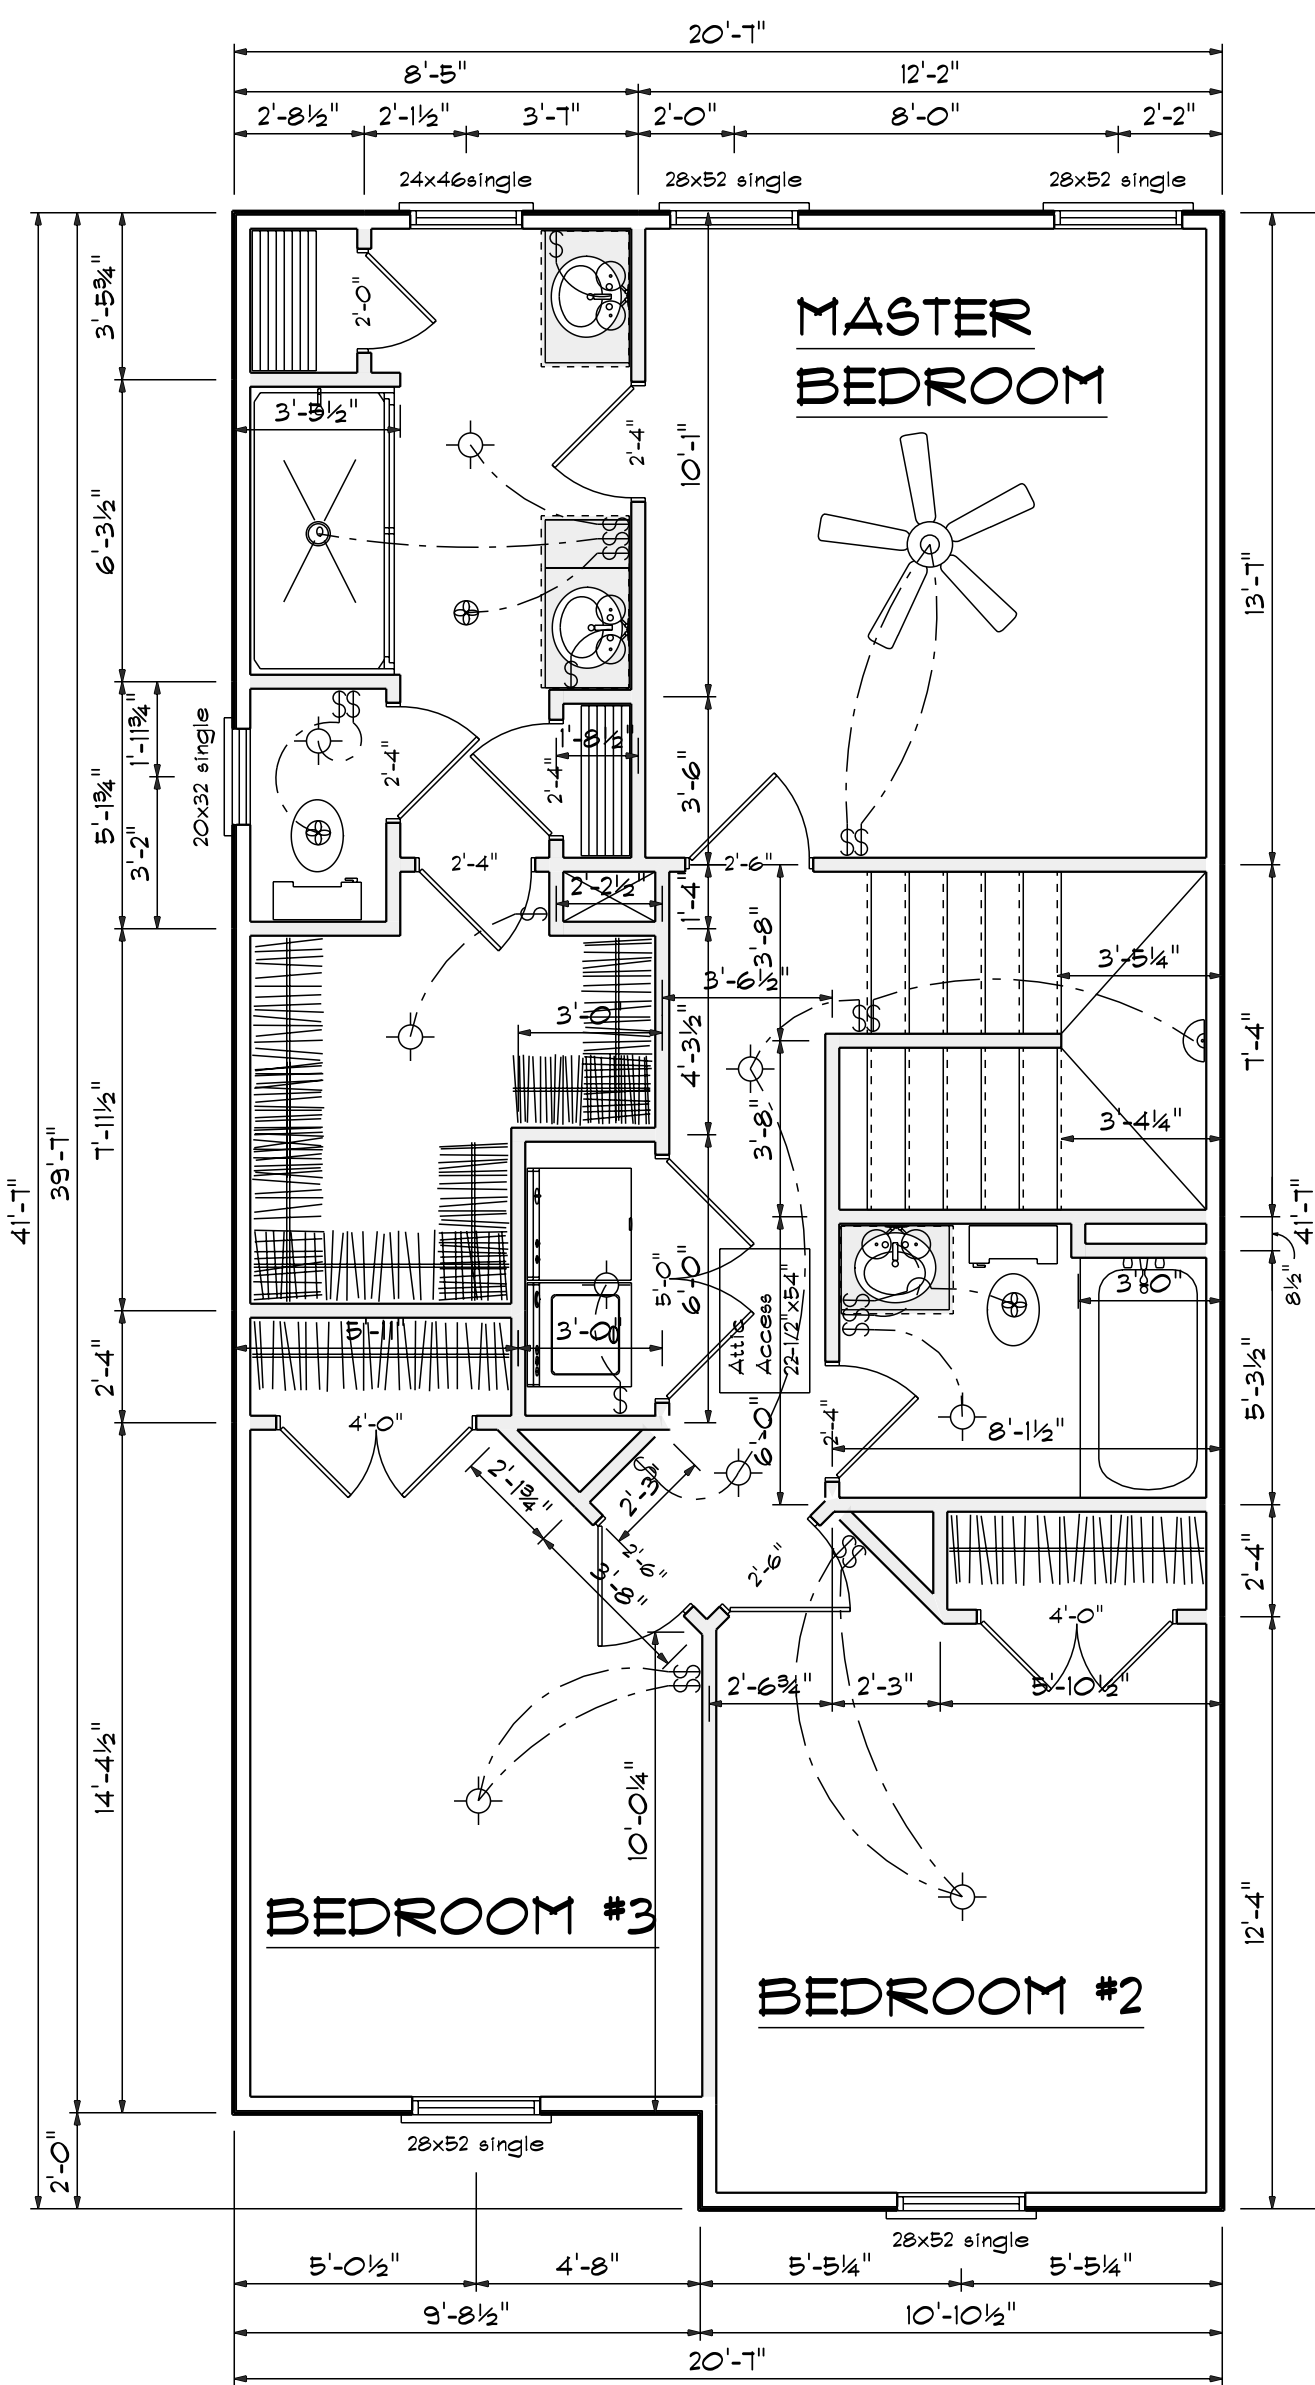

Second Floor Plan

Scale: 1/4" = 1'-0"

Areas

First Floor	921
Second Floor	788
=====	
Total Heated	1709
Garage	422
Front Porch	94

DATE: 1/5/2024
REVISID
DRAWING#

SCALE: 1/4"
DRAWN BY
APPROVED

Plan #17

