

1ST FLOOR FRAMING PLAN

WALLS AND CEILING
1/4" = 1'-0"


PT 6X6 POST, WRAP AS
REQ'D. OPTION: (5) KIP MIN.
RATED COLUMN PER BUILDER

DBL 2X10 BAND, DROPPED,
TYP @ COVERED PORCH.

ATTACH VAULTED
RAFTERS TO FRAMING
W/ SIMP. H2.5A, TYP

SEE ROOF PLAN
FOR OPT SKYLIGHT
FRAMING, TYP

BEAR DROPPED BAND ON (2)
STUDS AT HOUSE, TYP UNO.

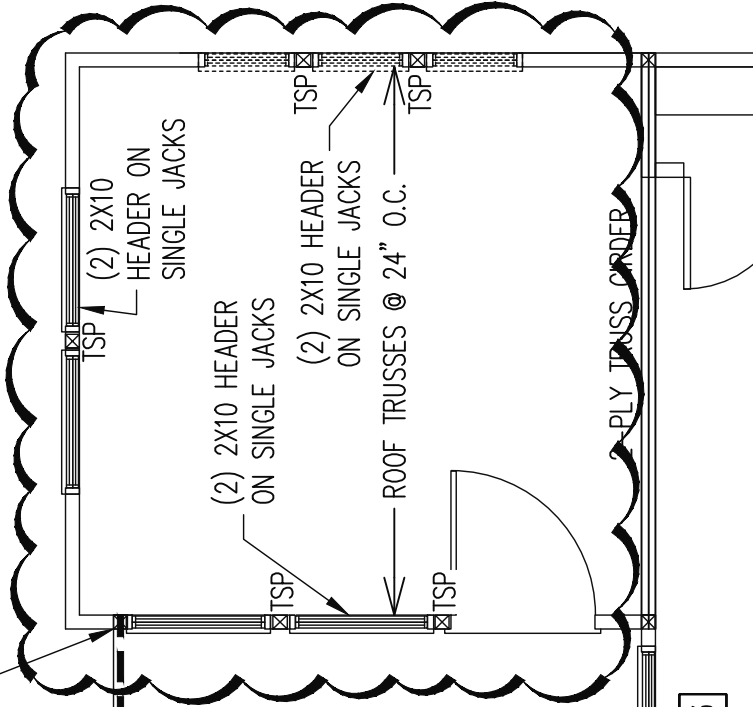

H3

VAULT

STYLE ROOF
S @ 24" O.C.

H3

H3


H3

H3

H3

PLY TRUSS ORDER

TRUSS
T WALL

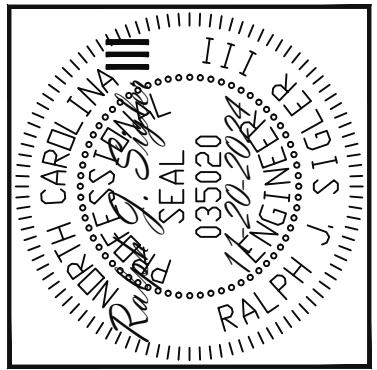

Engineering
Tech
ASSOCIATES, P.A.

STRUCTURAL ENGINEERS
License No. C-3870
318 W Millbrook Rd. Unit 201
Raleigh, North Carolina 27609
Phone (919) 844-1661

NEW HOME INC	
SCOPE	HEADER DESIGN, DESIGN ONLY
LOC	139 DUNCAN'S CREEK
REV #	REF PROJ #
DATE	

ENG: RJS/MEB
DATE: 11-20-2024

PARENT
23-65-200_124

PROJECT NO.
24-76-214

SHEET NO.
SL1
1 of 1