

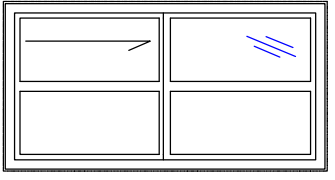
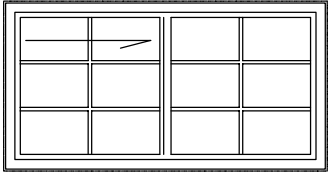
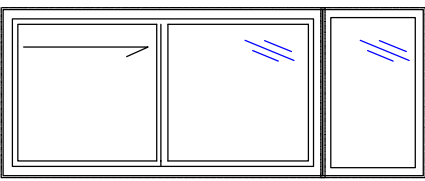
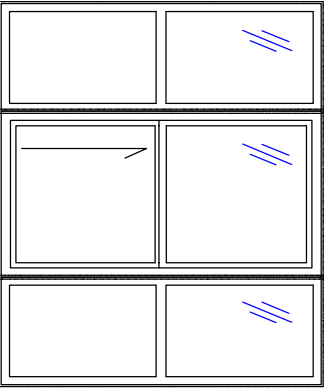


Typical Exterior Elevation
Fyre-Tec Series 925 Single Hung Window
 45- or 60-Minute UL Rated

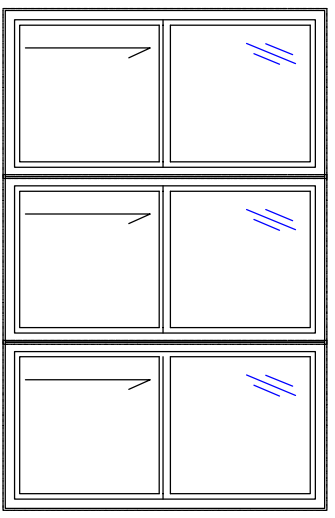

See Fire-Rated Glazing Section for various options and configurations for U.L. labeled glazing.

925 SINGLE HUNG - SUBFRAME INSTALLATION

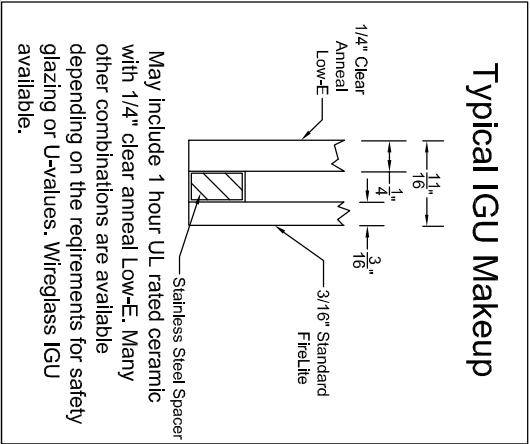

TOLERANCE:
 1. FRACTIONS +/- 1/16
 2. DECIMALS +/- .0025
 3. ANGLES +/- 1/2 DEGREE
 EXCEPT AS NOTED

DRAWN BY
JDD
 C.K'D BY


DATE
 11-30-2015

SCALE
 1:8

FYRE-TEC

P.O. Box 278, 701 Centennial Road
 Wayne, NE 68787

PAGE 3
 DWG No. MODEL 925

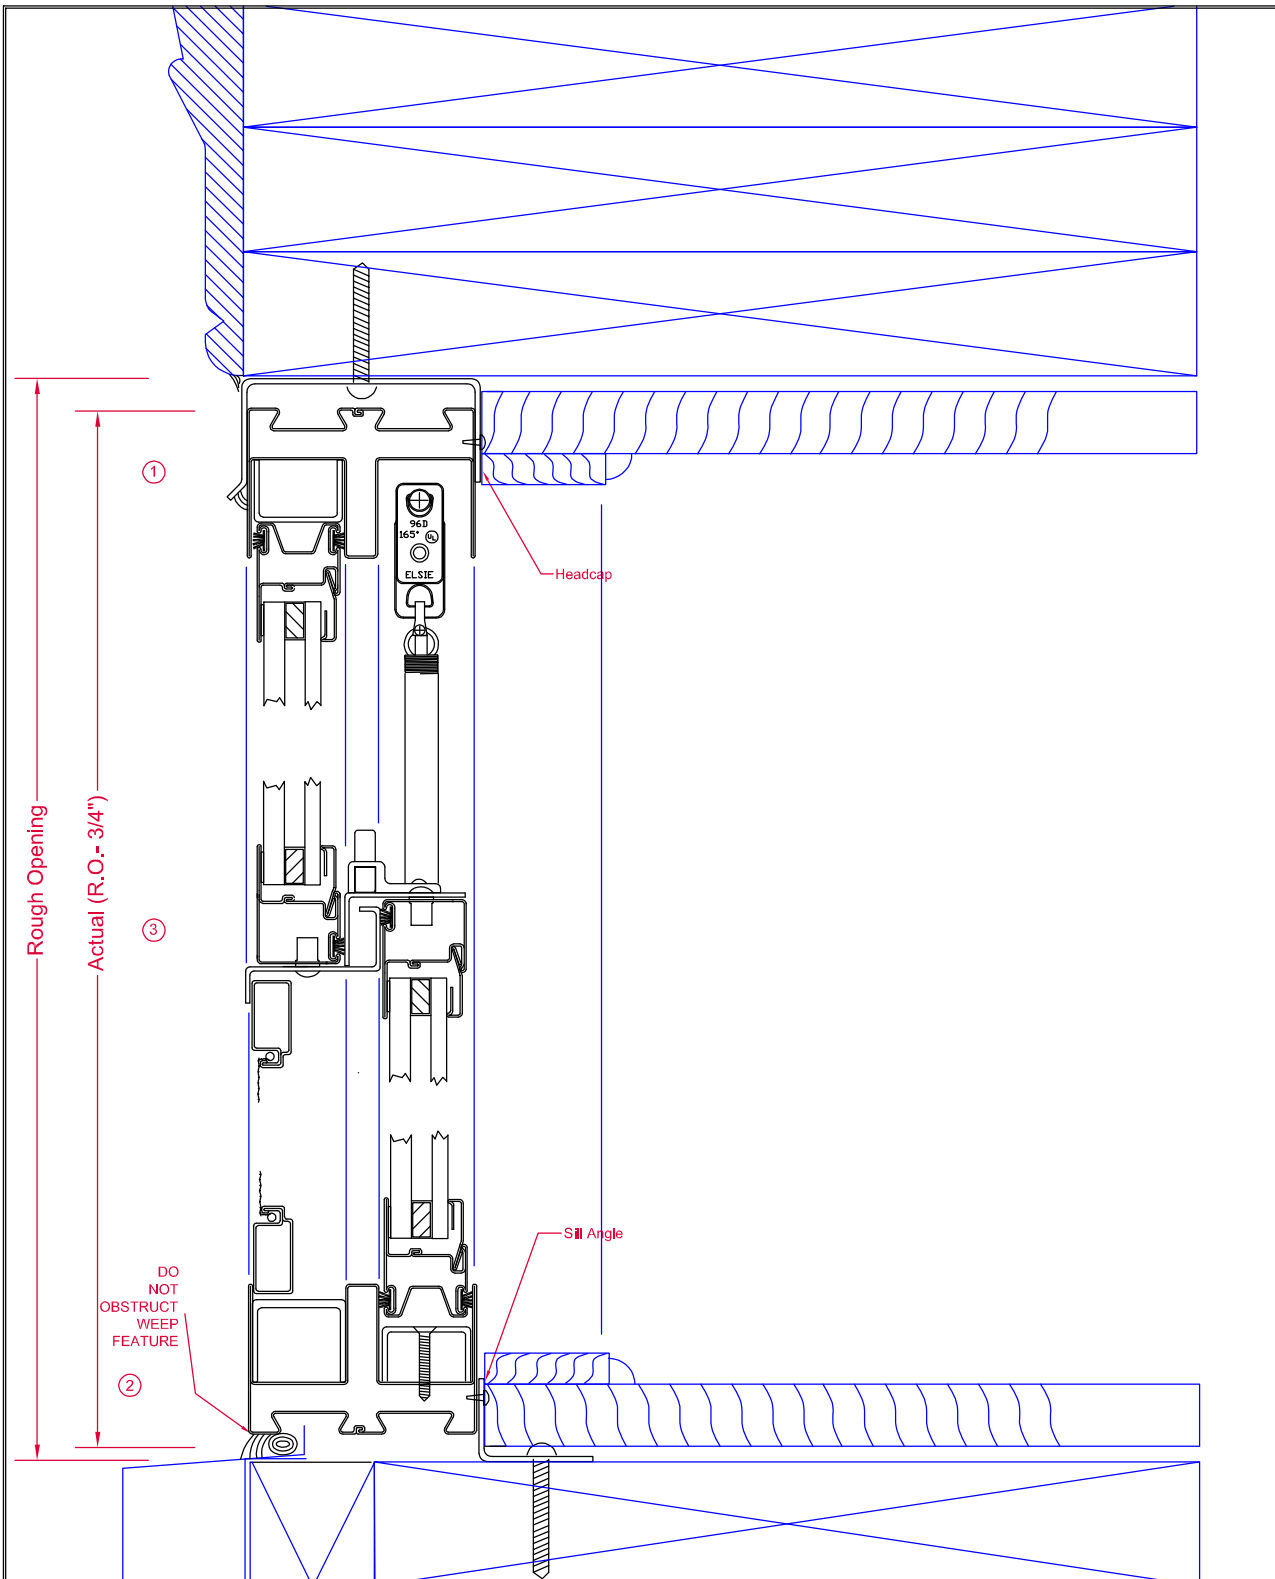

HEAD/SILL-SUBFRAME

DWN BY
JDD
CK'D BY

DATE
11-30-2015

TOLERANCE:
1. FRACTIONS ±1/16
2. DECIMALS ±.0625
3. ANGLES ± 1/2 DEGREE
EXCEPT AS NOTED


MAT'L

SCALE
1:1.5




P.O. Box 278, 701 Centennial Road
Wayne, NE 68787

PAGE 2/3 DWG No. MODEL 925

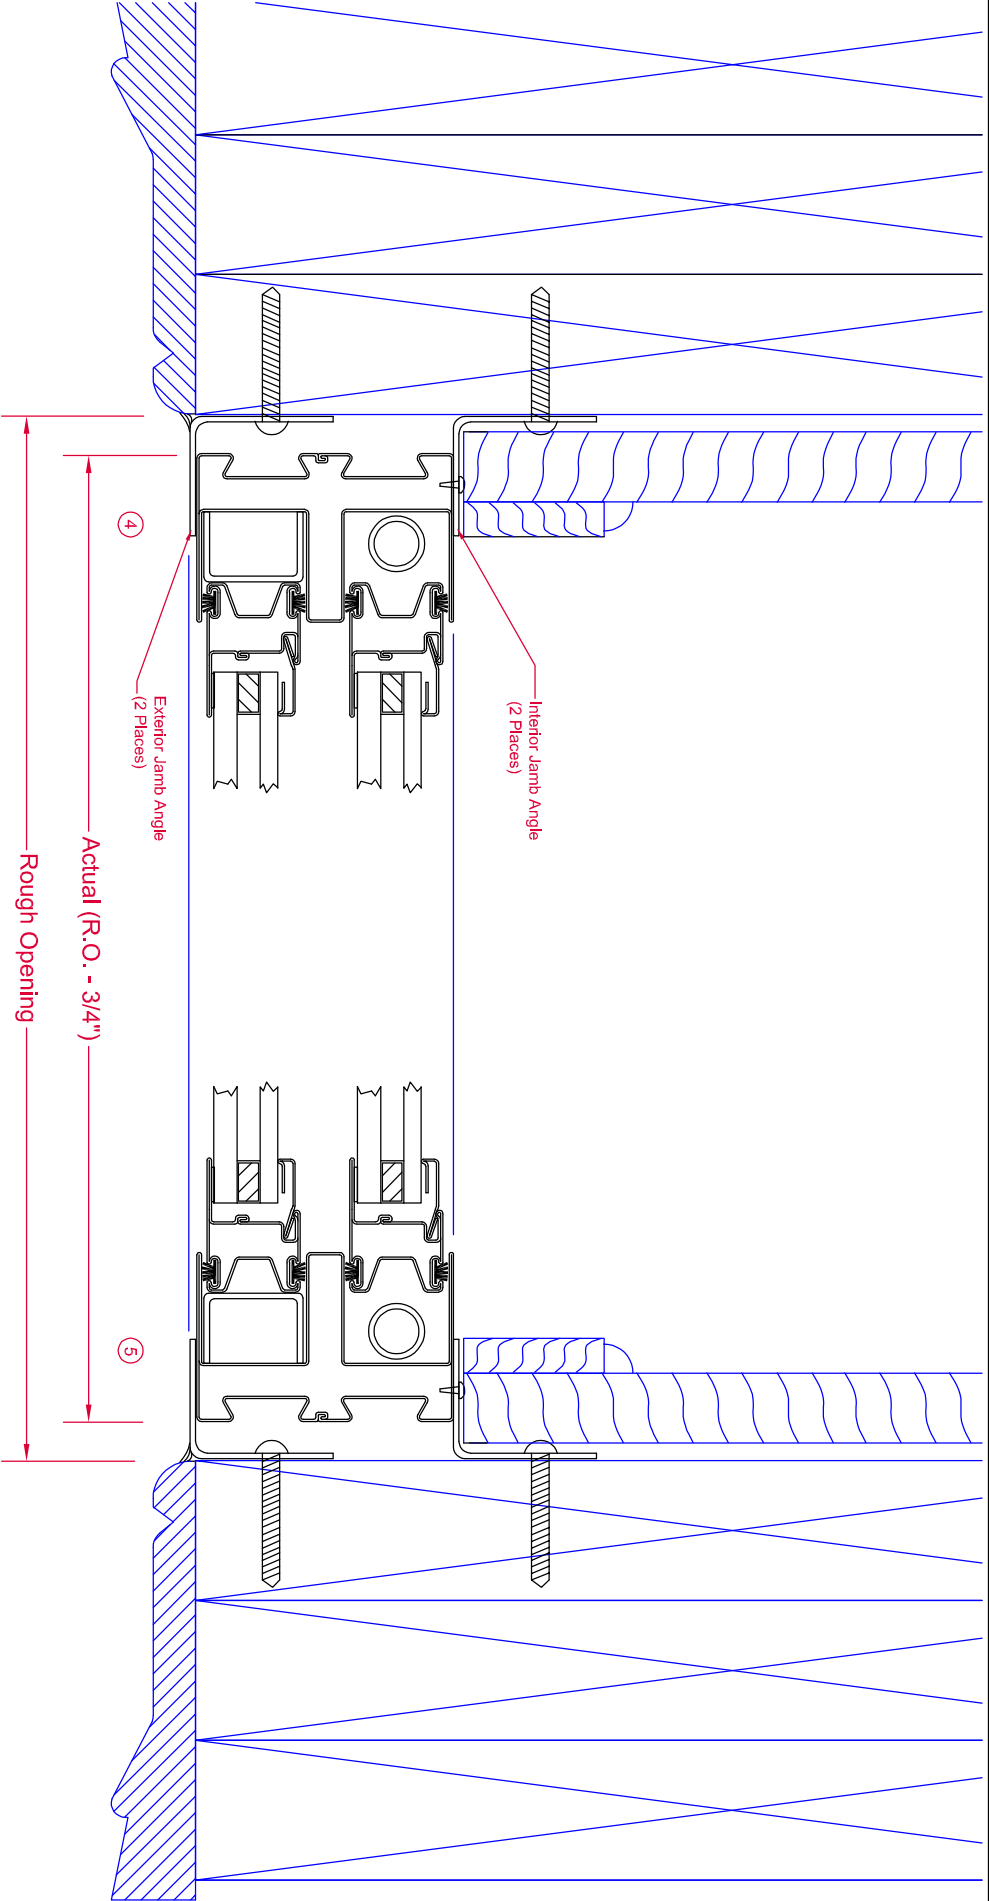

JAMB - SUBFRAME INSTALLATION KIT

TOLERANCE:	
1. FRACTIONS ±1/16	DRAWN BY
2. DECIMALS ±.0625	JDD
3. ANGLES ± 1/2 DEGREE	CHK'D BY
EXCEPT AS NOTED	
MATERIAL	DATE
	11-30-2015
SCALE	1:1.5

 
P.O. Box 278, 701 Centennial Road
Wayne, NE 68787