

Donnelly Home

SCALE: 1/4"
DRAWN BY:
APPROVED:

DATE: 8/8/2024
REVISED:
DRAWING#:


Bates Designs
2777 Chimney Pt.
Linden, N.C. 28356
910-363-0403

OPENING SCHEDULE				
PRODUCT CODE	SIZE	HINGE	REVERSED	COUNT
1-6 Door Unit	1'-6"	L	NO	1
1-6 Door Unit	1'-6"	R	NO	1
2-4 Door Unit	2'-4"	R	NO	2
2-4 Door Unit	2'-4"	L	NO	3
2-4 Door Unit	2'-4"	R	NO	2
3-0 Door Unit	3'-0"	L	NO	1
3-0 Door Unit	3'-0"	R	NO	1
5-0 Doublehung Door Unit	5'-0"	LR	NO	1
5-0 Doublehung Door Unit	5'-0"	RL	NO	1
7-4 pocket	7'-4"	N	NO	7
2x1x6 twin	4'-8" x 8'-6"	NH	NA	1
2x8 pocket	2'-8"	N	NO	1
2x8x2 single	2'-8" x 5'-2"	N	NA	8
2x8x2 twin	3'-4" x 5'-2"	NH	NA	1
3-0 pocket	3'-0"	N	NO	1
3-0x2 single	3'-0" x 3'-2"	N	NA	1
3-0x2 GLASS	3'-0"	R	NO	1
3-0x2 GLASS	3'-0"	L	YES	1
3-0x2 GLASS	3'-0"	R	NO	2
3-0x2 GLASS	3'-0"	L	NO	2
3-0x2 GLASS	3'-0"	R	NO	2
3-0x2 GLASS	3'-0"	L	NO	1
10x3x4 4 PANEL GARAGE DOOR	8'-0"	U	NO	1
192x84 8 PANEL GARAGE DOOR	18'-0"	U	NO	1



Areas

Main Floor 1886
 Bonus Room 516
 =====
 Total Heated 2402
 Garage 778
 Front Porch 464
 Rear Porch 464

Bonus Room Cabinets

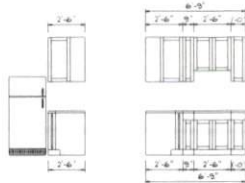


Main Floor Kitchen Cabinets

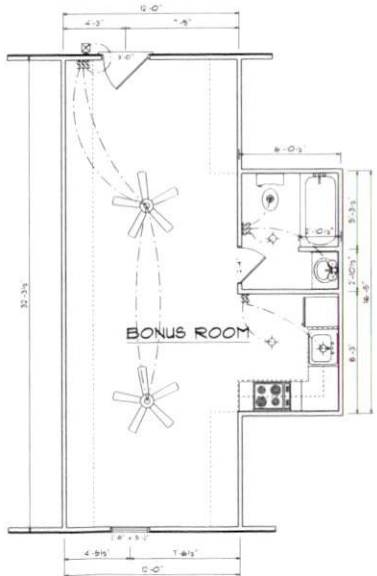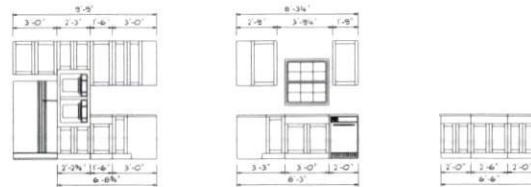

Bonus Room

Scale: 1/4" = 1'-0"

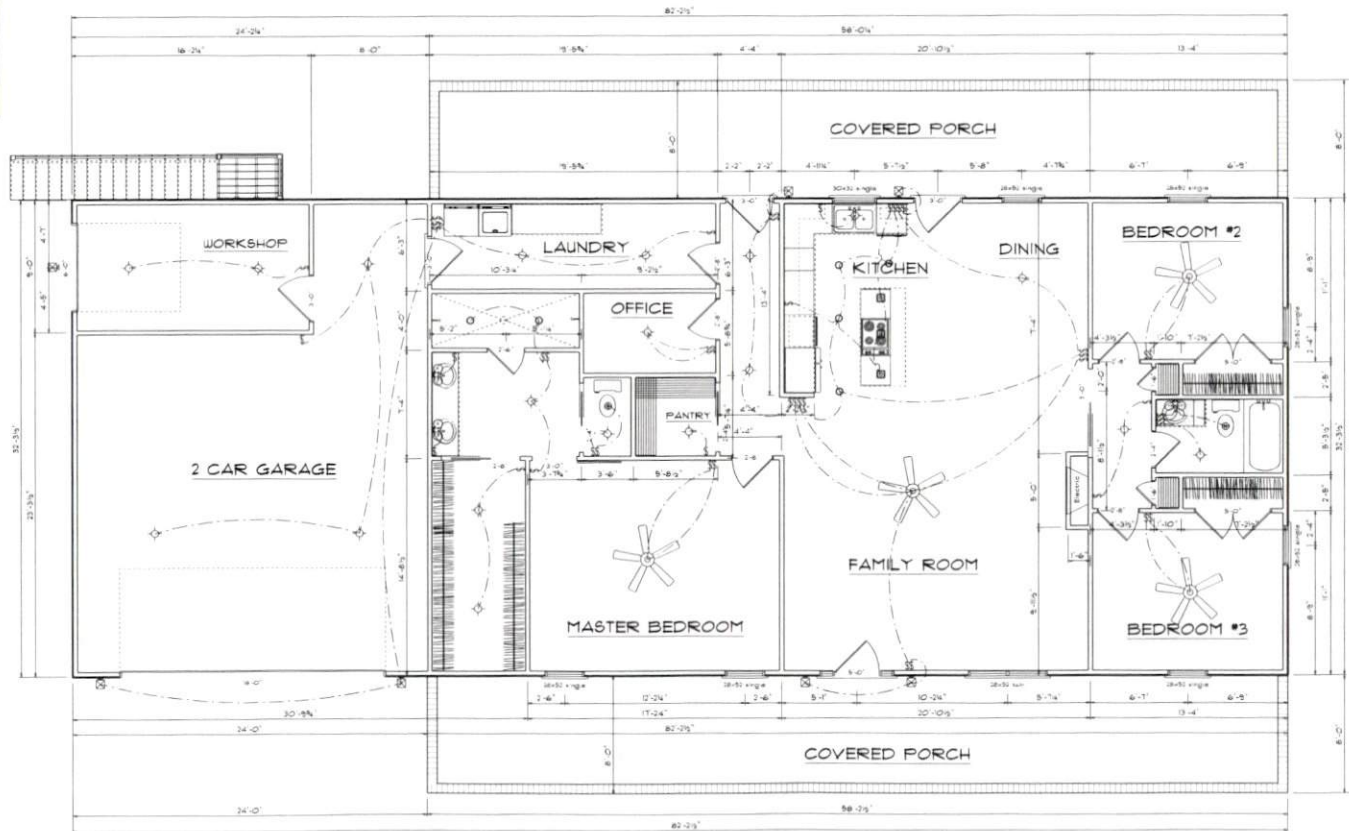

First Floor Plan


Scale: 1/4" = 1'-0"

Base Design
 2707 Cherry Pl.
 Linden, N.C. 28356
 910-263-0403



DATE: 9/8/2024
 REVISION:
 DRAWING#:

SCALE: 1/4"
 DRAWN BY:
 APPROVED:

Donnelly Home

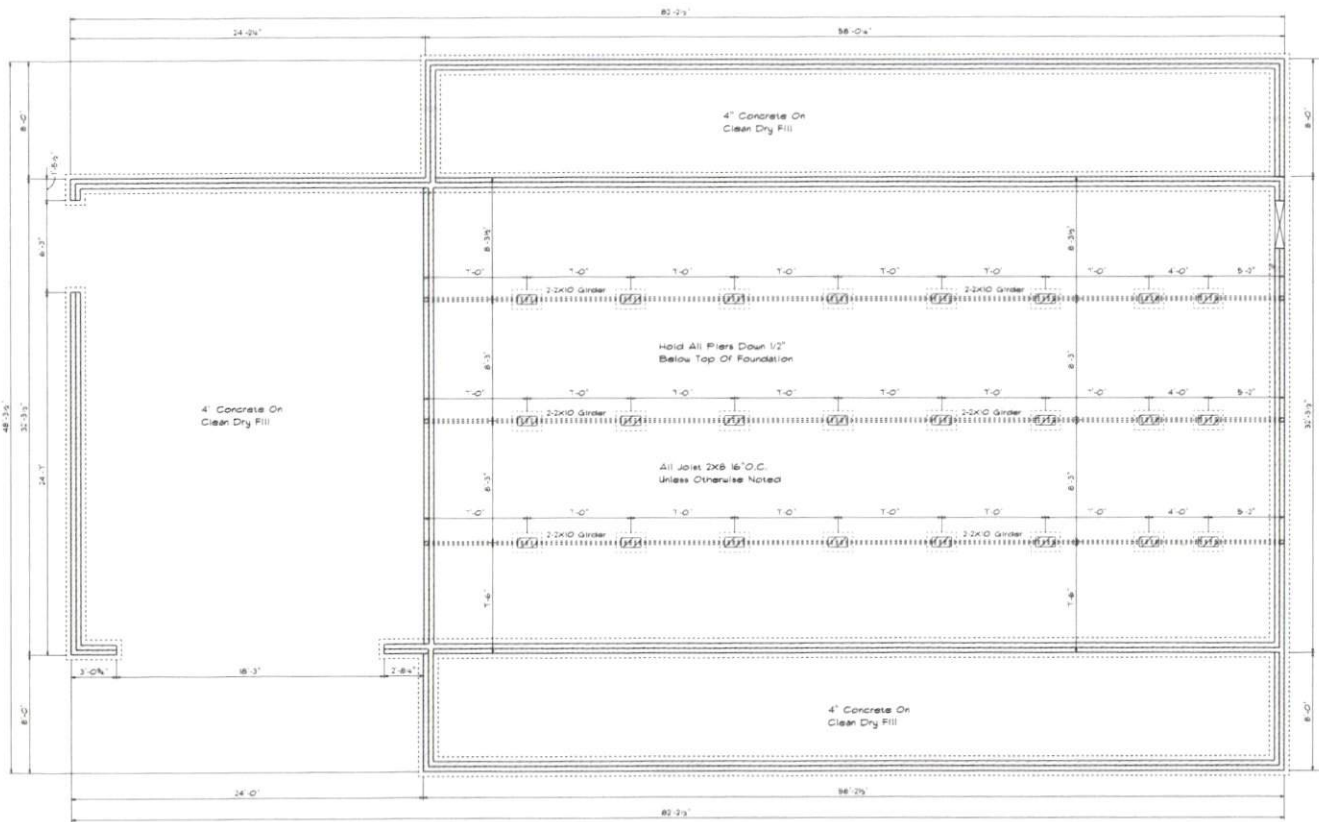


Foundation Plan
Scale: 1/4" = 1'-0"

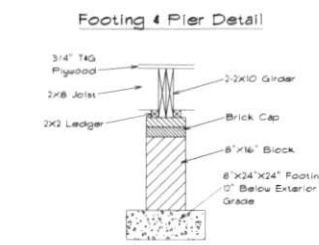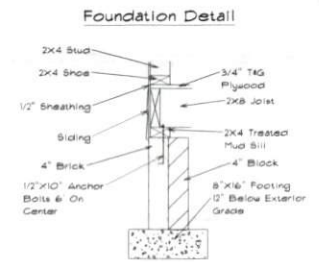

FOUNDATION VENTILATION

1886 Sq.Ft. Foundation Area
Requires 12.57 Sq.Ft. Ventilation.
With 6 Mil. Poly. Plans Indicate
Vents For Adequate Cross
Ventilation.

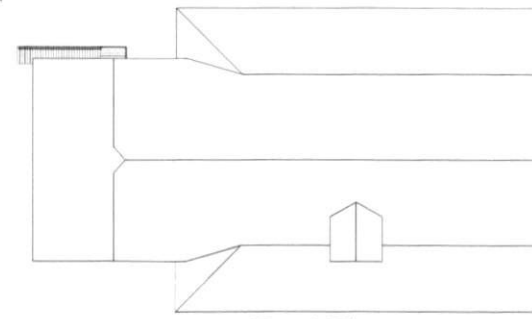

Roof Plan

DATE: 8/8/2024	SCALE: 1/4"
REVISION:	DRAWN BY:
DRAWING#:	APPROVED:
Donnelly Home	

Basic Designs
2727 Cherry Pl.
Linden, N.C. 28356
910-263-0403